


PLAN SHOWING THE PROPOSED CONSTRUCTION OF RCC TERRACED ROOF GROUND FLOOR COMMERCIAL BUILDING AT SURVEY NO : 67/1C PATTANNO : 294 , PAIPUR , ARURPATY RURAL PANCHAYAT AND VILLAGE , THARAMANGALAM PANCHAYAT UNION , OMALUR TALUK, SALEM DISTRICT.

NAME OF THE APPLICANT : Mr. DHEVENDRAN.K S/O Mr. KULANDAIVELU

MANTHAI PURAMPOKKU LAND

—83.65 [274'-5"]]

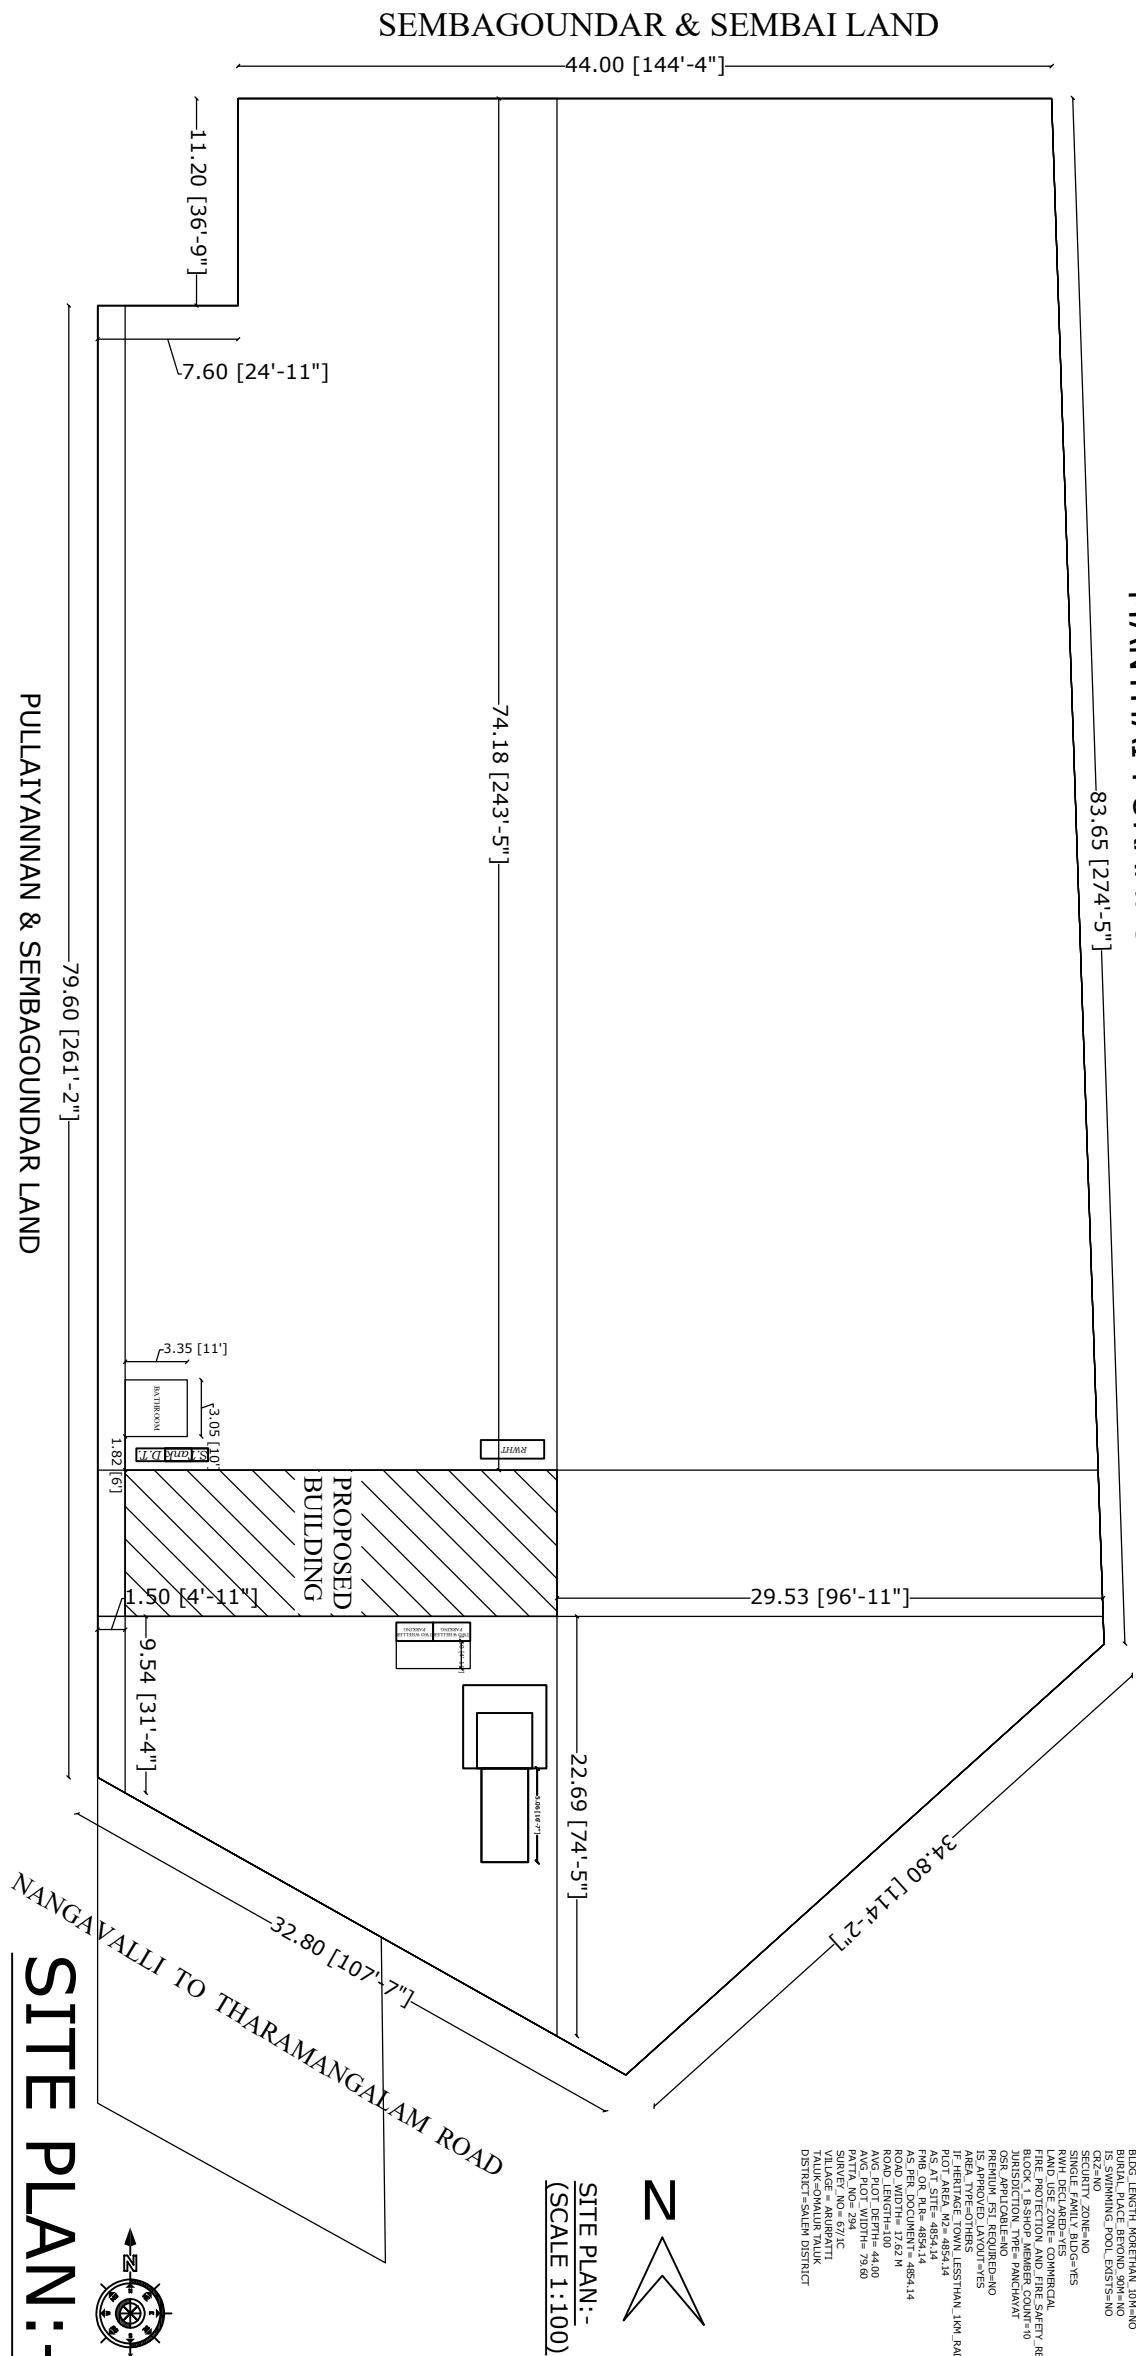


SITE PLAN:-
(SCALE 1:100)

APPLICANT / OWNERS SIGNATURE

K.DHEVENDRAN
REGISTERED ENGINEER

Er.G.JAYAGOPAL B.E.(Civil & Structural)
Registered Engineer (BBS No: 64744)
SK Construction
Vellakalpathi, Arurpatti (Villu)
Tharamangalam - 636 502.
Cell : 9600917843

SITE PLAN:-

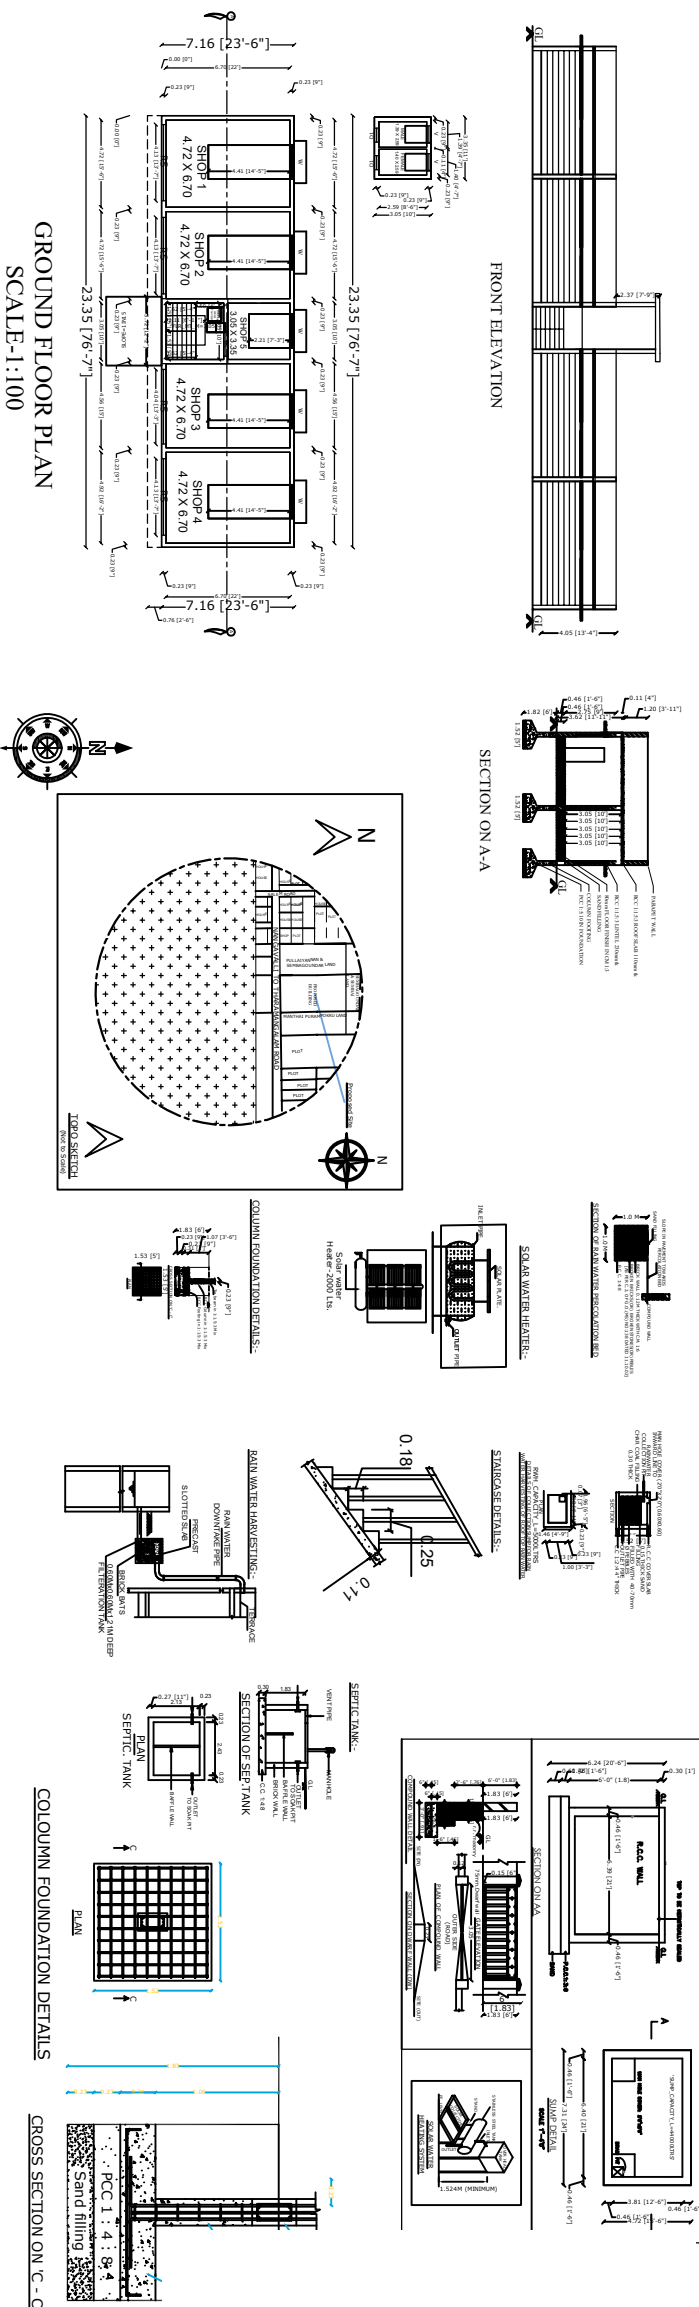

IGALAS