


Plan showing The Proposed construction of GI Sheet Roof Building For Commercial Purpose in S.NO:142/2A2 and Patta NO:3381 At Karukkalvadi Village , Omalur Taluk & Salem District.


APPLICANT :Mrs.R.PRIYANKA W/O Mr.V.JAGADISH KUMAR

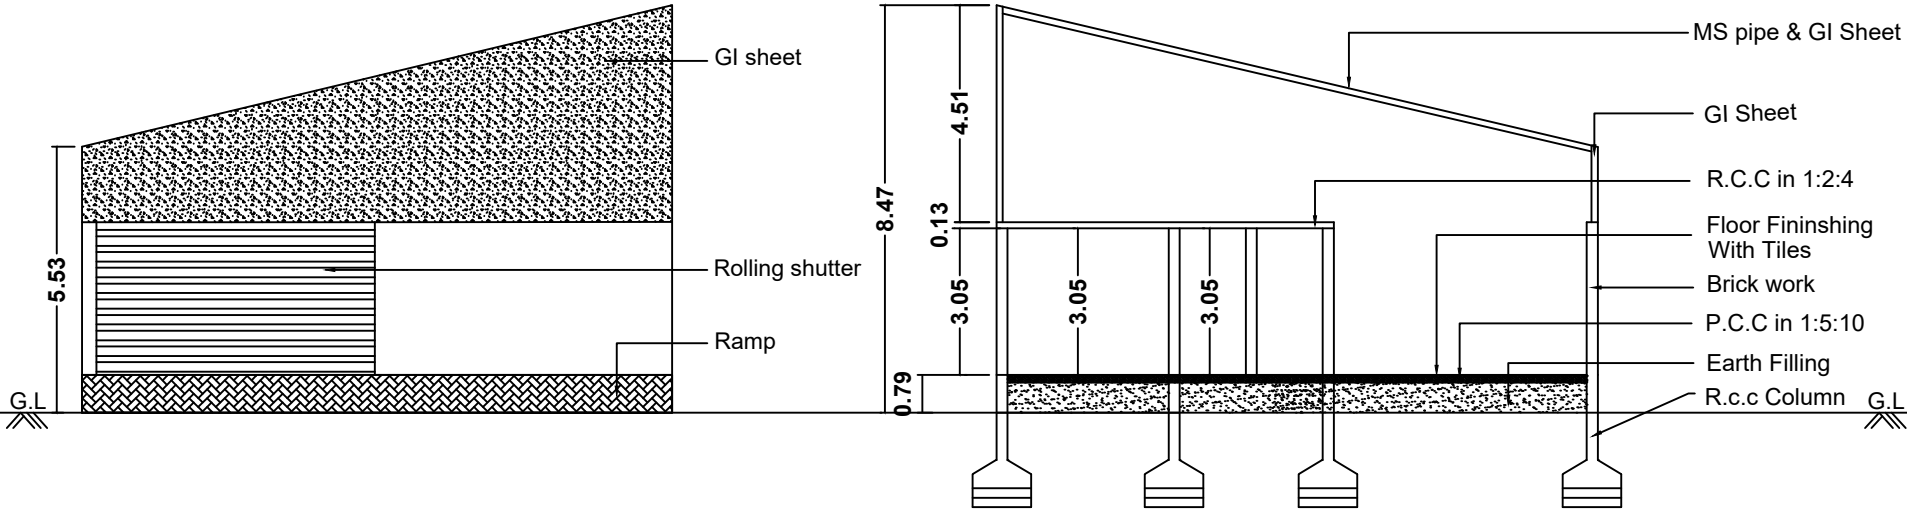


Elevation

Section on "AA"

Site Plan  
Scale 1: 100

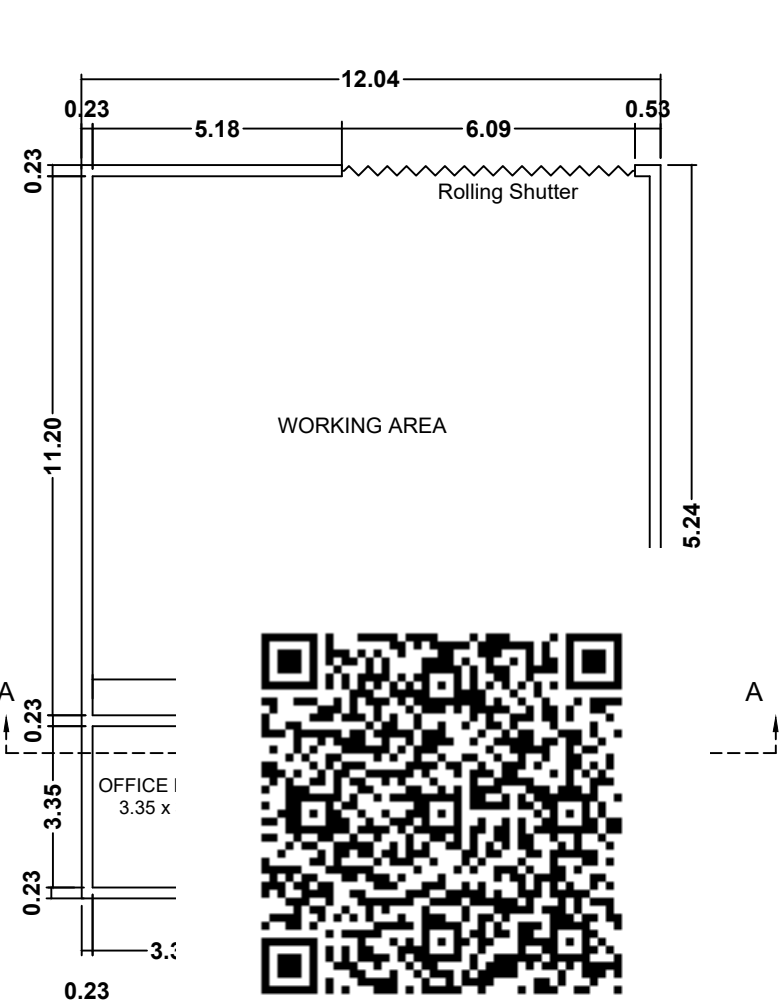


GROUND FLOOR PLAN

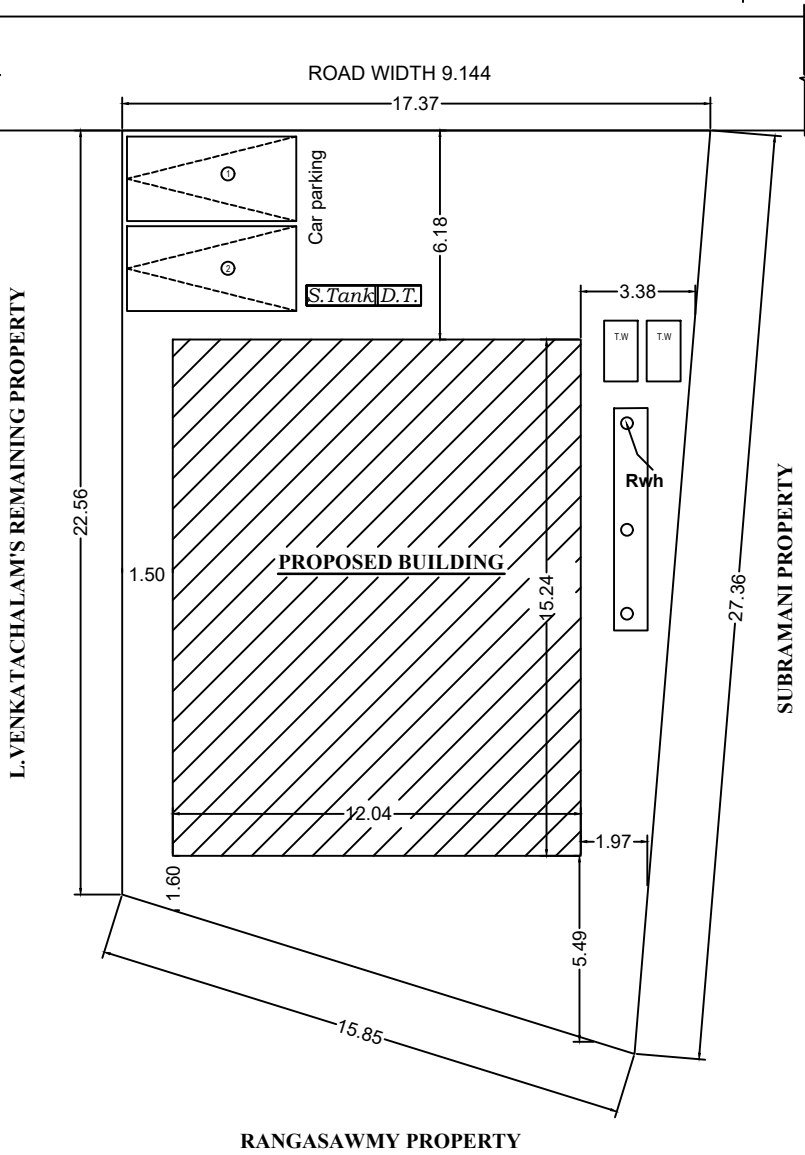



COLUMN FOOTING DETAILS

COLUMN SIZE - 9" X 12"

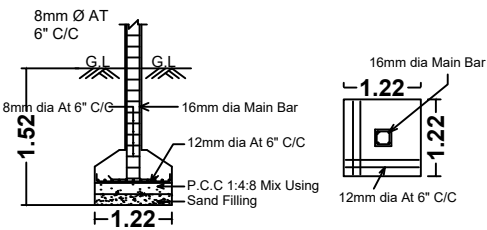

DETAILED PLAN OF RAINWATER PERCOLATION PEBBLE BED

RWH\_CAPACITY\_L = 2000LTRS

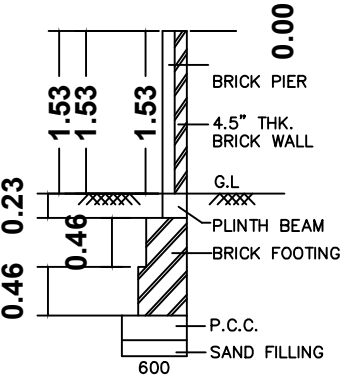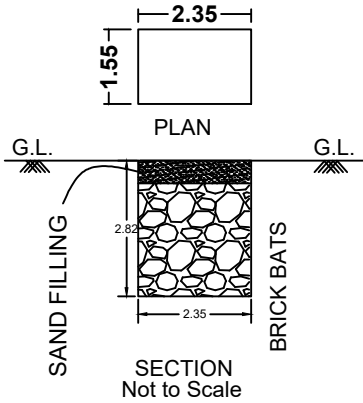

COMPOUND WALL

DETAIL

LEGEND :-


BOUNDRY SHOWN IN - ☐  
PROPOSED SHOWN IN - ☐  
ROAD SHOWN IN - ☐

JOINARY DETAILS:

|                 |              |             |
|-----------------|--------------|-------------|
| ROLLING SHUTTER | 20'0" x 7'0" | 6.09 x 2.13 |
| DOOR-1          | 3'0" x 7'0"  | 0.91 x 2.13 |
| DOOR-1          | 2'6" x 7'0"  | 0.76 x 2.13 |
| WINDOW          | 4'0" x 4'0"  | 1.22 x 1.22 |
| VENTILATOR      | 2'0" x 2'6"  | 0.61 x 0.76 |

Key Plan  
Not to Scale

N

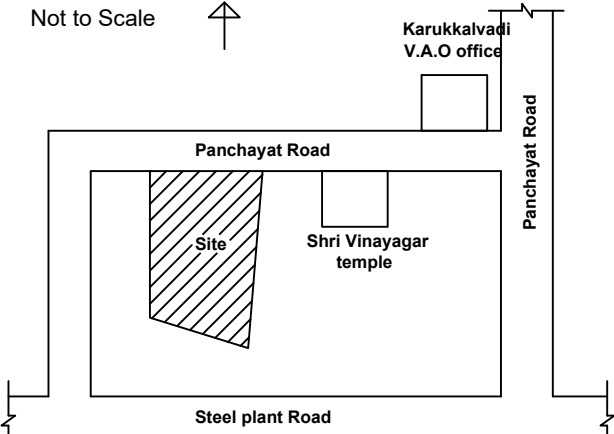

Area Details:

|                                              | Sft     | Sqm    |
|----------------------------------------------|---------|--------|
| Area of the site : (As Per Document)         | 4360.00 | 405.05 |
| Area of the G.F :                            | 1974.96 | 183.48 |
| Total Area :                                 | 1974.96 | 183.48 |
| Area of the open :                           | 2385.04 | 221.57 |
| FSI = Total buildup area / Total site area = | 0.45    |        |

APPLICANT :

Priyanka R  
(PRIYANKA.R)

ENGINEER :

Ashok Kumar

Er.A.ASHOK KUMAR, M.E.,(Strl).,  
A.K. CONSTRUCTIONS,  
Registered Engineer Grade-1 (SCMS):319/23-28  
Registered Engineer LPA Grade-1(RE):04/2022  
Register Structural Engineer LPA Grade-1(SE):07/2022  
G-3, Palaniappa Complex, 3rd Main Road, Shivaya Nagar,  
Reddiyur, Salem-636 004. Cell: 8056890077