




PLAN SHOWING THE PROPOSED CONSTRUCTION OF A REINFORCED CEMENT CONCRETE (R.C.C) ROOF RESIDENTIAL BUILDING IN S.F.NO : 467/2, NEW NO: 467/2A2, PATTA NO: 4852, AT KUPPAKKALIPATTI, MALLIKUNDAM-POST, MALLIKUNDAM VILLAGE PANCHAYAT, MECHERI-UNION, METTUR-TK, SALEM-DT.,

**APPLICANT : Sri.C.THAMBI,
S/O, CHINNANAN,.**

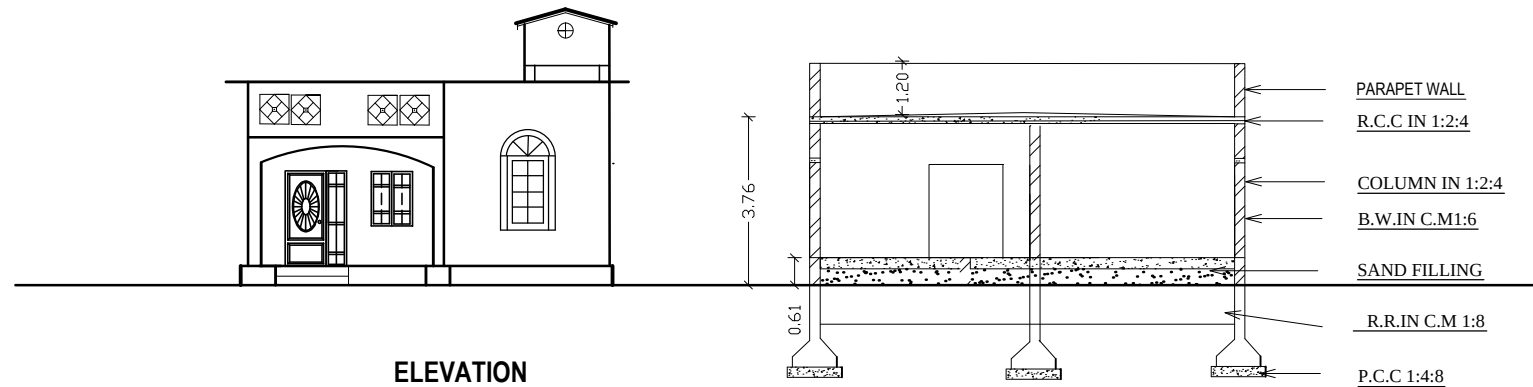


ELEVATION

SECTION ON -XY

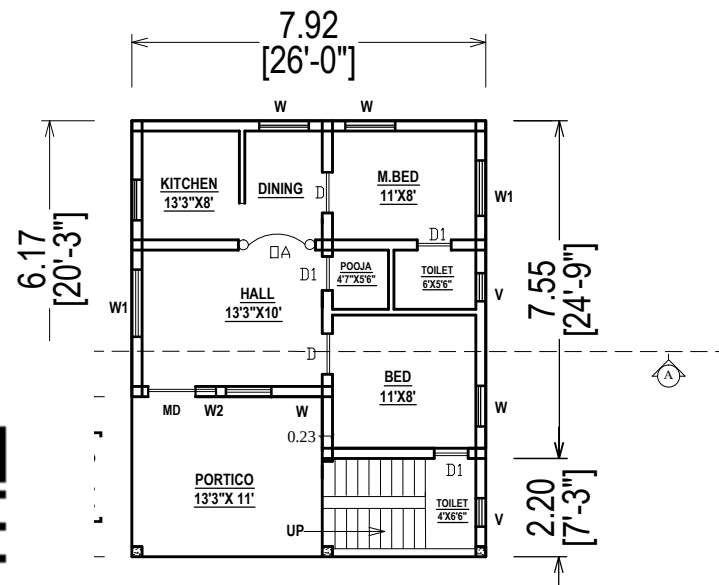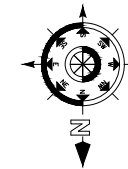


PLAN
FACED TO NORTH
SCALE = 1:100

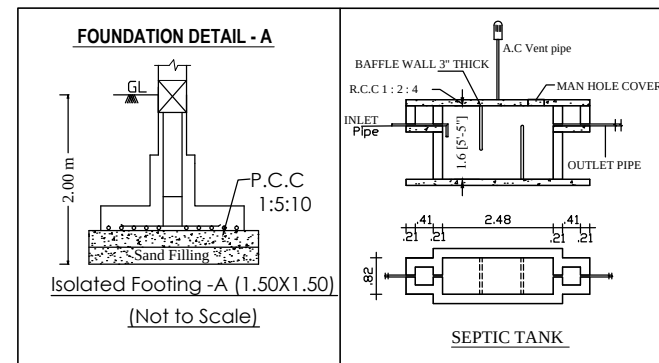

OFFICE USE ONLY :-


SITE PLAN

SCALE: 1 : 400

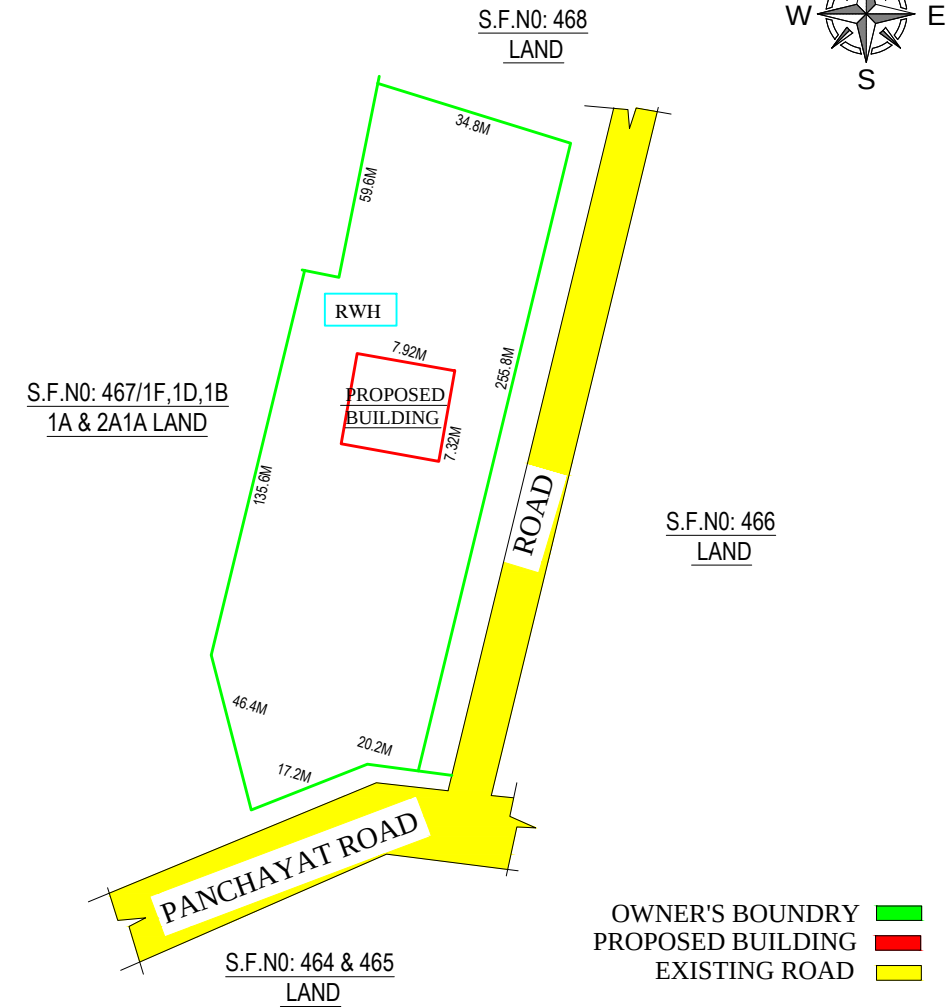


OWNER'S BOUNDARY █
PROPOSED BUILDING █
EXISTING ROAD █

**Solar Energy
Not To Scale**

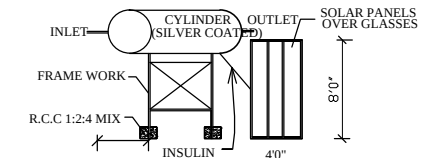

RAIN WATER HARVESTING TANK

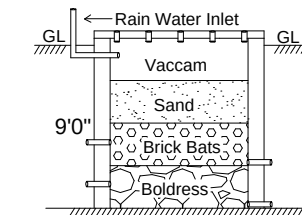

APPLICANT :-

Sri.C.Thambi

**Sri.C.THAMBI,
S/O, CHINNANAN,.**

JOINERY DETAILS

MD	MAIN DOOR	3'06" X 7'00"	D	DOOR	3'00" X 7'00"
D1	DOOR	2'06" X 7'00"	W1	WINDOW	5'00" X 4'00"
W	WINDOW	3'00" X 4'00"	V	VENTI'R	2'00" X 1'06"
W2	WINDOW	1'06" X 7'00"	OA	ARCH	4'00" X 7'00"

AREA DETAILS

SI	DETAILS	SQ.FT	SQ.M
1.	TOTAL LAND AREA (3.22 Acre)	140392.00	13047.58
2.	BUILDING PLINTH AREA (FSI AREA)	571.14	53.08
3.	CARPET AREA	425.00	39.50
4.	OPEN AREA (1 - 2)	138820.86	12994.50

REGISTERED ENGINEER :-

Er.T.Balamurugan

Er.T.BALAMURUGAN,
REGISTERED ENGINEER (Grade-1)
& Consulting Civil Engineer,
Taj Cosultants & Contractors,
Salem main road, MECHERI-636 453.
Cell: 98947 53044, 82200 22666
Email: tajbalu@gmail.com.