
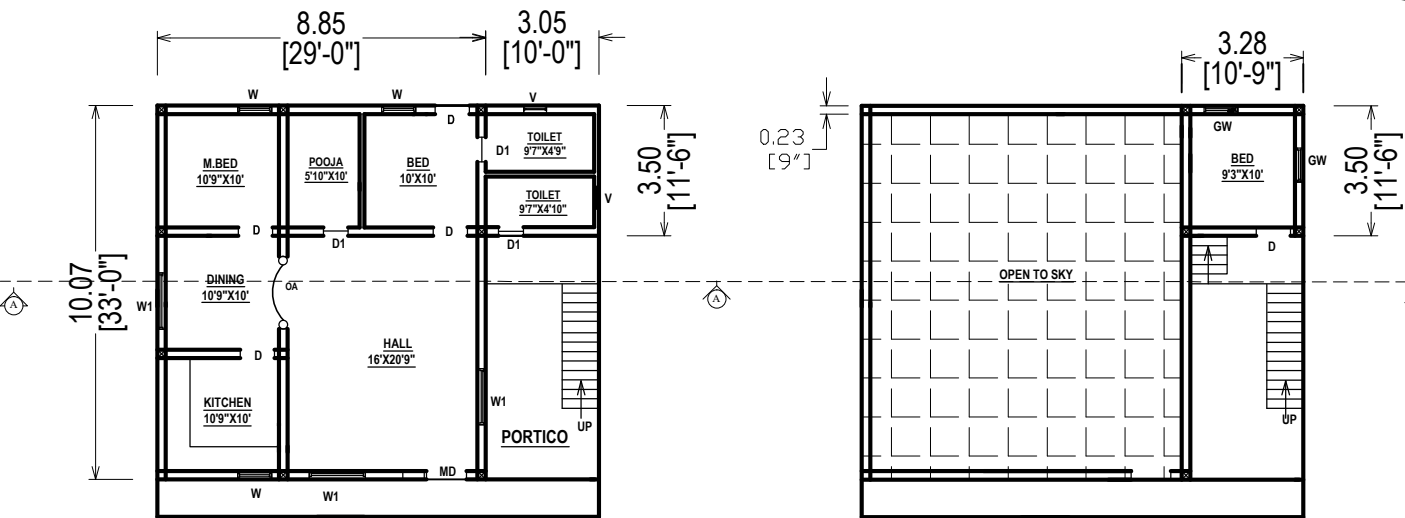


PLAN SHOWING THE PROPOSED CONSTRUCTION OF A REINFORCED CEMENT CONCRETE (R.C.C) ROOF DOUBLE STORIED RESIDENTIAL BUILDING IN S.F.NO : 493/2 ,PATTA NO: 1694, AT VELLALAPATTY PALLAM, NADAR STREET, MALLIKUNDHAM-POST,MALLIKUNDHAM VILLAGE PANCHAYAT, MECHERI UNION, METTUR-TK, SALEM-DT.,.



APPLICANT : Sri. G.MADESH,
S/O, GOVINDARAJ.,.

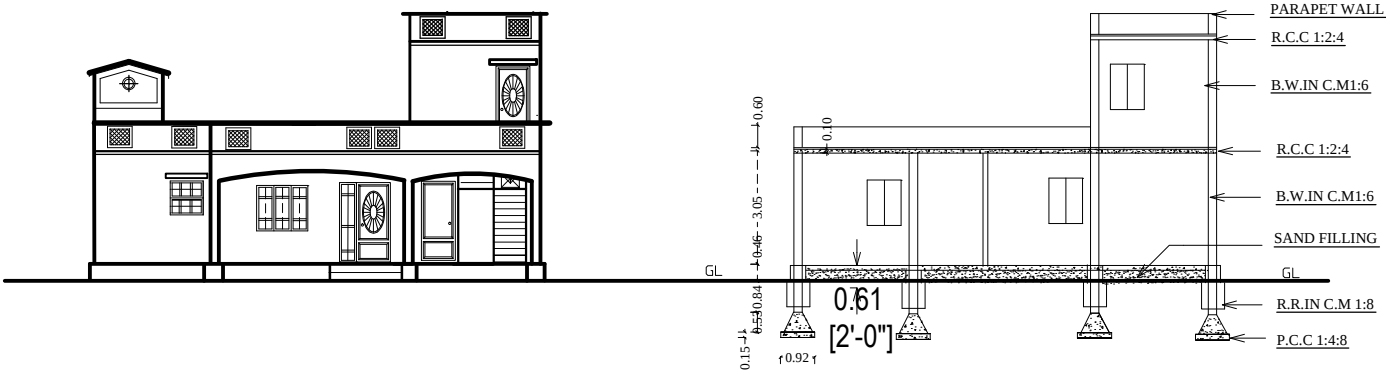


GROUND FLOOR PLAN
FACED TO EAST

FIRST FLOOR PLAN
OWNER'S BOUNDRY
PROPOSED BUILDING
EXISTING ROAD


FOUNDATION DETAIL - A

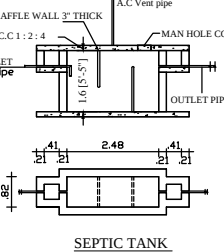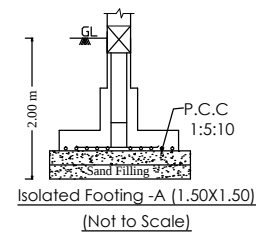


RAIN WATER HARVESTING
TANK

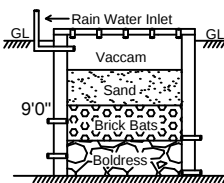

Solar Energy Not To Scale

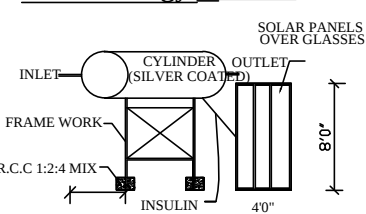

SITE & LOCATION PLAN SCALE: 1 :200

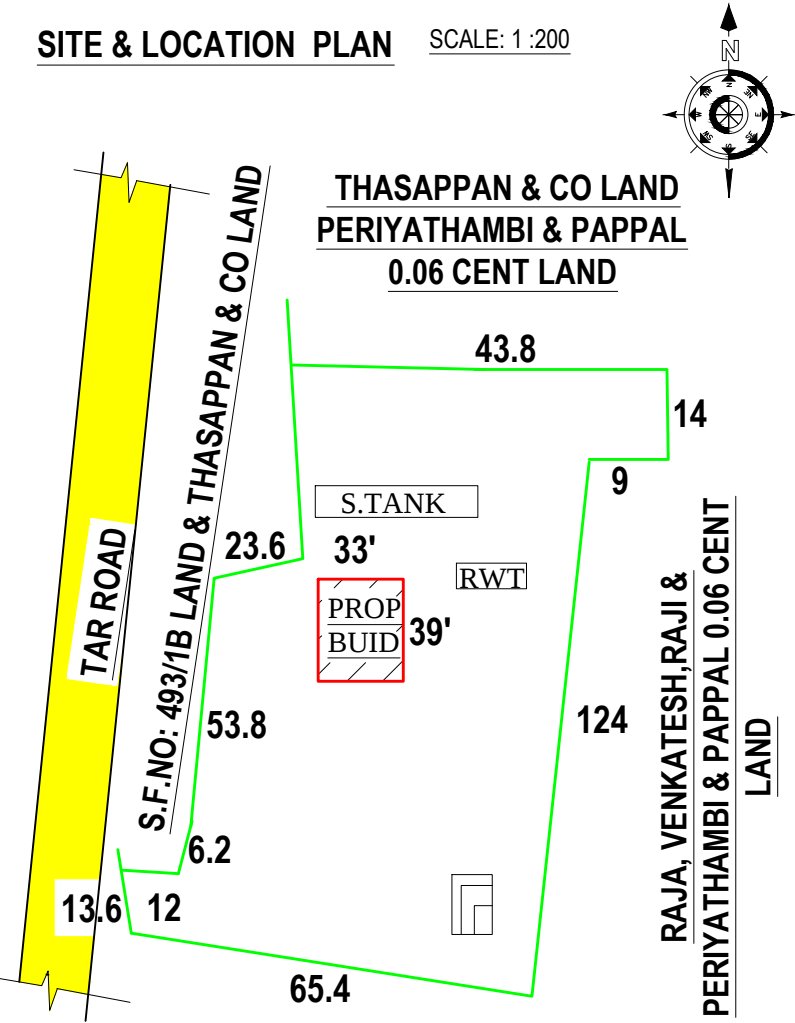

RAJA LAND,S.F.NO: 493/4A LAND &
THASAPPAN & CO LAND

ONLY :-



APPLICANT :-

G. Govindaraj

Sri. G.MADESH,
S/O, GOVINDARAJ.,.

JOINERY DETAILS

MD	MAIN DOOR	3'06" X 7'00"	D	DOOR	3'00" X 7'00"
D1	DOOR	2'06" X 7'00"	W1	WINDOW	5'00" X 4'00"
W	WINDOW	3'00" X 4'00"	V	VENT'R	2'00" X 1'06"
W2	WINDOW	1'06" X 7'00"	OA	ARCH	4'00" X 7'00"

SCALE 1:100

AREA DETAILS

SI	DETAILS	SQ.FT	SQ.M
1.	TOTAL LAND AREA (1.09 acre)	47524.00	4416.72
2.	BUILDING PLINTH AREA-G.FLOOR	1072.00	99.63
3.	(+) FIRST FLOOR AREA	123.63	11.49
4.	TOTAL BUILT UP AREA(FSI AREA)	1195.63	111.12
5.	TOTAL CARPET AREA	915.00	85.03
6.	OPEN AREA (1 - 2)	46452.00	4317.09

REGISTERED ENGINEER :-

E.T. Balamurugan

Er.T.BALAMURUGAN.
REGISTERED ENGINEER (Grade-1)
& Consulting Civil Engineer,
Taj Cosultants & Contractors,
Salem main road, MECHERI-636 453.
Cell: 98947 53044, 82200 22666
Email: tajbalu@gmail.com.