
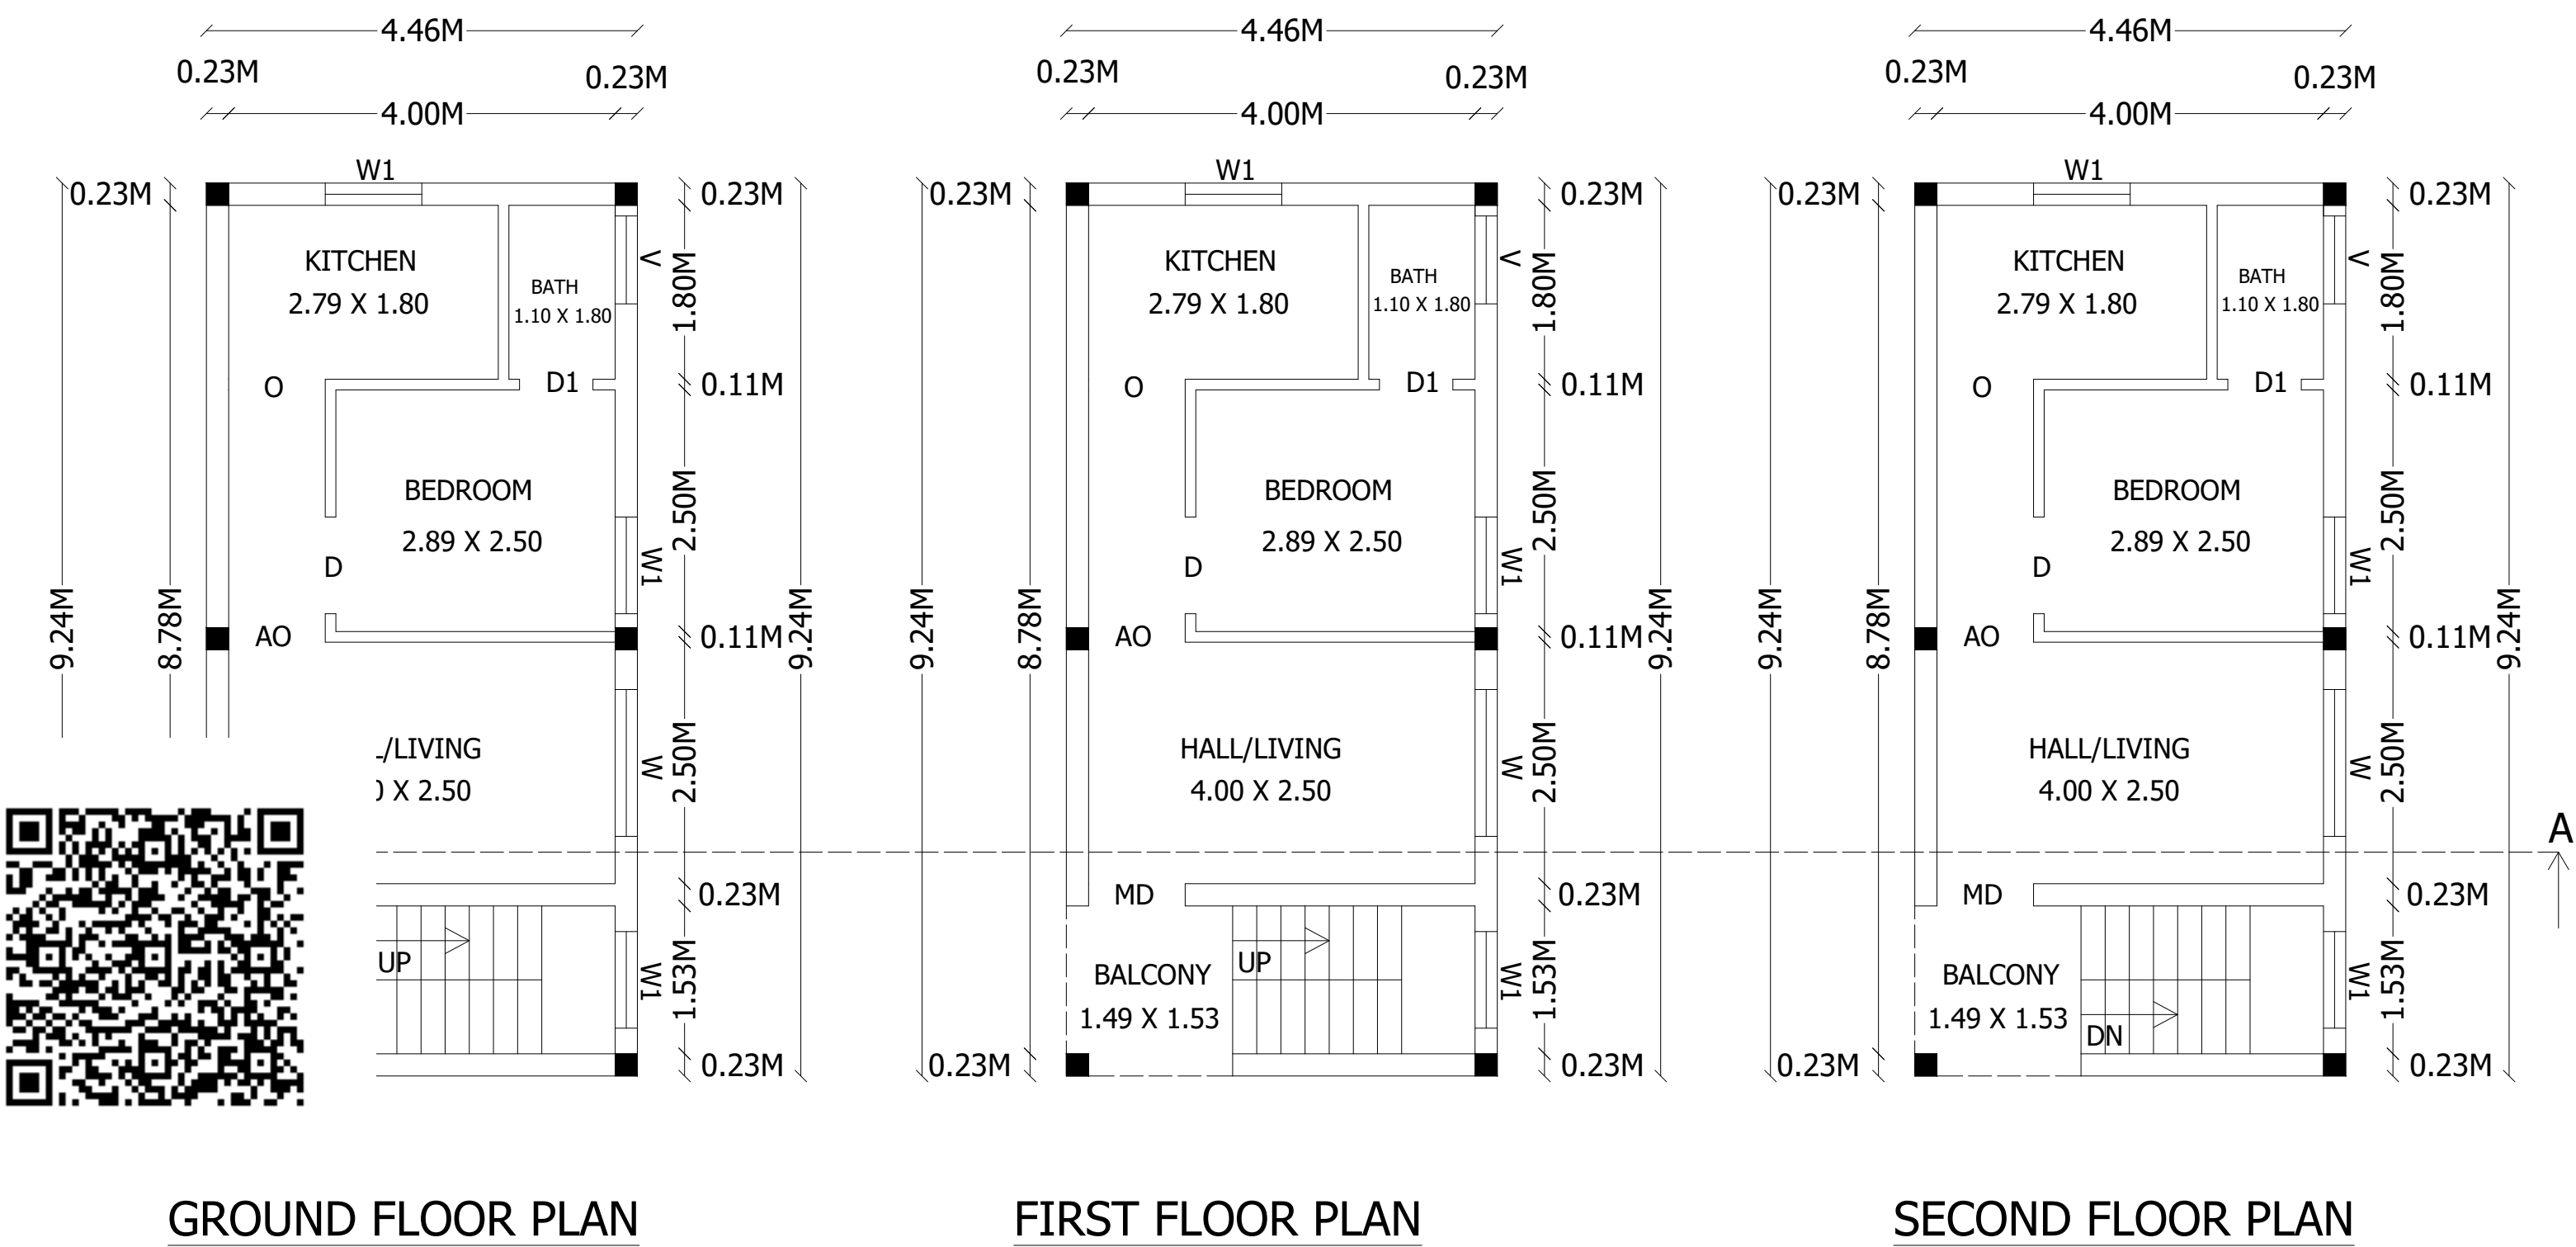


PLAN SHOWING THE PROPOSED CONSTRUCTION OF R.C.C. TERRACED ROOF GROUND FLOOR, FIRST FLOOR AND SECOND FLOOR BUILDING FOR RESIDENTIAL PURPOSE IN S.NO - 219/20, PATTI NO - 3007, PLOT NO - 25 (SOUTH SIDE) AT V.A.B GARDENS, PACHANAMPATTY VILLAGE, OMALUR PANCHAYAT UNION, OMALUR TALUK & SALEM DT.

NAME OF THE APPLICANT:- Mr. J. RAMU S/o Mr. JAYARAMAN.

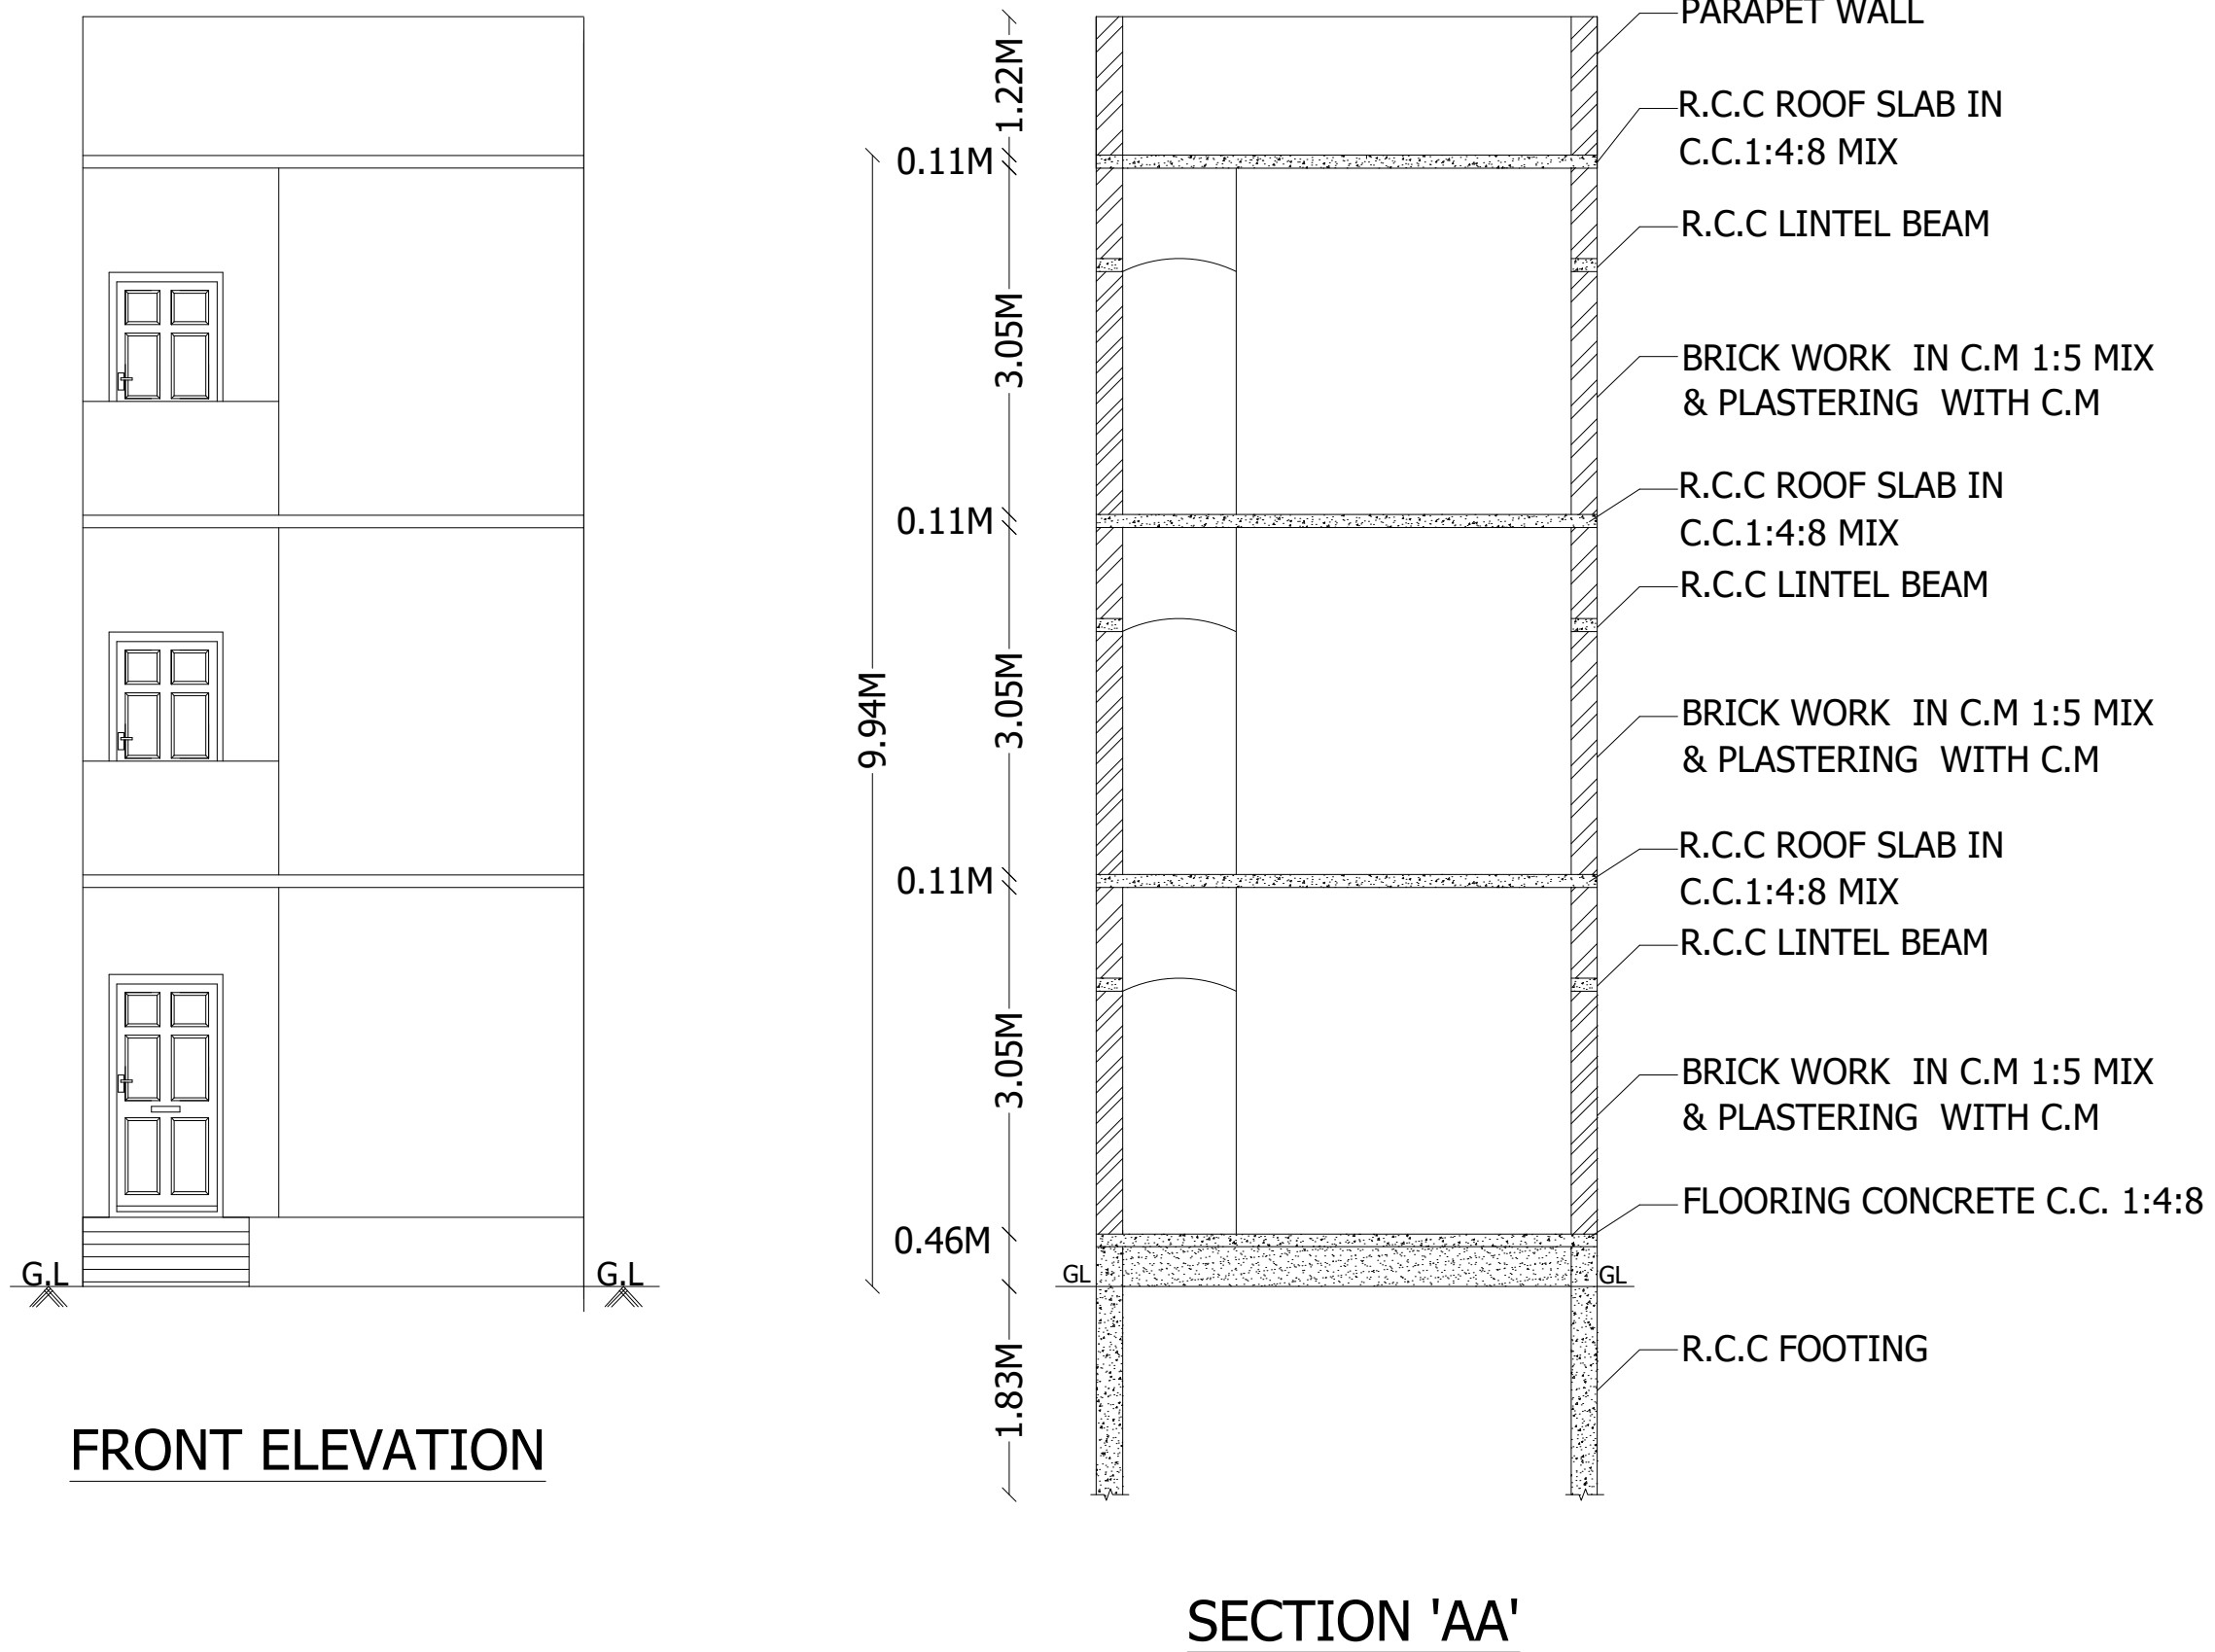

JOINERY DETAILS :-

S.NO	DESCRIPTION	SIZE IN M
1.	MAIN DOOR - M.D	1.36 X 2.13
2.	DOOR - D1	1.00 X 2.13
3.	DOOR - D2	0.76 X 2.13
4.	WINDOW - W	1.83 X 1.83
5.	VENTILATOR - V	0.76 X 0.91


PARKING DETAILS :-

VECHICLES	REQUIRIED	PROVIDED
TWO WHEELAR	NILL	NILL
CAR PARKING	NILL	NILL

BOUNDRY SHOWN IN -

PROPOSED SHOWN IN -


ROAD SHOWN IN -

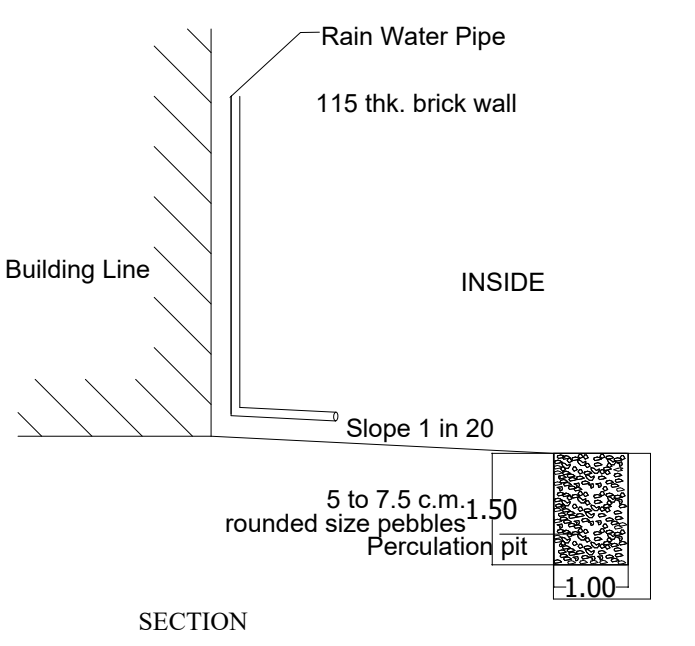



SCALE :-

ALL DIMENSIONS ARE IN METER
SCALE 1 : 100


SOLAR SYSTEM (10,000 LT CAPACITY)

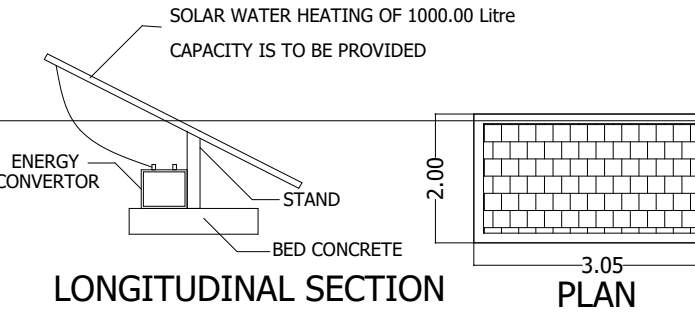


SEPTIC TANK

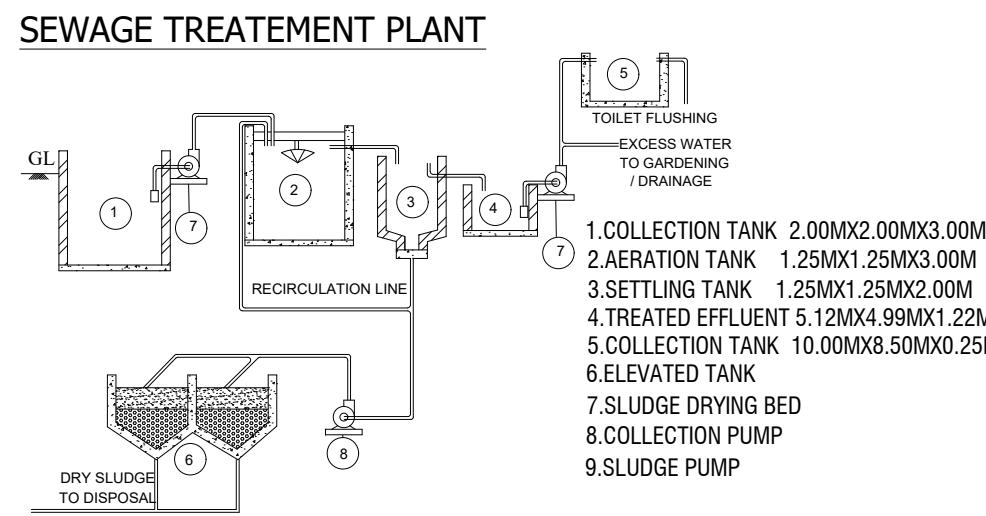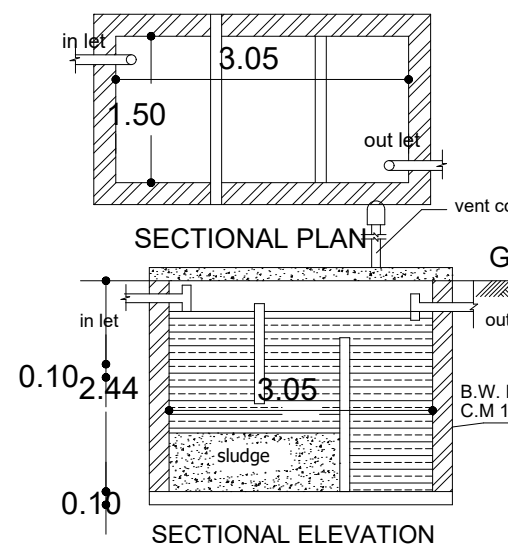


FOUNDATION DETAILS

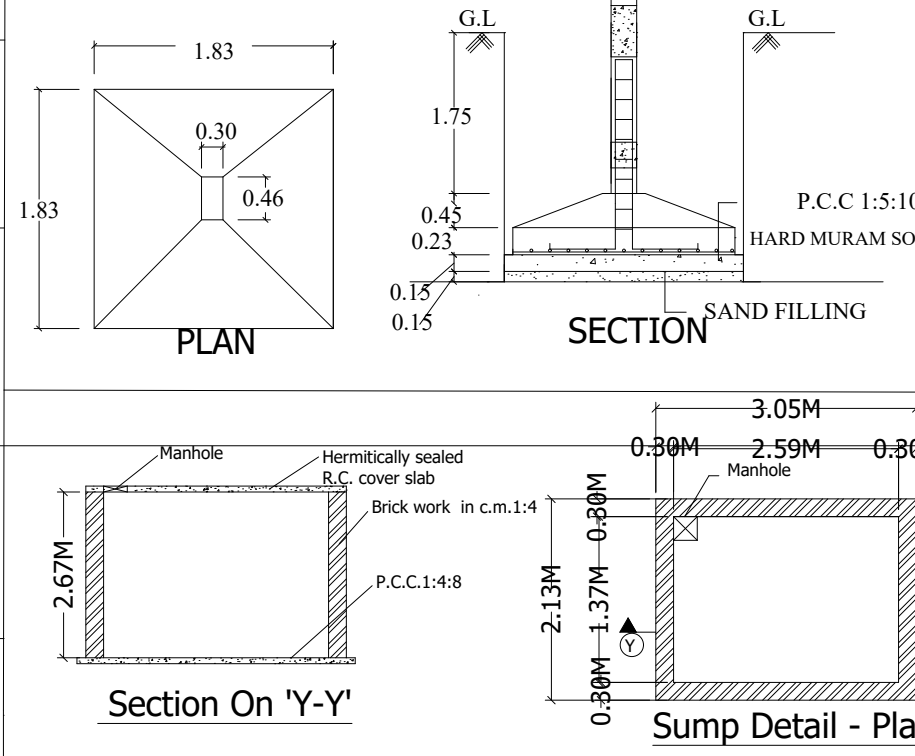


STAIR CASE DETAILS:-

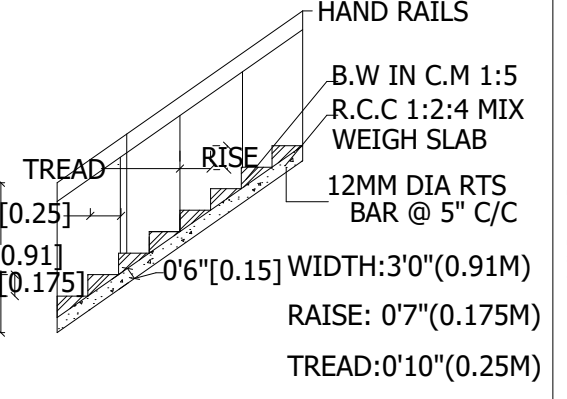

RAIN WATER HARVESTING:

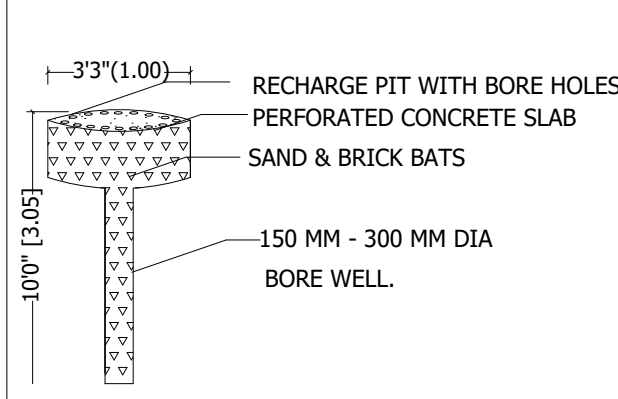


KEY PLAN:-
(NOT TO SCALE)

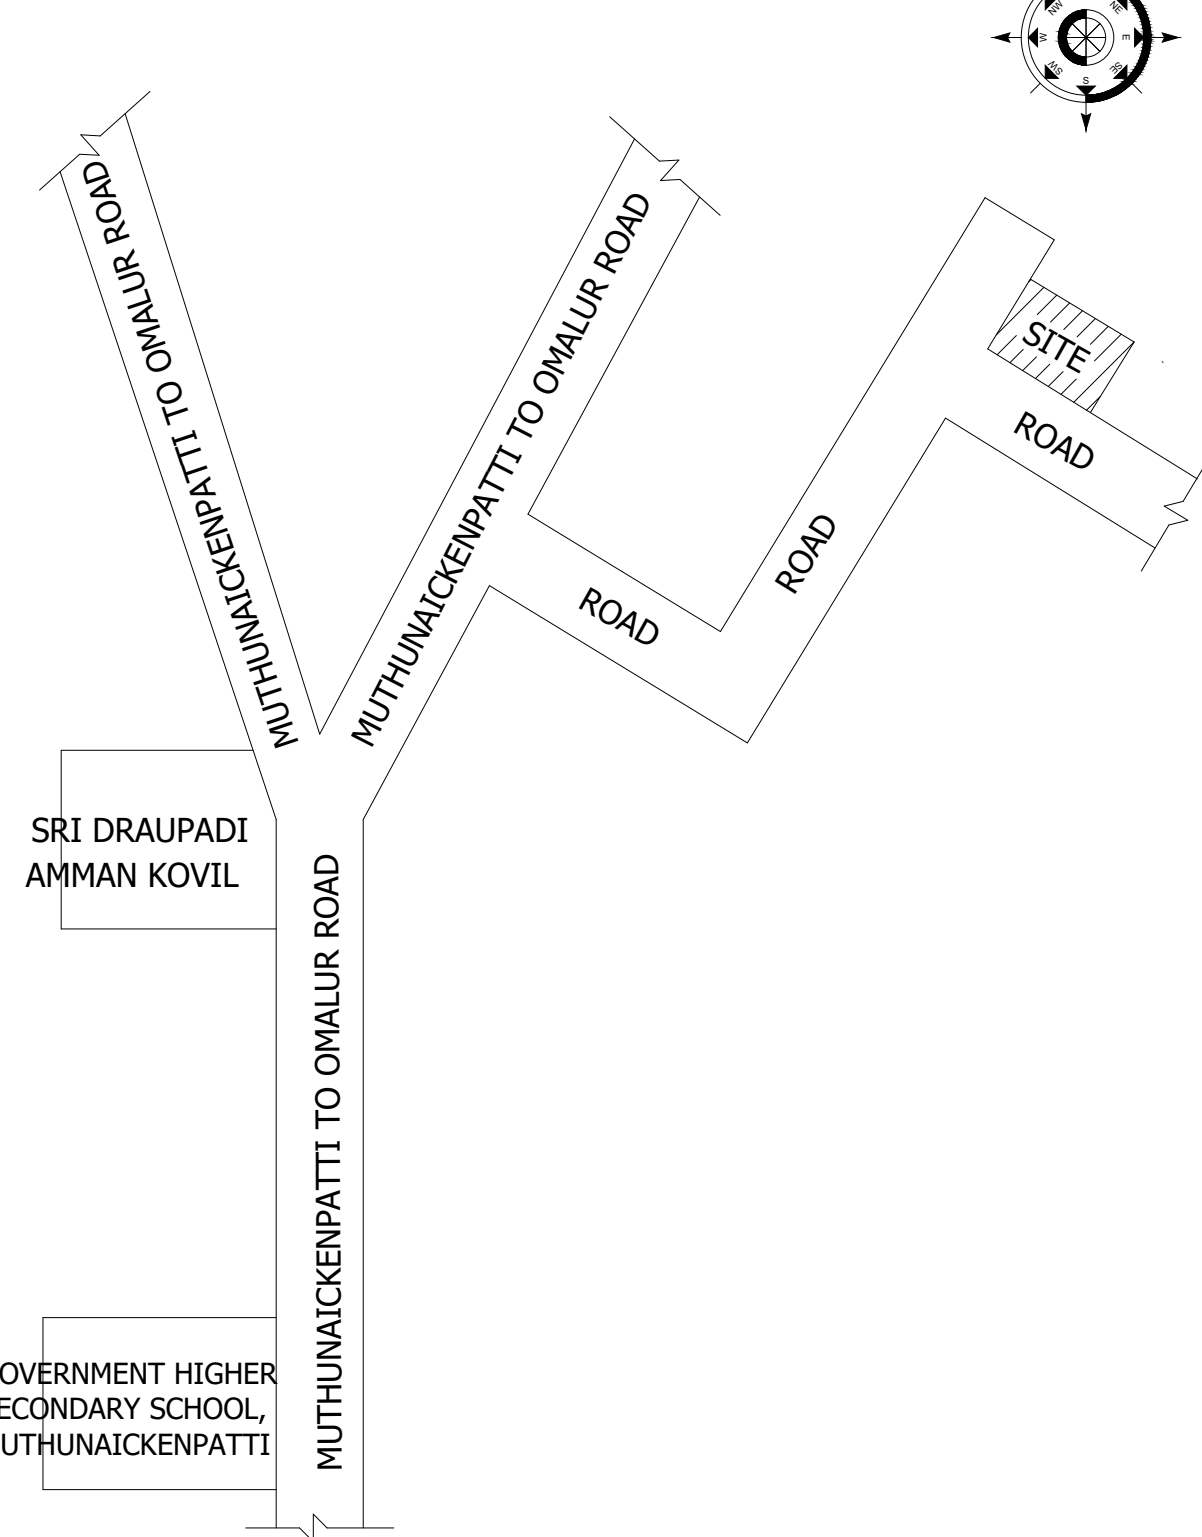

AREA DETAILS :-

S.NO	DESCRIPTION	IN SQ.FT	IN SQ.M
1.	AREA OF THE SITE	751.00	69.77
2.	GROUND FLOOR AREA	443.58	41.21
3.	FIRST FLOOR AREA	443.58	41.21
4.	SECOND FLOOR AREA	443.58	41.21
5.	TOTAL BUILDING AREA	1330.74	123.63
6.	AREA OF OPEN SPACE	307.42	28.56

SITE PLAN: -
(SCALE 1:100)

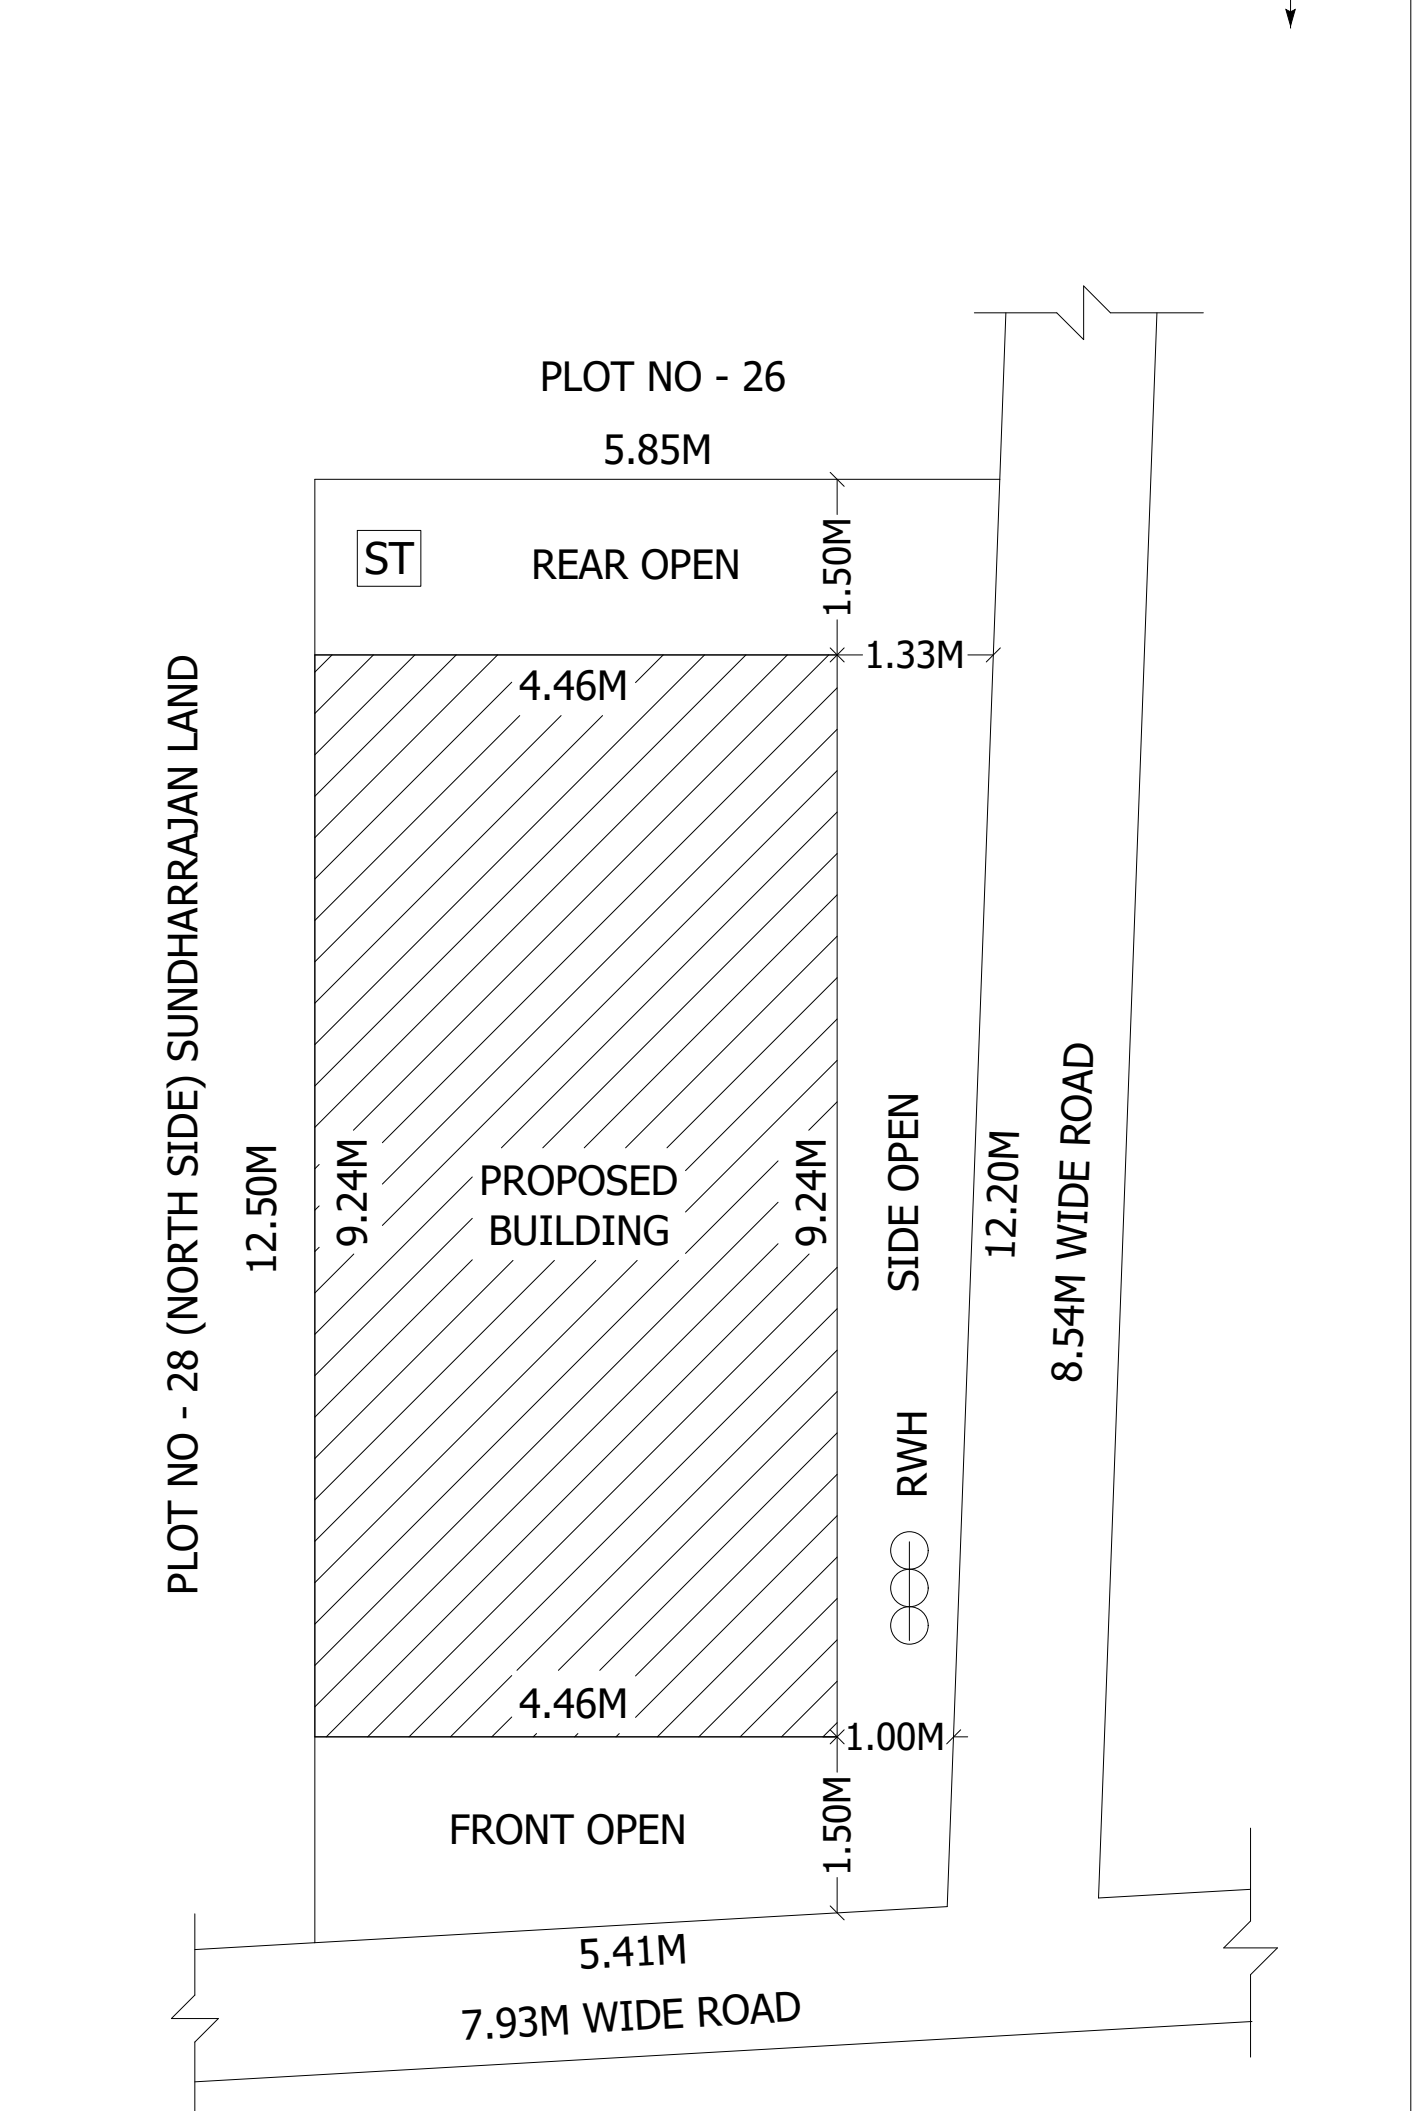

APPLICANT:-

J. RAMU

REGISTER ENGINEER:-

Er. R. VIMALRAJ, B.E., Civil,
Reg No: 15/2023-2024,RE-GR-II
"RV CONSTRUCTION"
No: 1/16, KUDI STREET,
MANKUPPAI, OMALUR TK,
SALEM DISTRICT - 636011
Cell: 9445205401