



PLAN SHOWING THE PROPOSED ADDITIONAL CONSTRUCTION OF R.C.C TERRACED ROOF RESIDENTIAL BUILDING IN SECOND FLOOR, OVER THE GROUND AND FIRST FLOOR BUILDING, AT OLD S.NO:25/1B, NEW SUB DIV S.NO :25/1B3B1B, PLOT NO:250, PATT A:1684, GOLDEN ROYAL CITY, SIKKANAMPATTI VILLAGE AND PANCHAYAT, OMALUR UNION , (KADAYAMPATTI REVENUE TALUK), OMALUR TALUK, SALEM DISTRICT.

APPLICANT : Mr.R. ARUMUGAM S/O Mr. RAMASAMY

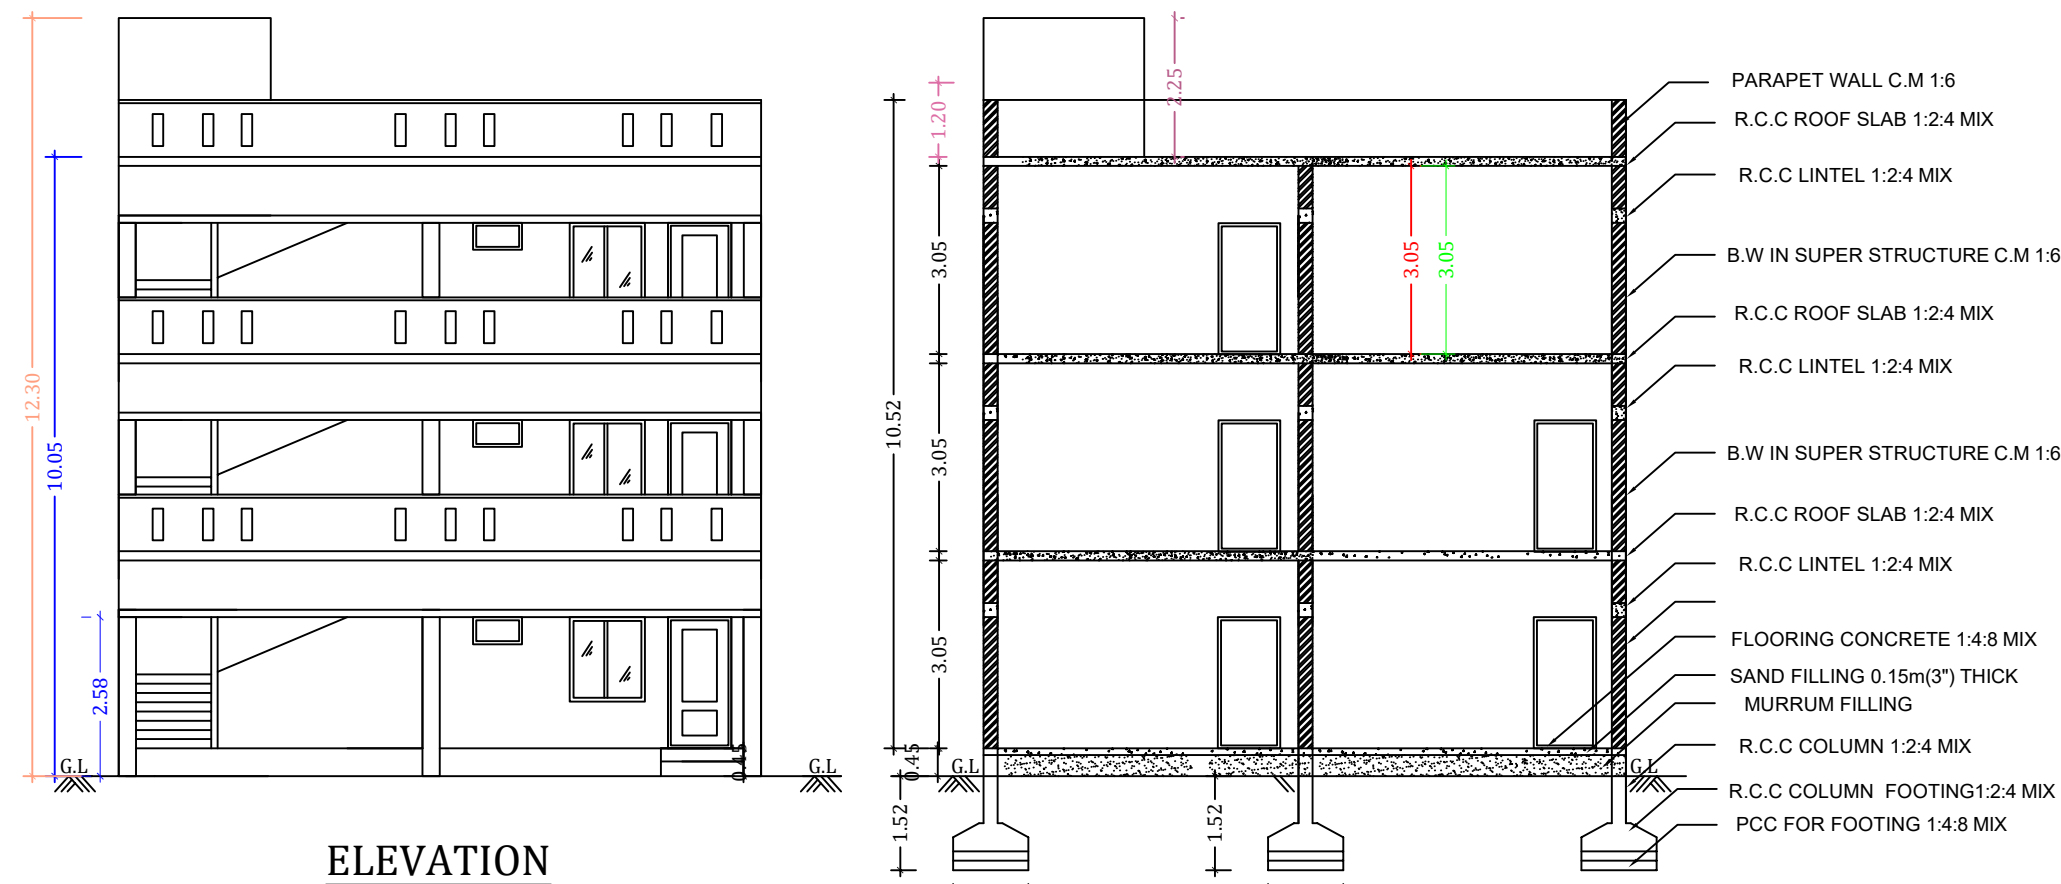


SECTION ON A-A'

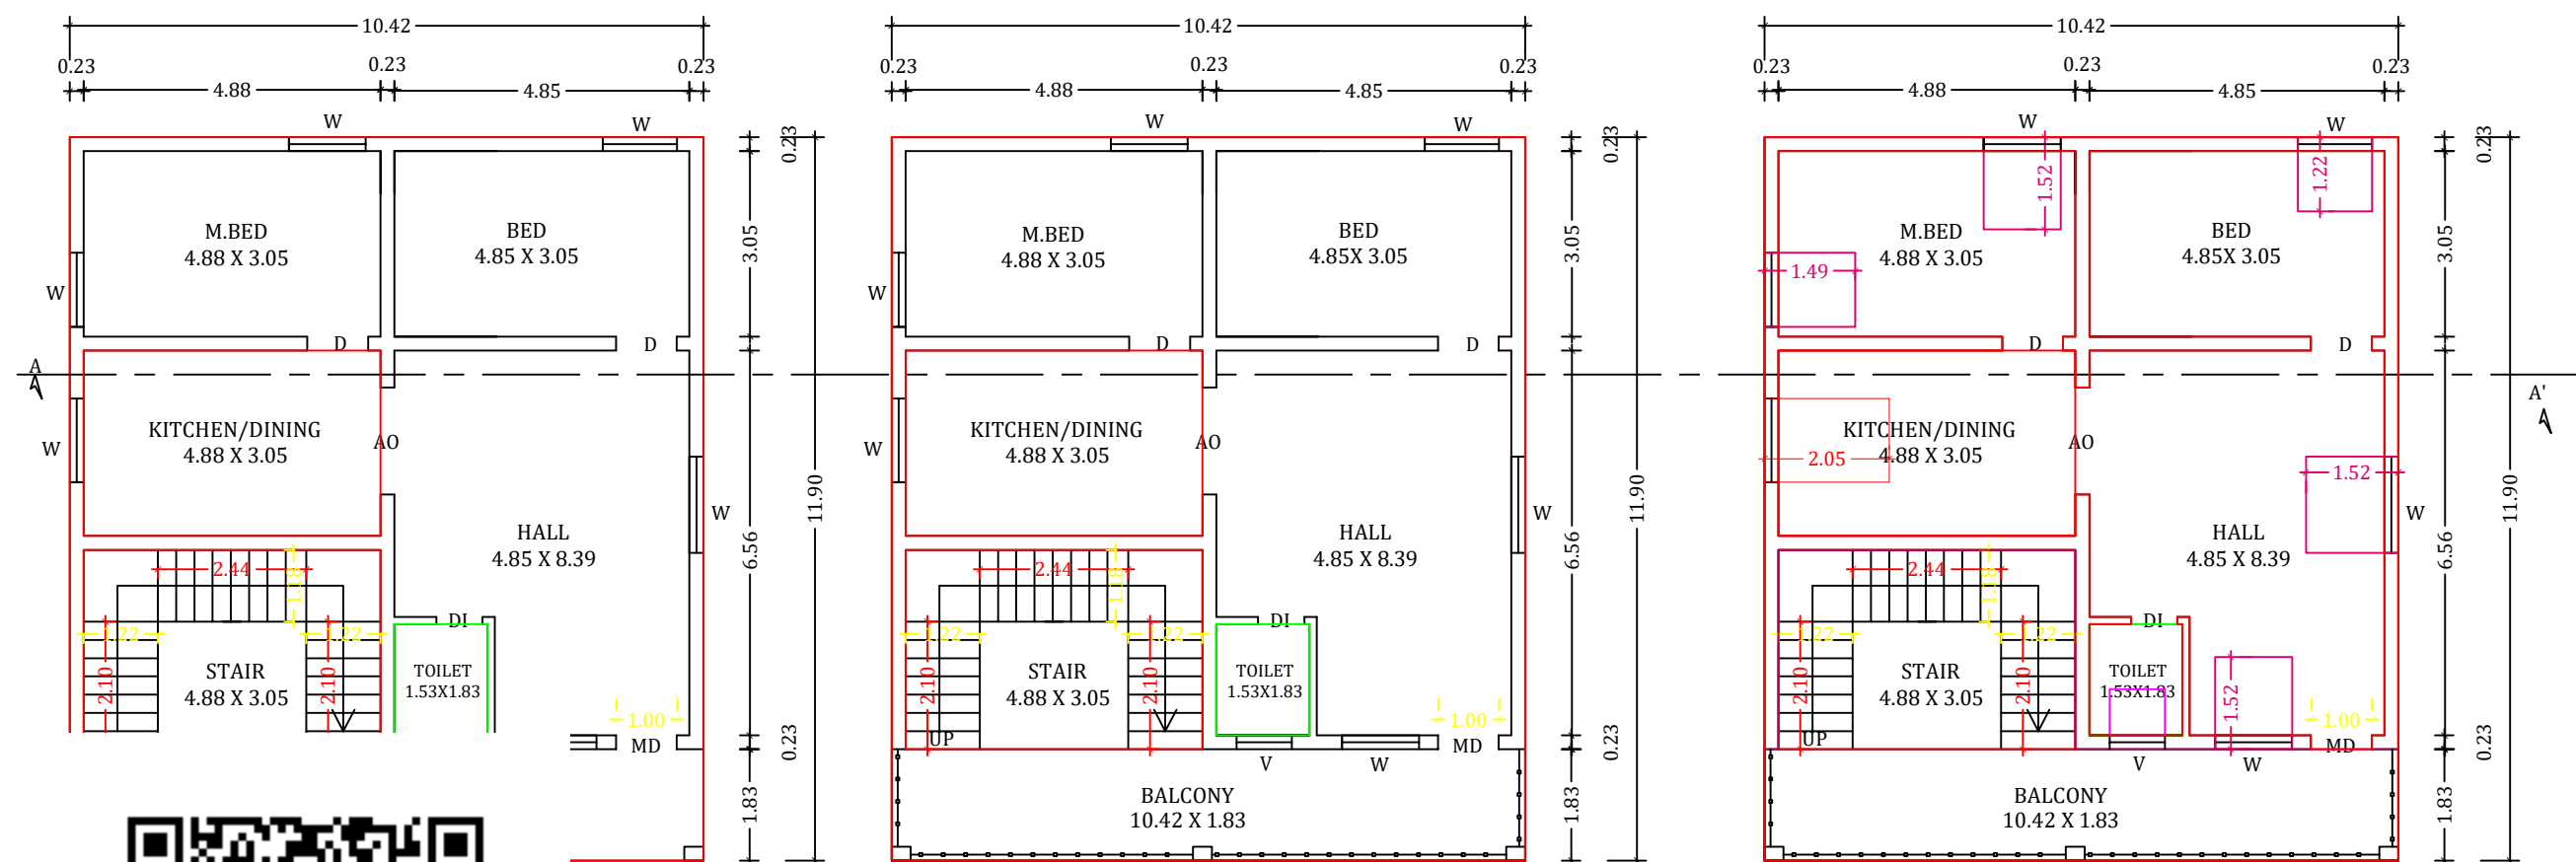


FIRST FLOOR PLAN

ADDITIONAL SECOND FLOOR PLAN

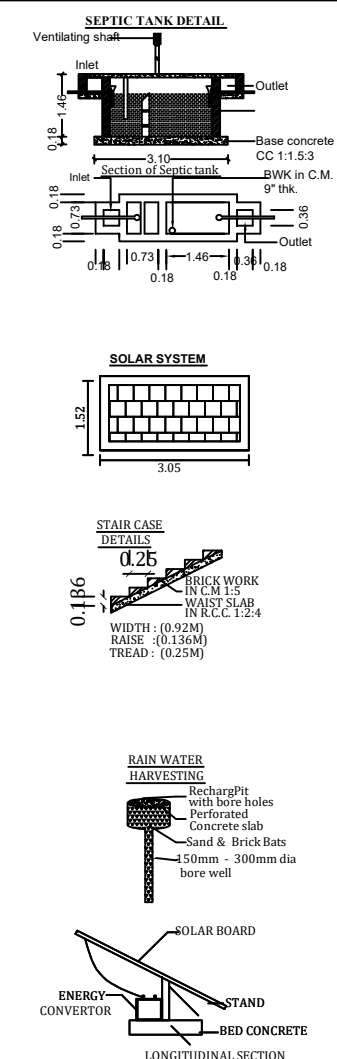


SITE PLAN:
SCALE 1:200

PLOT No:142 & KARUNGANNAN LAND

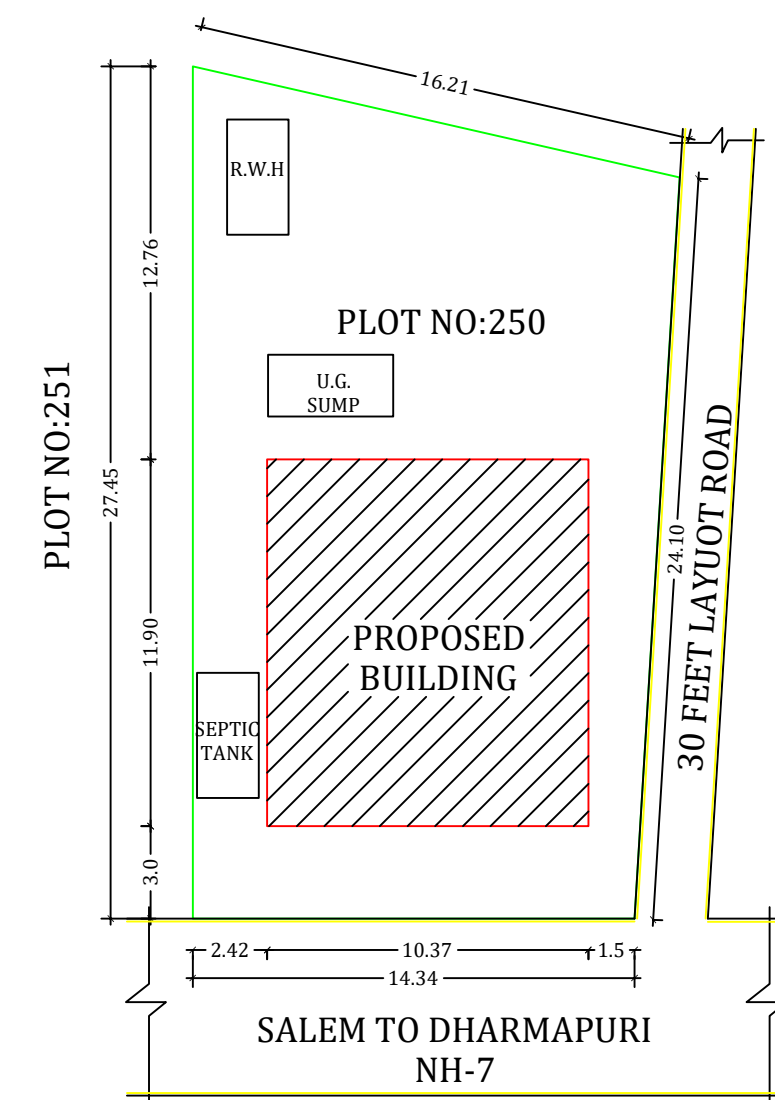

KEY PLAN:
NOT TO SCALE:

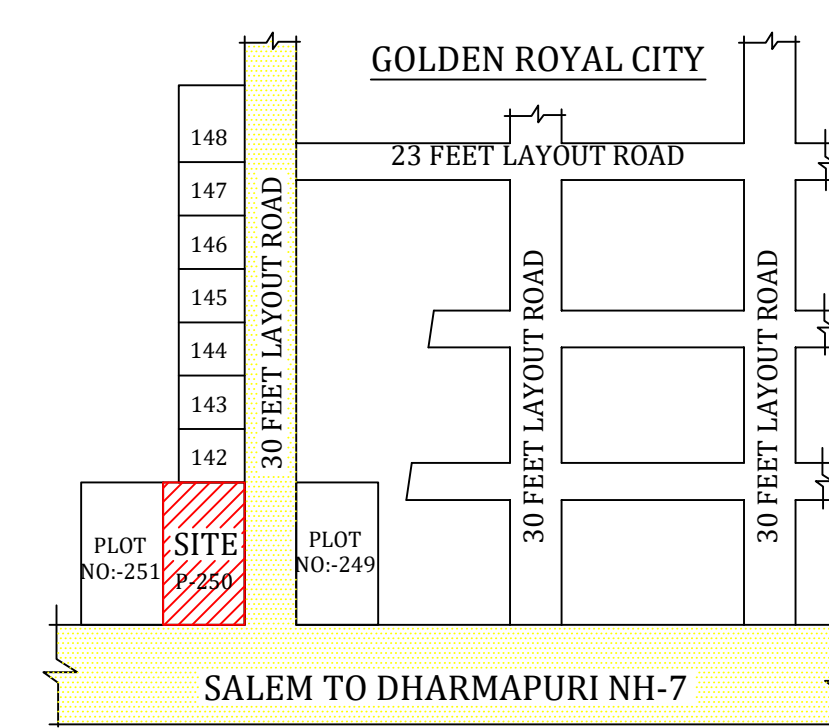

JOINERY DETAILS:

MAIN DOOR	3'3" X 7'0"	1.00 X 2.13
DOOR 1	2'6" X 7'0"	0.76 X 2.13
OPEN	3'3" X 7'0"	1.00 X 2.13
WINDOW	6'0" X 5'0"	1.83 X 1.52
WINDOW 1	4'0" X 4'6"	1.22 X 1.37
VENTILLATOR	3'0" X 2'6"	0.91 X 0.76

AREA DETAILS:

SQ.FT SQ.MT

AREA OF THE SITE	4208.50	390.97
AREA OF GROUND FLOOR	1334.74	124.00
AREA OF FIRST FLOOR	1334.74	124.00
AREA OF ADDITIONAL SECOND FLOOR AREA	1334.74	124.00
AREA OF OPEN SPACE	2873.76	266.97

F.S.I. AREA: 0.95

PLOT COVERAGE: 31.71%

BOUNDARY SHOWN IN -

PROPOSED SHOWN IN -

ROAD SHOWN IN -

SCALE : SCALE 1:100

ALL DIMENSIONS ARE IN METER

G.F AND F.F. APPROVAL DETAILS:

GROUND AND FIRST
FLOOR APPROVAL NO: **SWP/BPA/337082/2024**
APPROVAL DATE: 06/09/2024

APPLICANT:

ENGINEER :

Signature
Er. V. KAVIYARASAN, BE, A.M.I.E.,
KL-ASSOCIATION
Chartered Engineer No:AM3058452
Registered Engineer SCMC-No:358/2023
General Valuer, Nearby Chennai Silks,
Junction Main Road, Salem - 636 004.
Ph:97880 33366-90037 52405.

OFFICE USE :