



PLAN SHOWING THE PROPOSED CONSTRUCTION OF RCC ROOF RESIDENTIAL BUILDING IN S.NO-66/4A1A3,PLOT NO-06 PART,MALLAMOOPANPAPATTI VILLAGE, SALEM WEST TALUK,SALEM WEST REG DISTRICT,SALEM DISTRICT.

APPLICANT:Mrs.R.ROJARAMANI.,W/o.Mr.J.RAJENDRAN.

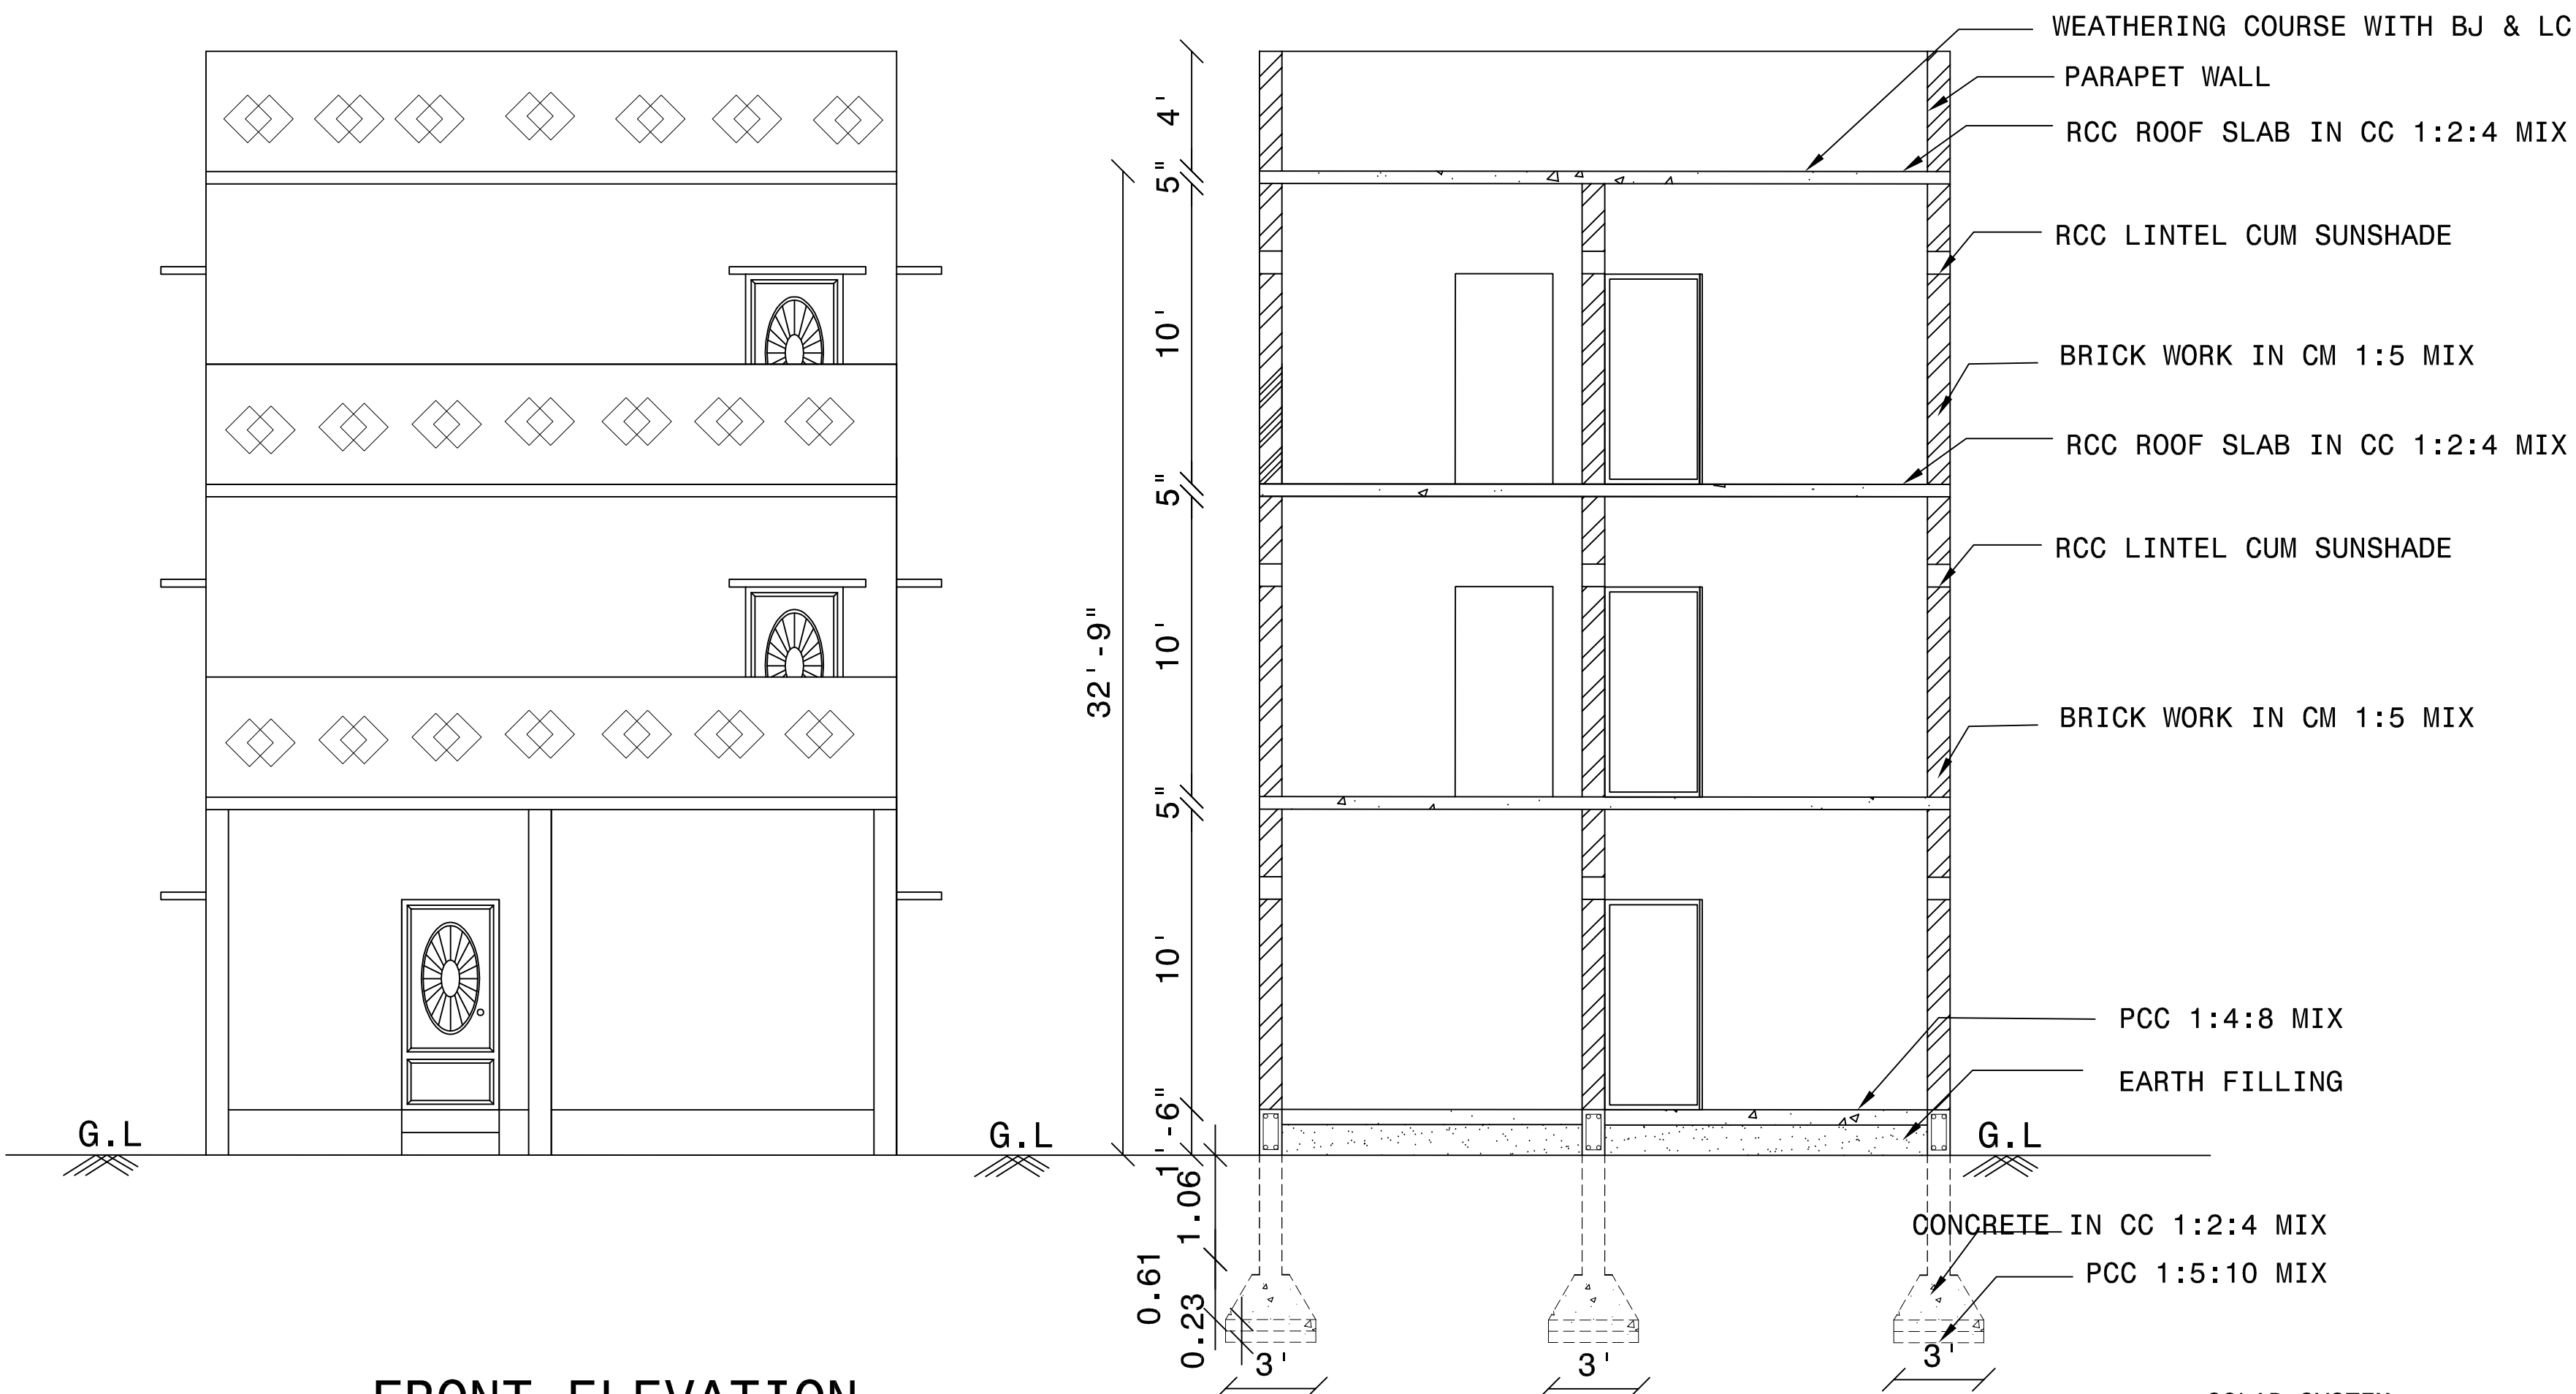


FRONT ELEVATION


CROSS SECTION ON 'AA'

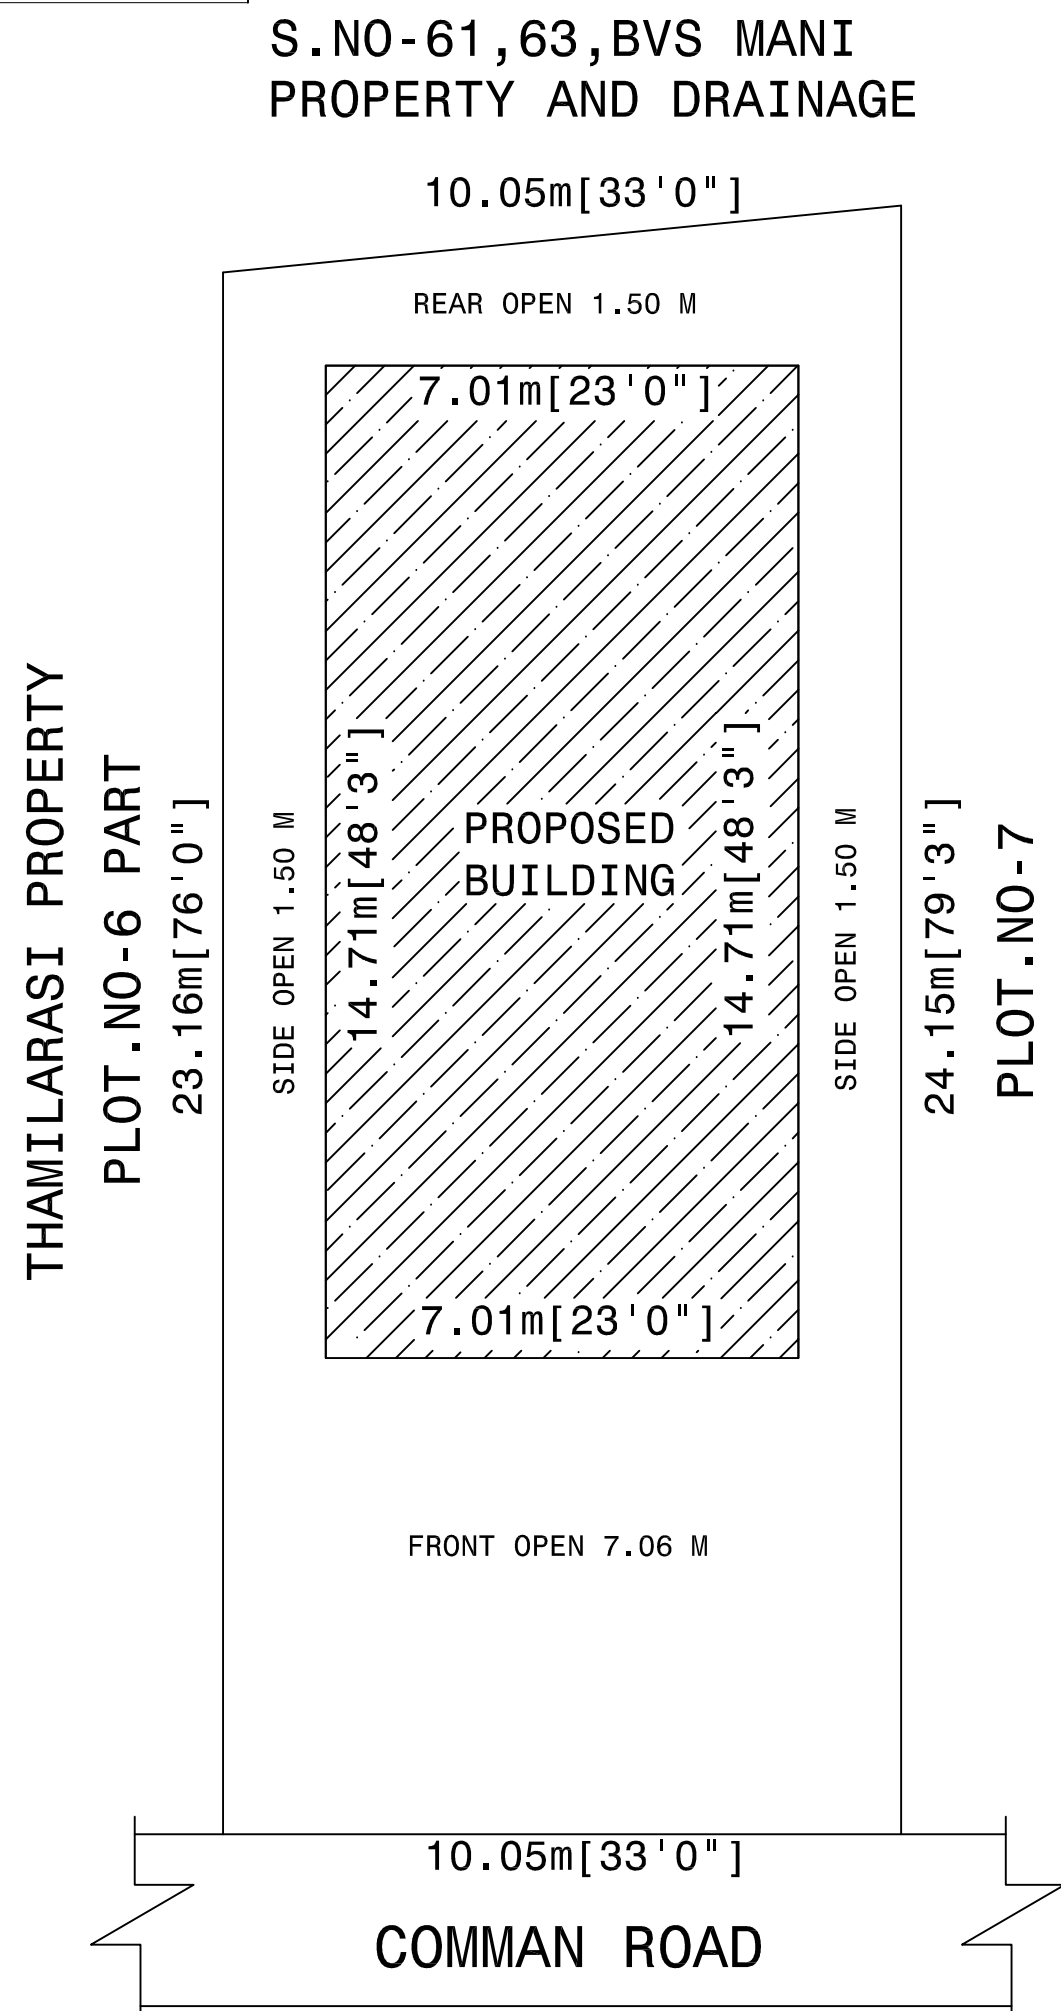


SITE PLAN
SCALE:1"=16'0" [1:200]

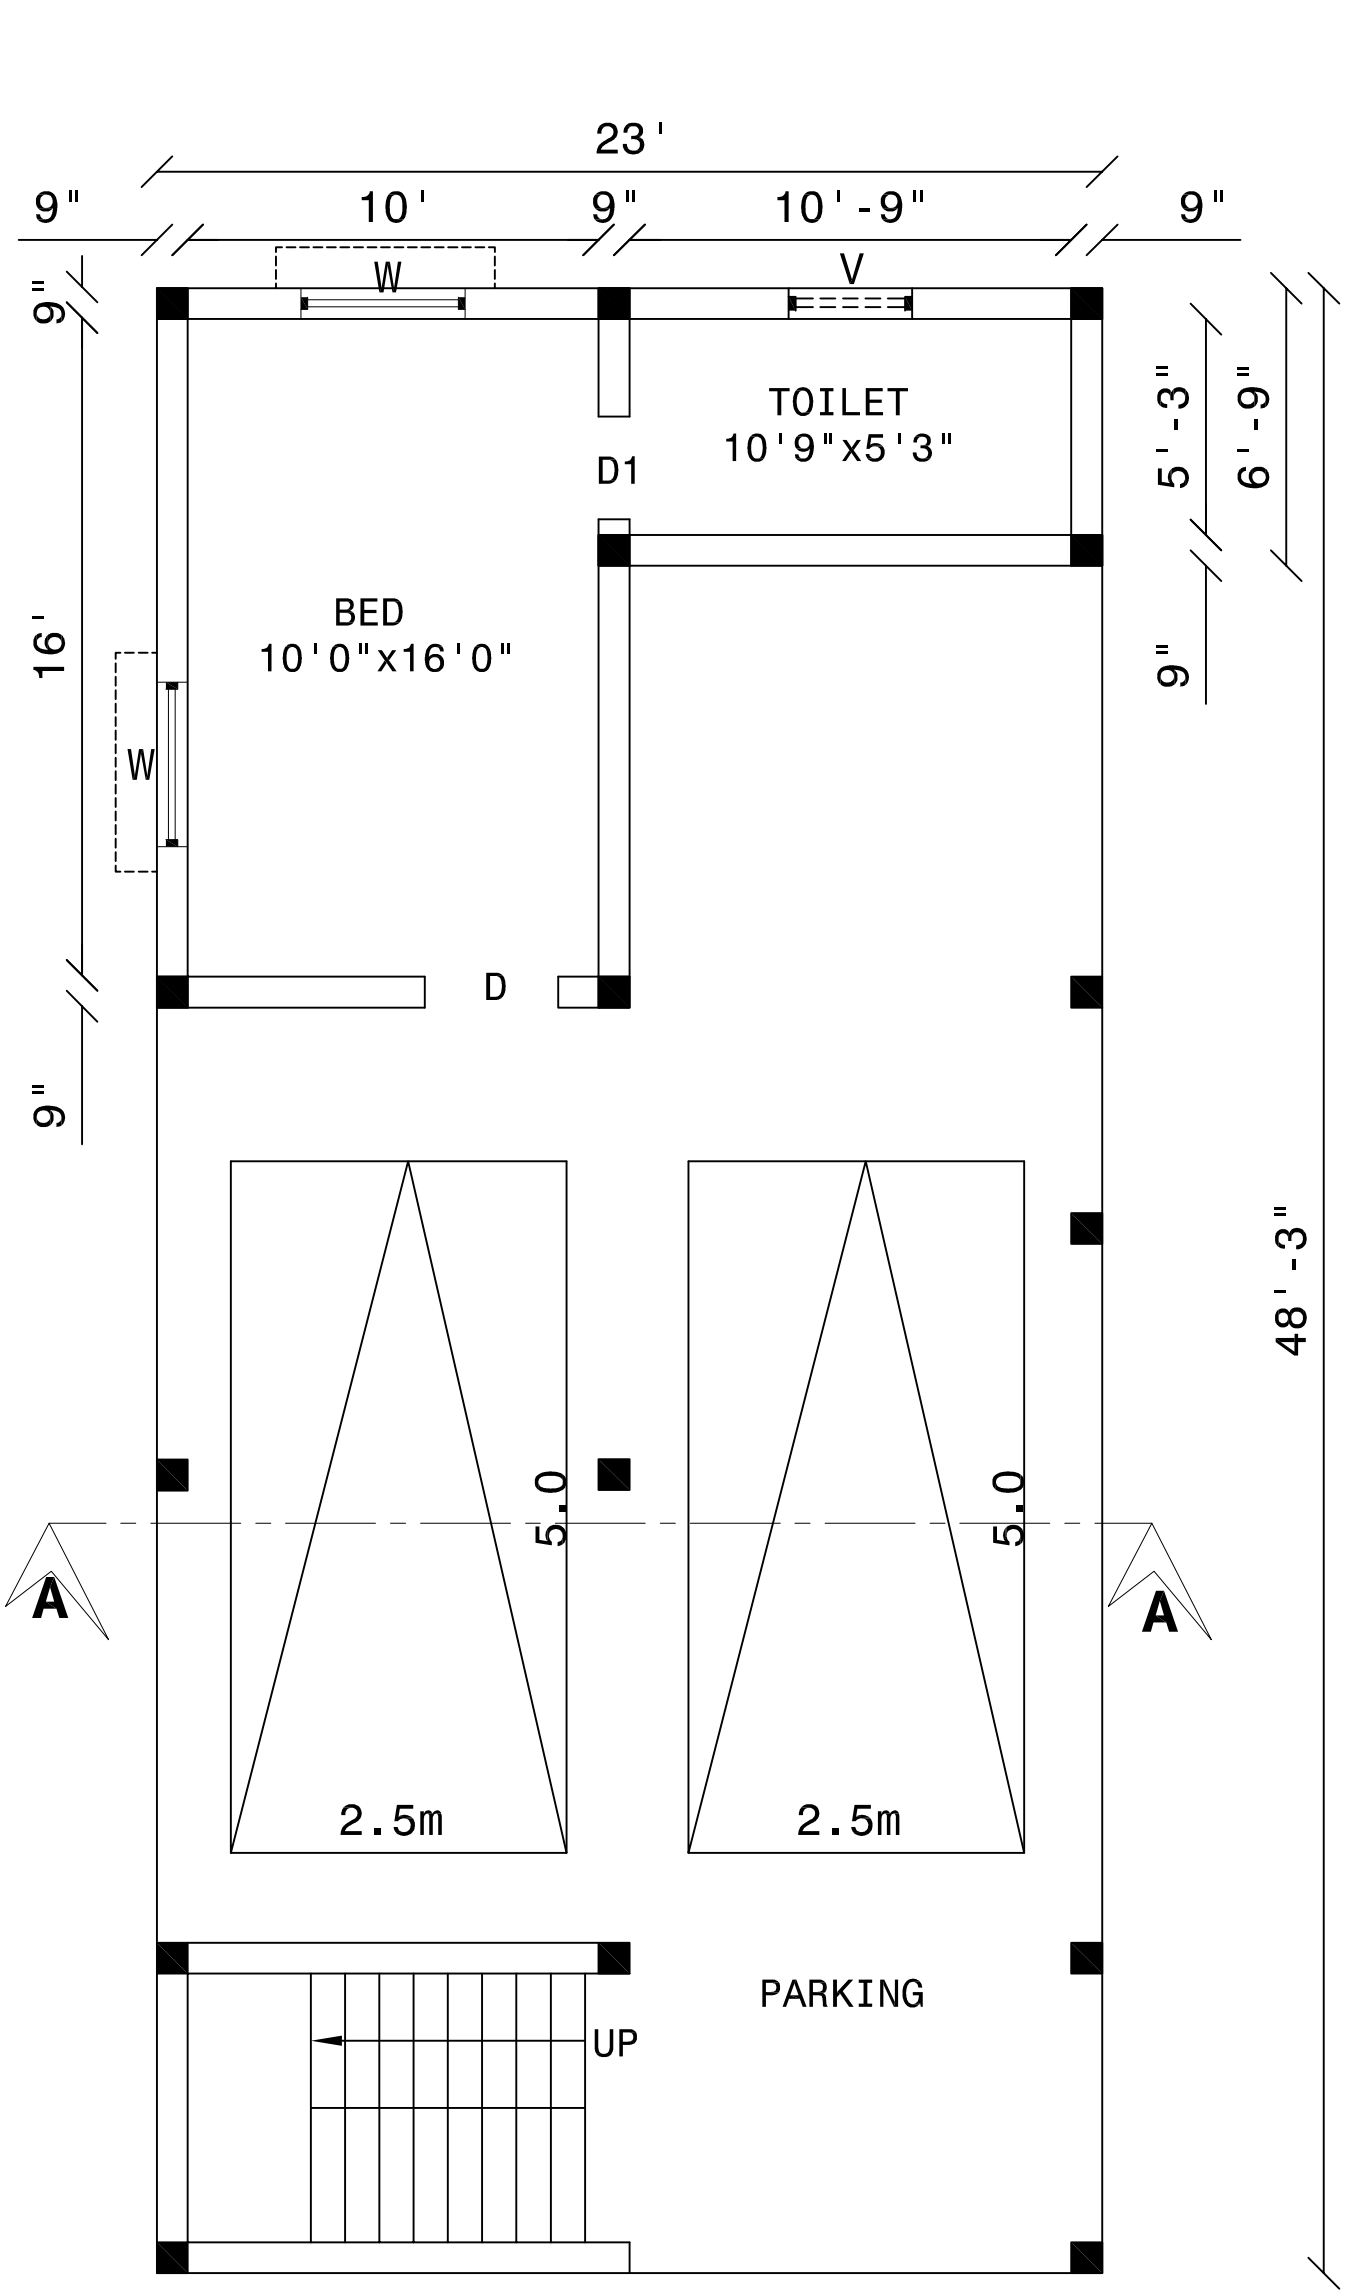


GROUND FLOOR PLAN

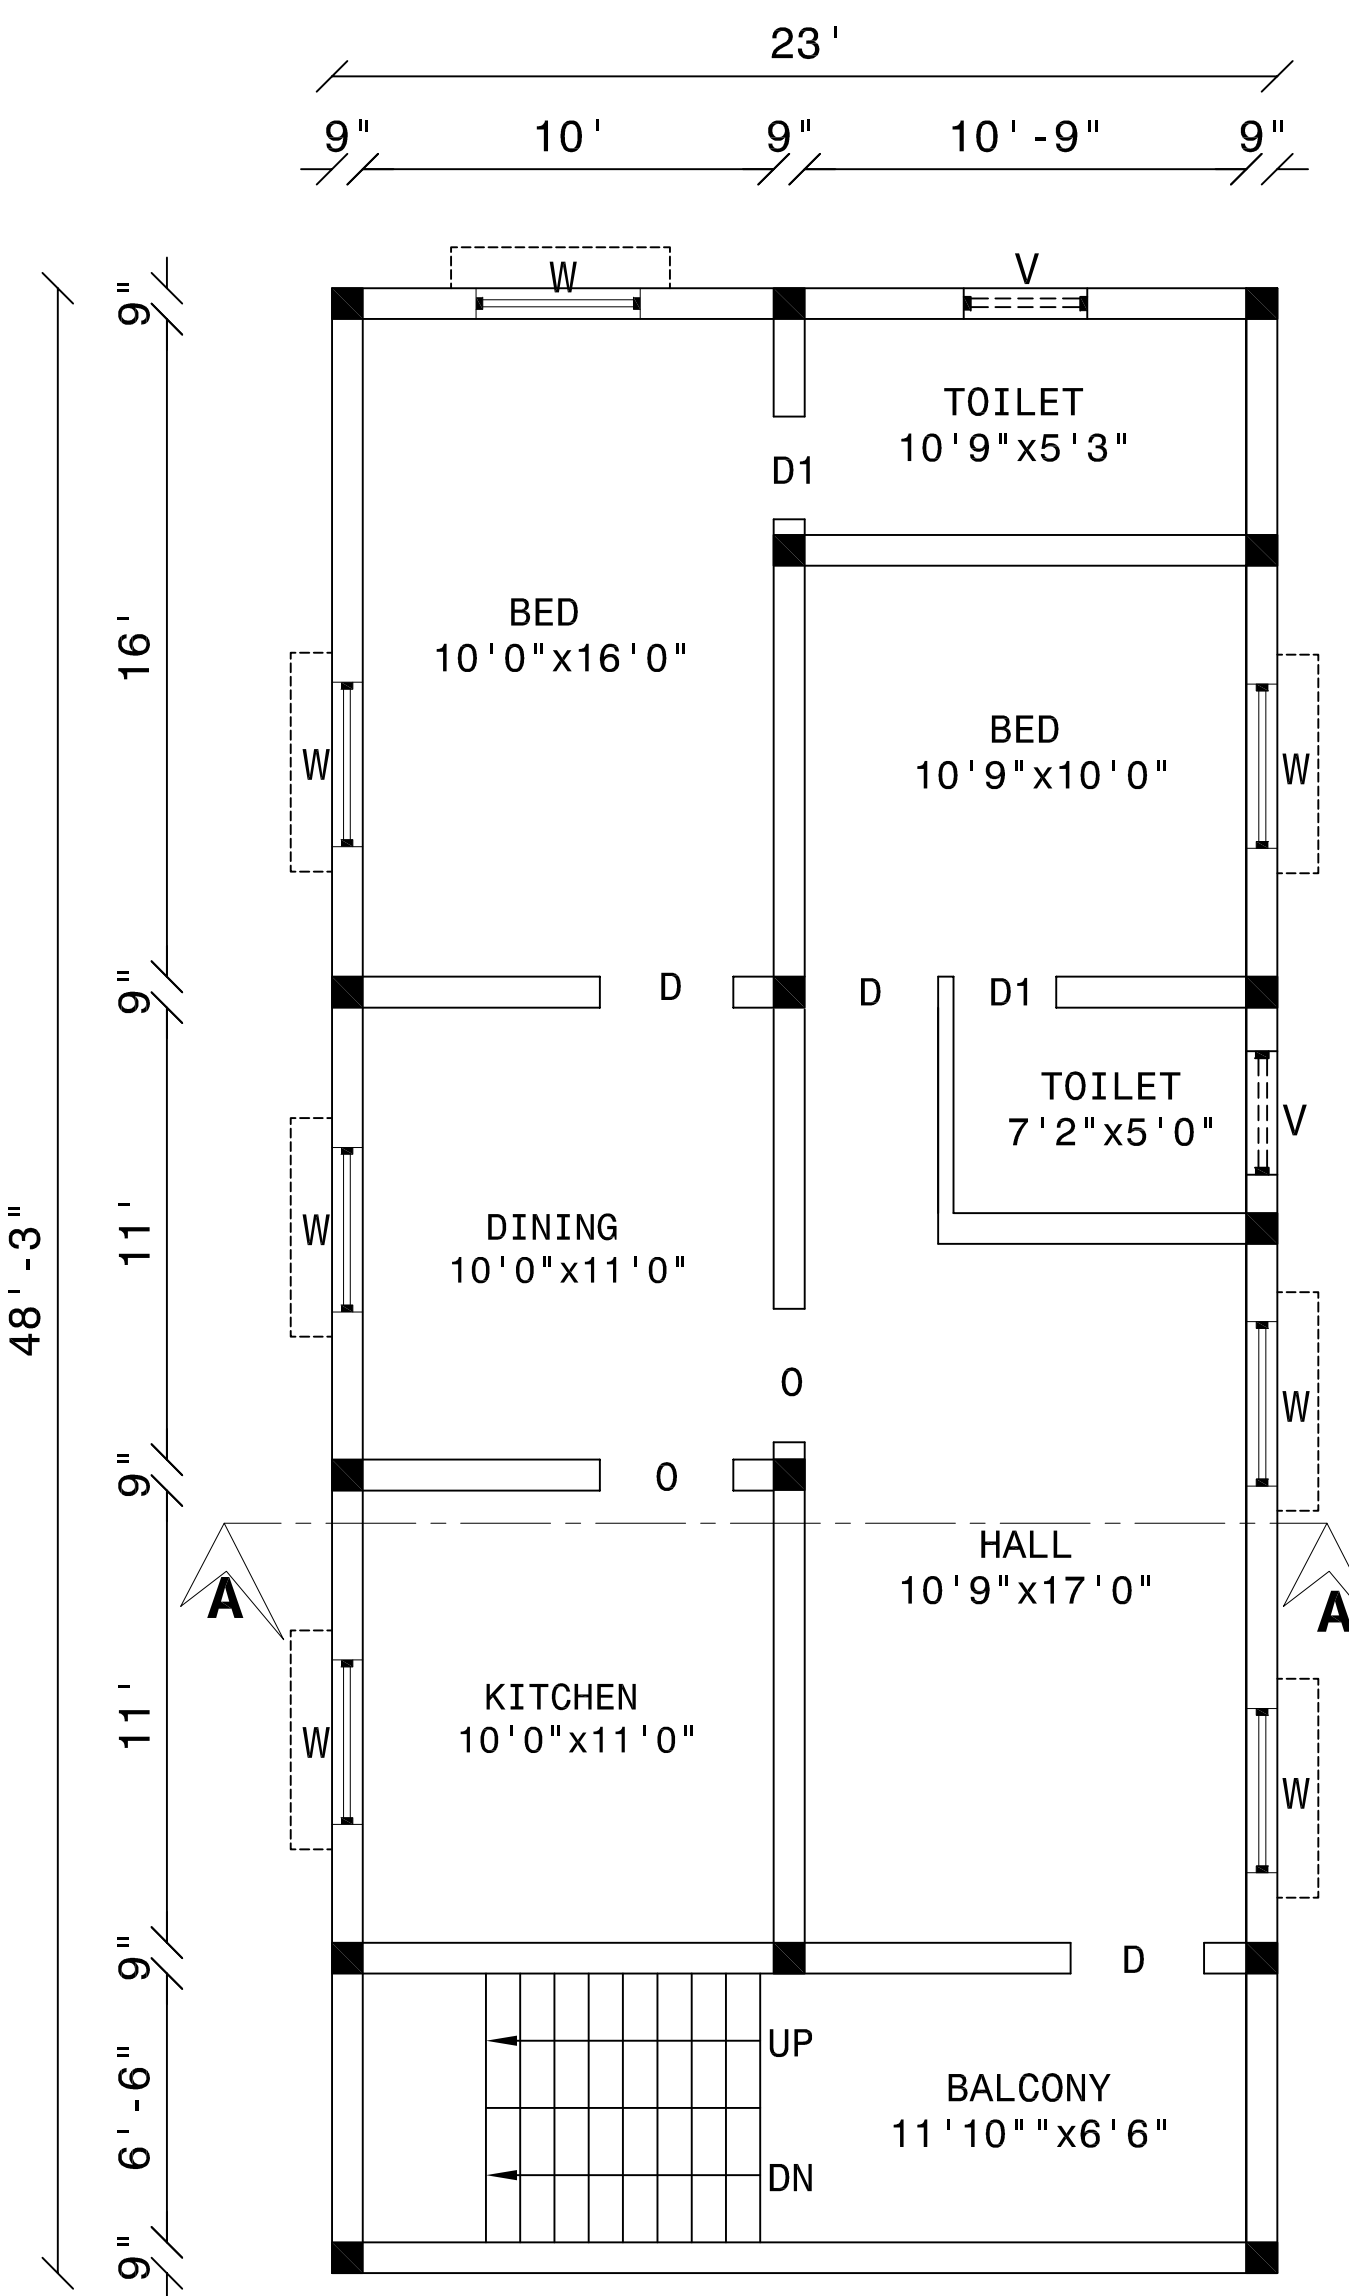


FIRST FLOOR PLAN

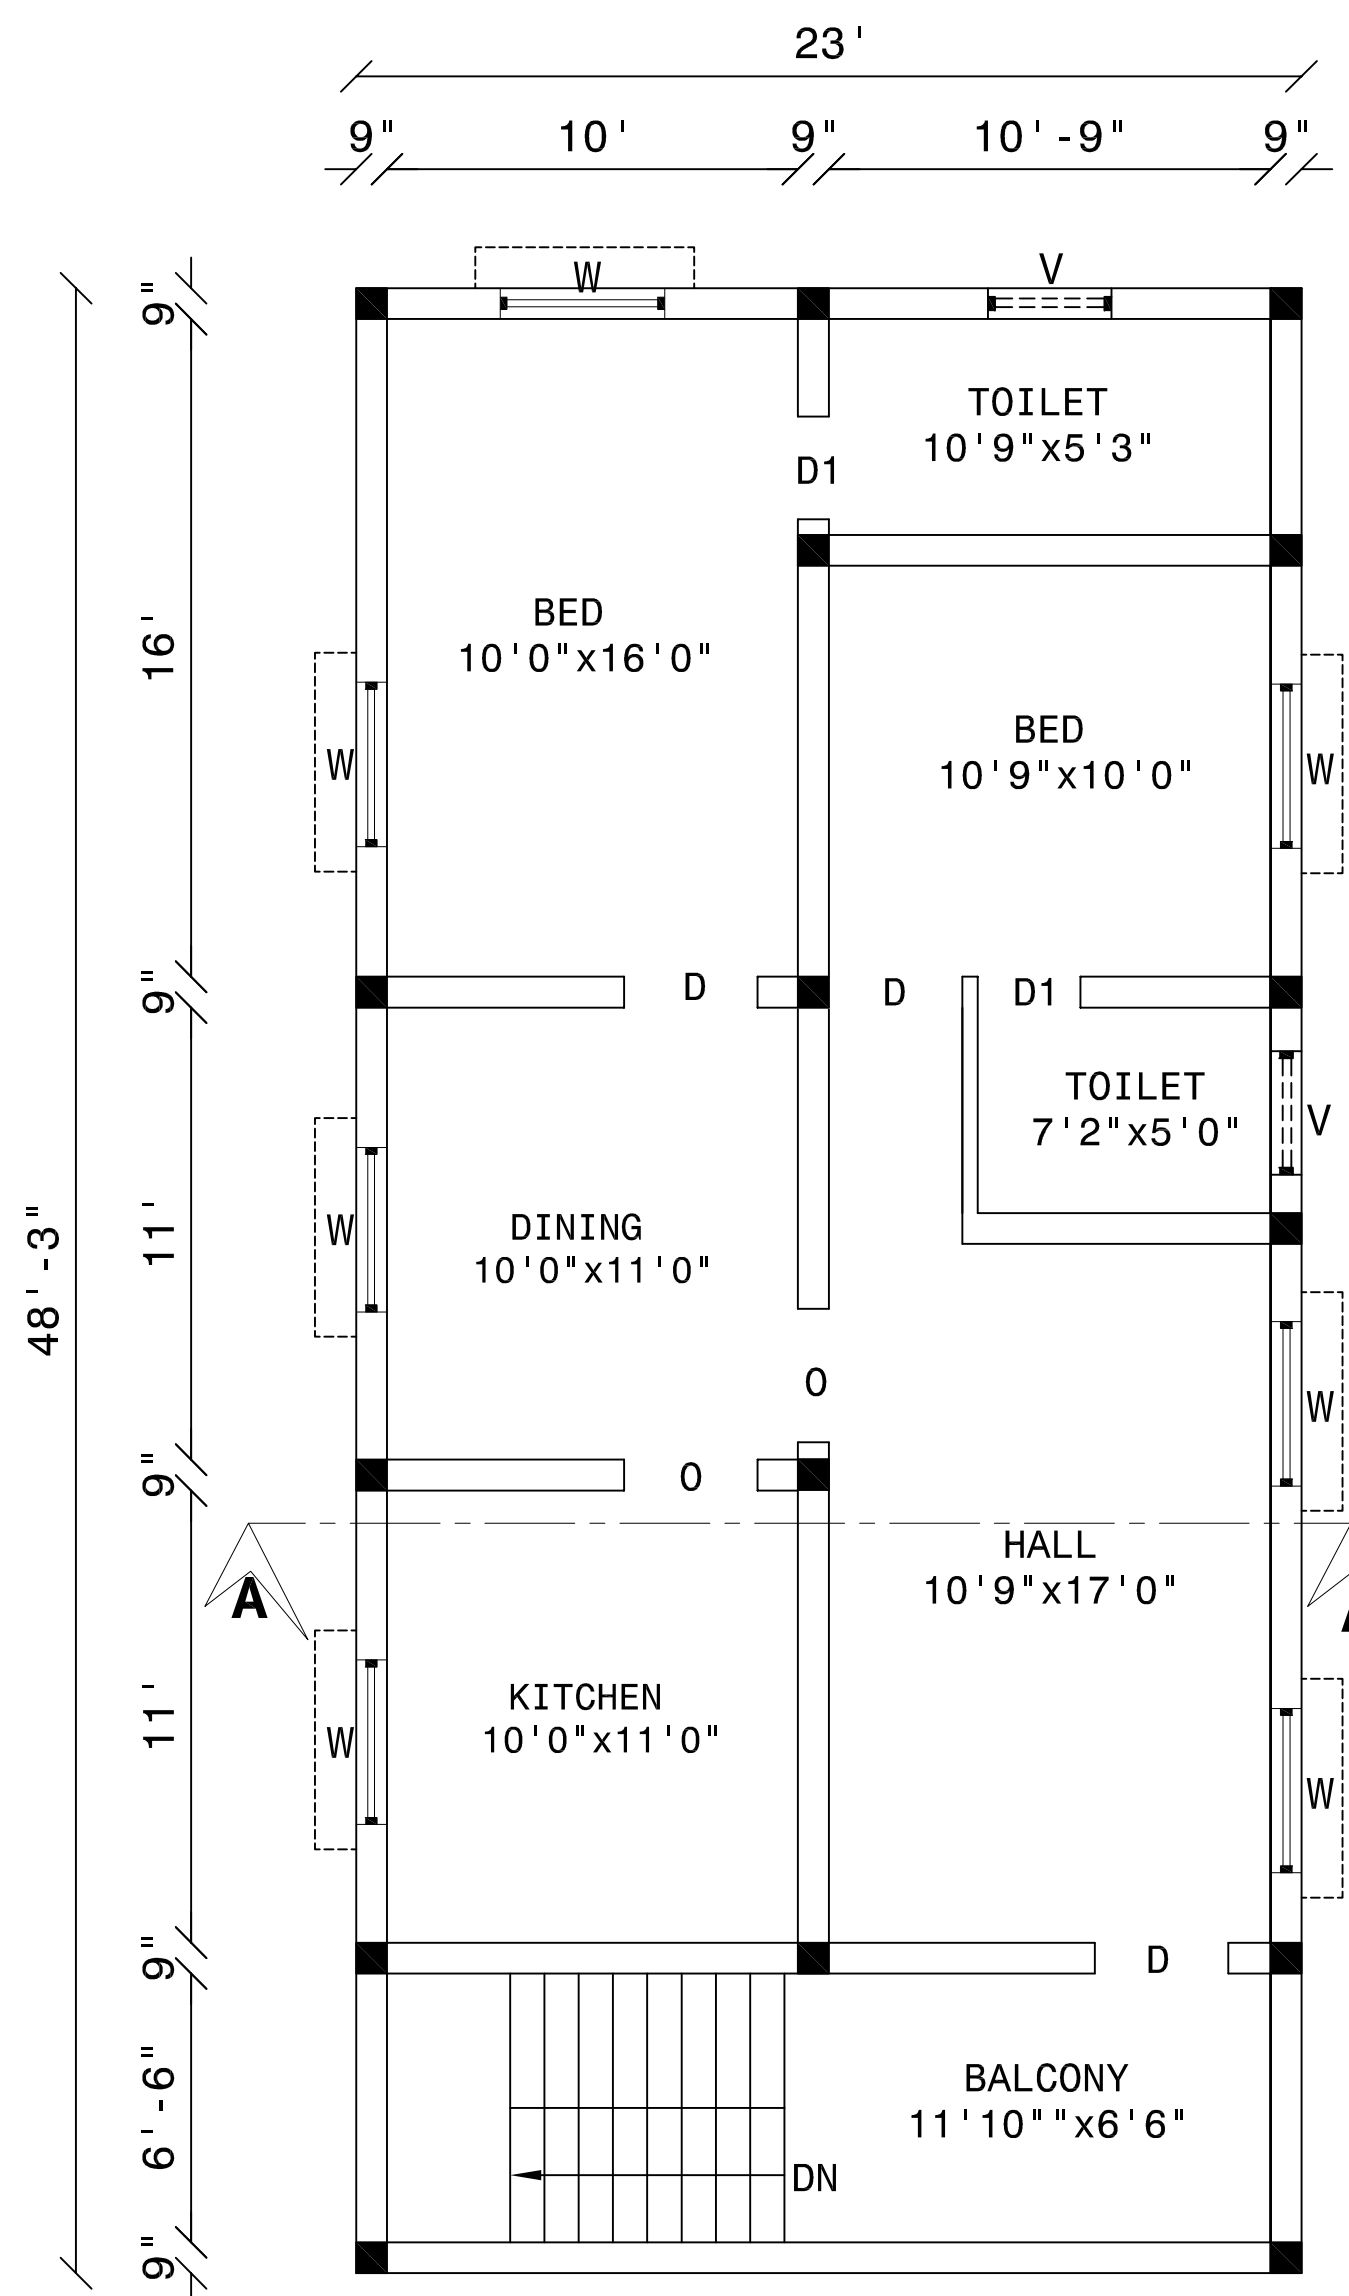


SECOND FLOOR PLAN

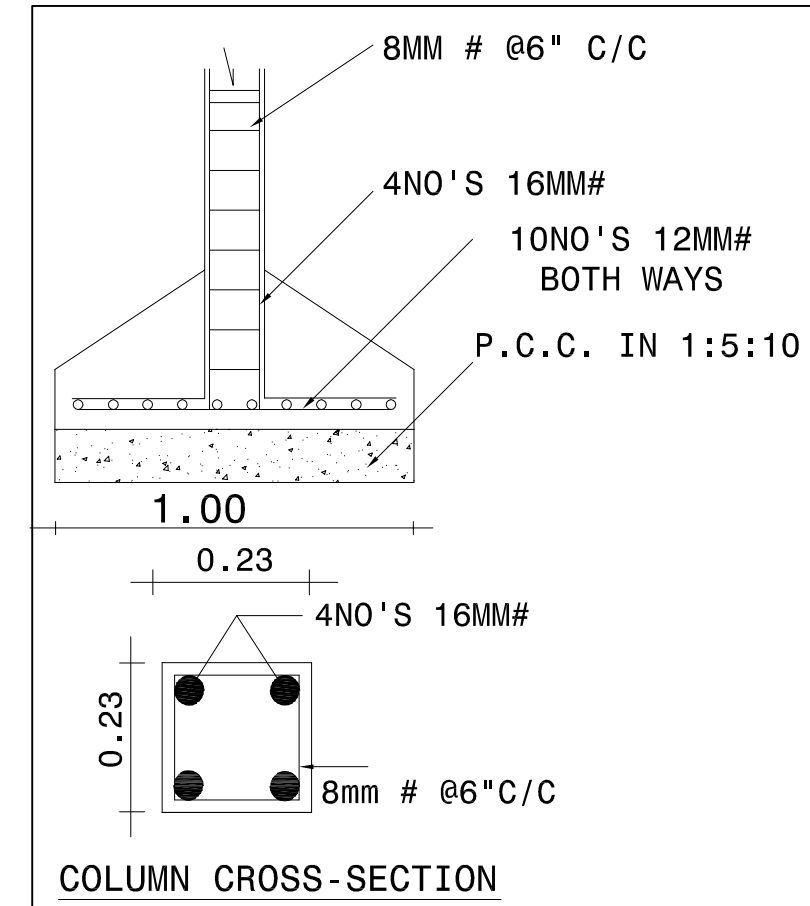


COLUMN CROSS-SECTION

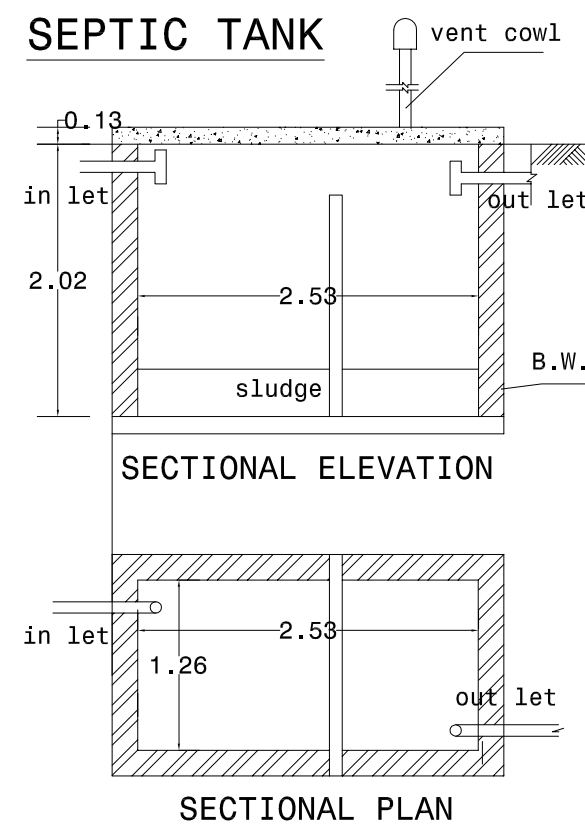

SECTIONAL ELEVATION

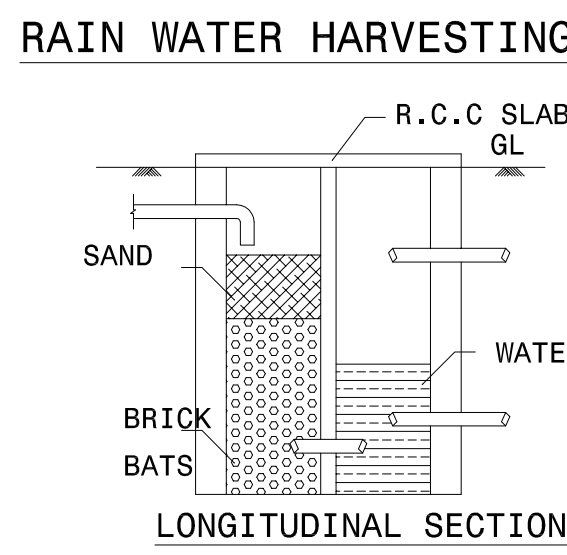

LONGITUDINAL SECTION

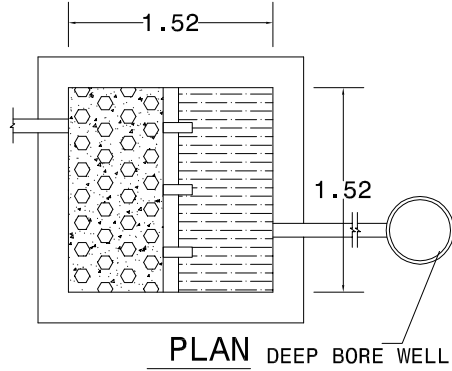



PLAN DEEP BORE WELL

AREA DETAILS	SQFT	SQMT
AREA OF THE SITE	2563.00	238.10
AREA OF THE Propo.G.F Building	1110.69	103.18
AREA OF THE propo.F.F Building	1110.69	103.18
AREA OF THE propo.S.F Building	1110.69	103.18
TOTAL AREA OF BUILDING	3332.07	309.54
AREA OF OPEN SPACE	1452.31	134.92

REFERENCE	MT	FT
D DOOR	1.00 X 2.13	3'3" X 7'0"
D1 DOOR	0.76 X 2.13	2'6" X 7'0"
O OPEN	0.91 X 2.13	3'0" X 7'0"
W WINDOW	1.22 X 1.22	4'0" X 4'0"
W1 WINDOW	1.07 X 1.22	3'6" X 4'0"
V VENTILATOR	0.61 X 0.76	2'0" X 2'6"

ALL DIMENSIONS ARE IN 'M'	BOUNDARY SHOWN IN ☐
SCALE 1" - 8'0" [1:100]	EXISTING SHOWN IN ☐
	PROPOSED SHOWN IN ☐

STAIRCASE DETAILS:-

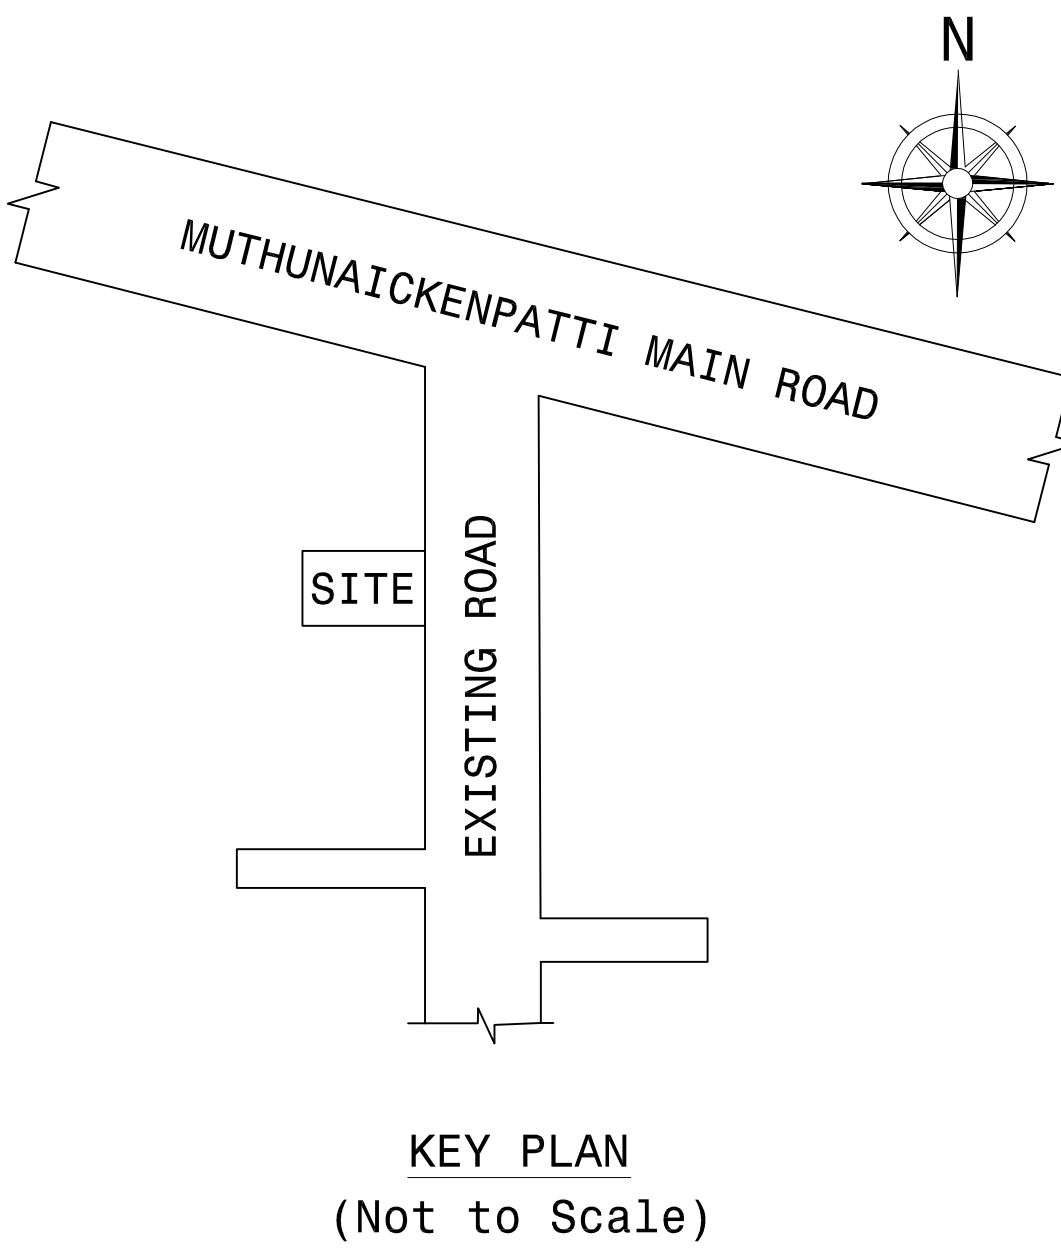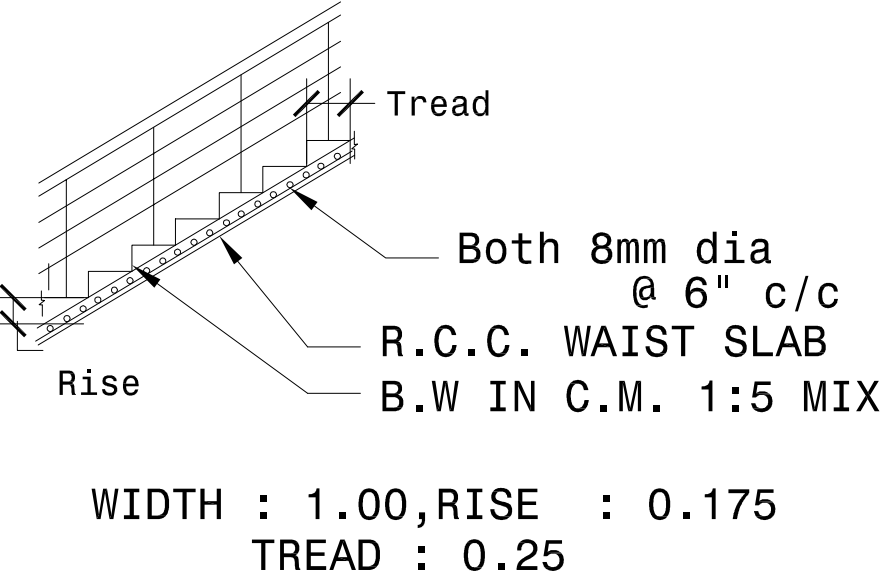

APPLICANTS

R. Roja Ramani

ENGINEER

Er. N. RANJITH KUMAR, p.c.e.,
Licenced Building Surveyor,
SCMC.NO-147, NARAYANAN CONSTRUCTION,
3/58/, ANNASALI CHINNA KOLLAPATY,
SALEM-636 008.
Cell:- 985552121.

