



PLAN SHOWING THE PROPOSED CONSTRUCTION OF R.C.C ROOF GROUND FLOOR AND FIRST FLOOR RESIDENTIAL BUILDING SF.NO:218/2

NAGIYAMPATTI VILLAGE PANCHAYAT,GANGAVALLI TK,SALEM DISTRICT.


OWNER NAME :MR.G .RAJI S/O GOVITHAN.

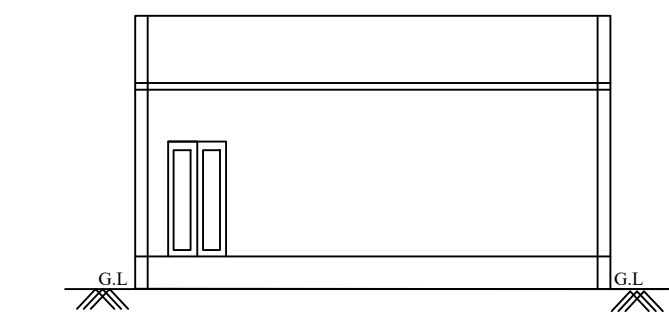


ELEVATION

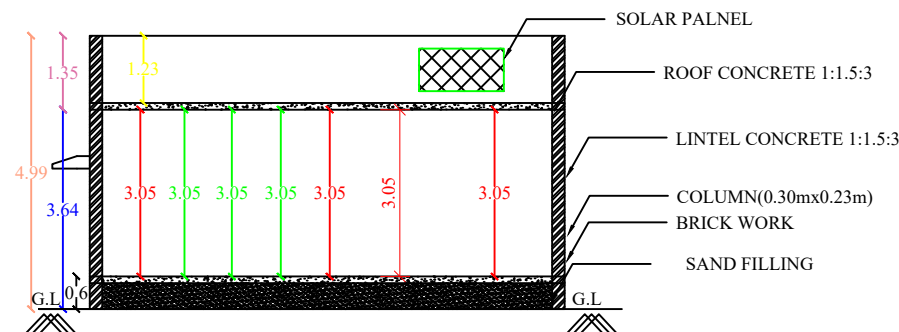


SECTION ON A-B

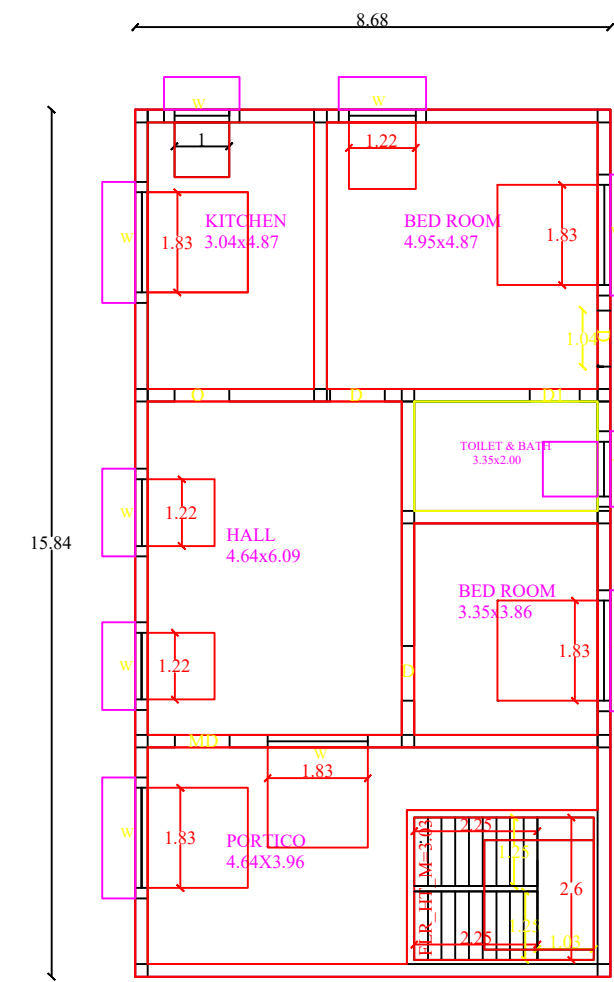

GROUND FLOOR PLAN

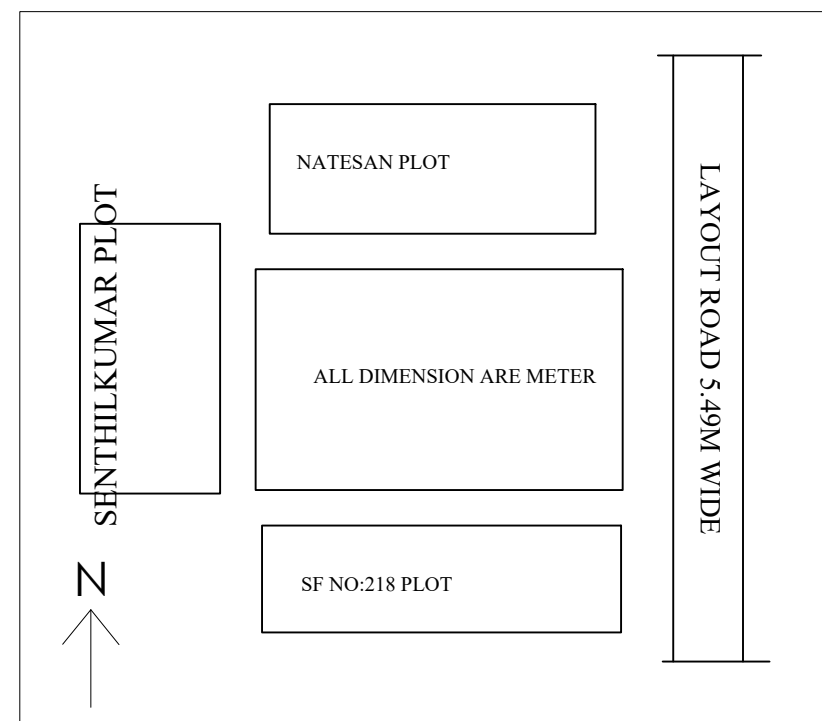


NATESAN PLOT

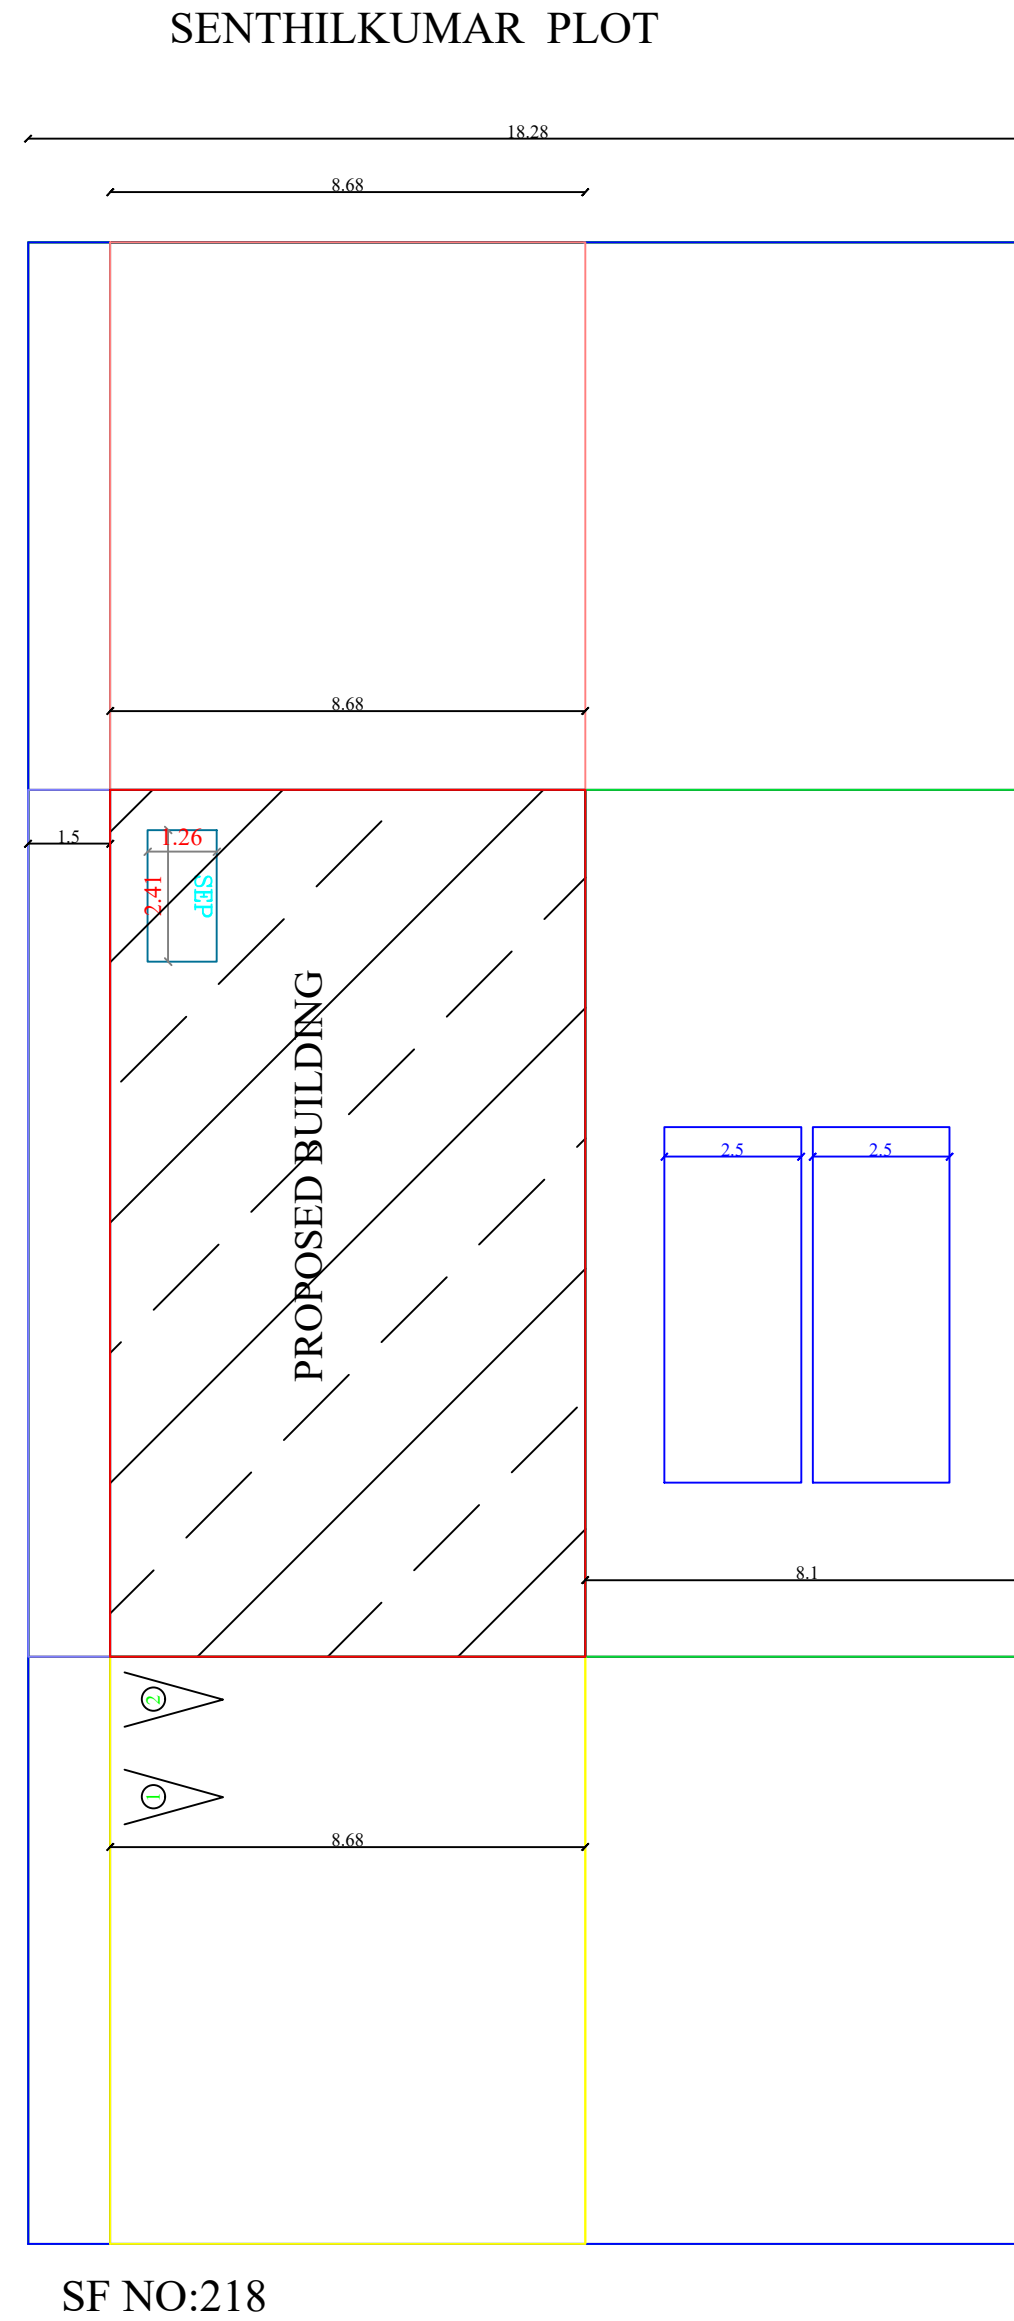


SF NO:218

LAYOUT ROAD 5.49M WIDE

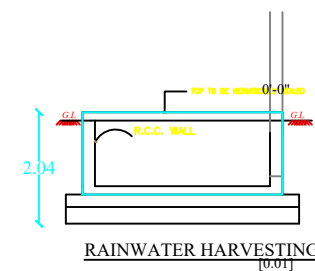


RAINWATER HARVESTING

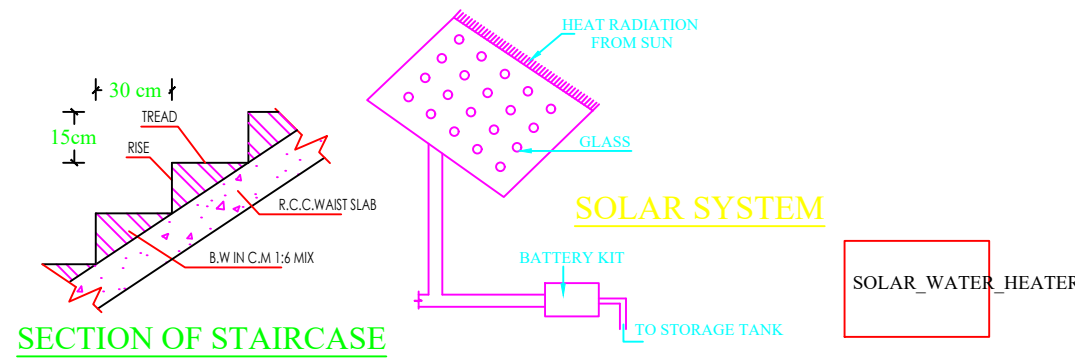


SECTION OF STAIRCASE

SOLAR SYSTEM


SOLAR WATER HEATER

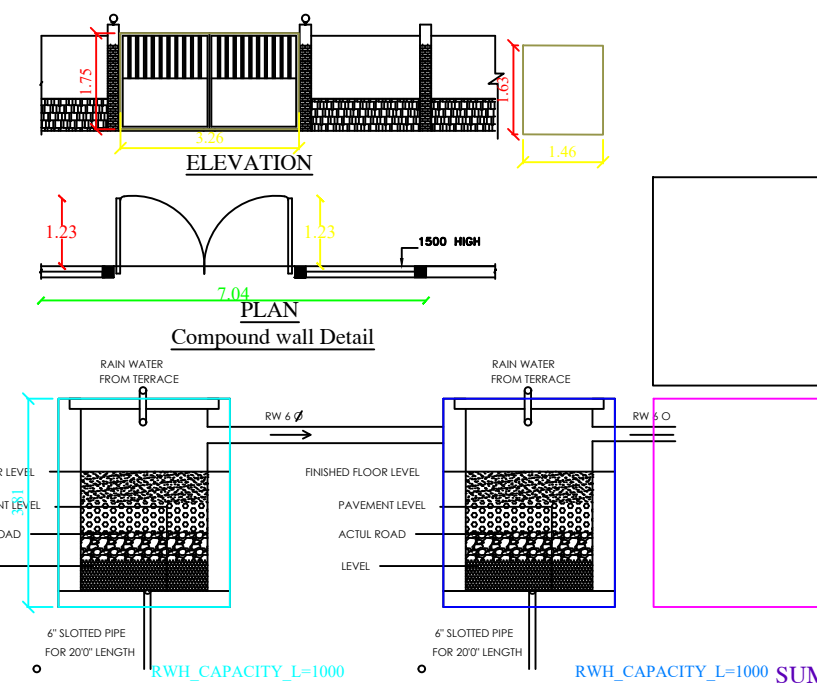

Compound wall Detail

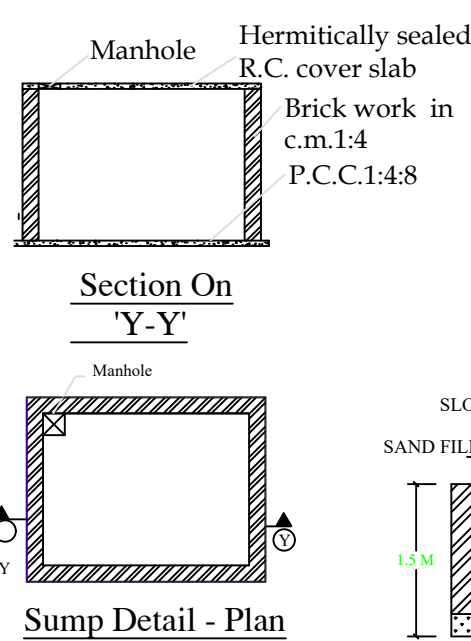


Sump Detail - Plan

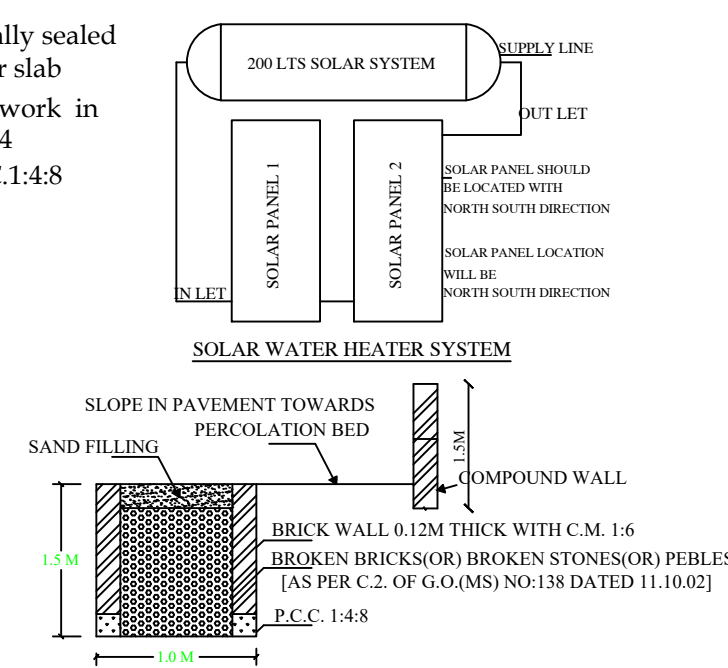


SOLAR WATER HEATER SYSTEM

SECTION OF RAIN WATER PERCOLATION BED

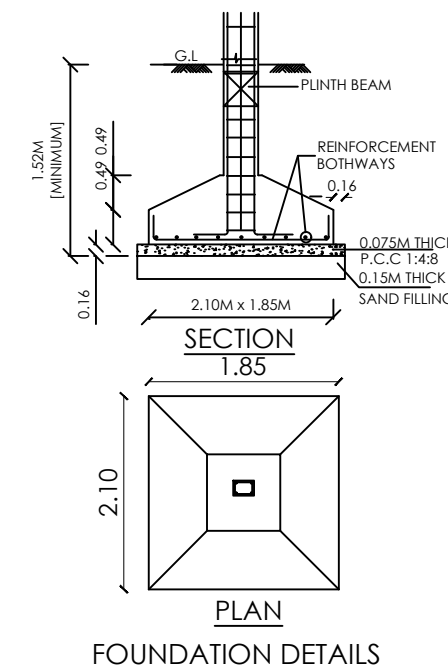

FOUNDATION DETAILS

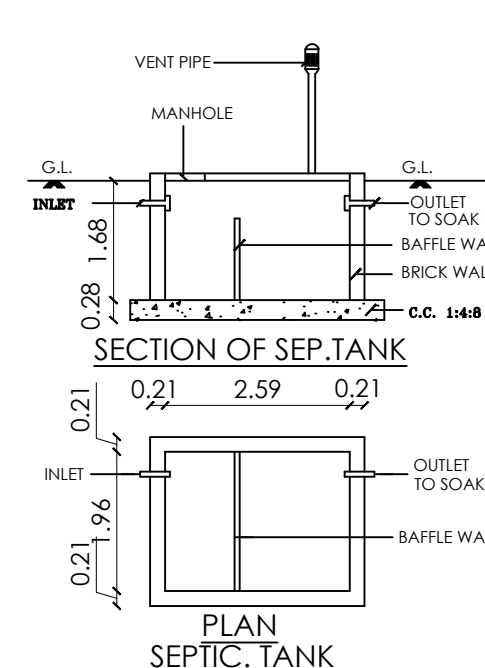

SECTION OF SEP.TANK

PLAN SEPTIC. TANK

LEGEND

DISTRICT OF FILE NO : 7/2023/Salem
APPLICATION NO :
DATE :

PARKING DETAILS

DESCRIPTION	REQUIRED	PROVIDED
CAR PARKING	1	2
TWO WHEELER PARKING SPACE	2	2

F.S.I = 137.49 / 668.49 = 0.20

PLOT COVERAGE = $\frac{137.49}{668.49} \times 100 = 20.56$

ALL DIMENSION ARE METER
SCALE 1: 100

SCHEDULE OF JOINERIES:

MD-Main Door	-	1.07 X 2.13M
D-DOOR	-	0.91 X 2.13M
D2-DOOR	-	0.76 X 2.13M
W-WINDOW	-	1.21 X 1.21M
W1-WINDOW	-	1.52 X 1.52M
V-VENTILATOR	-	0.91X 0.91

- 1.Waste water used for kitchen garden purpose
2. Solar water heater to be Provided
3. Exhaust fan used for kitchen
4. Rain water Storage Tank to be Provided
- 5.Septic tank dispersion trench to be Provided
- 6.Excluding corridor & staircase 5% of Plinth Area.

SL.NO	DESCRIPTION	Sq.ft	Sq.mt
1	Area of site	7187.4	667.73
2	Super Imposed plot Area	7187.4	667.73
3	Document Area	7187.4	667.73
4	FMB/PLR Plot Extent	7187.4	667.73
5	Ground Floor	1479.93	137.49
6	vacant Area	5707.47	530.24

Applicant

MR.G .RAJI S/O GOVITHAN.

Er.Chandrasekaran.,DCE
ATCHAYA BUILDERS
Thammampatty post
Gangavalli Taluk
Salem - 636105
Cell:94429 68057

REGISTER ENGINEER