



PLAN SHOWING THE PROPOSED CONSTRUCTION OF R.C.C TERRACED ROOF RESIDENTIAL GROUND, FLOOR. IN OLD S.F.NO:257/18. NEW S.F.NO: 257/18B AT KANJANAICKENPATTI VILLAGE , OMALUR-TALUK, SALEM-DISTRICT.

NAME OF THE APPLICANT :Mr. PALANISAMY S/O CHINNASAMY.

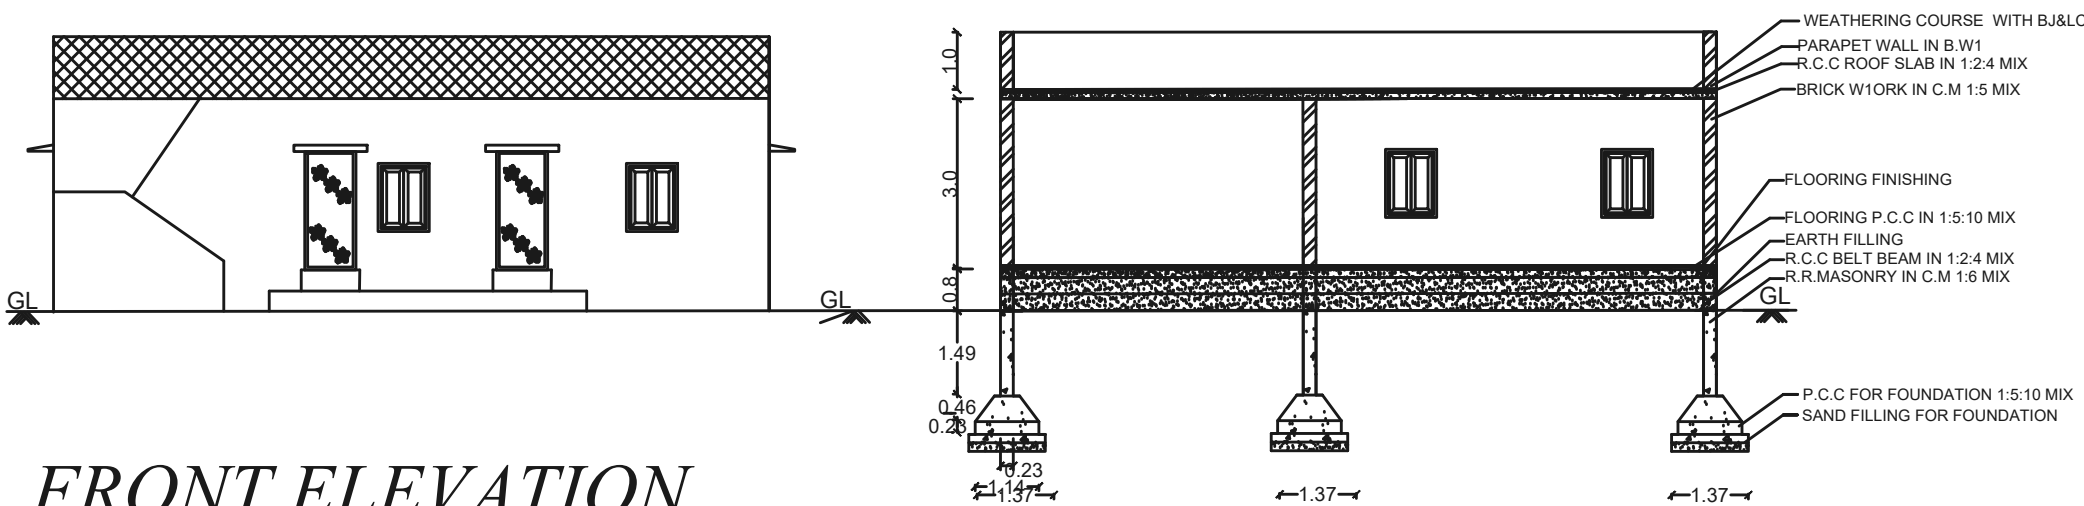


FRONT ELEVATION

SECTION ON AA

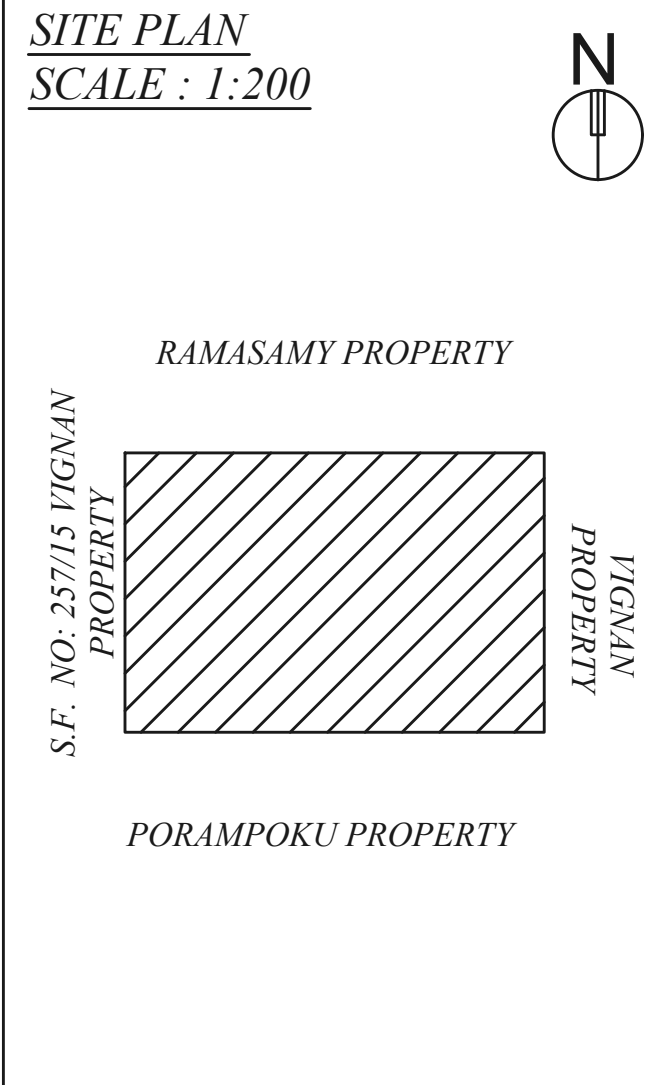

SITE PLAN  
SCALE : 1:200

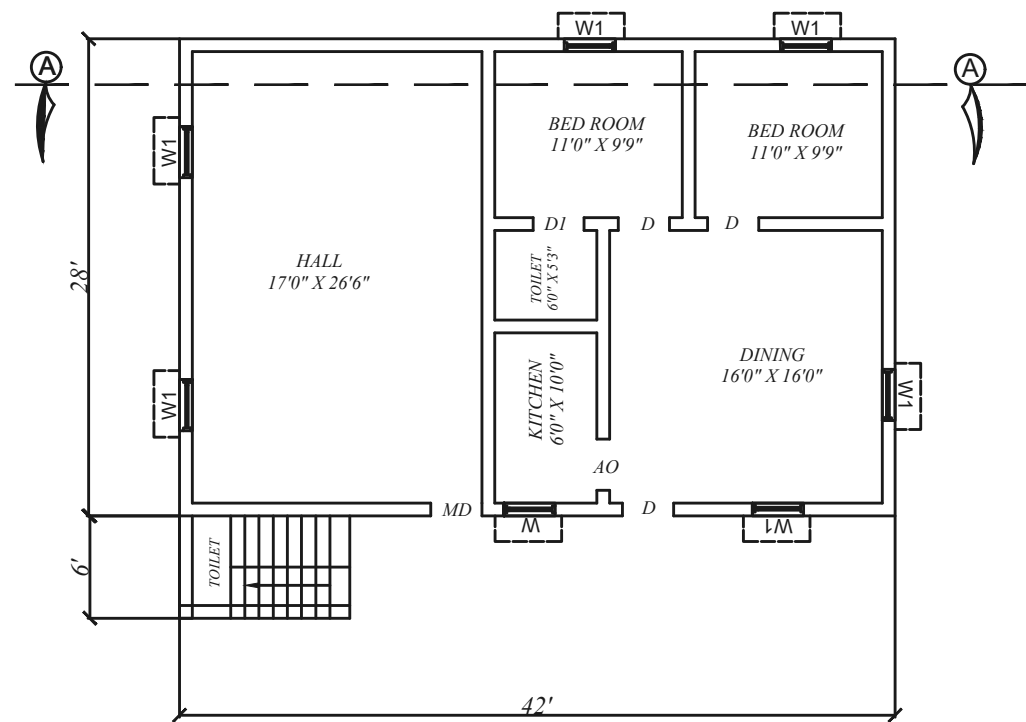

GROUND FLOOR

JOINERY DETAILS :-

| S.NO | DESCRIPTION    | SIZE IN FT  | SIZE IN M   |
|------|----------------|-------------|-------------|
| 1    | DOOR - MD      | 3'6" X 7'0" | 1.10 X 2.14 |
| 2    | DOOR - D       | 3'0" X 7'0" | 0.91 X 2.14 |
| 3    | DOOR - D1      | 2'6" X 7'0" | 0.76 X 2.14 |
| 4    | OPEN - A/O     | 4'0" X 7'0" | 1.22 X 2.14 |
| 5    | WINDOW-W       | 3'0" X 4'0" | 0.91 X 1.22 |
| 6    | WINDOW-W1      | 4'0" X 4'0" | 1.52 X 1.22 |
| 8    | VENTILATOR - V | 2'0" X 2'0" | 0.61 X 0.61 |

AREA DETAILS

|    |                                      |                           |             |
|----|--------------------------------------|---------------------------|-------------|
| 1. | TOTAL SITE AREA<br>(AS PER DOCUMENT) | 4893 S.FT<br>(11.25 CENT) | 454.57 SQ.M |
| 2. | GROUND FLOOR BUILDING                | 1236 S.FT                 | 114.82 SQ.M |
| 3. | VACANT AREA                          | 3657 S.FT                 | 339.746SQ.M |


APPLICANT

பலாநிசாமியார்


ENGINEER

Er. M. GOKULRAJ, P.Eng.  
Licensed Building Surveyor  
LBS No: 213, Year: 2023  
# 7/75, Kudl Street,  
Kottagoundampatti, Omalur,  
Salem-11. Cell: 7010976775


SEPTIC TANK:

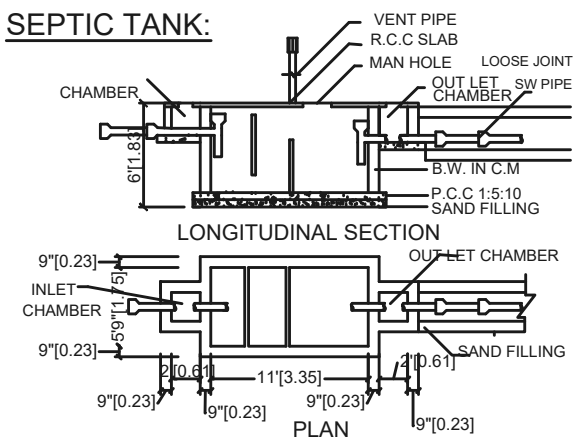


STAIR CASE DETAILS:

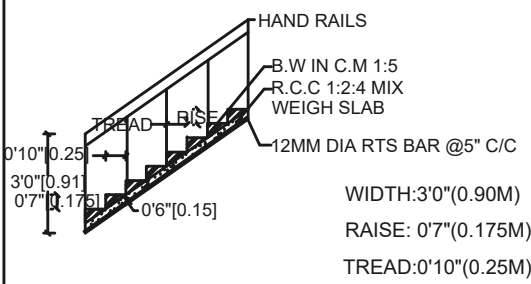

RAIN WATER HARVESTING:

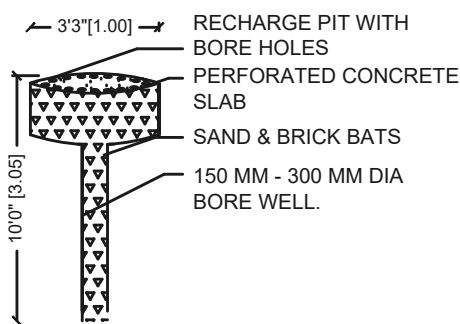

COLUMN DETAILS :-

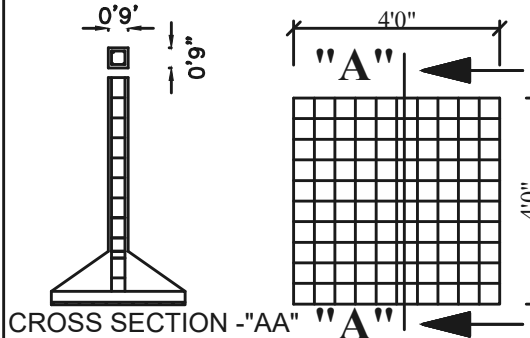

SCALE :-

ALL DIMENSIONS ARE IN  
FEET & METRE  
SCALE 1 : 100 OR 1" = 8'0"

BOUNDARY SHOWN IN - ☐  
PROPOSED SHOWN IN - ☐  
ROAD SHOWN IN - ☐