


PLAN SHOWING THE PROPOSED CONSTRUCTION OF ASPESTAL CEMENT SHEET
GROUND FLOOR COMMERCIAL BUILDING IN S.F NO:122/ 2, NAVAPPATTY, METTUR
TALUK , SALEM DISTRICT.







APPLICANT:- Mr.THIYAGARAJAN S/o KUMAARAN

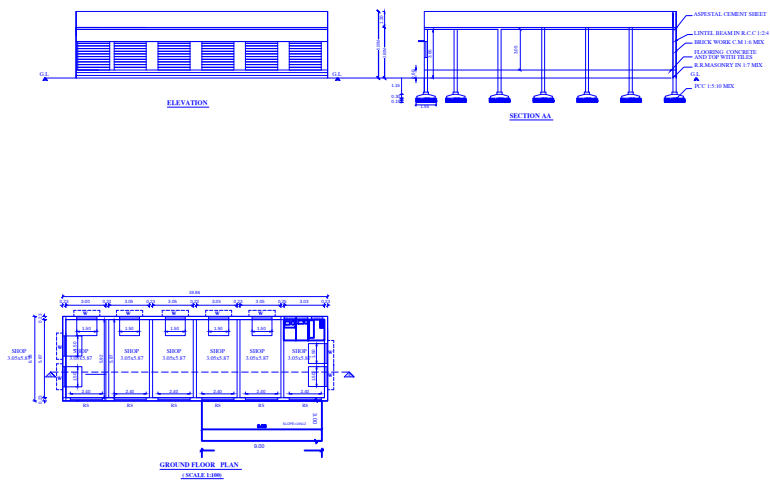

AREA DETAILS :

AREA DETAILS	SQM	SFT
AS PER DOCUMENT	1068.36	11499.72
AS PER PATTI	1068.36	11499.72
AS PER SITE	1068.36	11499.72
PLINTH AREA DETAILS	SQM	SFT
AREA OF PROPOSED GROUND FLOOR BUILDING	125.71	1353.17
GF CARPET AREA	113.87	1225.69
FLOOR SPACE INDEX (FSI)	0.06	
PLOT COVERAGE	6 %	

DETAILS OF JOINARIES.		
RS	ROLLING SHUTTER	2.40 X 2.10
W1	WINDOW	1.50 X 1.20
V	VENTILATOR	0.91 X 0.61
D	DOOR	1.00X 2.13
D1	DOOR	0.76 X 2.13

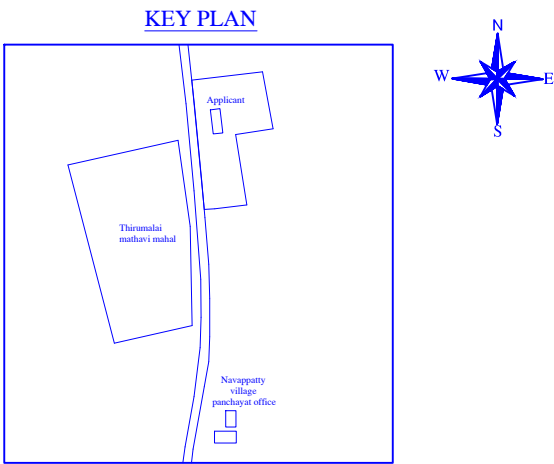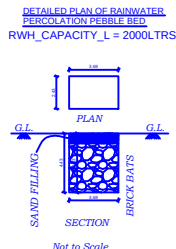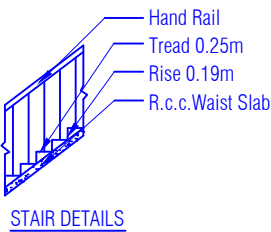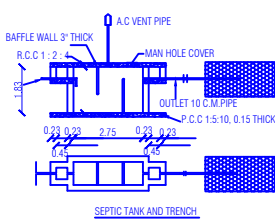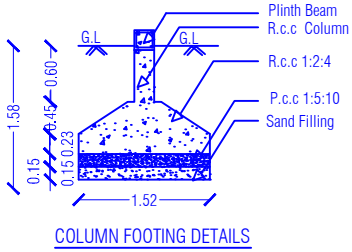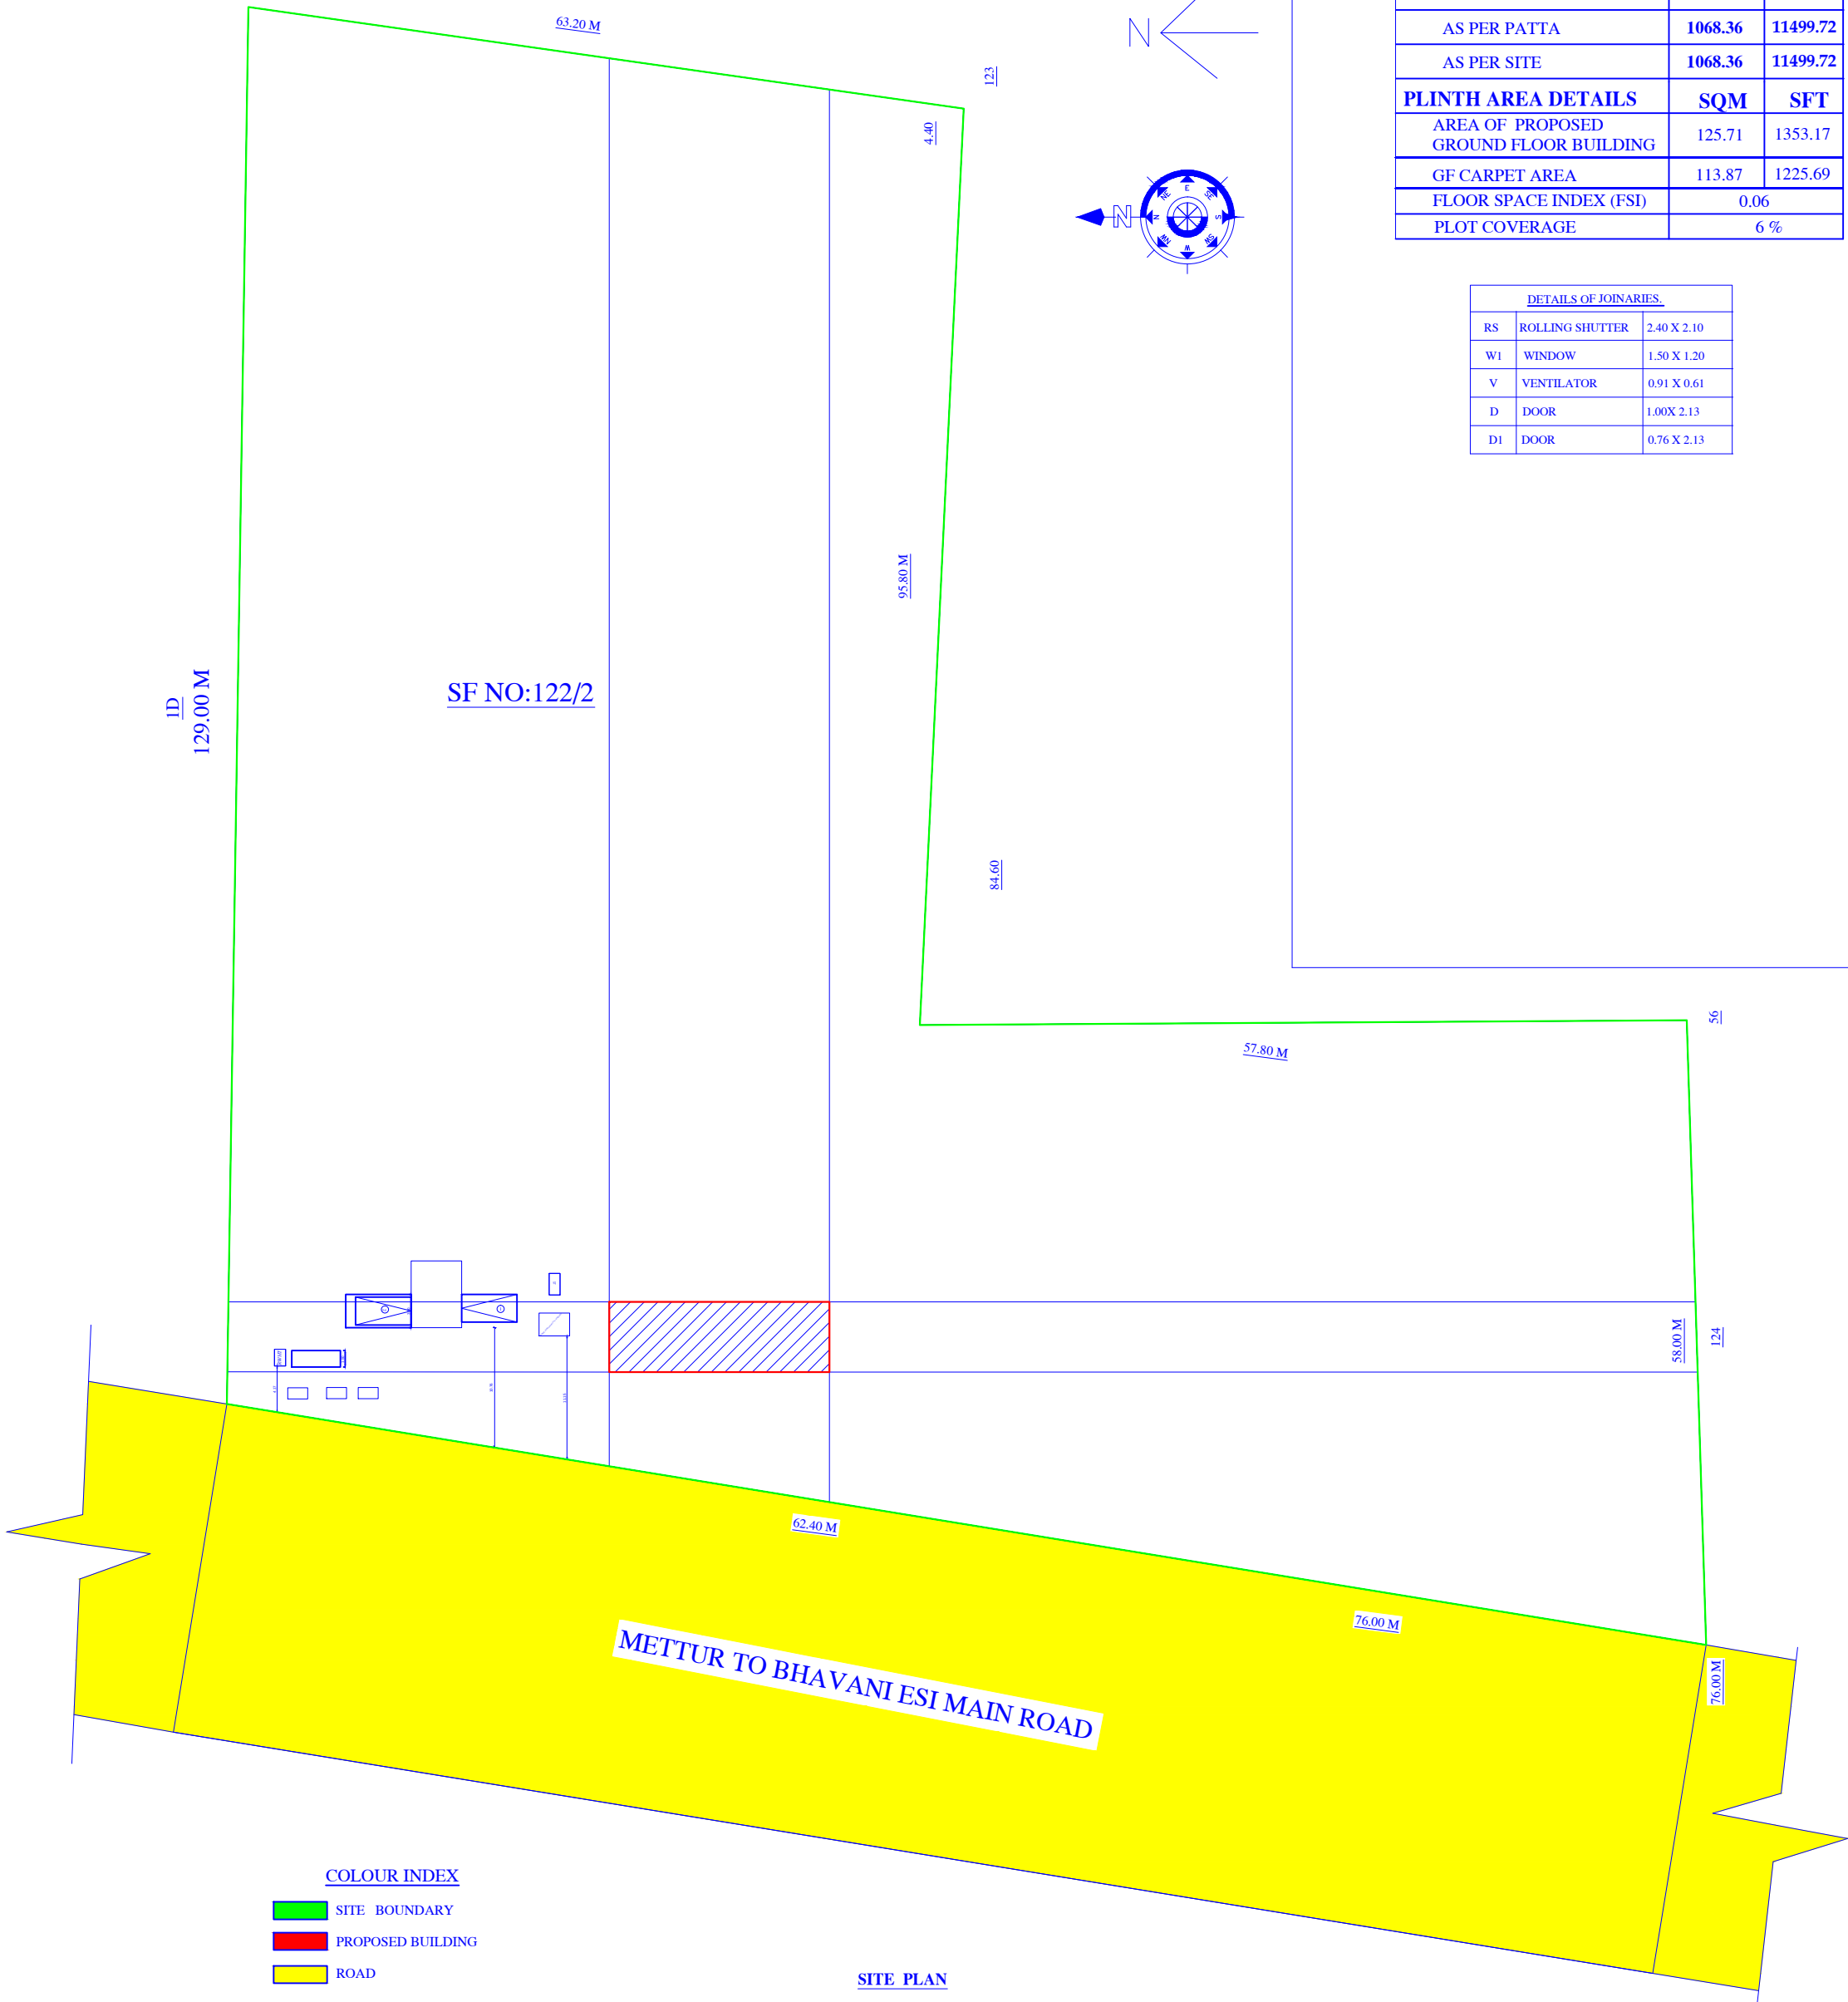

APPLICANT :-

ENGINEER /LBS:-

Er.T SANKAR, BE.CIVIL
DTCP Registered Engineer (Salem)
Mettur Municipality.
Registered Engineer PN Patty,
Verakkal Puthur, Mecheri, Kolathur
Town Panchayat, Cell: 99657 65359

- COLOUR INDEX
- SITE BOUNDARY
 - PROPOSED BUILDING
 - ROAD

SITE PLAN
(SCALE 1:100)