

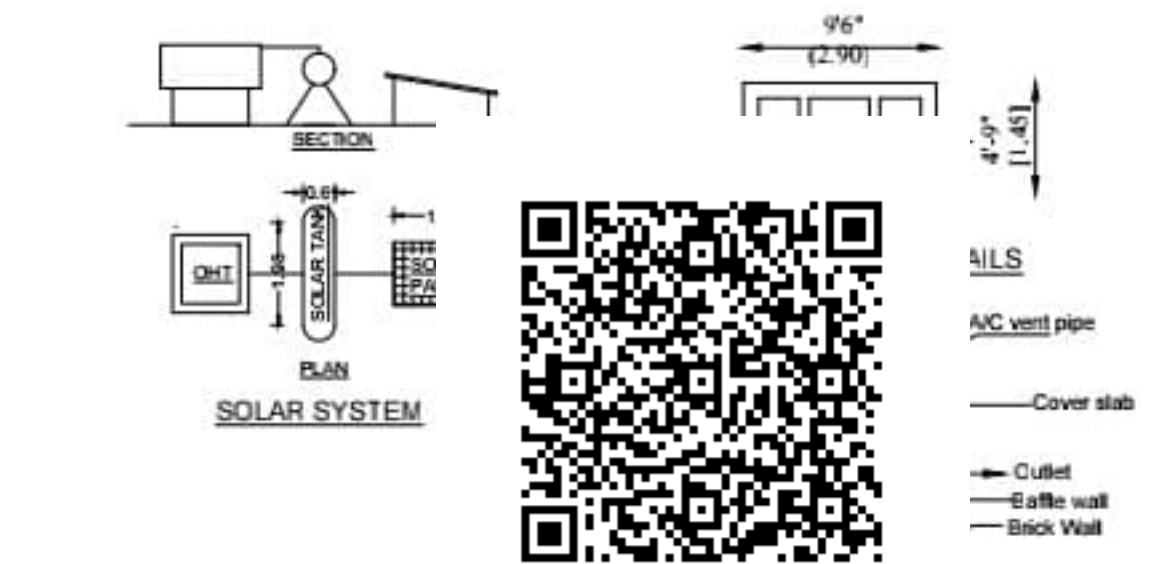
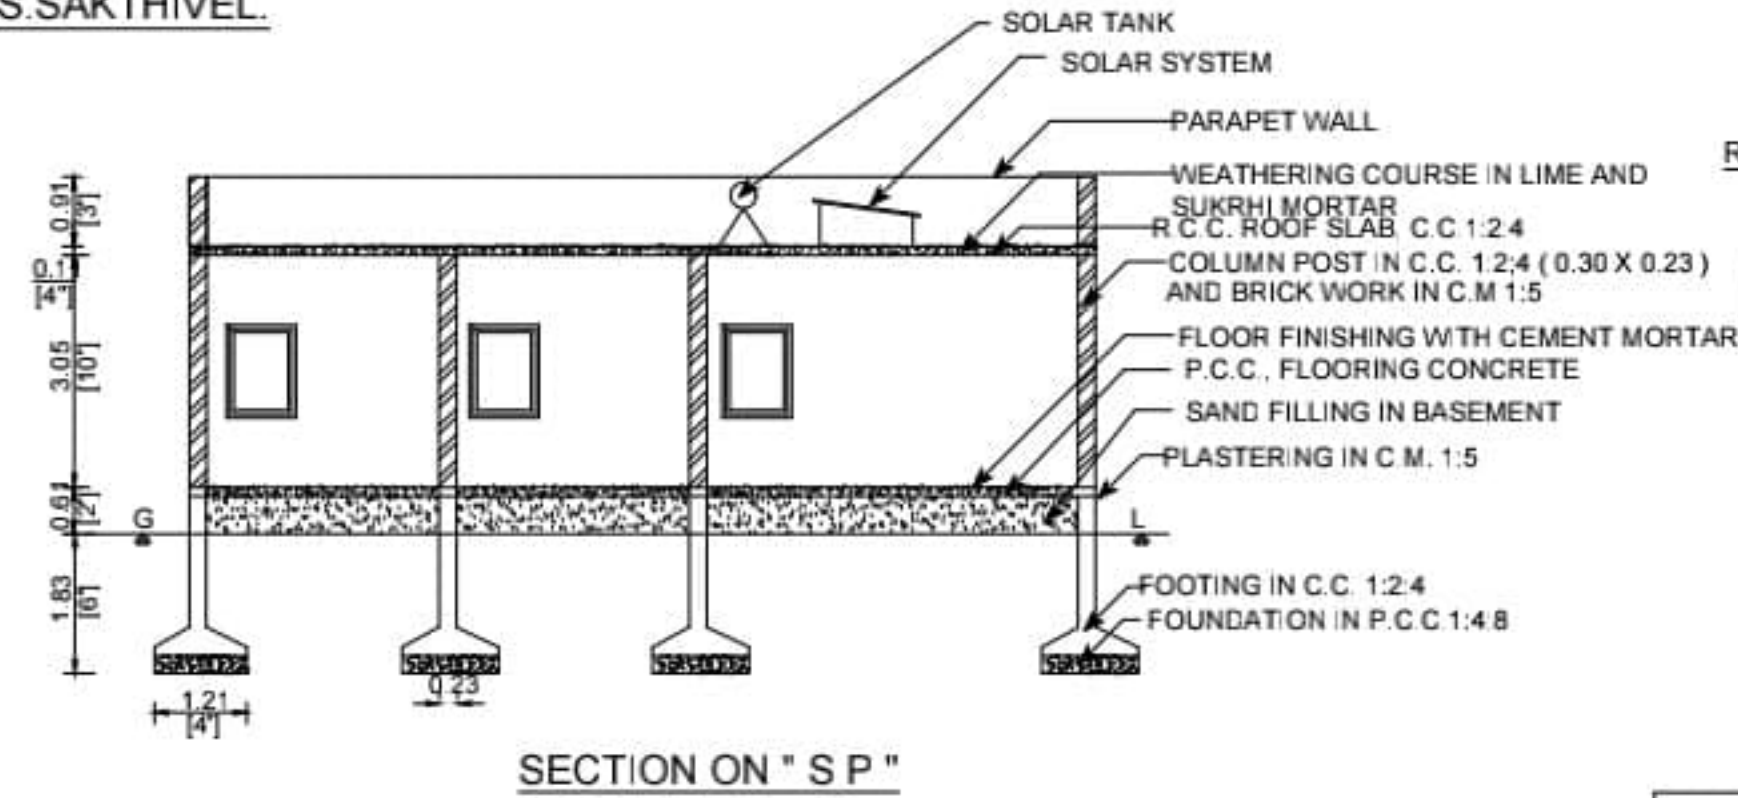
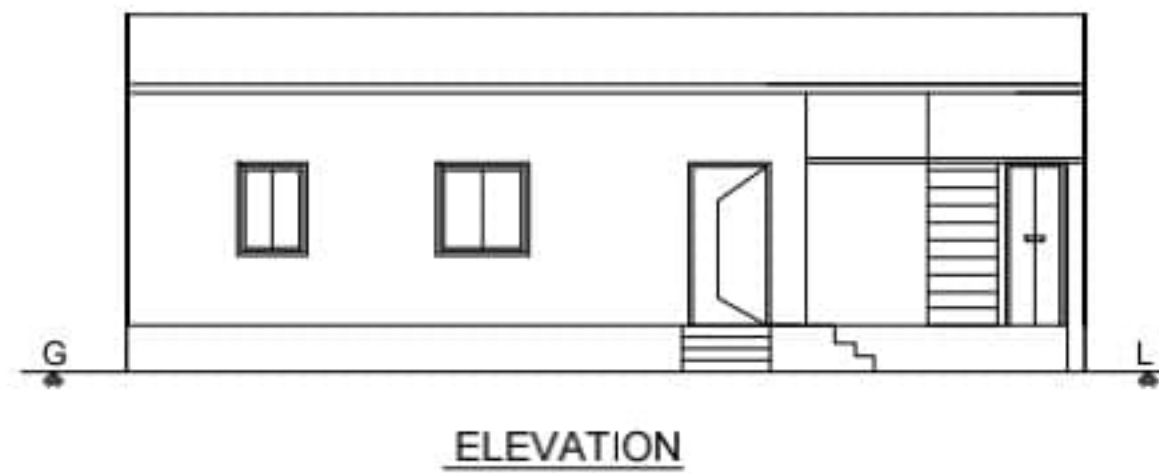


PLAN SHOWING THE PROPOSED CONSTRUCTION OF R.C.C. TERRACED ROOF GROUND FLOOR BUILDING
FOR RESIDENTIAL PURPOSE IN S.F. NO :221/2A1, NEW SUB-DN. S.F NO : 221/3, PATTA NO: 1557,
AT KARIMEDU, (POIYYANKADU) ERNAPURAM VILLAGE & PANCHAYAT,
MAGUDANCHAVADI PANCHAYAT UNION, SANKARI TALUK, SALEM DISTRICT,



APPLICANT :Tmt. S.KASTHURI, W/O. THIRU S.SAKTHIVEL.

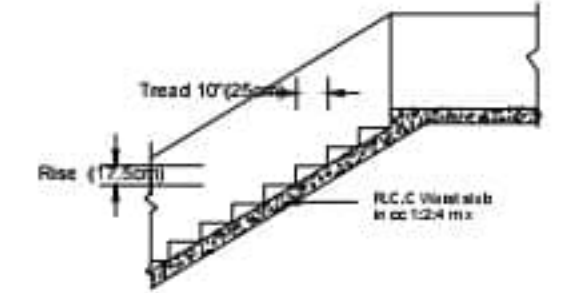

RAIN WATER HARVESTING TANK

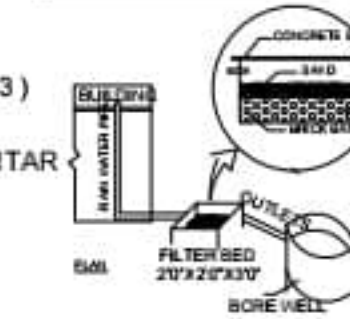

SITE PLAN
(SCALE 1: 200)

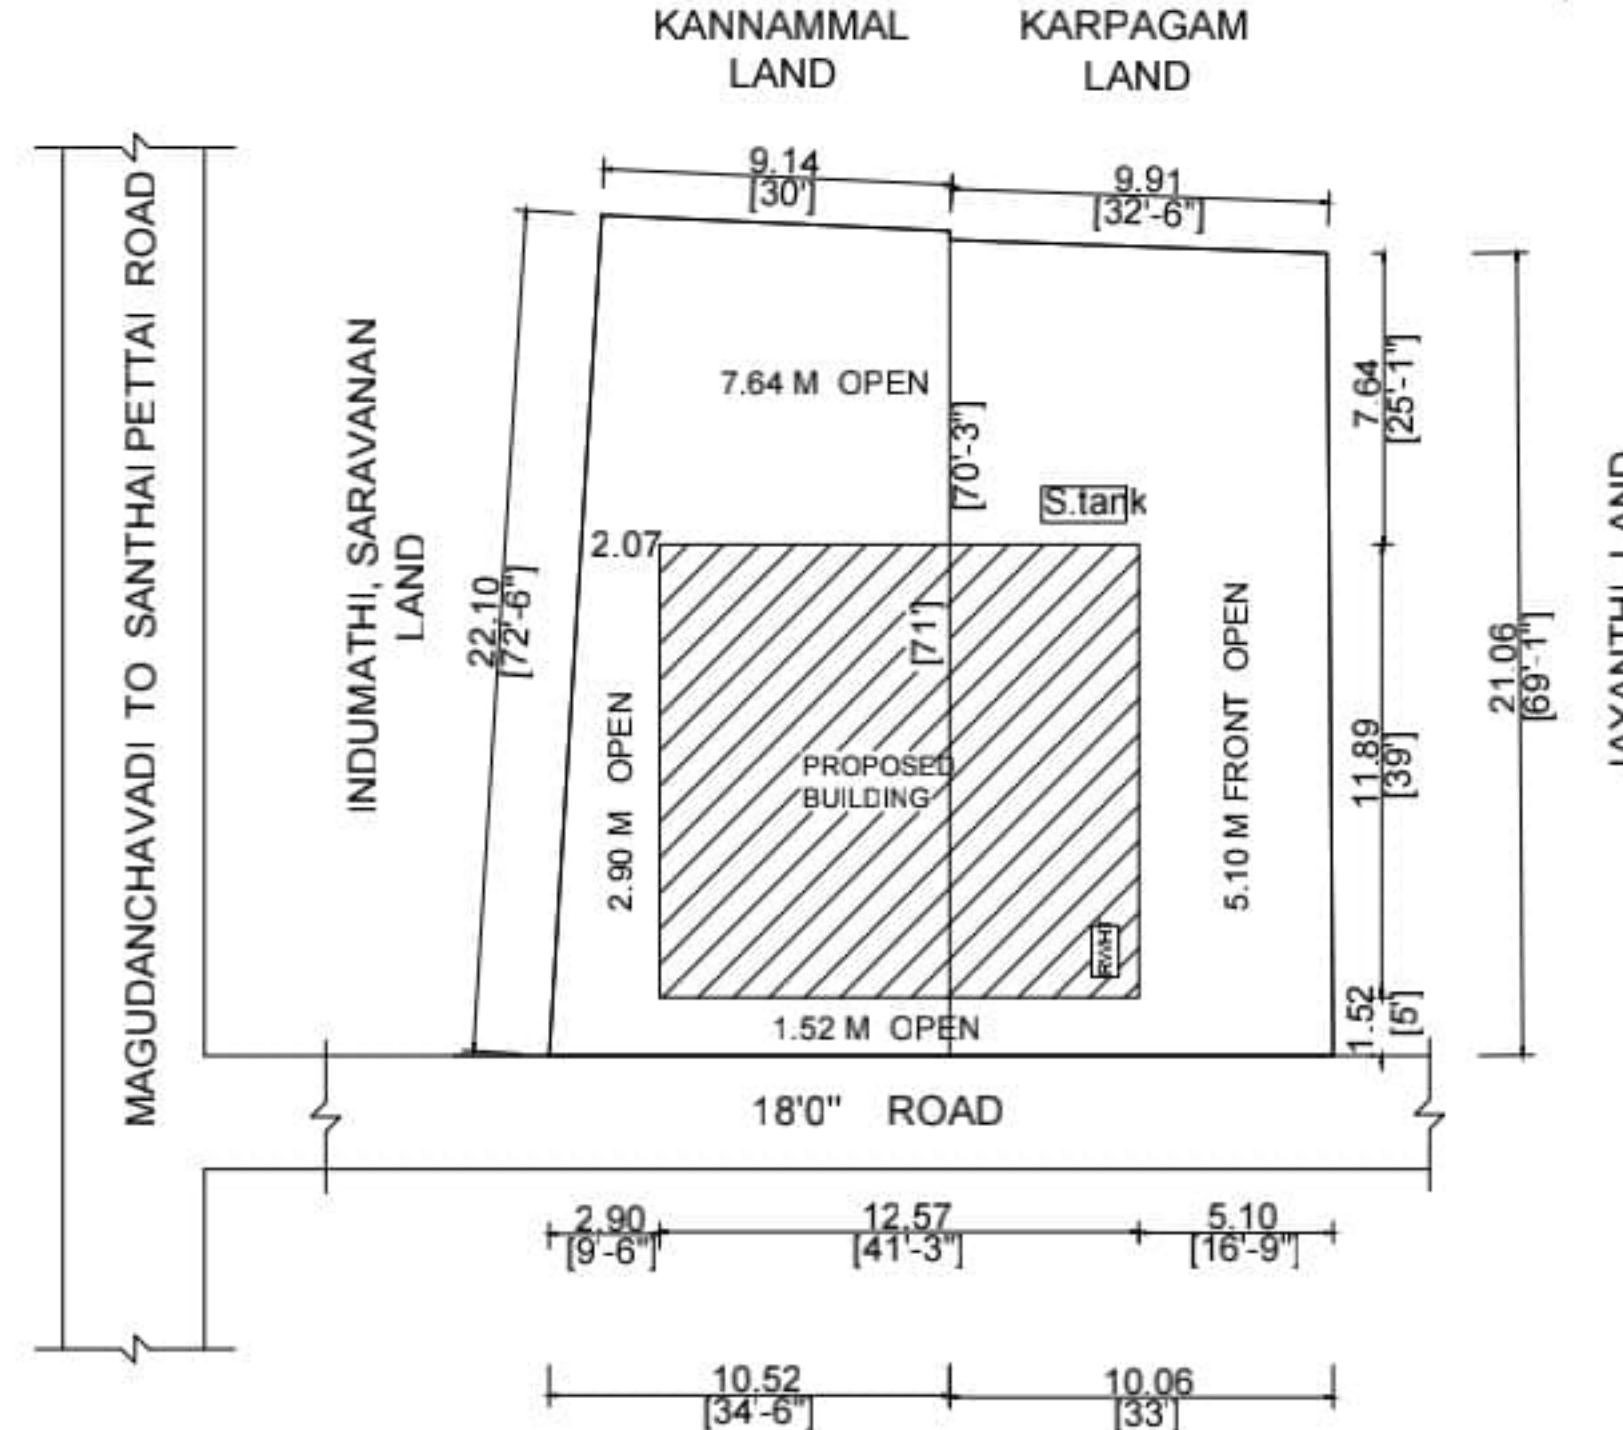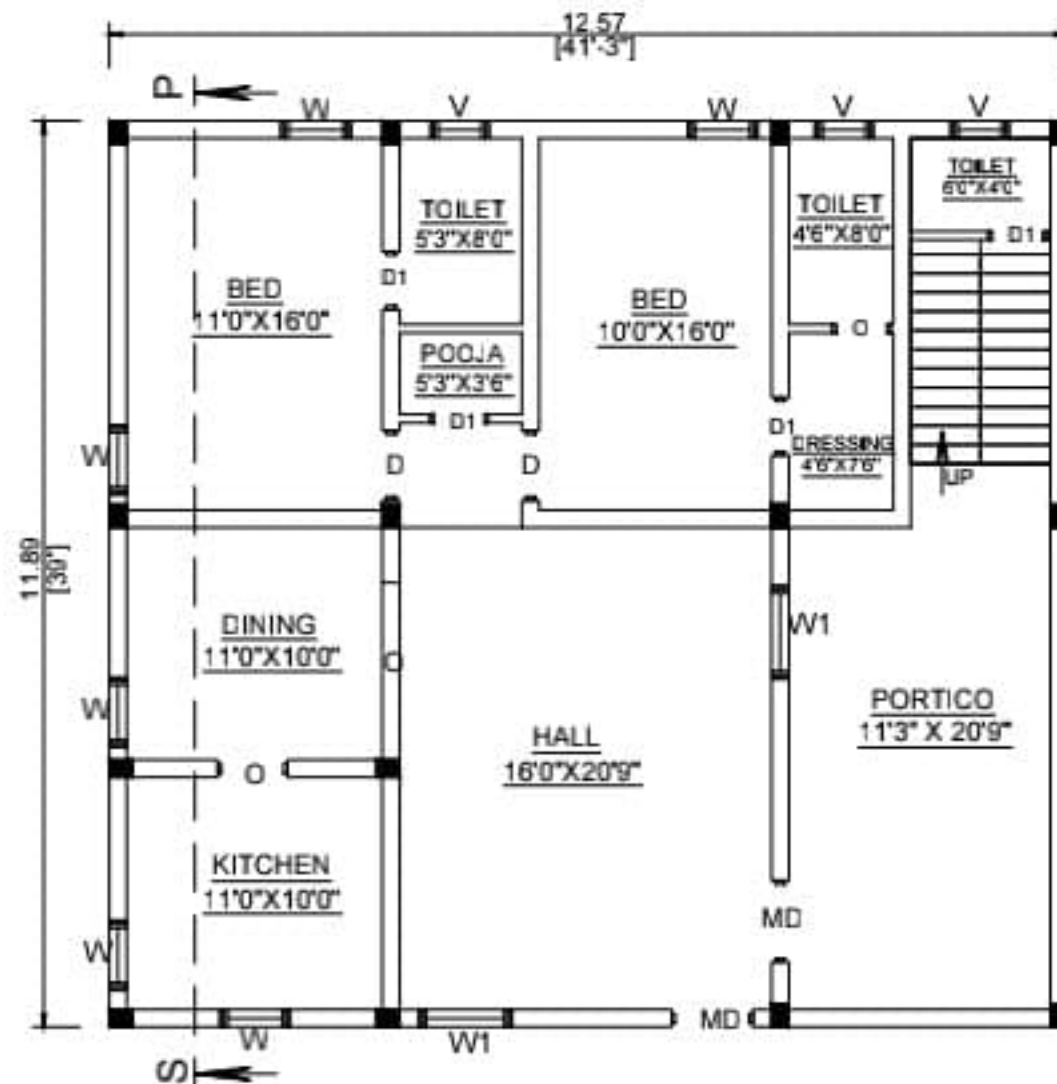

AREA STATEMENT	SQ.M.	SQ.ft.
AREA OF THE SITES (2314 + 2282.50)	427.02	4596.50
AREA OF THE PRO... R.C.C. ROOF BUILDING	149.47	1609.00
AREA OF THE OPEN SPACE	277.55	2987.50
CARPET AREA	82.31	886.00

PRO.. SEPTIC TANK , R.W.H. TANK ,
STAIRCASE, SOLAR SYSTEM, 1 Nos

JOINERY SCHEDULE	SCALE 1 : 100 ALL MEASUREMENTS ARE IN " METRE " AND " FEET "
MD - MAIN DOOR - 1.07 X 2.13	
D - DOOR - 0.91 X 2.13	
D1 - DOOR - 0.76 X 2.13	
O - OPEN - 0.91 X 2.13	
W - WINDOW - 0.91 X 1.22	
W1 - WINDOW - 1.22 X 1.22	
V - VENTILATOR - 0.61 X 0.45	
	SITE BOUNDARY - ☐
	PRO.... BUILDING - ☐

APPLICANT	ENGINEER
S. KASTHURI	Er.P. SUBHASHINI, B.E., Namakkal / RE-II / Reg.No.1 / 2021 SARBE GROUPS Register Engineer & Contractor Sivasakthi Complex, Trichy Road, Namakkal-637001 Cell : 97868 28885