



PLAN SHOWING THE PROPOSED GROUND FLOOR AND FIRST FLOOR RESIDENTIAL BUILDING, PATTAN NO:1353
S.F.NO -151/5A7 AT ,SANTHIPURAM, VIRUTHASAMPATTI VILLAGE PANCHAYAT, METTUR TALUK, SALEM DISTRICT.


APPLICANT : Mr.P.PACHIAPPAN S/O Mr.PACHIAPPAN.

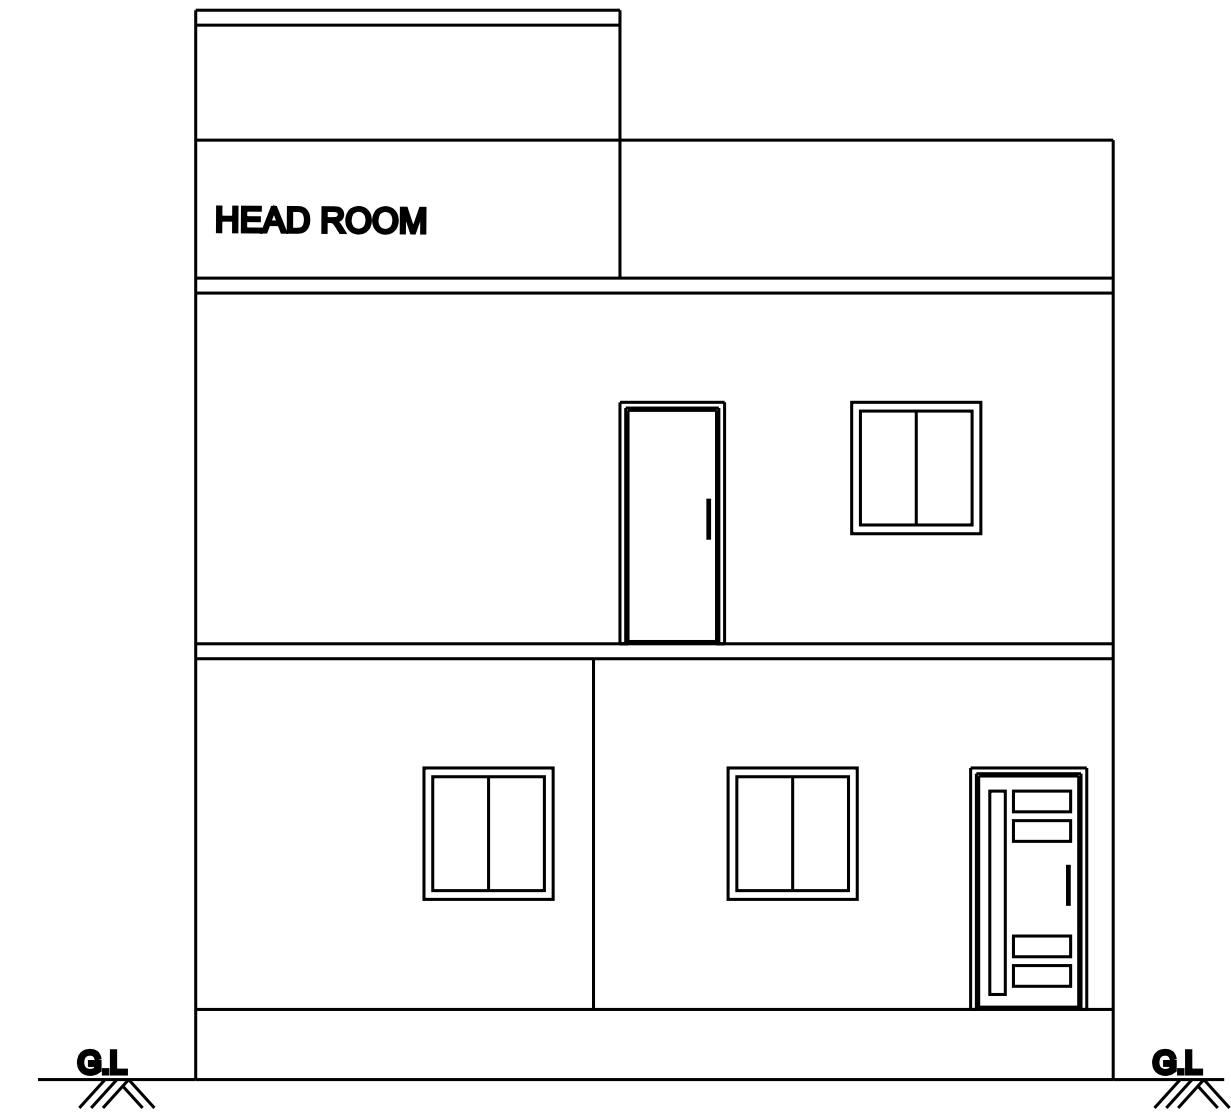


ELEVATION

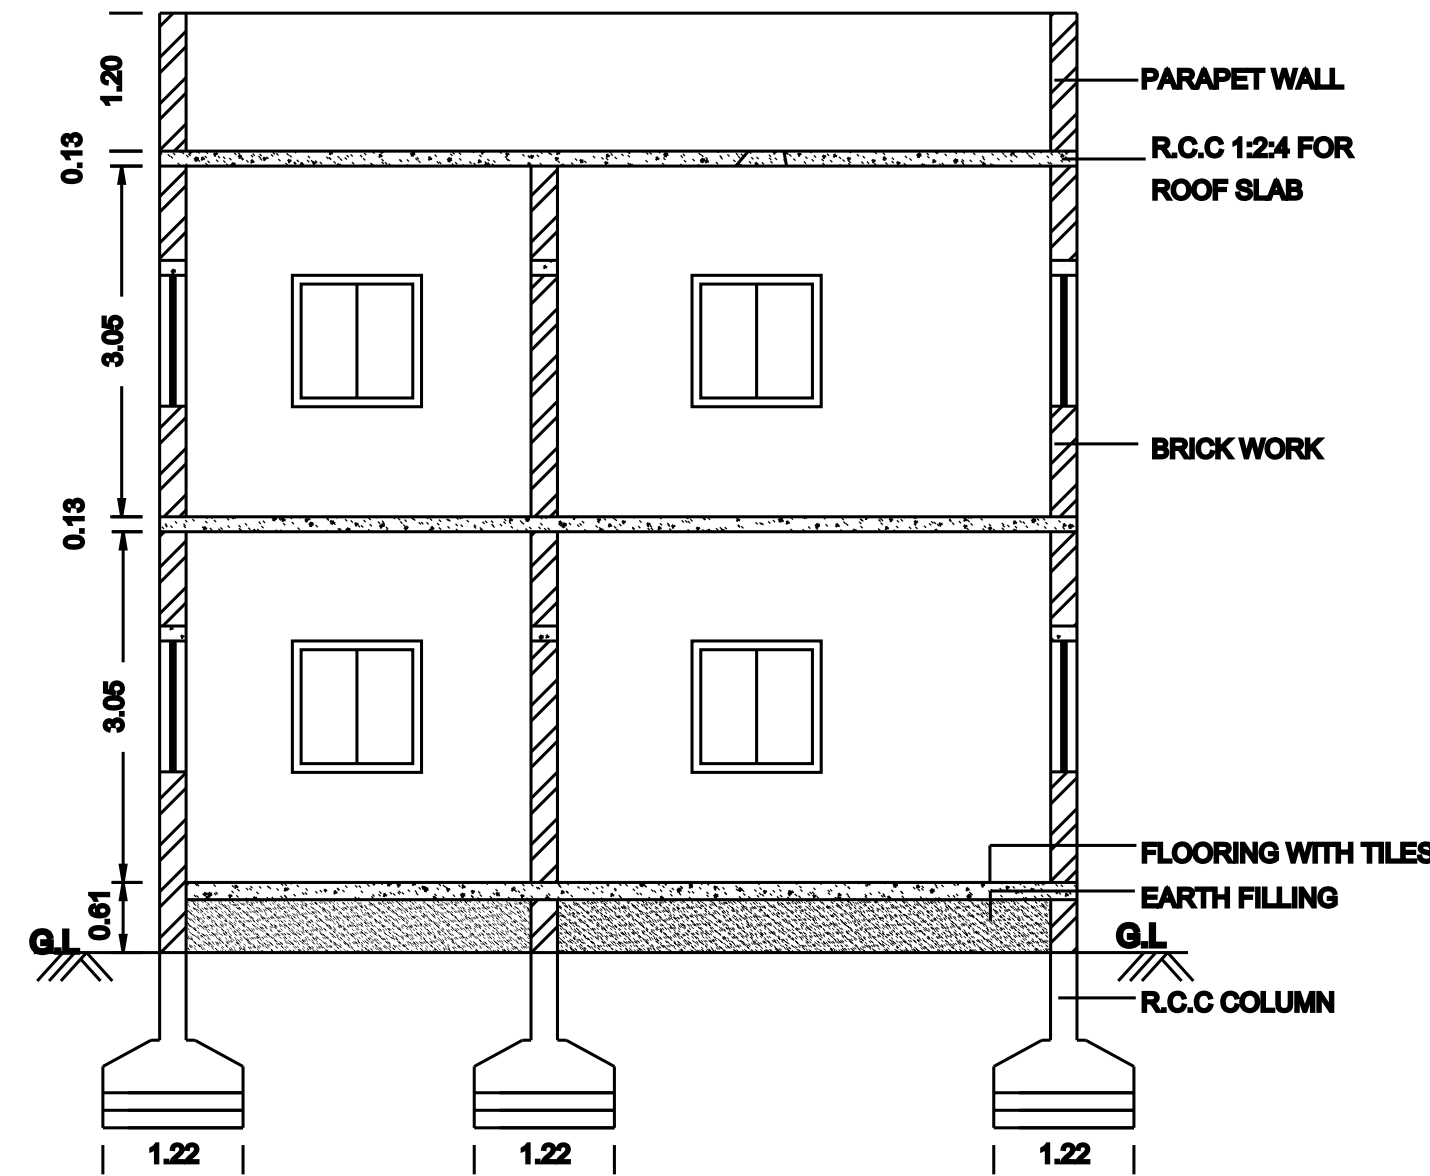








SECTION A-B

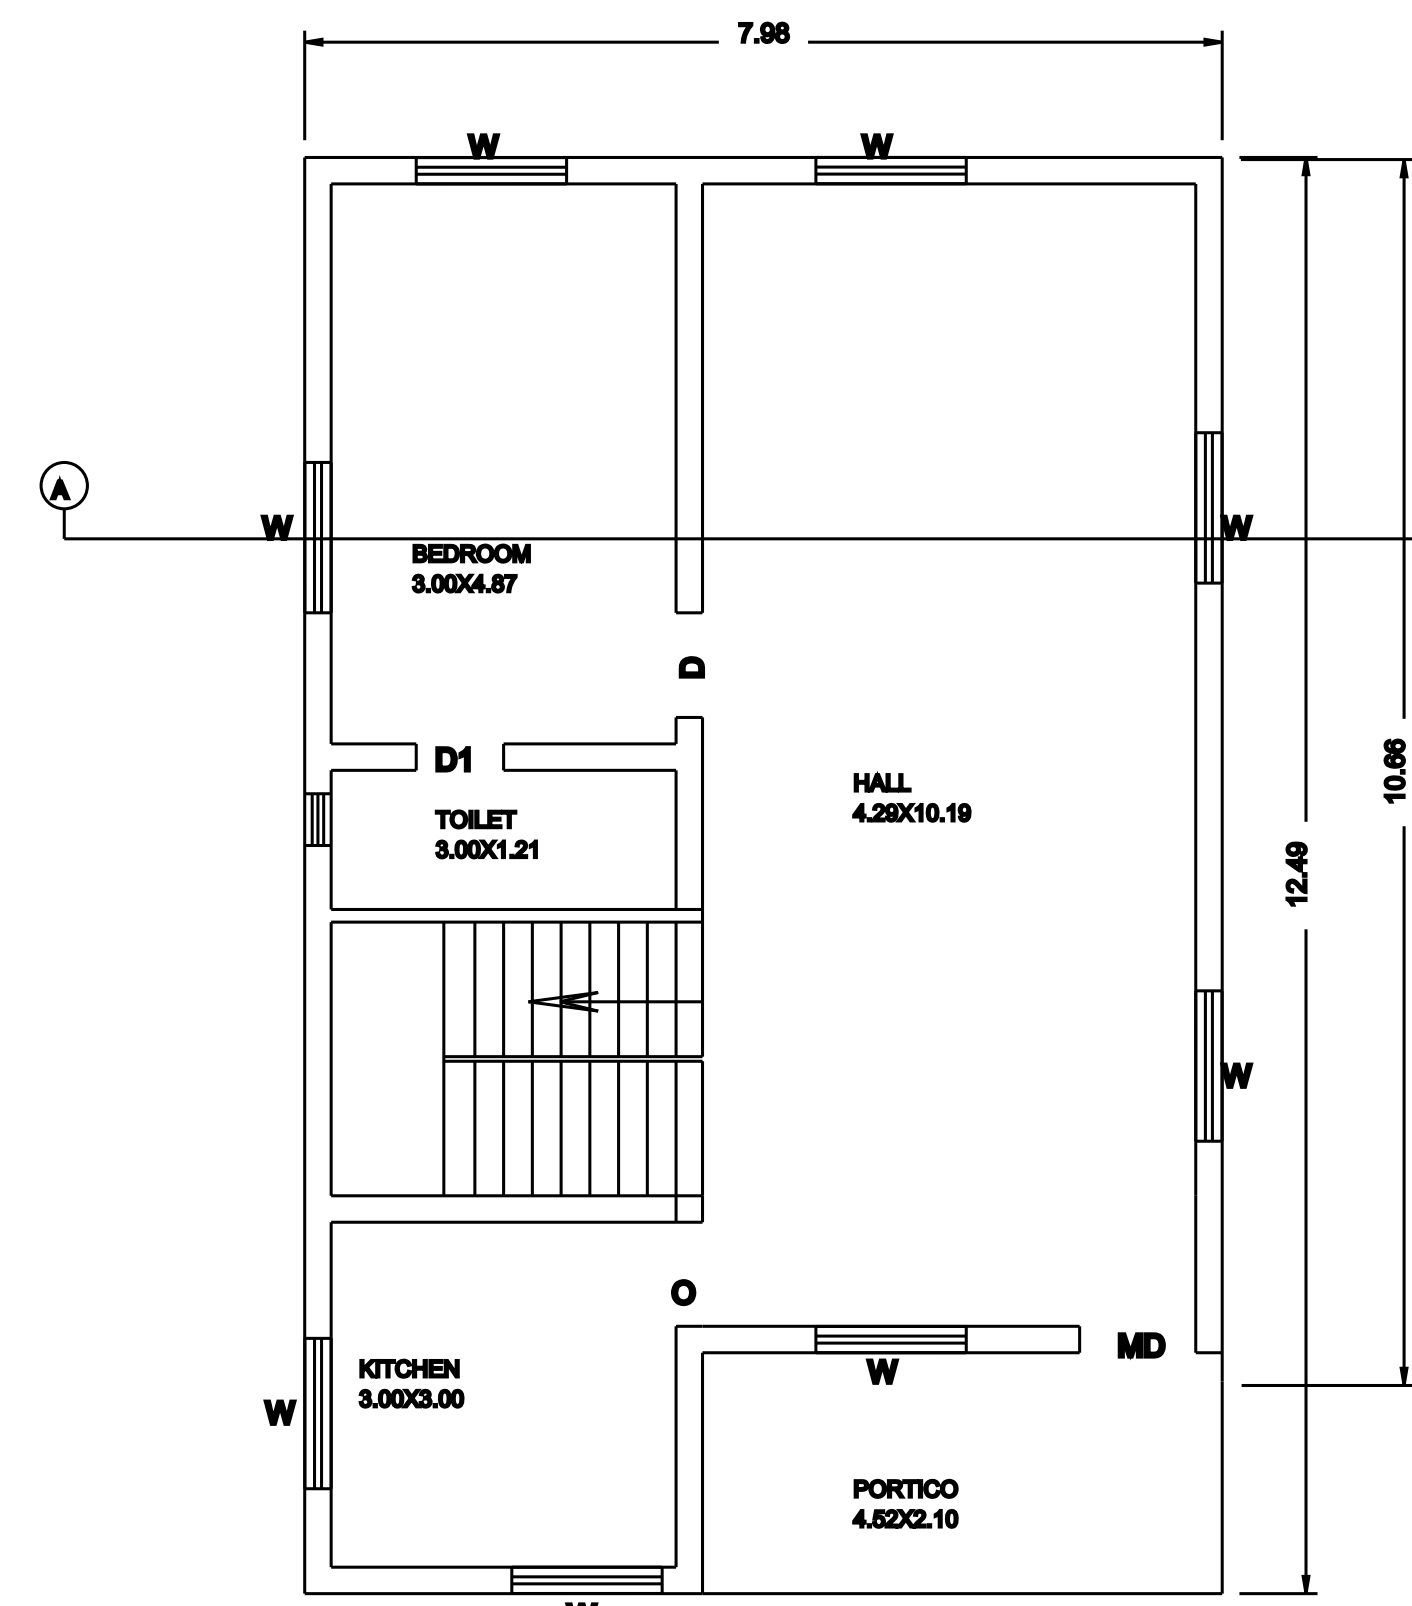


GROUND FLOOR PLAN

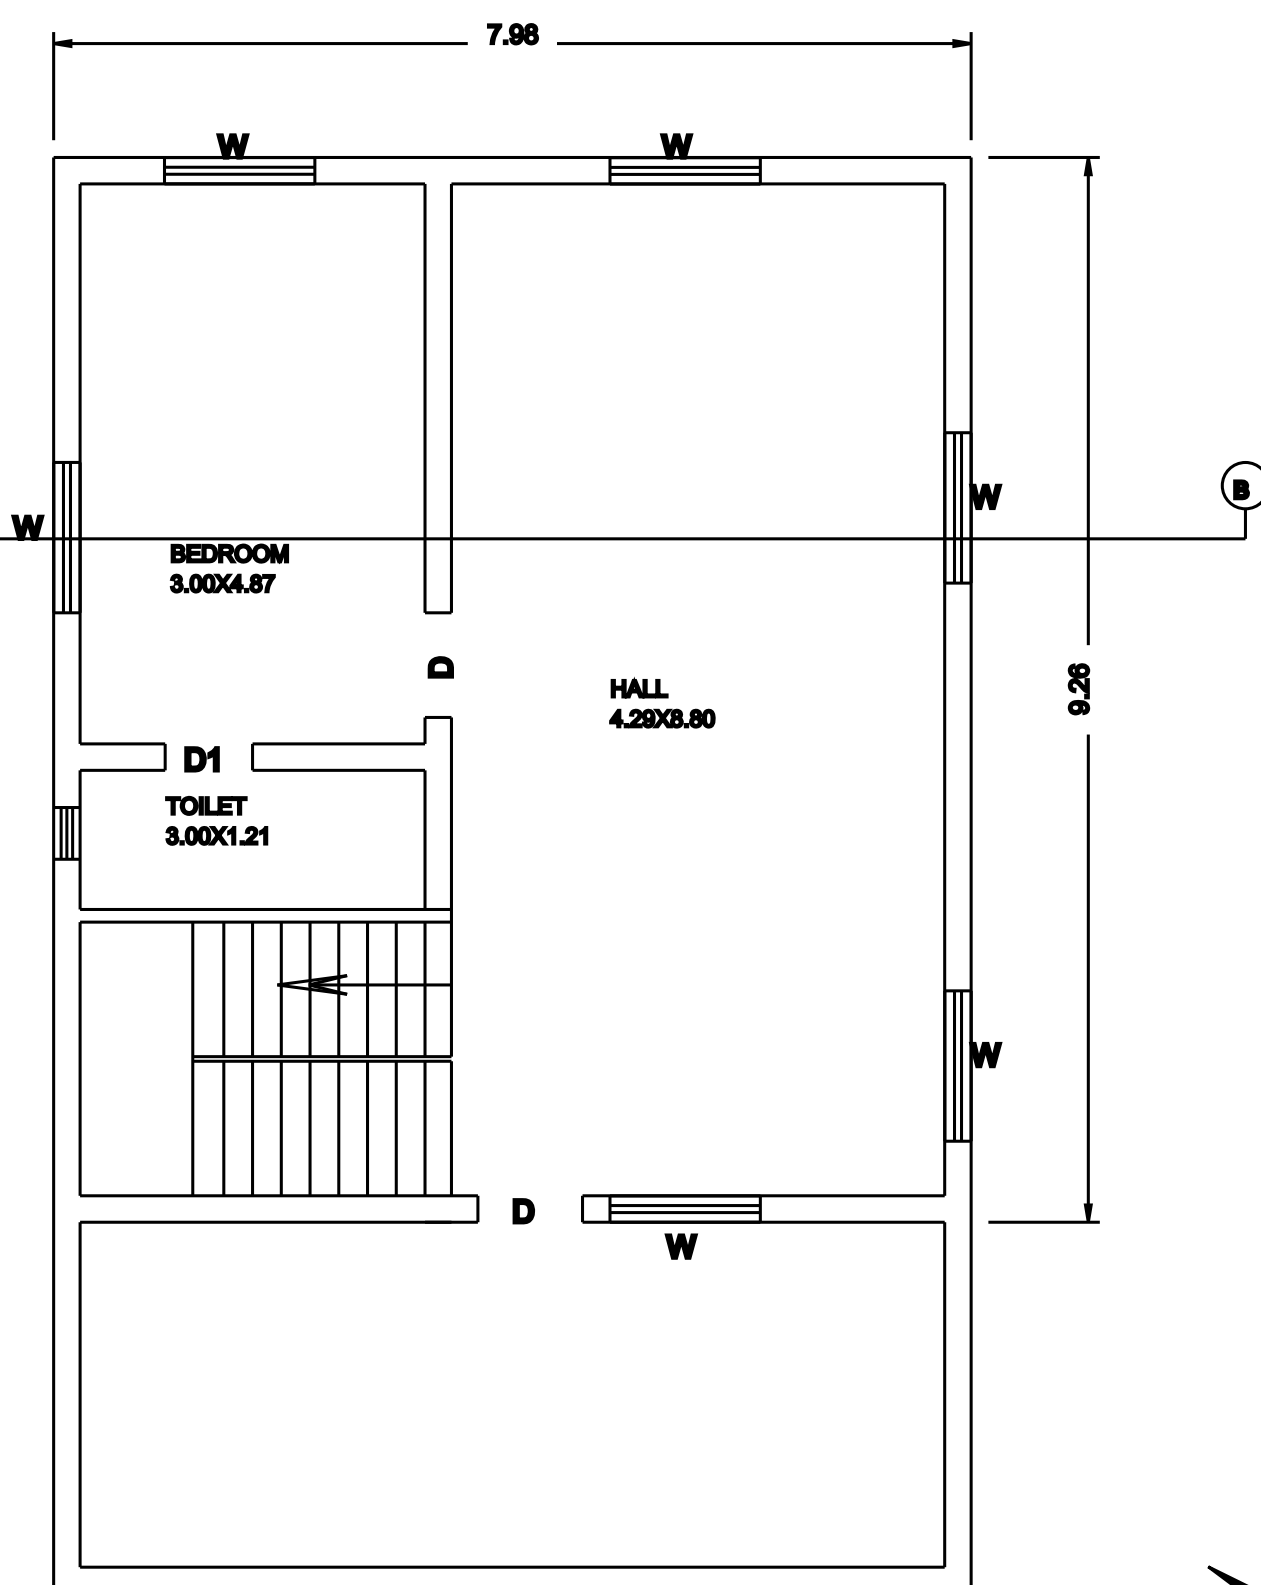

FIRST FLOOR PLAN

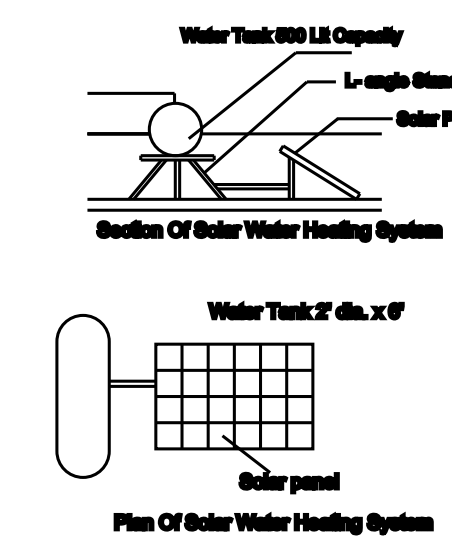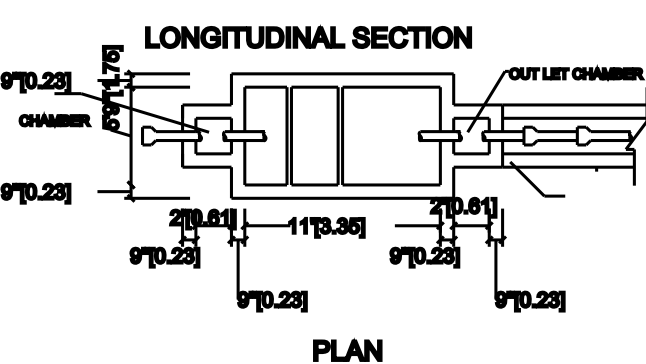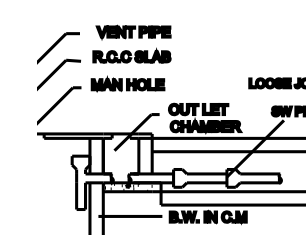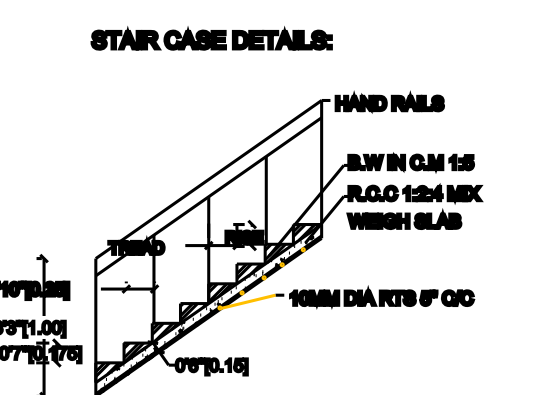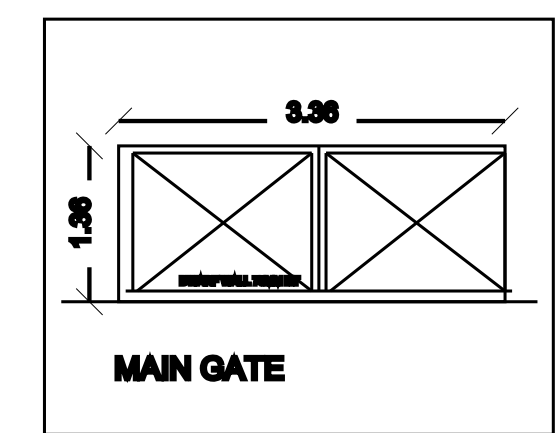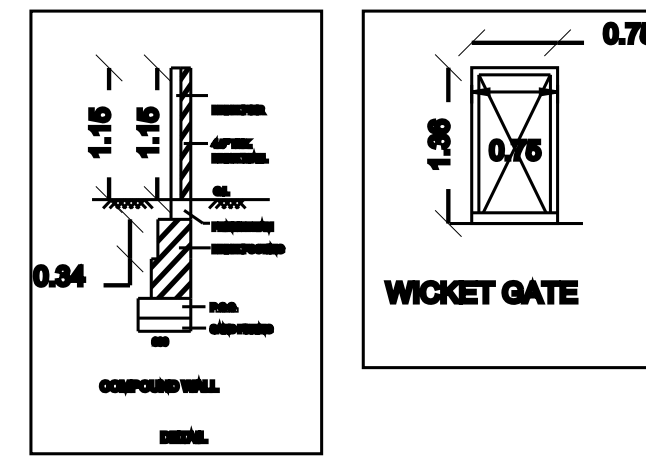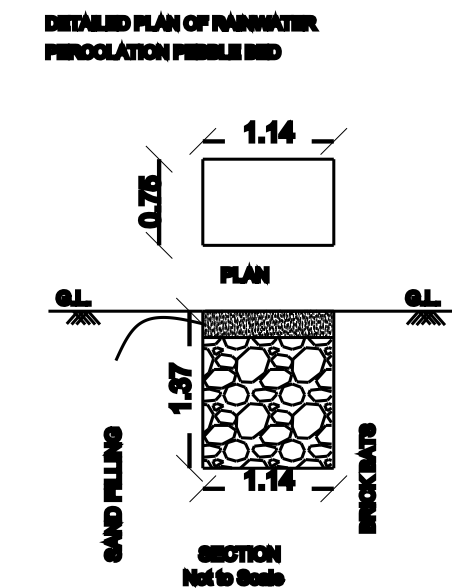



SITE PLAN
SCALE 1:100

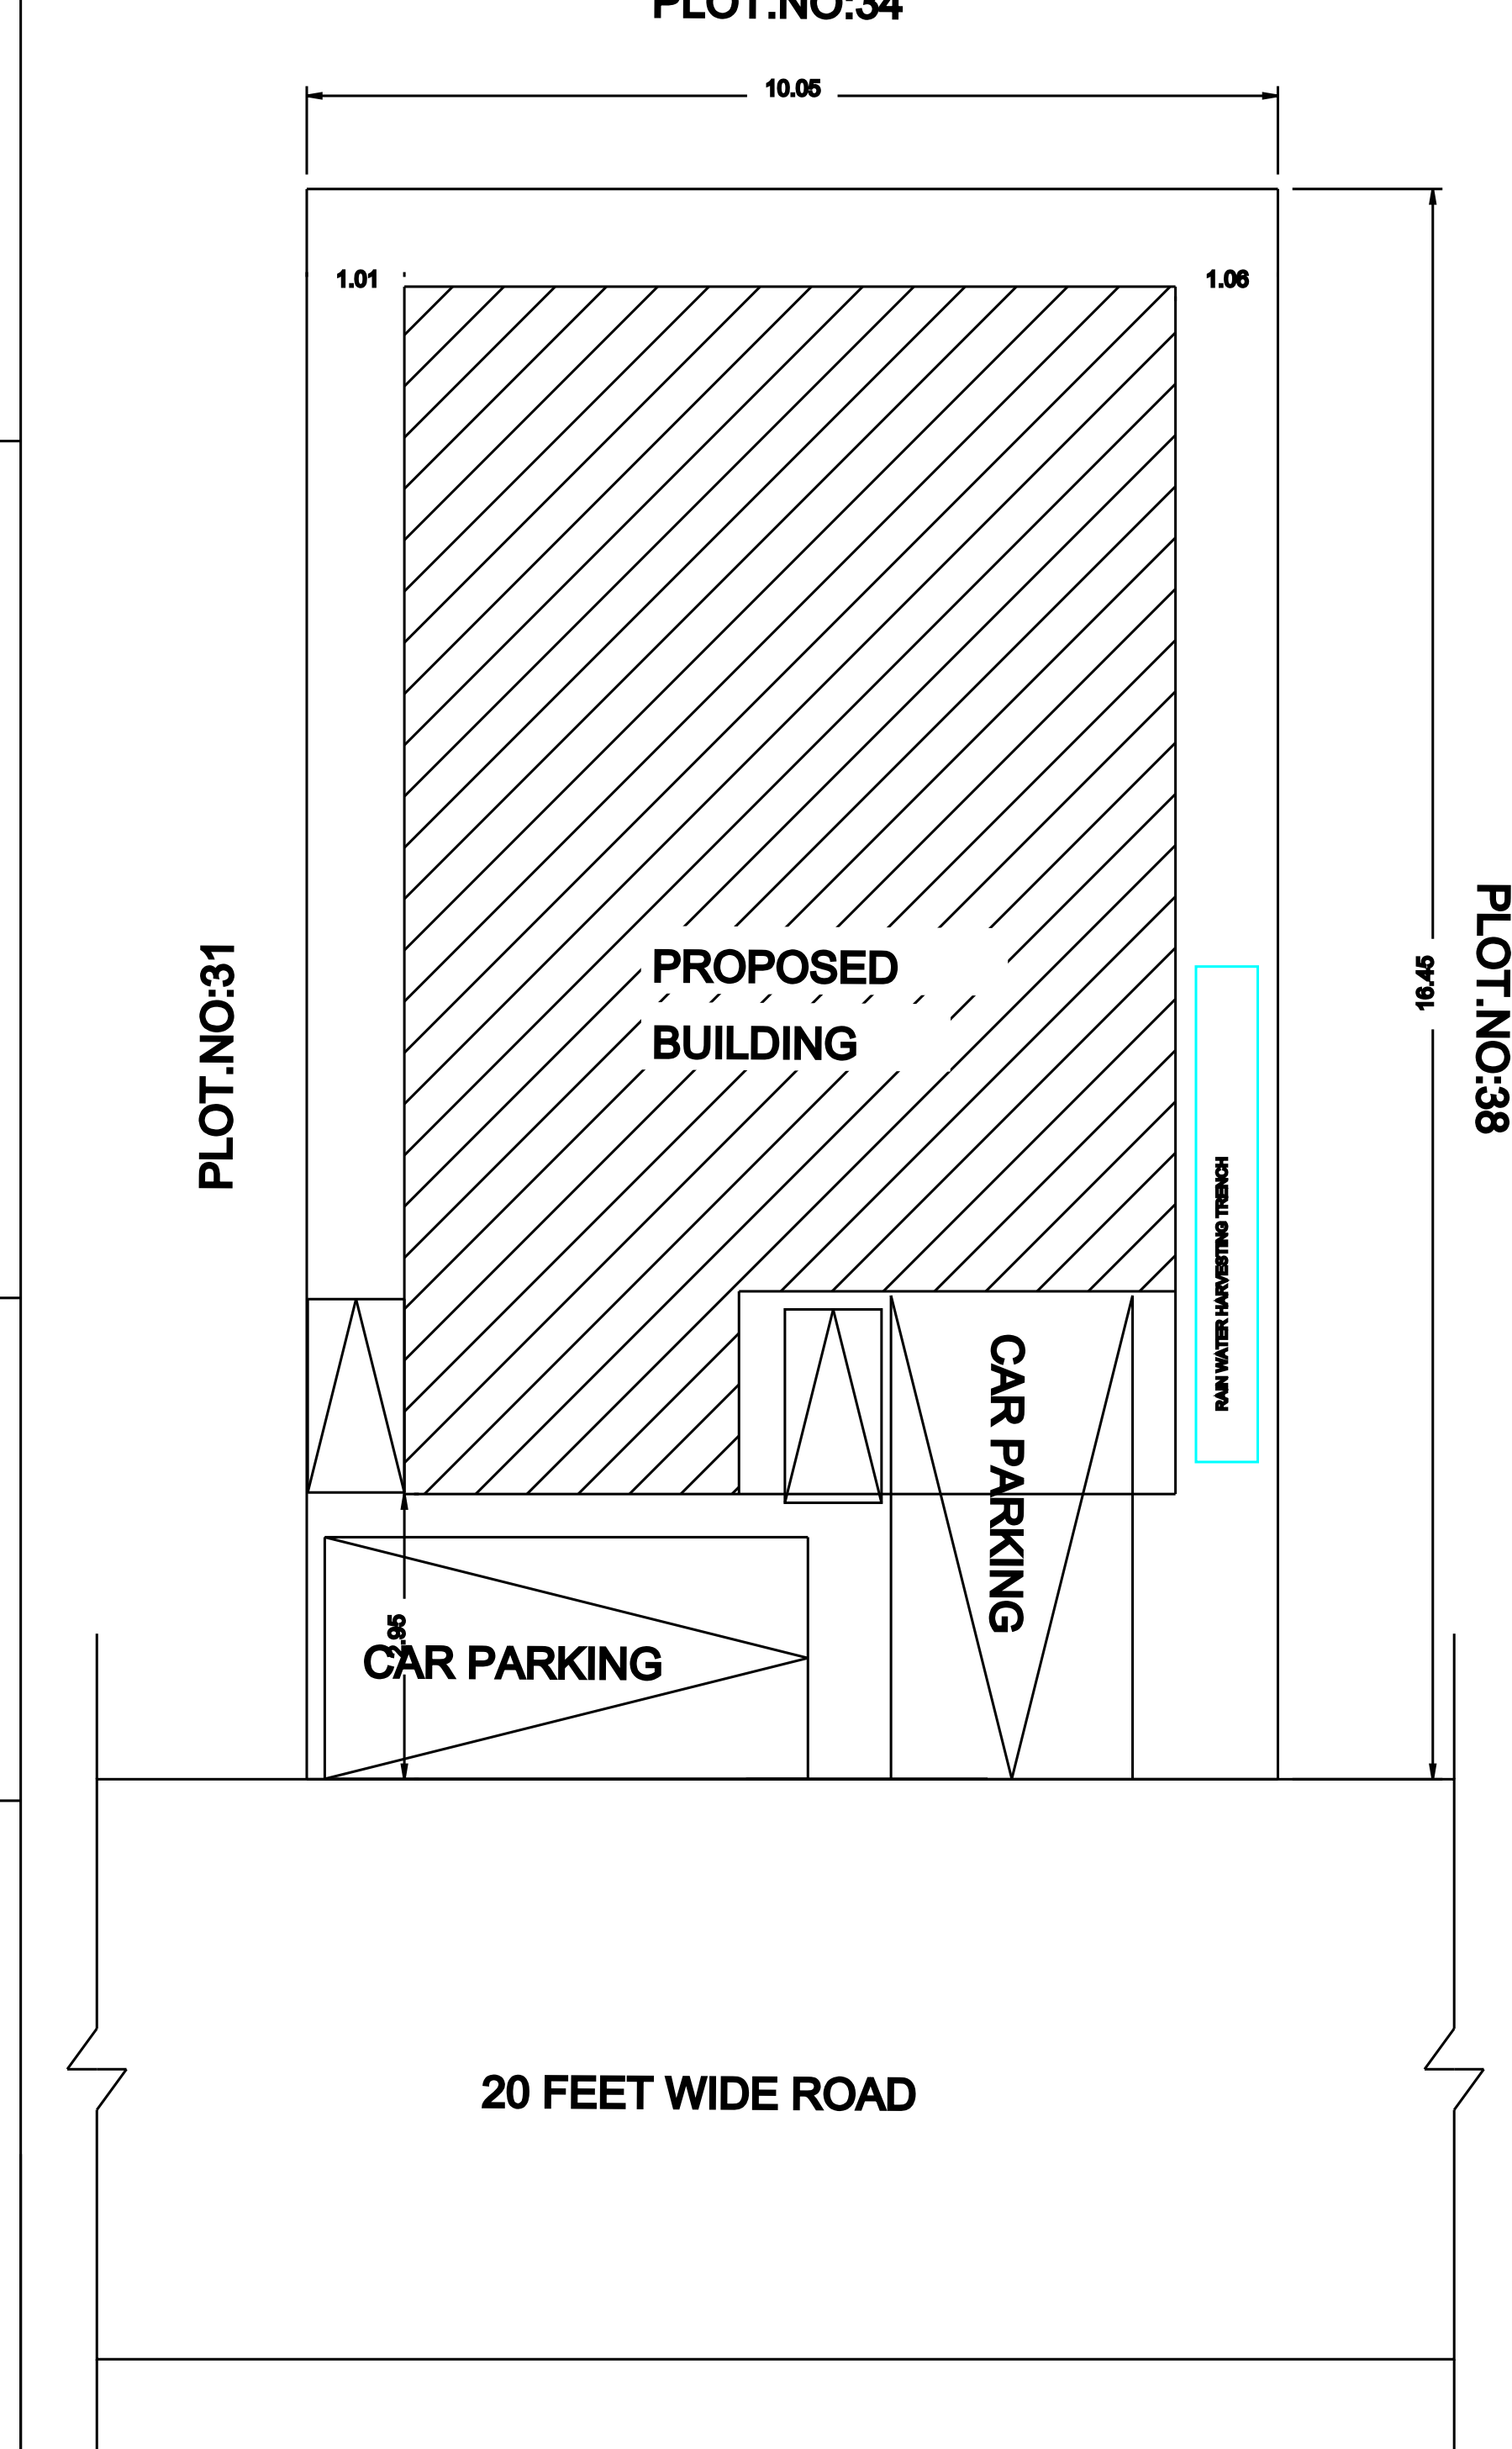

APPLICANT:

[Signature]

KEY PLAN
NOT TO SCALE

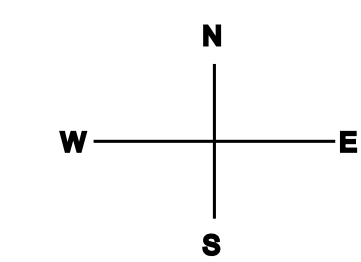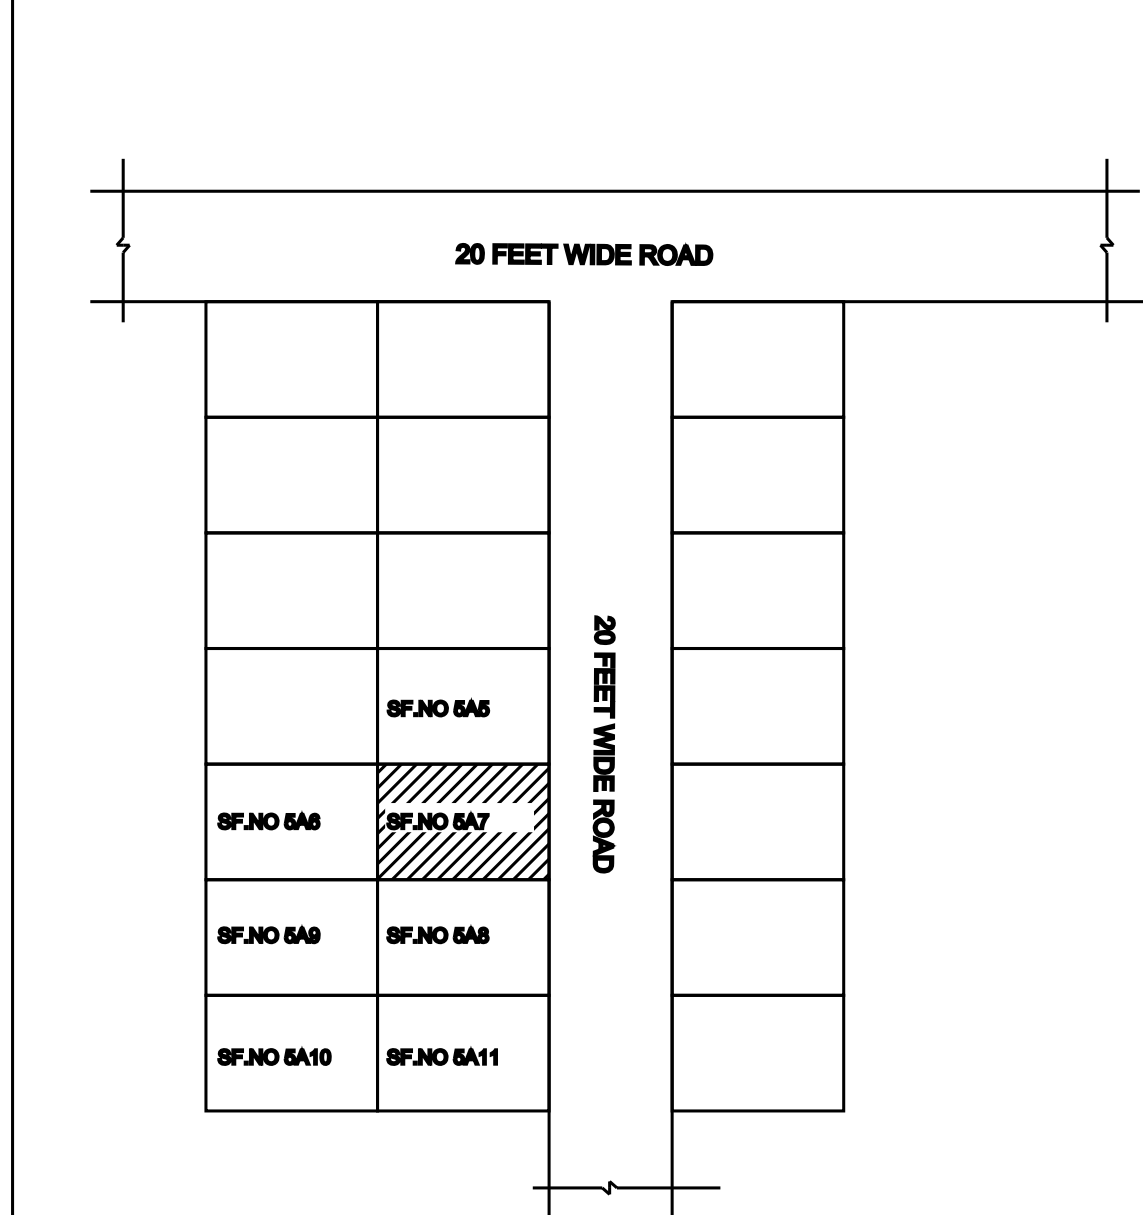

JOINERY DETAILS :-

S.NO	DESCRIPTION	SIZE IN M
1.	MAIN DOOR - MD	1.01 X 2.13
1.	DOOR - D	0.91 X 2.13
2.	DOOR - D1	0.78 X 2.13
3.	WINDOW - W	1.31 X 1.31
4.	VENTILATOR - V	0.91 X 0.91
5.	OPEN - O	1.00 X 2.13

AREA DETAILS :-

1.	AREA OF THE SITE		
	AS PER DOCUMENT	1781.42	165.50
2.	PROPOSED GROUND FLOOR PLINTH AREA	1072.85	99.67
3.	PROPOSED FIRST FLOOR PLINTH AREA	795.40	73.90
4.	TOTAL PLINTH AREA	1868.25	173.57
5.	PROPOSED GROUND FLOOR CARPET AREA	770.15	71.55
6.	PROPOSED FIRST FLOOR CARPET AREA	606.85	56.38
7.	TOTAL CARPET AREA	1377.00	127.92

ENGINEER:

[Signature]
M. RATHINAM, BE.,
Licensed Building Surveyor
2/1-180, Salem Main Road, Kunjandiyur,
Gonur Post, Mettur Dam - 636 404.
Salem (Dt). Cell: 94432 30756