


PLAN SHOWING THE PROPOSED CONSTRUCTION OF GROUND AND FIRST FLOOR R.C.C TERRACED ROOF RESIDENTIAL BUILDING


IN S.NO-32/2 (As Per Document), NEW S.NO-32/2A2 (As Per Patta), PATTA NO - 1761, PLOT NO: 11, MINNAMPALLI VILLAGE,

AYOTHIYAPATTANAM PANCHYAT UNION, VALAPADY TALUK, SALEM DISTRICT.


NAME OF THE APPLICANT : Mrs.J.SANTHI W/o. Mr.JAYARAMAN.

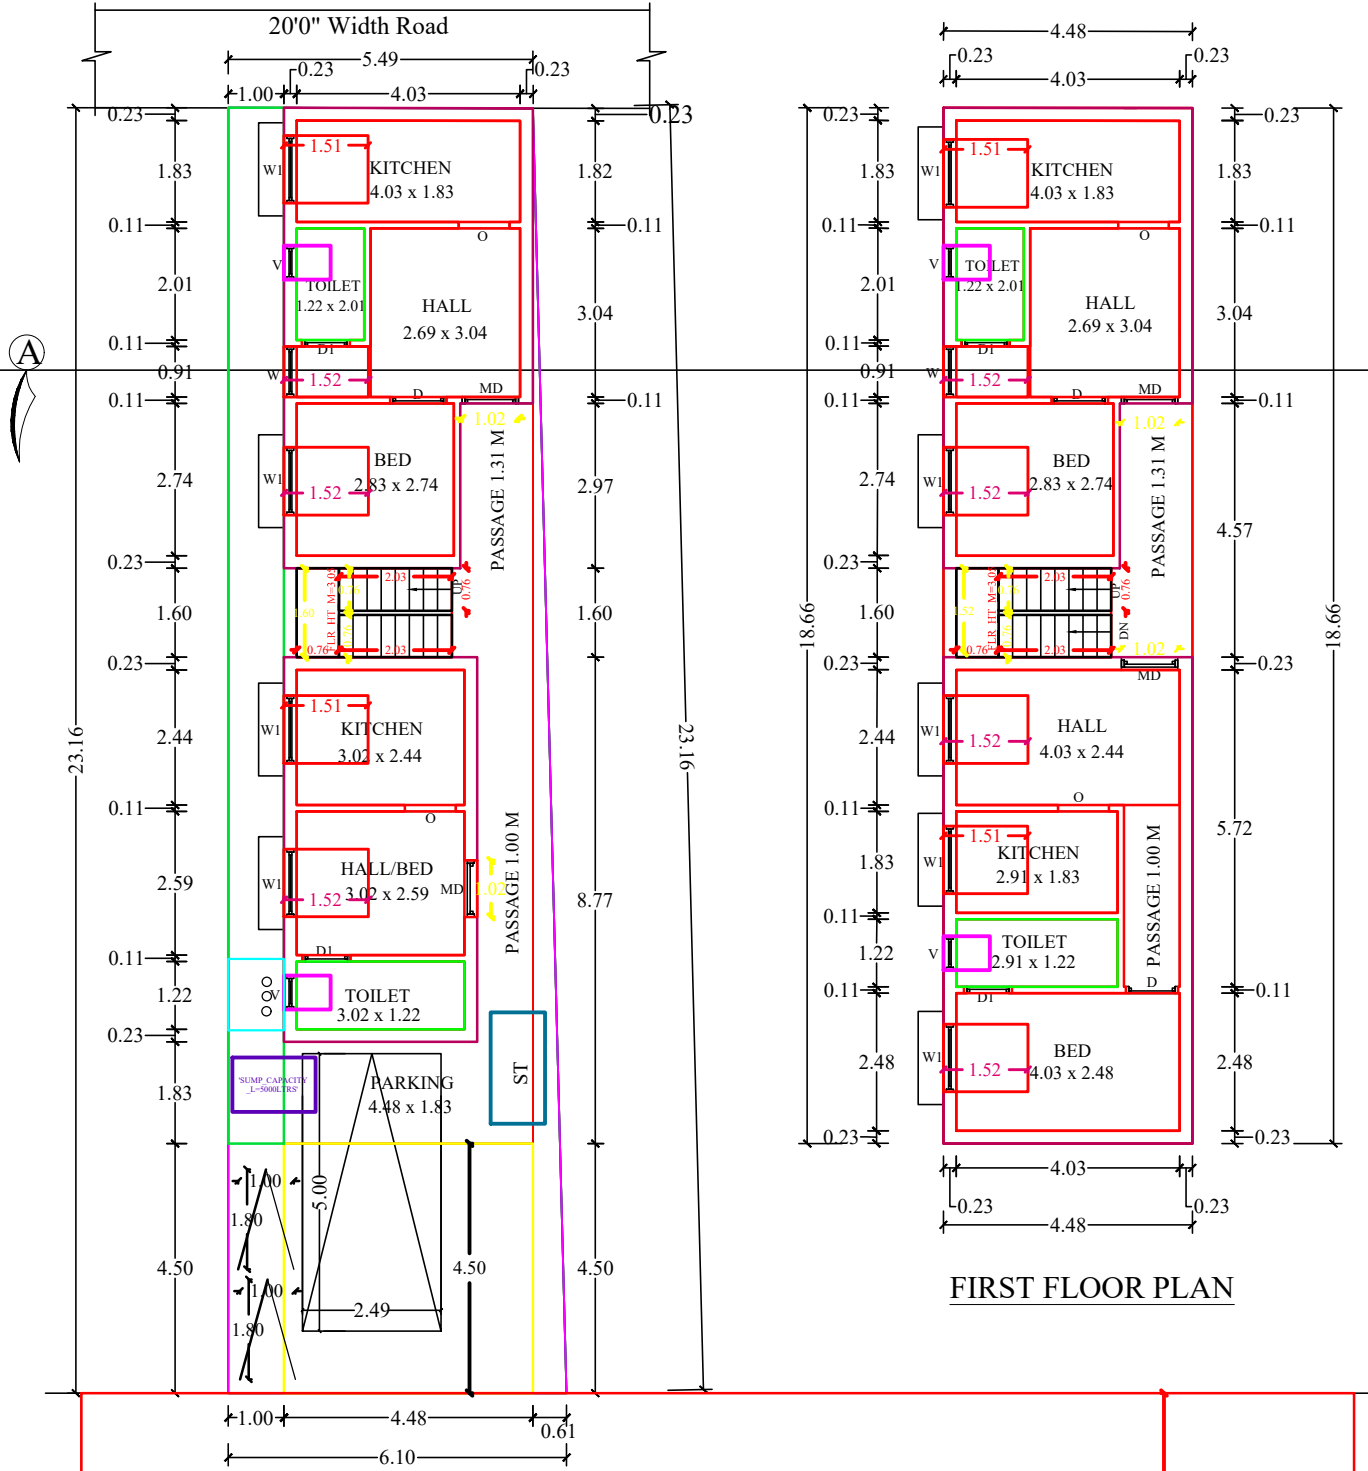


GROUND FLOOR PLAN

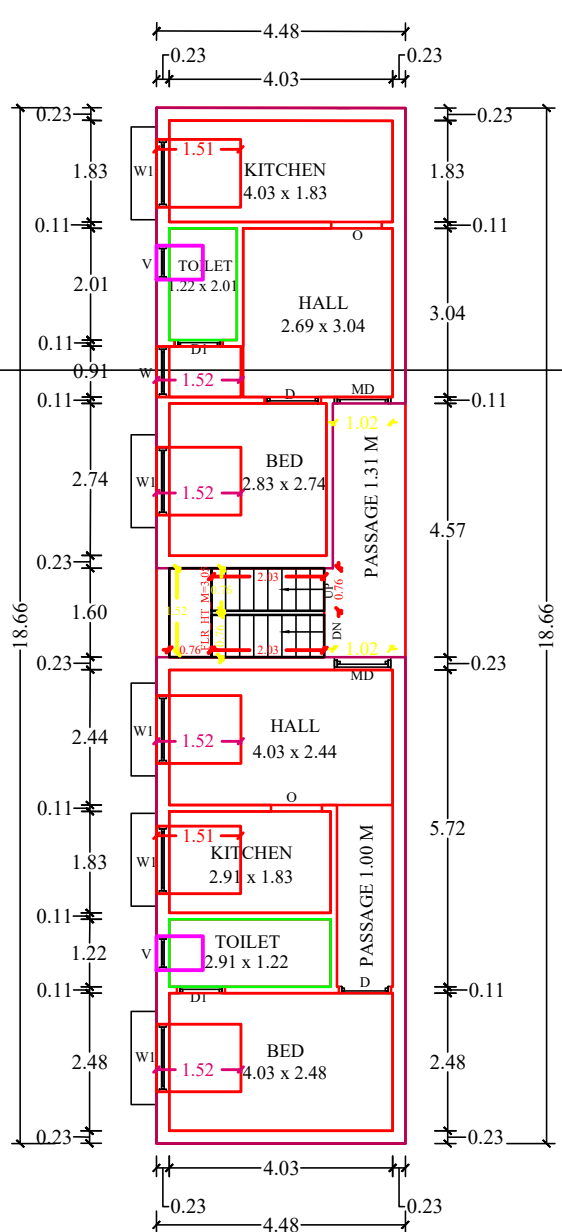


FIRST FLOOR PLAN

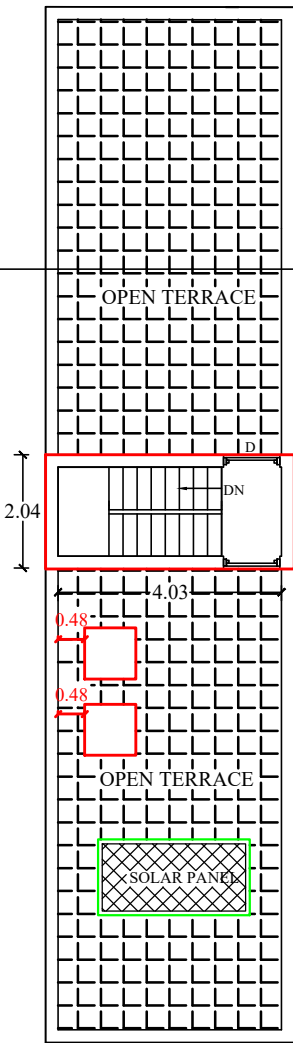






TERRACE FLOOR PLAN

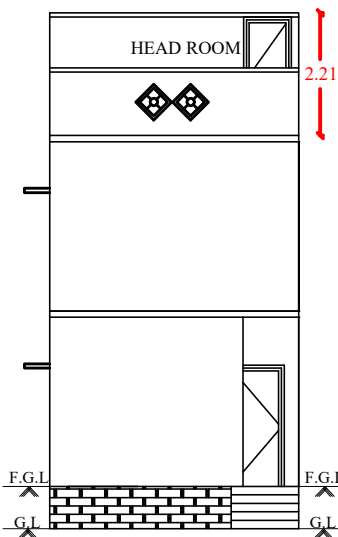

FRONT ELEVATION

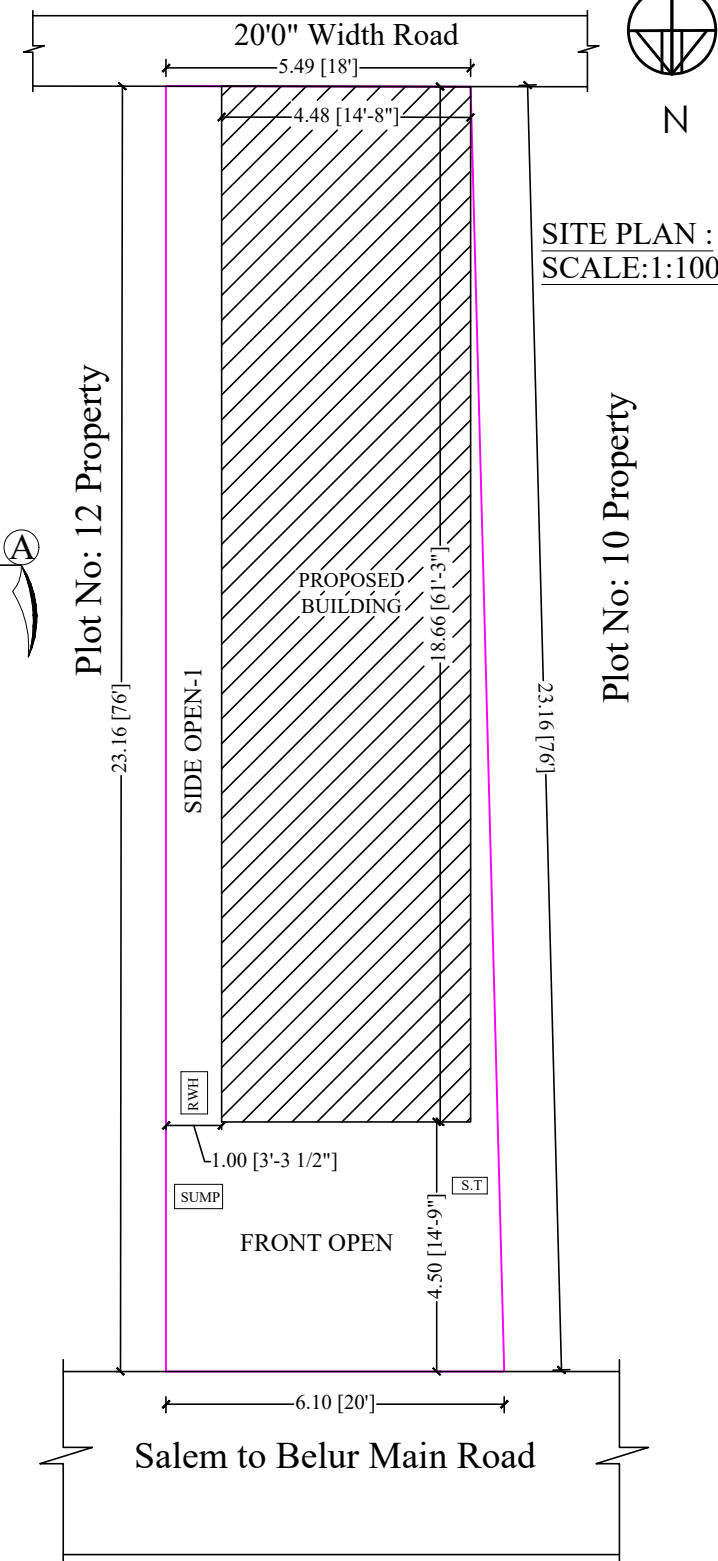


SITE PLAN :
SCALE:1:100

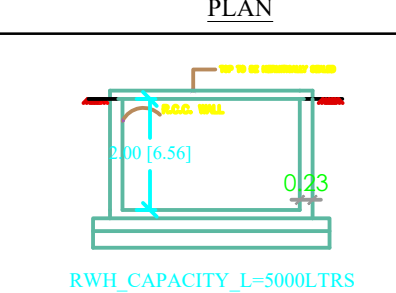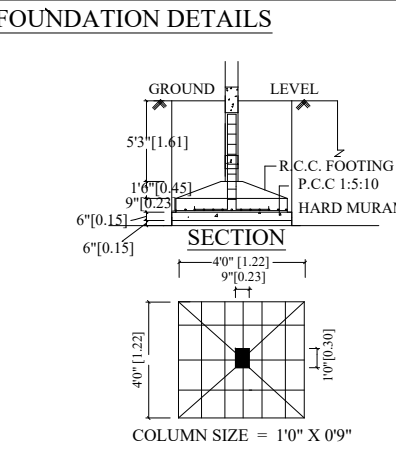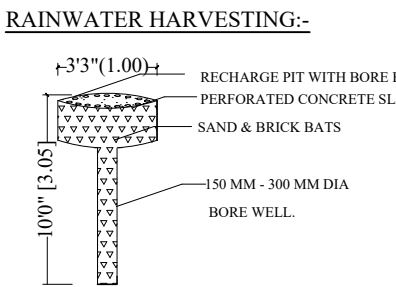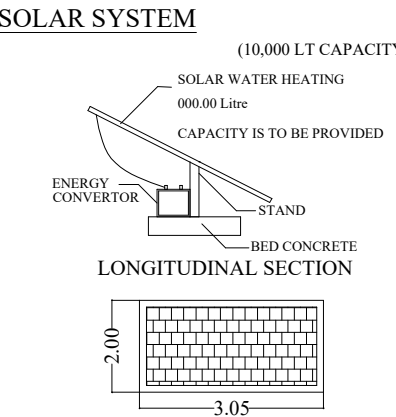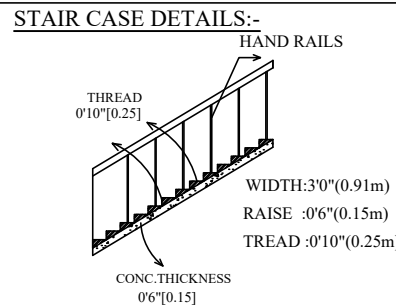

RWH CAPACITY L=5000LTRS

KEY PLAN :

NOT TO SCALE

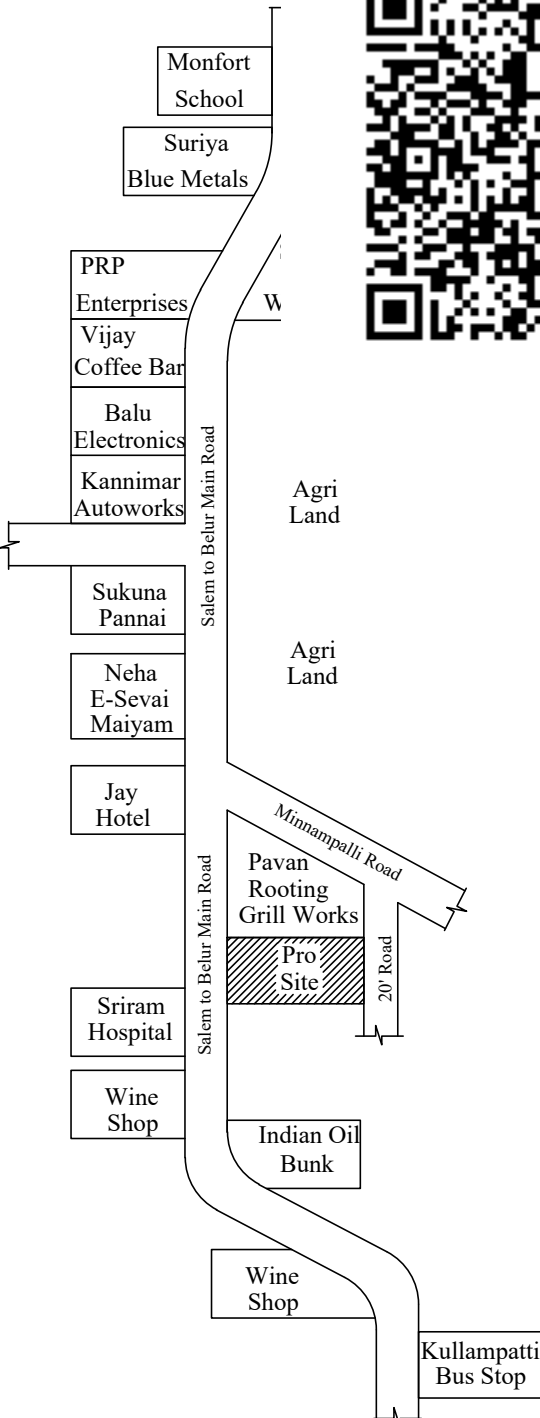

AREA DETAILS:-

1.	AREA OF THE SITE	134.15 S.M	1,444.00 S.FT
2.	GROUND FLOOR AREA	83.65 S.M	900.50 S.FT
3.	FIRST FLOOR AREA	83.65 S.M	900.50 S.FT
4.	HEAD ROOM AREA	9.25 S.M	99.25 S.FT
5.	TOTAL AREA	176.55 S.M	1,900.25 S.FT
6.	VACANT AREA	50.50 S.M	543.50 S.FT

JOINERY DETAILS :-

S.NO	DESCRIPTION	SIZE IN M
1	MAIN DOOR - M.D	1.07 X 2.14
2	DOOR - D	0.91 X 2.14
3	DOOR - DI	0.84 X 2.14
4	OPEN - O	1.22 X 2.14
5	WINDOW - W	1.52 X 1.52
6	WINDOW - WI	1.07 X 1.37
7	VENTILATOR - V	0.91 X 0.76

LEGEND :-

BOUNDRY SHOWN IN -


PROPOSED SHOWN IN -

ROAD SHOWN IN -


SCALE :-

ALL DIMENSIONS ARE IN FEET & METER
SCALE 1 : 100 OR 1" = 8'0"


ENGINEER:-

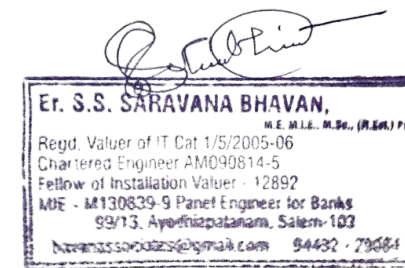

PERCOLATION PIT :

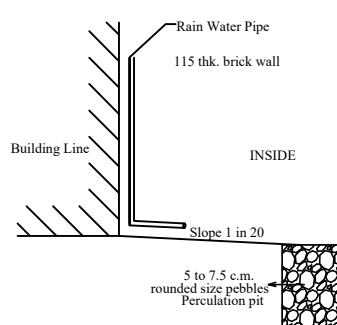

SEPTIC TANK:-

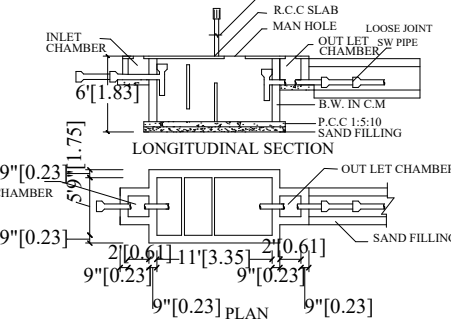

APPLICANT:-

J. 8135