



PLAN SHOWING THE PROPOSED CONSTRUCTION OF A R.C.C TERRACED ROOF RESIDENTIAL GROUND AND FIRST FLOOR BUILDING IN OLD SURVEY NO:53/1,53/4, NEW SURVEY NO:53/1B1,53/4B1,PATTA.NO:1112,PLOT NO: 20&21 AT NILAVARAPATTY -VILLAGE,DASANAICKENPATTI-PANCHAYAT, PANAMARATHUPATTI -UNION ,SALEM-TALUK,SALEM-DISTRICT.

NAME OF THE APPLICANT : Mr.K. NEELAKRISHNAN S/O Mr. KANNAN.


OFFICE USE :-

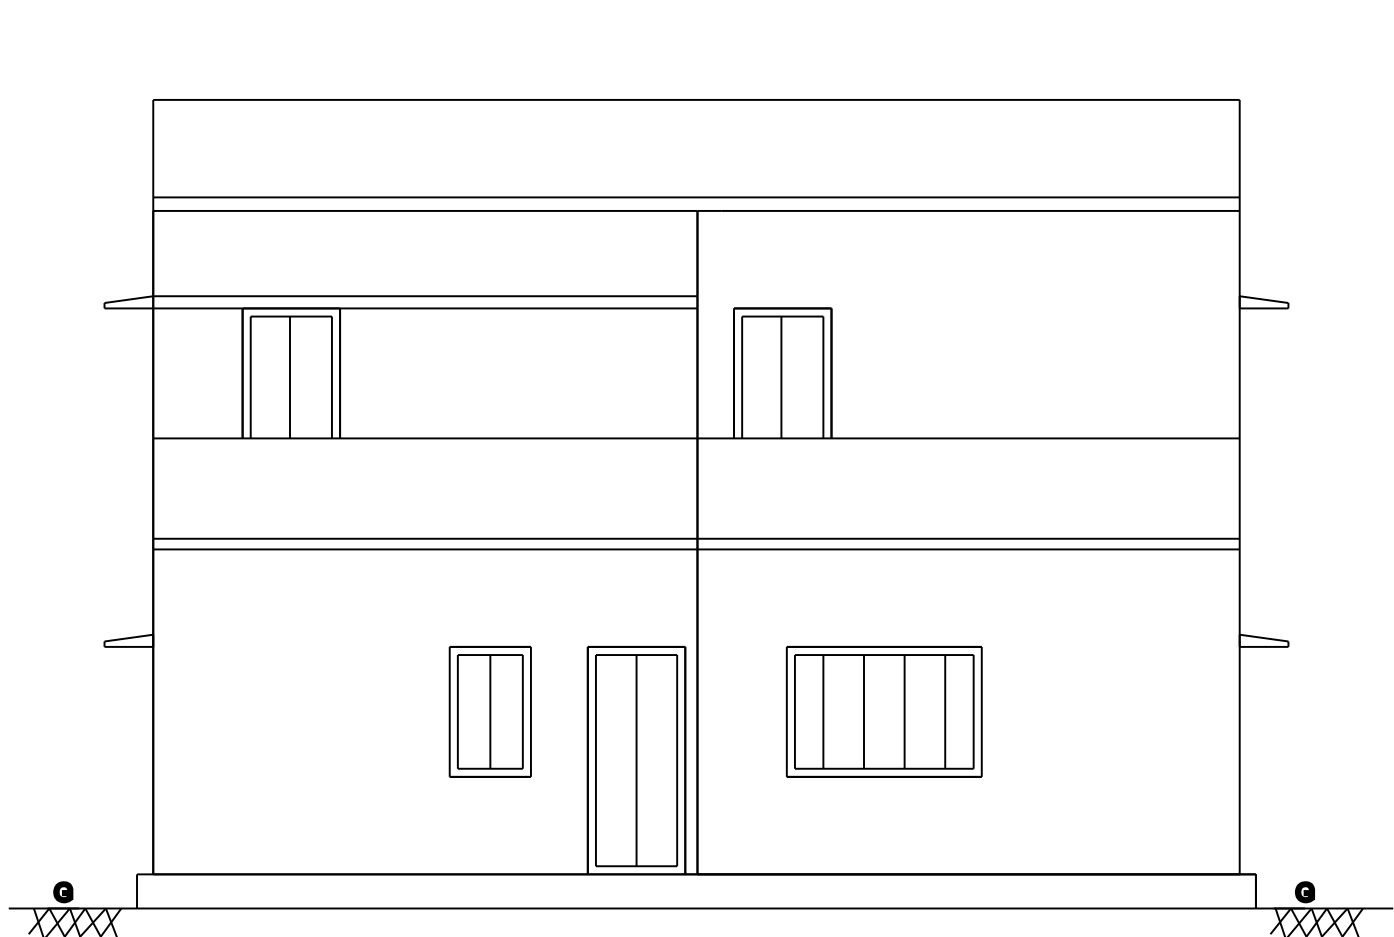


FRONT ELEVATION

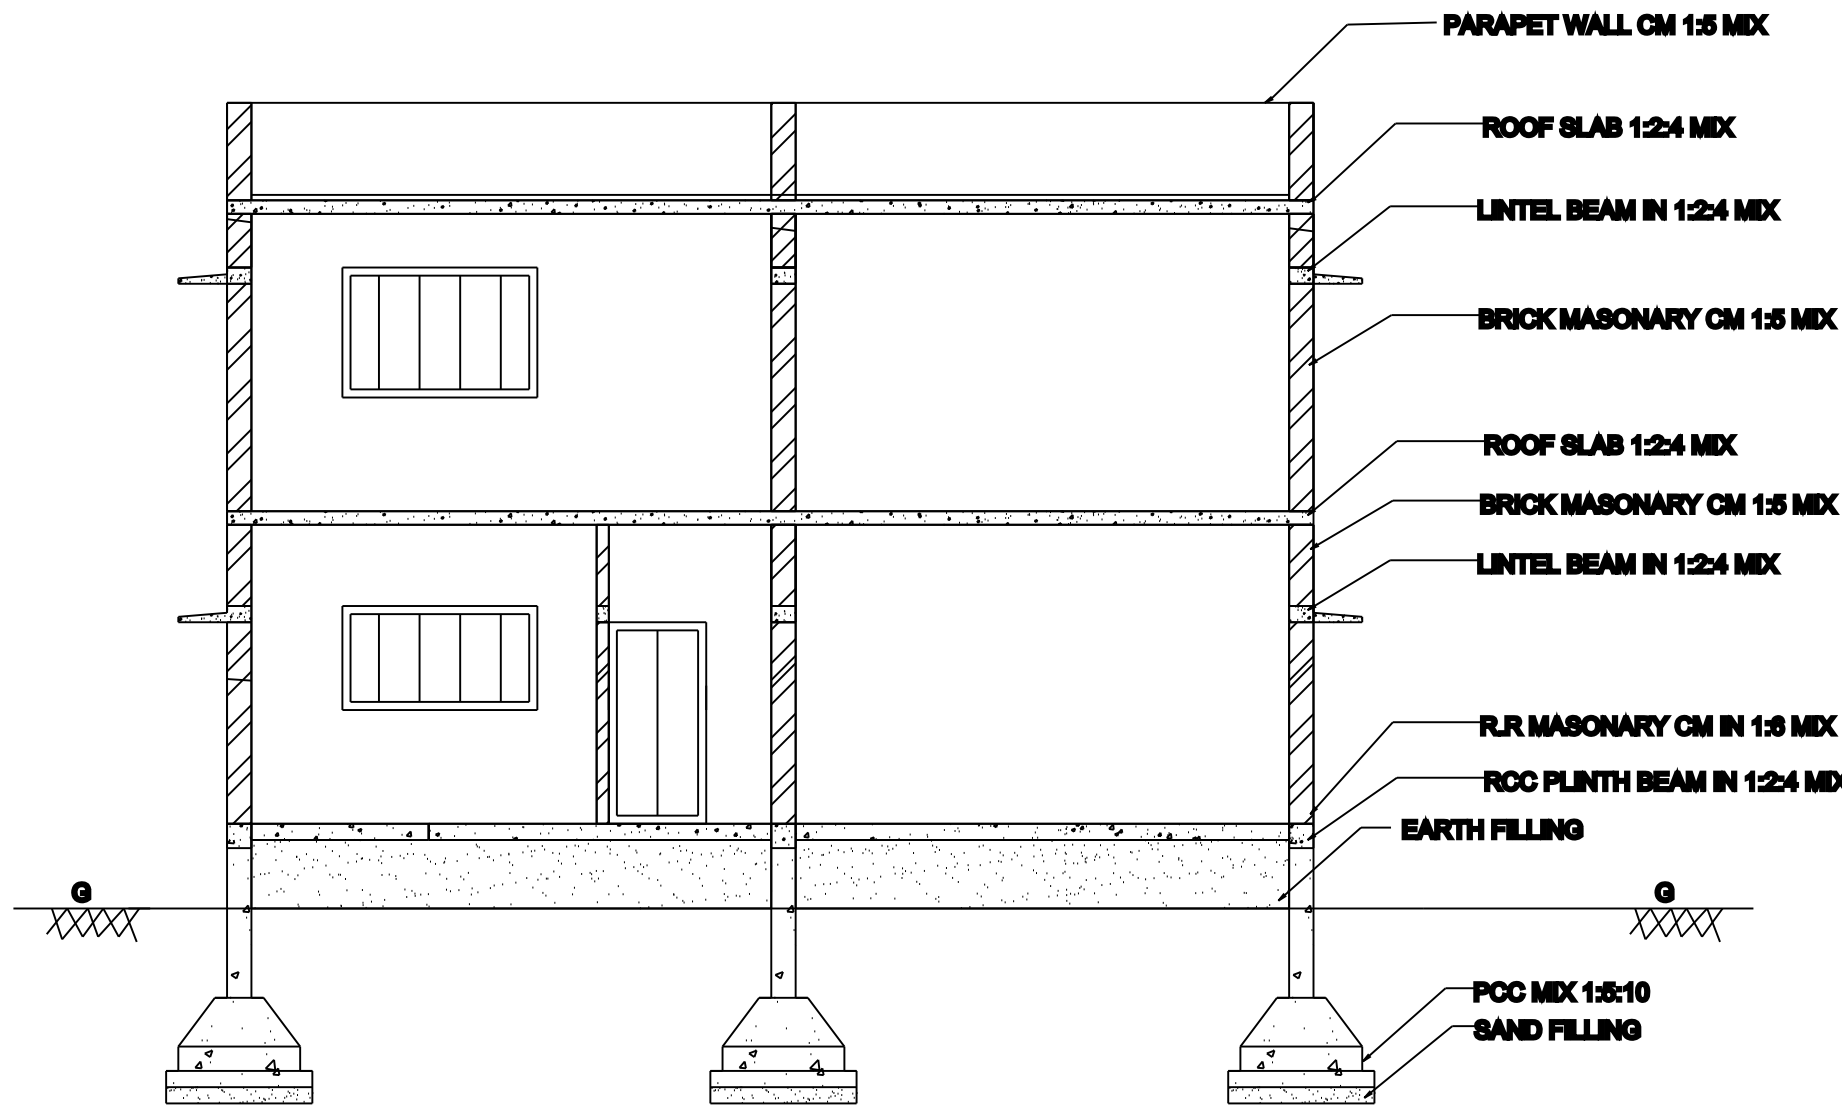

SECTION-AA'

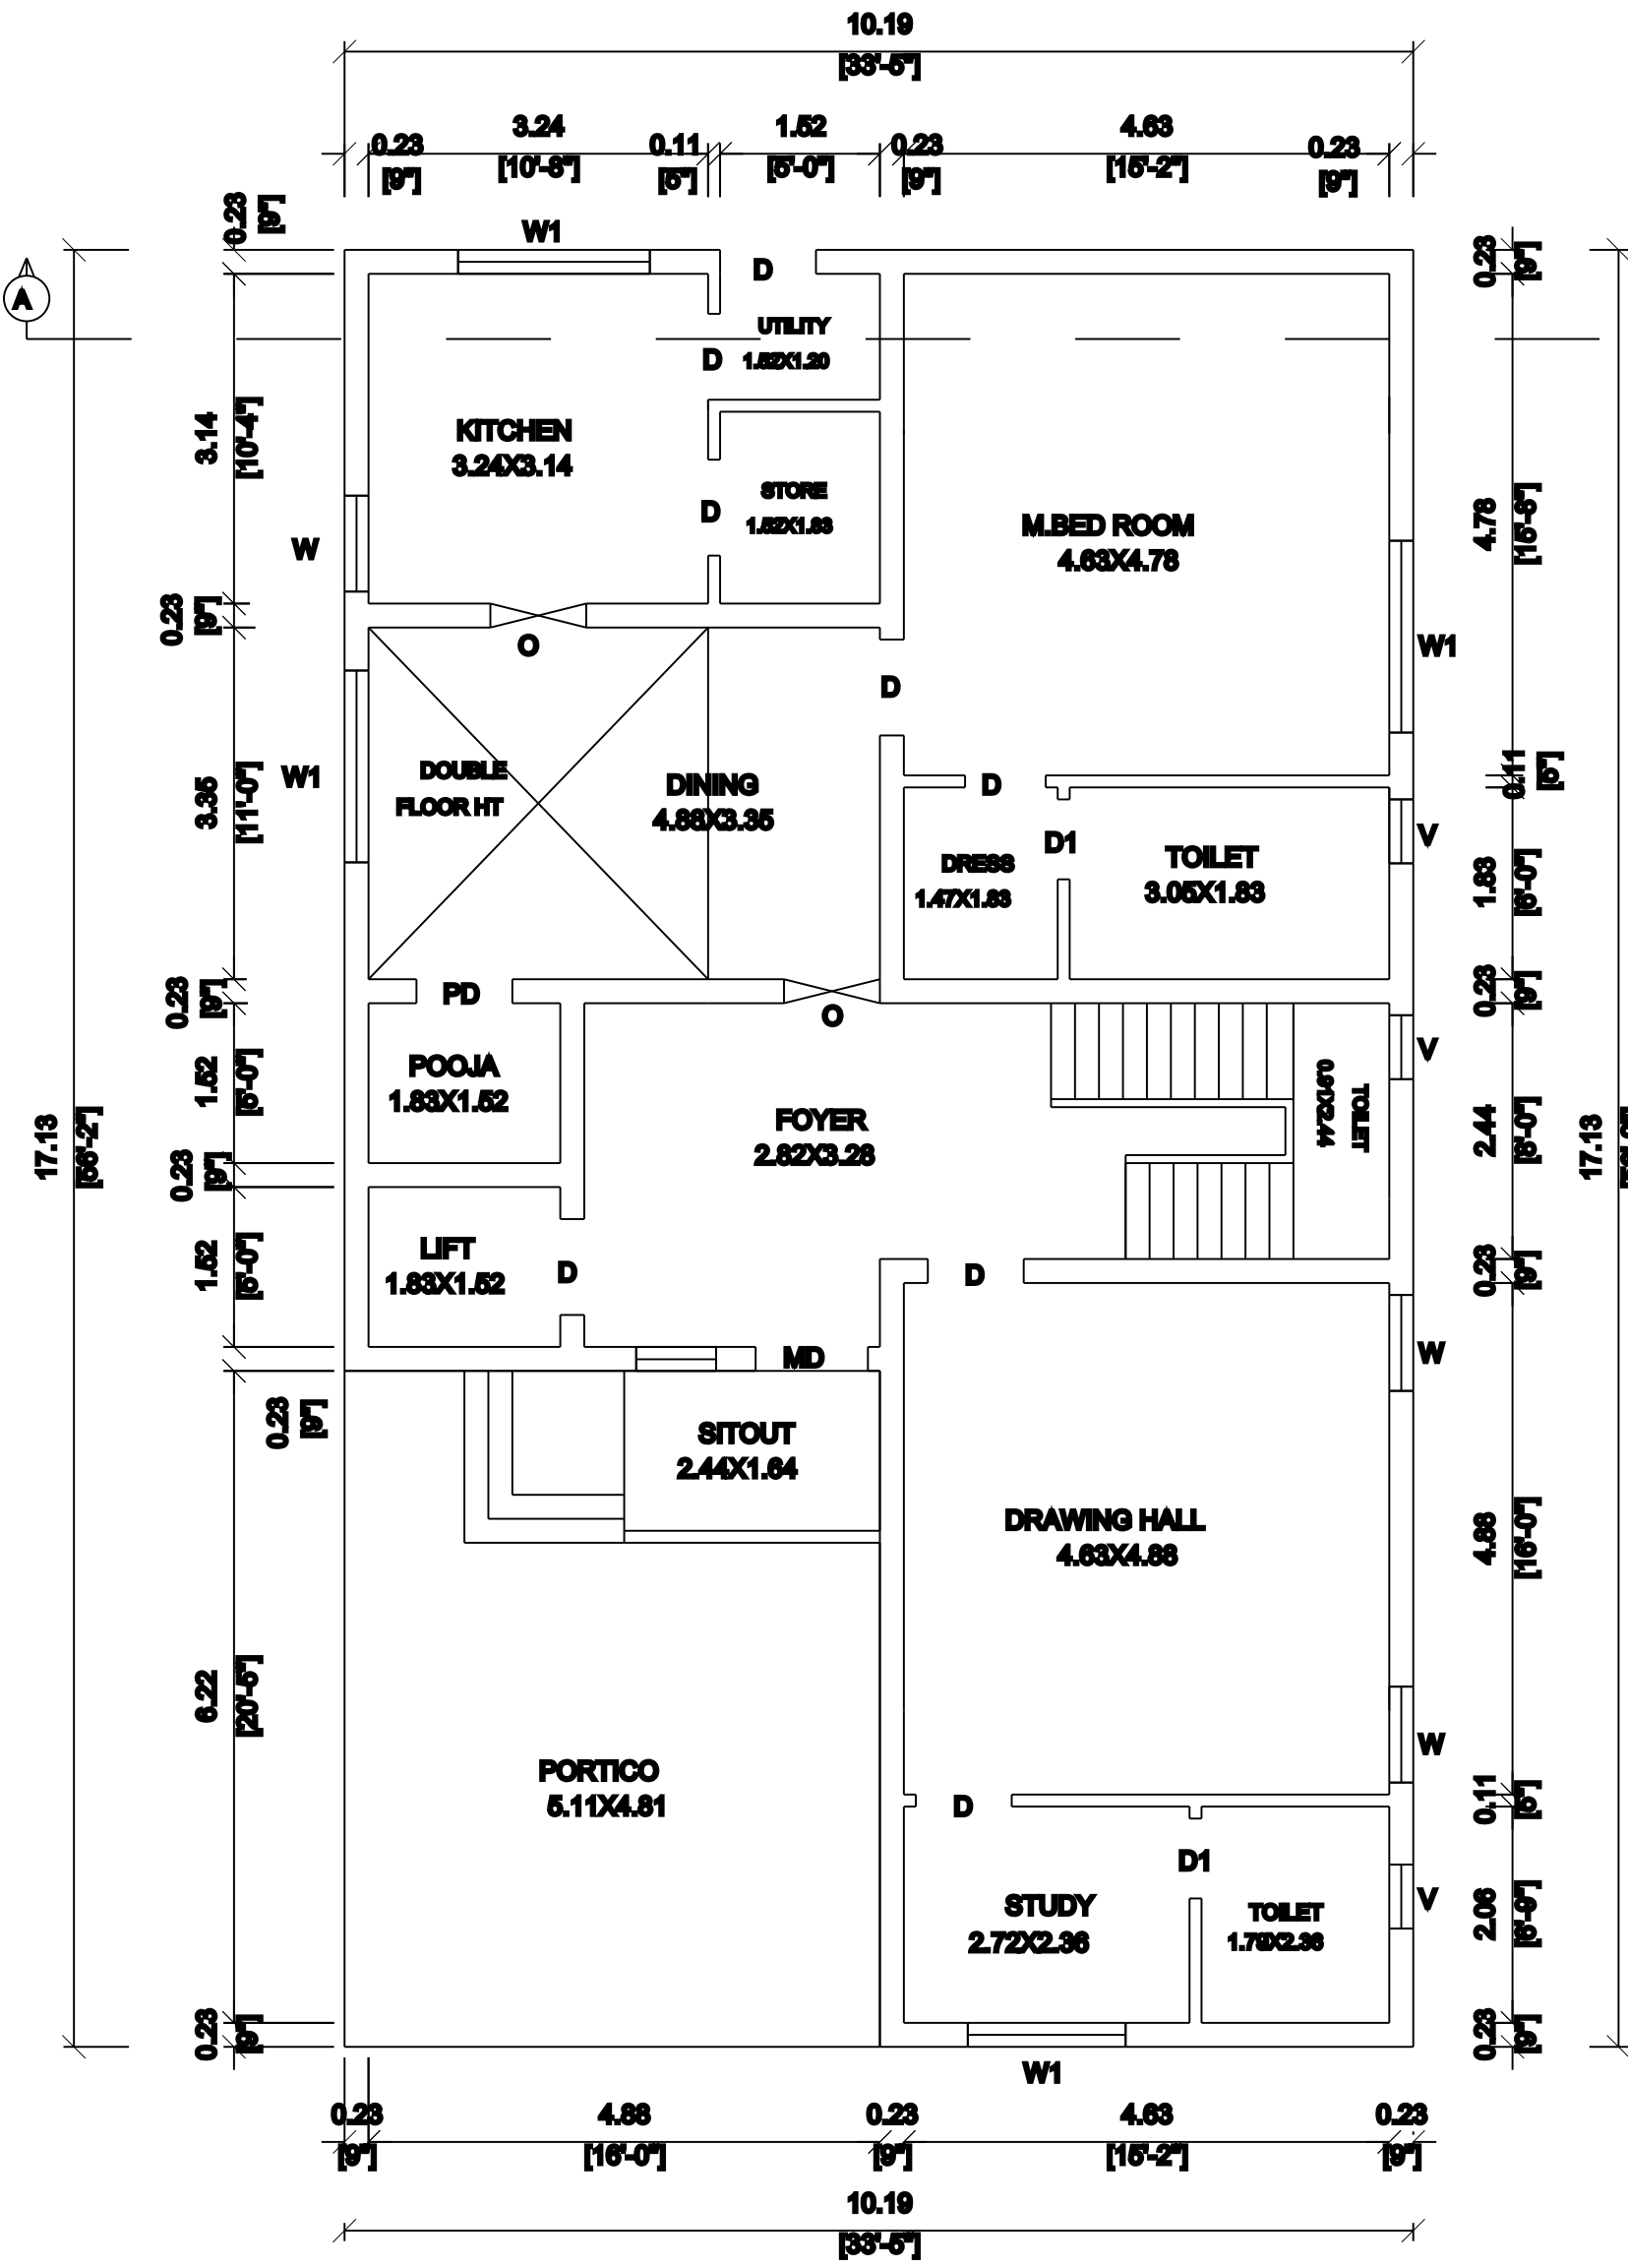


GROUND FLOOR PLAN

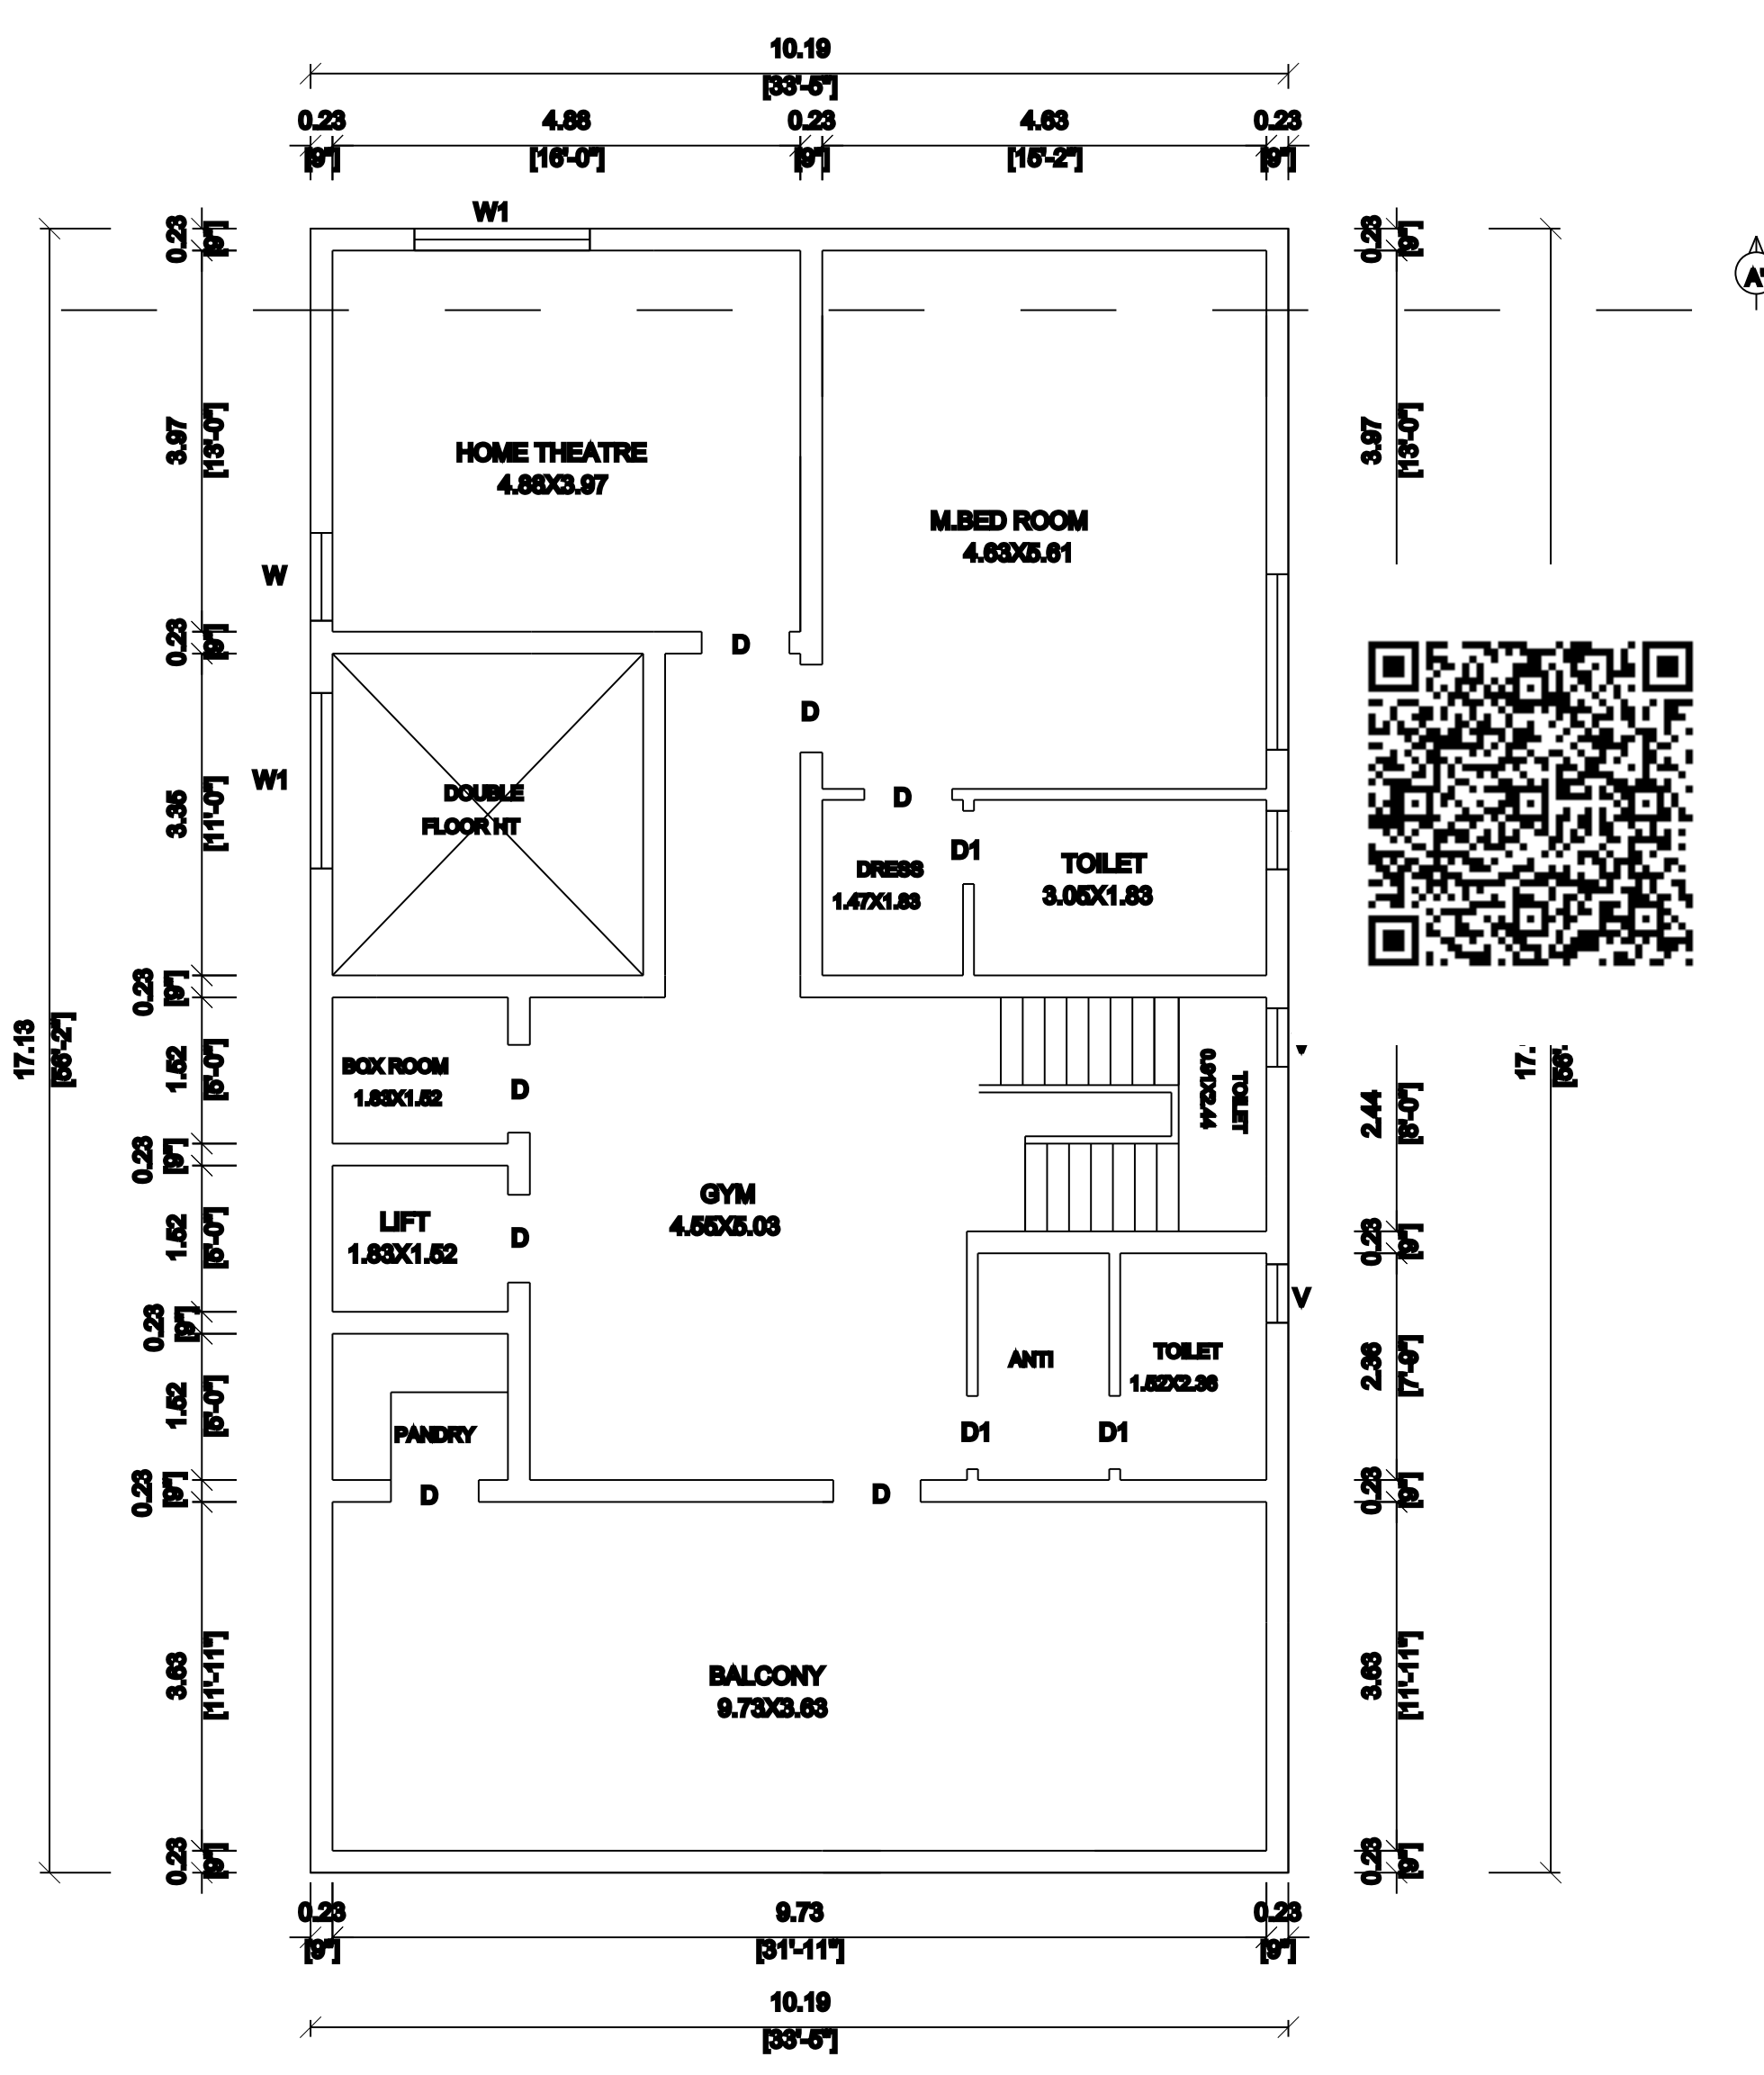


FIRST FLOOR PLAN


KEY PLAN
Not to Scale

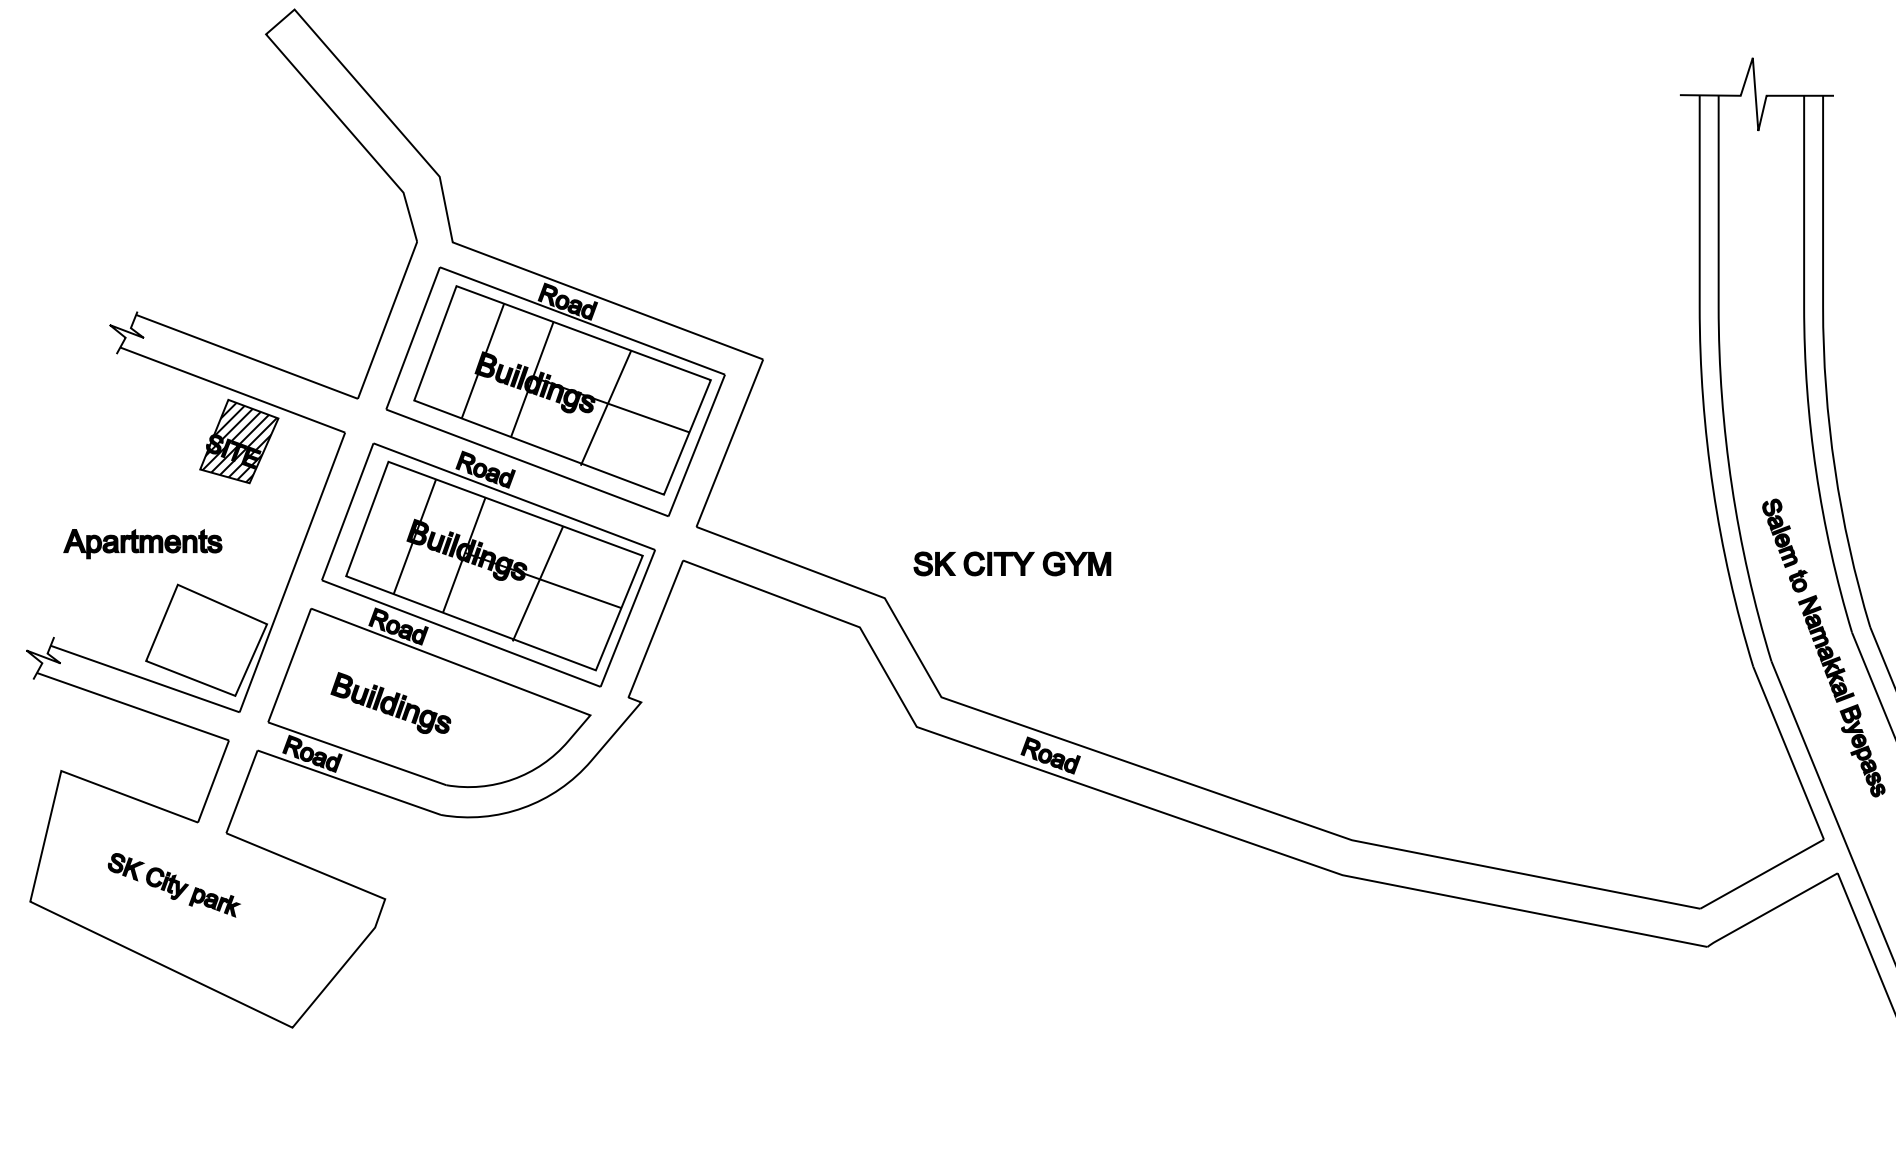


SITE PLAN
SCALE 1:100

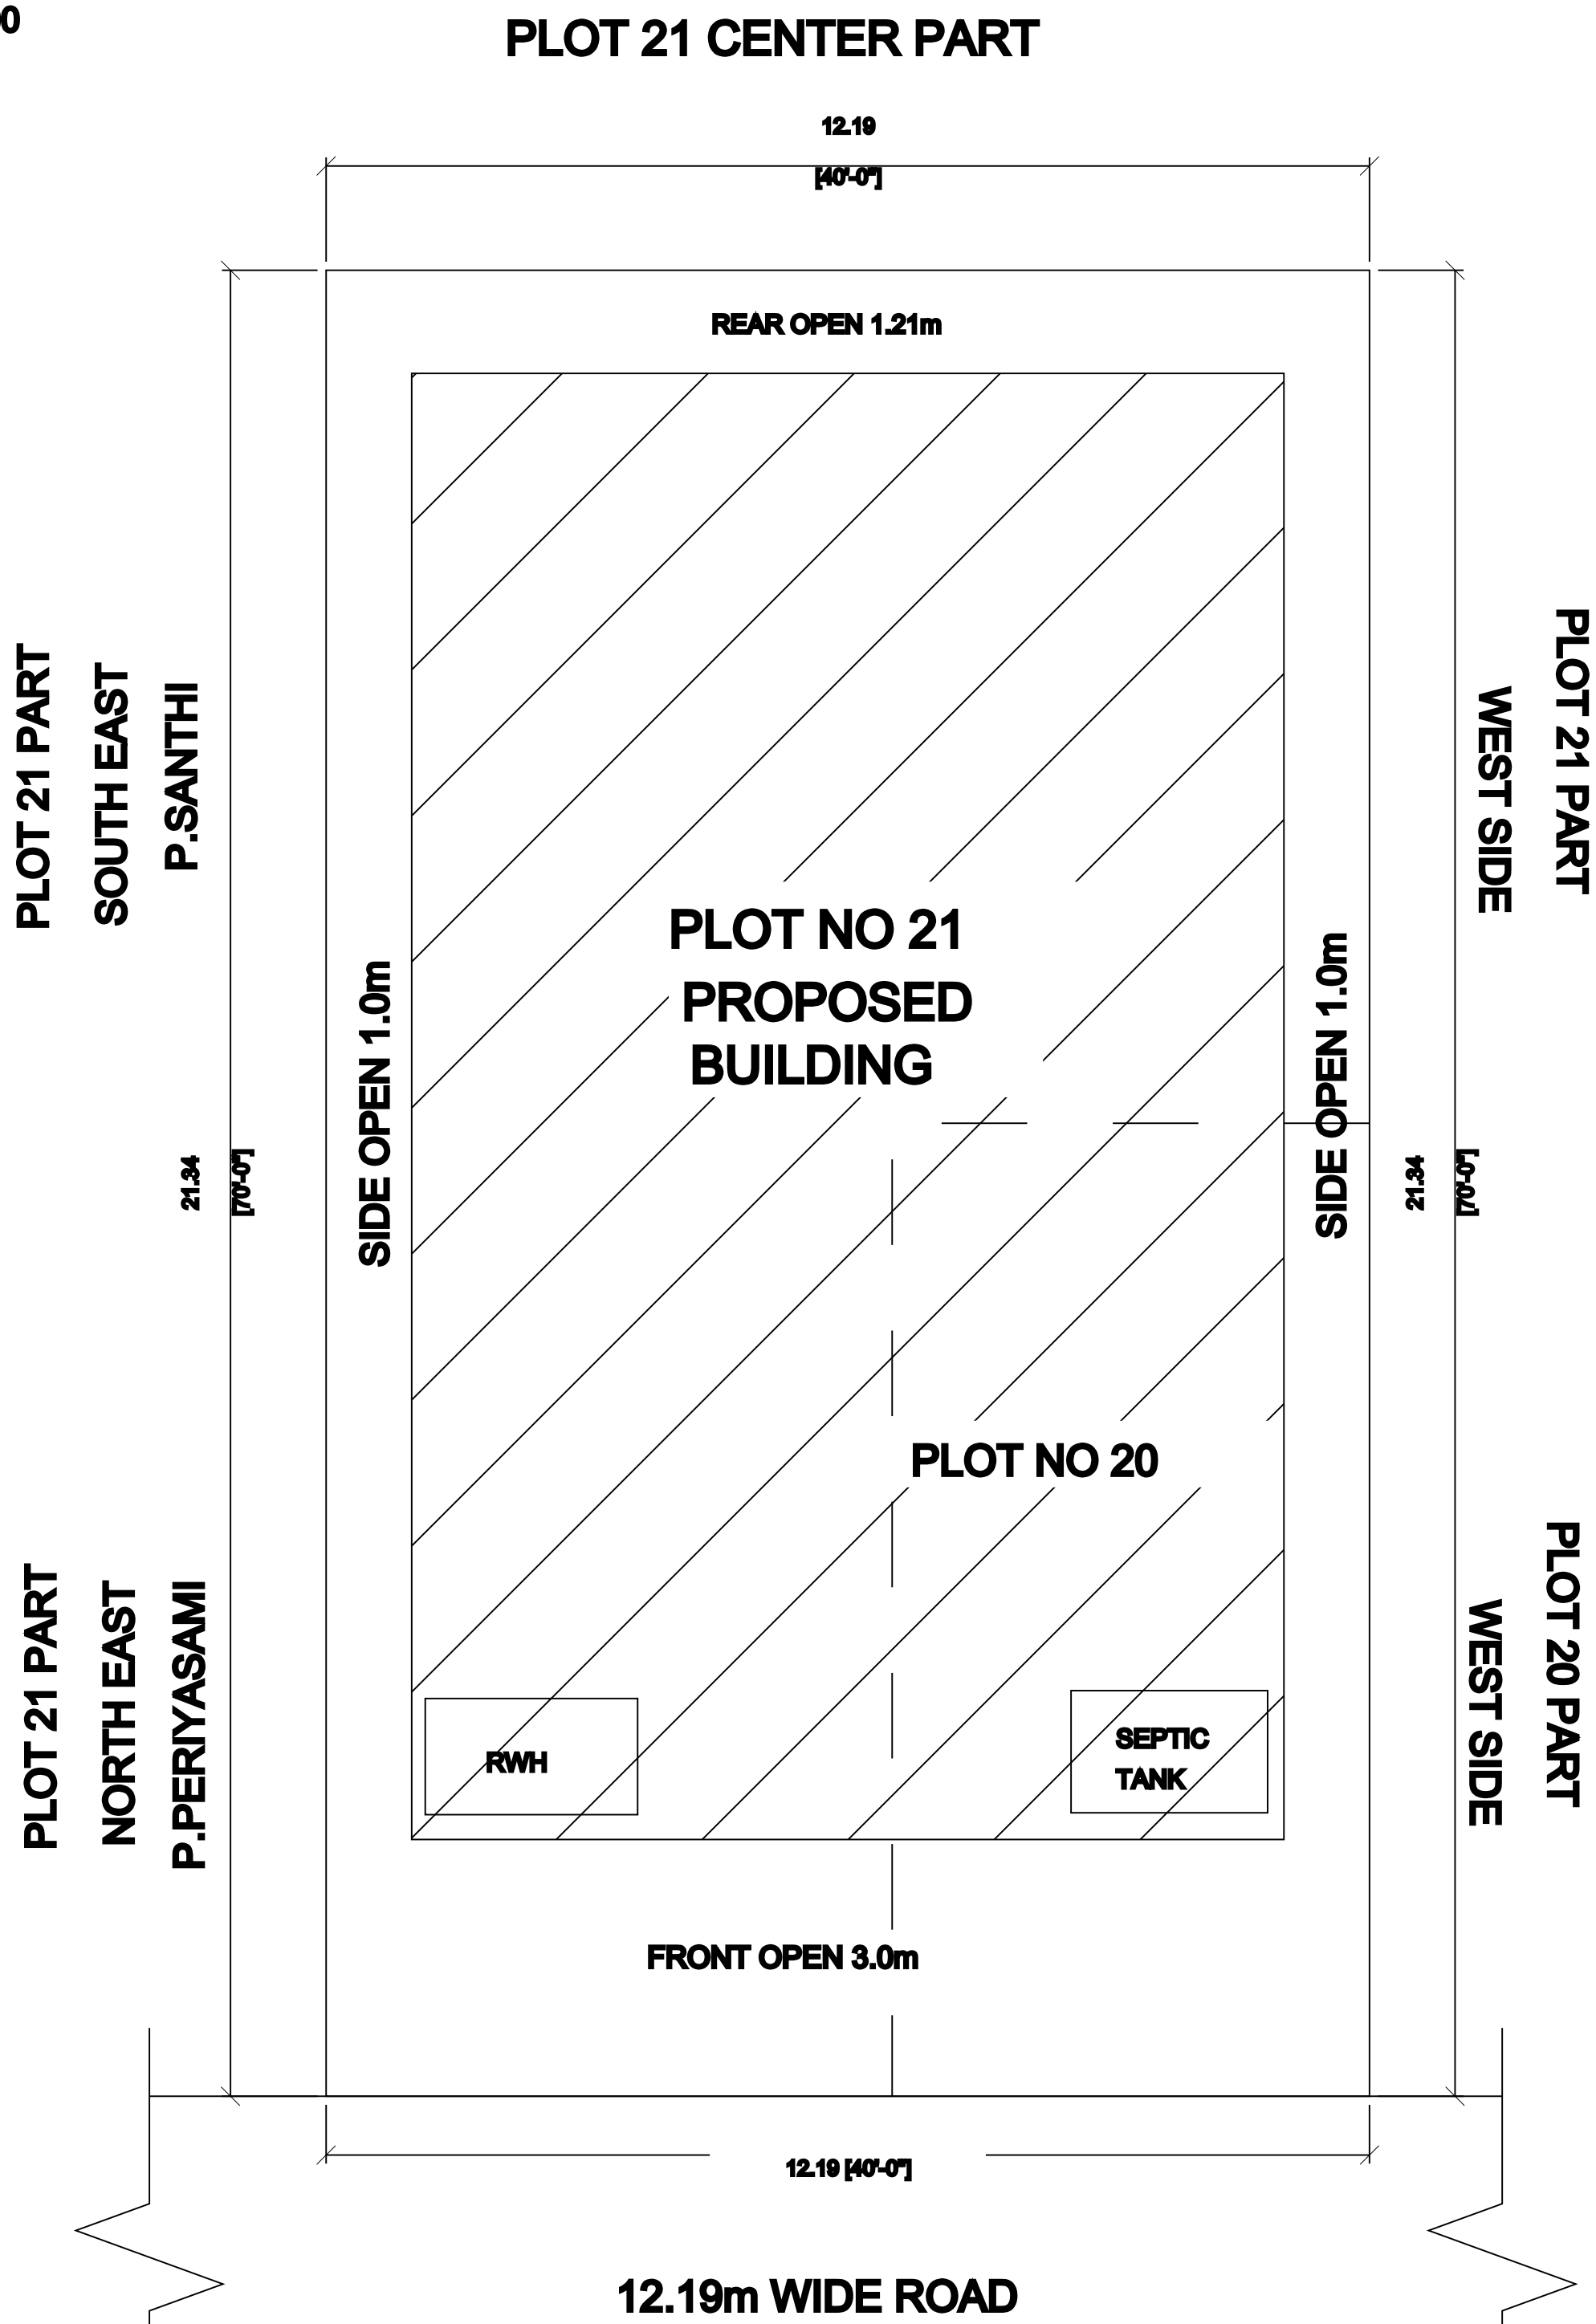


RAIN WATER HARVESTING :-

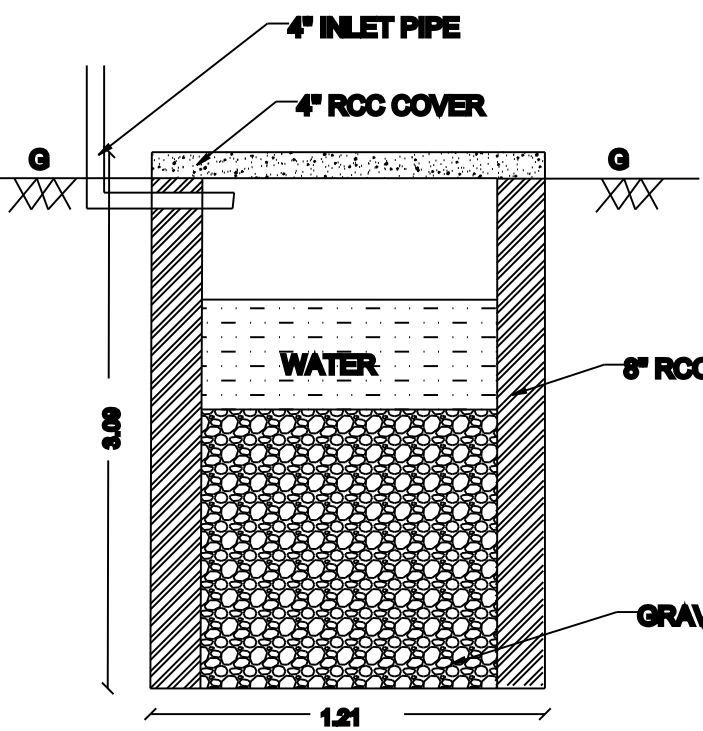


SEPTIC TANK DETAILS :-

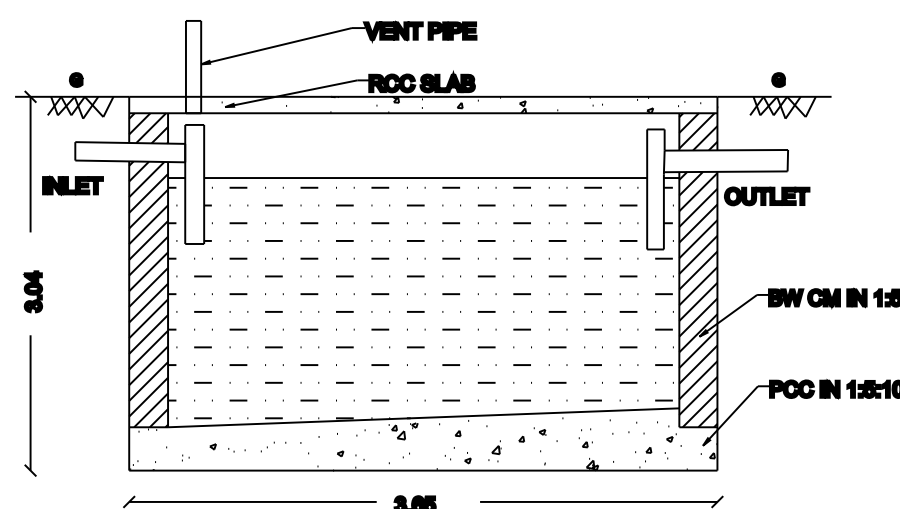

STAIRCASE DETAILS :-

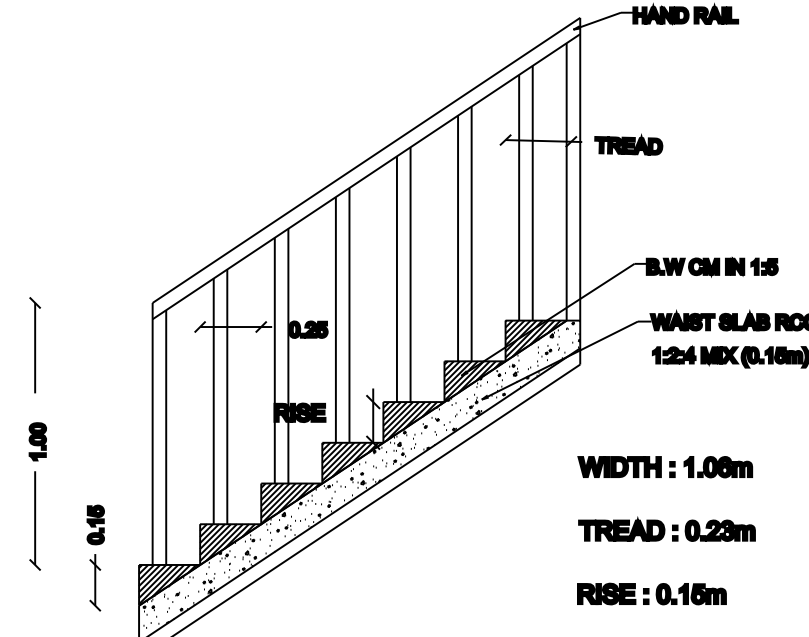

COLUMN DETAILS :-

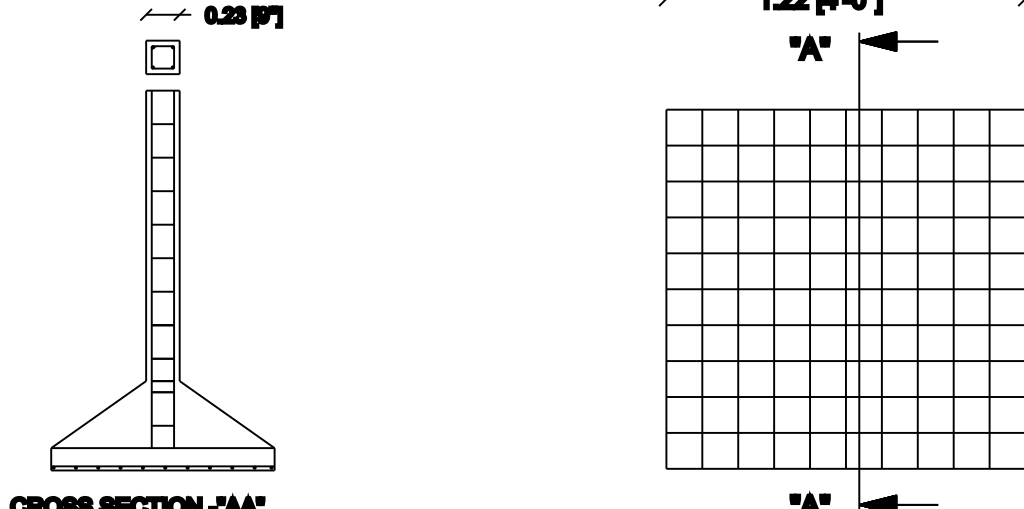

APPLICANT :- Mr. K. NEELAKRISHNAN S/O Mr. KANNAN

JOINERIES		SCALE:- 1:100
MAIN DOOR	MD	1.07 X 2.13
DOOR	D	0.91 X 2.13
DOOR	D1	0.76 X 2.13
WINDOW	W	1.22 X 1.22
VENTILATOR	V	0.76 X 0.76
OPEN	O	1.22 X 2.13

COLOUR INDEX

PROPOSED	
ROAD	
SITE BOUNDARY	

ALL DIMENSION ARE IN METRE

EXTENT	SQ.FTS	SQ.MTS
PLOT AREA (AS PER DOCUMENT)	2800.00	260.13
PLOT AREA (AS PER PATTA)	2800.00	260.13
SUPER IMPOSED AREA	2800.00	260.128
GROUND FLOOR AREA	1879.27	174.597
FIRST FLOOR AREA	1879.27	174.597

COVERAGE	0.74
	74 %

NON-FSI

HEAD ROOM	-	-
APPLICANT:-		

REGISTER ENGINEER :