
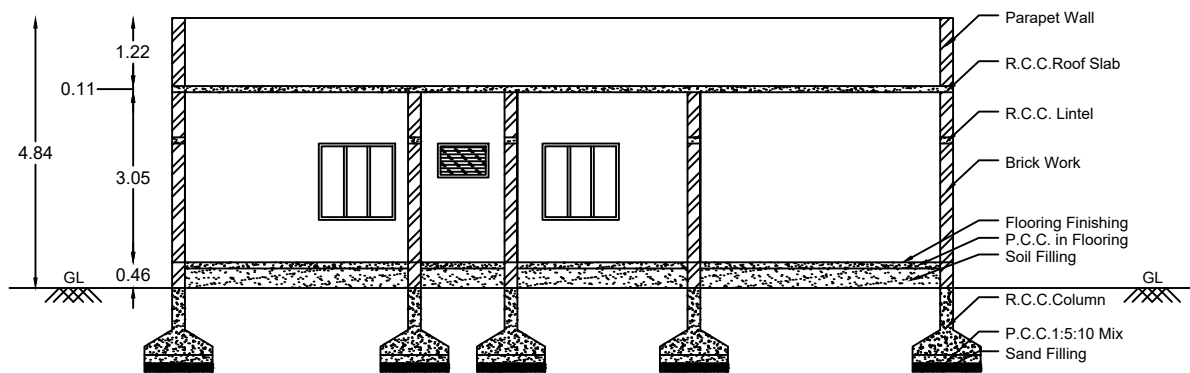


PLAN SHOWING THE PROPOSED CONSTRUCTION OF R.C.C. TERRACED ROOF GROUND FLOOR RESIDENTIAL BUILDING IN (OLD) S.F.NO - 197/1B, & 196/11C, (NEW) S.F.NO - 197/1B1A1A1A1A, & 196/19A, PATTa NO - 2237, (NEW.Sub.div) S.F.NO - 197/18, PLOT NO - 65 & 66 (part).


AT ARG ABIRAMI GARDEN, VEERAPANDI VILLAGE, VEERAPANDI VILLAGE PANCHAYAT, VEERAPANDI UNION, SALEM SOUTH Tk, SALEM Dt.

NAME OF APPLICANT : 1.Mr.R.MANI. S/o Mr.RAJAGOPAL.
2.Mrs.M.MANIMEGALAI. W/o Mr.R.MANI.


APPROVAL LAYOUT NO - 80/2021.

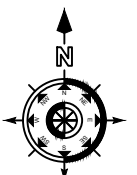

Section on AA

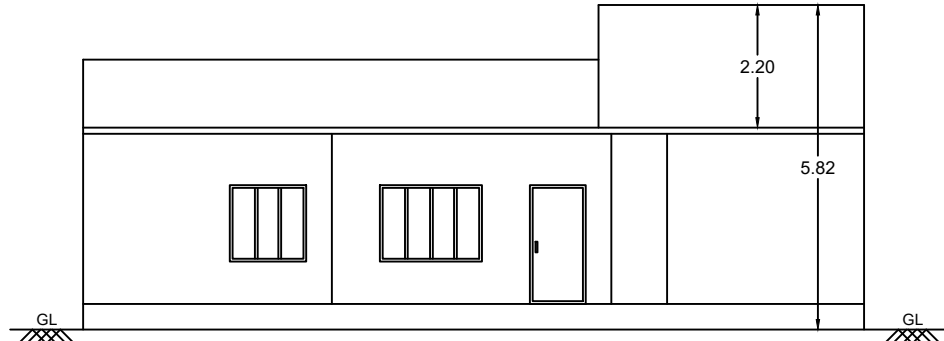


Elevation

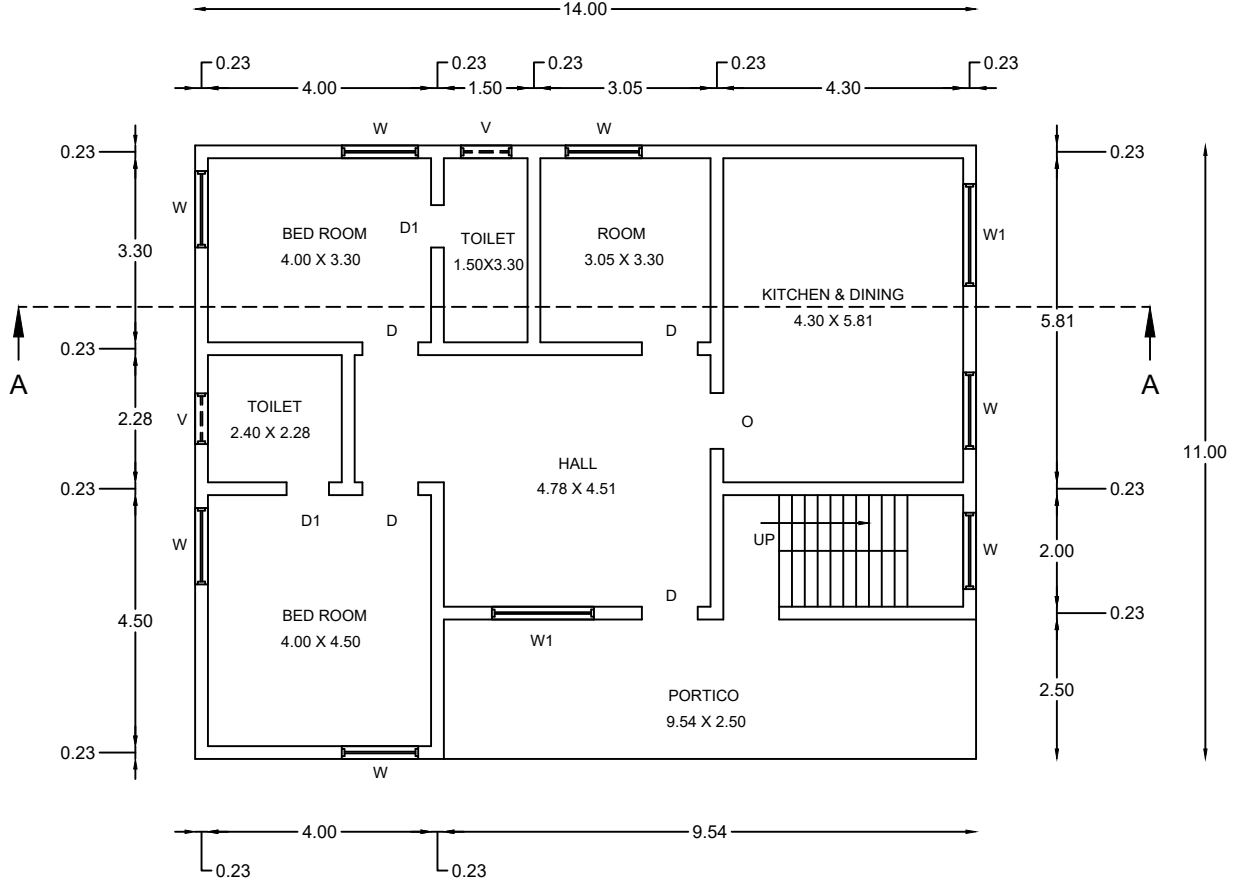

Floor-Ground

SITE PLAN
SCALE 1:100

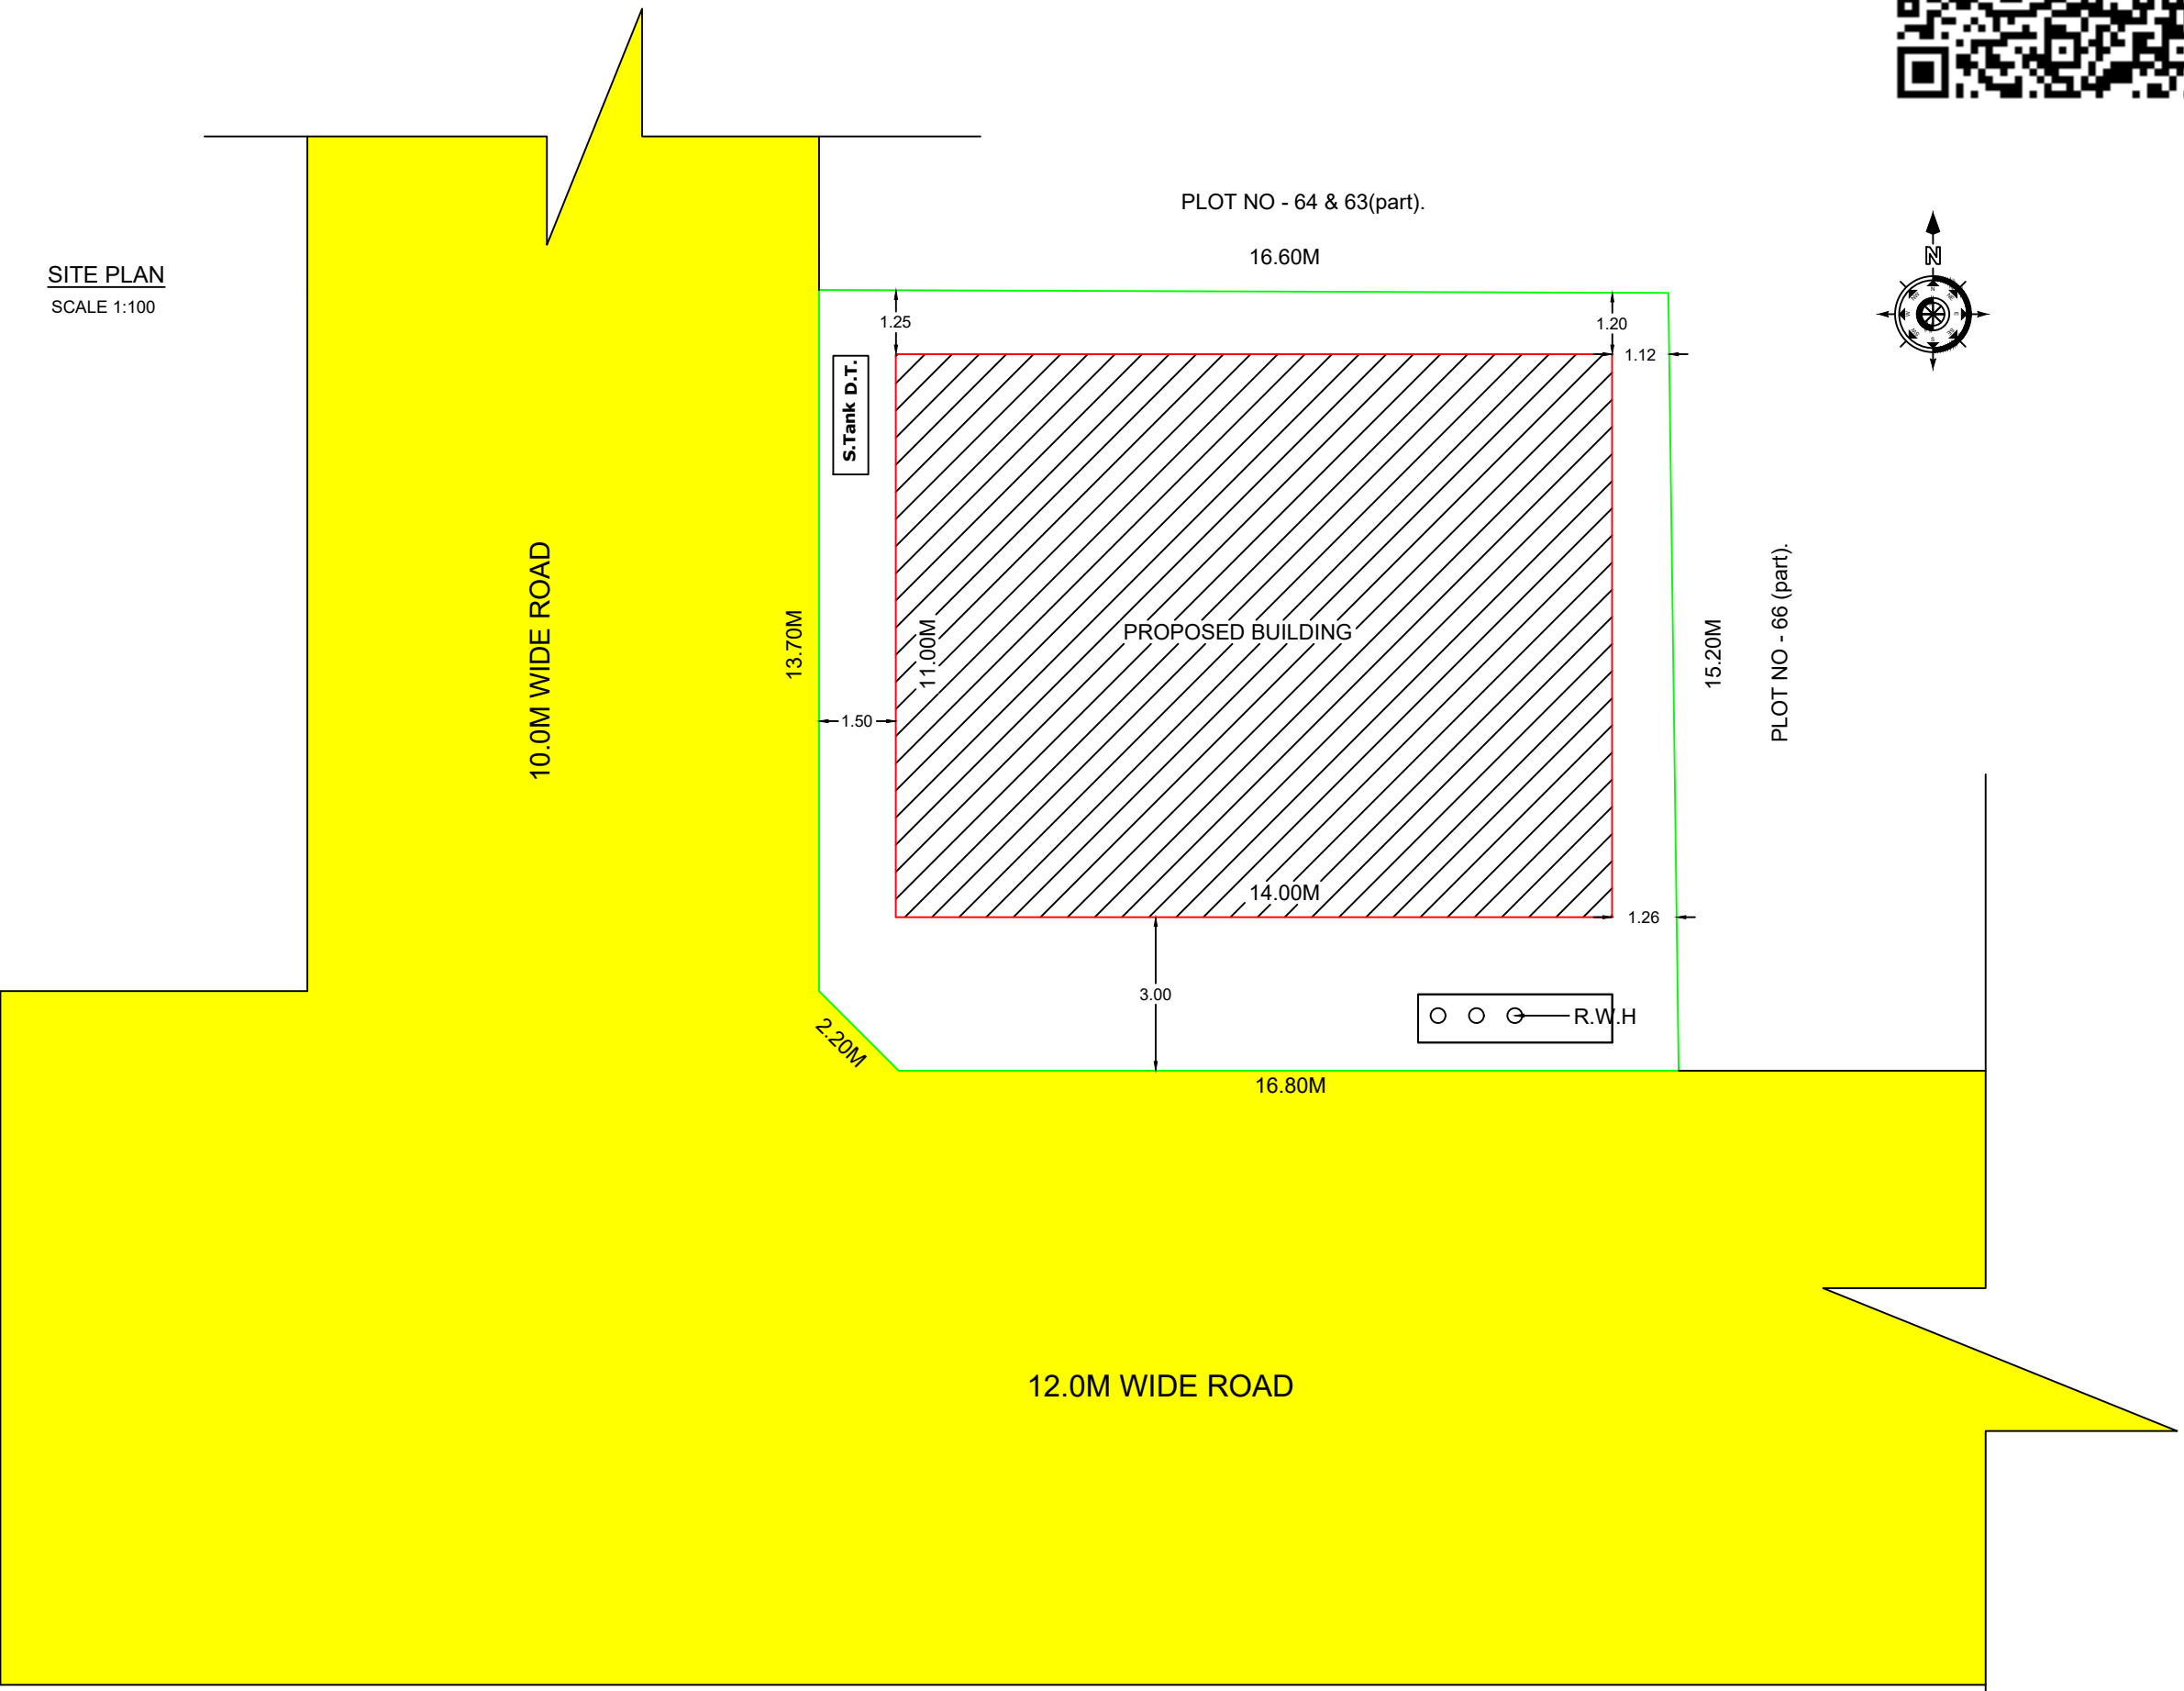

10.0M WIDE ROAD

12.0M WIDE ROAD

JOINERY DETAILS :-


S.NO	DESCRIPTION	SIZE IN M
1.	DOOR - D	1.00 X 2.13
2.	DOOR - D1	0.76 X 2.13
3.	WINDOW - W	1.37 X 1.37
4.	WINDOW - W1	1.83 X 1.37
5.	VENTILATOR - V	0.91 X 0.61
6.	OPEN - O	1.00 X 2.13

AREA DETAILS :-



1.	AREA OF THE SITE AS PER DOCUMENT	2737.50 S.FT	254.31 S.M
2.	AREA OF THE SITE AS PER PATTa	2734.05 S.FT	254.00 S.M
3.	GROUND FLOOR AREA	1657.65 S.FT	154.00 S.M
4.	AREA OF OPEN SPACE	1076.40 S.FT	100.00 S.M

SCALE :-
ALL DIMENSIONS ARE IN FEET & METER
SCALE : 1:100 (OR) 1:80"





SEPTIC TANK:

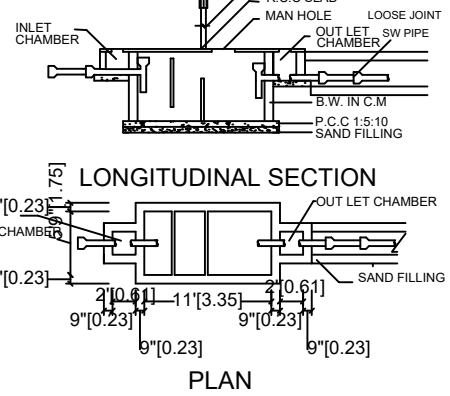

FOUNDATION DETAILS:-
(NOT TO SCALE)

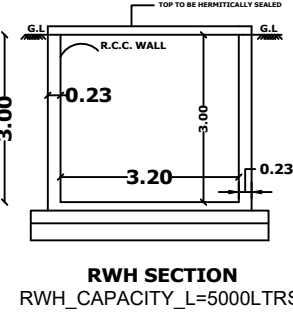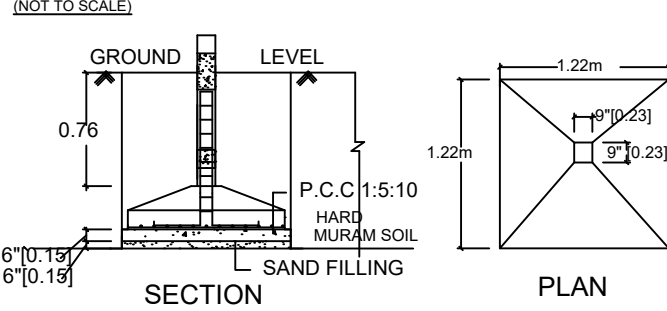

STAIR CASE DETAILS:

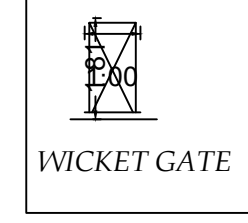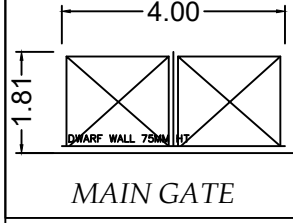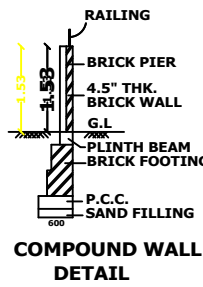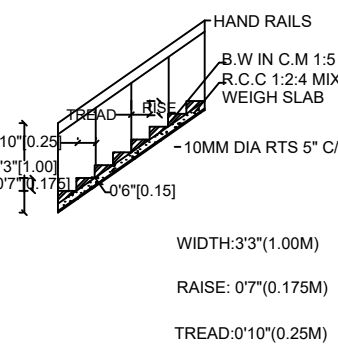

APPLICANT :-

ENGINEER :-

