

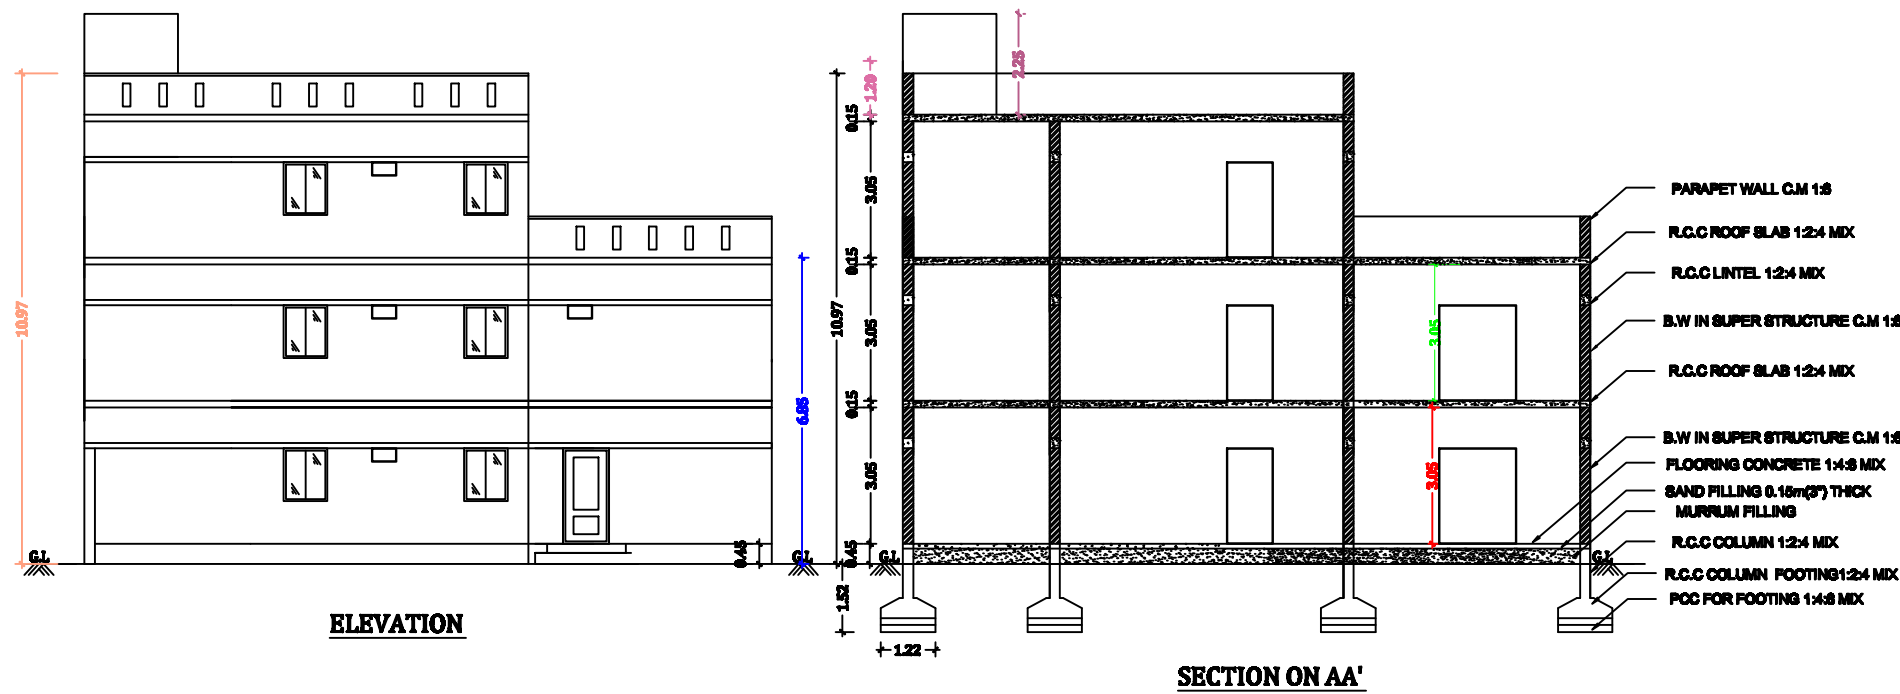


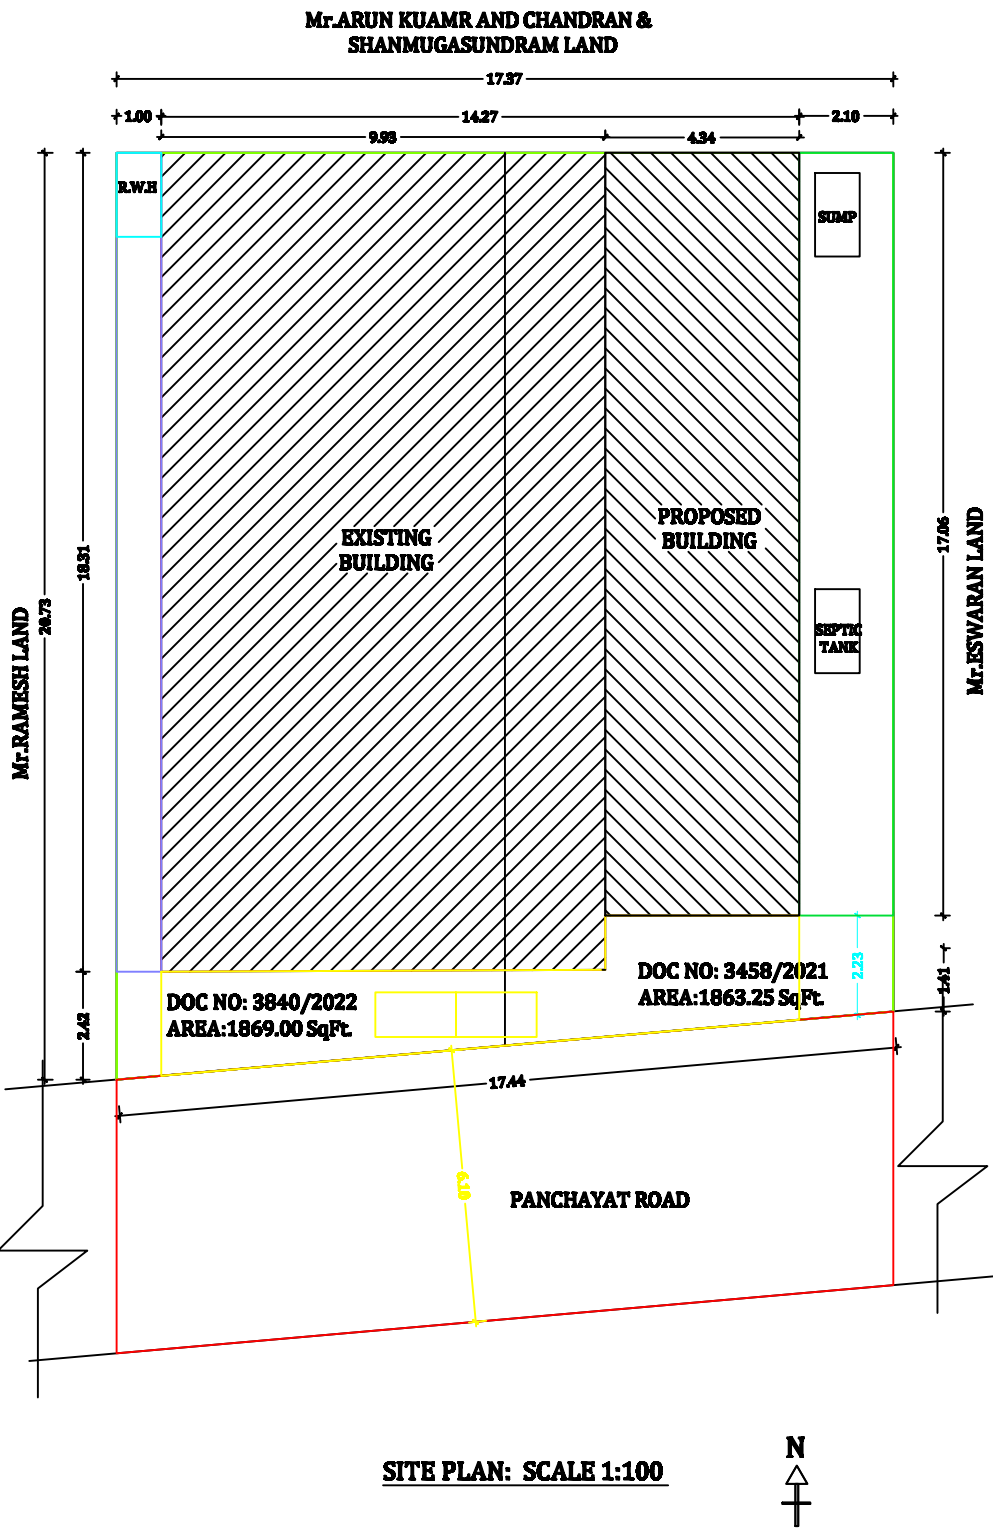

PLAN SHOWING THE PROPOSED ADDITIONAL CONSTRUCTION OF R.C.C TERRACED ROOF RESIDENTIAL BUILDING IN GROUND AND FIRST FLOOR, NEW SUB DIV S.NO:282/12 & 282/ 33, OLAI PATTI VILLAGE AND PANCHAYAT, MECHERI UNION, METTUR TALUK, SALEM DISTRICT.

APPLICANT : Mr.G.SIVASANKAR S/O Mr. GANESAN

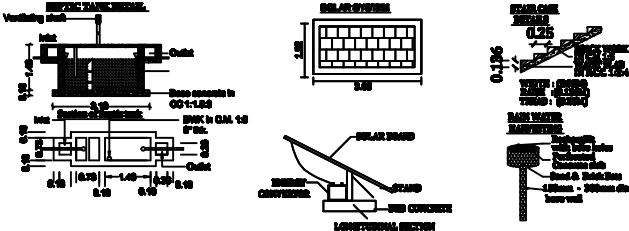

JOINERY DETAILS:		
MAIN DOOR	3'3" X 7'0"	1.00 X 2.13
DOOR	3'3" X 7'0"	1.00 X 2.13
DOOR 1	2'6" X 7'0"	0.76 X 2.13
OPEN	3'3" X 7'0"	1.00 X 2.13
WINDOW	6'0" X 5'0"	1.83 X 1.52
WINDOW 1	4'0" X 4'6"	1.22 X 1.37
VENTILLATOR	3'0" X 2'6"	0.91 X 0.76

AREA DETAILS:	SQ.FT	SQ.MT
AREA OF THE SITE		
AS PER DOC NO:3840/2022	1869.00	173.63
AS PER DOC NO:3458/2021	1863.25	173.10
TOTAL EXTENT	3732.25	346.73
EXISTING GROUND FLOOR	1955.00	181.62
EXISTING FIRST FLOOR	1955.00	181.62
EXISTING SECOND FLOOR	1955.00	181.62
PROPOSED GROUND FLOOR	797.61	74.10
PROPOSED FIRST FLOOR	797.61	74.10
AREA OF OPEN SPACE	979.63	91.01


SCALE	N
SCALE 1:100	

BOUNDARY SHOWN IN - ☐
PROPOSED SHOWN IN - ☐
ROAD SHOWN IN - ☐
ALL DIMENSIONS ARE IN METER


APPLICANT:
G. Sankar

ENGINEER:
[Signature]
E.A.VIJAYAKUMAR, B.E., M.V., A.I.V.,
REGISTERED ENGINEER-INDIA,
REGISTERED ENGINEER-DTCP-02/2022/GR-II,
REGISTERED ENGINEER-SCMC-313/2023/GR-I,
Opp.Govt. Medical college, Steel Plant Road,
Salem-50. ph:95856 86400.


OFFICE USE:

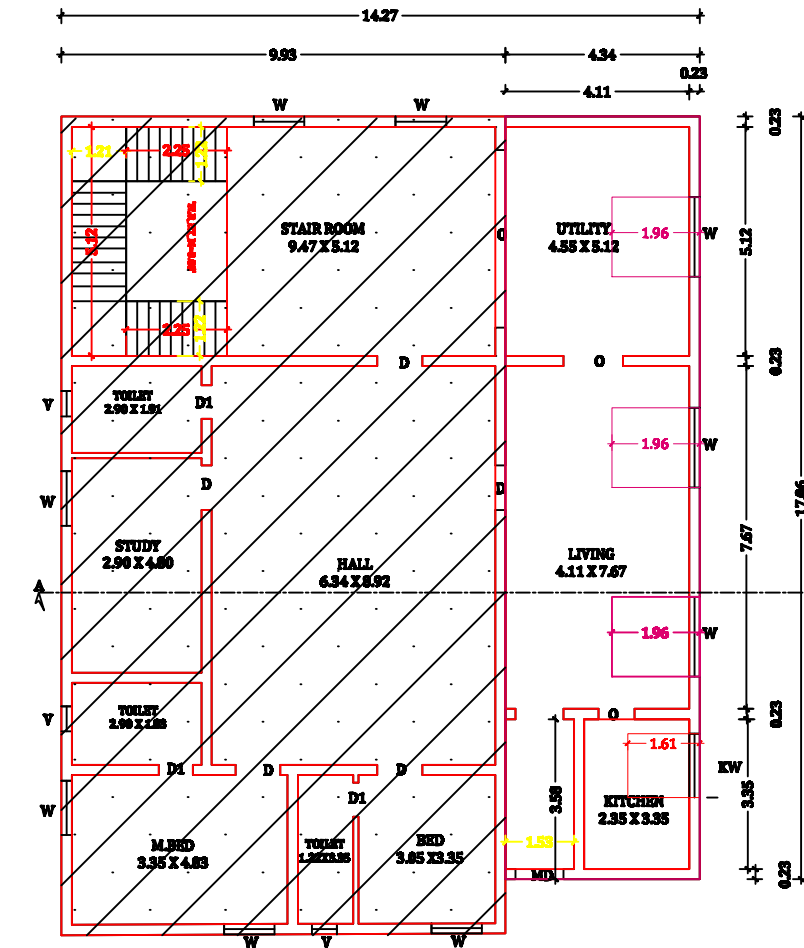

**EXISTING AND ADDITIONAL
PROPOSED GROUND FLOOR PLAN**

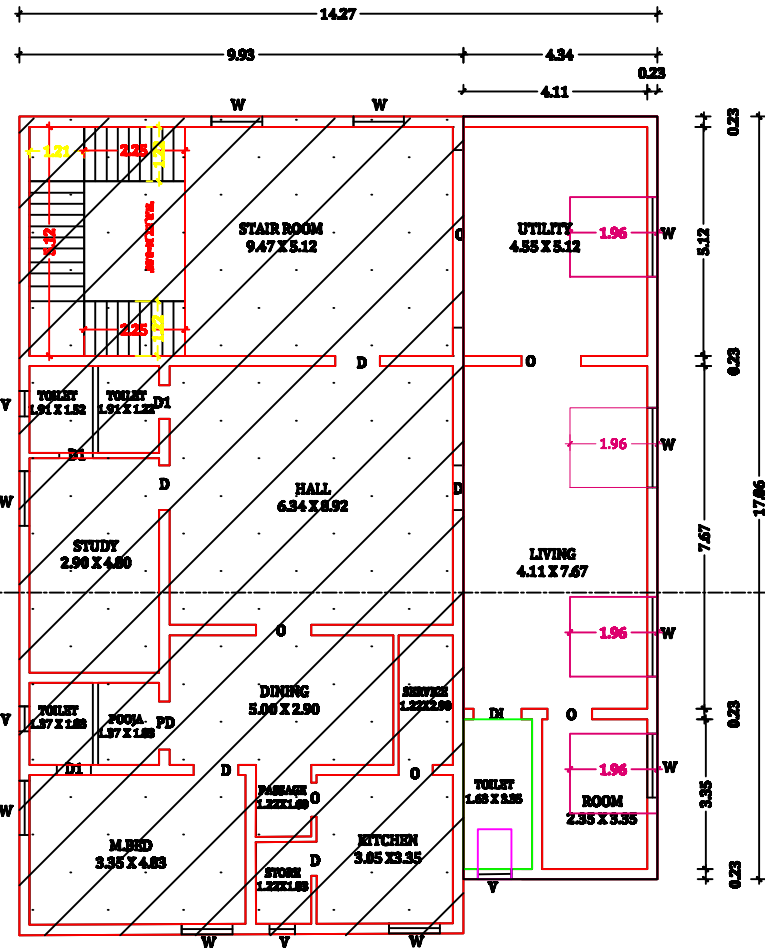

**EXISTING AND ADDITIONAL
PROPOSED FIRST FLOOR PLAN**

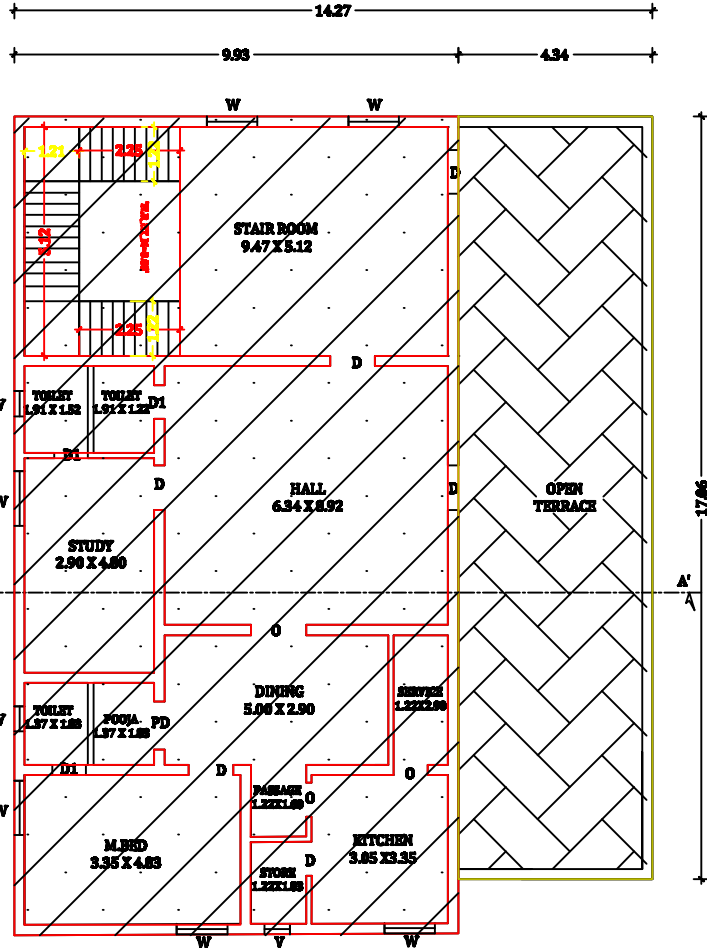

**EXISTING AND ADDITIONAL
PROPOSED TERRACE FLOOR PLAN**