
 
 
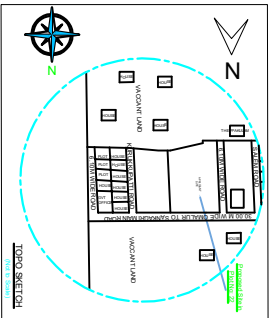
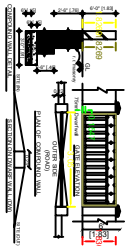
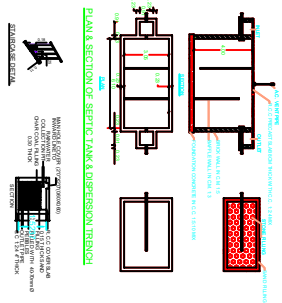





PLAN SHOWING THE PROPOSED CONSTRUCTION OF COMMERCIAL BUILDING IN , SURVEY NO: 61/1E1 , PATTA NO : 1841, OMALUR TO SANKAGRI MAIN ROAD , THARAMANGALAM ,SIKKAMPATTI VILLAGE PANCHAYAT , OMALUR TALUK, SALEM DISTRICT ,PIN :636 502.

SCALE :- 1:100

APPLICANT : Mrs.P.KANDHASAMY , S/O.Mr.PERiyASAMY.

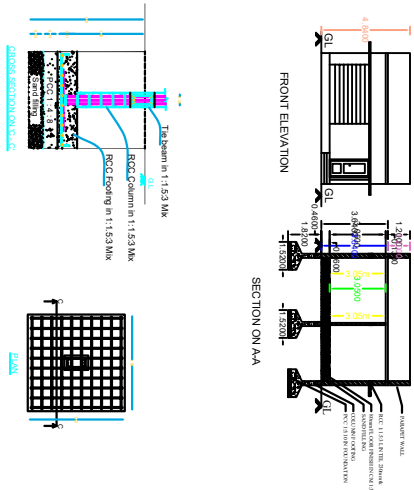

SITE PLAN [SCALE 1:100]

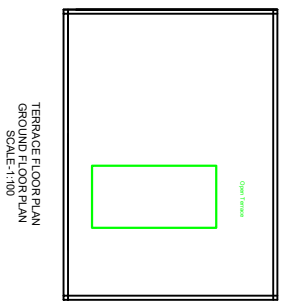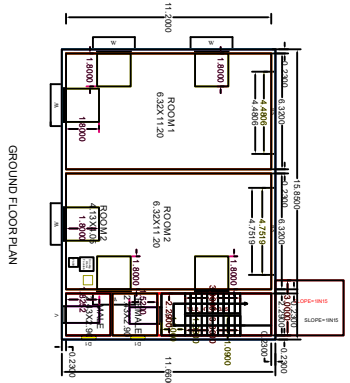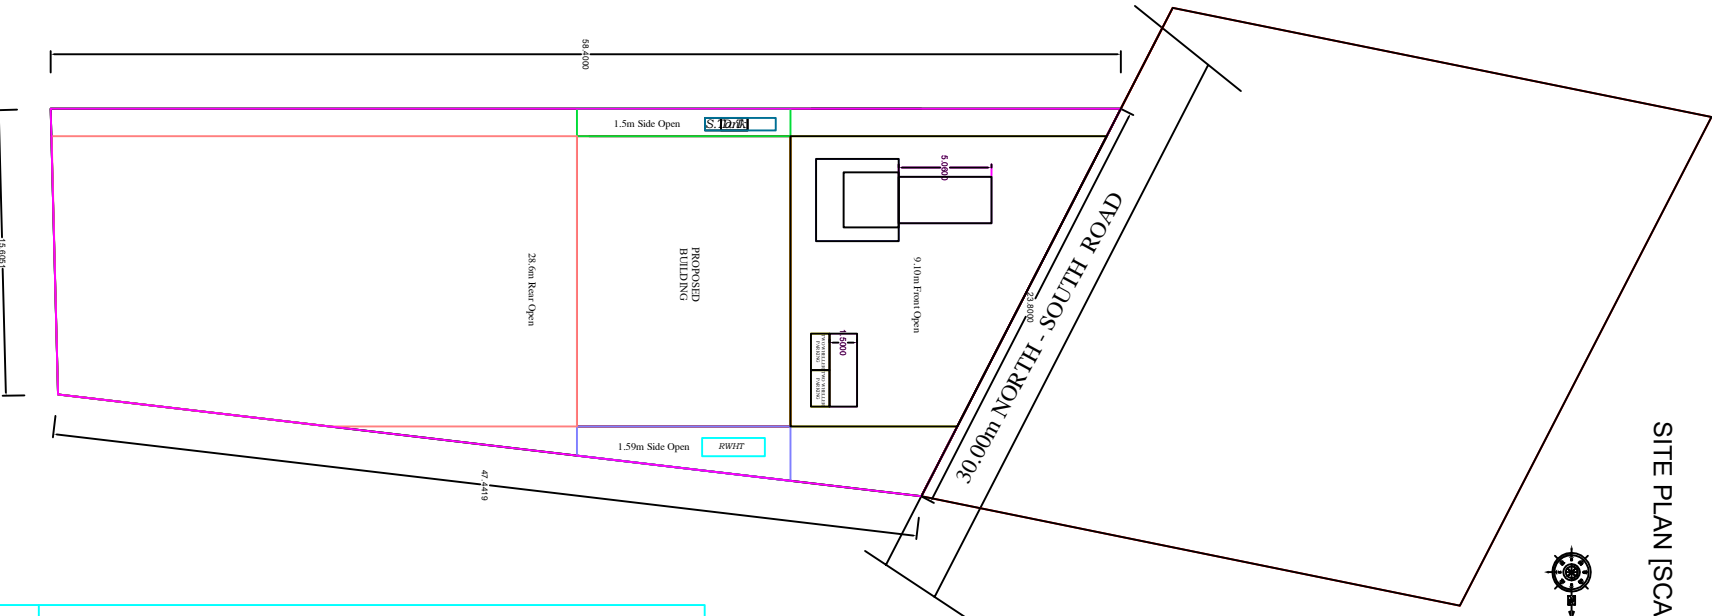

AREAS DETAILS

NO.	DESCRIPTION	AREA
1	GROUND FLOOR AREA	100.00
2	TERRACE FLOOR AREA	100.00
3	TOTAL AREA	200.00

SCHEDULE OF JOINTS

NO.	DESCRIPTION	AREA
1	GROUND FLOOR AREA	100.00
2	TERRACE FLOOR AREA	100.00
3	TOTAL AREA	200.00

PARKING

1. TWO WHEELER PARKING SPACE 2 NOS PROVIDED.

NOTES:

1. FIRE EXTINGUISHER
2. ALL DIMENSION ARE IN METER
3. SCALE - 1:100
4. WASTE WATER UTILISED FOR GARDEN PURPOSE.
5. SOLAR WATER HEATER PROVIDED IN TERRACE FLOOR.

BOUNDARY SHOWN IN GREEN
PROPOSED BUILDING IN RED



REGISTERED ENGINEER

Er. G. JAYAGOPAL, B.E., (Struct)
L.B.S. & Consulting Civil Engineer,
SK CONSTRUCTION
Vellakapatti, Arurupatti (VIII.)
THARAMANGALAM-636 502.
Cell: 96009 17843