



PLAN SHOWING THE DETAILS OF THE PROPOSED CONSTRUCTION OF RCC TERRACE GROUND FLOOR RESIDENTIAL BUILDING IN S.F.NO. 13/12 SANKARI UNION LIMIT, AT PULLAGOUNDAMPATTI AGRAHARAM VILLAGE PANCHAYATH, SANKARI TALUK, SALEM DISTRICT.


APPLICANT: THIRU. A.ANBALAGAN, S/O. ARUMUGAM.

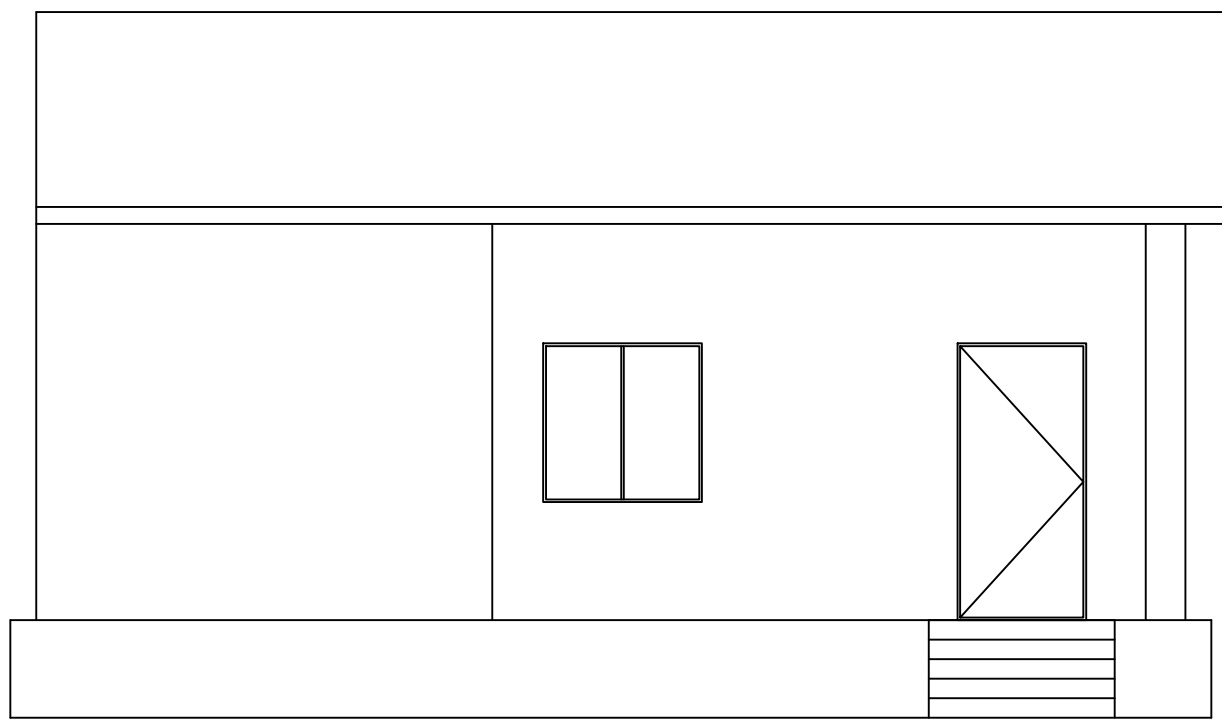

ELEVATION - A

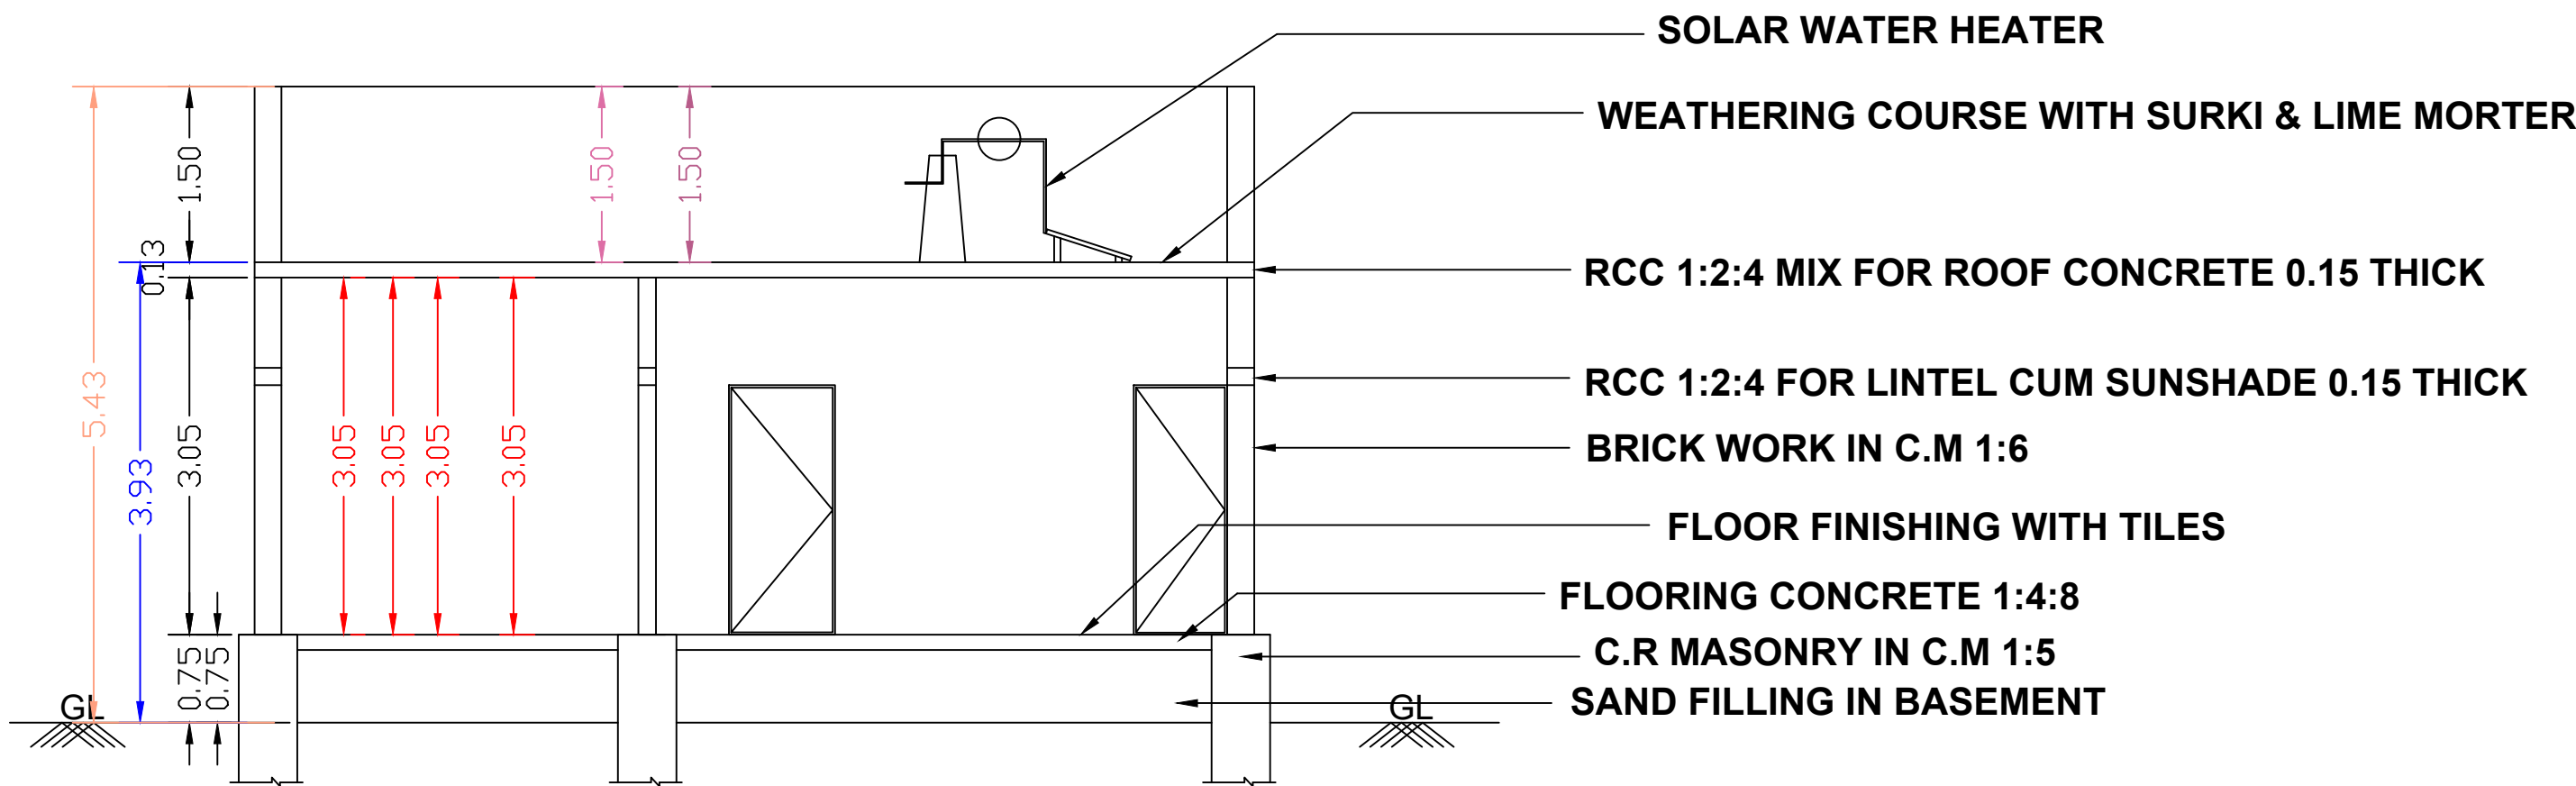


SECTION- BB

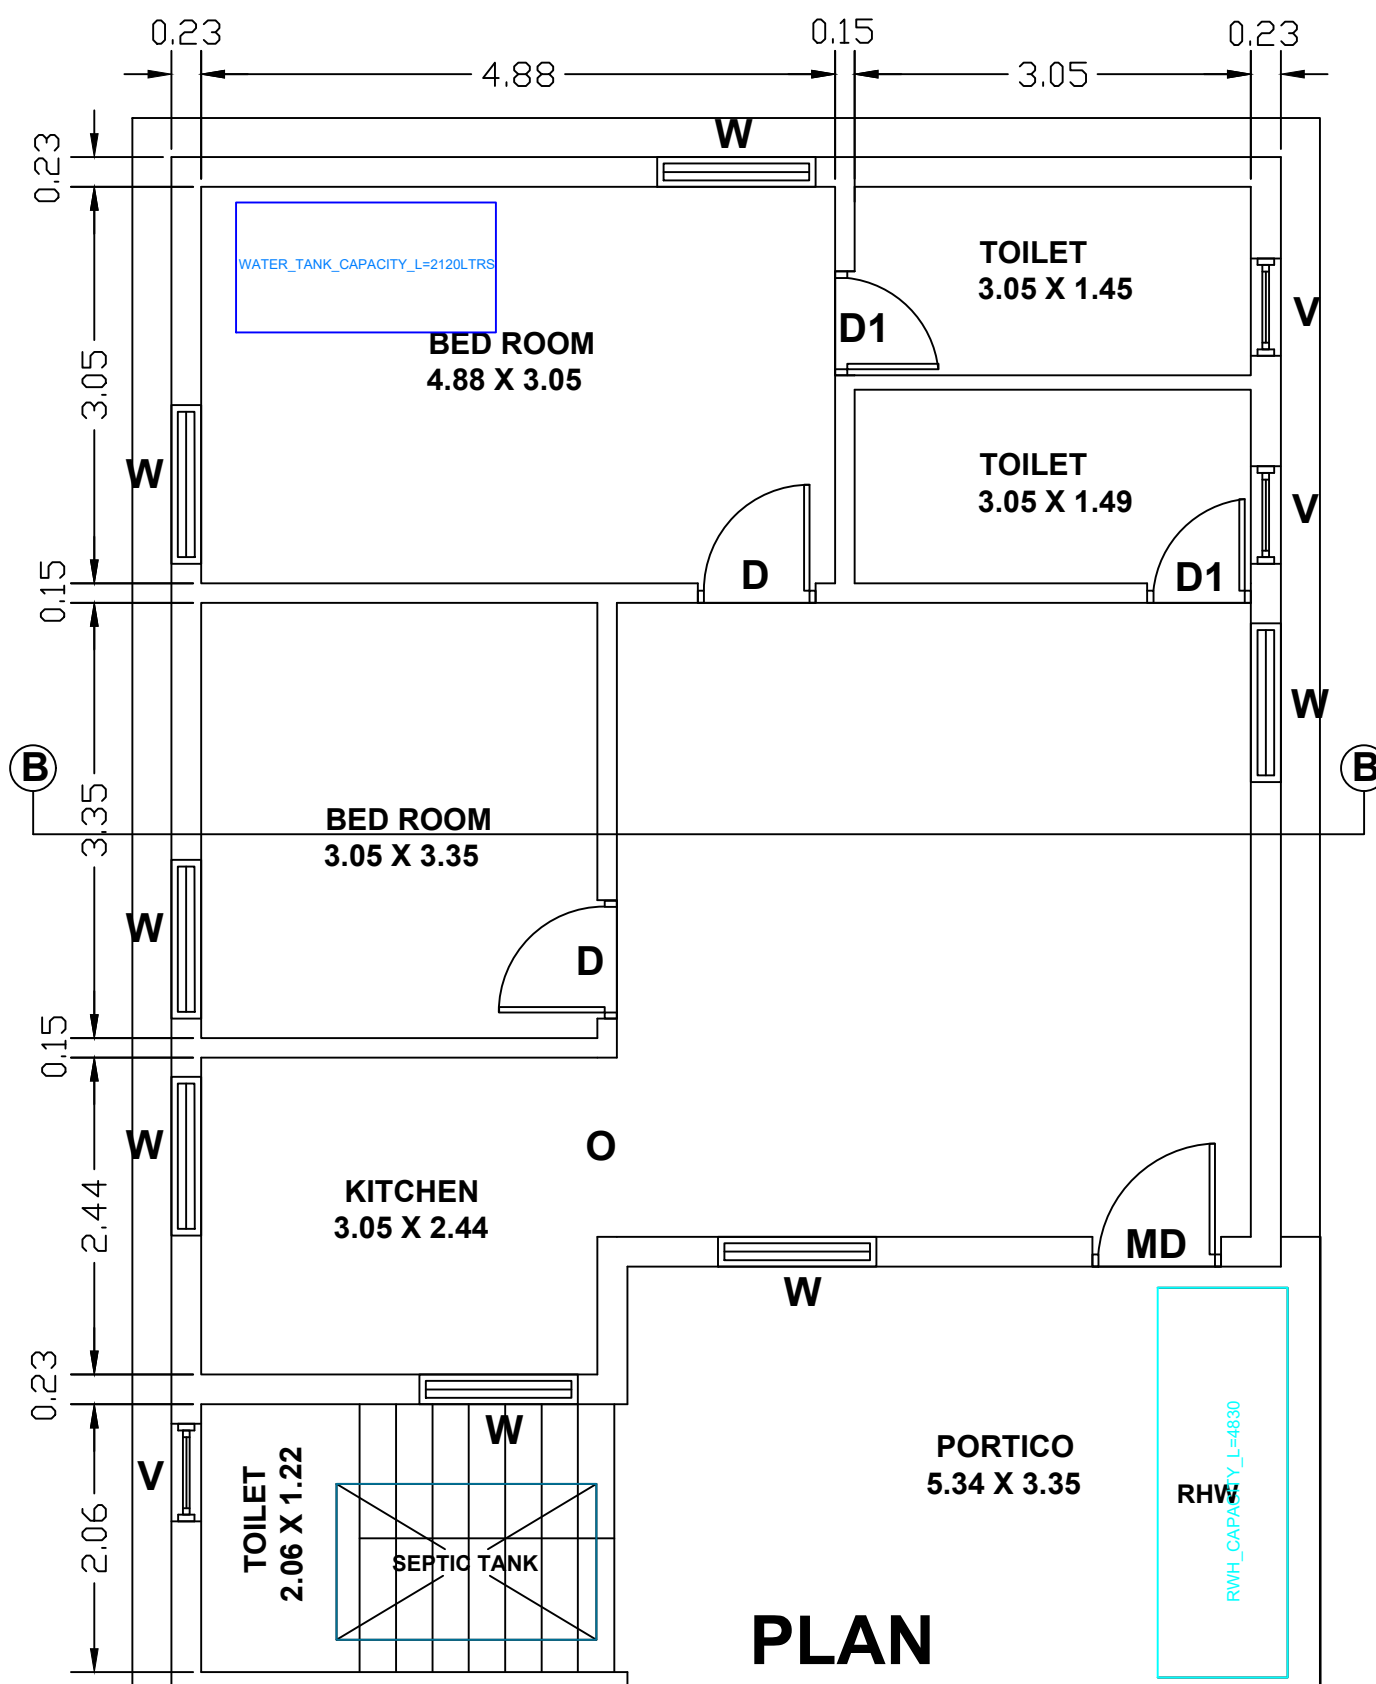


PLAN

9.14M PANCHAYAT ROAD

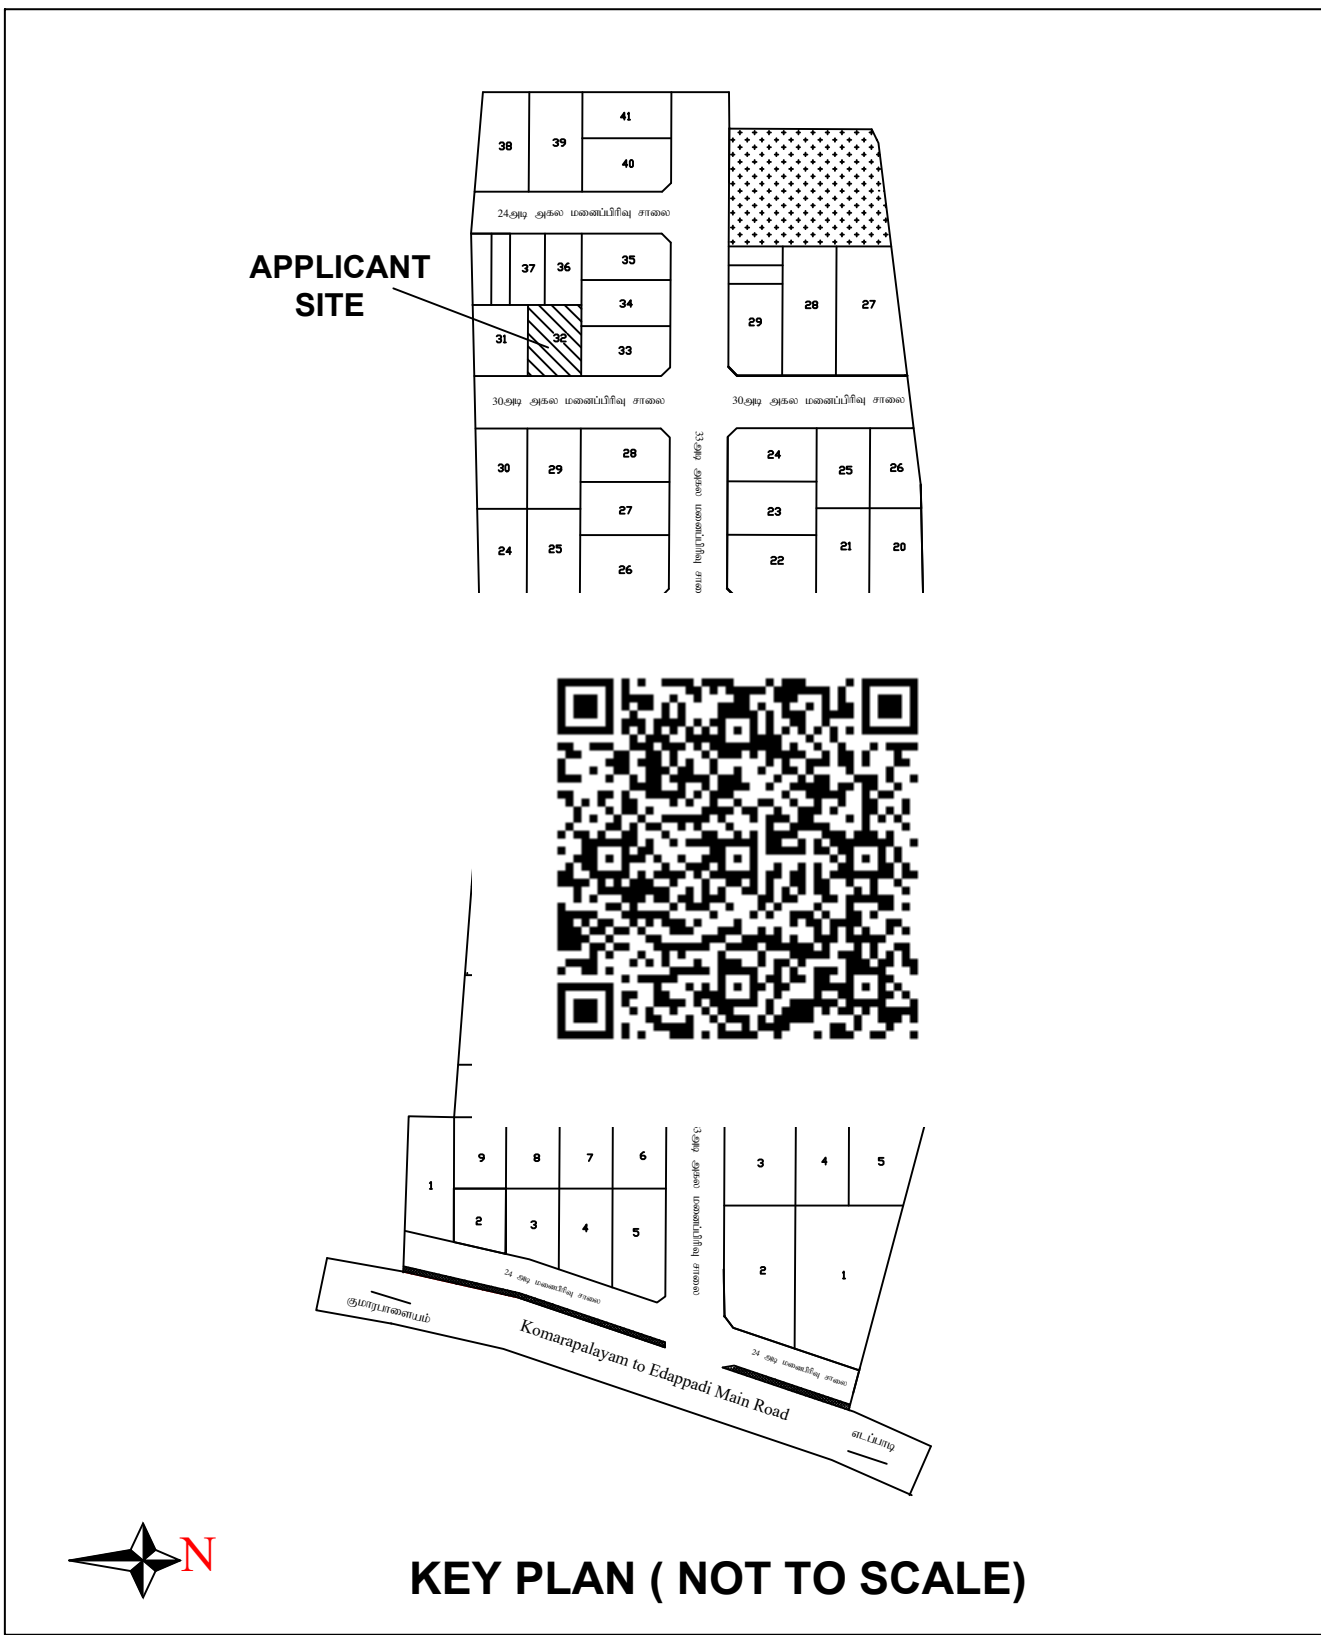


KEY PLAN (NOT TO SCALE)







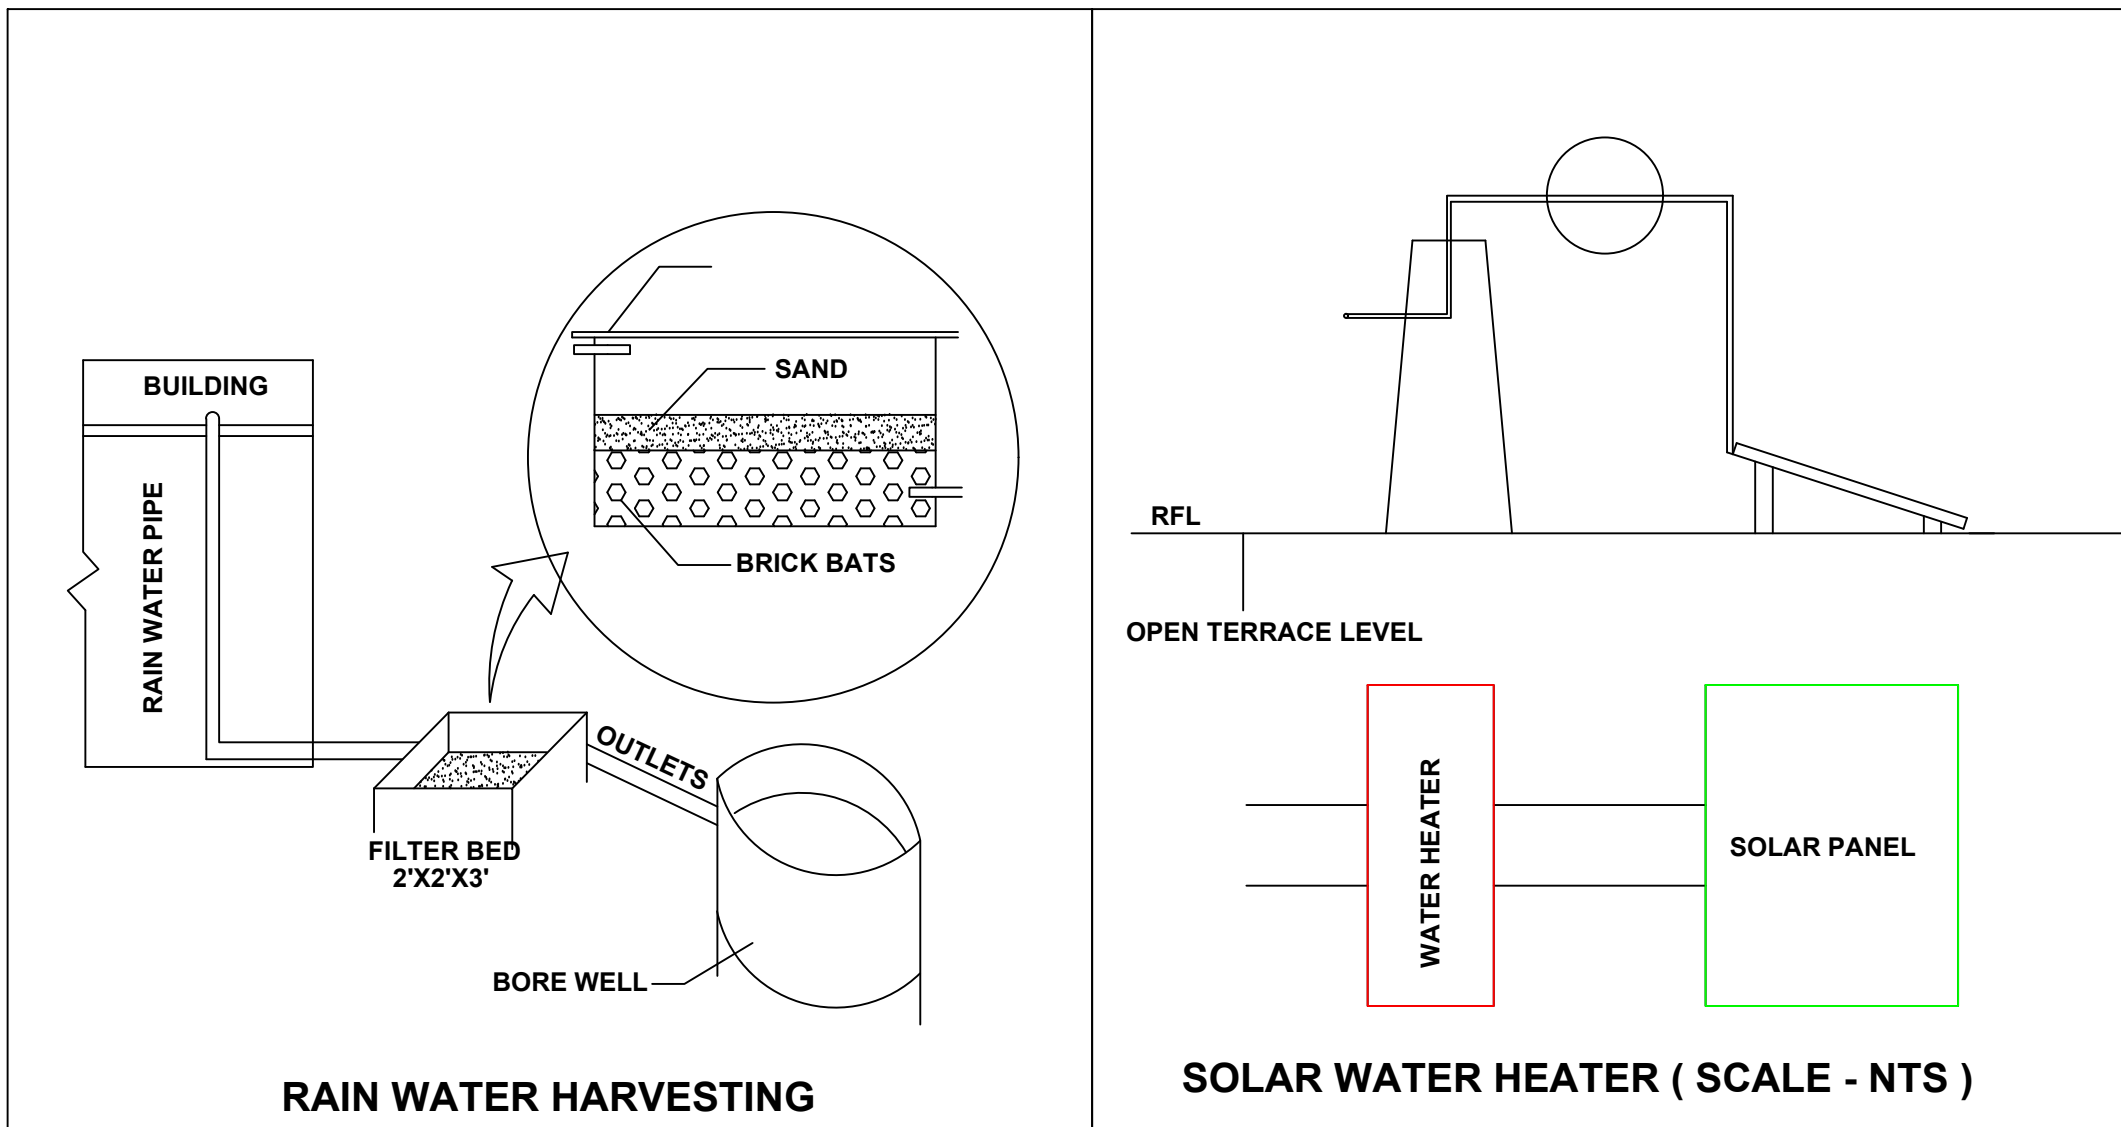


RAIN WATER HARVESTING

SOLAR WATER HEATER (SCALE - NTS)

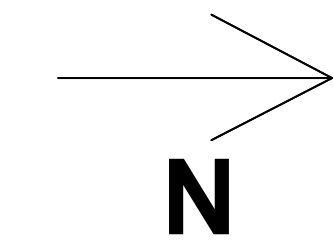

SITE PLAN
Scale 1:400

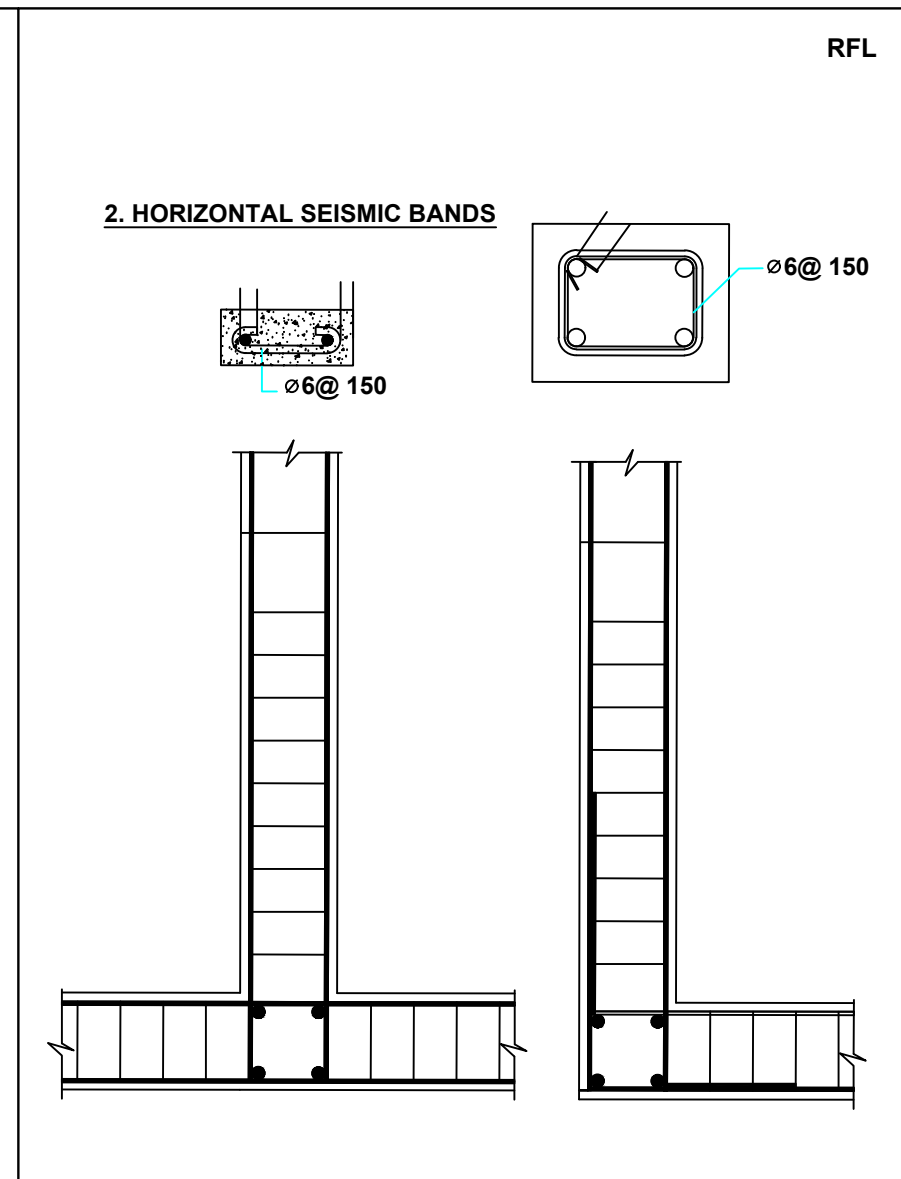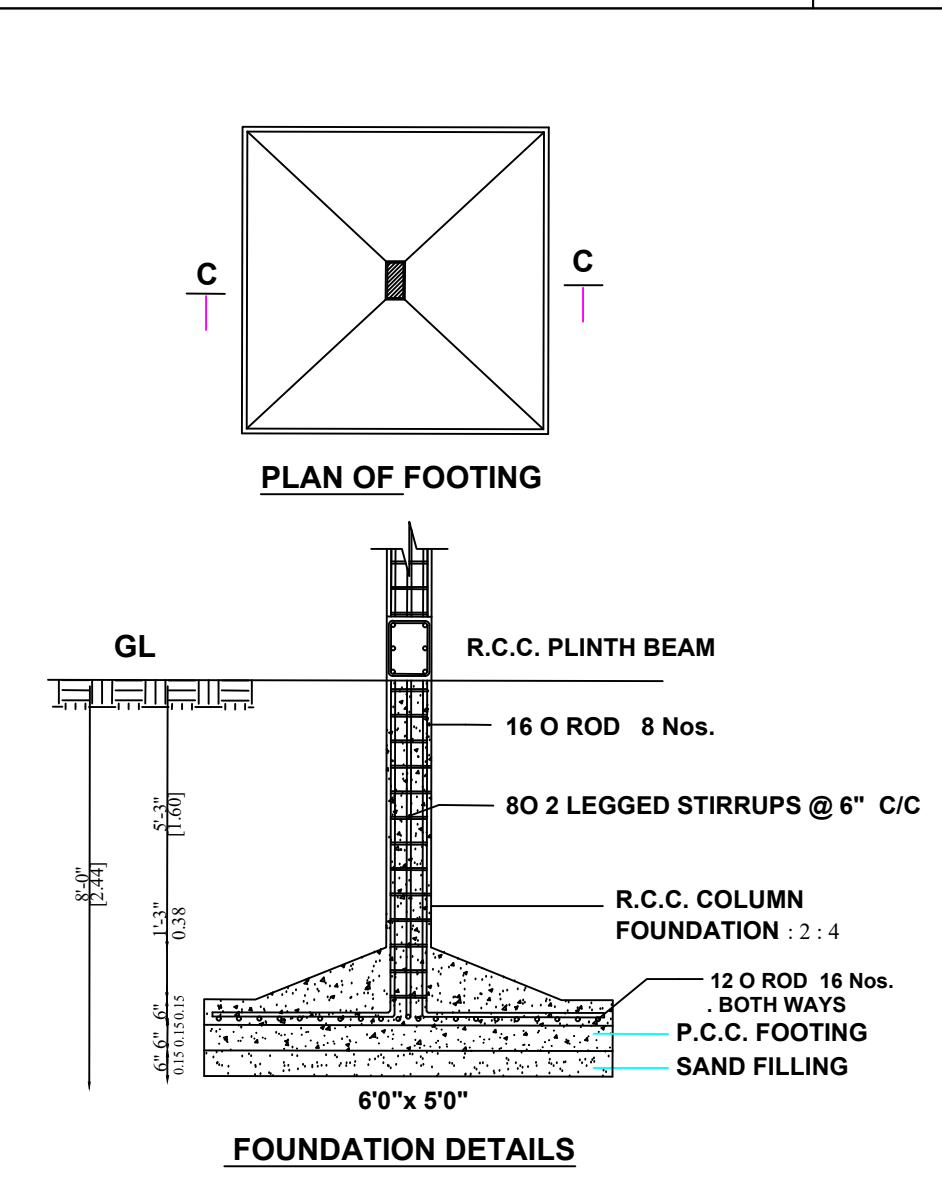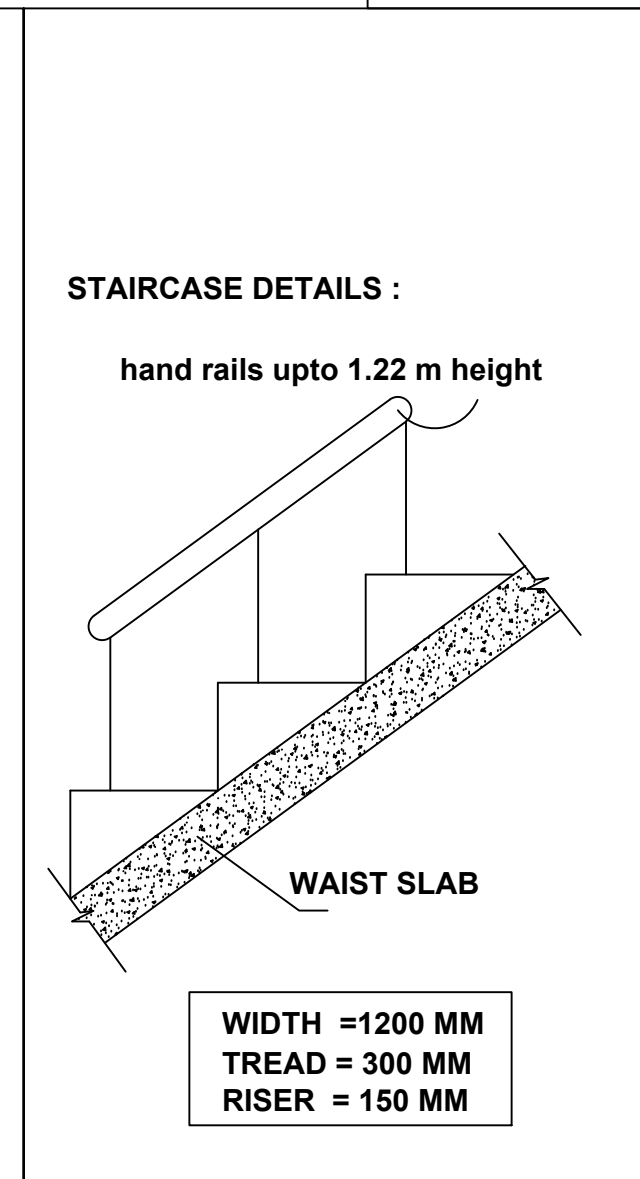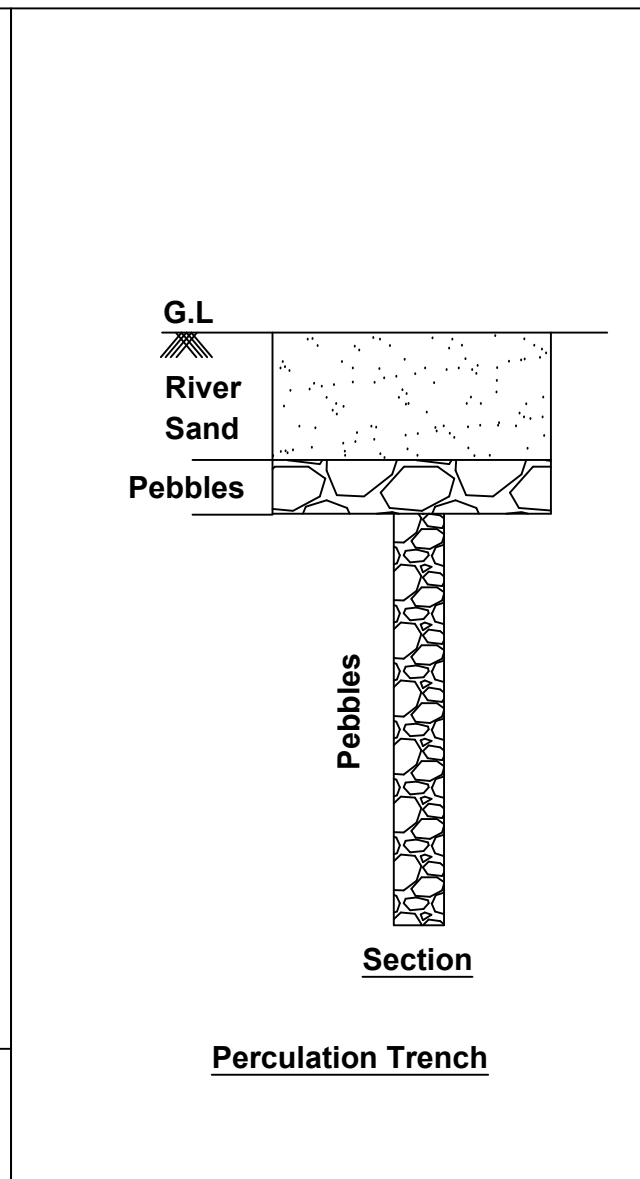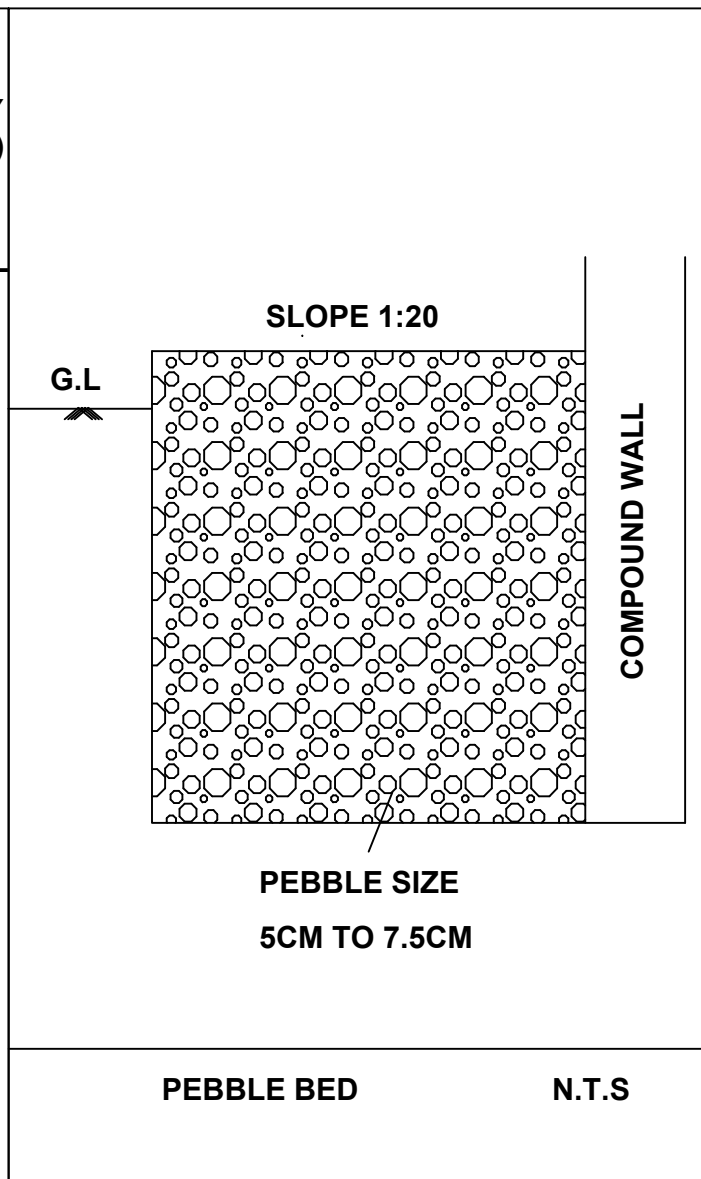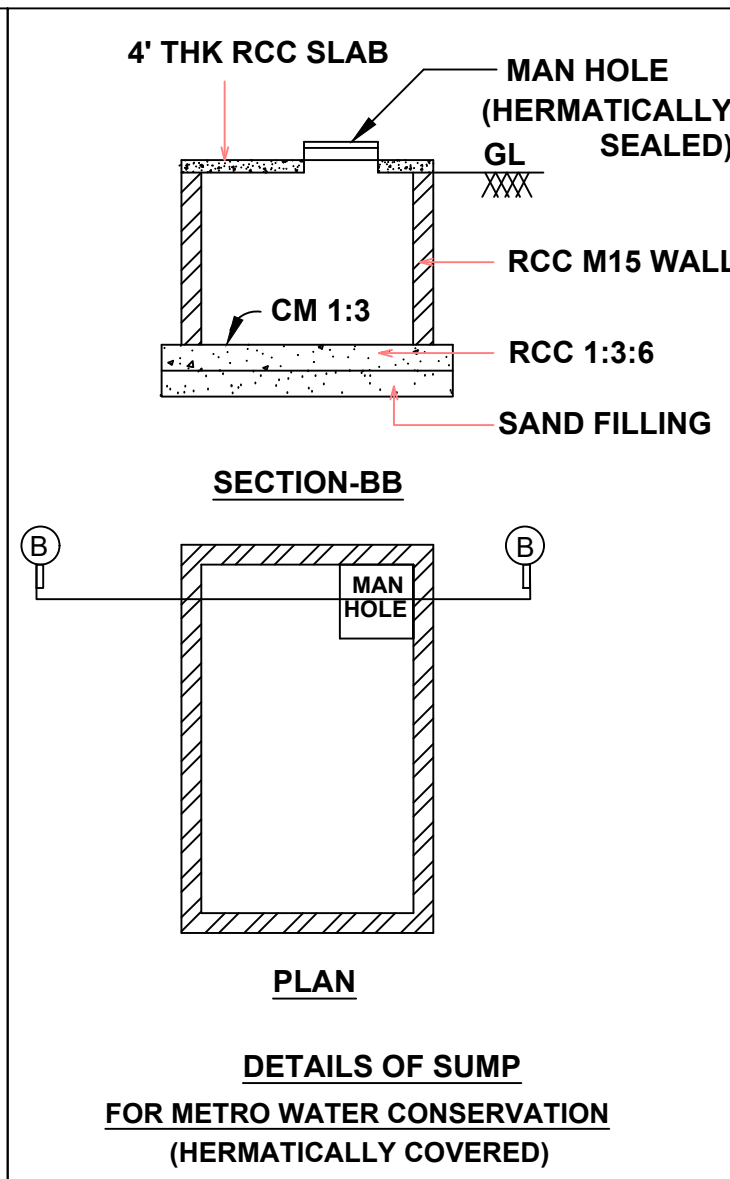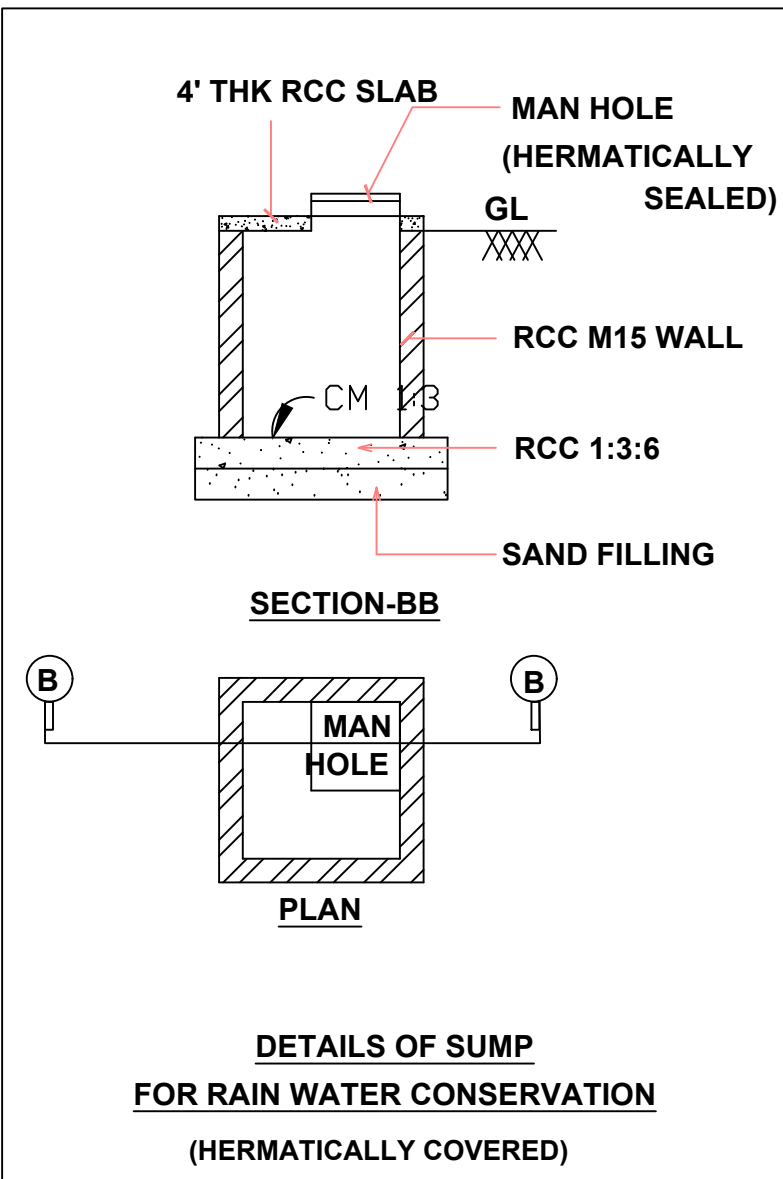

SCHEDULE OF JOINERY


TYPE	DESCRIPTION	SIZE (FT & M)	
MD	MAIN DOOR	3'3" X 7'0"	0.99 X 2.13
D	DOOR	3'0" X 7'0"	0.91 X 2.13
D1	DOOR	2'6" X 7'0"	0.75 X 2.13
W	WINDOW	4'0" X 4'0"	1.21 X 1.21
V	VENTILATOR	2'6" X 2'6"	0.75 X 0.75

AREA STATEMENT	SQ.FT	SQ.M
PLOT EXTENT AS PER SITE	1199.8	111.51
PLOT EXTENT AS PER DOC.	1199.8	111.51
PLOT EXTENT AS PER PATTa	1199.8	111.51
GROUND FLOOR	1104.29	102.63
GROUND FLOOR CARPET AREA	611.59	56.84
TOTAL	1104.29	102.63
OPEN AREA	95.54	8.88

F.S.I : 0.92
PLOT COVERAGE : 92 %

COLOUR INDEX :

PROPOSED BUILDING
SITE BOUNDARY
ROAD

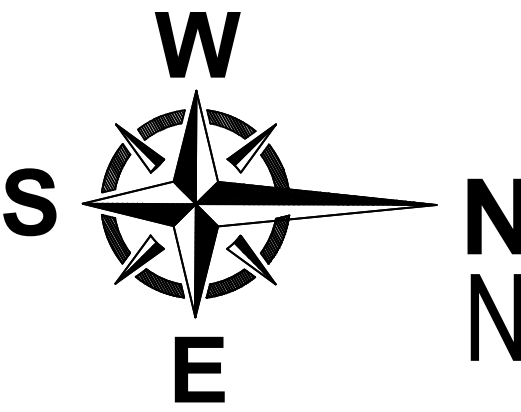

SCALE : 1:100
ALL DIMENSIONS ARE IN METER

1. P C C IN C.C 1:4:8 IN M-20 GRADE
2. M-25 GRADE CONCRETE TO BE USED FOR R.C.C.WORKS
3. 230 MM BRICK WORK IN CM 1:5
4. 115 MM BRICK WORK IN CM 1:5
5. PLASTERING THE CEILING IN CM 1:3
6. PLASTERING THE WALLS IN CM 1:4
7. WEATHERING COURSE IN BRICK JELLY LIME CONCRETE WITH A COURSE OF FLAT TILES.
8. THE O.H.T IS SCIENTIFICALLY CLOSED.
9. THE U G SUMP IS SCIENTIFICALLY CLOSED.
10. ALL W C'S IN GROUND FLOOR RISED BY 0.91M FROM GROUND LEVEL.
11. PROVISION FOR SOLAR WATER HEATER SYSTEM 700 LPD

APPLICANT:

Thiru. A. Anbalagan

ENGINEER:

T.A. Jayakeerthi
ET T.A.JAYAKEERTHI M.E.,
Registered Engineer Grade II,
AGASTHYA DEVELOPER PRIVATE LIMITED,
28C/A2, Kamber St. Komarapalayam,
Trichengode Tk. Namakkal Dt- 638 183.
Mobile No: 99407 68608, 96552 55557