


PLAN SHOWING THE PROPOSED CONSTRUCTION OF GROUND FLOOR R.C.C. ROOF RESIDENTIAL BUILDING IN PLOT No: 362 SO  
S.F.No: 5/18A1, AT SRI SOWDAMBIKA NAGAR ANNEXE OF NILAVARAPATTY VILLAGE, DASANAICKENPATTY PANCHAYAT, SALEM


Scale :- 1" = 8' 0" (or) 1:100

Name of Owners :- 1). Mr. S.Velu S/o A.Saravanan.



2). Mr. S.Sathishkumar S/o A.Saravanan.

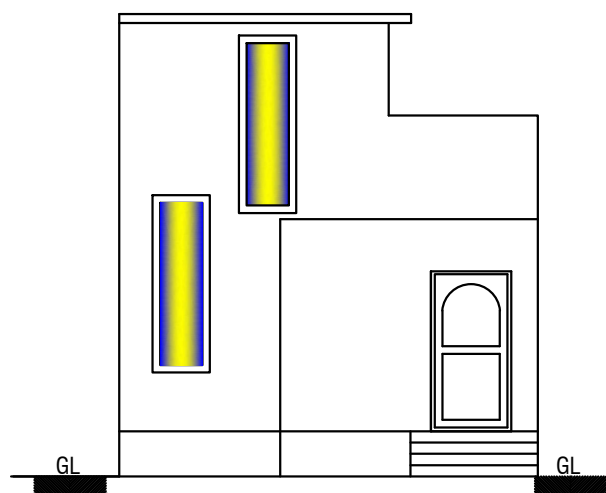


ELEVATION

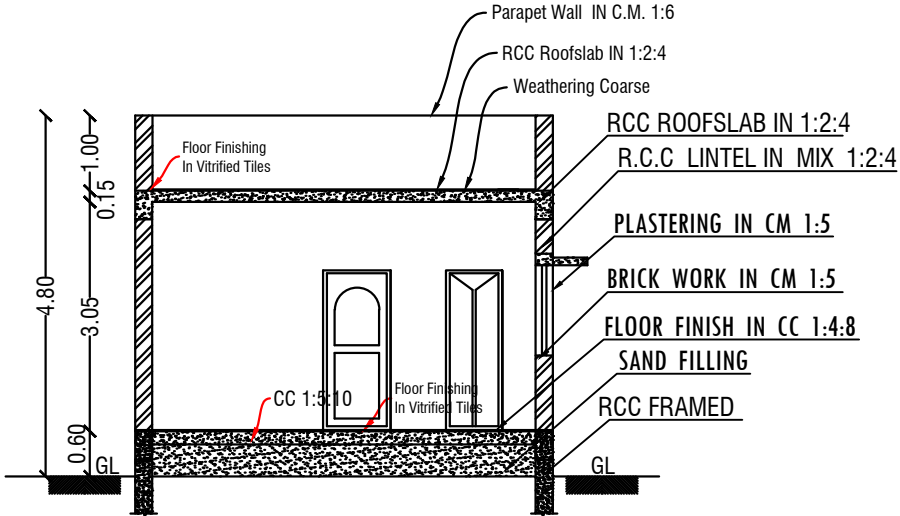


SECTION -AA

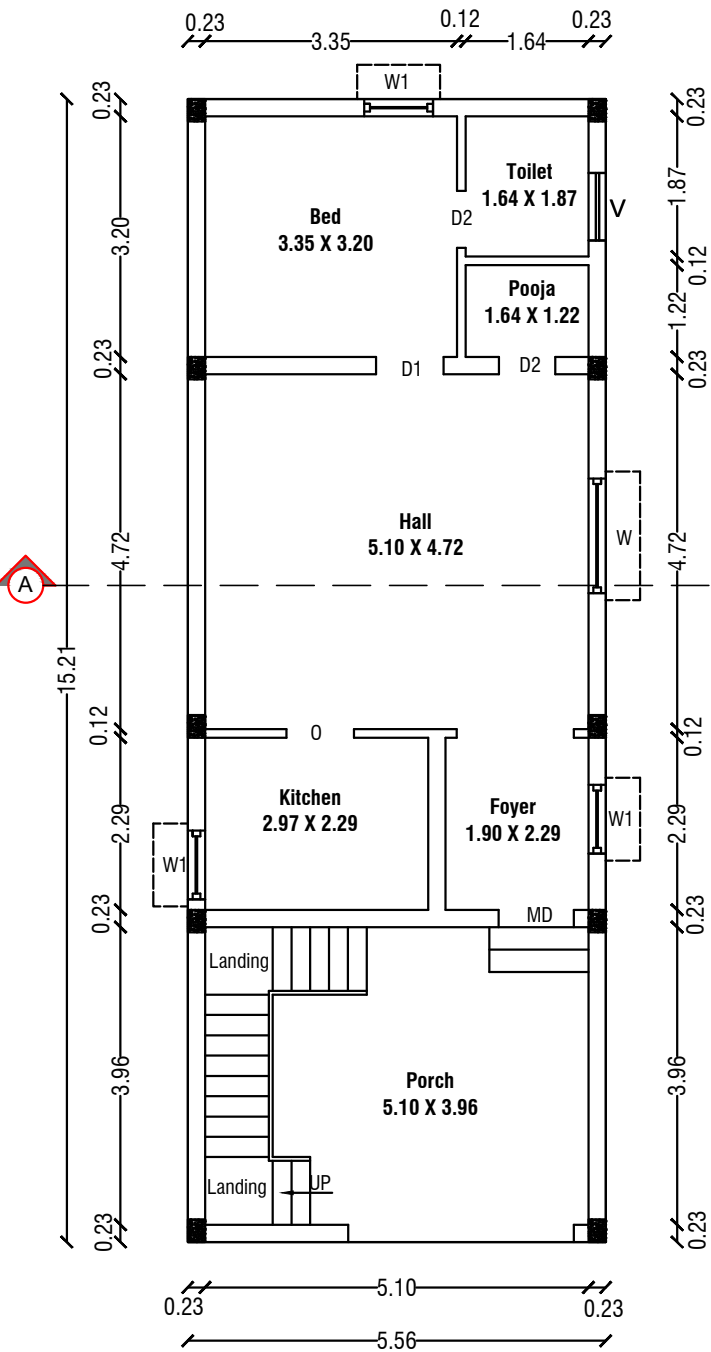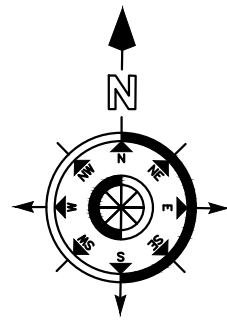

GROUND FLOOR PLAN

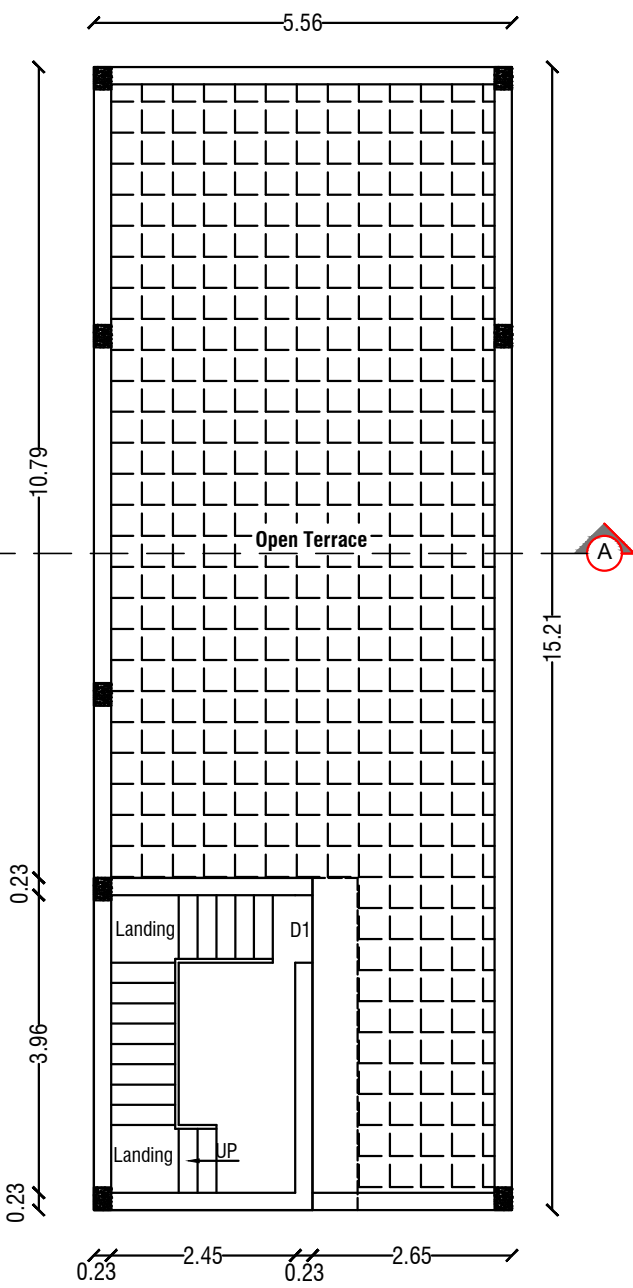


HEAD ROOM PLAN

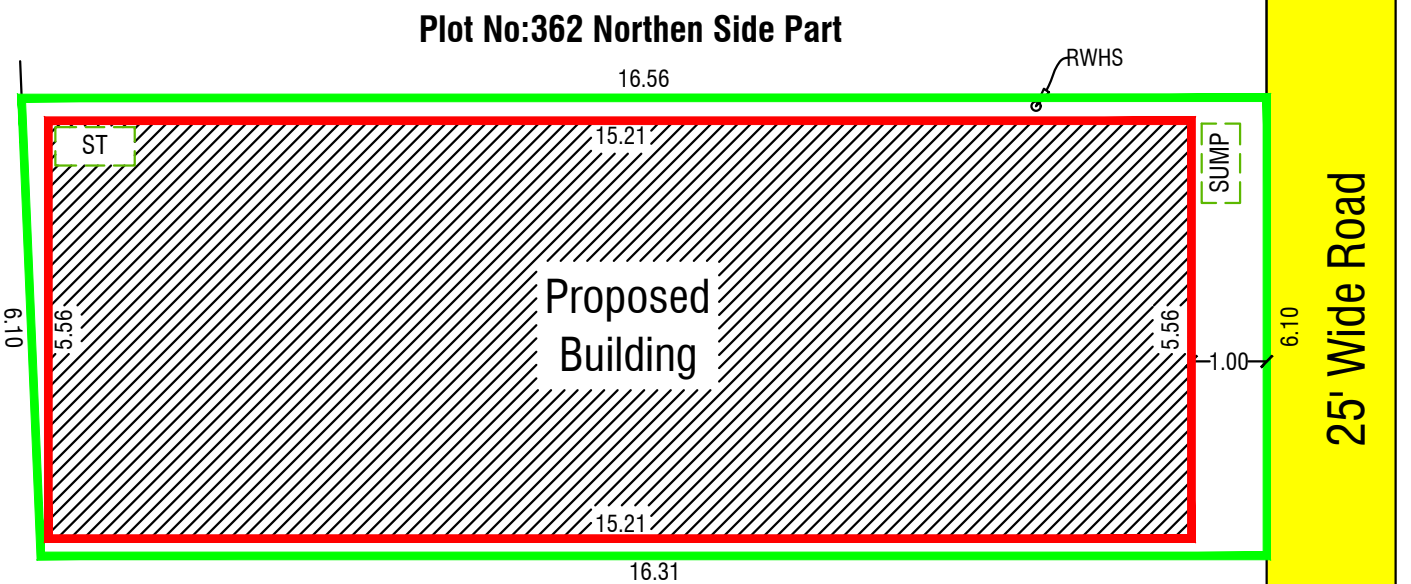


Plot No:361

SITE PLAN


SCALE - 1:100

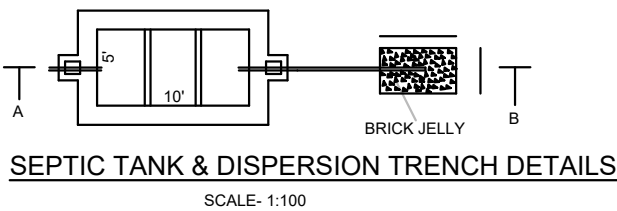

SEPTIC TANK & DISPERSION TRENCH DETAILS

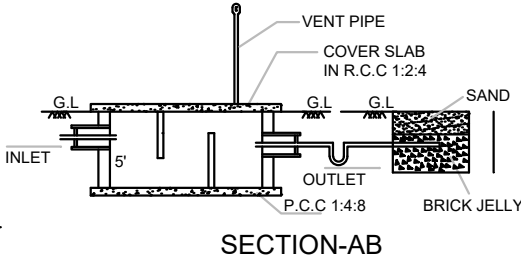

SECTION-AB

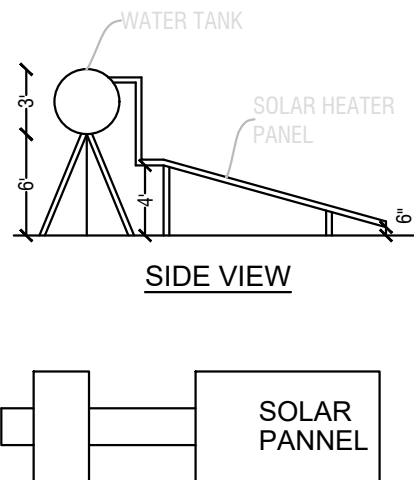


SIDE VIEW

PLAN


SOLAR WATER HEATER

SCALE- 1:50

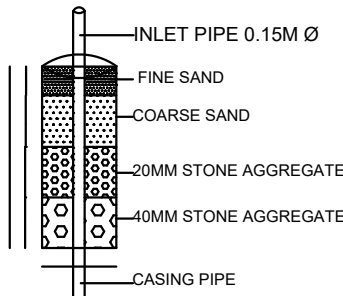


DETAILS OF RAIN WATER HARVESTING STRUCTURES

(NOT to SCALE)

 


PLAN

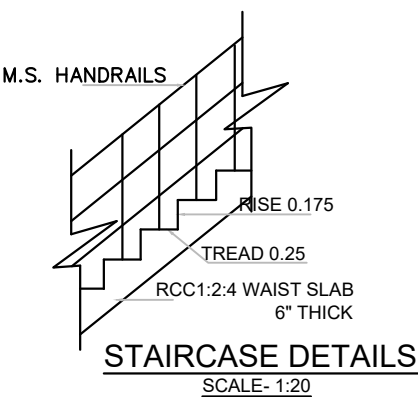


STAIRCASE DETAILS

SCALE- 1:20

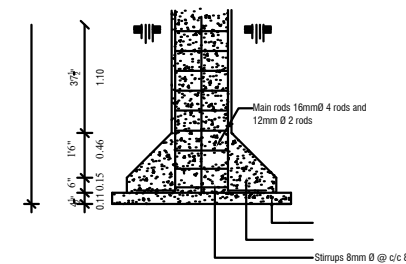

SECTION ON - " FF "

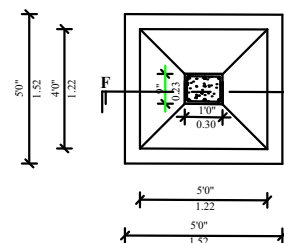

Footing & Column

| COLOR INDEX                                |            |             |
|--------------------------------------------|------------|-------------|
| Site Boundry                               |            |             |
| Proposed Building                          |            |             |
| Existing Road                              |            |             |
| Schedule of Joineries                      |            |             |
| MD                                         | Main Door  | 1.05 X 2.10 |
| AO                                         | Arch Open  | 0.91 X 2.10 |
| D1                                         | Door       | 0.91 X 2.10 |
| D2                                         | Door       | 0.75 X 1.83 |
| W                                          | Window     | 1.50 X 1.22 |
| W1                                         | Window     | 0.91 X 1.22 |
| V                                          | Ventilator | 0.91 X 0.61 |
| Area Details                               |            |             |
| Particulars                                | Sq.m.      | Sq.ft.      |
| Total Area of the Site                     | 100.20     | 1078.50     |
| Plinth Area of the Pro. Bldg. Ground Floor | 84.54      | 909.98      |
| Area of the Pro. Bldg. Head Room           | 12.86      | 138.42      |
| Carpet Area                                | 53.83      | 579.42      |
| Open Space                                 | 15.66      | 168.52      |
| Total Construction Area                    | 97.40      | 1048.40     |

| Car Parking - 2.50M X 5.00M = 0 Nos        |   |  |
|--------------------------------------------|---|--|
| Two Wheeler Parking - 1.80M X 1.00M = 1Nos |   |  |
| Applicant                                  | Engineer   |  |
| S.Velu S/o A.Saravanan.                    | Er.P.GOPALDARCH,<br>LICENSED BUILDING SURVEYOR &<br>CONSULTING ARCHITECTURE,<br>VASUTU PLANING AND CONSTRUCTION,<br>HASHNI BUILDERS,<br>#6/75, Veerakkal (Po), Mettur (Tk).<br>Salem (Dt)-636 454. Cell: 90250 53864<br>E mail: palanisamysapari@gmail.com. |  |