
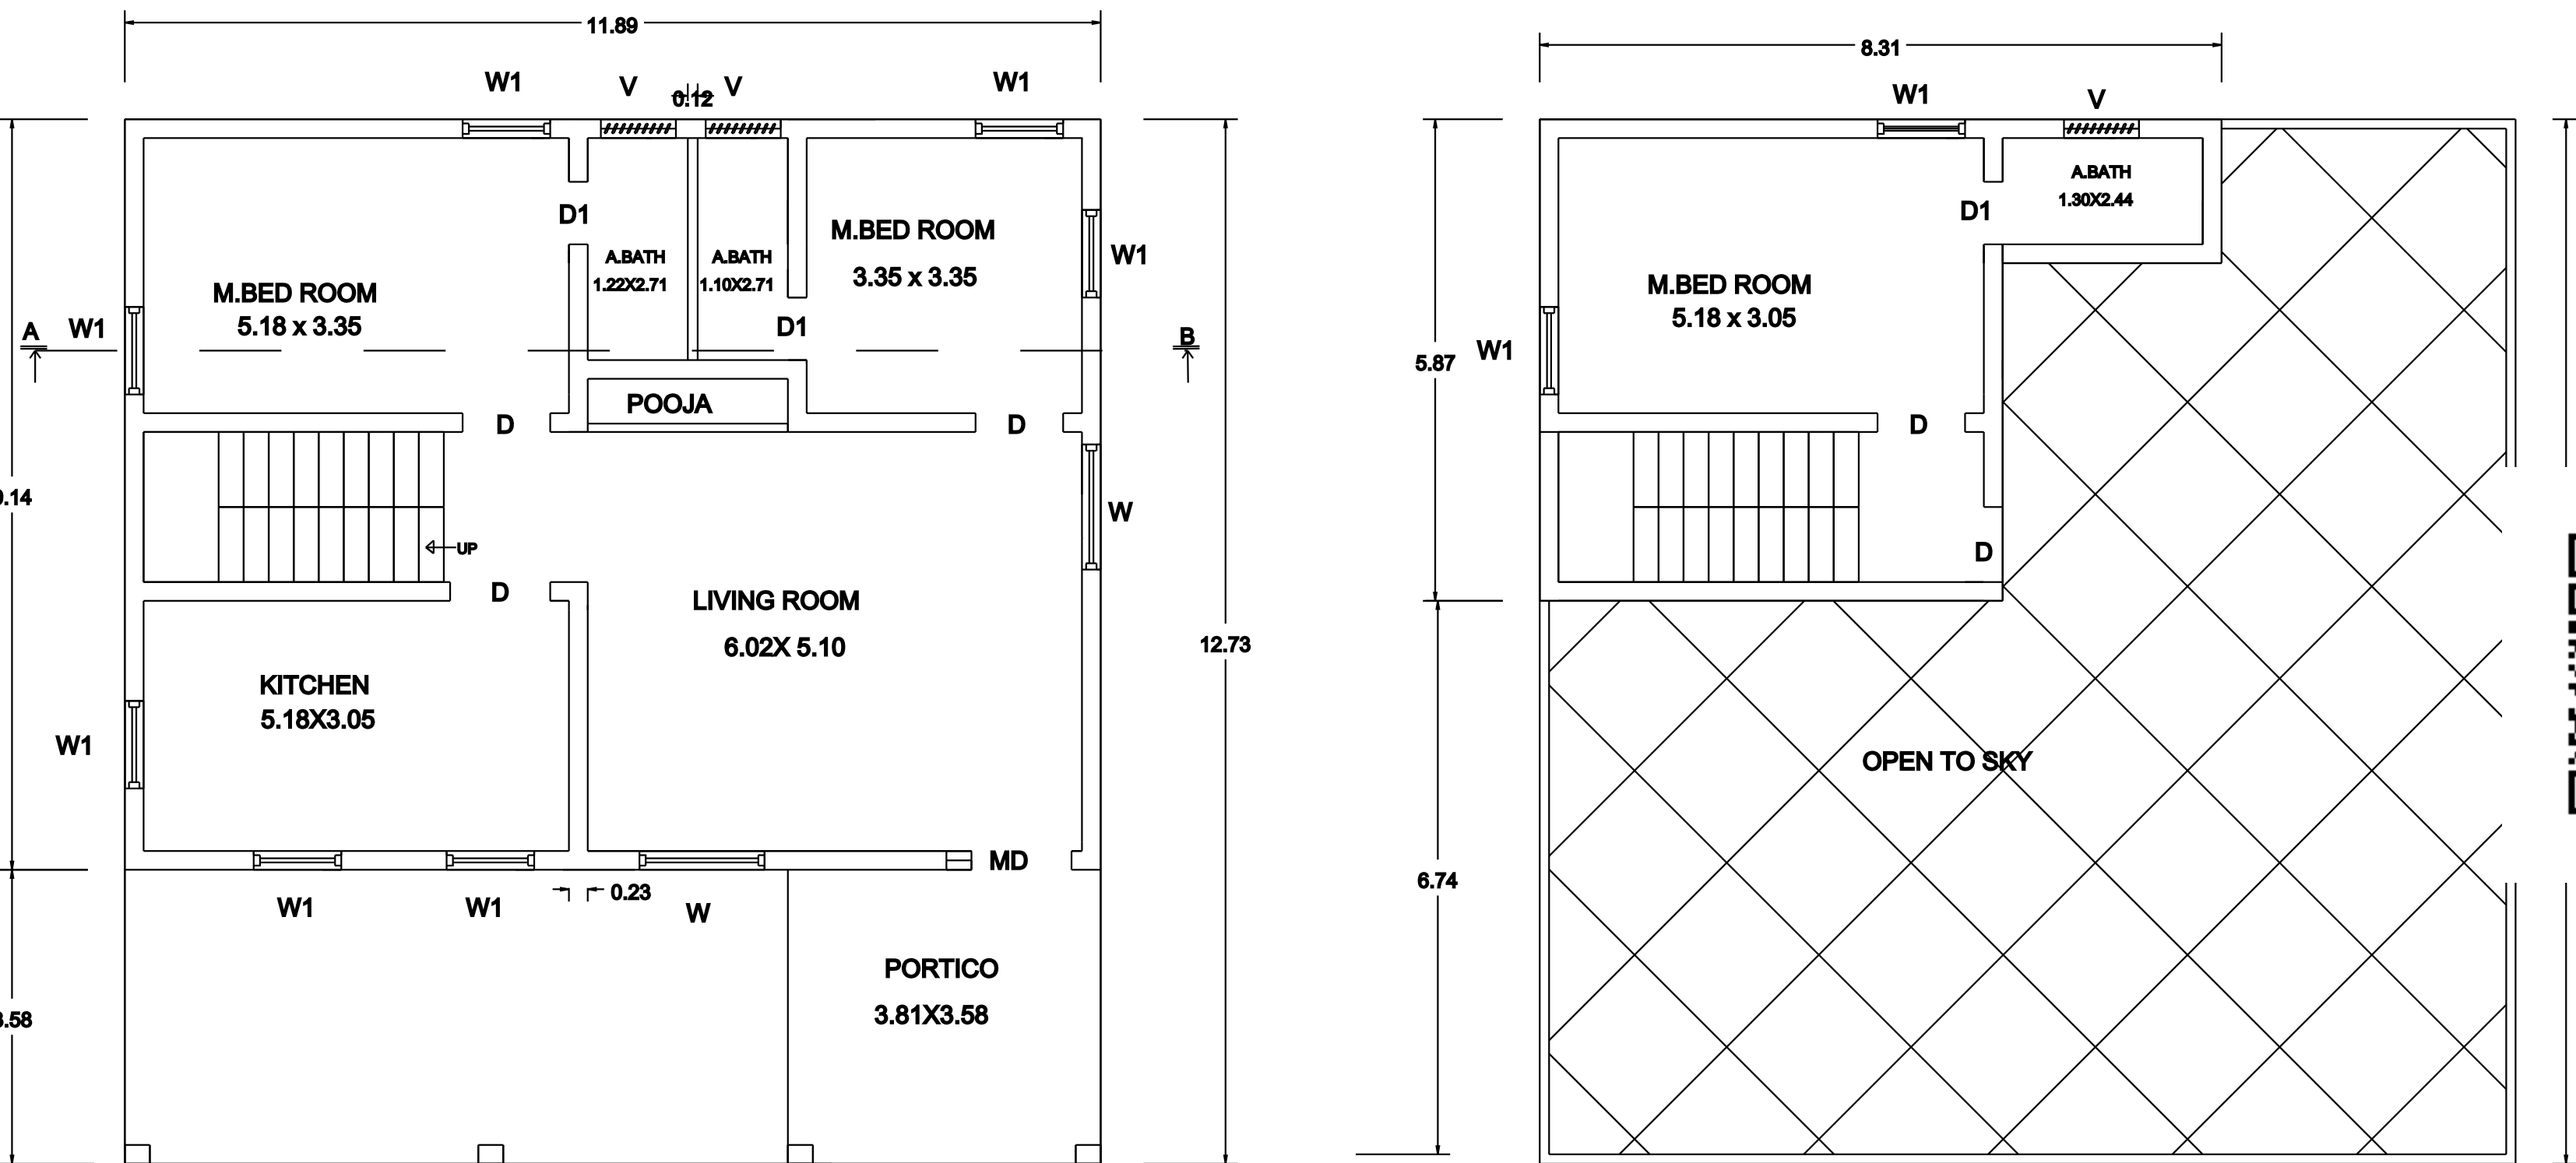




PLAN SHOWING THE PROPOSED CONSTRUCTION OF GROUND FLOOR AND FIRST FLOOR R.C.C OF ROOF RESIDENTIAL BUILDING IN NEW SURVEY NO: 87/24, PATTA NO: 1809, CAUVERY CROSS MUNIAPPAN KOVIL NEAR ,NAVAPATTI VILLAGE PANCHAYAT , METTUR TALUK, SALEM DISTRICT.

APPLICANT :- MURUGESAN S/O KANDASAMY

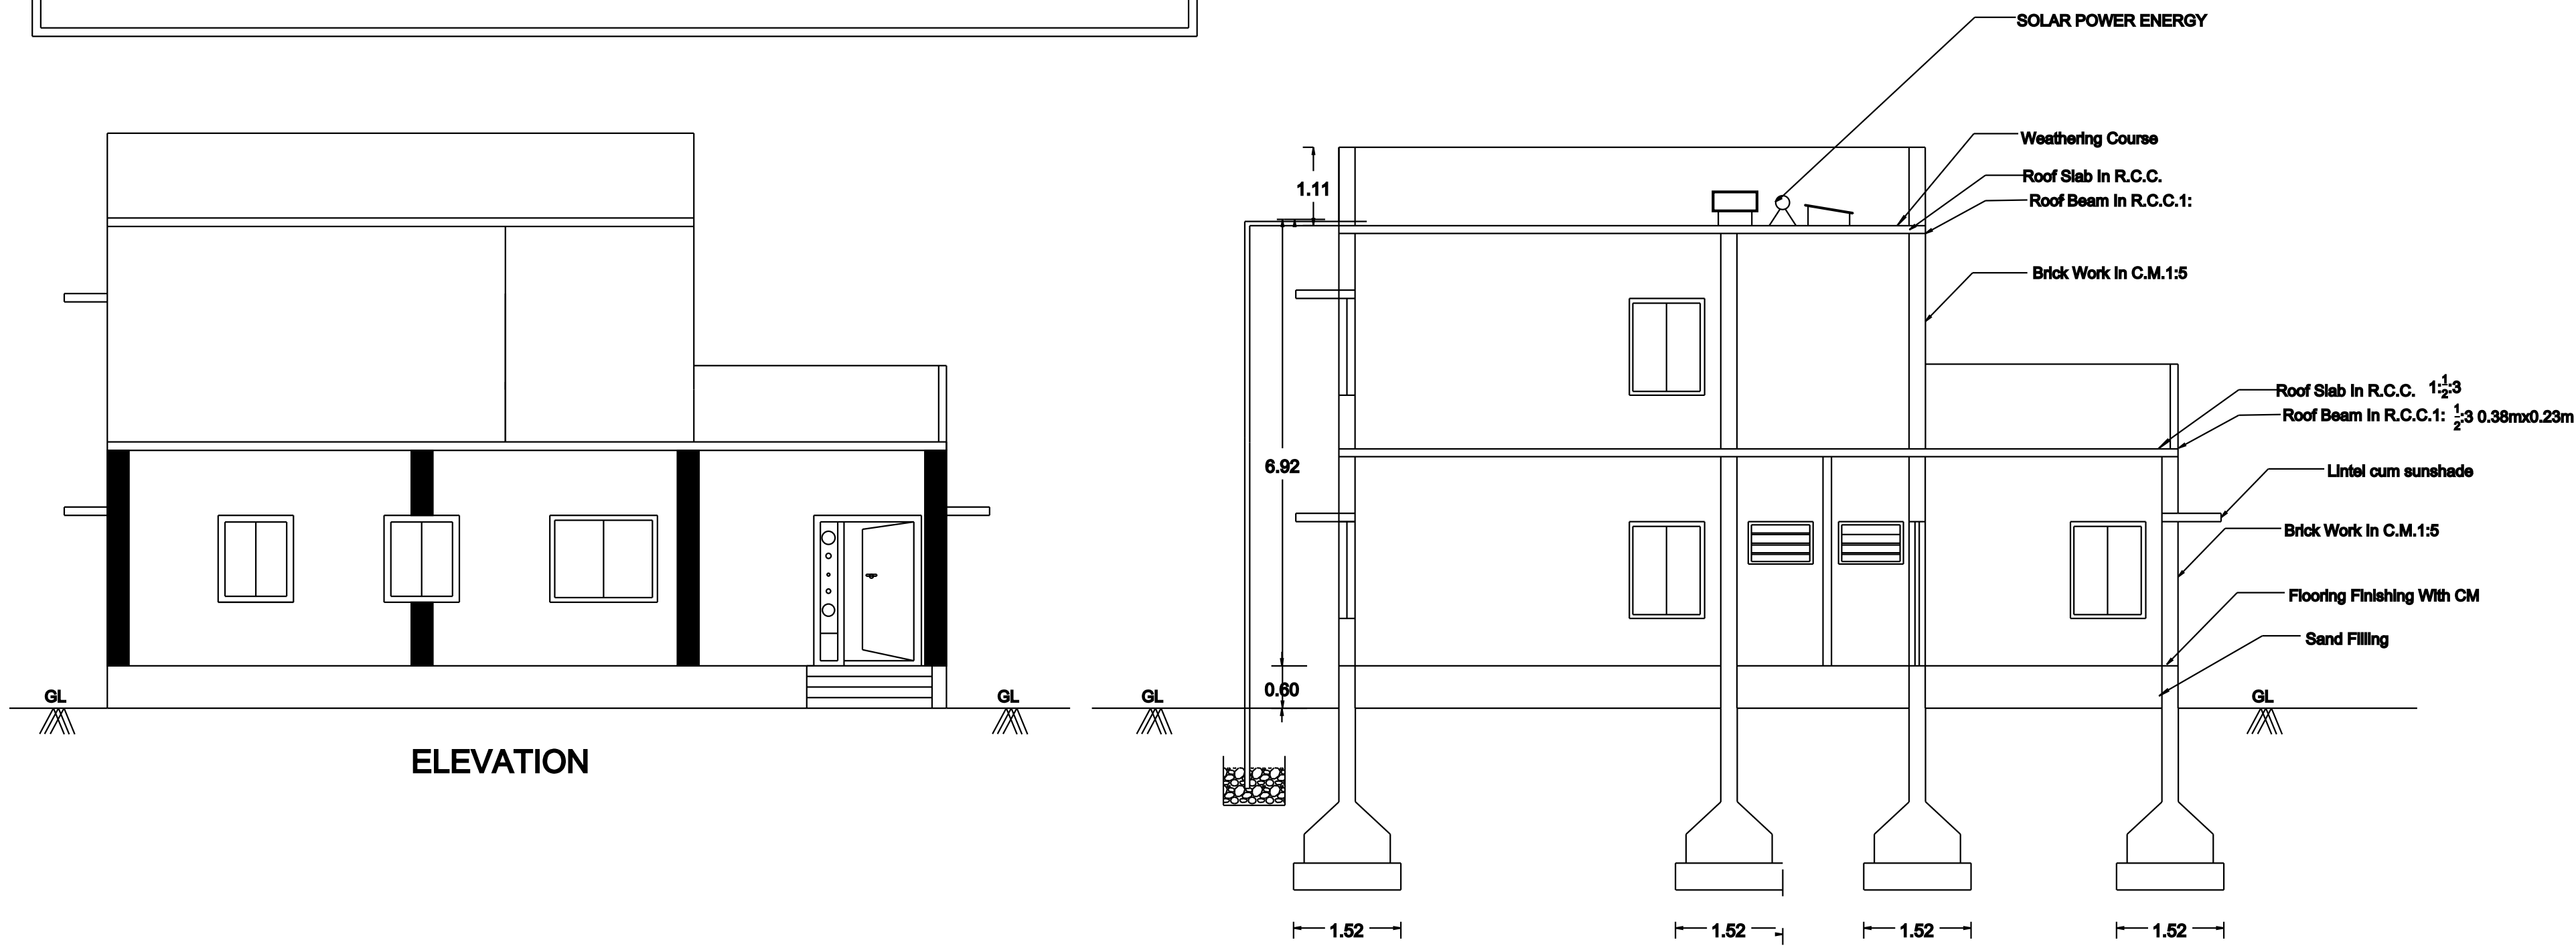


GROUND FLOOR PLAN

FIRST FLOOR PLAN

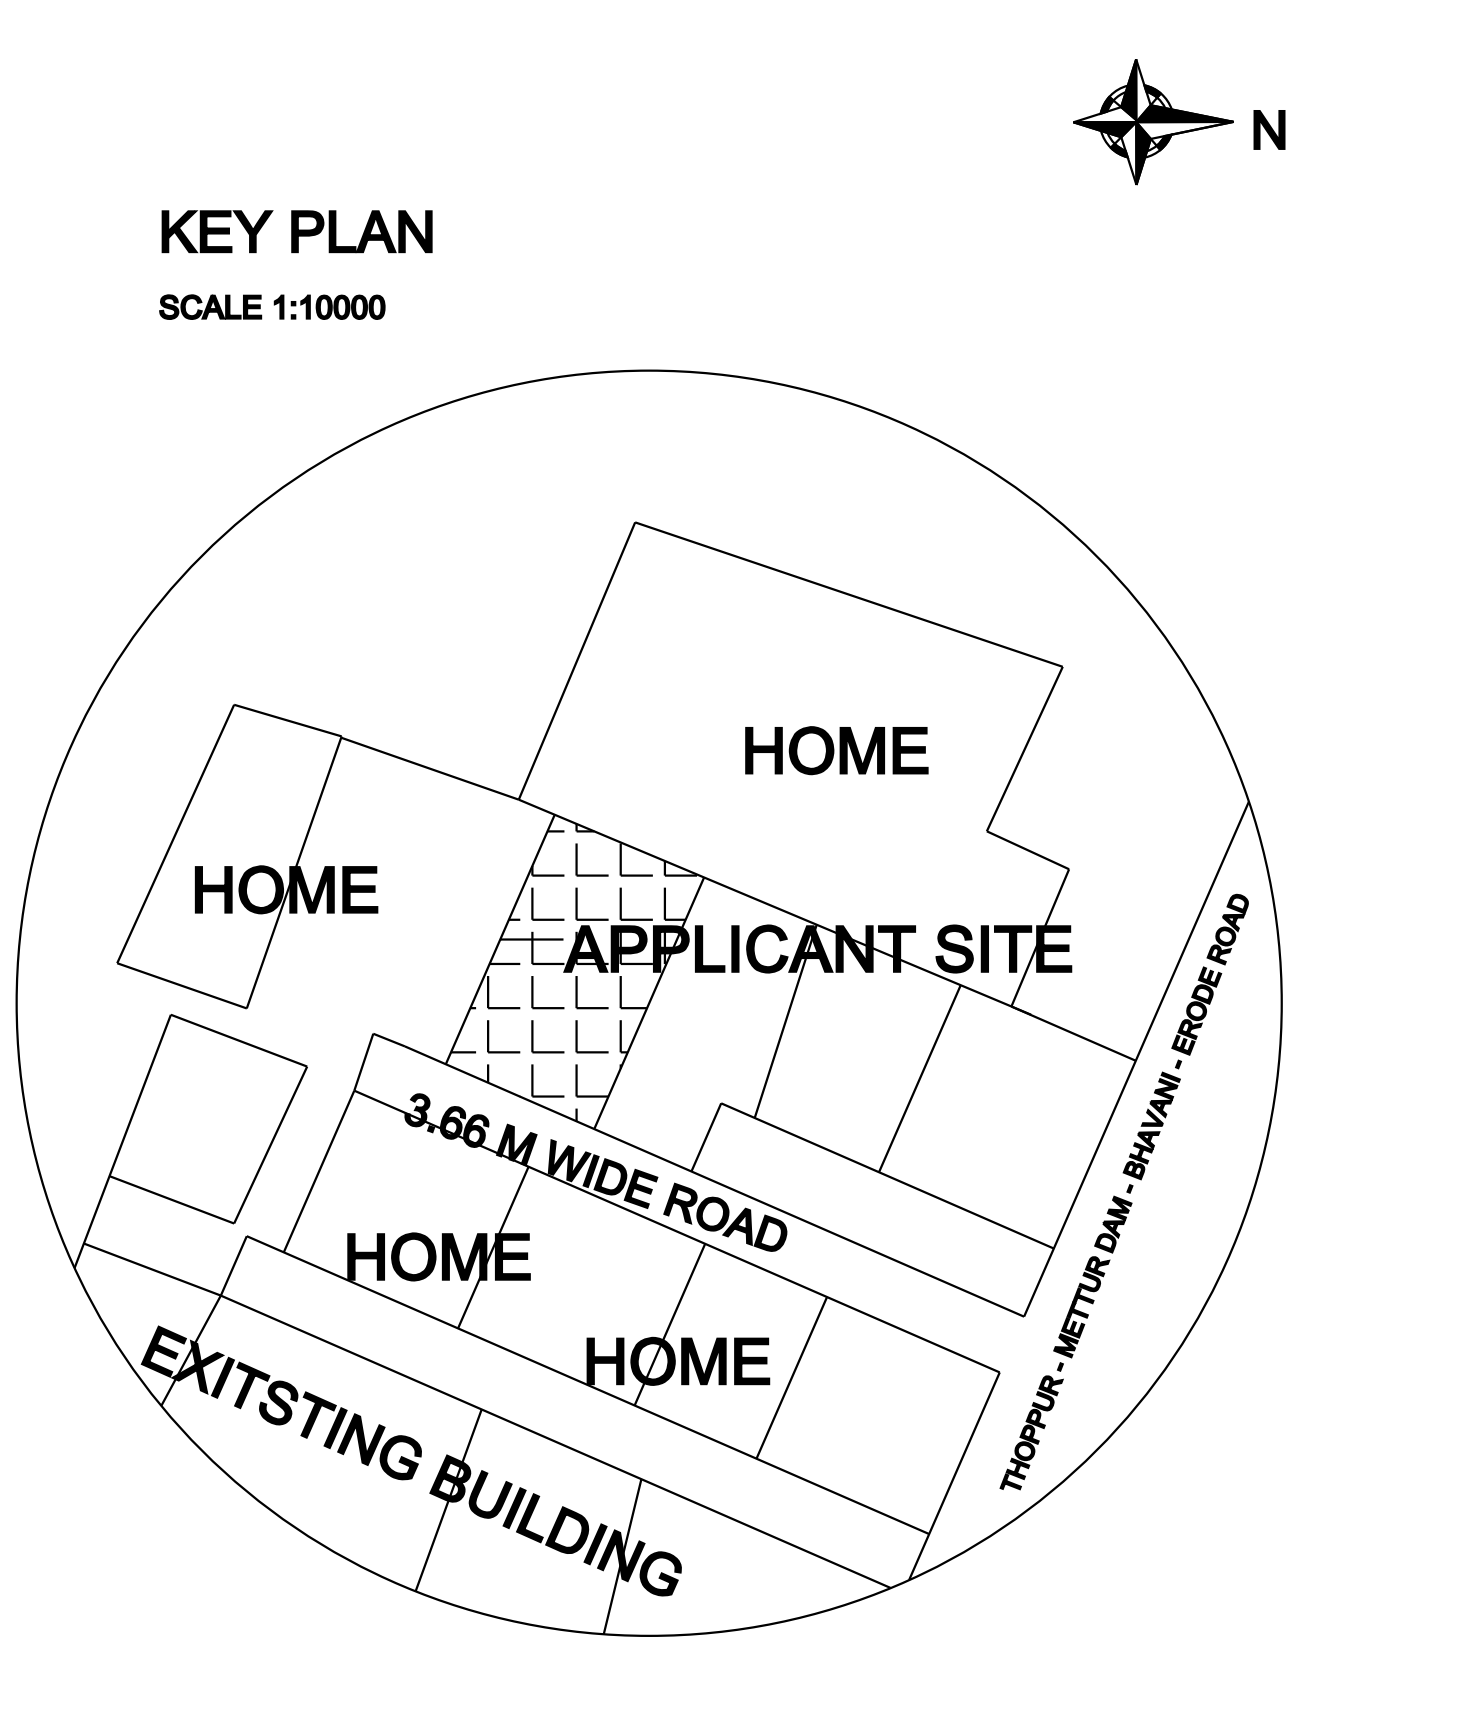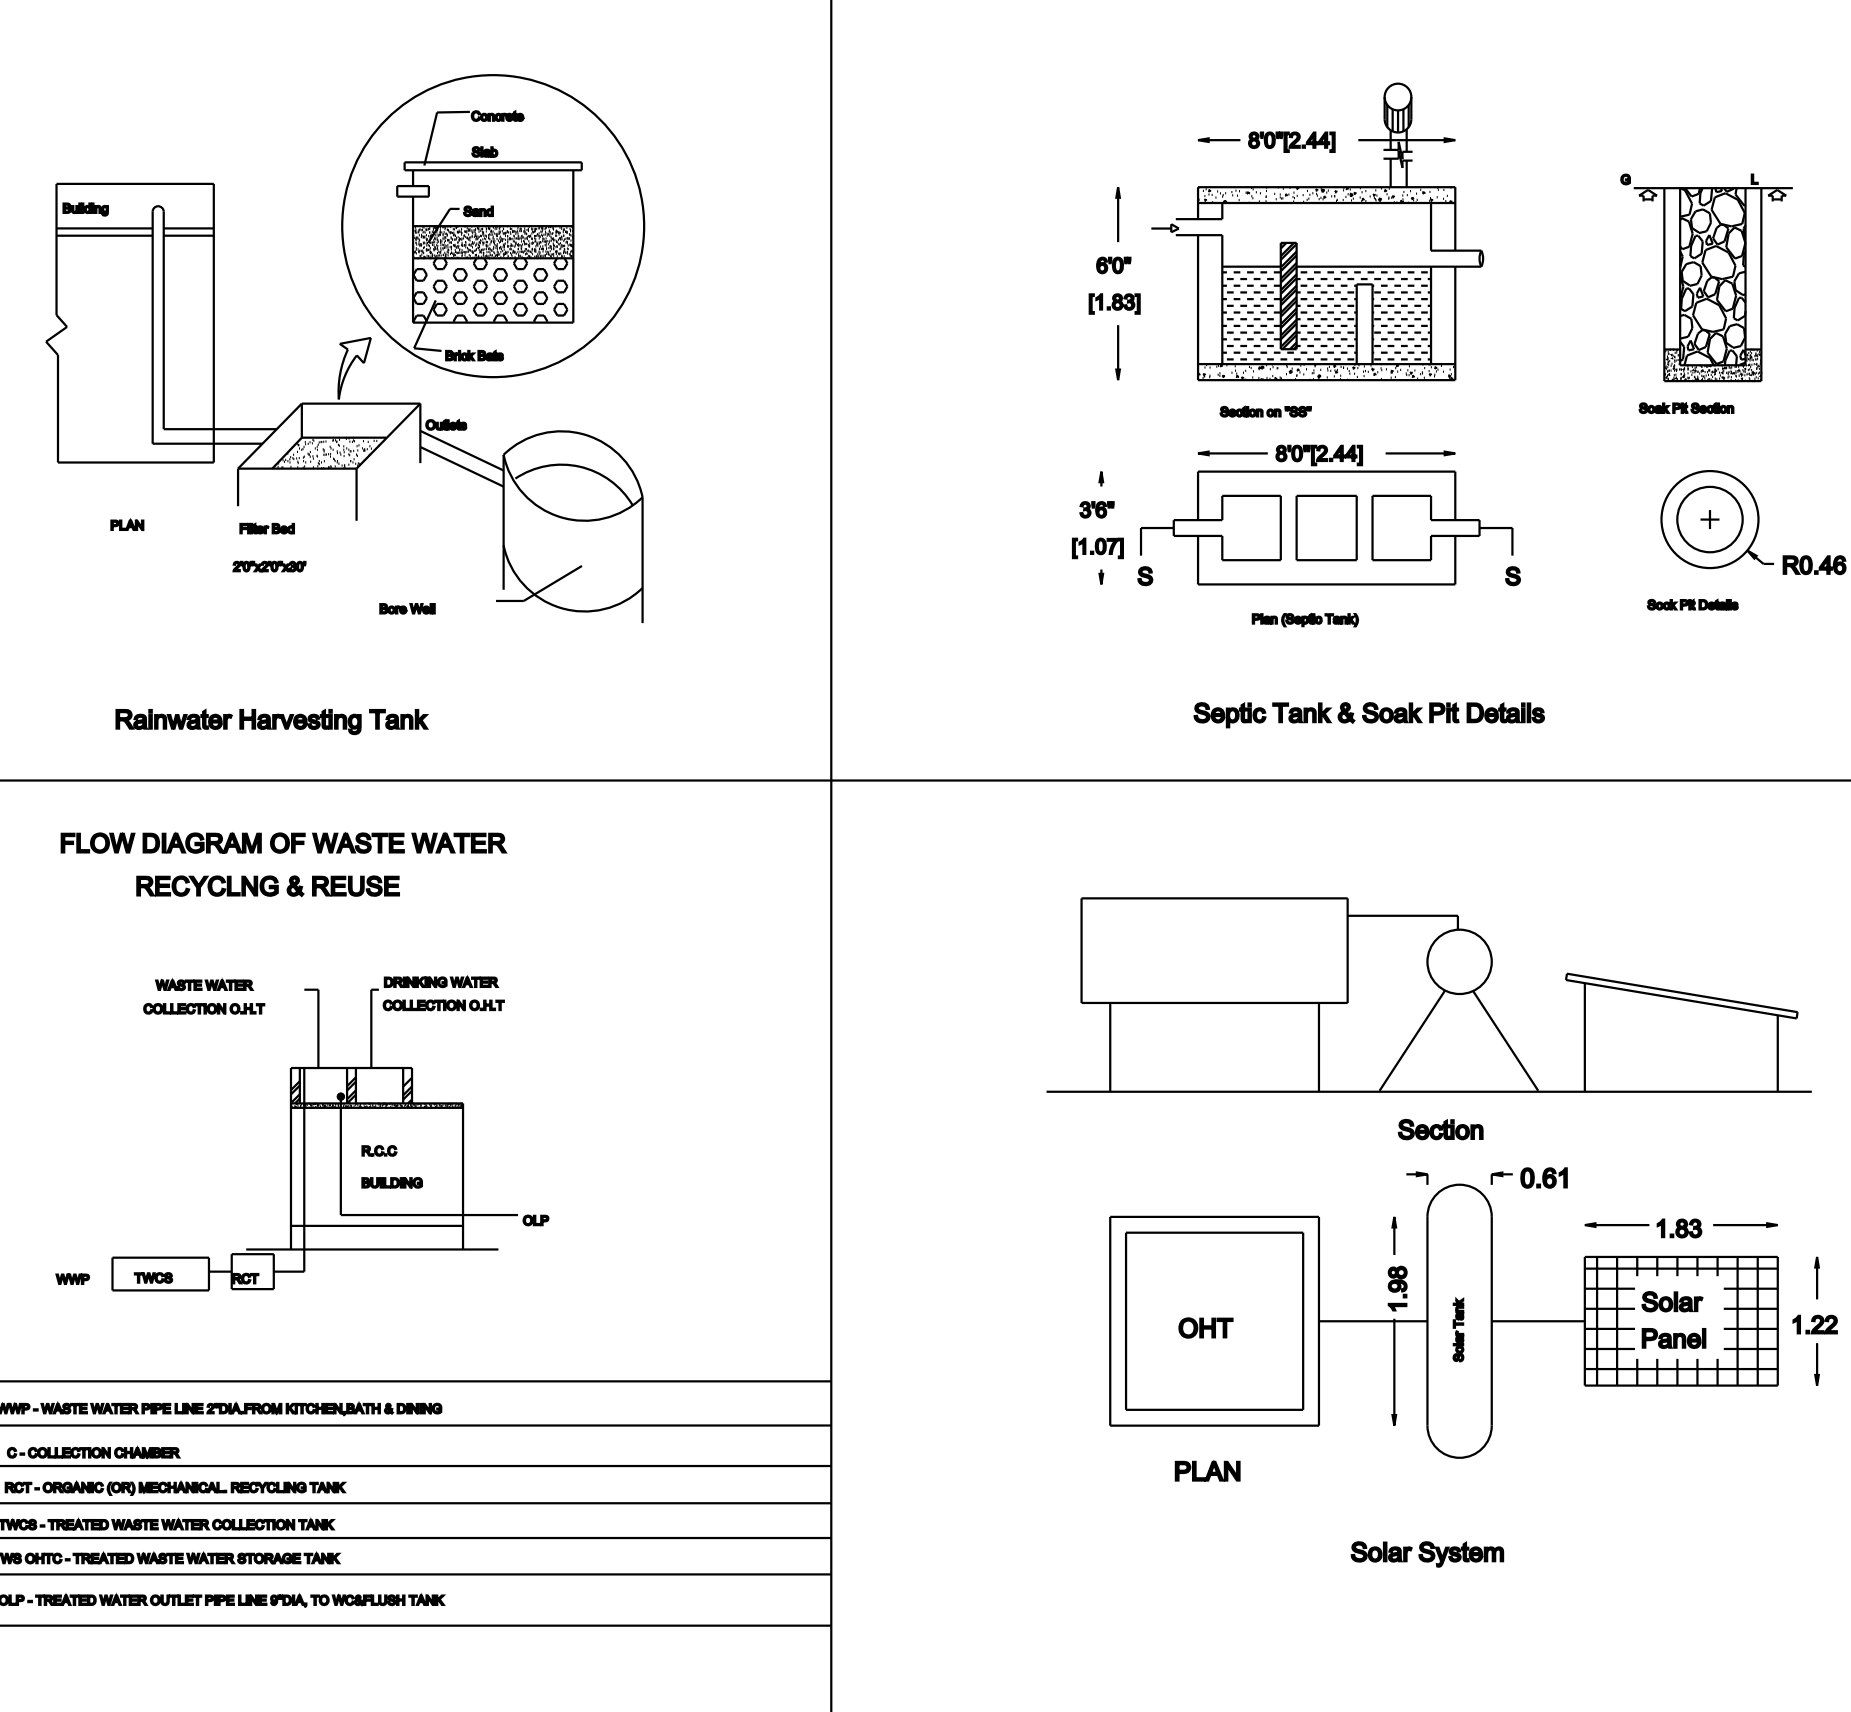


TOPO PLAN
SCALE 1:5000

Latitude: 11.751451
Longitude: 77.786275

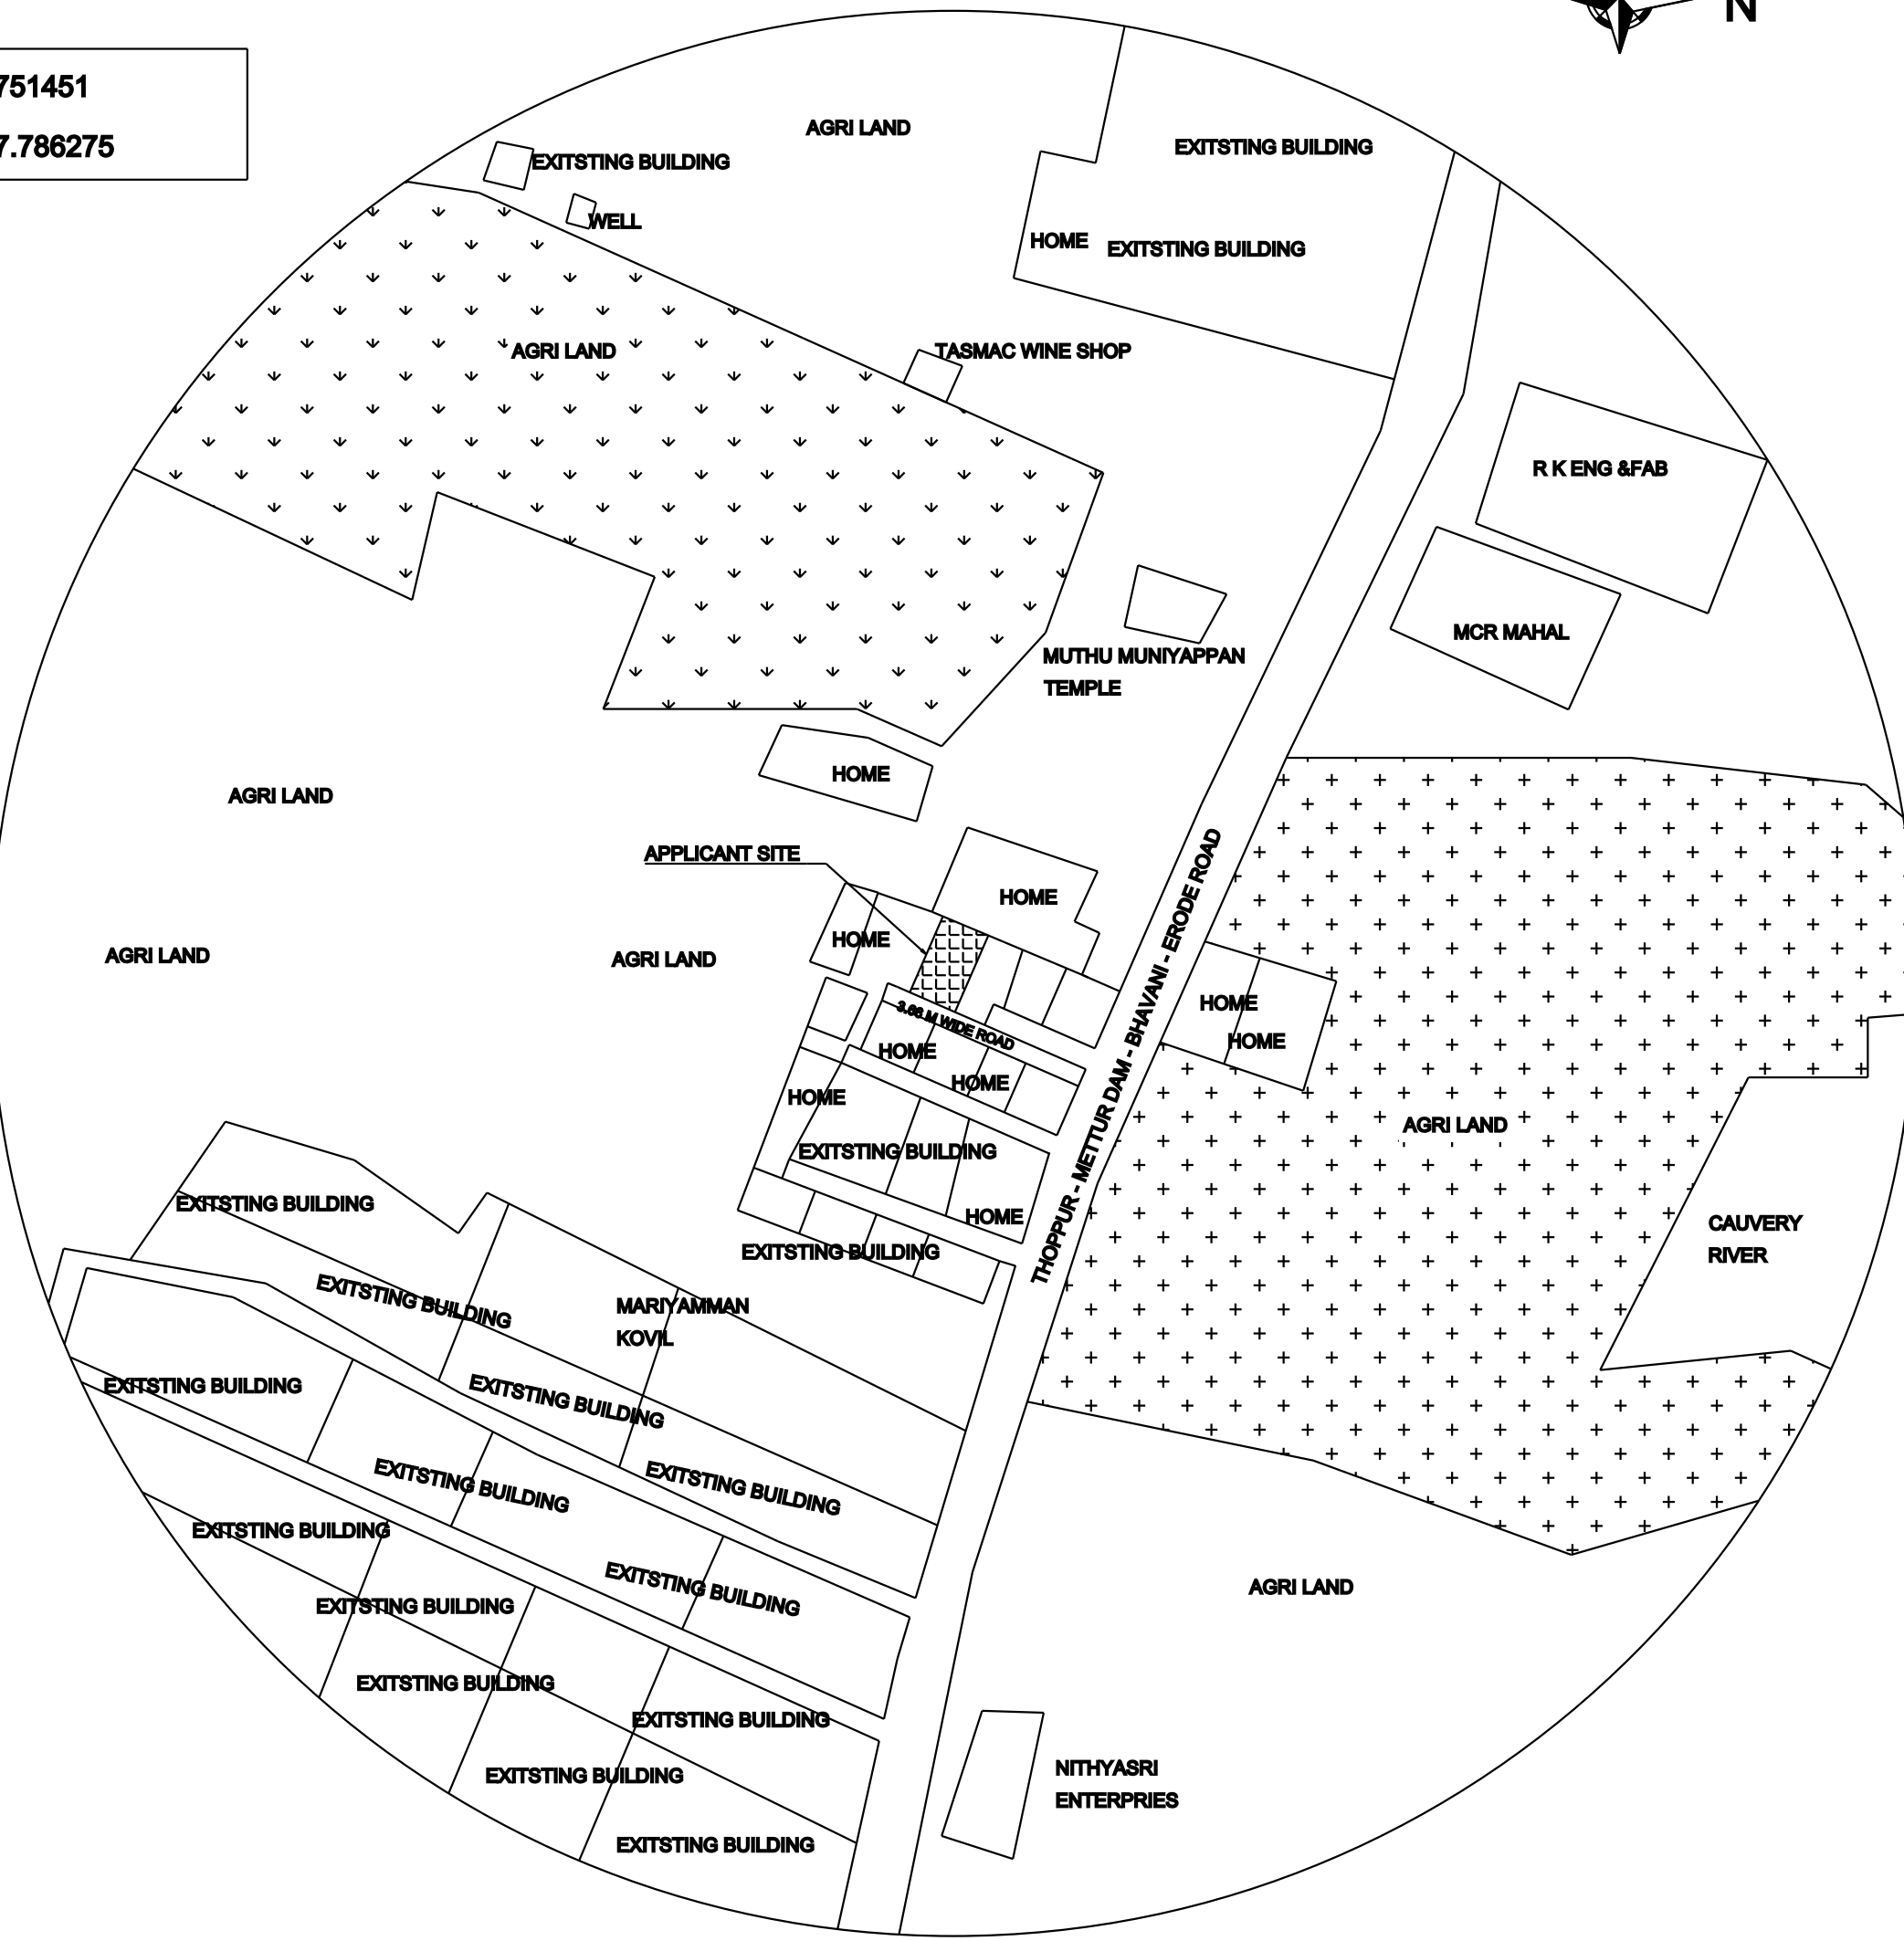

SITE PLAN
SCALE 1:100

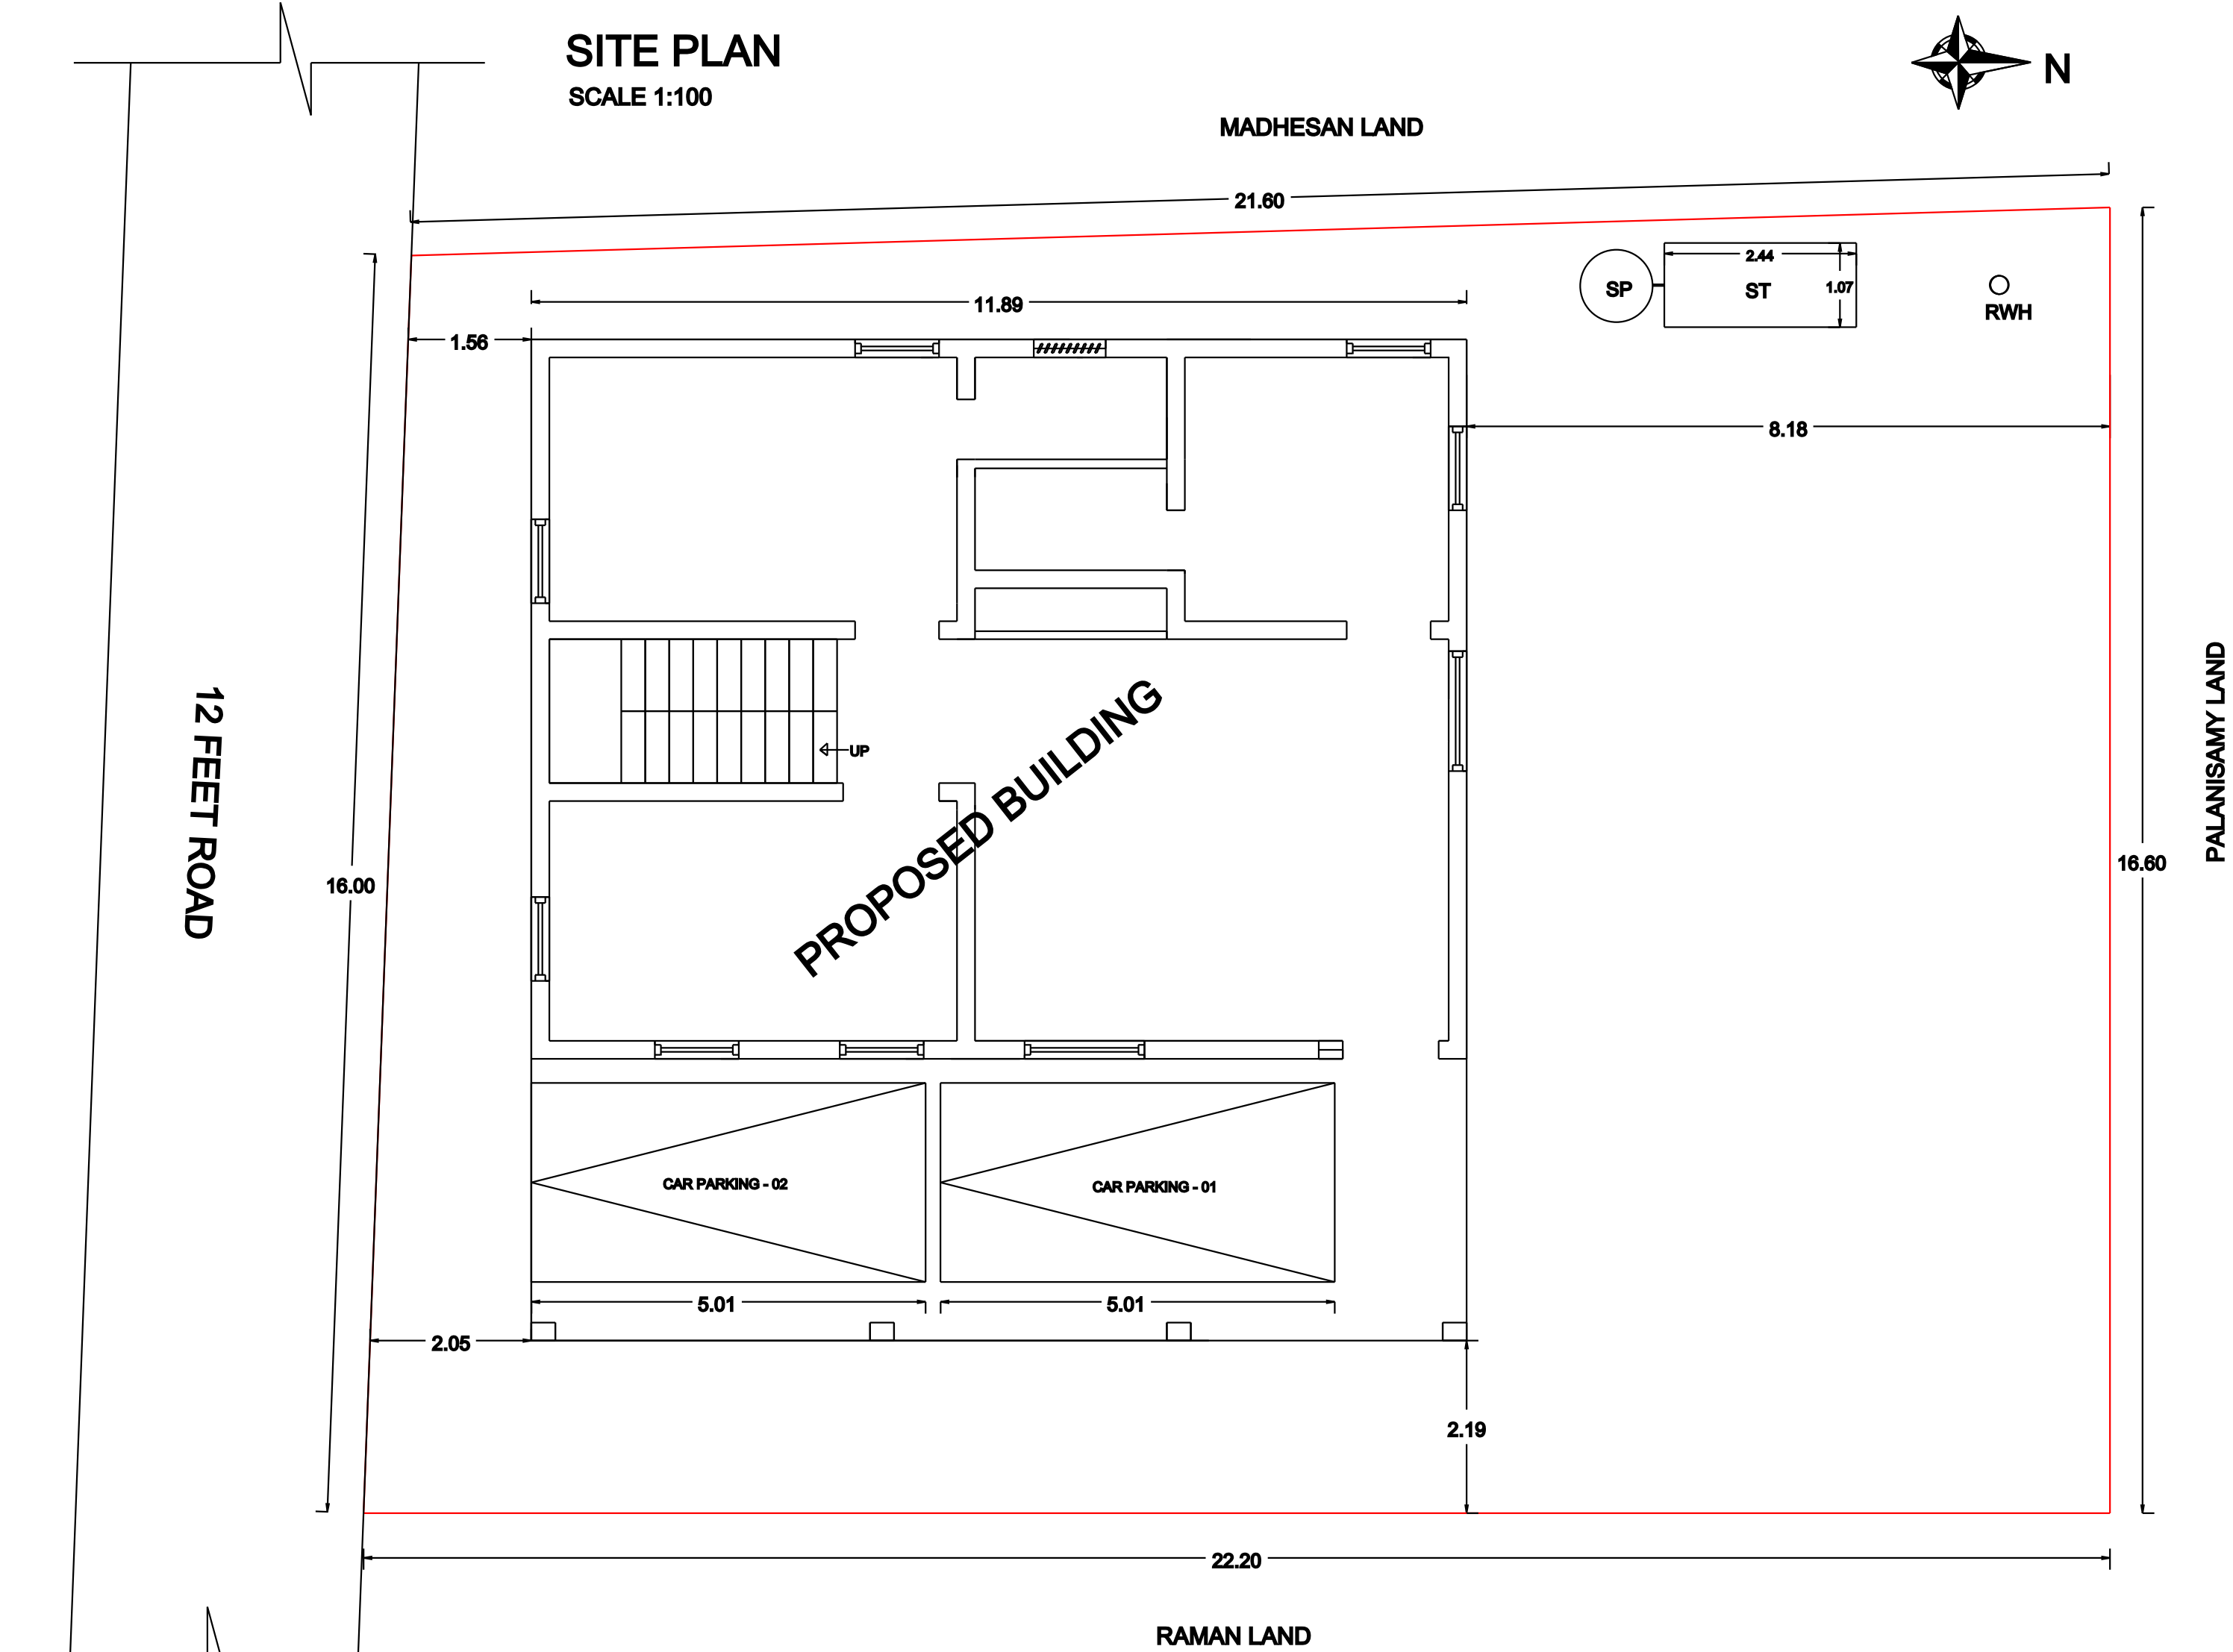

(FOR OFFICE USE ONLY)

SCALE: 1 : 100



AREA OF PROPOSED CONSTRUCTION:-

DESCRIPTION	SQ.MT	SQ.FT
APPLICANT SITE AS PER DOCUMENT FOR APPROVAL	355.00	3821.20
AS PER PATTA	355.00	3821.20
PLINTH AREA OF THE FLOOR - GROUND	151.27	1628.25
PLINTH AREA OF THE FIRST FLOOR	37.76	406.44
TOTAL BUILT UP AREA	189.03	2034.70
TOTAL CARPET AREA	111.54	1200.92
OPEN SPACE AREA	203.73	2192.93

PROPOSED SEPTIC TANK & SOAKPIT

PROPOSED RAINWATER HARVESTING

JOINERY DETAILS :-

DESCRIPTION	IN FEET	IN METER
MAIN DOOR - MD	1.52X2.13	5'0"X7'0"
DOOR - D	1.00X2.13	3'3"X7'0"
DOOR - D1	0.75X2.13	2'6"X7'0"
WINDOW - W	1.23X1.23	4'0"X4'0"
WINDOW - W1	1.00X1.23	3'3"X4'0"
VENTILATOR - V	0.61X0.61	2'0"X2'0"

NOTE:-

- ALL MEASUREMENTS ARE IN METRE
- SUMP & SEPTIC TANK PROVIDED.
- RAINWATER PERCOLATION TRENCH PROVIDED.
- SOLAR PANEL PROVIDED.

COLOUR INDEX:-

SITE BOUNDRY	
PROPOSED BUILDING	

Plot Coverage Area:-

plinth area in g.f	X 100 > 50%
plot area	
151.27	X 100 = 42.61 < 50%
355.00	

APPLICANT

M. Murugesan

REGISTERED ENGINEER

M. Manikandan
Er.M.MANIKANDAN, B.E., (Civil)
TN Govt. Reg. Engineer in DTCP
Engineer Grade - III
SRI SABARII VAASAN BUILDERS
208, ST-4, KS Theoran Towers, Near Cheek Post,
Kolathur, Salem - DI, PIN: 635 303.
Cell: 99443 20077