



PLAN SHOWING THE PROPOSED CONSTRUCTION OF R.C.C - TERRACED ROOF RESIDENTIAL BUILDING IN OLD S.NO : 109/4A1A1A, NEW S.NO.109/12, PLOT NO - 16, SRI SHIVAYA NAGAR, VALASAIYUR VILLAGE, AYOTHYAPATNAM PANCHAYAT UNION, SALEM TALUK & SALEM DISTRICT.

LAYOUT APPROVAL DETAILS: ந.க.எண்.1858/2018/தி4, DATED : 27.09.2018

APPLICANT : Mrs.R.PUSHPA W/o. Mr.L.RAMESH.

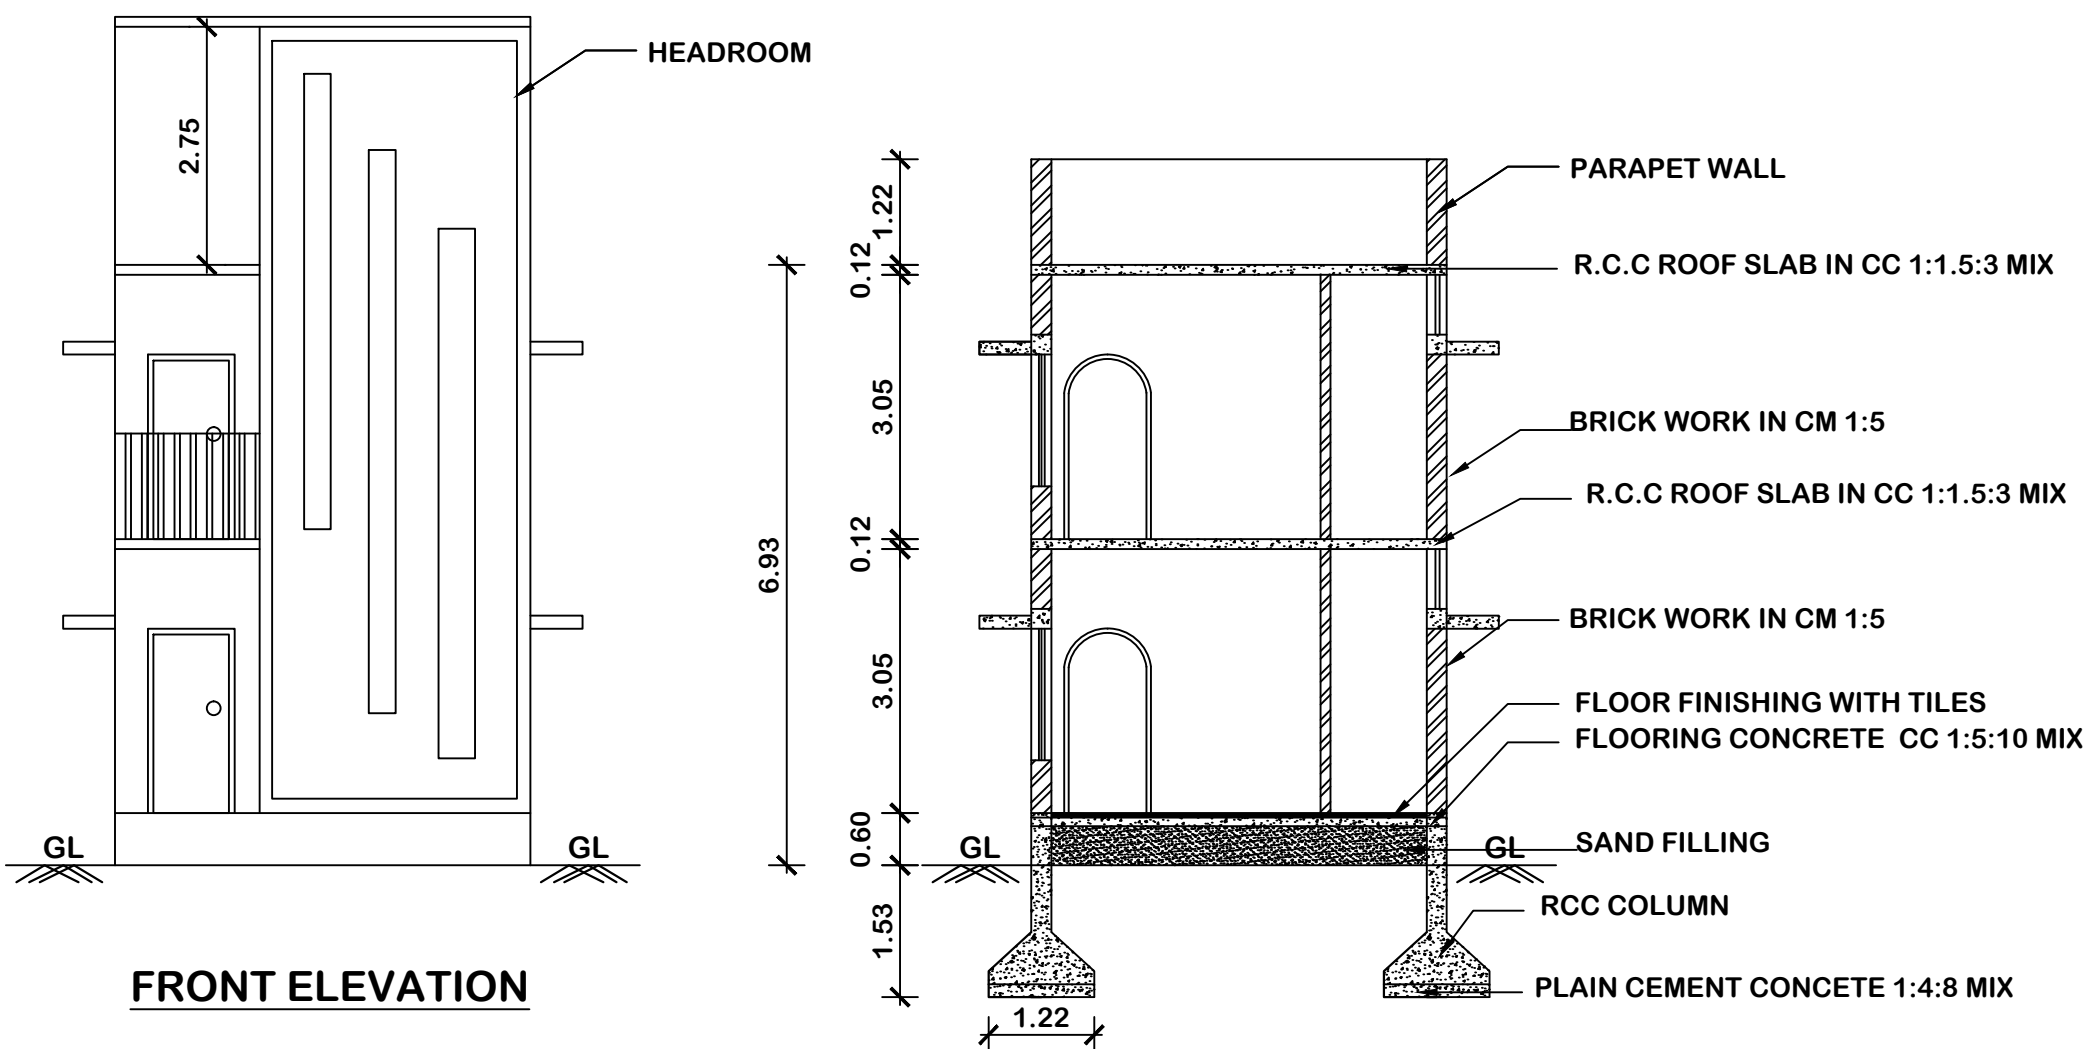

SECTION ON A-A'


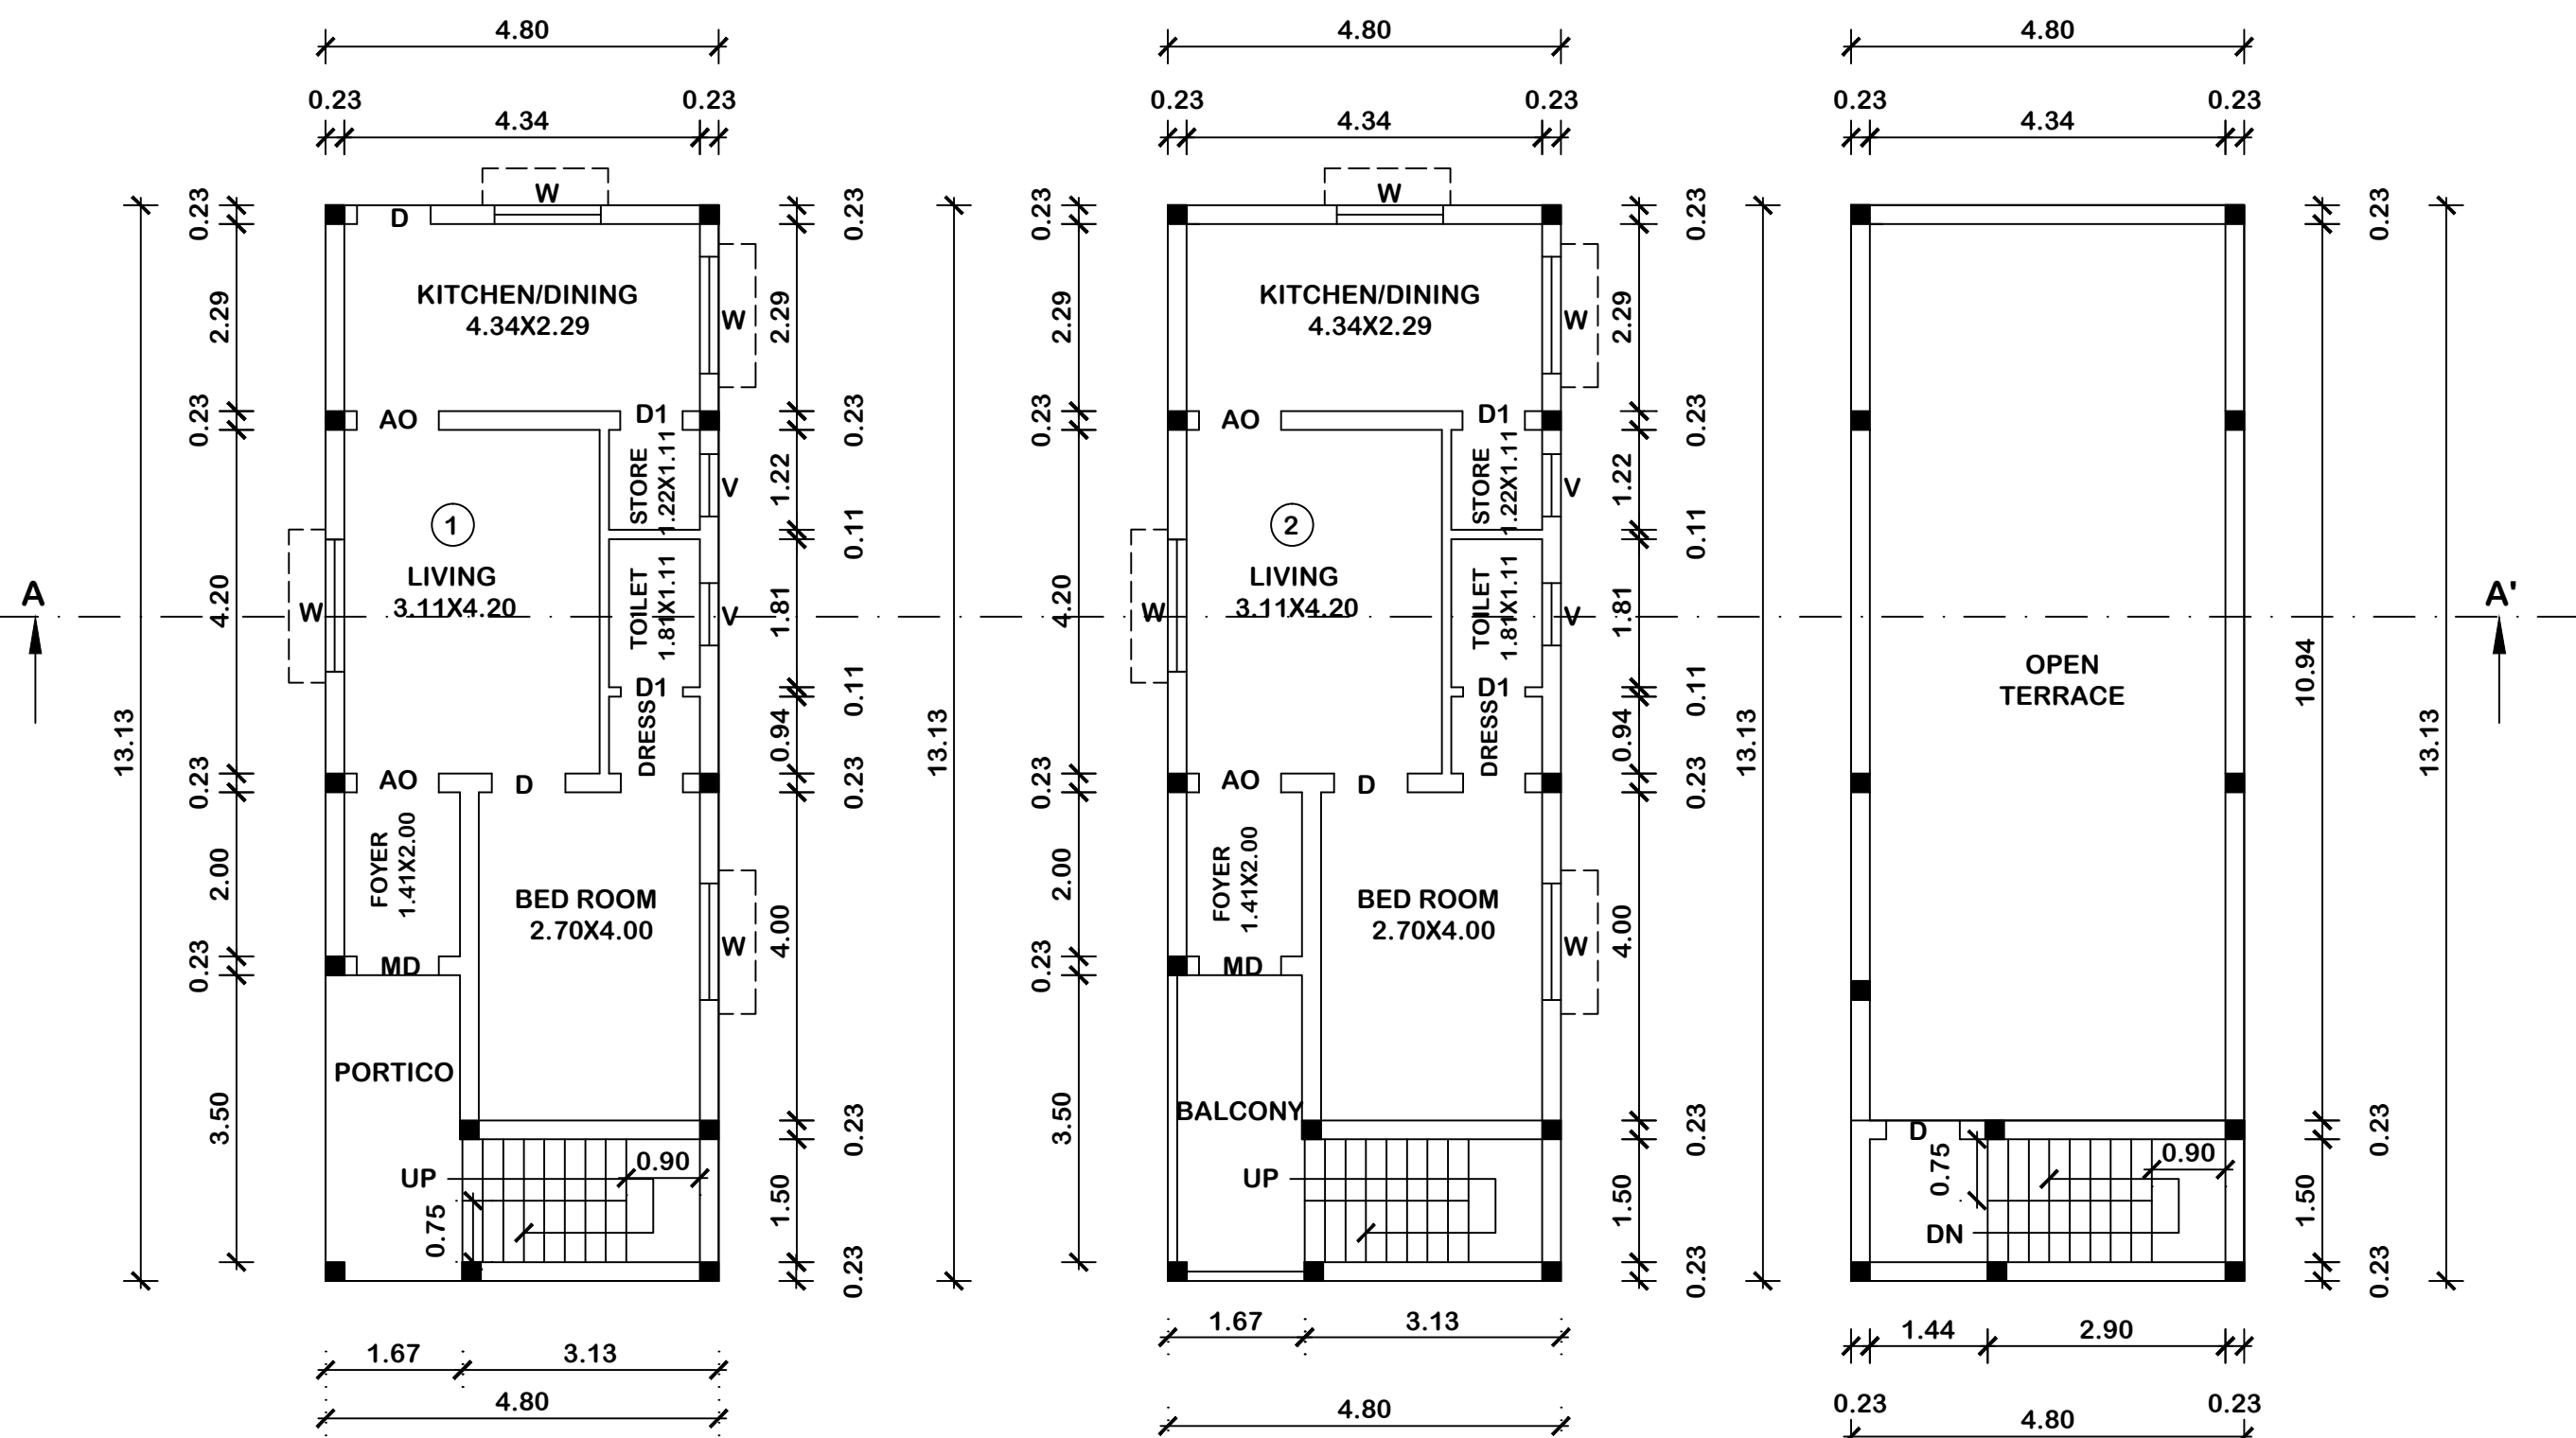


GROUND FLOOR PLAN

FIRST FLOOR PLAN

TERRACE FLOOR PLAN


SITE PLAN
SCALE 1:100

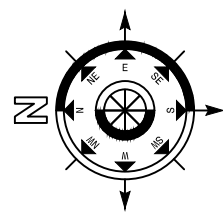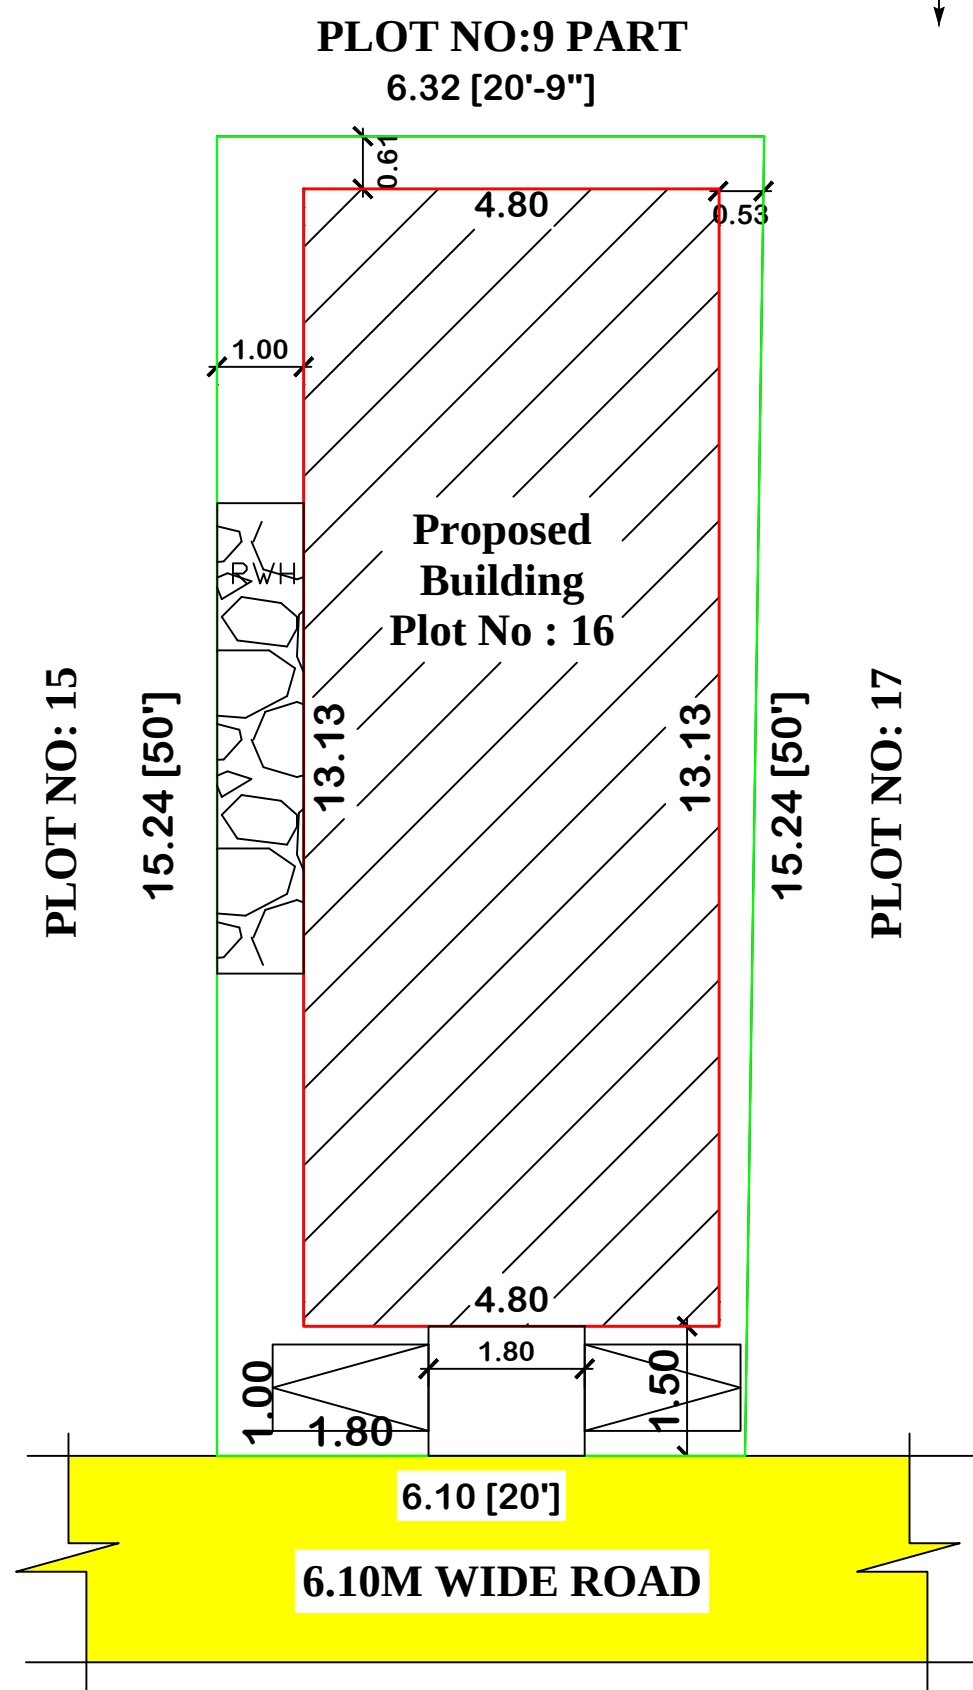


FOR OFFICE USE ONLY




KEY PLAN
NOT TO SCALE

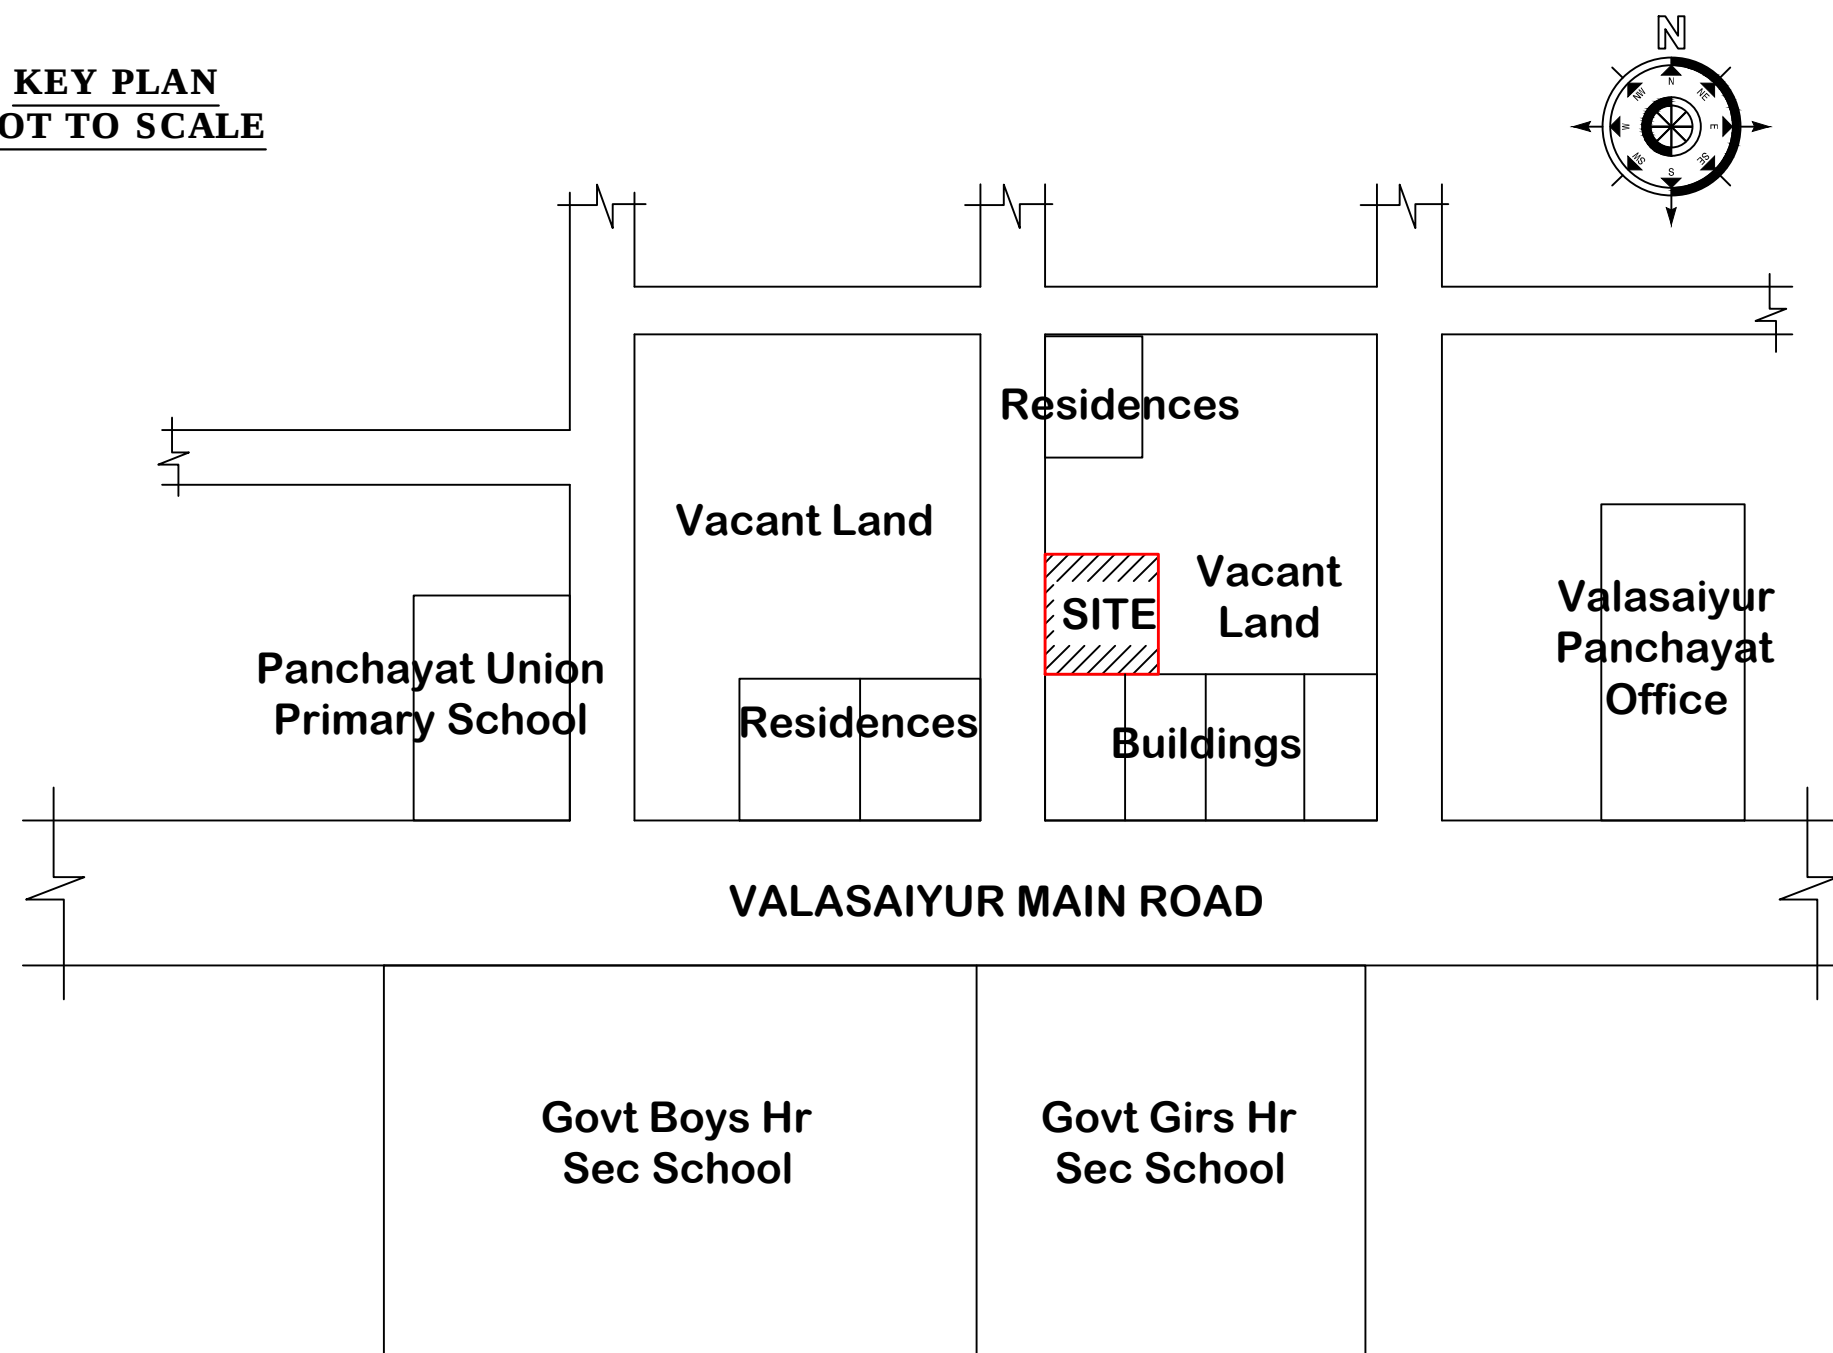


RAINWATER HARVESTING (R.W.H) PLAN

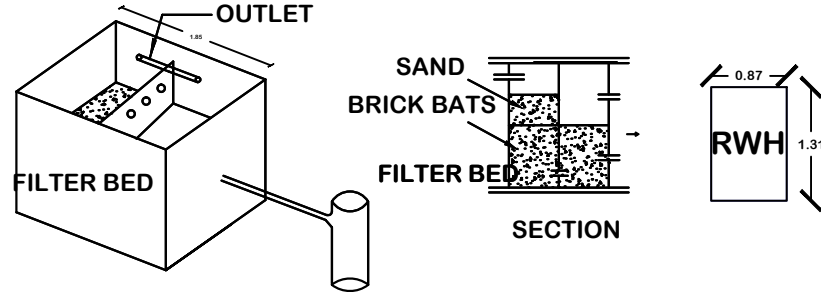

STAIRCASE DETAILS

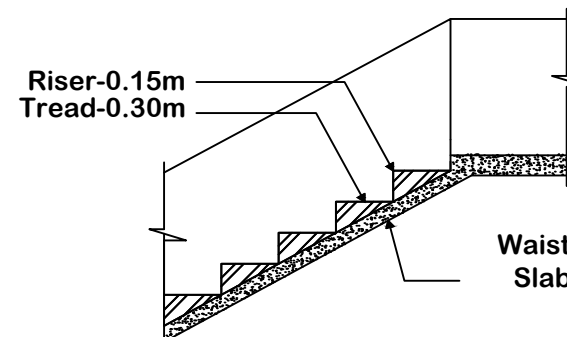

SEPTIC TANK DETAILS:-

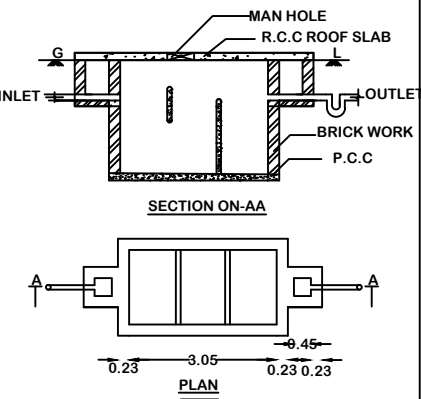

AREA DETAILS				
AREA OF THE SITE (Doc)	1019.00	Sft	94.67	Sqm
GROUND FLOOR AREA	677.92	Sft	62.98	Sqm
FIRST FLOOR AREA	677.92	Sft	62.98	Sqm
HEAD ROOM AREA	101.07	Sft	9.39	Sqm
TOTAL AREA	1456.91	Sft	135.35	Sqm
OPEN AREA	341.08	Sft	31.69	Sqm

JOINERY DETAILS:

MD - MAIN DOOR	-	1.00 X 2.13
D - DOOR	-	0.91 X 2.13
D1 - DOOR 1	-	0.76 X 2.13
AO - ARCH OPEN	-	1.00 X 2.13
W - WINDOW	-	1.22 X 1.52
V - VENTILATOR	-	0.91 X 0.61

ALL THE DIMENSIONS ARE IN METER

SCALE 1:100

COLOUR INDEX :

BOUNDARY SHOWN	
PROPOSED SHOWN	
ROAD SHOWN	

DWELLING UNIT DETAILS :

FLOOR	NAME	AREA	CATEGORY
FLOOR 0	1	51.40 Sqm	SINGLE
FLOOR 1	2	51.40 Sqm	SINGLE

PARKING DETAILS :

VEHICLE	REQUIRED	PROVIDED
CAR PARKING	0	0
TWO WHEELER	2	2

APPLICANT:-

R.42900

ENGINEER:-

J. Meena
Er.J.MEENA, M.E., (Struct)
SE-GR II / Reg. No. : 02/2022
AM Designscape
Building Planner & Designer,
D.No.719/6, Gandhi Nagar 1st Street,
Alikuttai (Po.), Valaipatturai,
Salem - 636 017. Cell : 6363790188