



PLAN SHOWING THE PROPOSED CONSTRUCTION OF GROUND FLOOR AND FIRST FLOOR R.C.C. ROOF RESIDENTIAL BUILDING IN S.F.No: 43/7,
PATTA NO:1243, AT SIVATHAPURAM VILLAGE, ANDIPATTI PANCHAYAT,SALEM PANCHAYAT UNION, SALEM WEST TALUK OF SALEM DISTRICT.

Scale :- 1" = 8' 0" (or) 1:100


Name of Owners :- Mr. A.Saravanan S/o Arumugam.

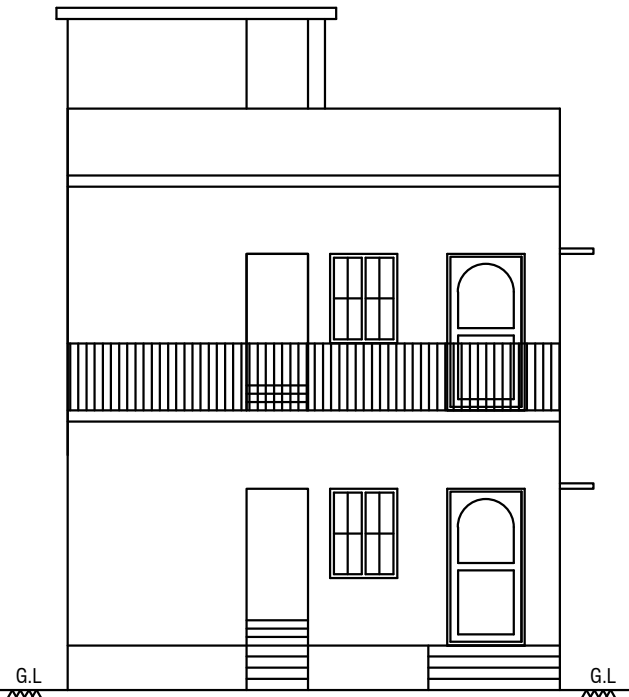


ELEVATION

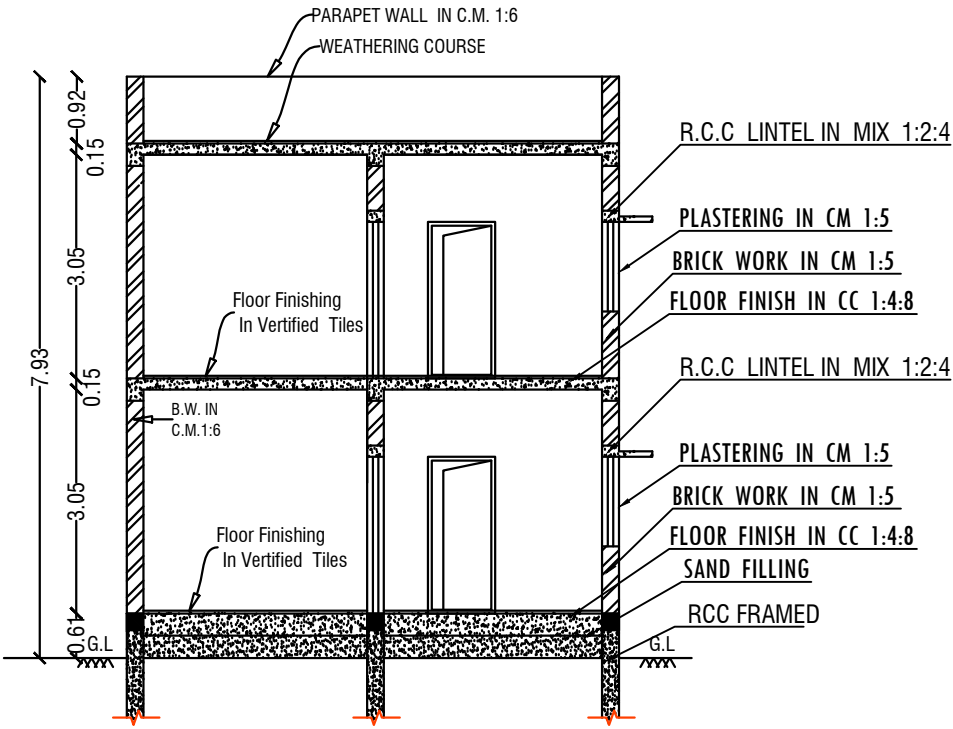


SECTION -AA

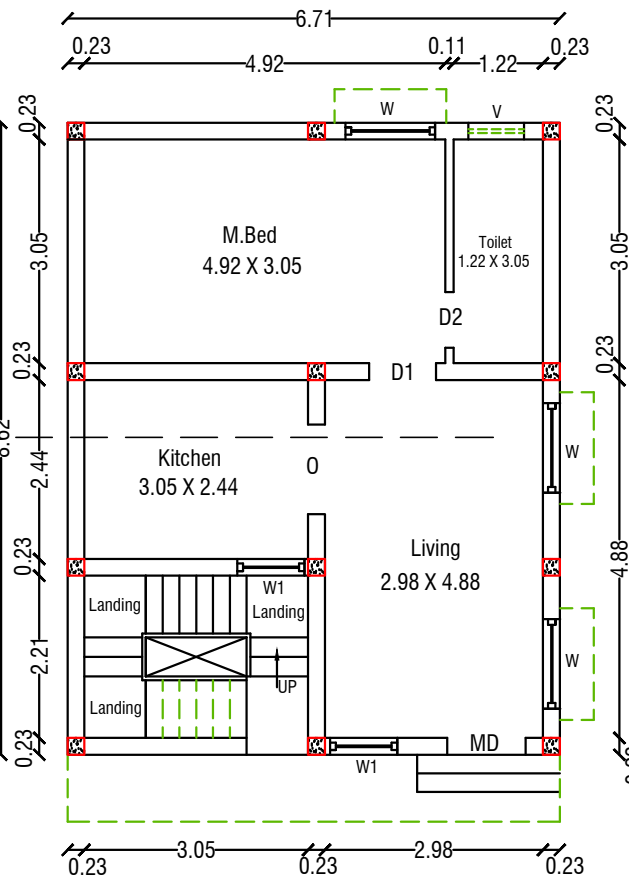


Ground Floor Plan

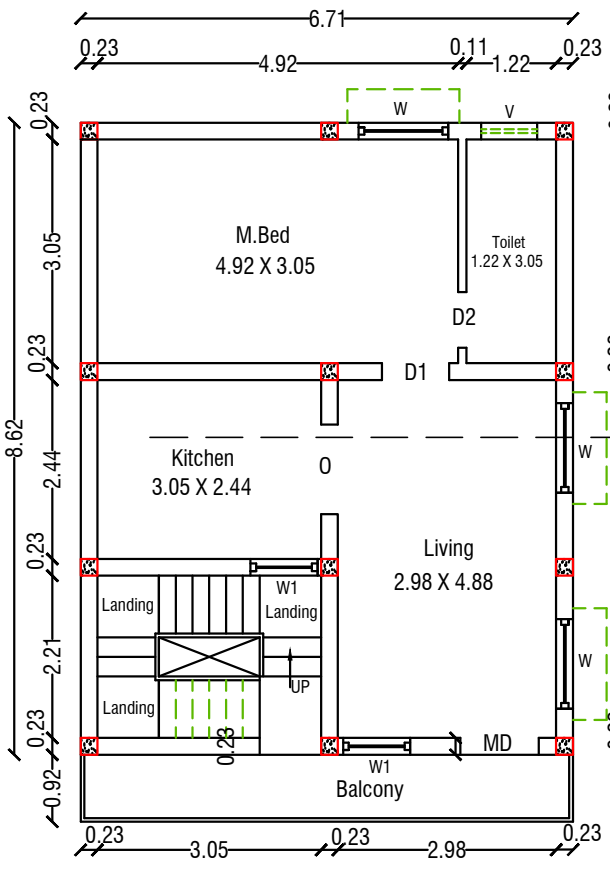


First Floor Plan

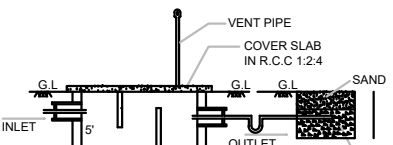


SECTION-AB

 


SEPTIC TANK & DISPERSION TRENCH DETAILS

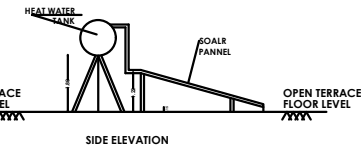

SIDE ELEVATION

 


PLAN
SOLAR WATER HEATER

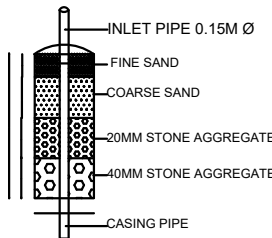


DETAILS OF RAIN WATER
HARVESTING STRUCTURES




(NOT TO SCALE)

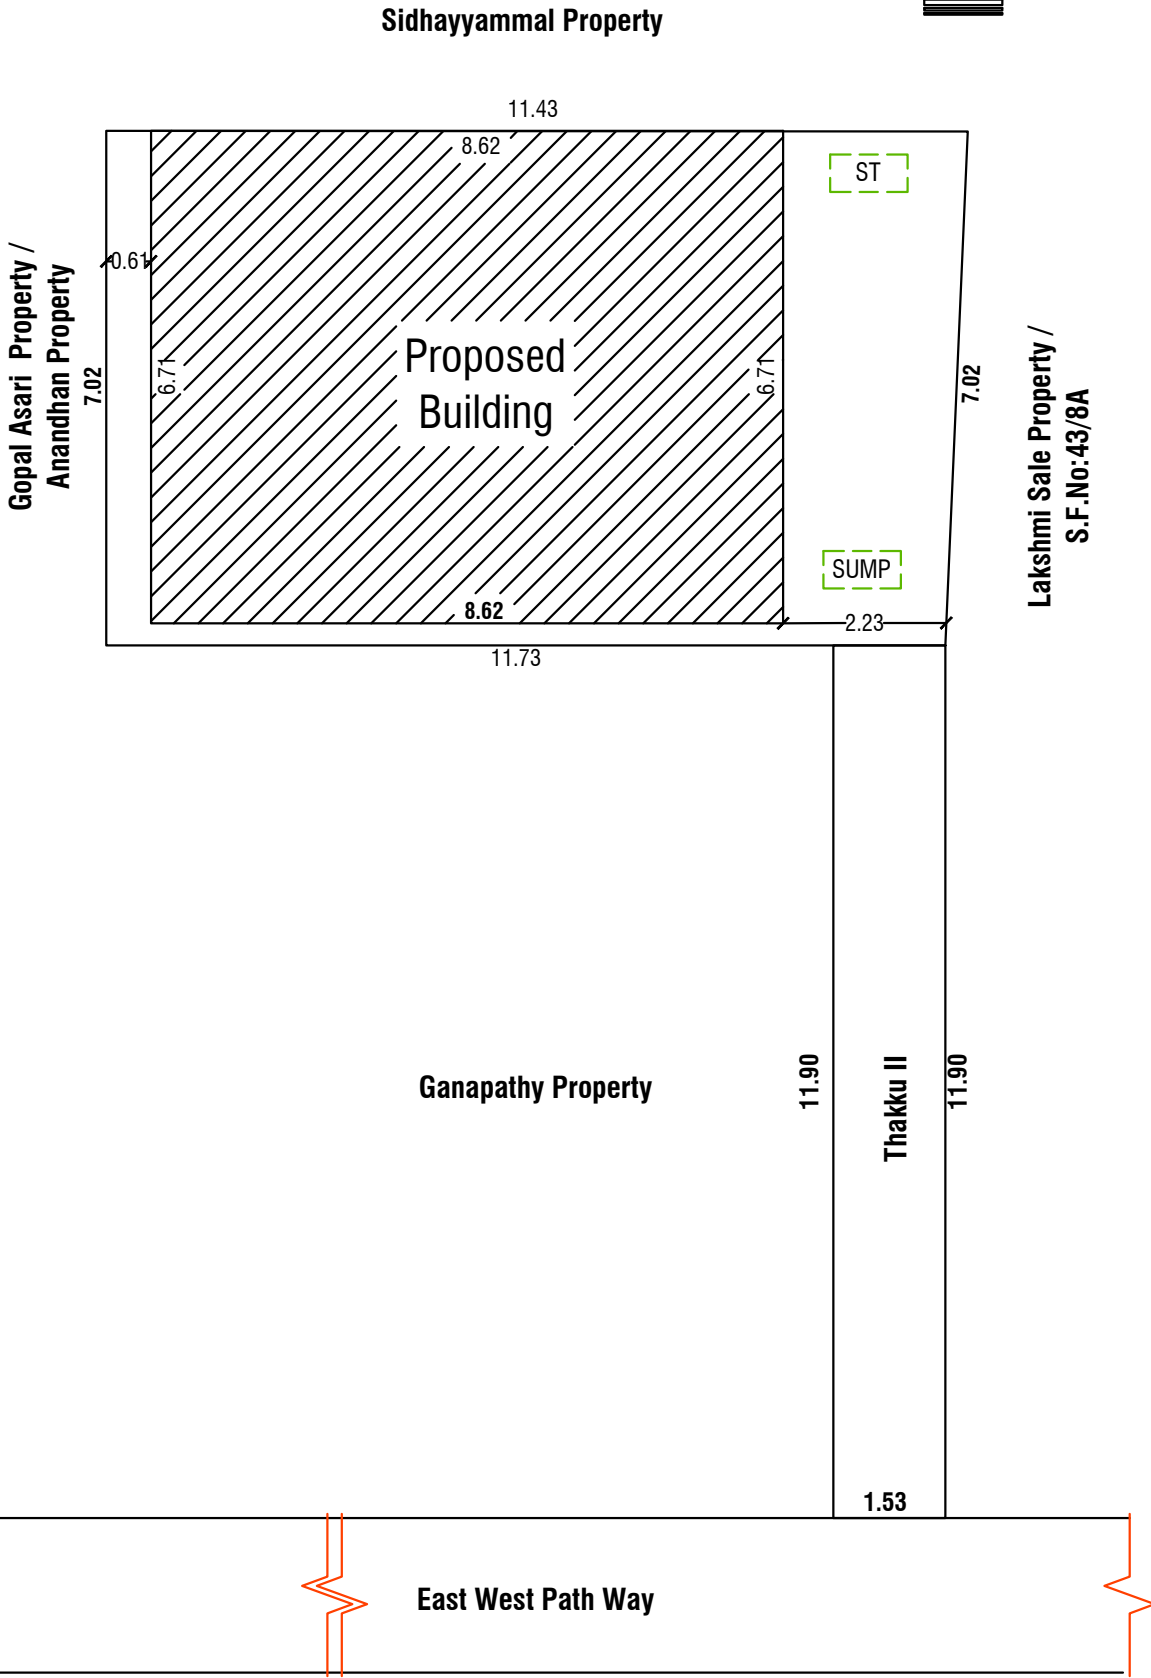

SITE PLAN
SCALE - 1:100

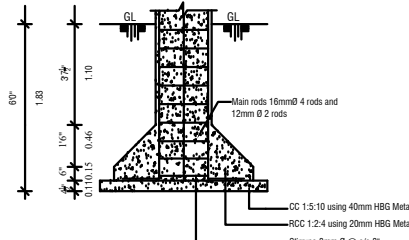

SECTION ON - " FF "

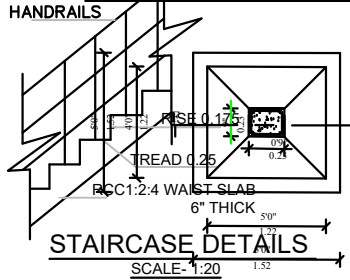

STAIRCASE DETAILS
SCALE: 1:20

Footing & Column



Schedule				
MD	Main Door			6'6"
D1	Door			6'6"
D2	Door			7'0"
W	Window	1.52 X 1.22m	5'0" X 4'0"	
W1	Window	0.91 X 1.22m	4'0" X 4'0"	
V	Ventilator	0.91 X 0.61m	2'6" X 2'0"	
All Dimension are in Meters				
Area Details				
Particulars		Sq.ft.	Sq.mt.	
Total Area of the Site		1067.00	99.13	
Area of the Proposed Construction - Ground Floor		622.91	57.87	
Area of the Proposed Construction - First Floor		622.91	57.87	
Open Space		444.09	41.26	
COLOR INDEX				
Boundary Shown in				
Proposed Shown in				
Drawned By				
<i>Devatha Construction</i>				
<i>Salem - 636 302</i>				
Applicant Signature				
A.Saravanan S/o Arumugam.				
LBS/Engineer Signature				