

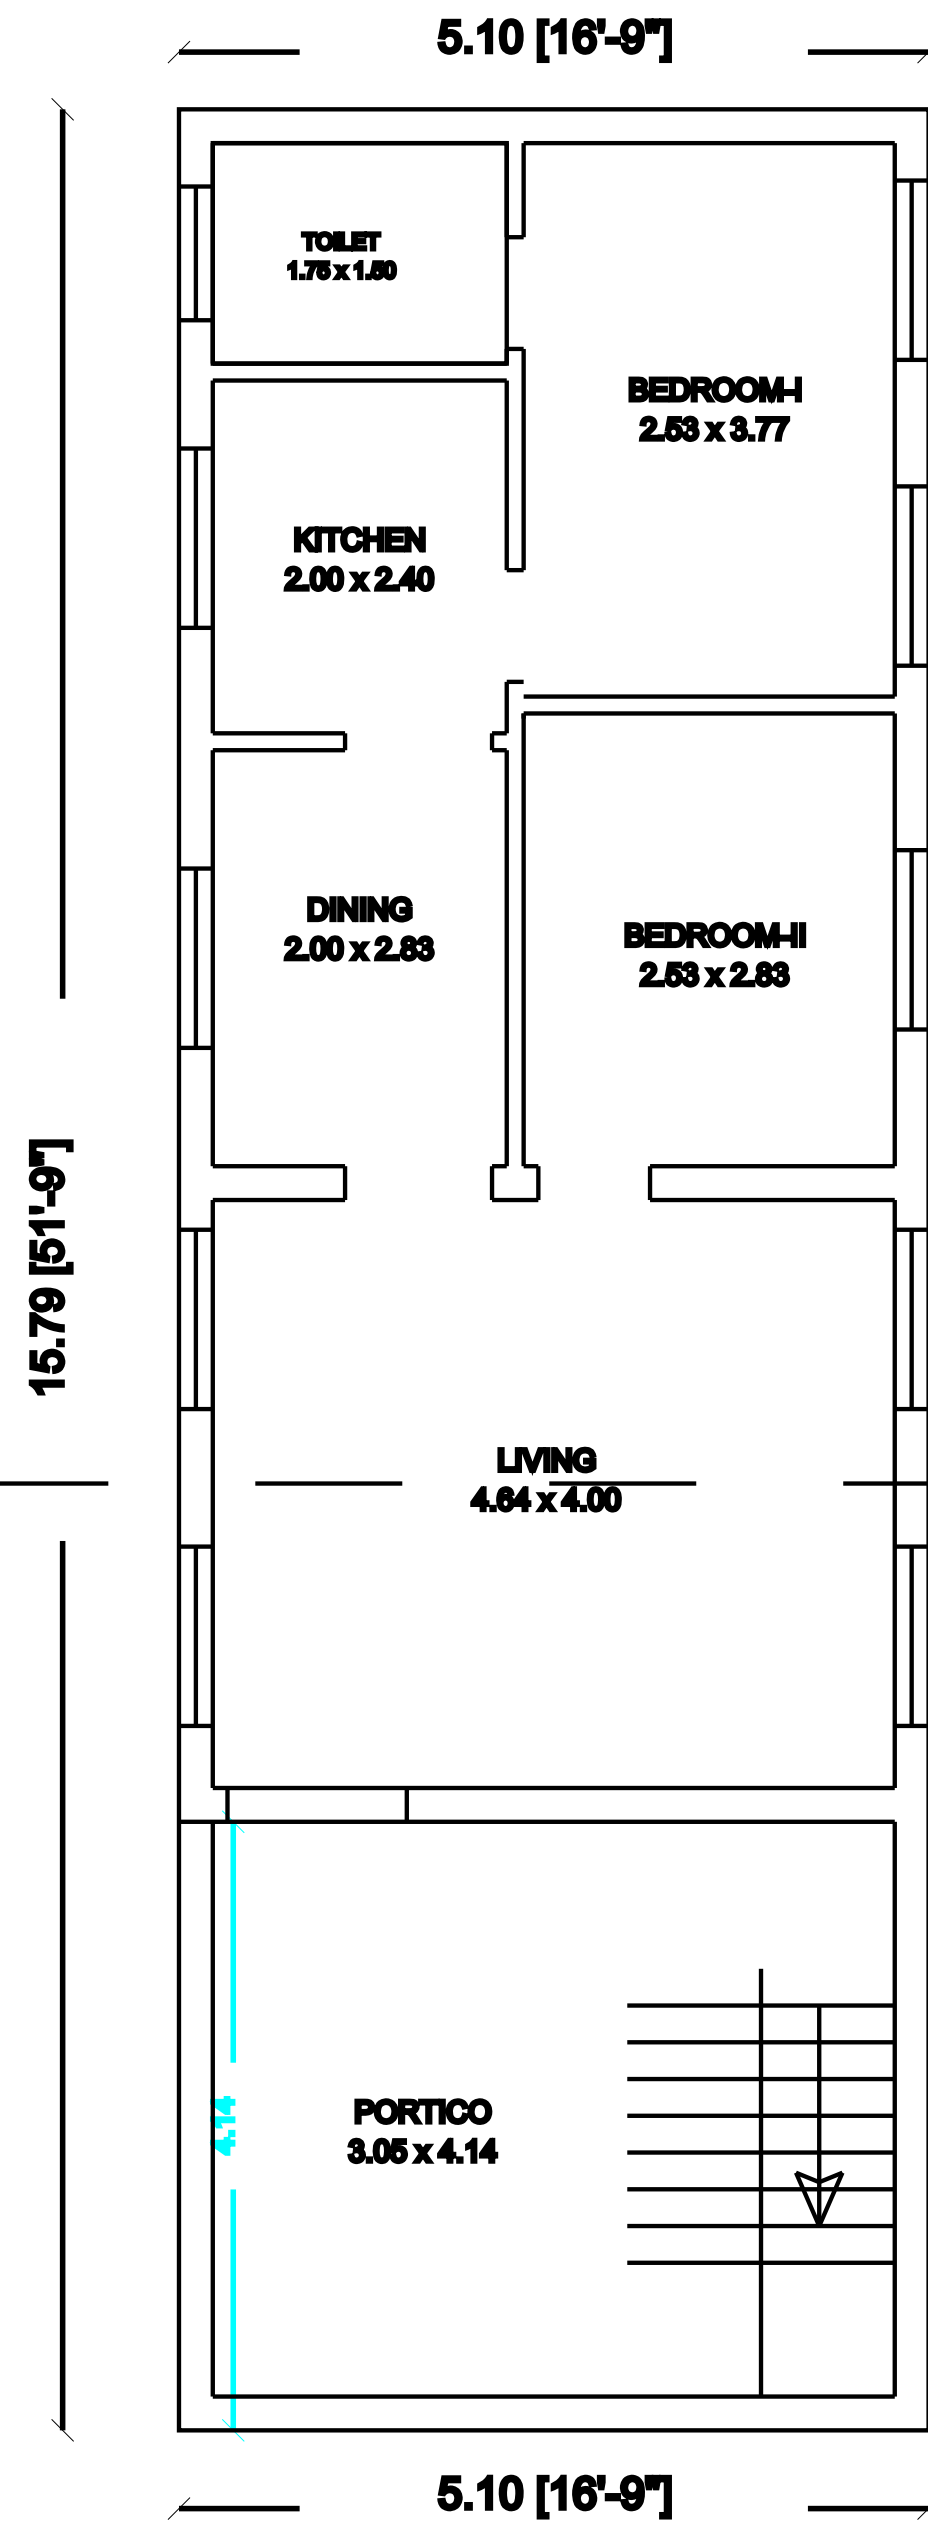
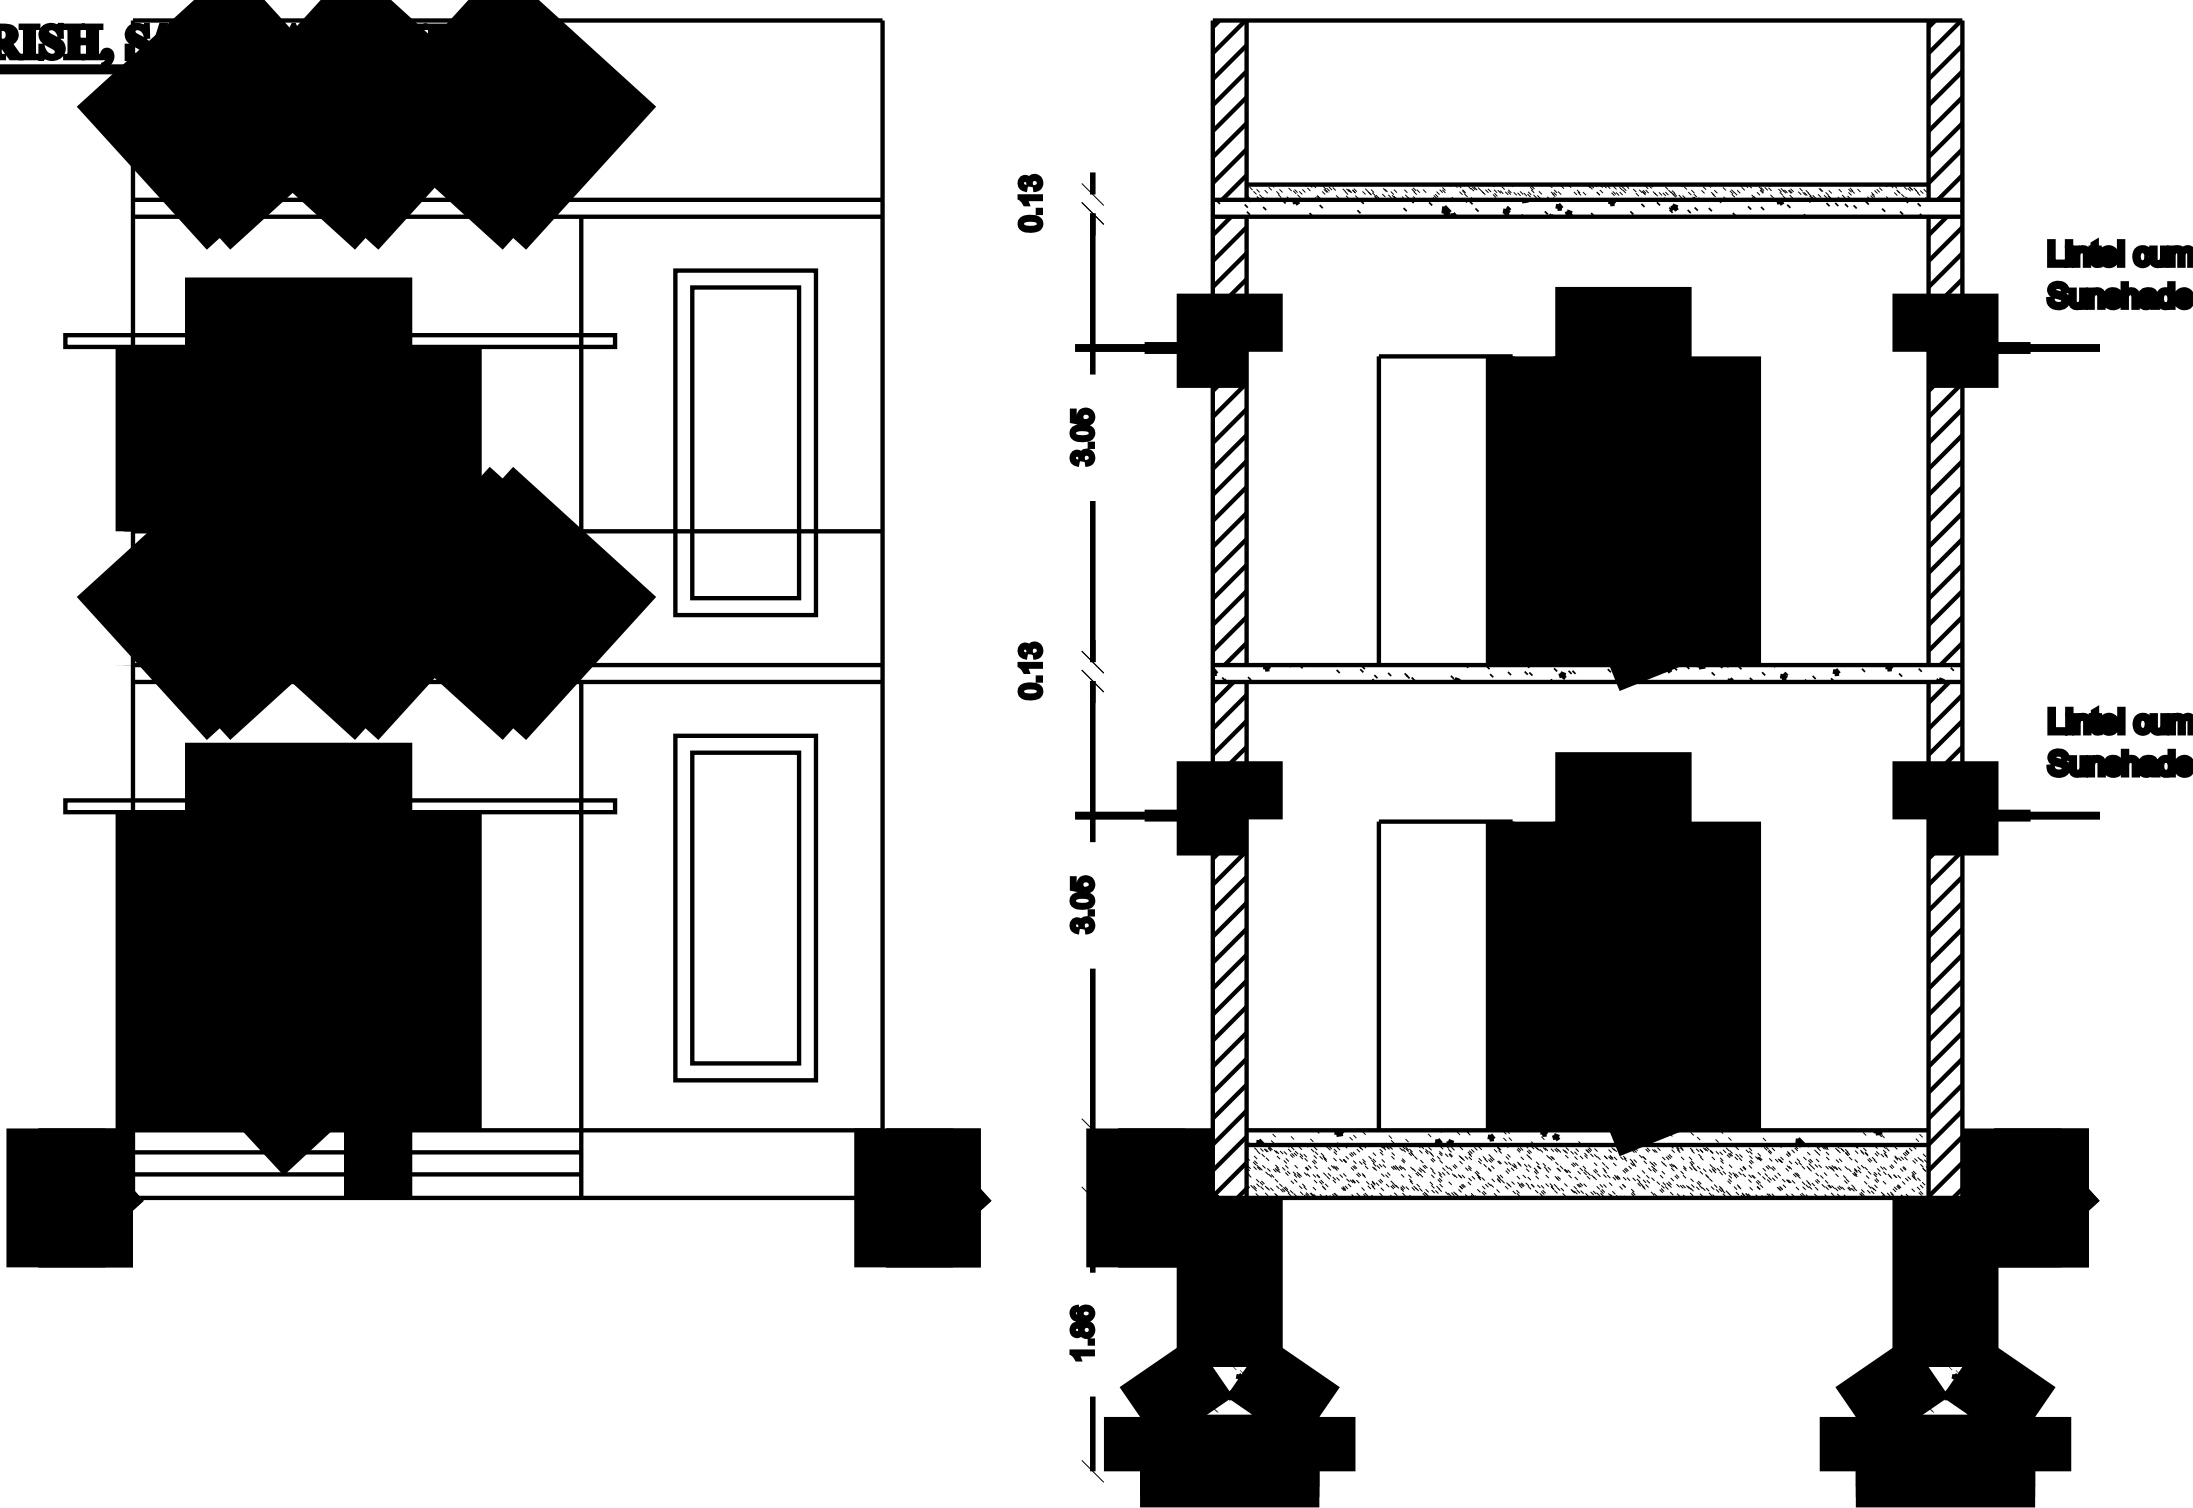


PLAN SHOWING THE PROPOSED CONSTRUCTION OF R.C.C TERRACED ROOF RESIDENTIAL BUILDING IN GROUND FLOOR & FIRST FLOOR AT
PATTI No-4417, S.No. 211/2B1A1B, PLOT NO: 3, ERUMAPALAYAM VILLAGE,
SANYASIGUNDU PANCHAYAT, SALEM TK & DT.APPLICANT : Mr.A.MOHAMMED HARRISH, S

SITE PLAN:(Scale-1:100)


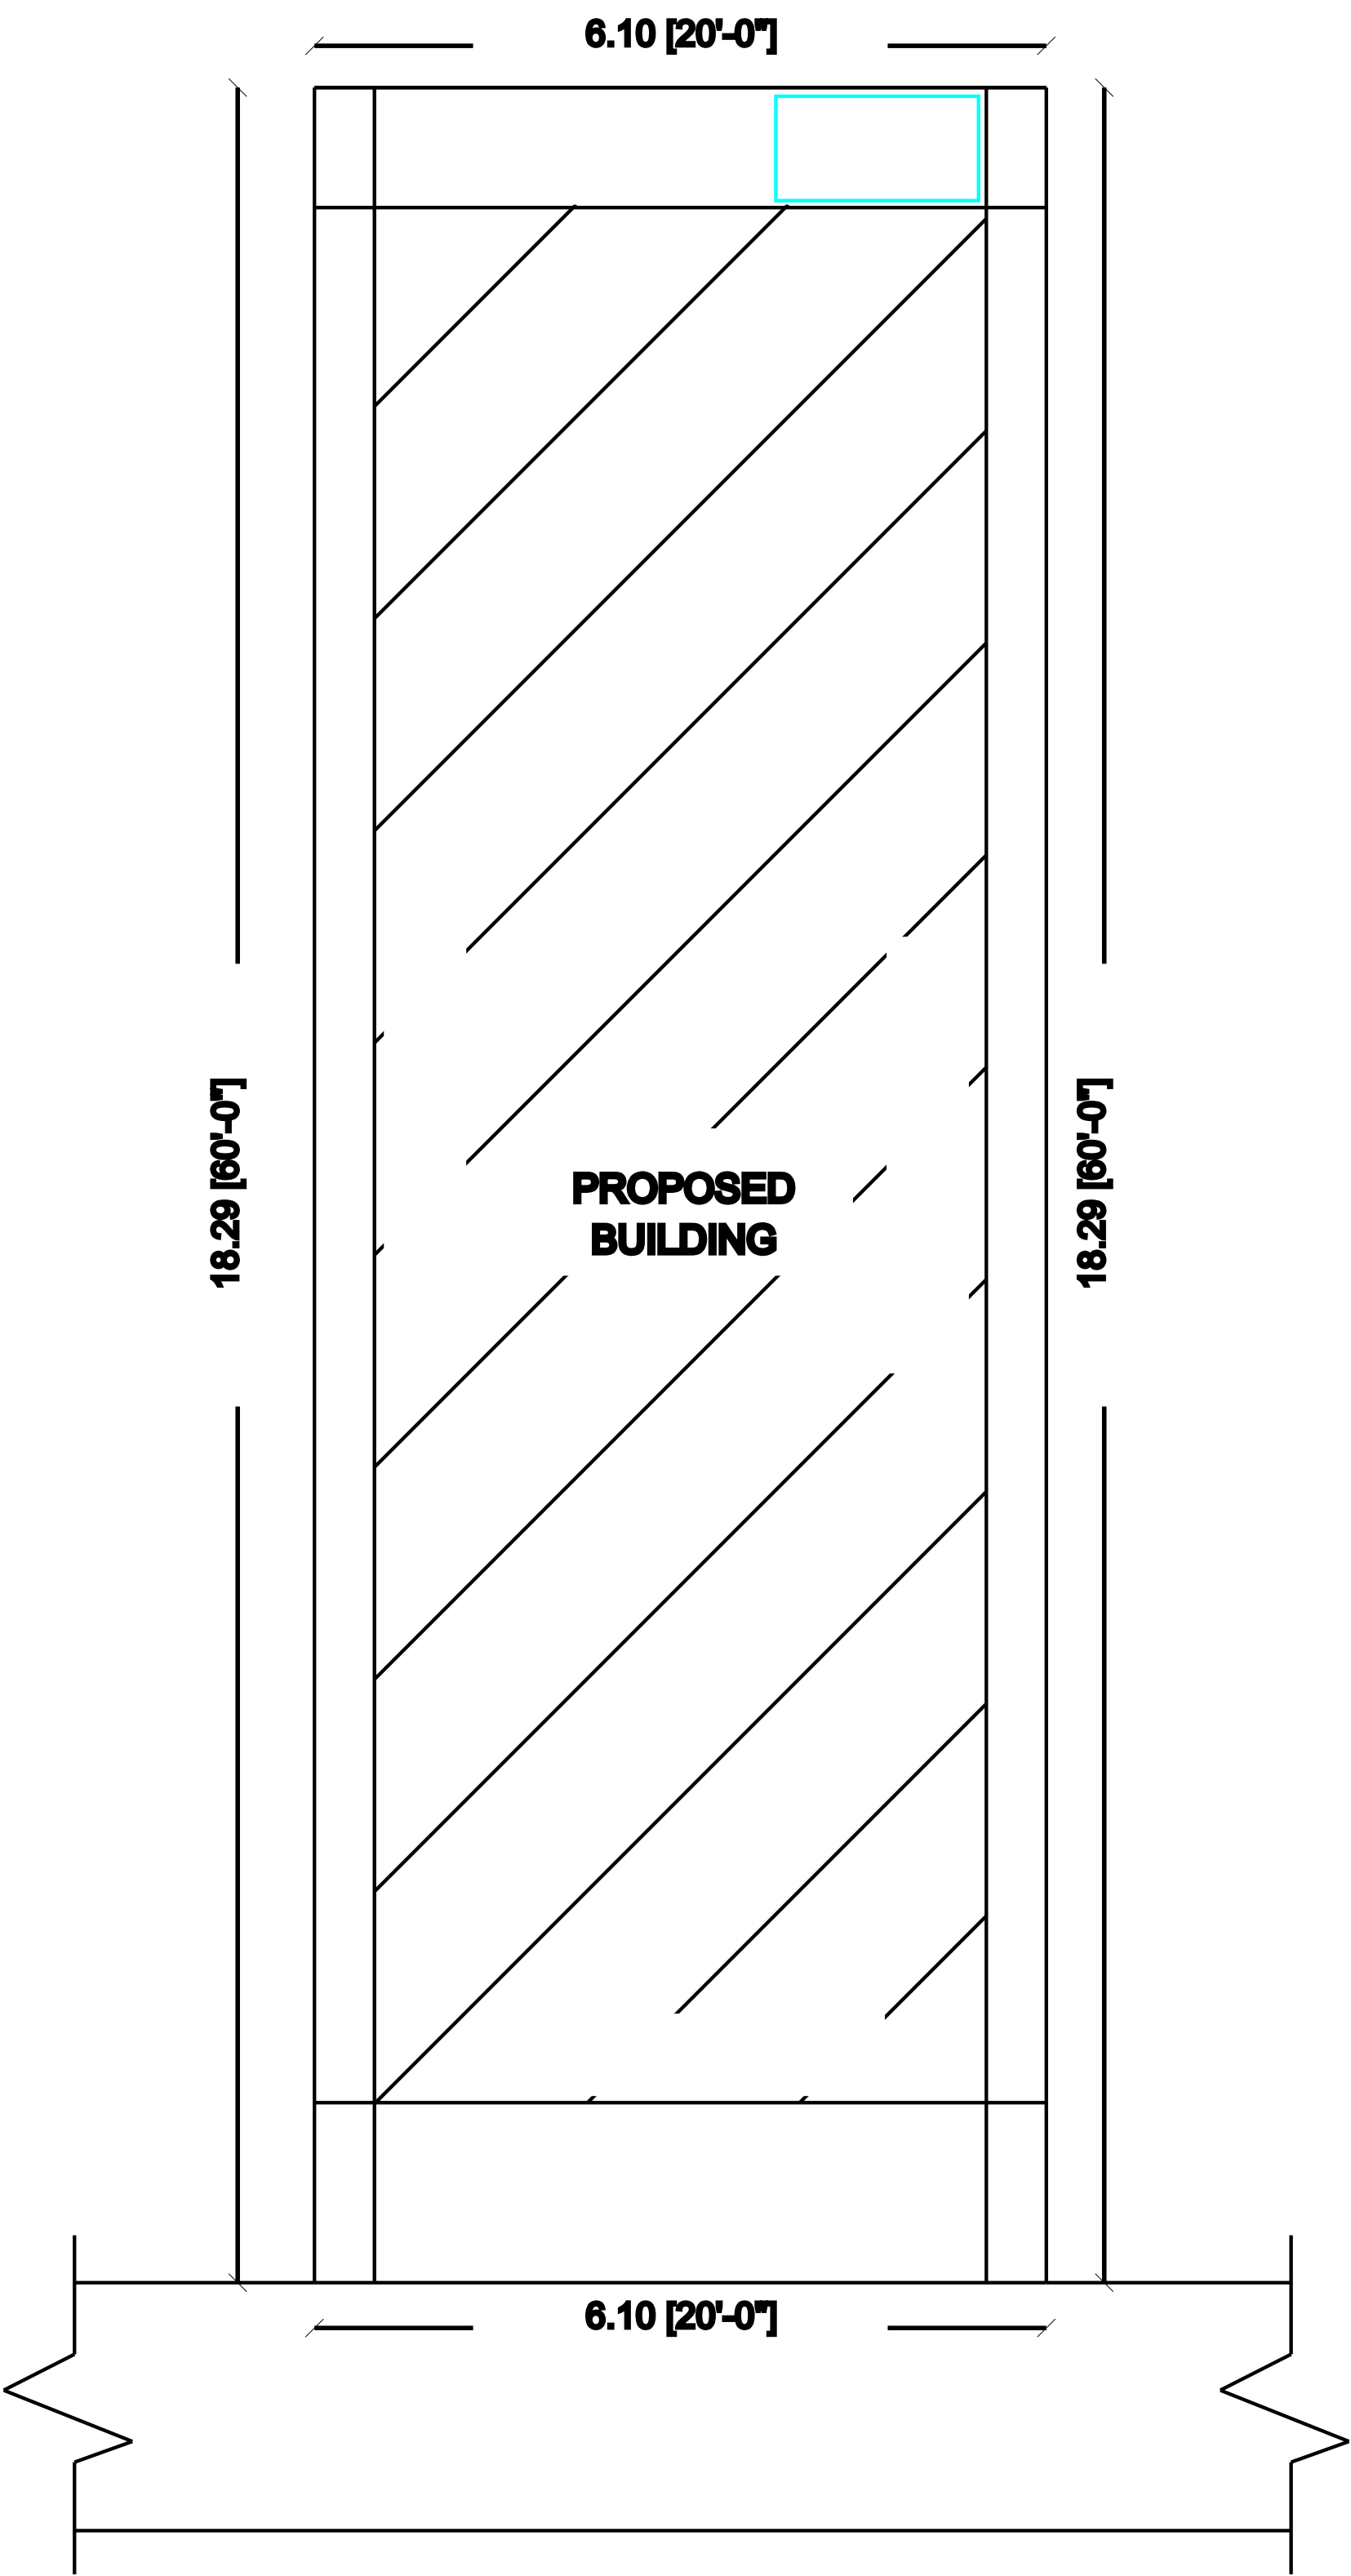


GROUND FLOOR PLAN SCALE 1:100

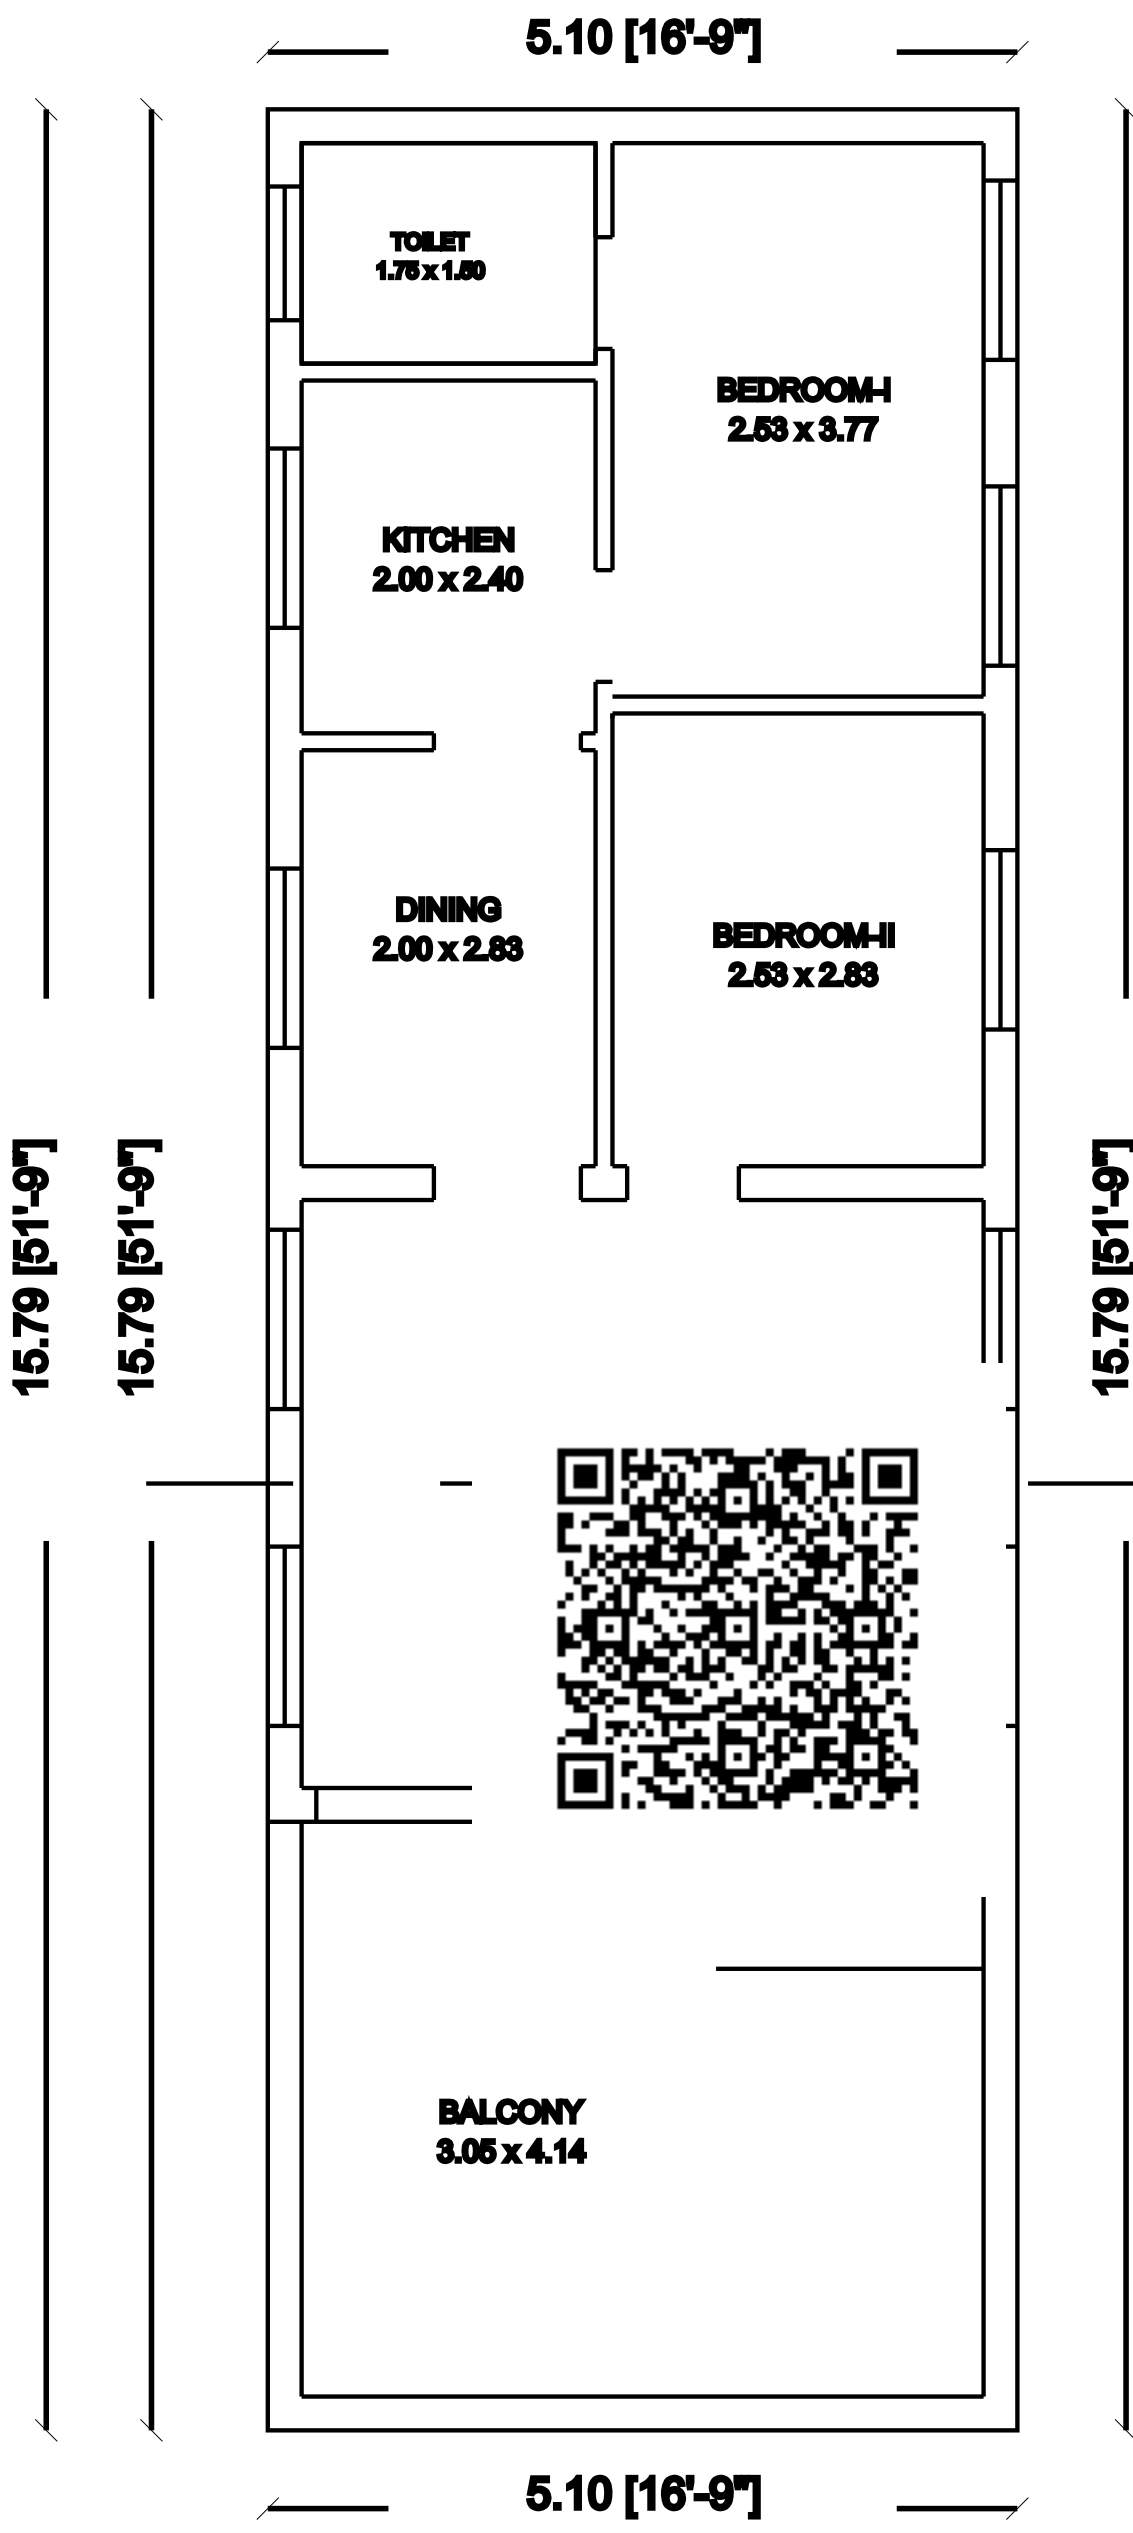

FIRST FLOOR PLAN SCALE 1:100

KEY PLAN:Not to Scale

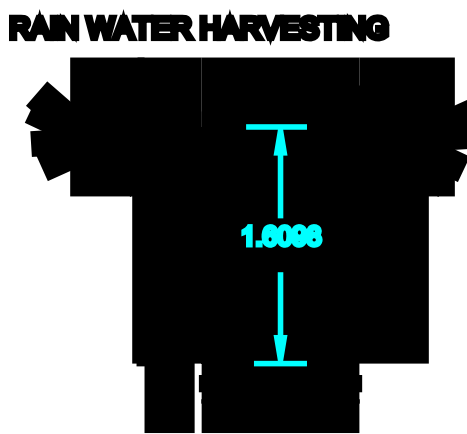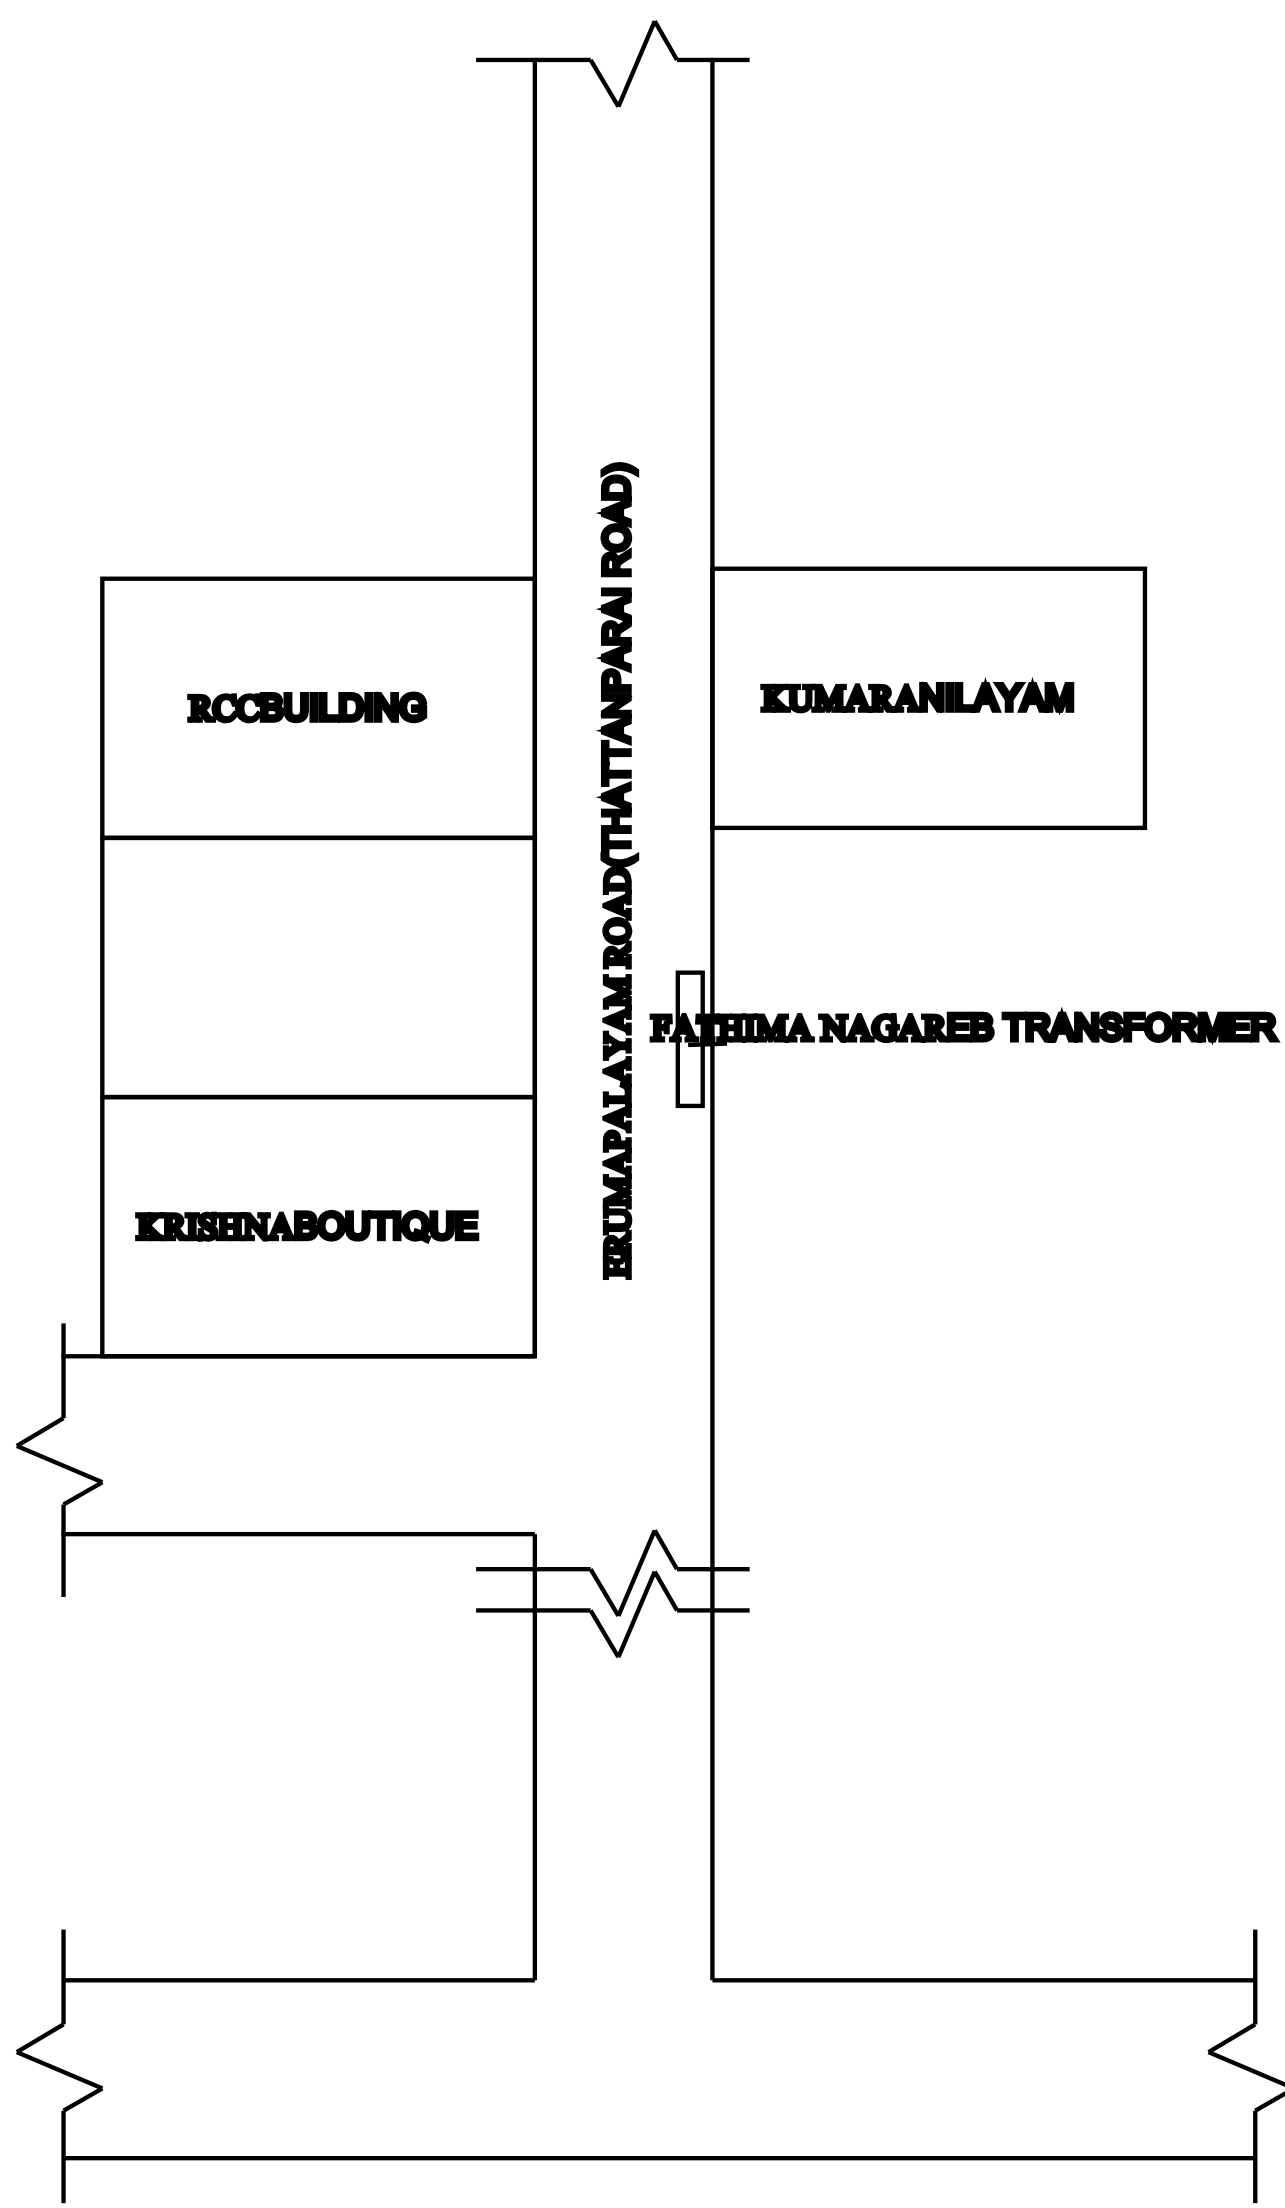

JOINERY DETAILS :-	
DESCRIPTION	SIZE IN M
DOOR - D1	1.00 X 2.10
DOOR - D2	0.91 X 2.10
DOOR - D3	0.70 X 2.10
WINDOW - W	1.22 X 1.82
OPEN - O	0.91 X 2.10
VENTILATOR - V	0.91 X 0.70

NOTE:-

ALL DIMENSIONS ARE IN METER

B.K.PANNERSILVAM, M.E.,
REGISTERED ENGINEER SCMC:72/19-24
REGISTERED ENGINEER SLPA:001/19-24
KPS CONSTRUCTIONS
289/103, VEERANAM MAIN ROAD,
PONNAMMAPET, SALEM - 636001. Cell : 98941-41286, 99437-34465.