



PLAN SHOWING THE PROPOSED CONSTRUCTION OF R.C.C TERRACED ROOF RESIDENTIALBUILDING IN OLD S.NO-91/7(P),NEW S.NO:181/9, RAILWAY ARUNTHATHIYUR COLONY,VELLALAPATTI VILLAGE,OMALUR TALUK,SALEM DISTRICT.,

APPLICANT:1.Mr.PASUPATHI.,S/o.Mr.NATARAJAN.,

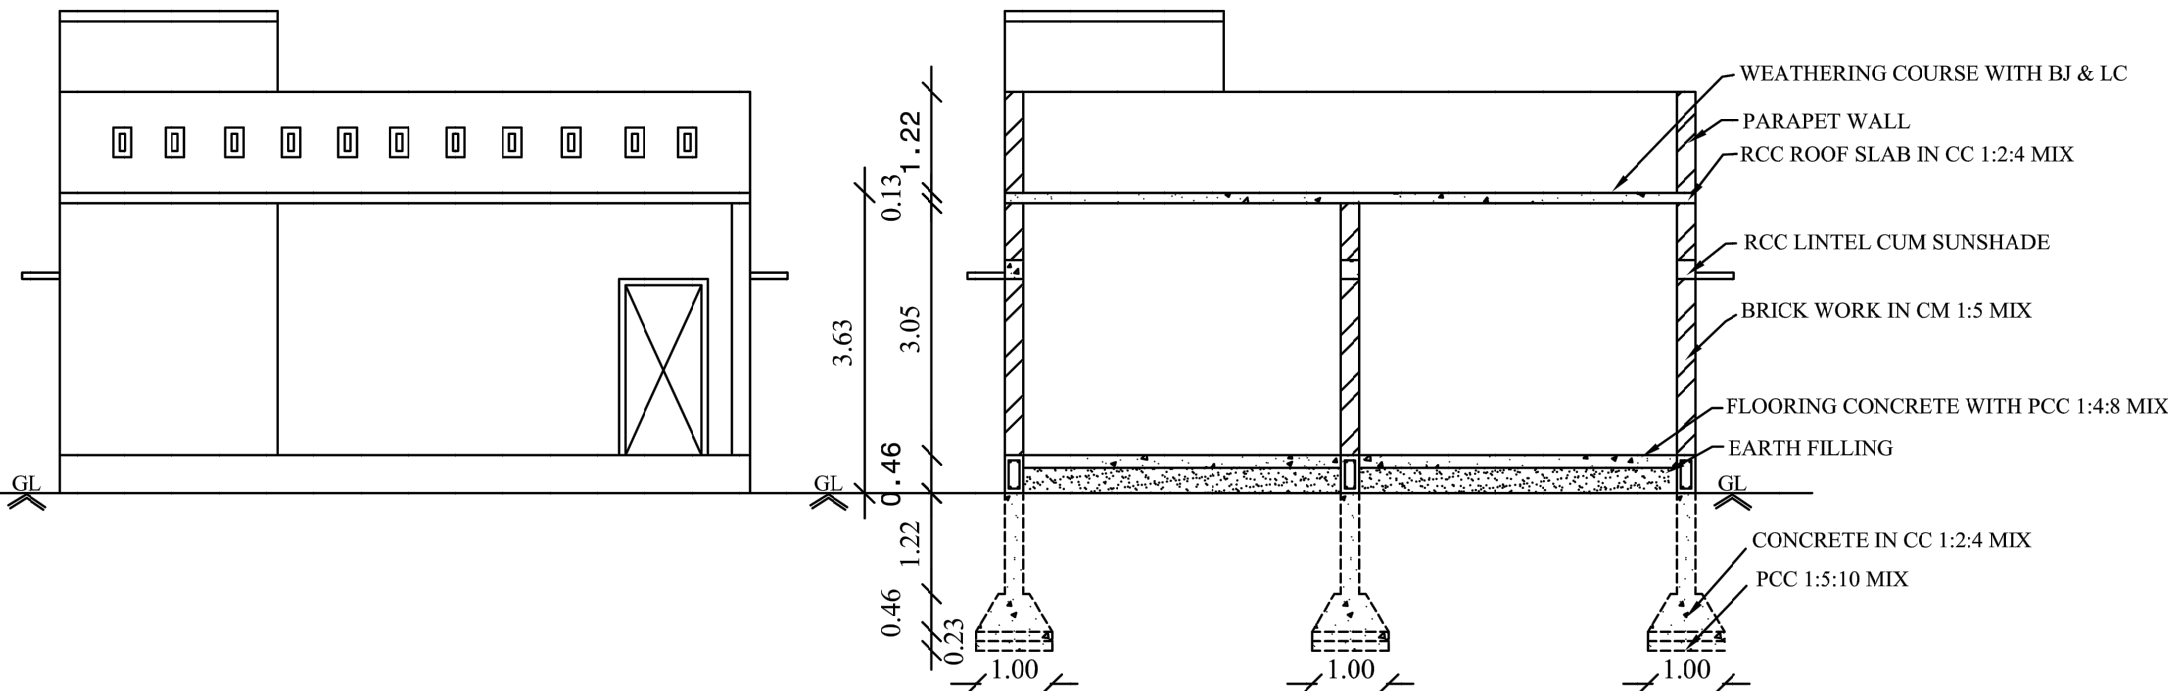

FRONT ELEVATION

CROSS SECTION ON 'AA'





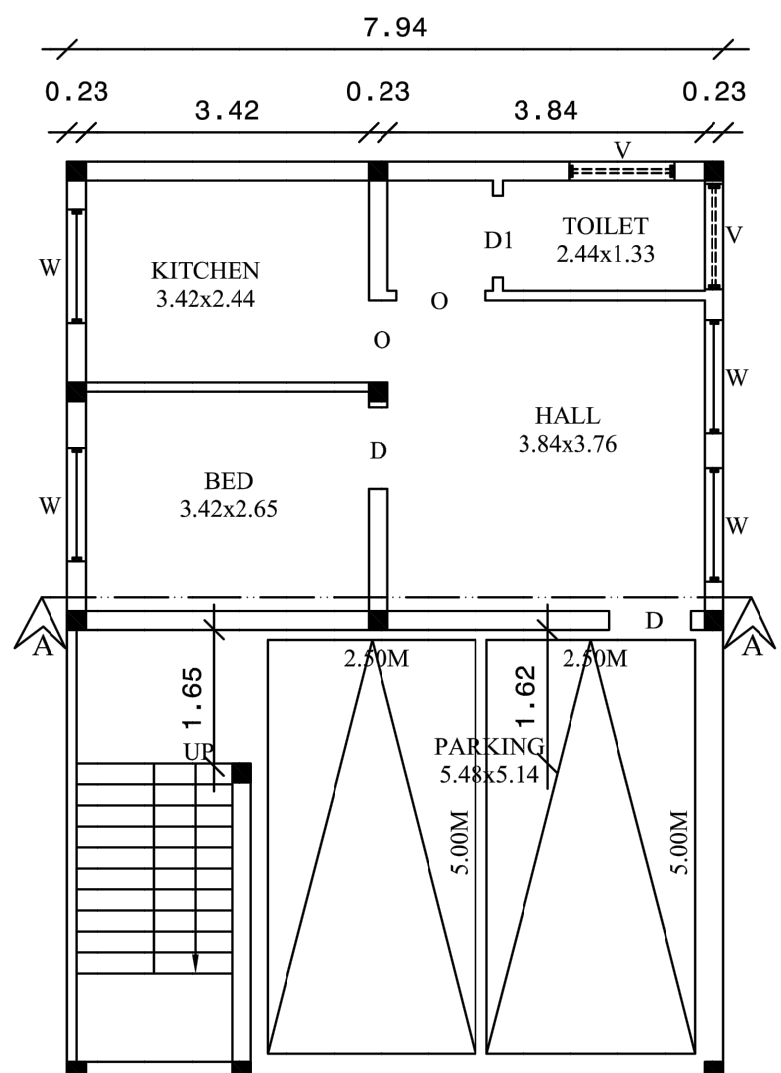


GROUND FLOOR PLAN


AREA DETAILS	SQFT	SQMT
AREA OF THE SITE	1518.00	141.02
AREA OF THE Propo.G.F Building	949.43	88.20
Total Area	949.43	88.20
AREA OF OPEN SPACE	568.57	52.82

REFERENCE	MT	FT
D DOOR	1.00 X 2.13	3'3" X 7'0"
D1 DOOR	0.76 X 2.13	2'6" X 7'0"
W WINDOW	1.21 X 1.37	4'0" X 4'6"
W1 WINDOW	1.52 X 3.65	5'0" X 12'0
O OPEN	1.22 X 2.13	4'0" X 7'0"
V VENTILATOR	1.22 X 0.61	4'0" X 2'0"

STAIRCASE DETAILS:-

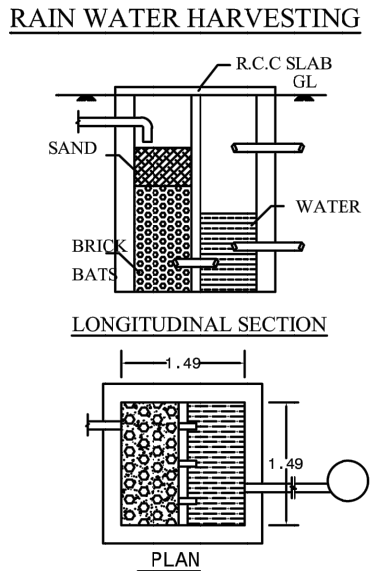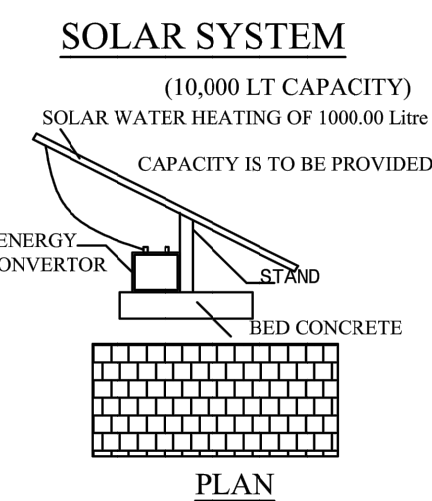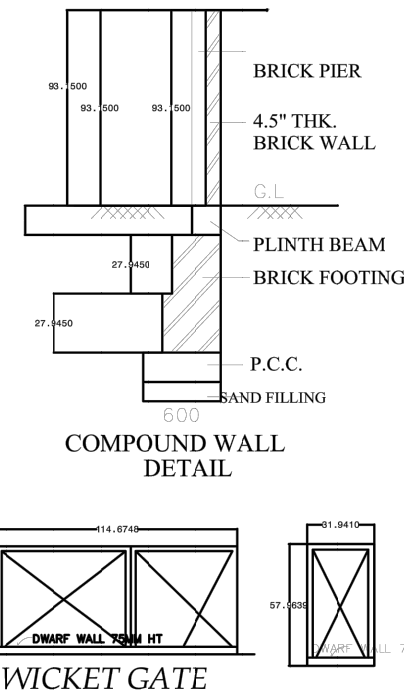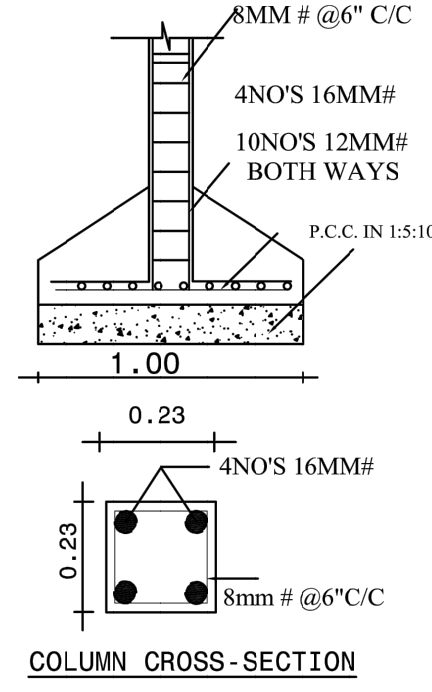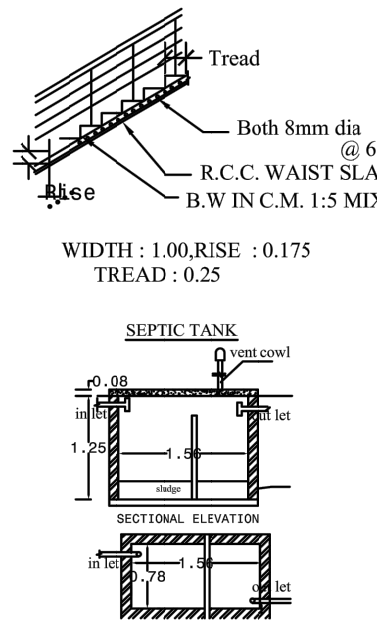

PARAMESWARAN LAN

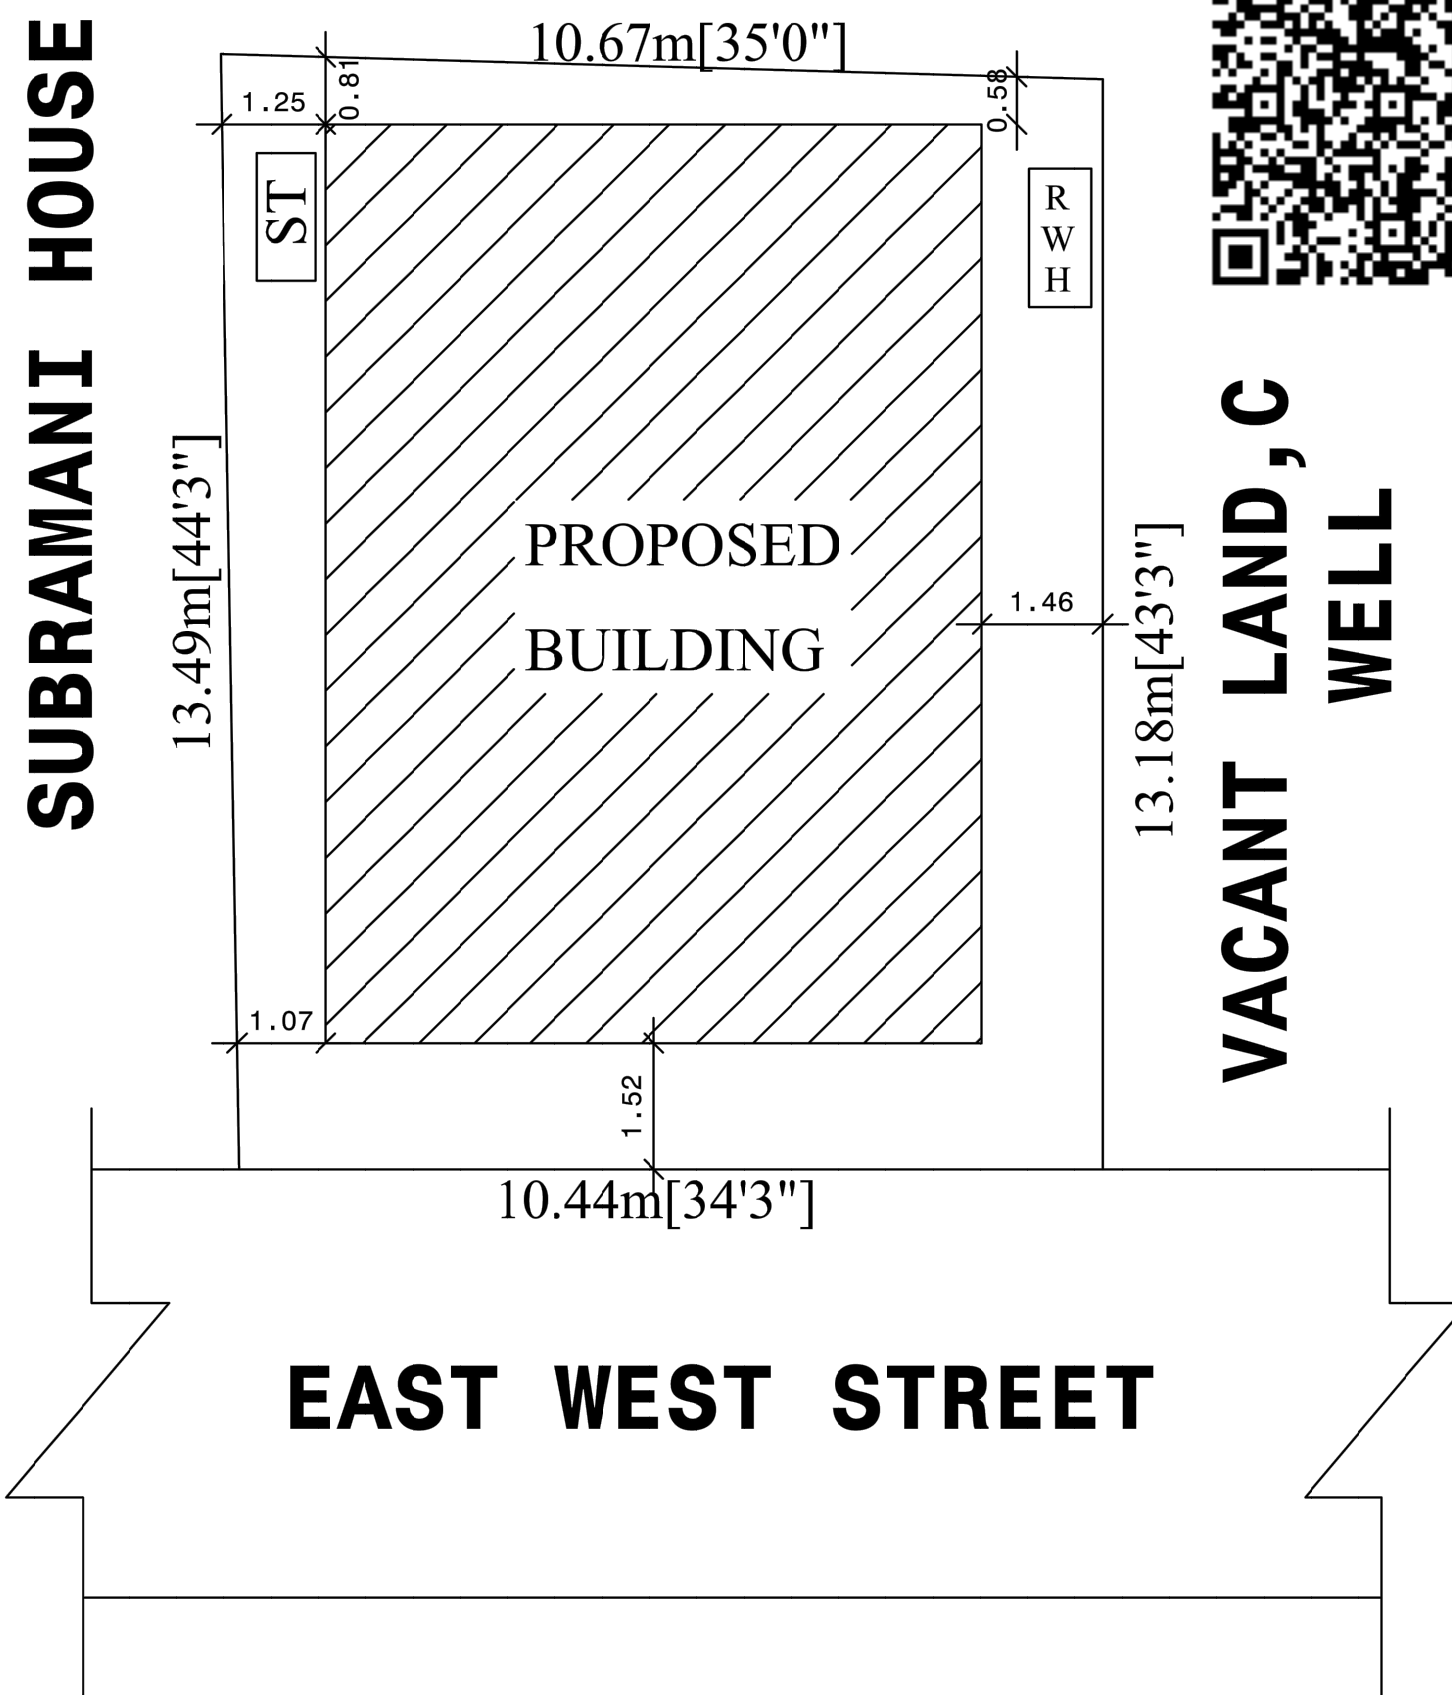

EAST WEST STREET

SITE PLAN

SCALE:1"=8'0" [1:100]


ALL DIMENSIONS ARE IN 'M'

SCALE 1" - 8'0"[1:100]

BOUNDRY SHOWN IN
EXISTING SHOWN IN
PROPOSED SHOWN IN



VACANT LAND, C
WELL

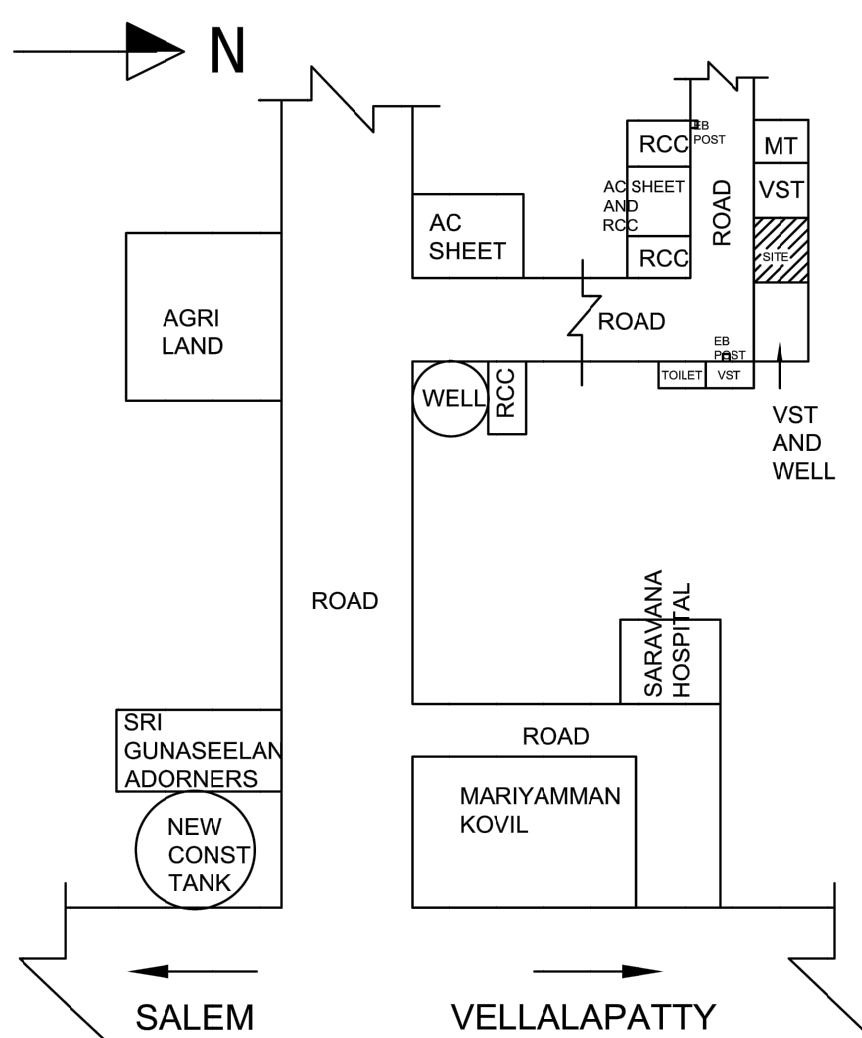

KEY PLAN
(NOT TO SCALE)

APPLICANT

hau

ENGINEER

J.M. Log

DREAM BUILDERS
ER.J.M.LOGANAND.,B.E
LICENCED BUILDING SURVEYOR
990,BHARATHI NAGAR,JAGIR AMMAPALAYAM
SALEM-5
CELL:9677979719