


PLAN SHOWING THE PROPOSED CONSTRUCTION OF R.C.C TERRACE ROOF GROUND FLOOR AND FIRST FLOOR RESIDENTIAL BUILDING.


IN (Old) S.F.NO - 239 /1A/1A1 & 239/2A/1A/1A1A, PATTA NO - 3685, (New) S.F.NO - 239/27 & 239/28, PLOT O - 66, AT AMMAVAPPA NAGAR PHASE - 4,

SELLAPILLAIKUTTAI VILLAGE, OMALUR UNION, OMALUR Tk, SALEM DI.


APPLICANT : Mr.B.JAGAN, S/o Mr.BALAKRISHNAN.

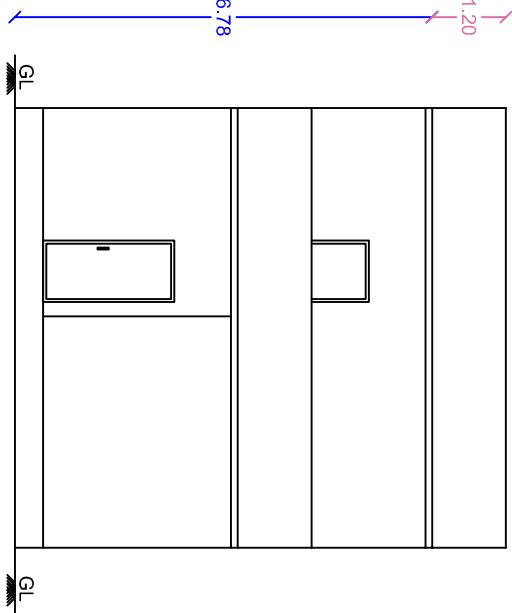


FRONT ELEVATION

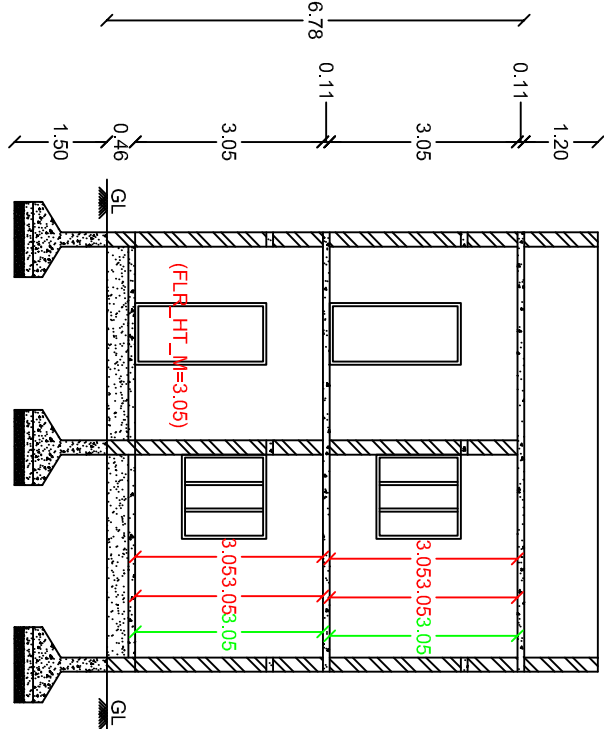

SECTION ON AA


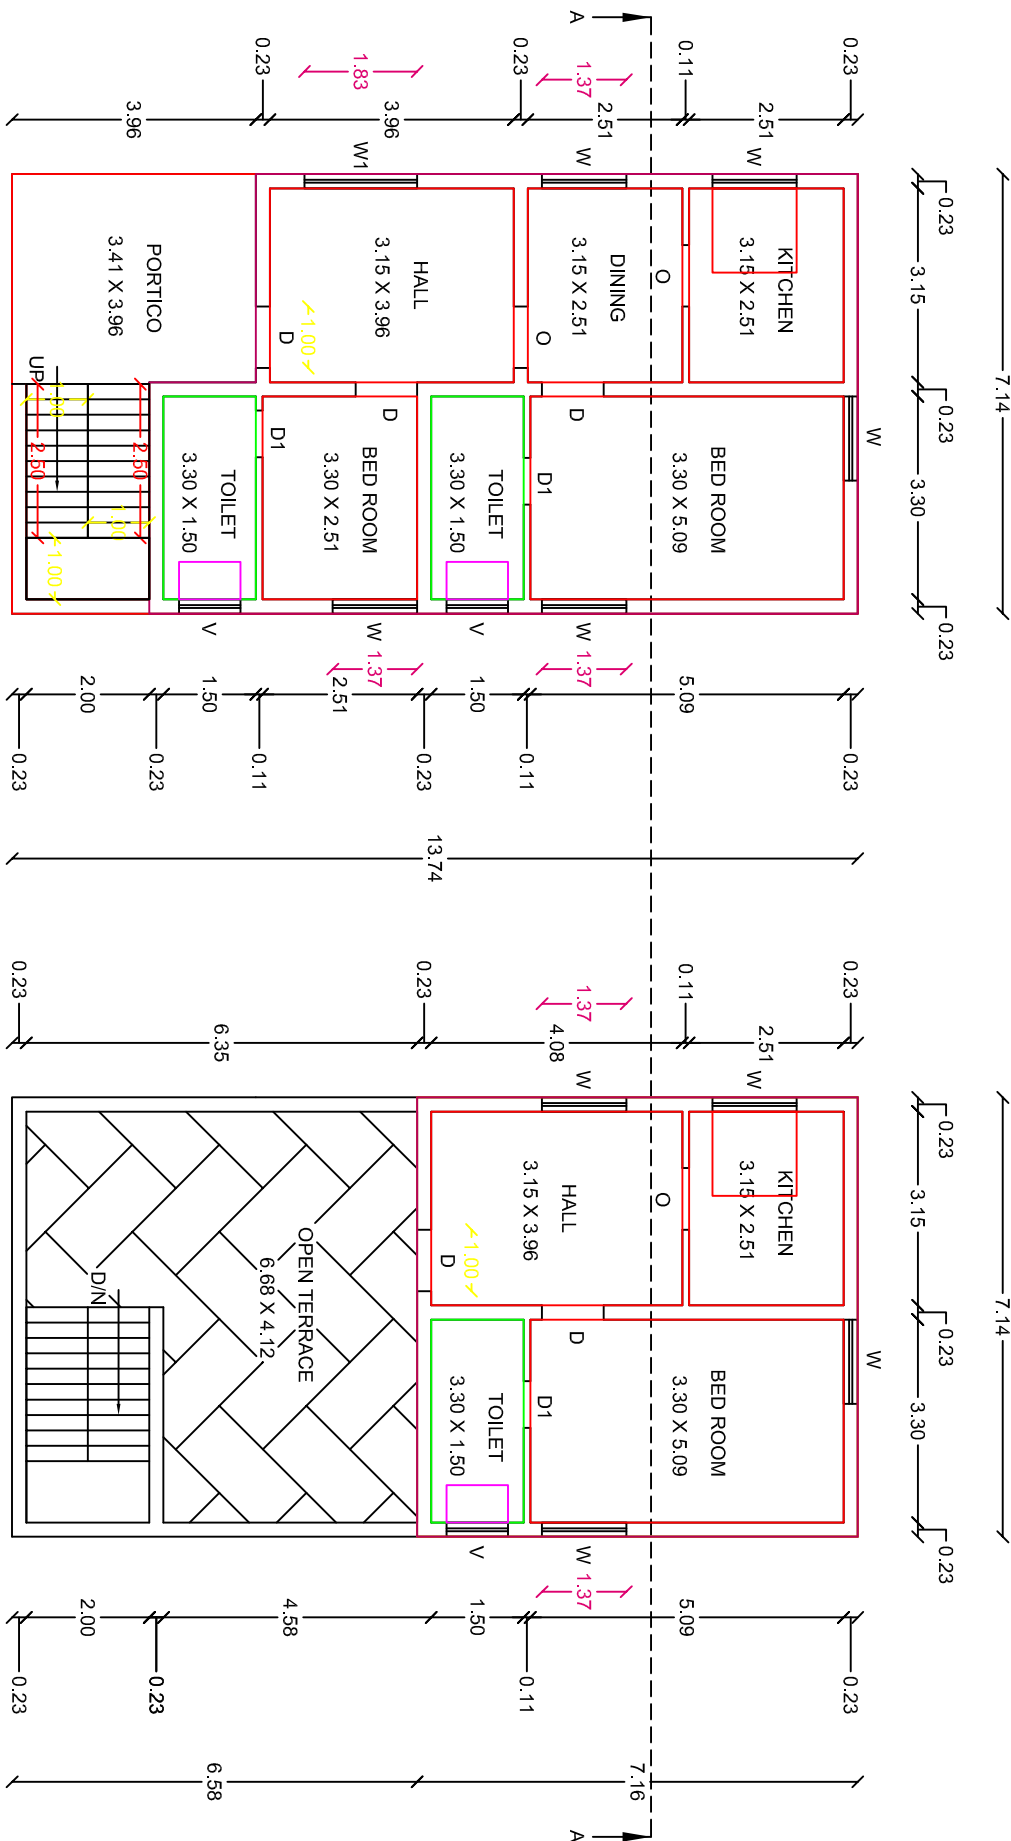


FLOOR-GROUND

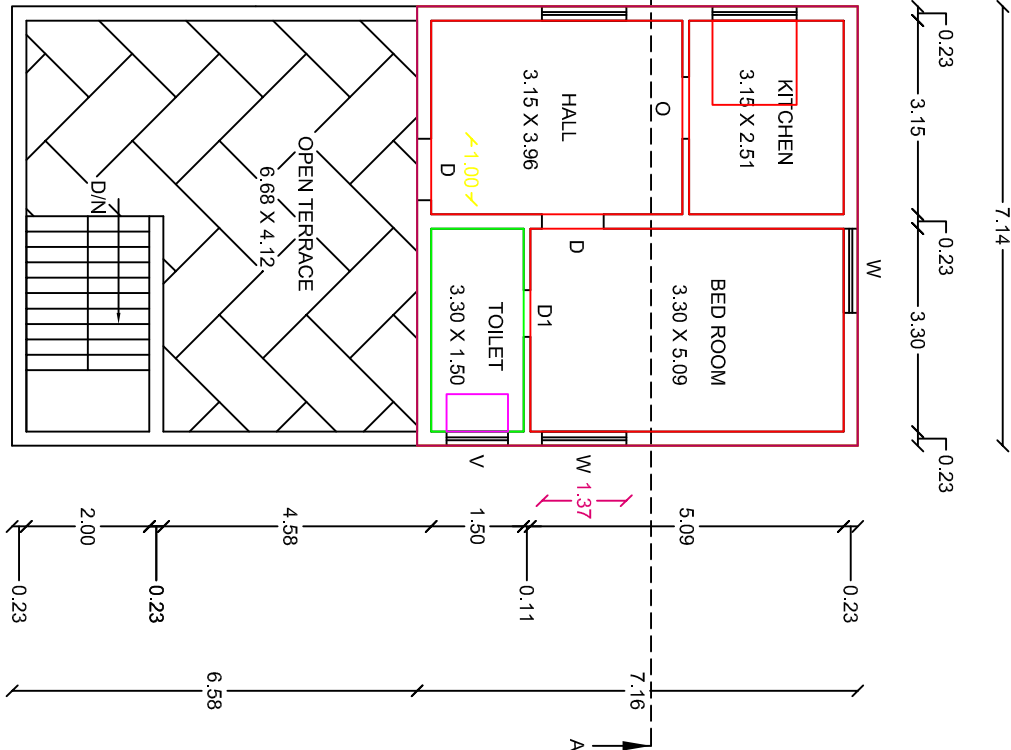



FLOOR-01

PLOT NO - 50.

 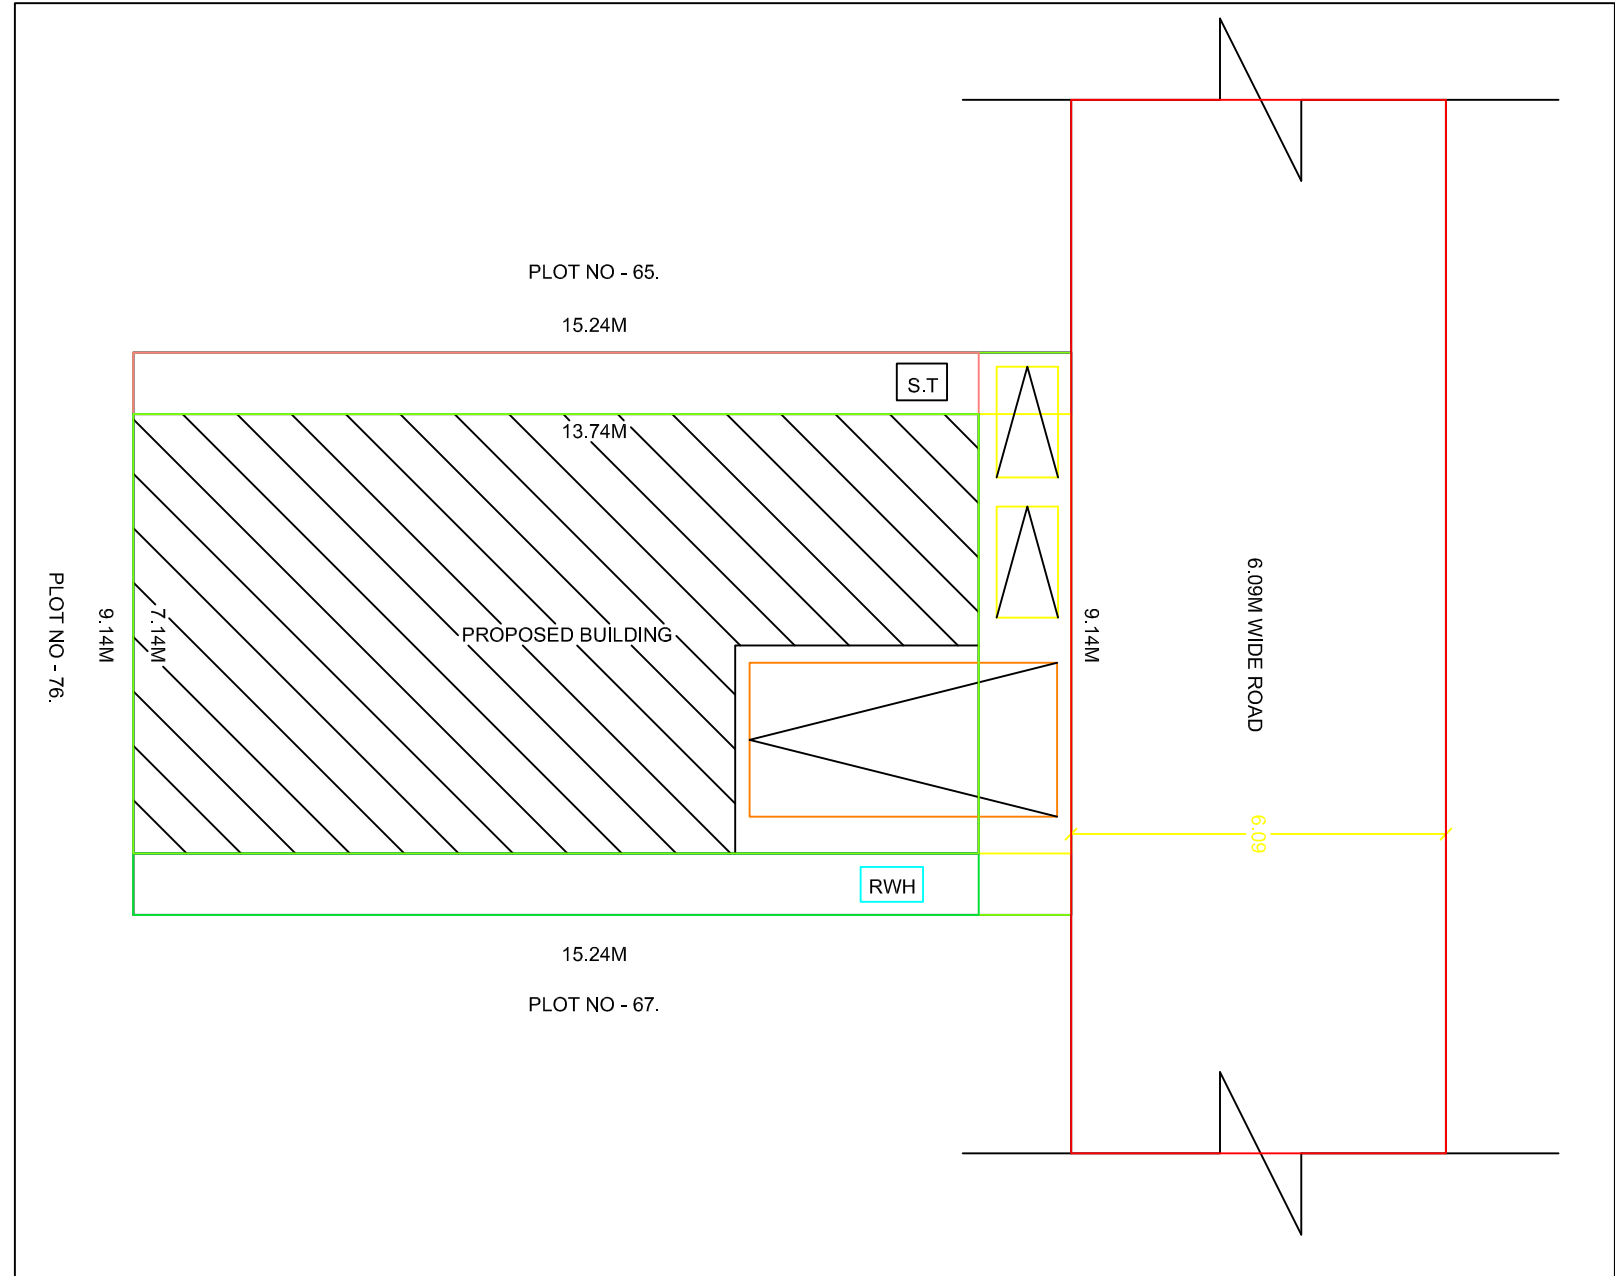

JOINERY DETAILS:-

S.NO	DESCRIPTION	SIZE IN M
1.	DOOR - D	1.00 X 2.13
2.	DOOR - D1	0.76 X 2.13
3.	WINDOW - W	1.37 X 1.37
4.	WINDOW - W1	1.83 X 1.37
5.	VENTILATOR - V	1.00 X 0.61
6.	OPEN - O	1.50 X 2.13

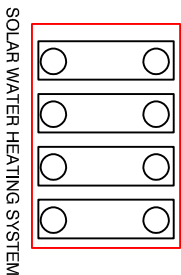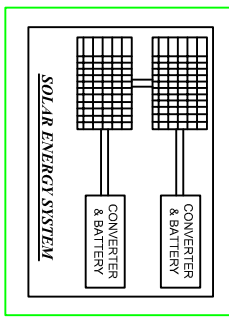


SCALE :-

ALL DIMENSIONS ARE IN FEET & METER
SCALE : 1:100 (OR) 1:80"


APPLICANT :-

B. Jagan


ENGINEER :-

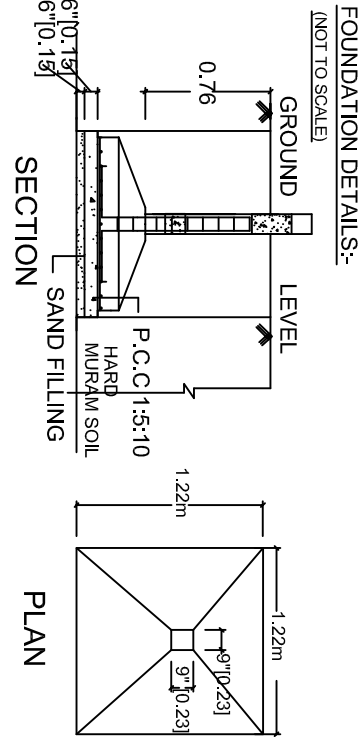


FOUNDATION DETAILS:-

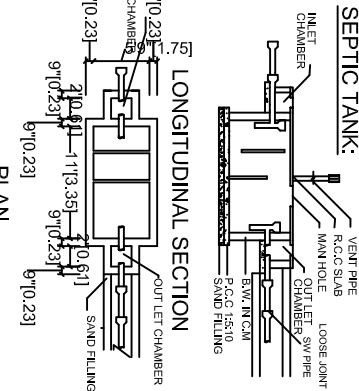

SEPTIC TANK:

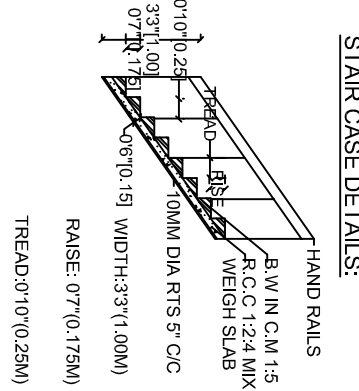

STAIR CASE DETAILS:

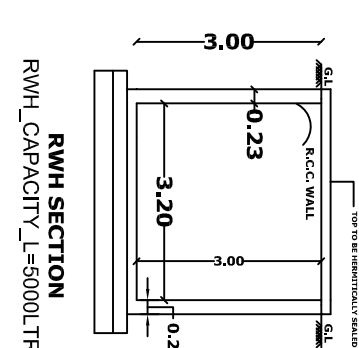

RWH SECTION
RWH_CAPACITY_L=5000LTRS

AREA DETAILS :-				
1.	AREA OF THE SITE	1500.00 S.FT	139.35 S.M	
2.	GROUND FLOOR AREA	1055.94 S.FT	98.10 S.M	
3.	FIRST FLOOR AREA	550.25 S.FT	51.12 S.M	
4.	TOTAL BUILDING AREA	1606.19 S.FT	149.22 S.M	
5.	AREA OF OPEN SPACE	444.06 S.FT	41.25 S.M	

Er. R. ELANGOVAN,
REGISTERED ENGINEER GRADE-III
Registration No: 146/2019-2024
A.J.S. BUILDERS
Home: 12/15, Thoppukadu, Fairlands, Salem-16.
Off: 56/9, Pudur Extension, Near Cluny School,
Salem-635 007.
Cell: 99946 05369

PLAN INFO
SURVEY_NO=239/27 28
PATTA_NO=3685
TALUK=OMALUR
AS_AT_SITE=138.29
FMB_OR_PLR=139.29
PLOT_AREA_M2=139.35
AS_PER_DOCUMENT=139.35
OSR_APPLICABLE=NO
IS_APPROVED_LAYOUT=YES
IS_SWIMMING_POOL_EXISTS=NO
IF_HERITAGE_TOWN_LESS THAN_1KM_RADIUS=NO
DISTRICT=SALEM
SINGLE_FAMILY_BLDG=YES
CRZ=NO
SECURITY_ZONE=NO
WHETHER_GOVT_OR_AIDED_SCHOOL=NO
ROAD_WIDTH=6.09
ROAD_LENGTH=35.0
AVG_PLOT_DEPTH=15.24
AVG_PLOT_WIDTH=8.14
LAND_USE_ZONE=RESIDENTIAL
RWH_DECLARED=YES
BUILDING_NEAR_TO_RIVER=NO
AREA_TYPE=OTHERS
BUILDING_NEAR_MONUMENT=NO
BUILDING_NEAR_GOV_BLDG=NO
JURISDICTION_TYPE=WILLAGE PANCHAYAT