



PLAN SHOWING THE PROPOSED CONSTRUCTION OF R.C.C. TERRACE ROOF RESIDENTIAL BUILDING [GROUND + 2 FLOORS] WITH 03 DWELLING UNITS, COMPRISED IN S.F.No. 14 / 9, PLOT Nos. - 30 EAST & 31 EAST, AT "LAKSHANA AVENUE", OF AMANI KONDALAMPATTY VILLAGE / VILLAGE PANCHAYAT, PANAMARATHUPATTY UNION, SALEM SOUTH TALUK, SALEM DISTRICT.


APPLICANT : Mrs. S.PRIYANKA, D/o. Mr.SEKAR.

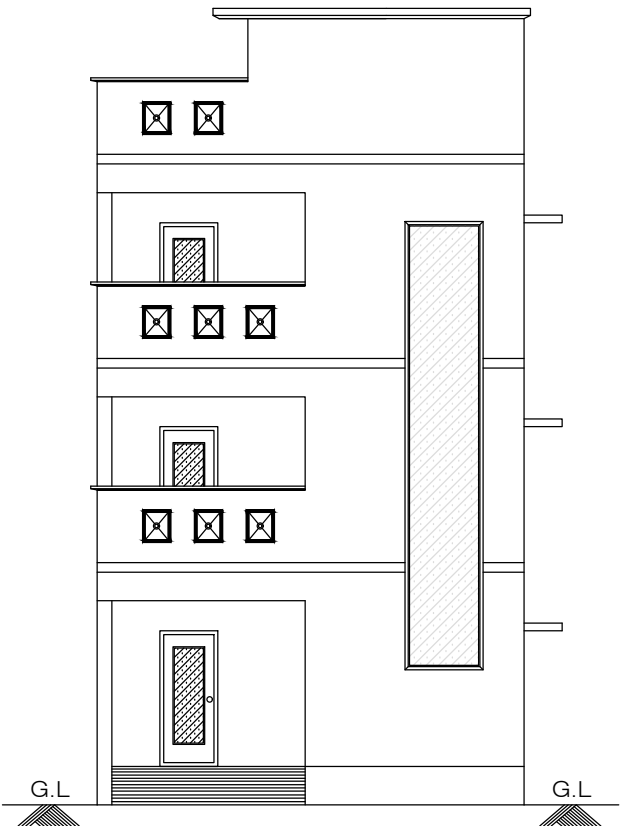


FRONT ELEVATION

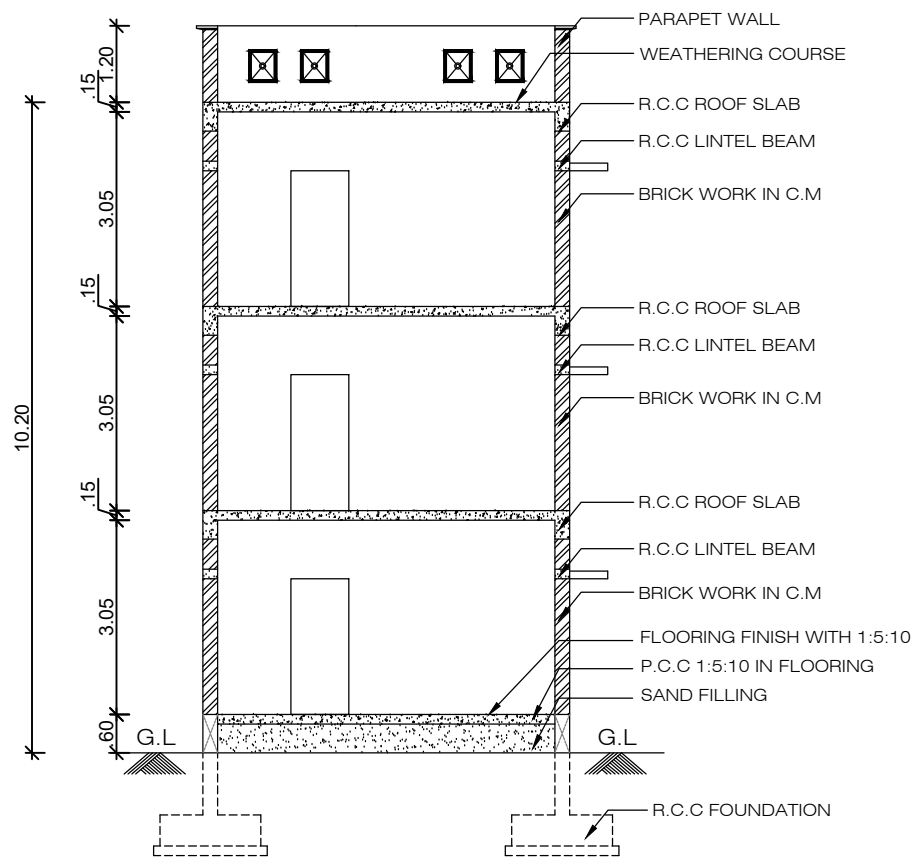



SECTION ON "A-A"

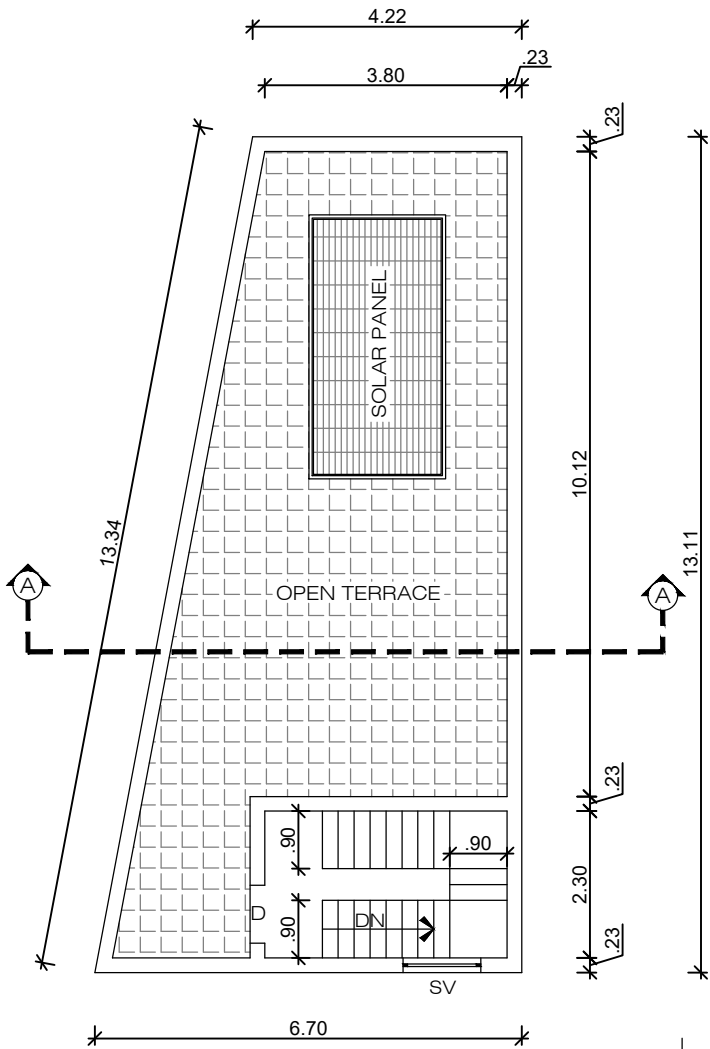

TERRACE FLOOR PLAN

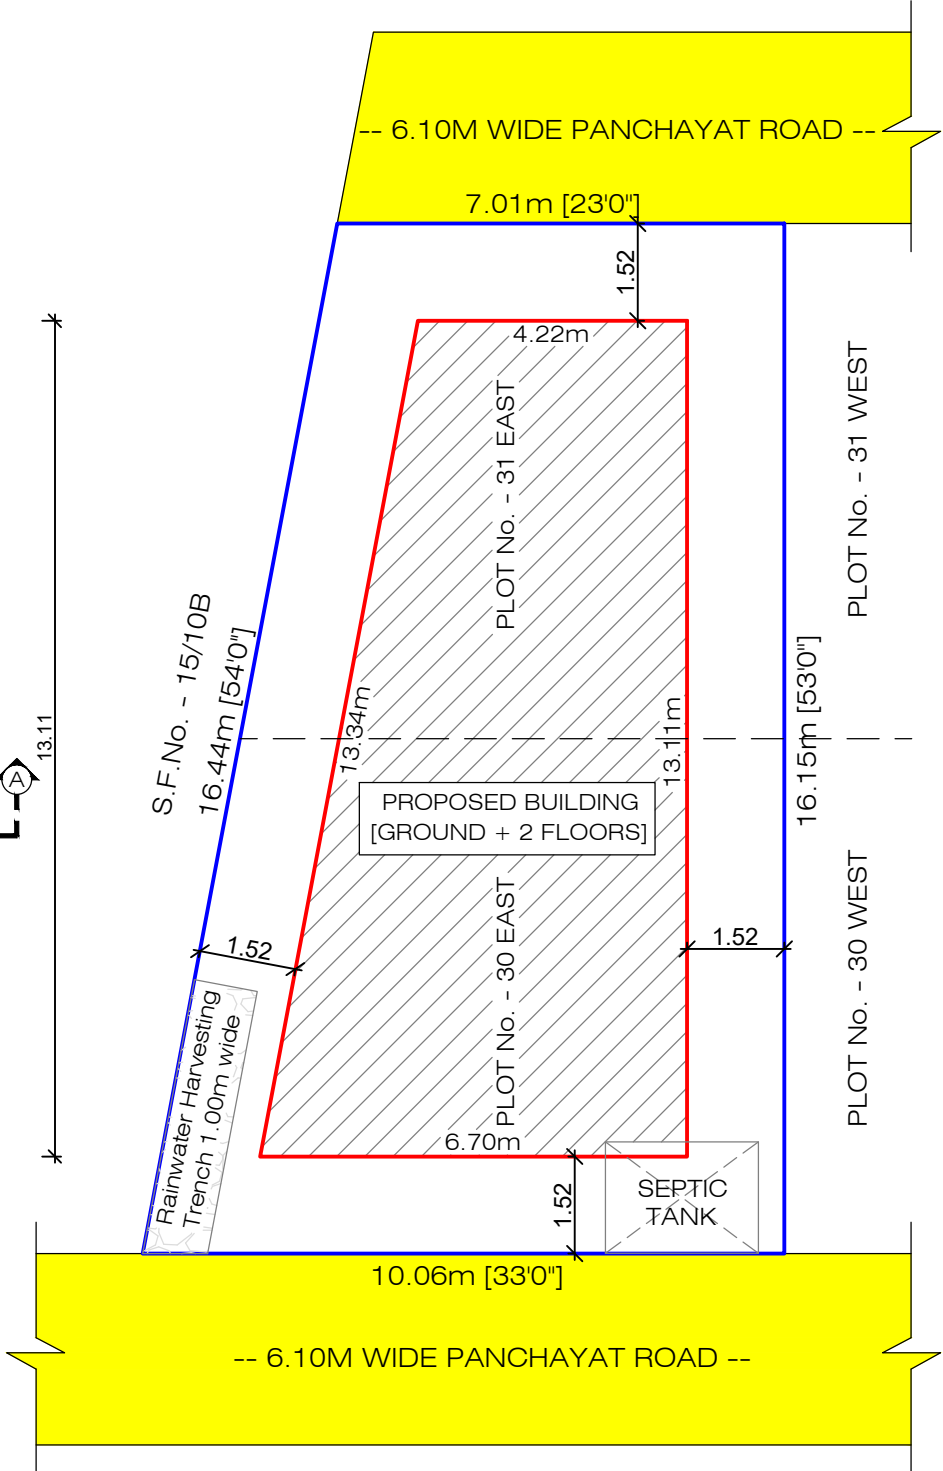


SITE PLAN
[SCALE 1 : 100]

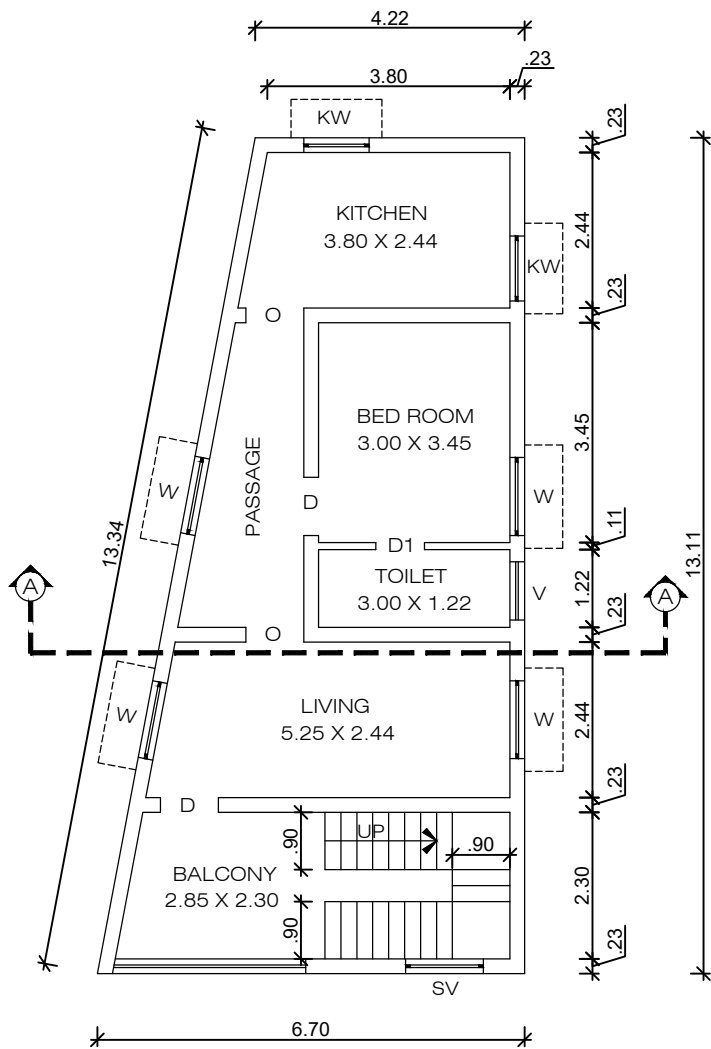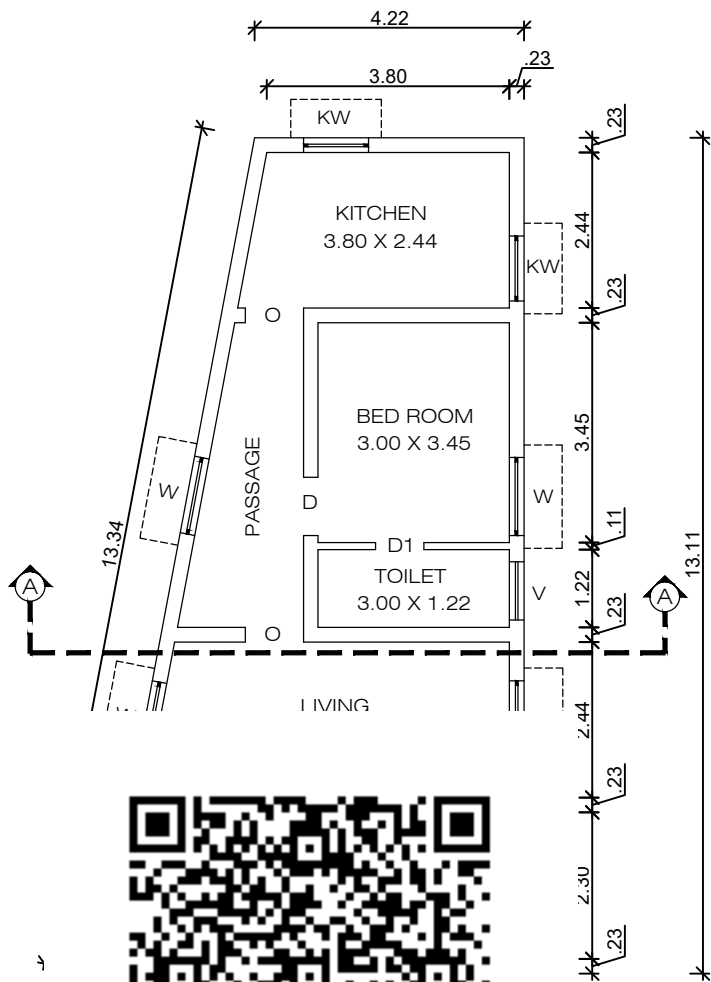


FLOOR 01, FLOOR 02 - TYPICAL PLAN

COLOUR REFERENCES

- SITE BOUNDARY SHOWN IN —
- PROPOSED BUILDING SHOWN IN —
- EXISTING ROAD SHOWN IN —

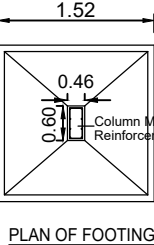


PLAN OF FOOTING

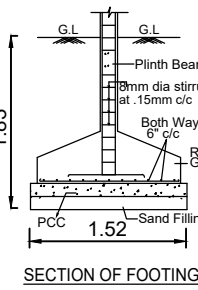


SECTION OF FOOTING

FOUNDATION DETAILS


TREAD - 0.30m
RISER - 0.15m
WIDTH - 0.90m

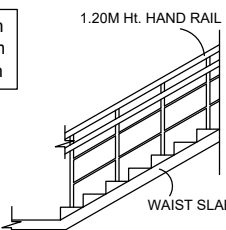


STAIRCASE DETAILS

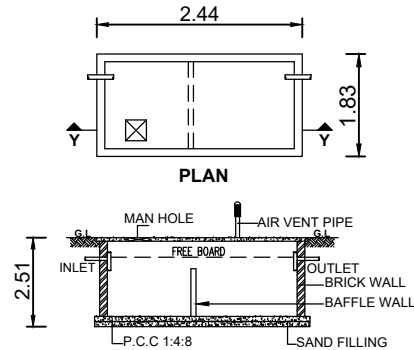

SEPTIC TANK DETAILS

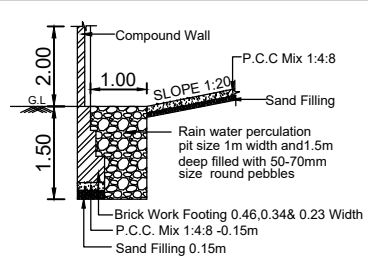

RAINWATER HARVESTING TRENCH

 SCALE 1 : 100	ALL DIMENSIONS ARE IN "METRE"				
AREA STATEMENT					
SITE AREA DETAILS (In Sq.m)					
AS PER DOCUMENT [1484.00 Sq.Ft]					137.86
AS PER PATTA					138.00
SUPERIMPOSED PLOT AREA					137.87
BUILDING AREA DETAILS					
FLOOR NAME	BUILTUP AREA		FSI AREA		
	In Sq.m	In Sq.Ft	In Sq.m	In Sq.Ft	
GROUND FLOOR AREA	71.55	770.16	71.55	770.16	
FIRST FLOOR AREA	71.55	770.16	71.55	770.16	
SECOND FLOOR AREA	71.55	770.16	71.55	770.16	
TOTAL	214.65	2310.48	214.65	2310.48	
HEAD ROOM AREA : 11.76 Sq.m					
FLOOR SPACE INDEX (FSI) = $\frac{214.65}{137.86}$ = 1.55					
PLOT COVERAGE (PC) = $\frac{71.55}{137.86}$ X 100 = 51.90 %					
JOINERY DETAILS (In Metre)					
D	DOOR	0.91 X 2.13			
D1	TOILET DOOR	0.76 X 2.13			
W	WINDOW	1.22 X 1.22			
KW	KITCHEN WINDOW	1.00 X 1.00			
SV	STAIR VENTILATOR	1.22 X 7.00			
V	VENTILATOR	0.90 X 0.60			

PLOT REGULARIZED DETAILS :
Panamarathupatty BDO(V.P) Letter
Roc. No. 2948 / 2017 / 53, Dated : 21.01.2019

(S.Priyanka)
SIGNATURE OF THE APPLICANT

SIGNATURE OF THE REGISTERED ENGINEER