

OFFICE




Architectural elevation drawing of a building facade. The drawing shows a multi-story structure with a central section and a lower section to the right. Dimensions are indicated by blue arrows and text:


- Overall height: 9.10
- Height of the main section: 6.70
- Height of the lower section: 2.58
- Height of the base: 0.45

The facade features several windows and doors, including a large central window, a smaller window to the right, and a door at the base of the right section. The drawing is labeled with 'GL' at the bottom left and right corners.

ELEVATION

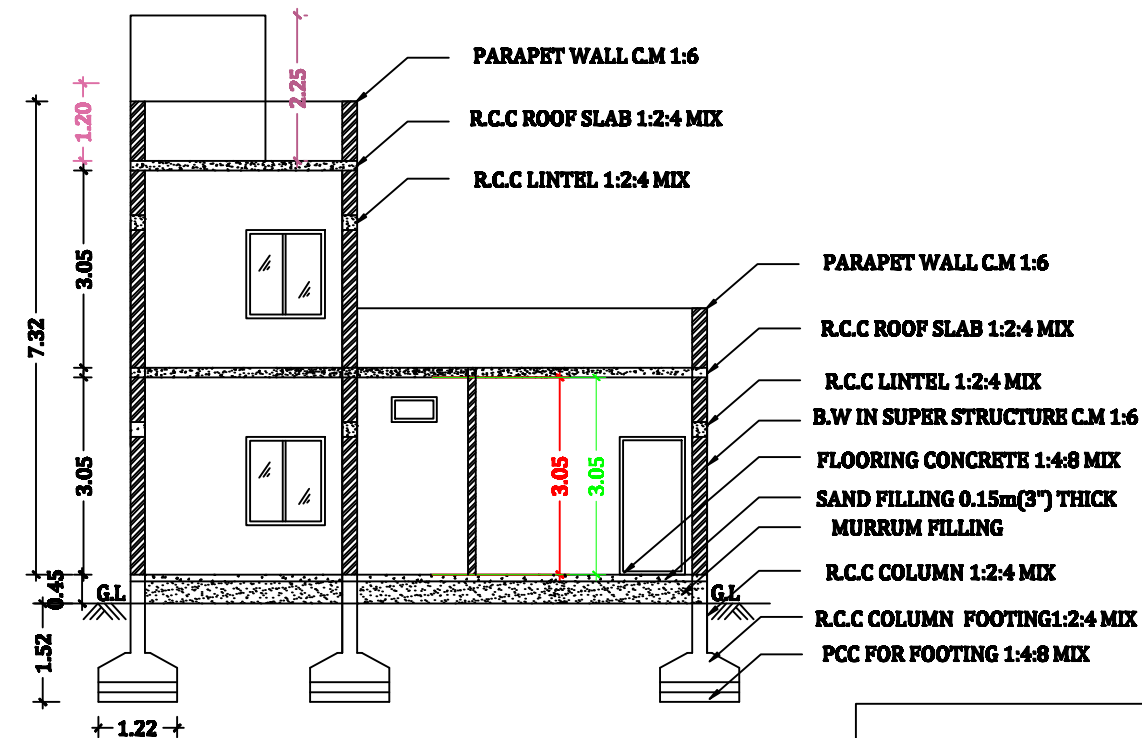

SECTION ON A-A'

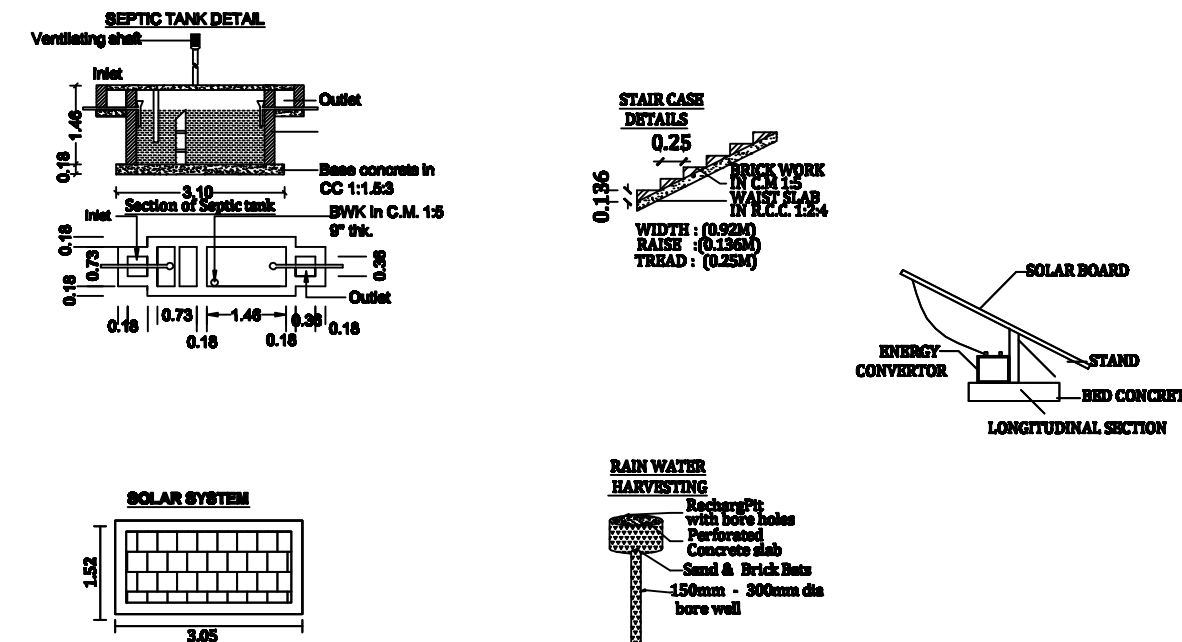

MAIN DOOR	33" X 70"	1.00 X 2.13
DOOR 1	26" X 70"	0.76 X 2.13
OPEN	33" X 70"	1.00 X 2.13
WINDOW	60" X 50"	1.83 X 1.52
WINDOW 1	40" X 46"	1.22 X 1.37
VENTILLATOR	30" X 26"	0.91 X 0.76

<u>AREA DETAILS:</u>	SQ.FT	SQ.MT
AREA OF THE SITE	2620.00	262.15
AREA OF GROUND FLOOR	1318.26	122.47
AREA OF FIRST FLOOR	497.83	46.25
AREA OF OPEN SPACE	1501.74	139.68


PLOT COVERAGE: 46.74%



**SCALE ALL DIMENSIONS ARE IN
METER SCALE 1:100**

APPLICANT:


Er. A. VIJAYAKUMAR, B.E., M.I.E., A.I.V.,
TAMIL BUILDERS
Chartered Engineer No:M-1758262
Registered Engineer DTCF-02/2022
Registered Engineer SCMC-313/2023
Opp. Govt. Medical College,
SALEM-30. Ph:95856 86400.

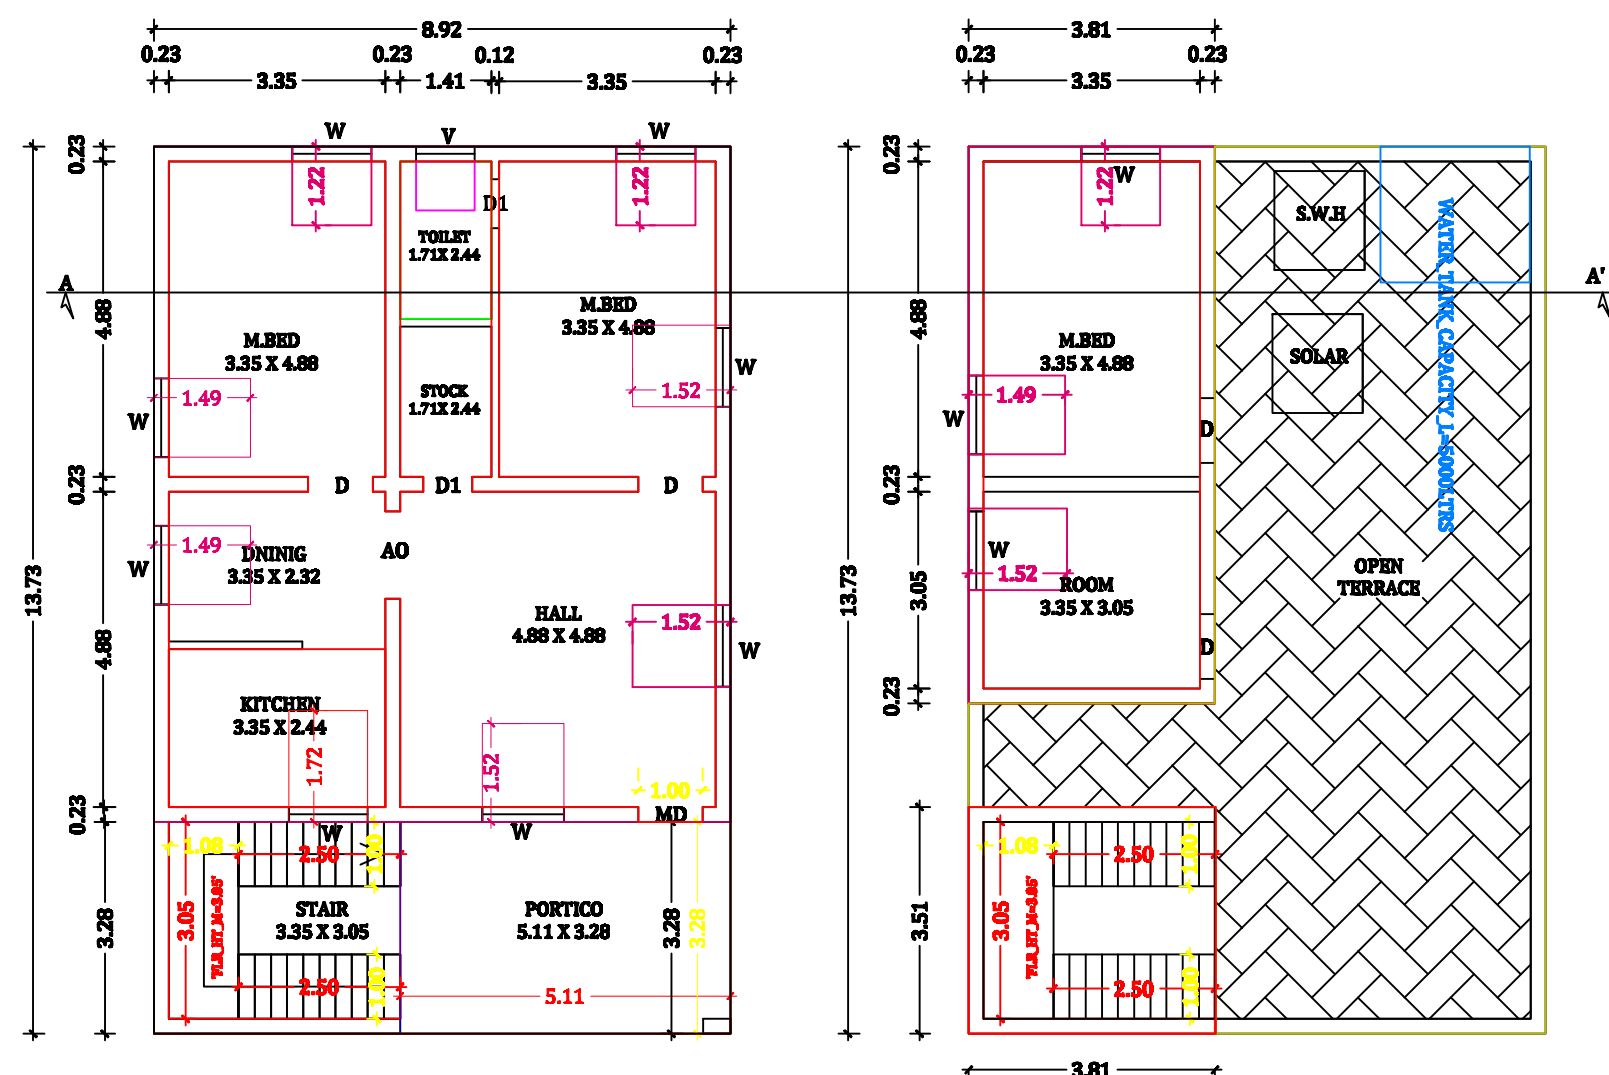

GROUND FLOOR PLAN

FIRST FLOOR PLAN

