


PLAN SHOWING THE PROPOSED CONSTRUCTION OF R.C.C. TERRACED ROOF RESIDENTIAL BUILDING OF GROUND FLOOR AT S.No-96/2, PATTA No-1134, EGAPURAM VILLAGE PANCHAYAT, MAGUDANCHAVADI (U), SANKAGIRI TALUK, SALEM DISTRICT.


APPLICANT NAME: 1.Mr.RAVICHANDRAN s/o Mr.R.GOVINDHARAJAN,
2.Mr.R.NITHIN BHARATH s/o Mr.RAVICHANDRAN,

SALEM.

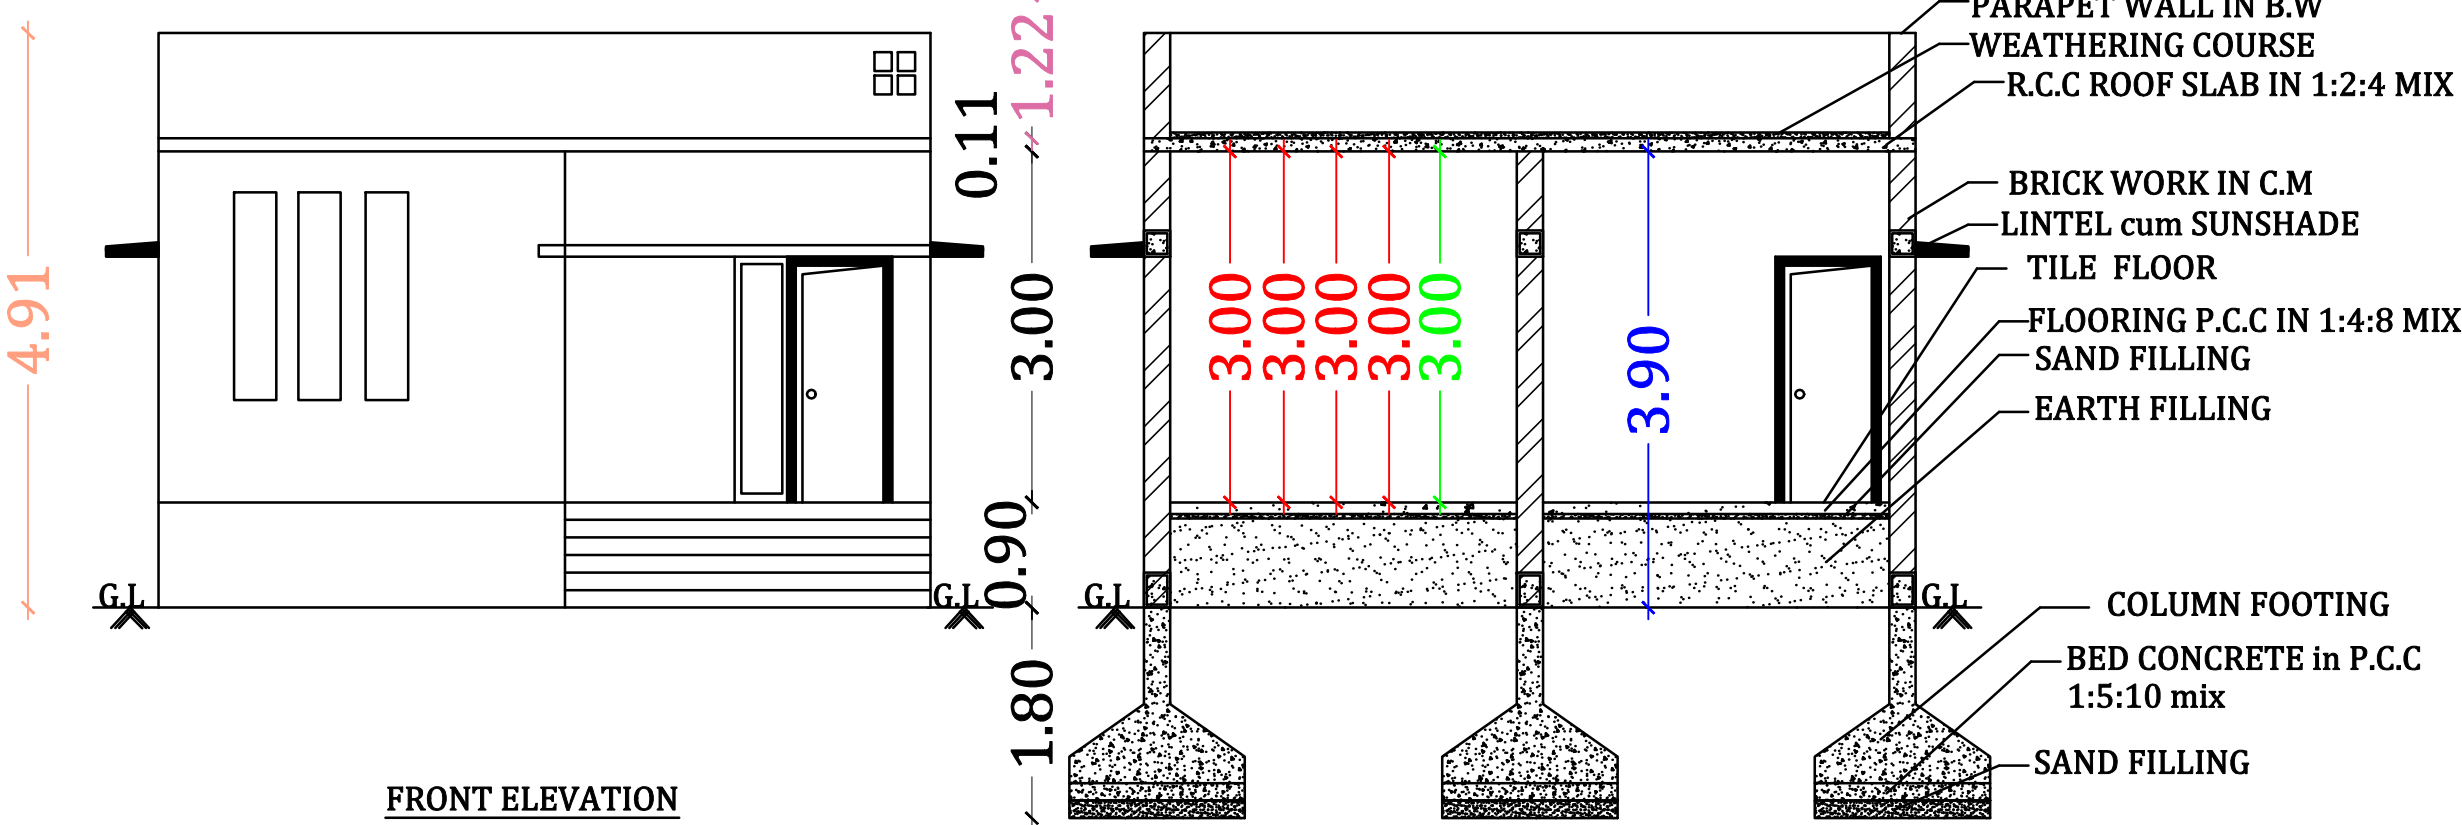

FRONT ELEVATION


SECTION AT 'AA'

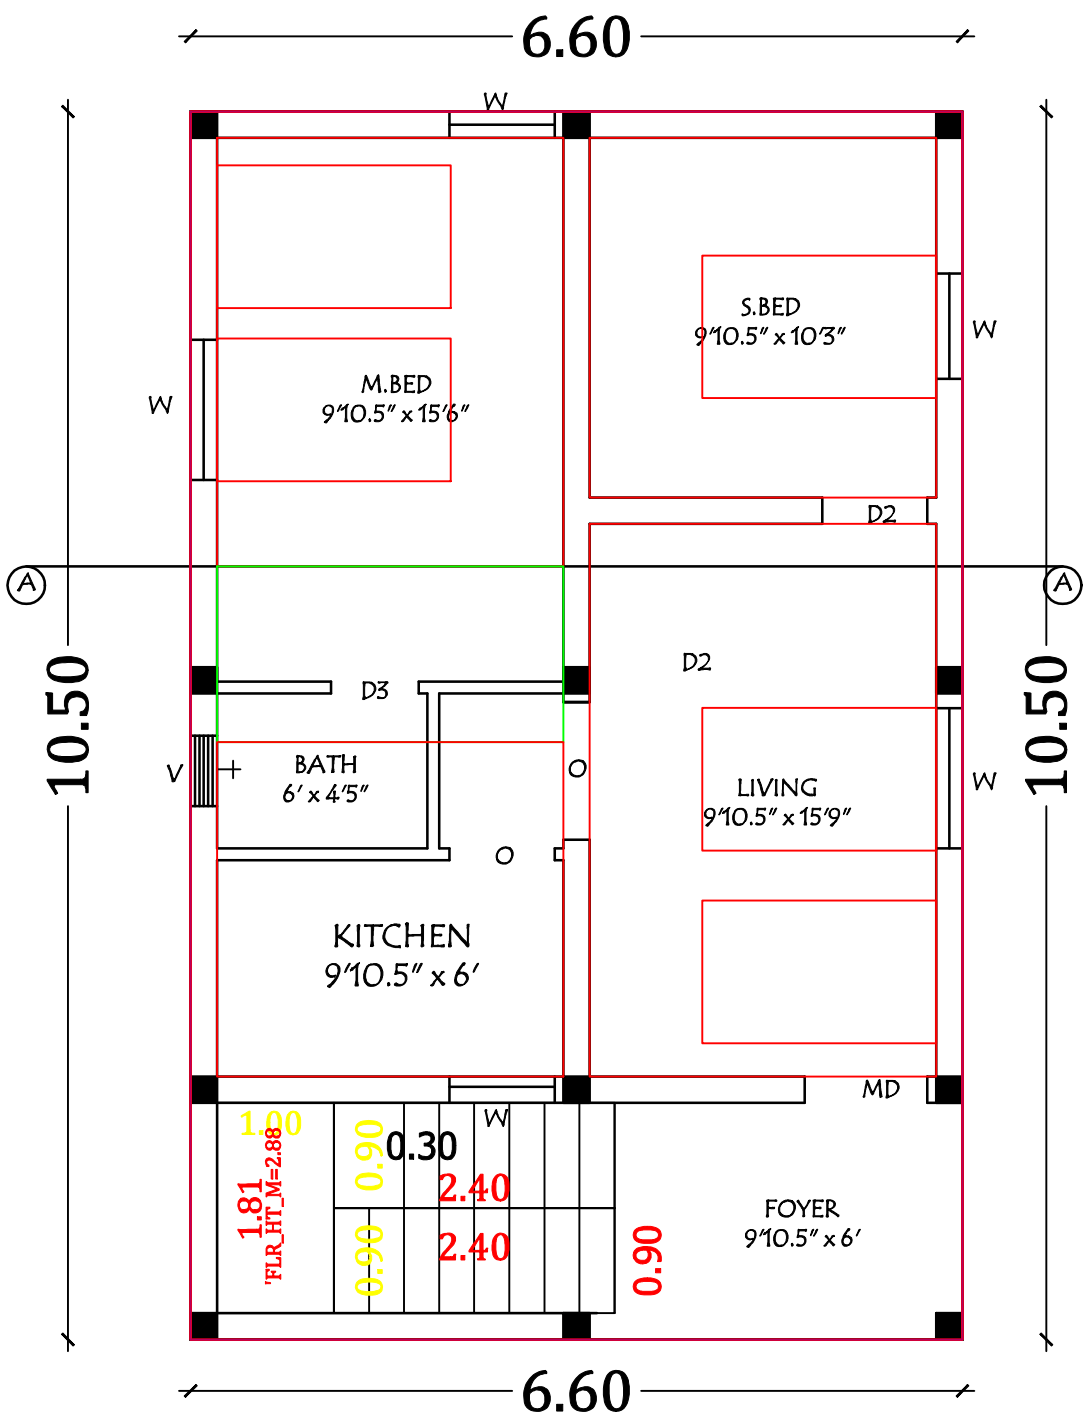


GROUND FLOOR PLAN

OFFICE USE


SEPTIC TANK:

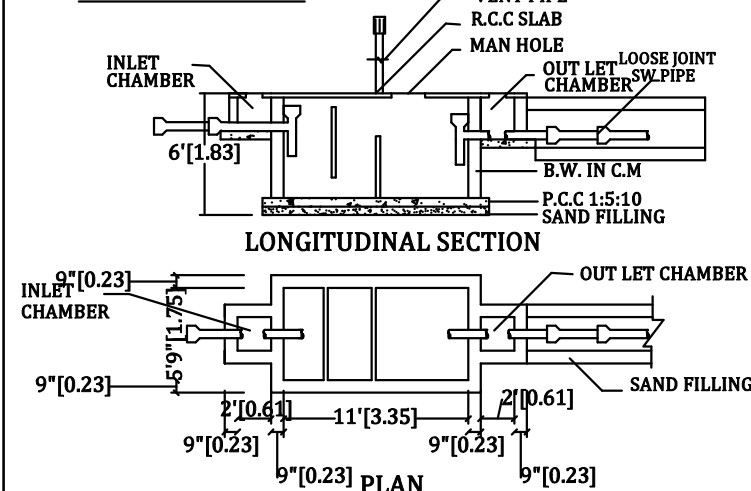

RAIN WATER HARVESTING:

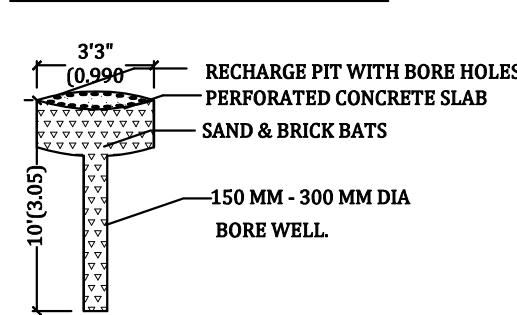

SITE PLAN:
NOT TO SCALE

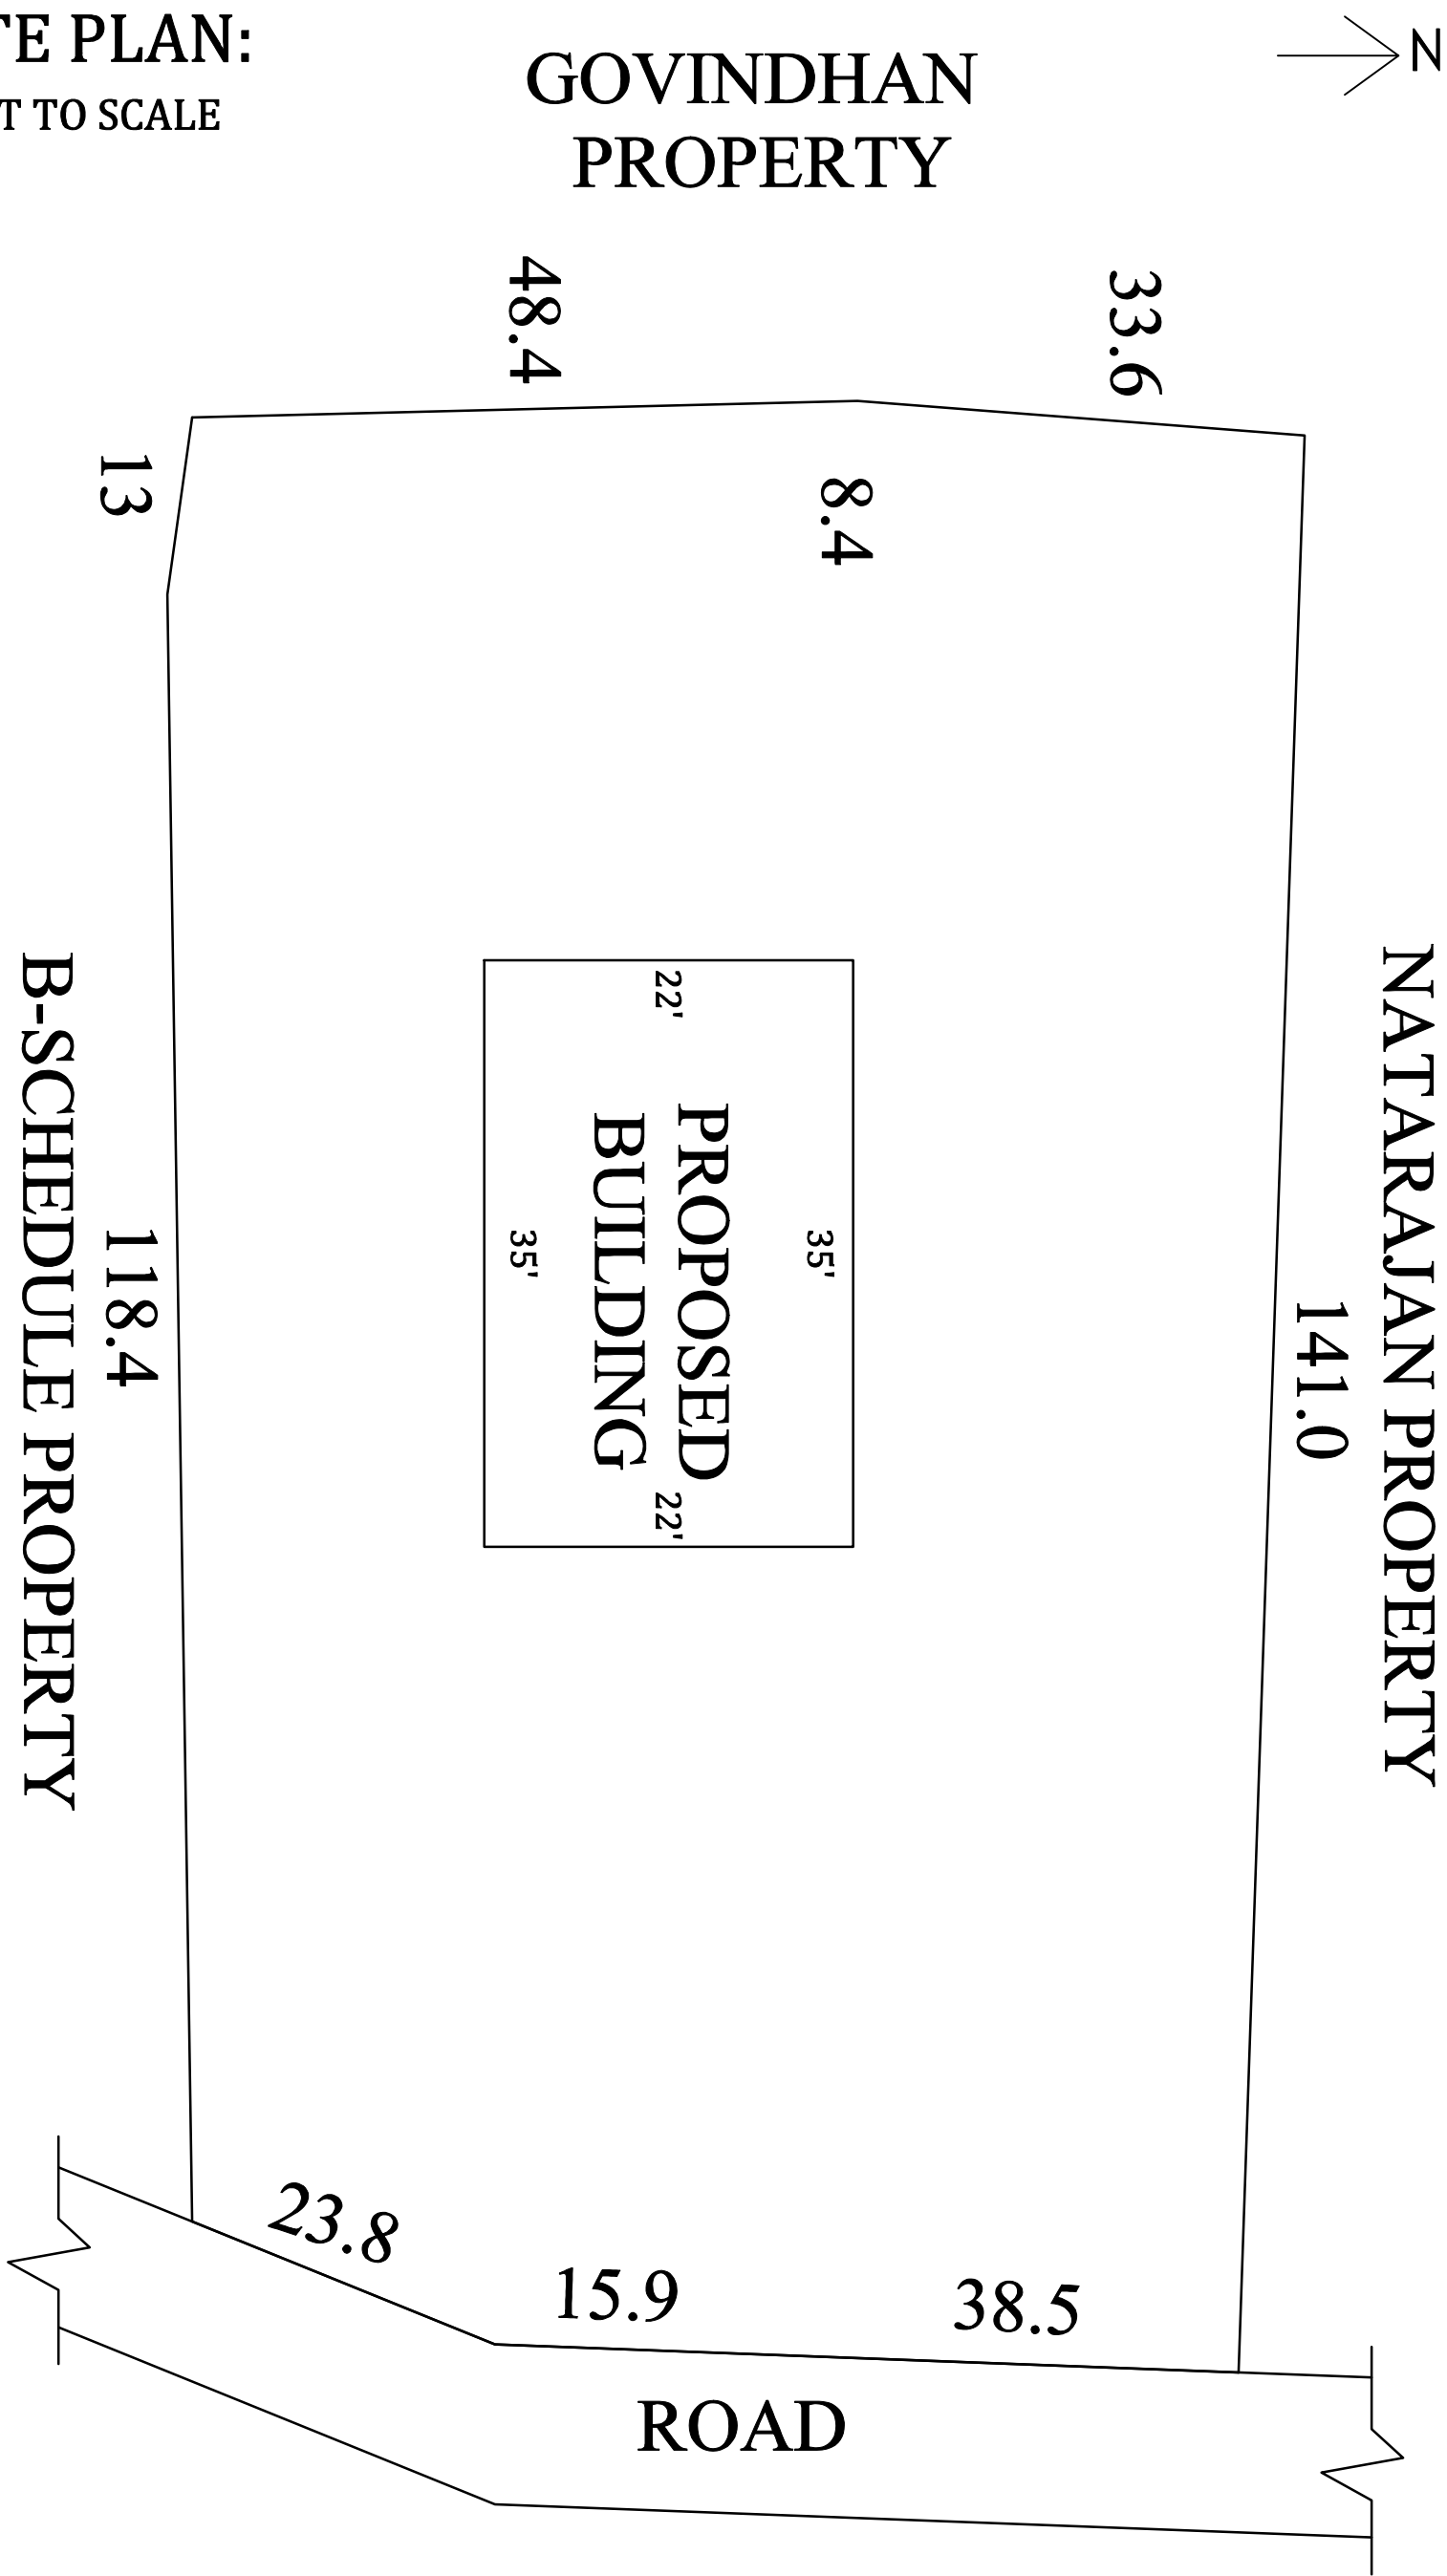

BOUNDRY SHOWN IN -
PROPOSED SHOWN IN -
ROAD SHOWN IN -

AREA DETAILS :-

S.No	DETAILS	SIZE IN S.FT	SIZE IN M
1	SITE AREA	61420.00	5706.06
2	GROUND FLOOR	770.00	71.53
3	OPEN SPACE	60650.00	5634.53

JOINERY DETAILS :-

S.No	DETAILS	SIZE IN FT	SIZE IN M
1	DOOR D1	3'6" X 7'0"	1.07 X 2.14
2	DOOR D2	3'0" X 7'0"	0.91 X 2.14
3	DOOR D3	2'6" X 7'0"	0.76 X 2.14
4	WINDOW W	4'0" X 4'0"	1.21 X 1.21
5	VENTILLATOR	2'0" X 2'0"	0.61 X 0.61

SCALE :-

ALL DIMENSIONS ARE IN FEET & METER
SCALE 1: 100

APPLICANT:-

(Signature)
R. Nithin Bharath

ENGINEER:-

(Signature)
Er. P. PRABU

Er. P. PRABU, B.E., L.B.S., L.P.A.,
Registered Engineer No: 227/21-26
Local Planning Authority No: 76/19-24
83, Jothi Talkies West Street,
Ammamet, SALEM-636 003.
Ph: 96004 66884, 94866 14843