



PLAN SHOWING THE PROPOSED CONSTRUCTION OF G.I SHEET ROOF COMMERCIAL GROUND FLOOR BUILDING IN OLD S.F.NO.153/2C, NEW S.F.NO.153/2C7, AT AT NEIKKARAPATTY VILLAGE & PANCHAYAT, PANAMARATHUPATTI PANCHAYAT UNION, SALEM SOUTH TALUK, SALEM DISTRICT.
APPLICANT : Mr.N.GOVINDARAJ, S/O Mr.V.NATARAJAN.


KEY PLAN:
NOT TO SCALE

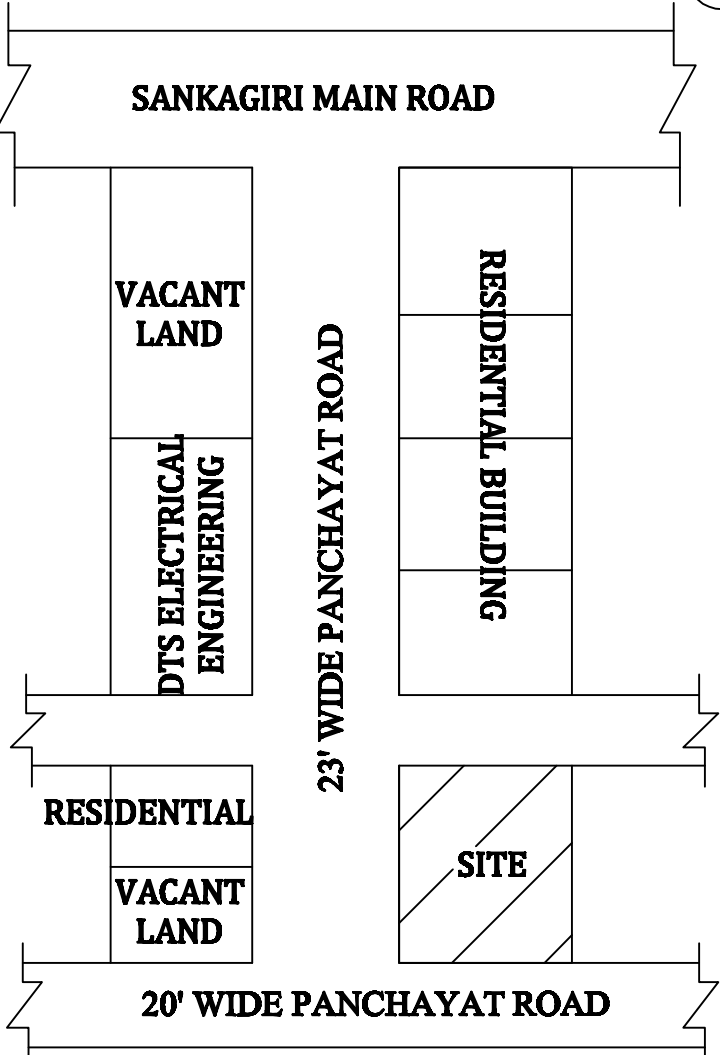

JOINERY DETAILS:			
ROLLING SHUTTER	8'0" X 7'0"	2.44 X 2.13	
DOOR -1	2'6" X 7'0"	0.76 X 2.13	
WINDOW	6'0" X 5'0"	1.83 X 1.52	
VENTILLATOR	3'0" X 2'0"	0.91 X 0.61	

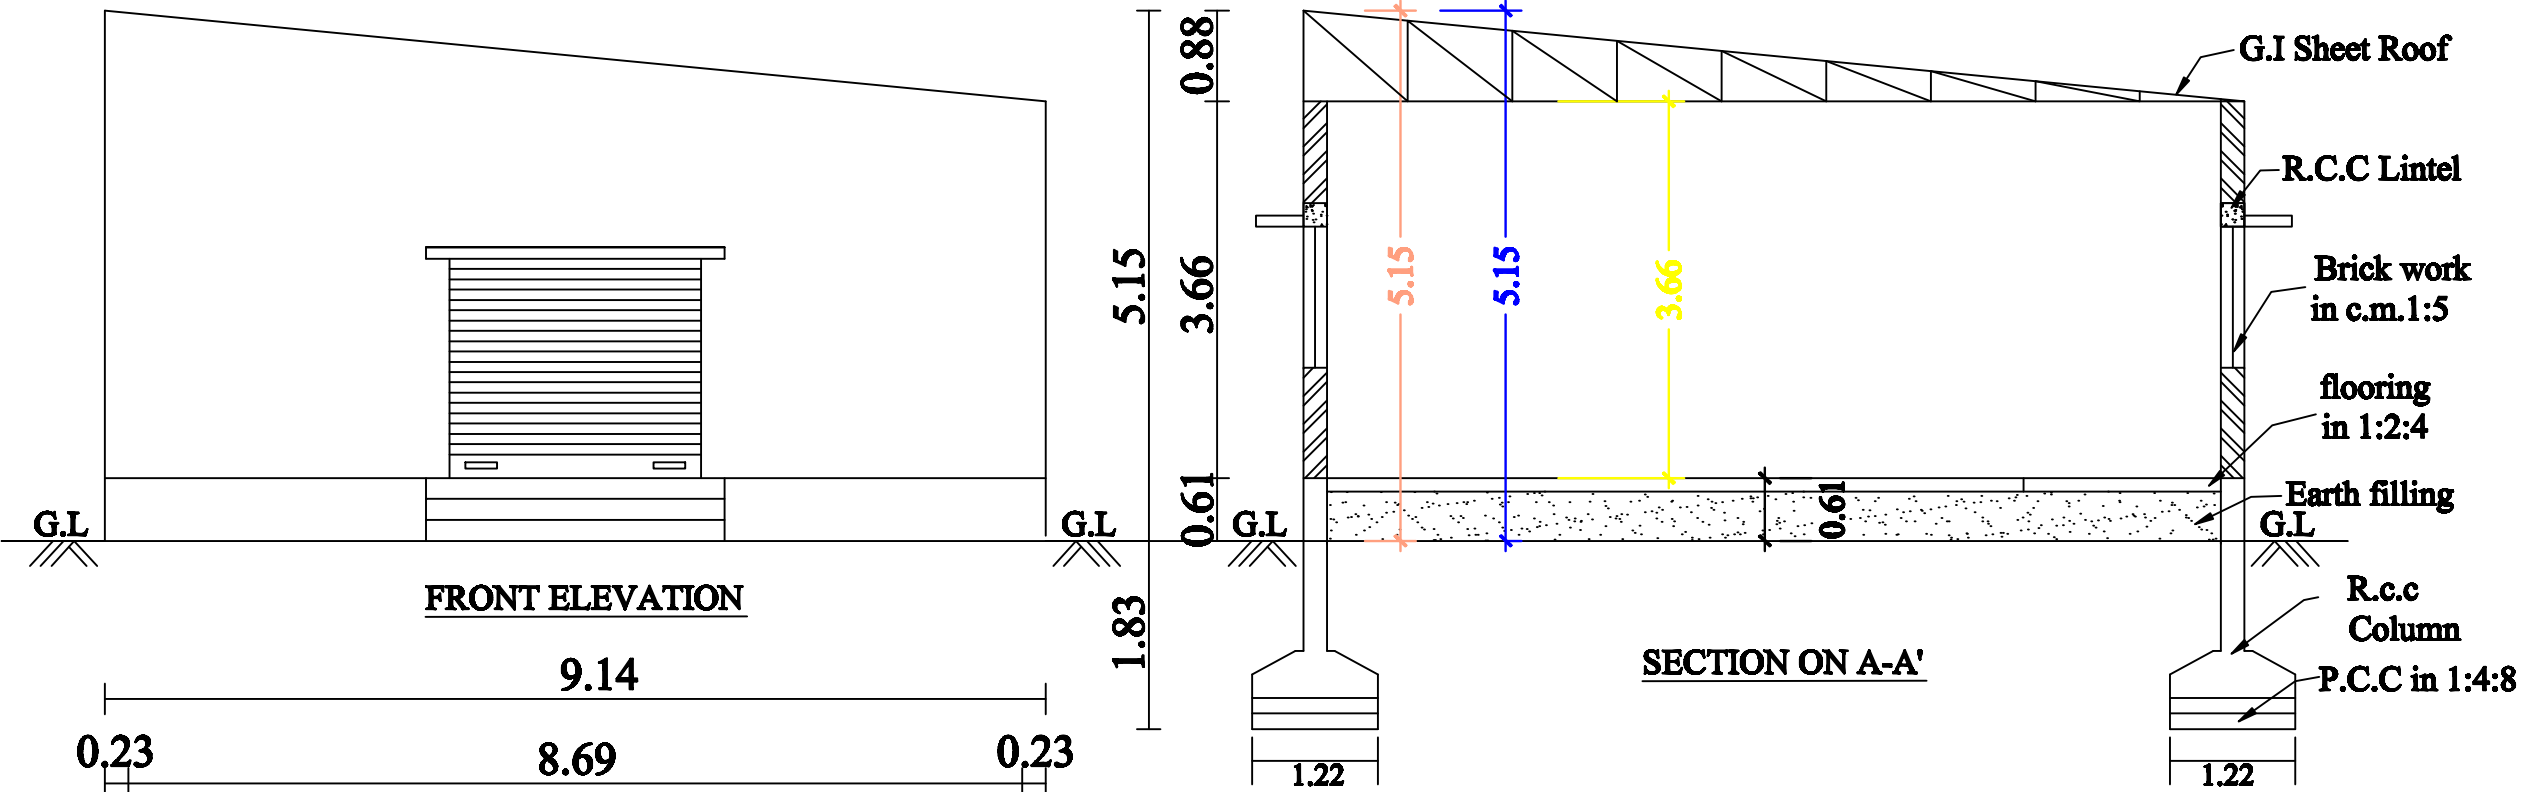

AREA DETAILS:	SQ.FT	SQ.M
AS PER DOCUMENT	4068.75	377.99
AS PER SITE	4062.44	377.41
AREA OF GROUND FLOOR	930.00	86.40
AREA OF THE OPEN SPEACE	3138.75	291.59

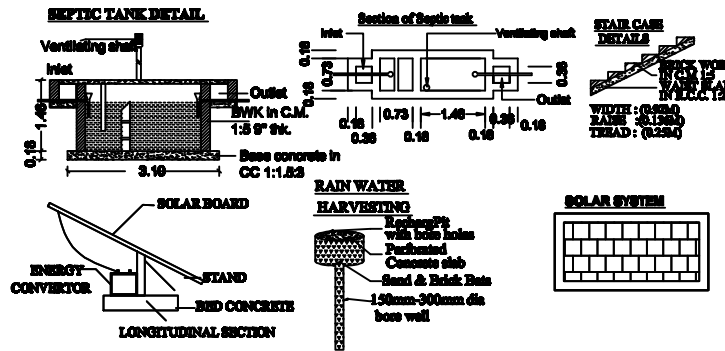

BOUNDARY SHOWN IN	-	☐
PROPOSED SHOWN IN	-	☐
ROAD SHOWN IN	-	☐


SCALE
ALL DIMENSIONS ARE IN METER
SCALE 1:100 OR 1"=8'0"

APPLICANT:

N. Govindaraj

ENGINEER:

Shri
KURINJI BUILDERS & ASSOCIATES
Er. S. VINOTH KUMAR, B.E., A.M.I.E., A.I.T.E.
LPA Registered Engineer: 40719
Plot No:25, Lakshana Avenue,
Kizhakku Vattam, Amanikondalampatty,
SALEM - 636 010. Cell: 96778 21160

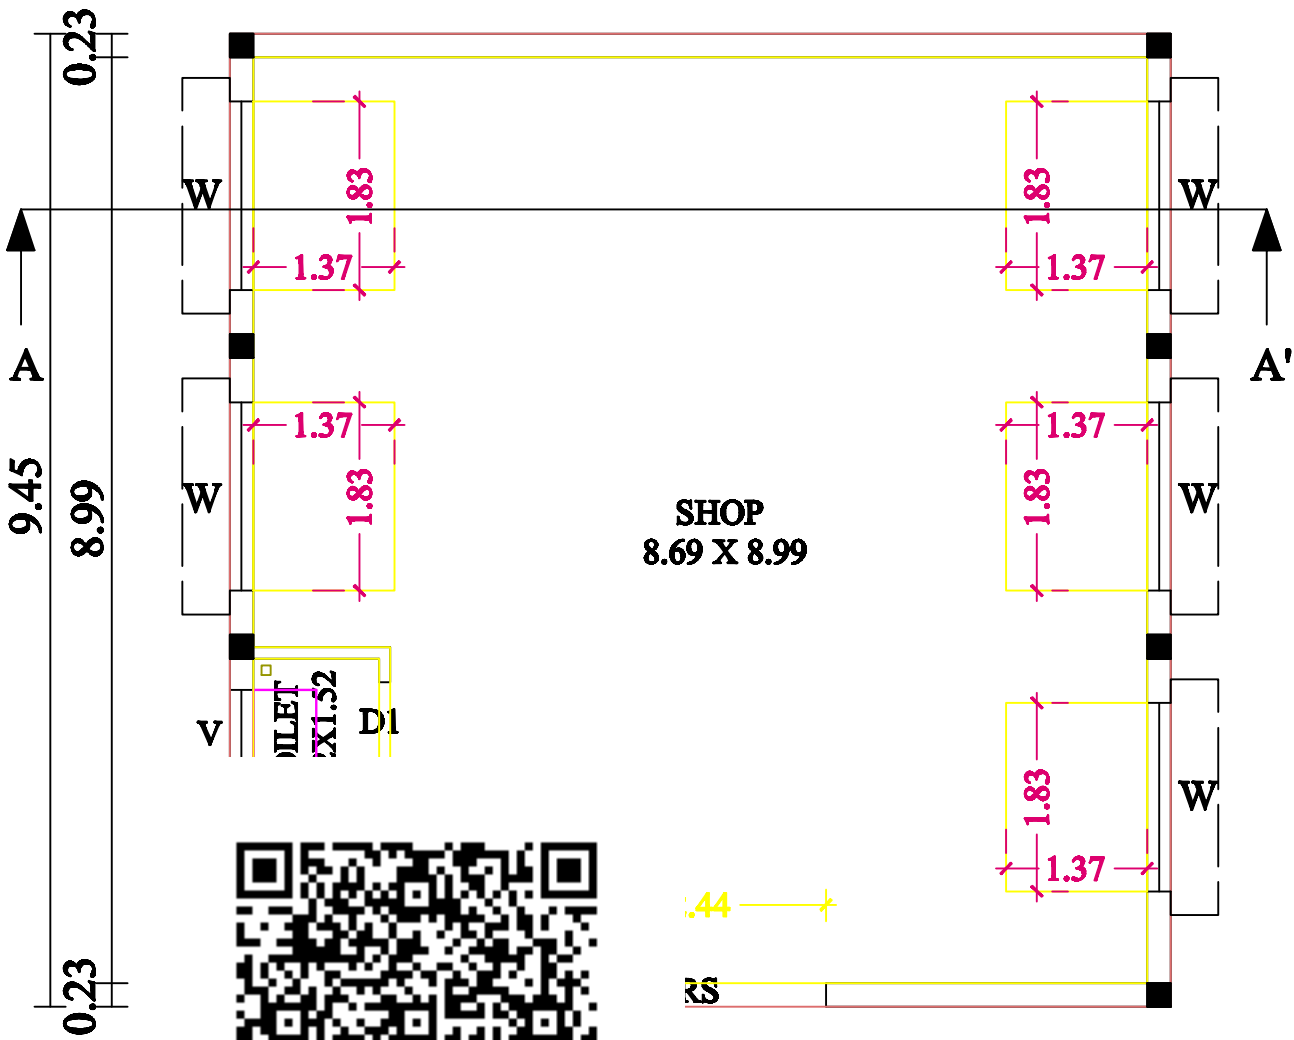

FLOOR PLAN

SITE PLAN:
SCALE 1:200

