



PLAN SHOWING THE PROPOSED CONSTRUCTION OF GROUND FLOOR PLAN OF R.C.C TERRACED RESIDENTIAL BUILDING IN S.F.NO -306/1A2B2B, OMALUR VILLAGE, KOTTAI MARAMMAN KOVIL VILLAGE PANCHAYAT, OMALUR UNION, OMALUR TALUK, SALEM DISTRICT.

SCALE:- 1:100


NAME OF THE APPLICANT : 1. MIS.GANAPATHI RAJE SAKTHI W/o M.R.PRASAD.

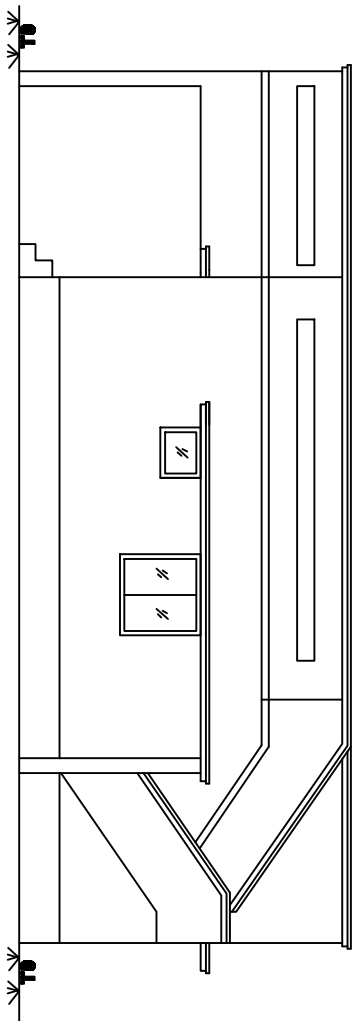


ELEVATION

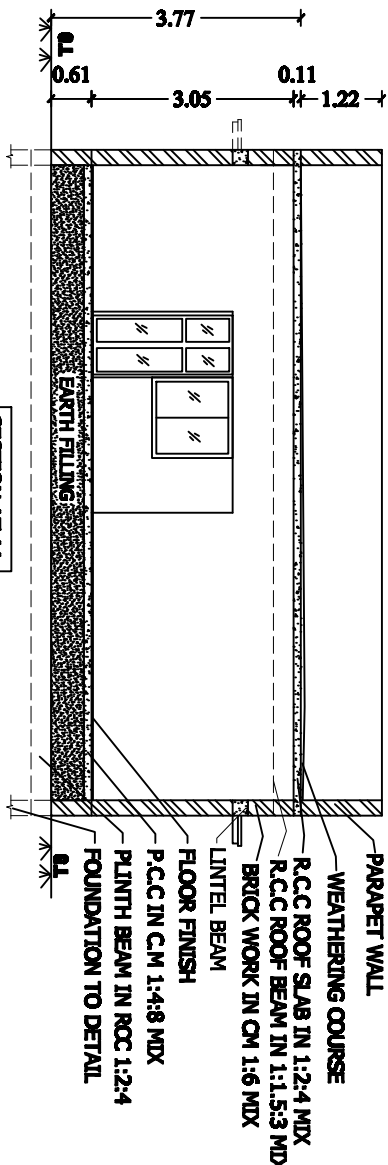


SECTION AT AA

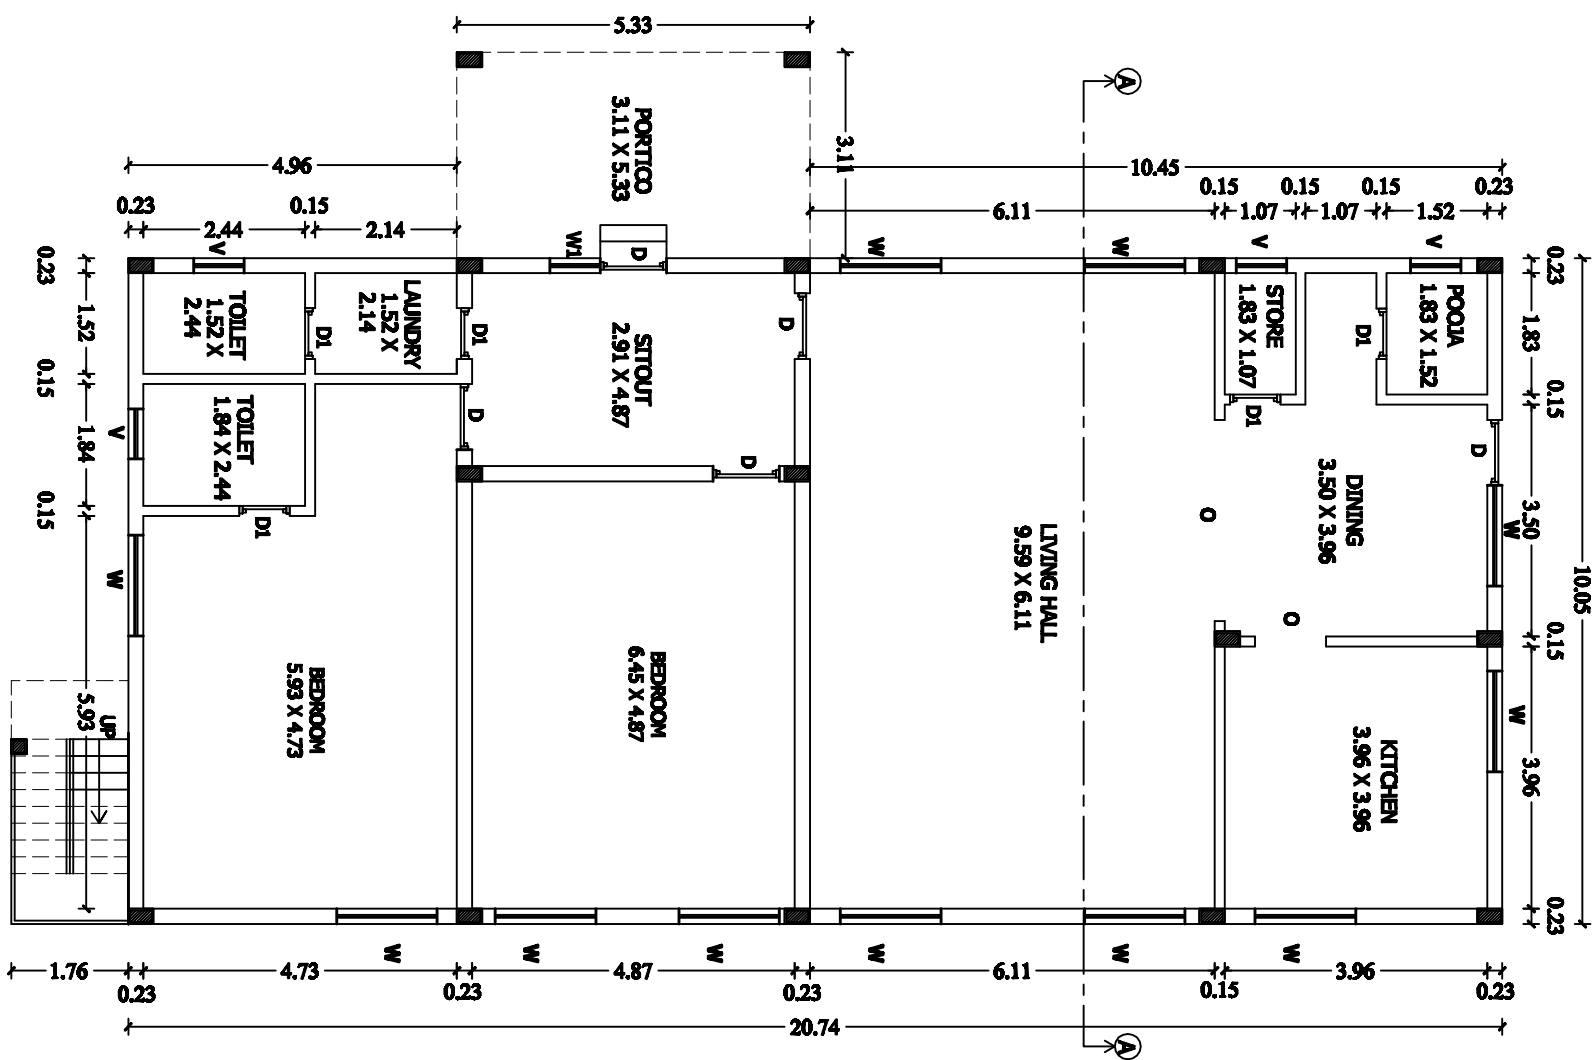

GROUND FLOOR PLAN

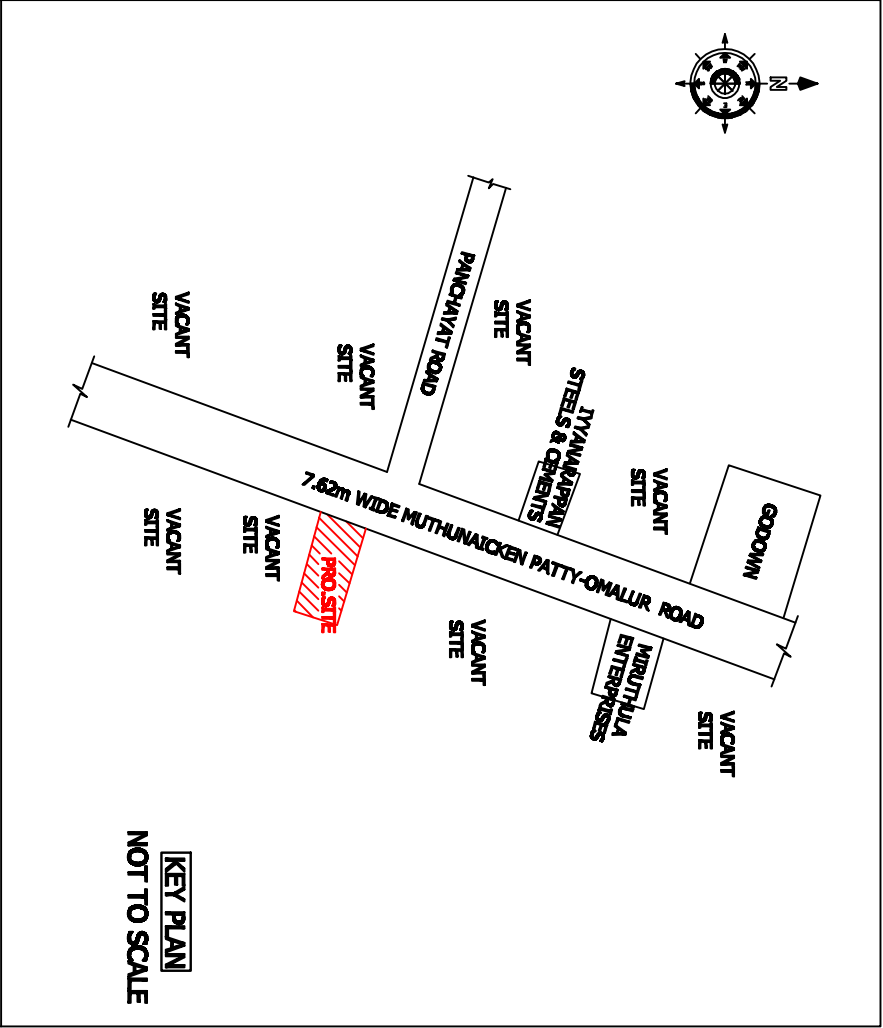

KEY PLAN
NOT TO SCALE

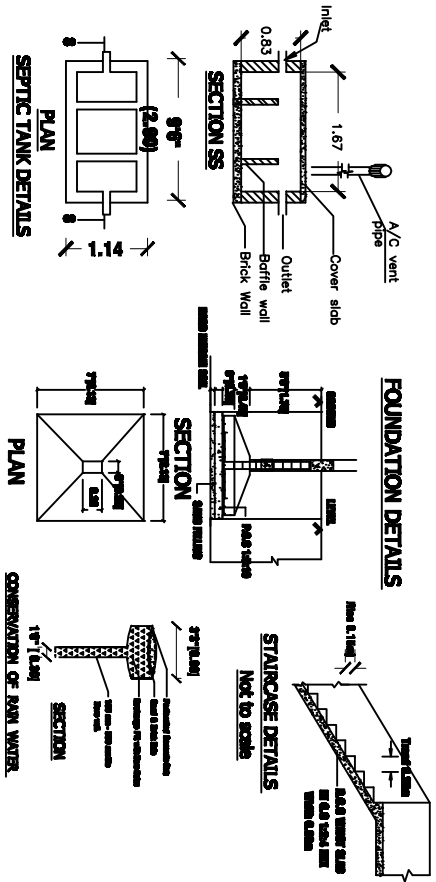

PARTICULARS	SQ.FT	SQ.MT
AREA OF THE SITE (AS PER DEED)	5806.55	539.43
AREA OF THE SITE (AS PER PATT A)	5801.95	539.00
AREA OF THE PRO.BUILDING (G.F)	2491.60	231.47
AREA OF THE VACANT SITE	3310.35	307.53

JOINERY DETAILS


DOOR (D) = 1.00 X 2.13
DOOR (D1) = 0.91 X 2.13
OPEN (O) = 1.22 X 2.13
WINDOW (W) = 1.22 X 1.22
WINDOW (W1) = 0.76 X 1.22
VENTILATOR (V) = 0.76 X 0.76

NO.OF CAR PARKING PROVIDED = 2NOS
NO.OF TWO WHEELER PARKING PROVIDED = 2NOS


NOTE:-
ALL DIMENSIONS ARE IN M
UNLESS OTHERWISE SPECIFIED

BOUNDARY SHOWN = 
PROPOSED SHOWN = 

Mr.V.RAMESH PROPERTY

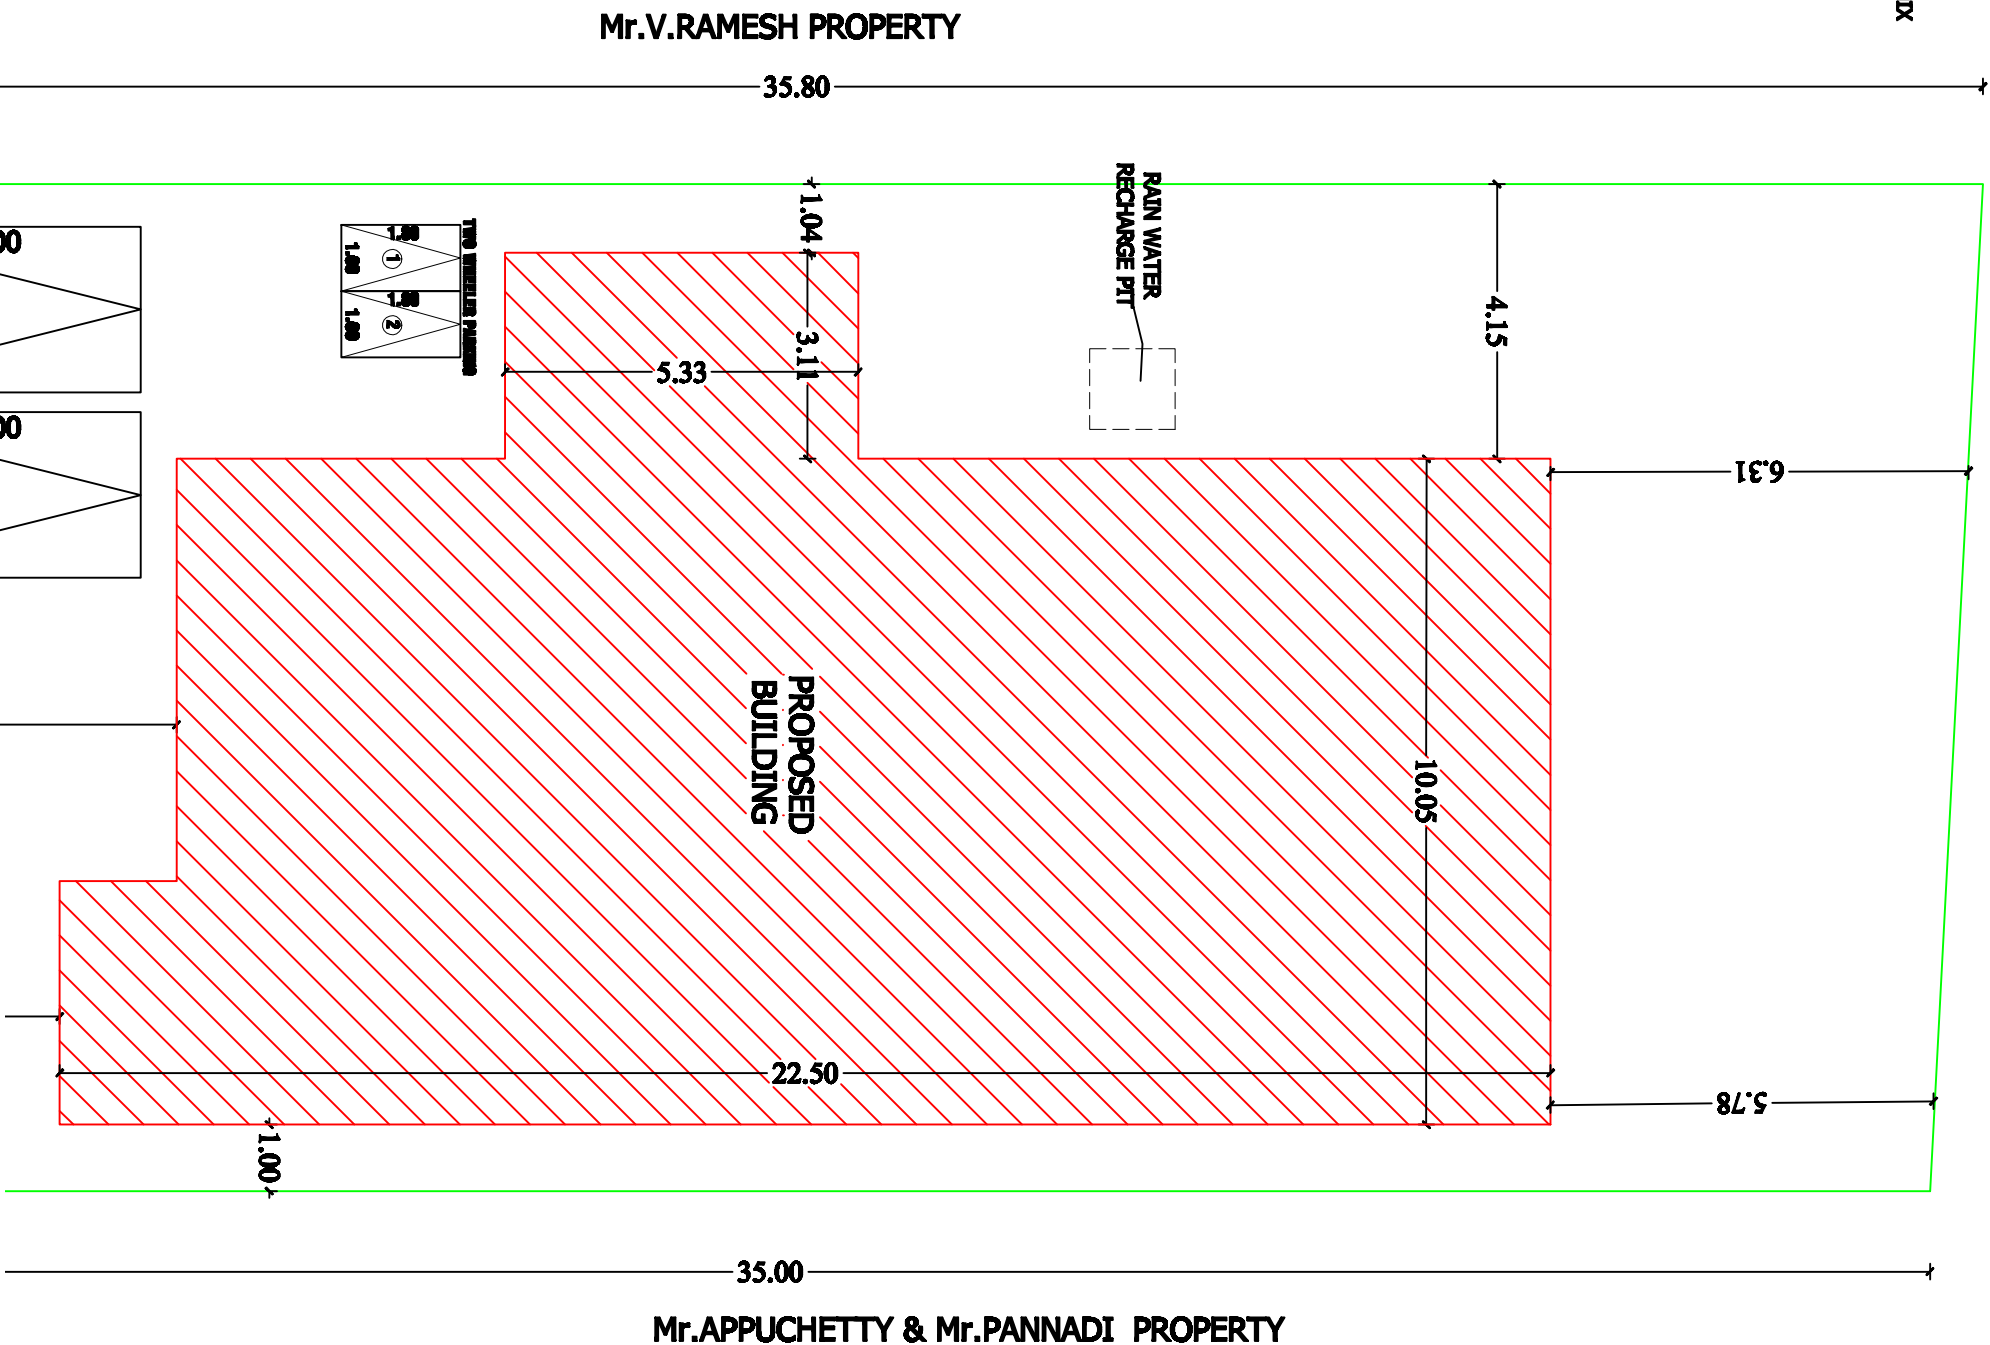

Mr.APPUCHETTY & Mr.PANNADI PROPERTY

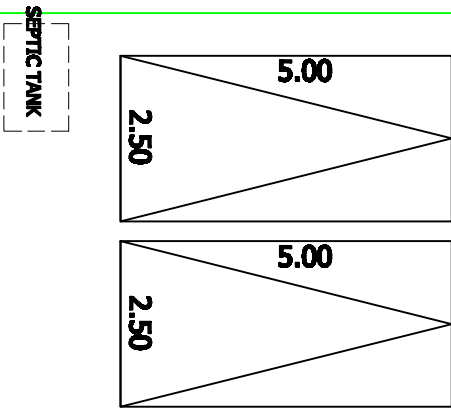

SEPTIC TANK

7.62m WIDE MUTHUNAICKEN PATTY-OMA

SITE PLAN

Scale 1:200



APPLICANT:-

ENGINEER:-

Ganapathi Raj

M. Ramesh
E.MADHURAJAN, B.E.,
SAKTHI CONSTRUCTION
CONTRACT & CONSULTING &
APPROVAL DRAWING
REGISTERED ENGINEER GRADE-III : 286/22
D.No-5/73,MUTHU NAGAR,
KODAPPANACKEN PATTY,
KANNANKURICH(P.O),SALEM - 638008,
CELL -86673 17963, 93903 92227.