

PLAN SHOWING THE PROPOSED CONSTRUCTION OF R.C.C TERRACED ROOF GROUND FLOOR RESIDENTIAL



BUILDING IN S.NO : 212/2 & 212/4A, PLOT NO-15 & 16, SRI KURUNCHI NAGAR, PUDUR VILLAGE,

MAGUDANCHAVADI SUB REG DT., SALEM DISTRICT.


NAME OF THE APPLICANT'S: 1. Mr.M.KUMAR, S/o. Mr.MANI.

2. Mrs.MANIMEKALAI, W/o. Mr.M.KUMAR.

SITE PLAN :
SCALE 1: 200

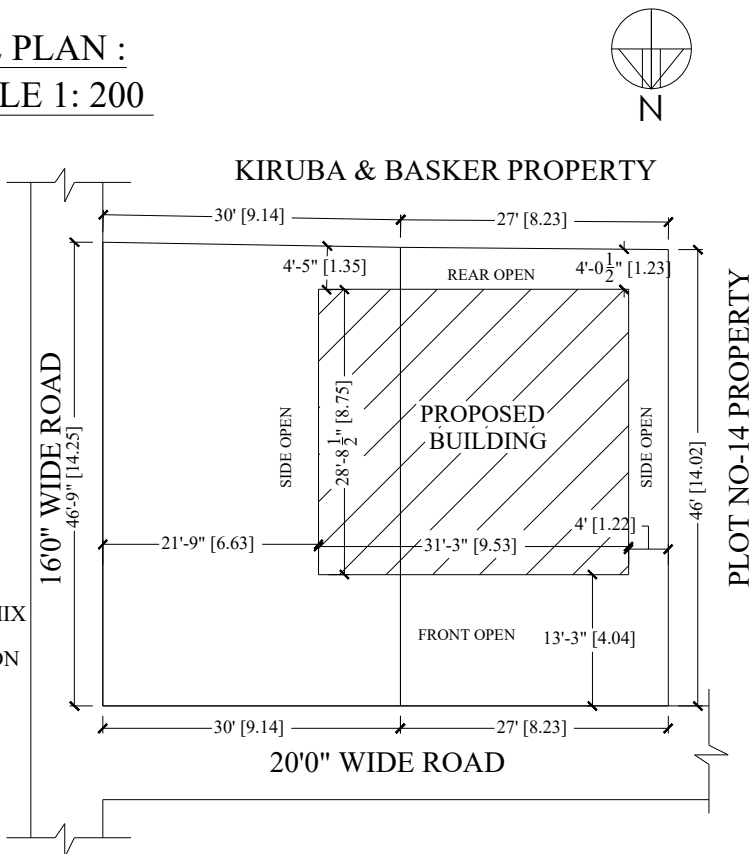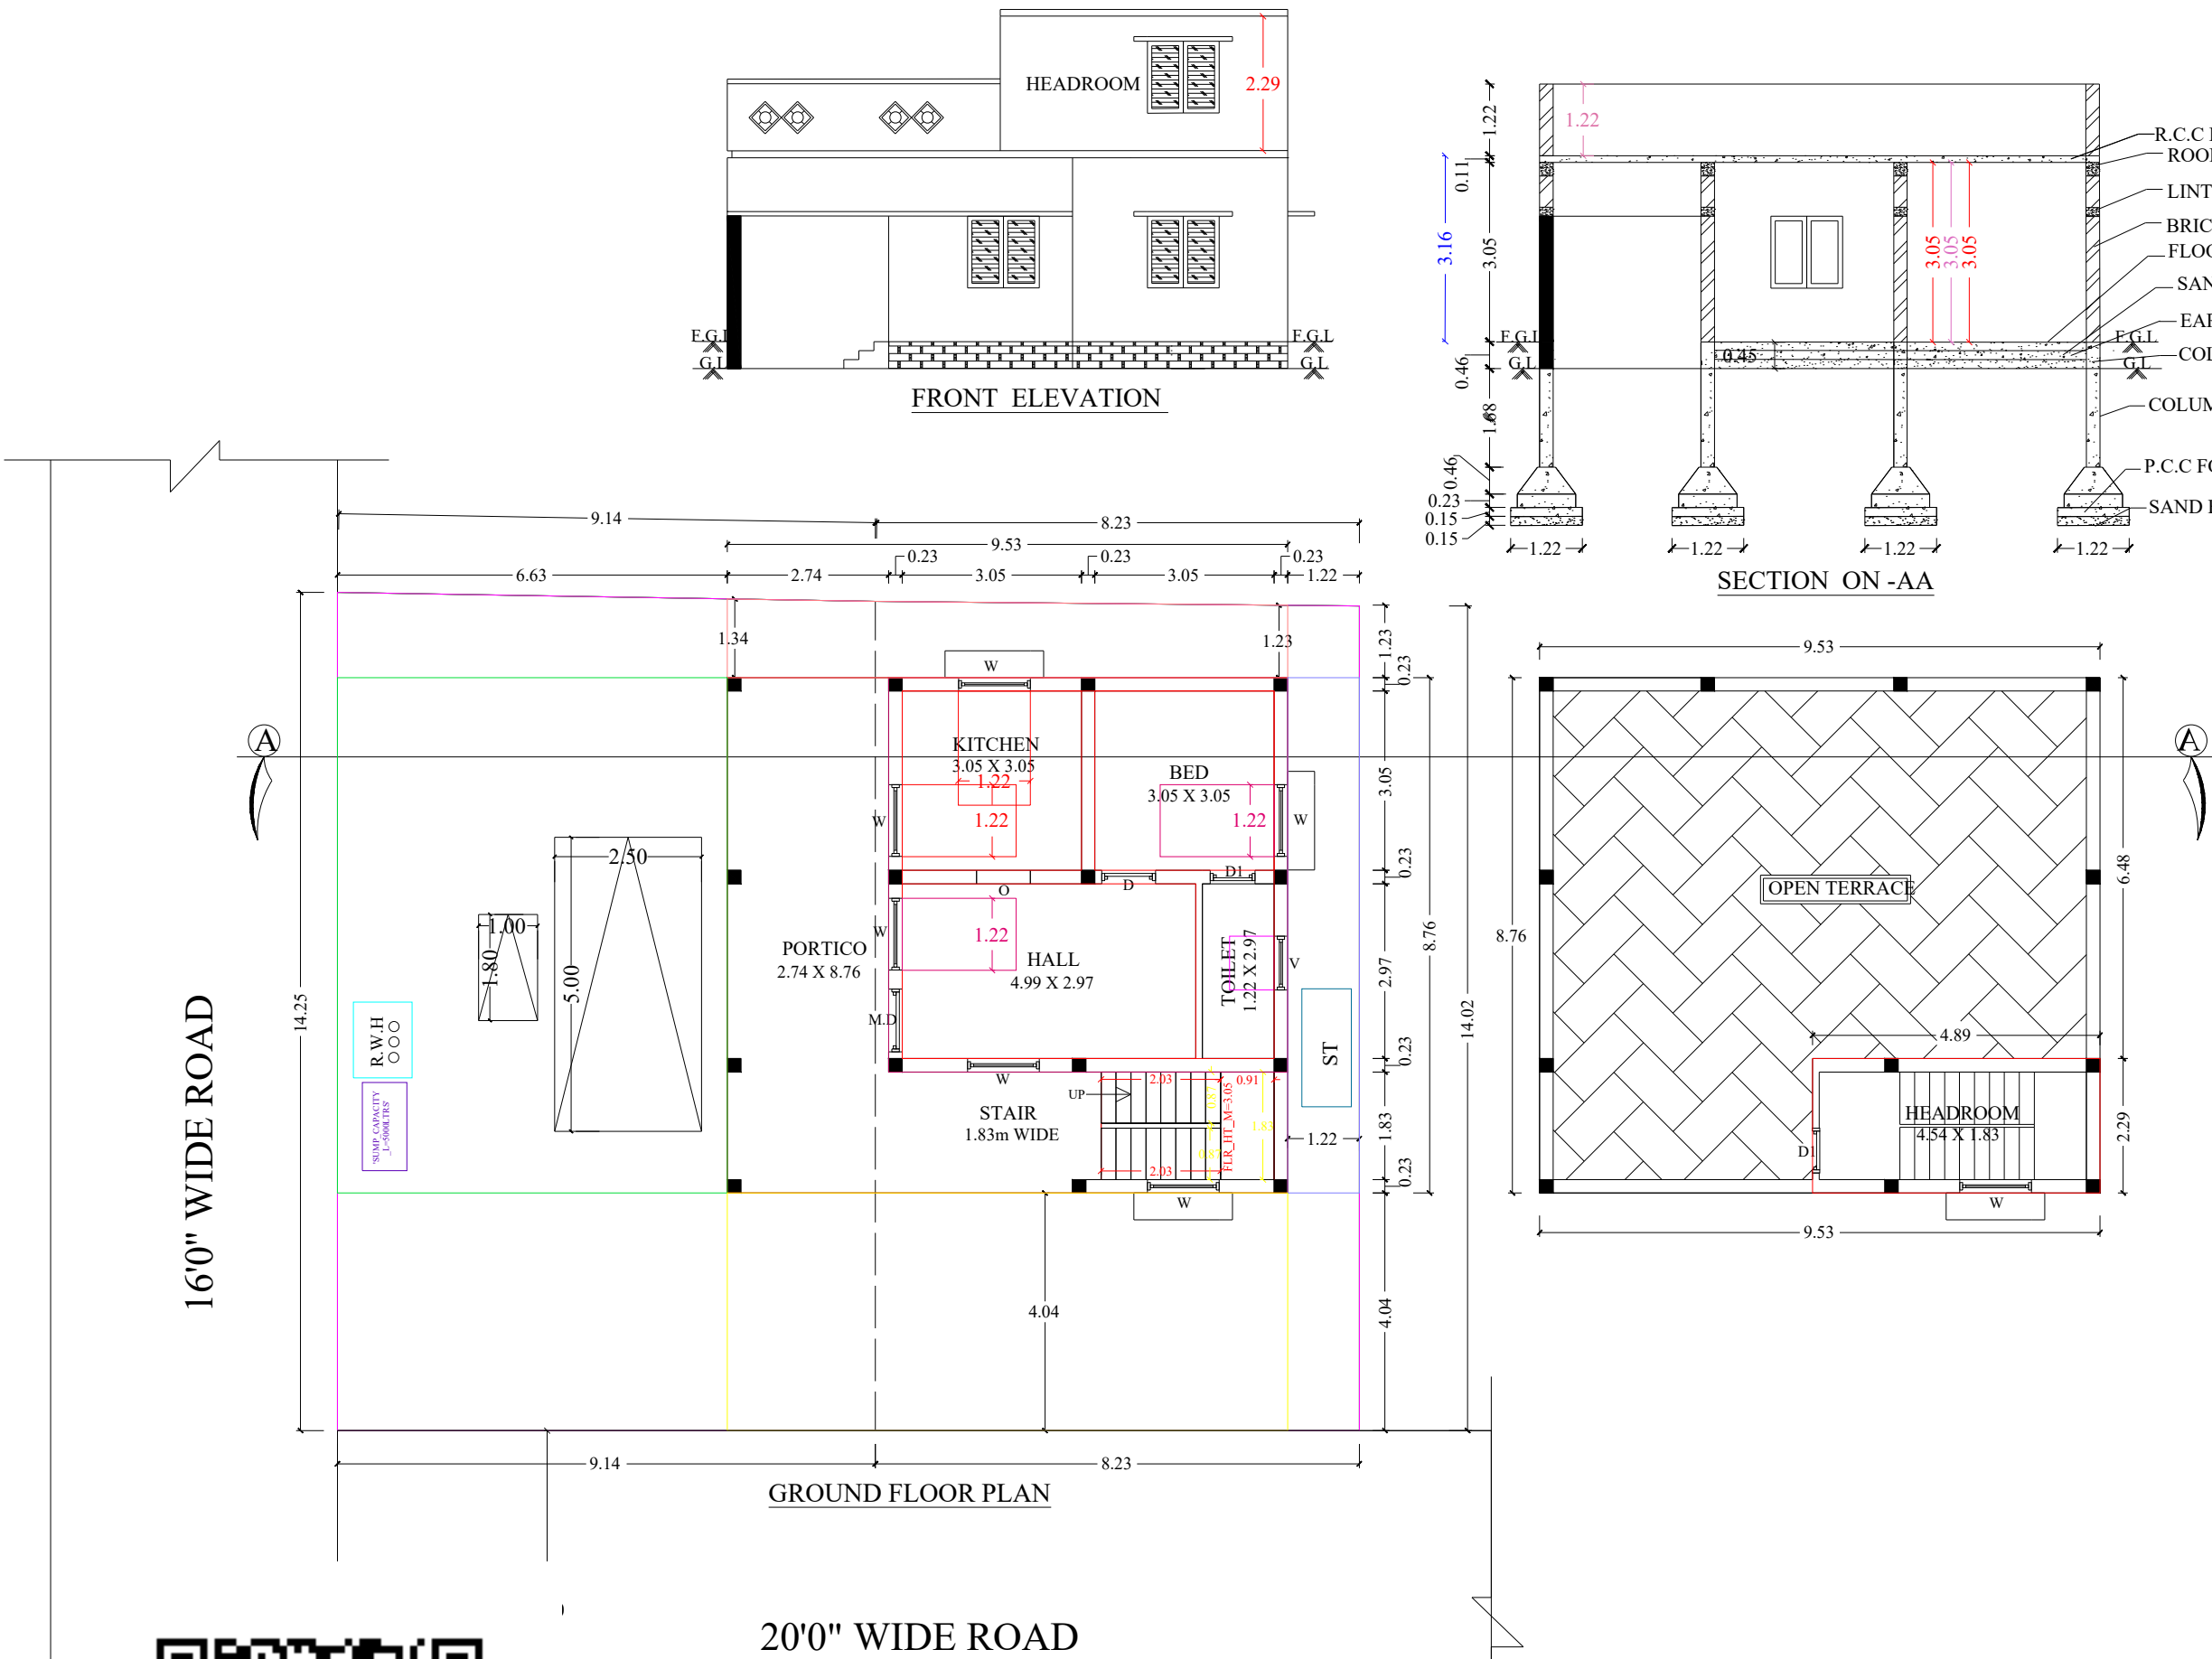

KEY PLAN :
NOT TO SCALE

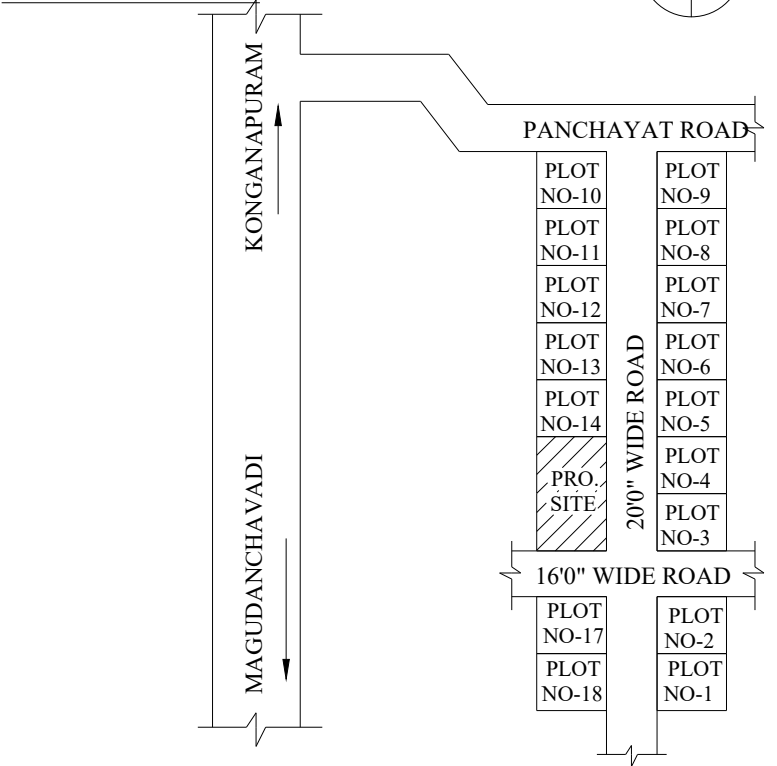

AREA DETAILS :-

1.	AREA OF THE SITE	245.29 S.M	2640.25 S.FT
2.	GROUND FLOOR AREA	83.43 S.M	898.00 S.FT
3.	HEADROOM AREA	11.15 S.M	120.00 S.FT
4.	TOTAL AREA	94.58 S.M	1018.00 S.FT
5.	VACANT AREA	161.86 S.M	1742.25 S.FT

JOINERY DETAILS :-

S.NO	DESCRIPTION	SIZE IN M
1	MAIN DOOR - M.D	1.07 X 2.14
2	DOOR - D	0.91 X 2.14
3	DOOR - D1	0.76 X 2.14
4	WINDOW - W	1.22 X 1.22
5	OPEN - O	1.07 X 2.14
6	VENTILATOR - V	0.91 X 0.76

APPLICANT'S:-

M. Manimekalai
K. May

ENGINEER:-

J. Sankar
DR. J. SANKAR, Ph.D, M.E.(Struc), M.J.S.T.E.,
SURRYA BUILDERS
Reg. Engineer (Grade I), Reg. Structural Engineer (Grade I),
Reg. Construction Engineer, Reg. Quality Auditor & Developer,
Consulting Civil Engineer, Visithu Consultant, Architectural
Designer, Total Station Land Surveyor, Interior Decorator & Valuer.
538/12-C, Nethaji Nagar, Near Pillayar Temple,
Central Jail Backside, Near Hasthampatty Water Tank,
HASTHAMPATY, SALEM -636 007.
Cell: 94432 67766, 94432 67780, Off: 0427-2314705

SCALE :-
ALL DIMENSIONS ARE IN FEET & METER
SCALE 1 : 100 OR 1" = 8'0"
LEGEND :-
BOUNDRY SHOWN IN - ☐
PROPOSED SHOWN IN - ☐
ROAD SHOWN IN - ☐

