



PLAN SHOWING THE PROPOSED CONSTRUCTION OF A R.C.C TERRACED ROOF RESIDENTIAL GROUND AND FIRST FLOOR BUILDING IN SURVEY NO:60/1B1B1, PATTA NO:24,PLOT NO: 69 (SOUTH SIDE) AT CHETTICHAVADI VILLAGE,SALEM WEST TALUK,SALEM DISTRICT.

NAME OF THE APPLICANT : Mr.SAKTHIVEL S/O Mr.RAMAN POOSARI.

OFFICE USE :-


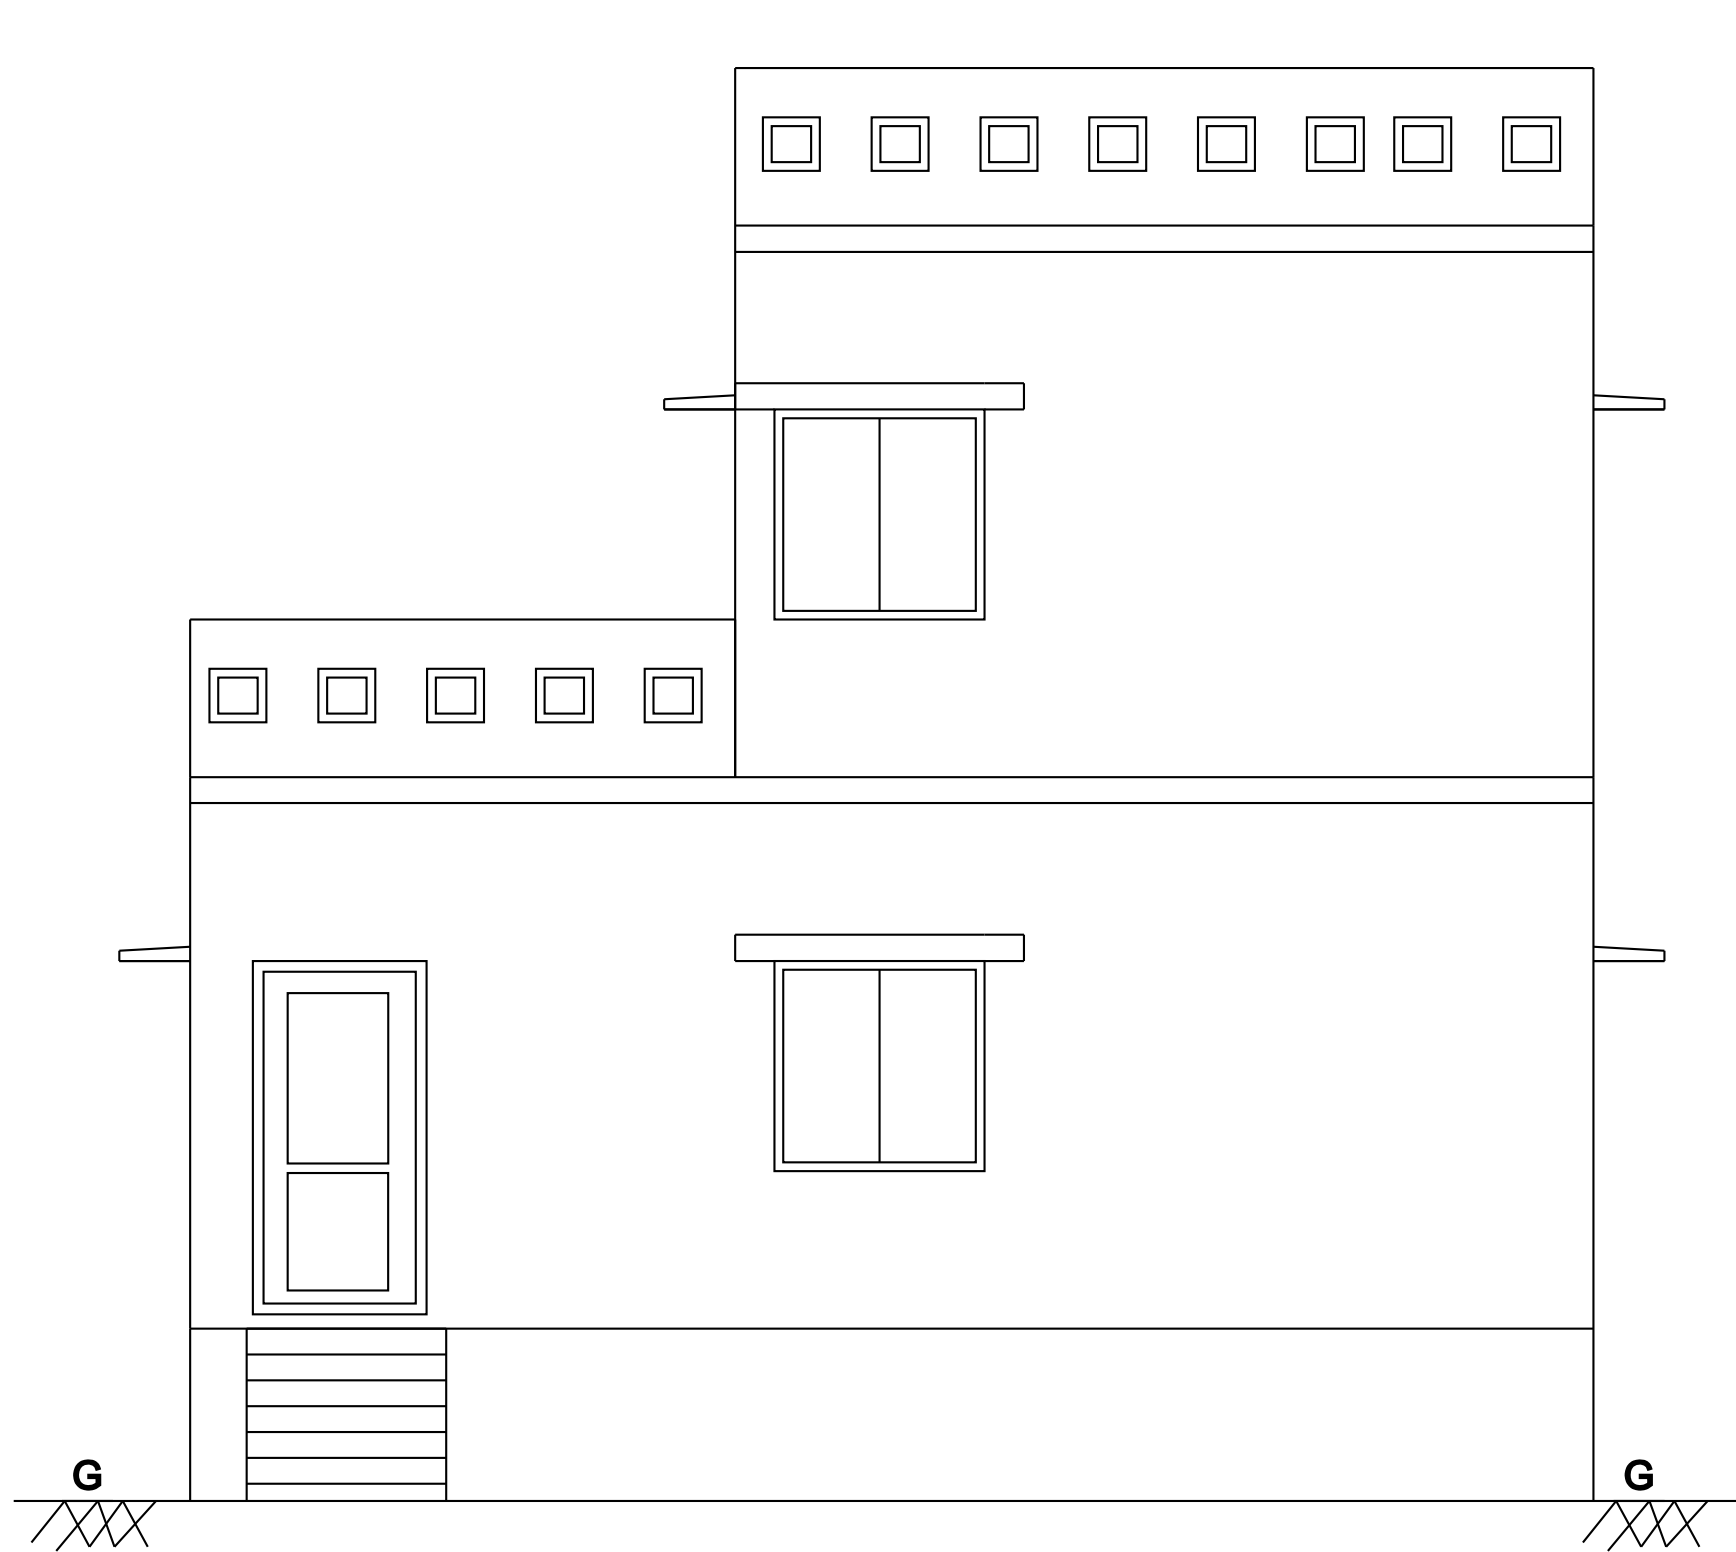


FRONT ELEVATION

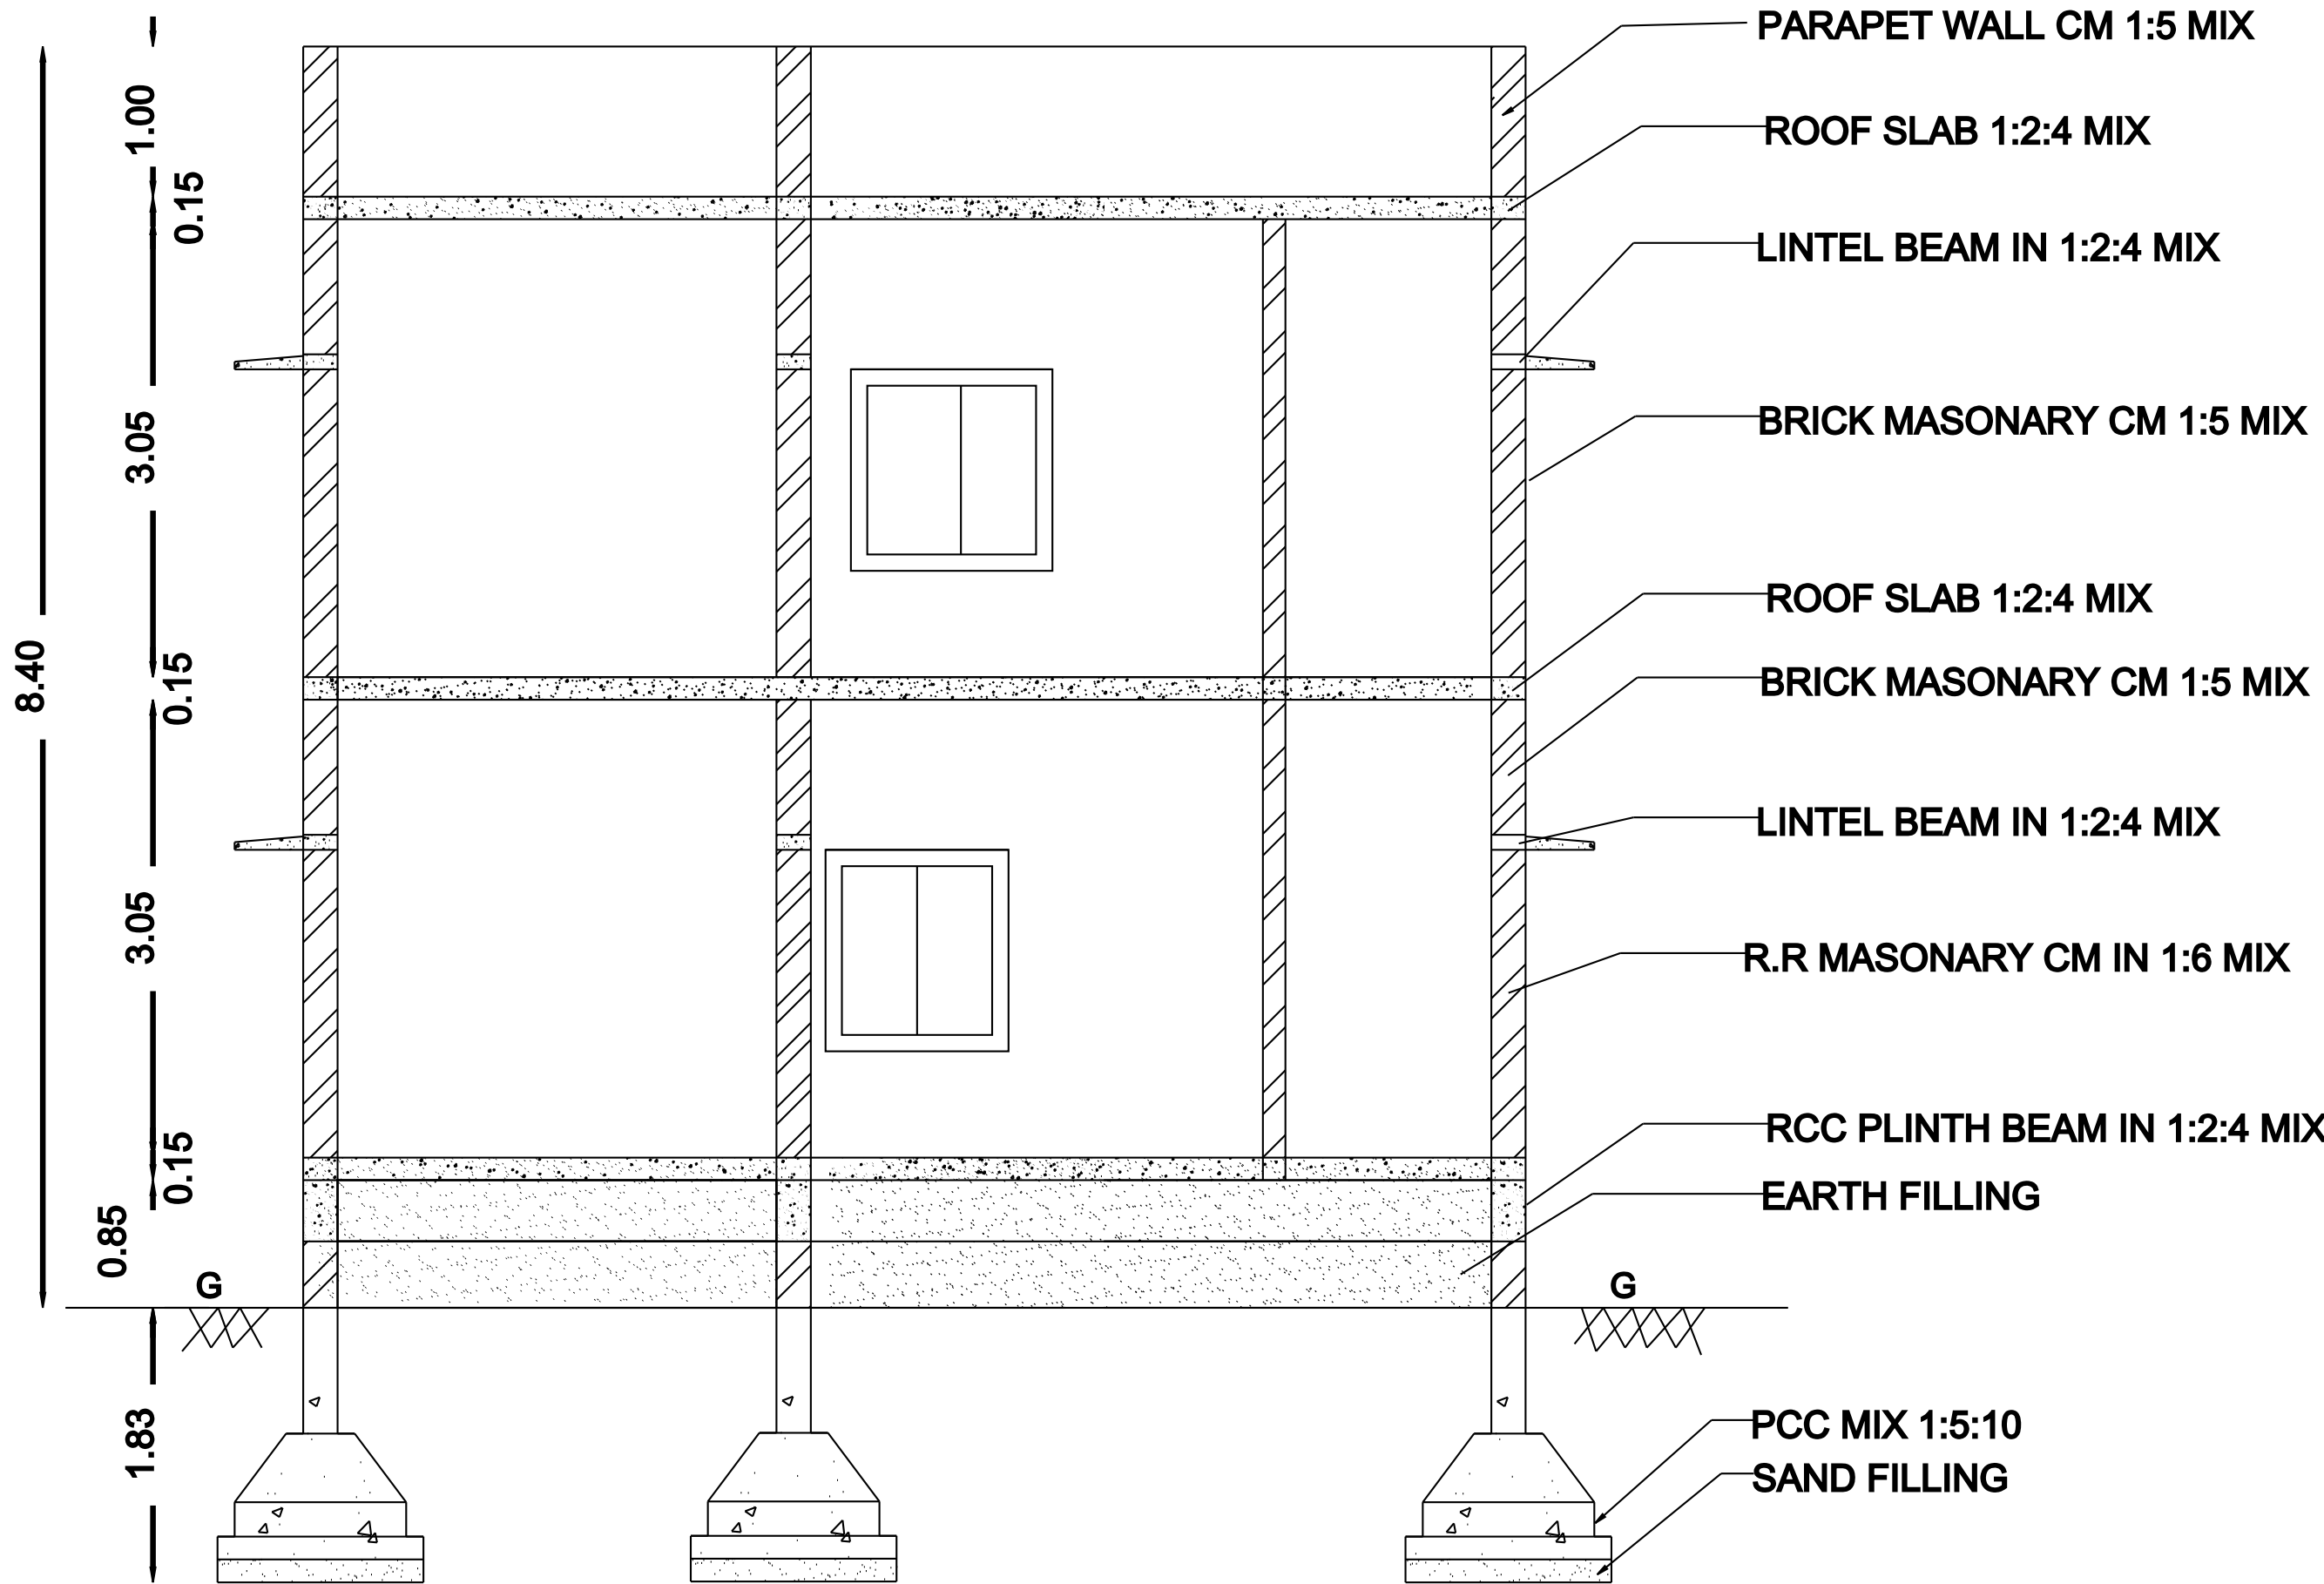


SECTION-AA'

RAIN WATER HARVESTING :-

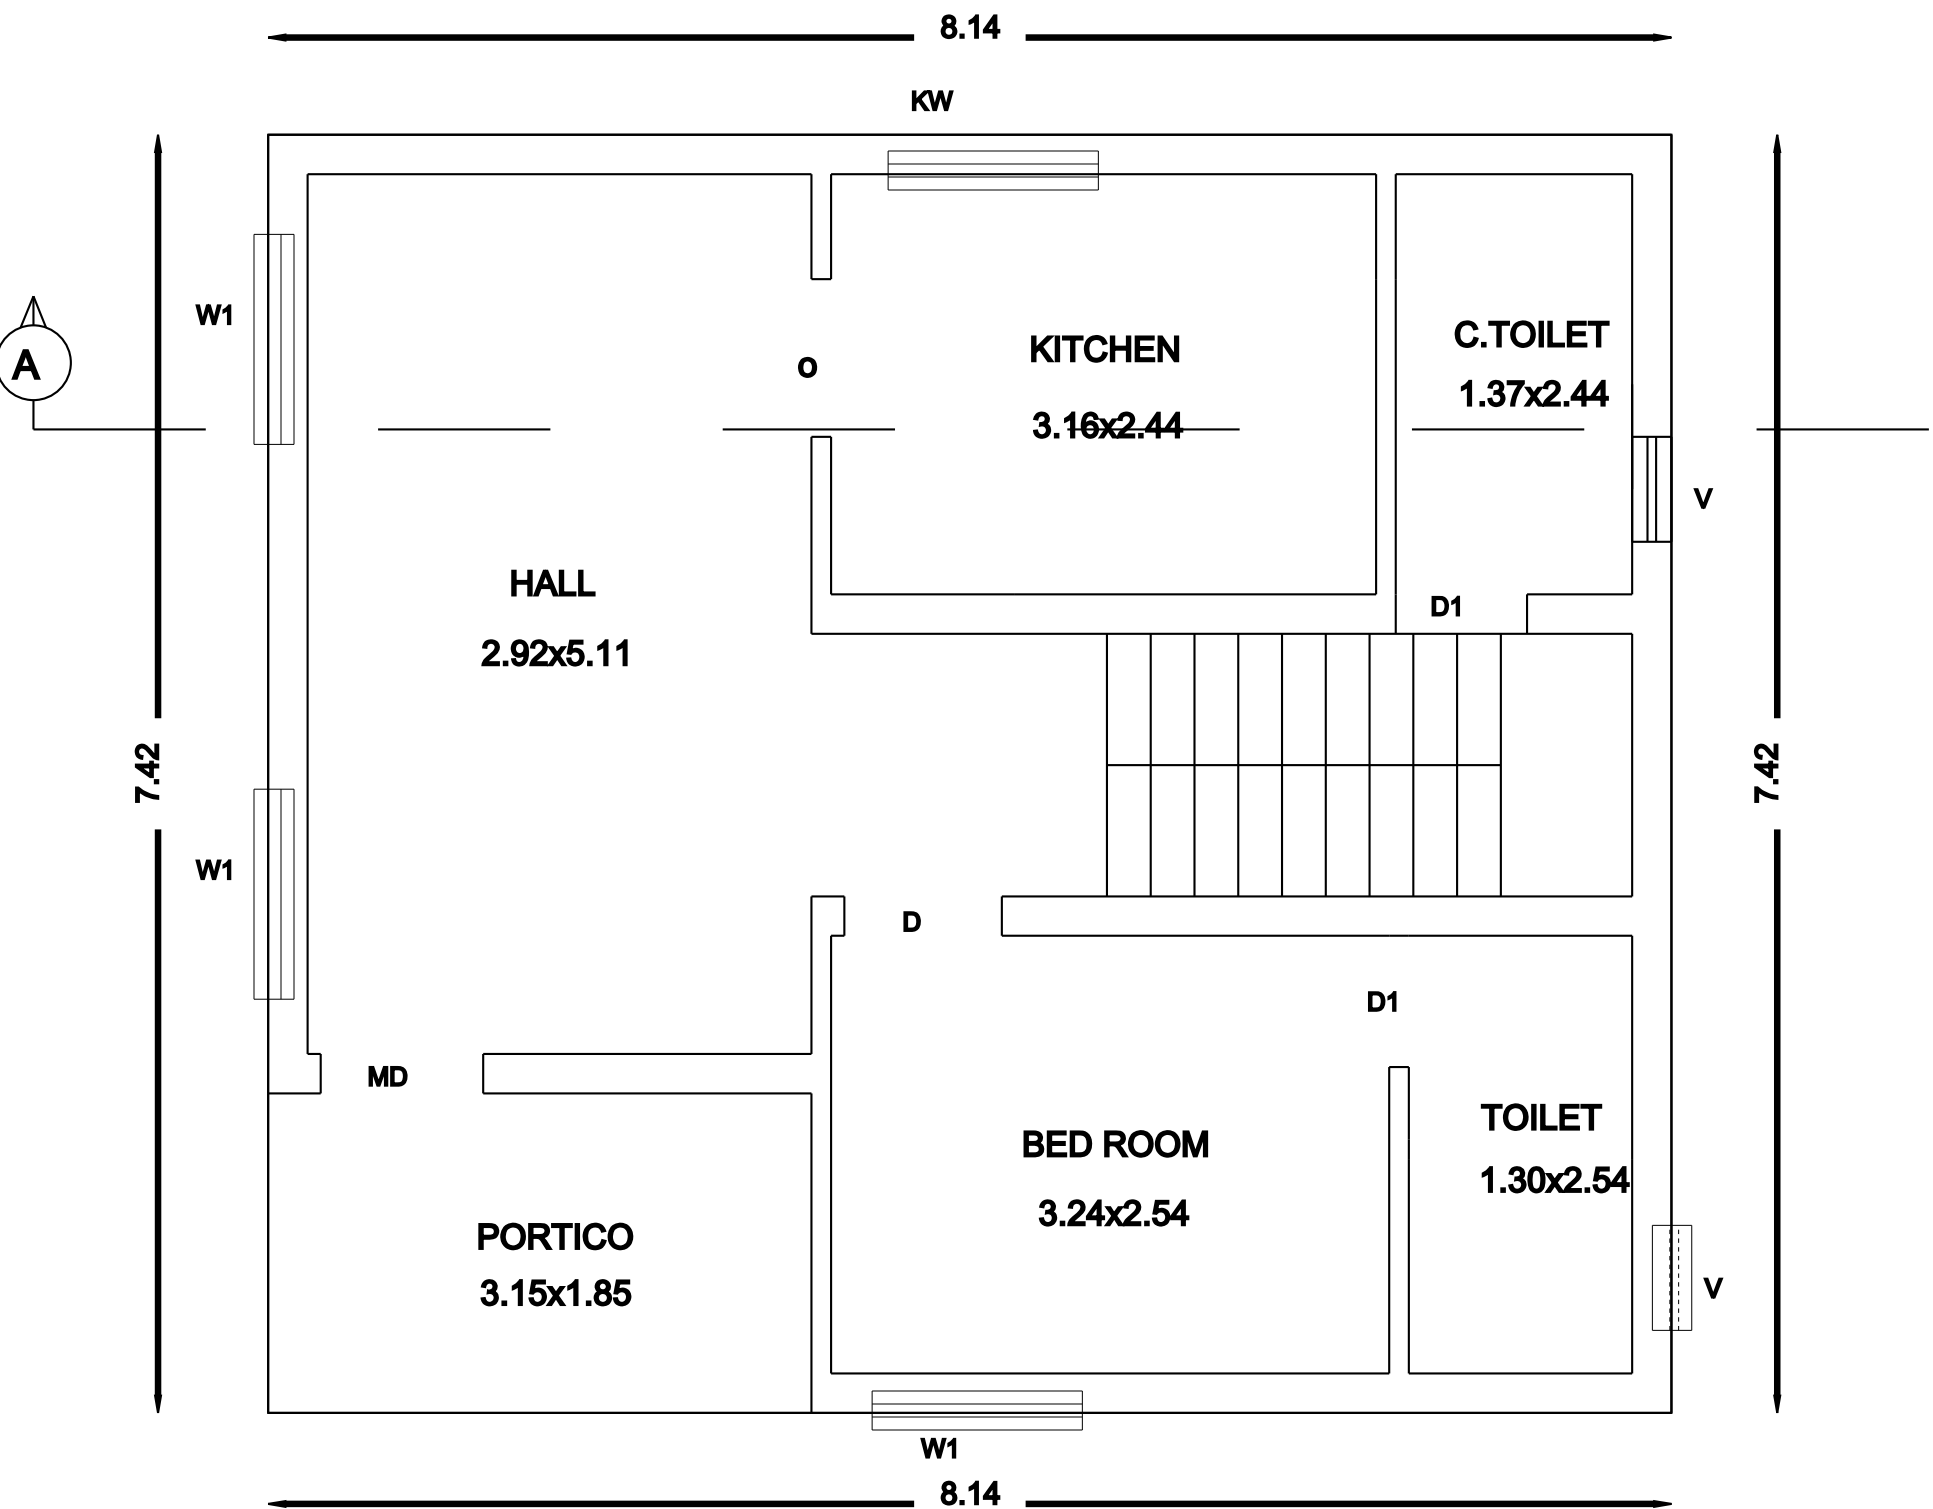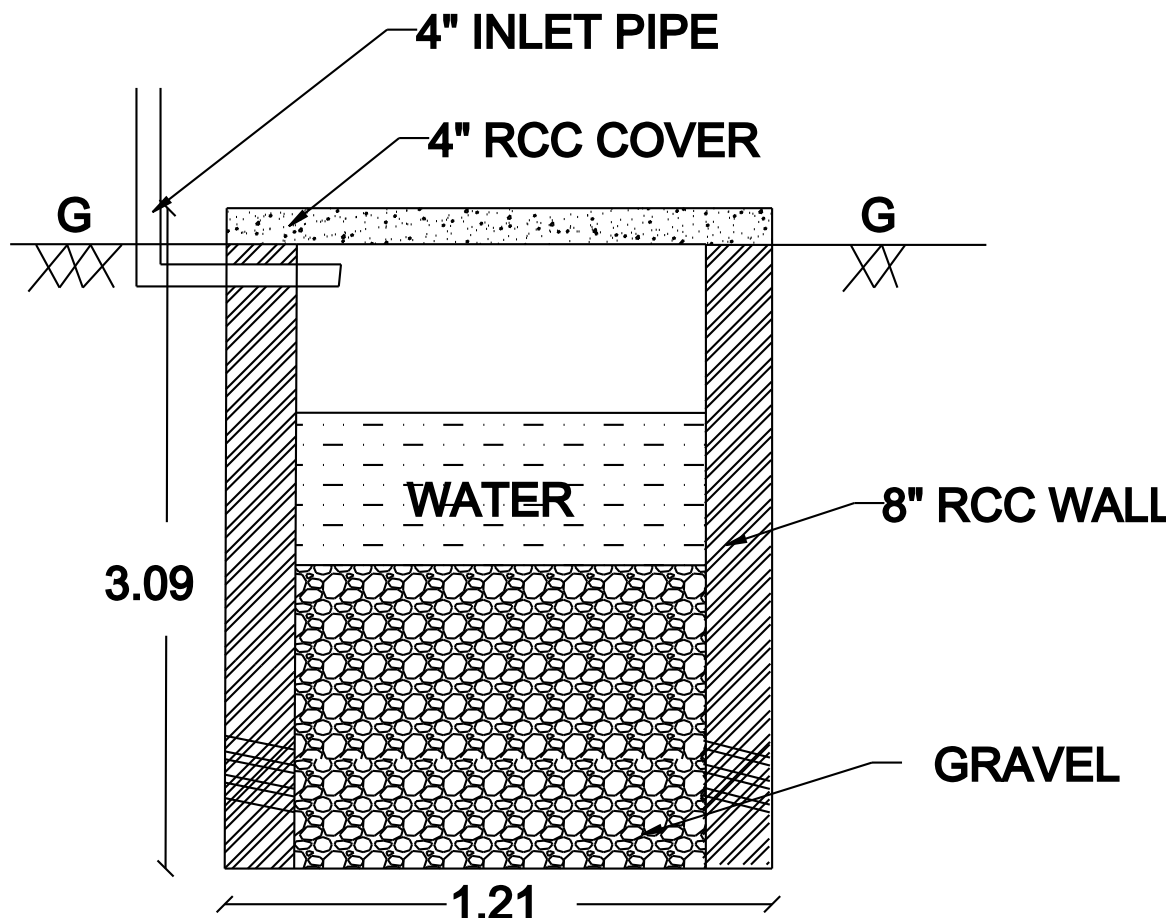


GROUND FLOOR PLAN

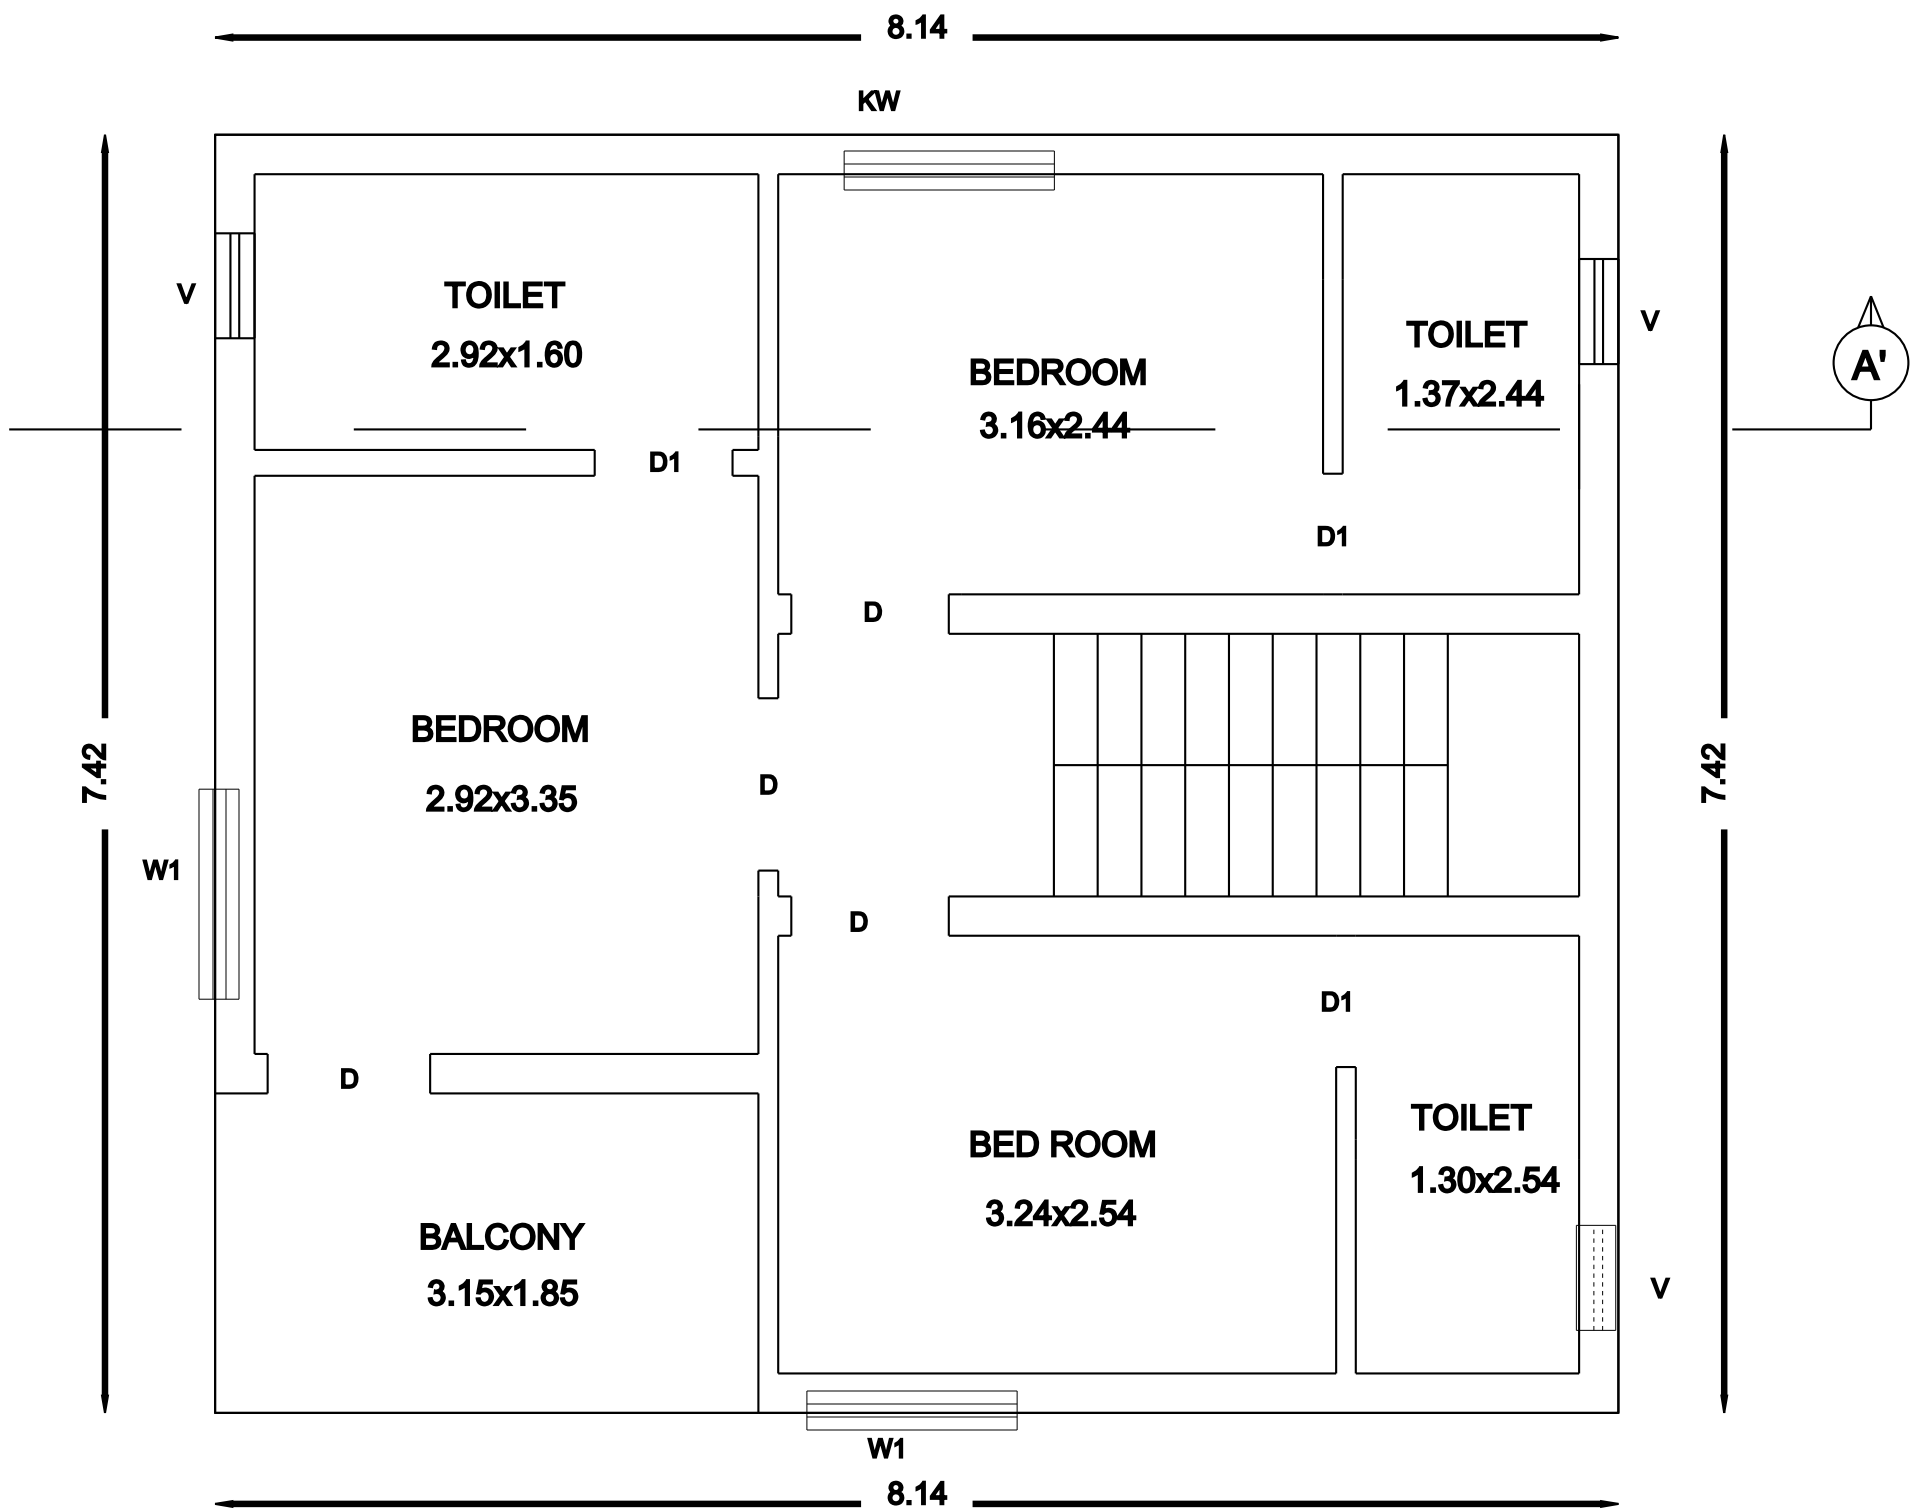


FIRST FLOOR PLAN


SITE PLAN
Scale 1:200

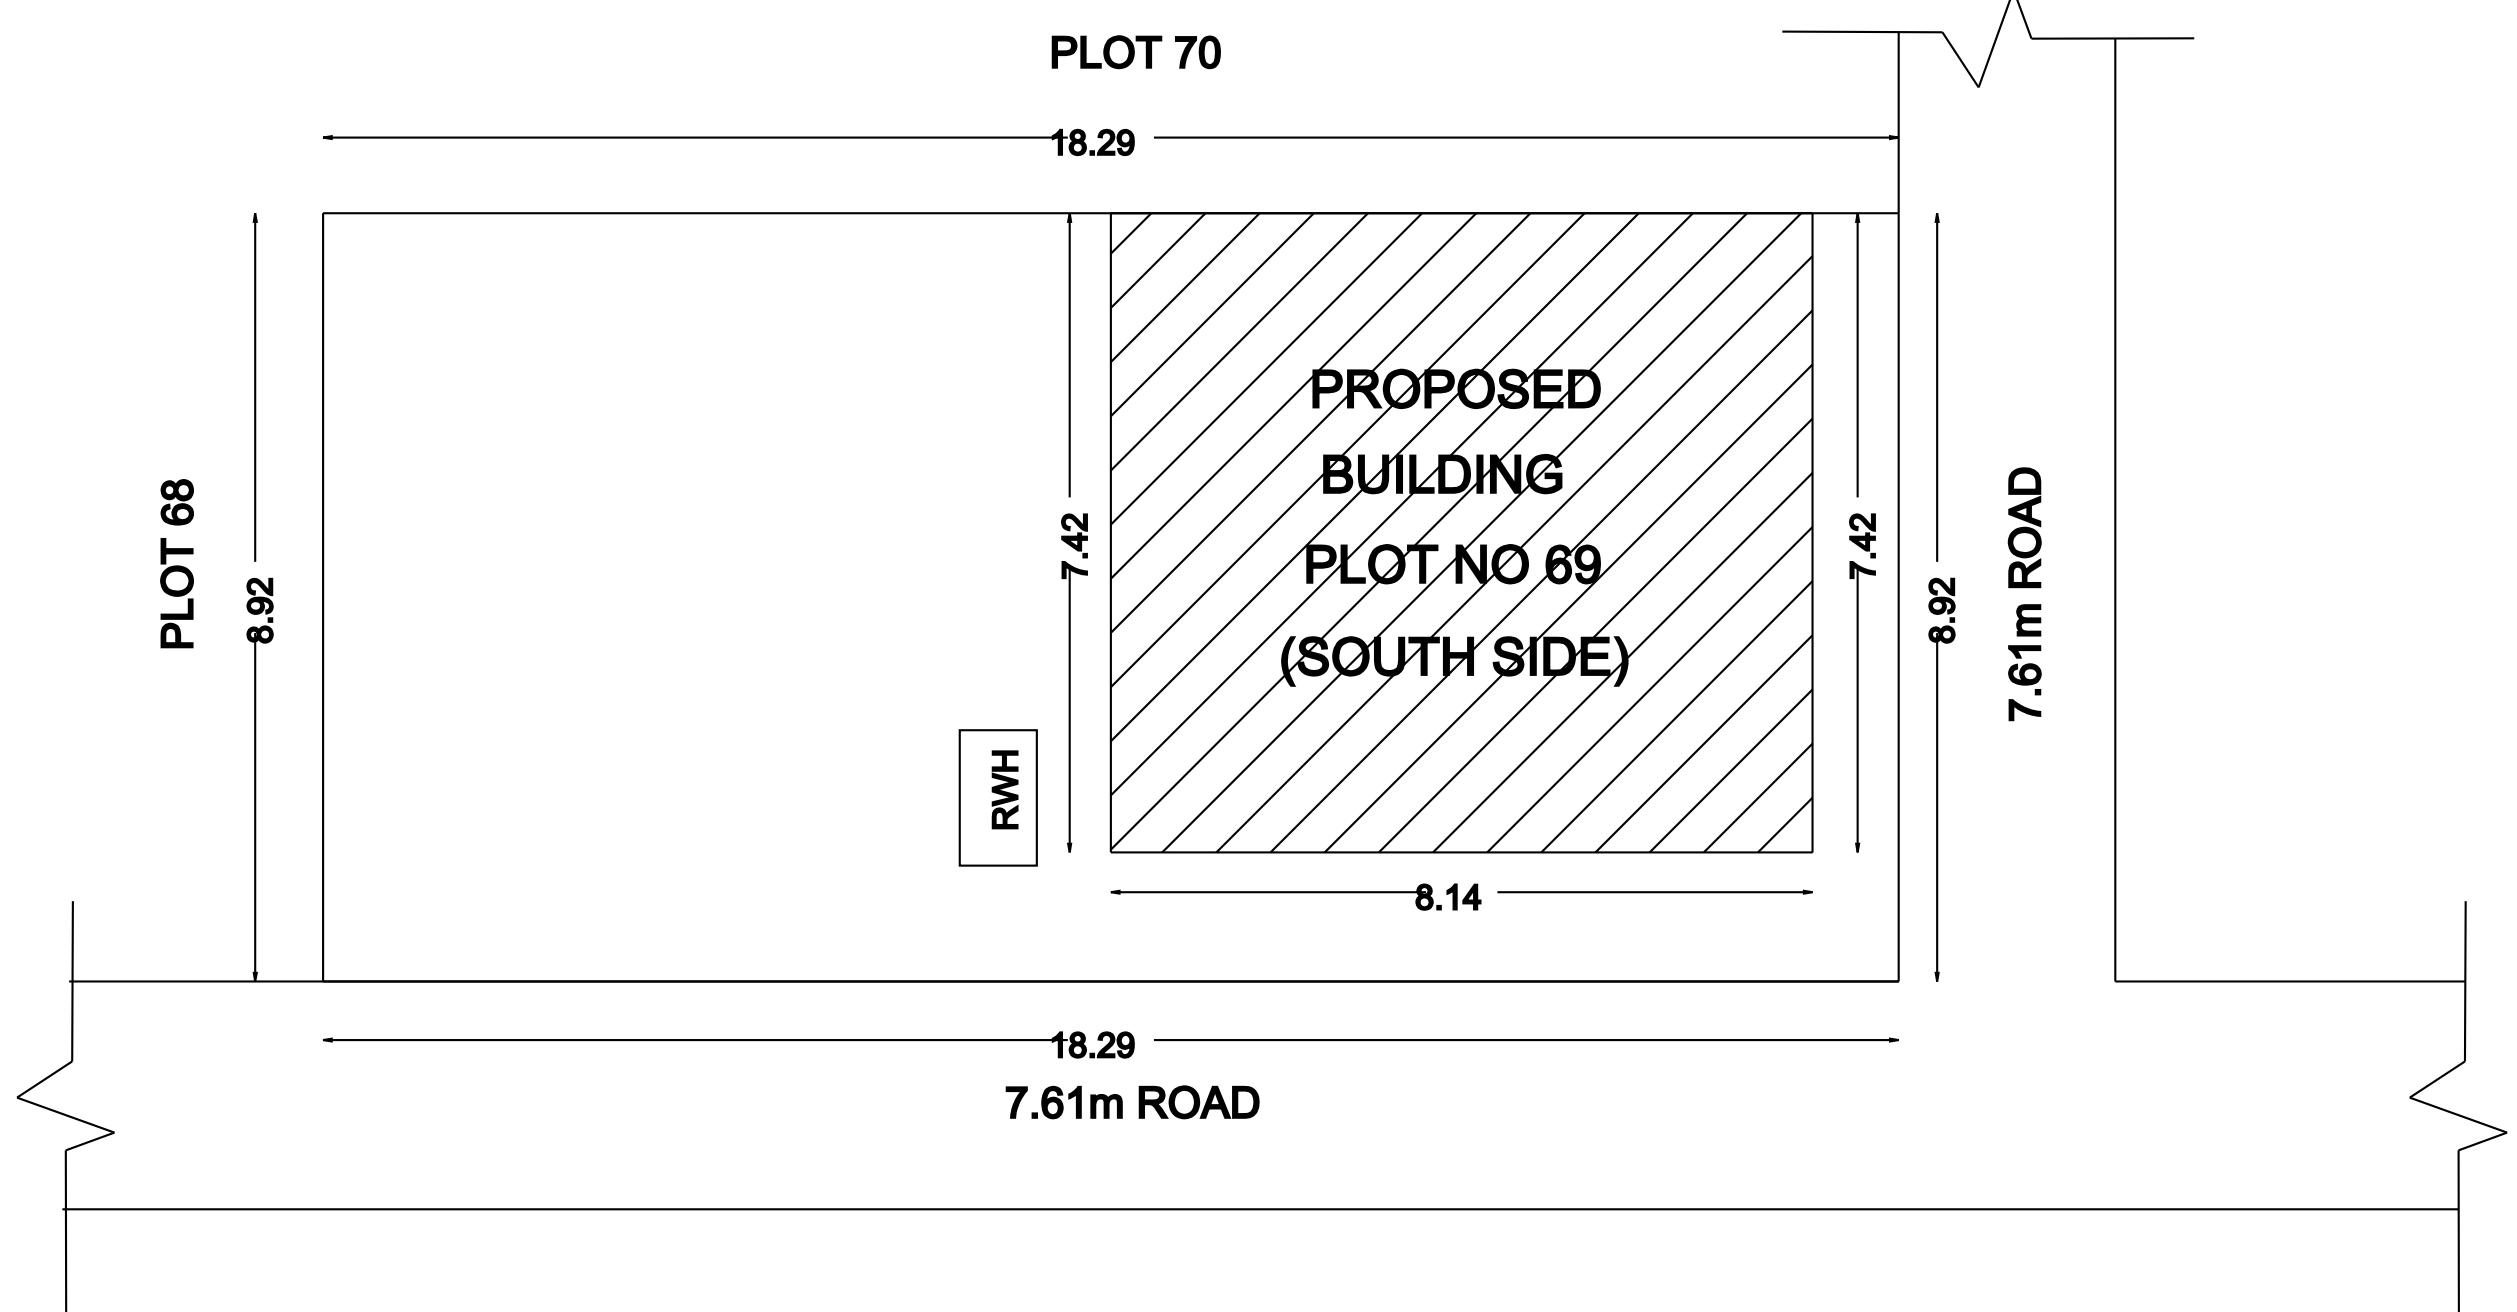


COLUMN DETAILS :-

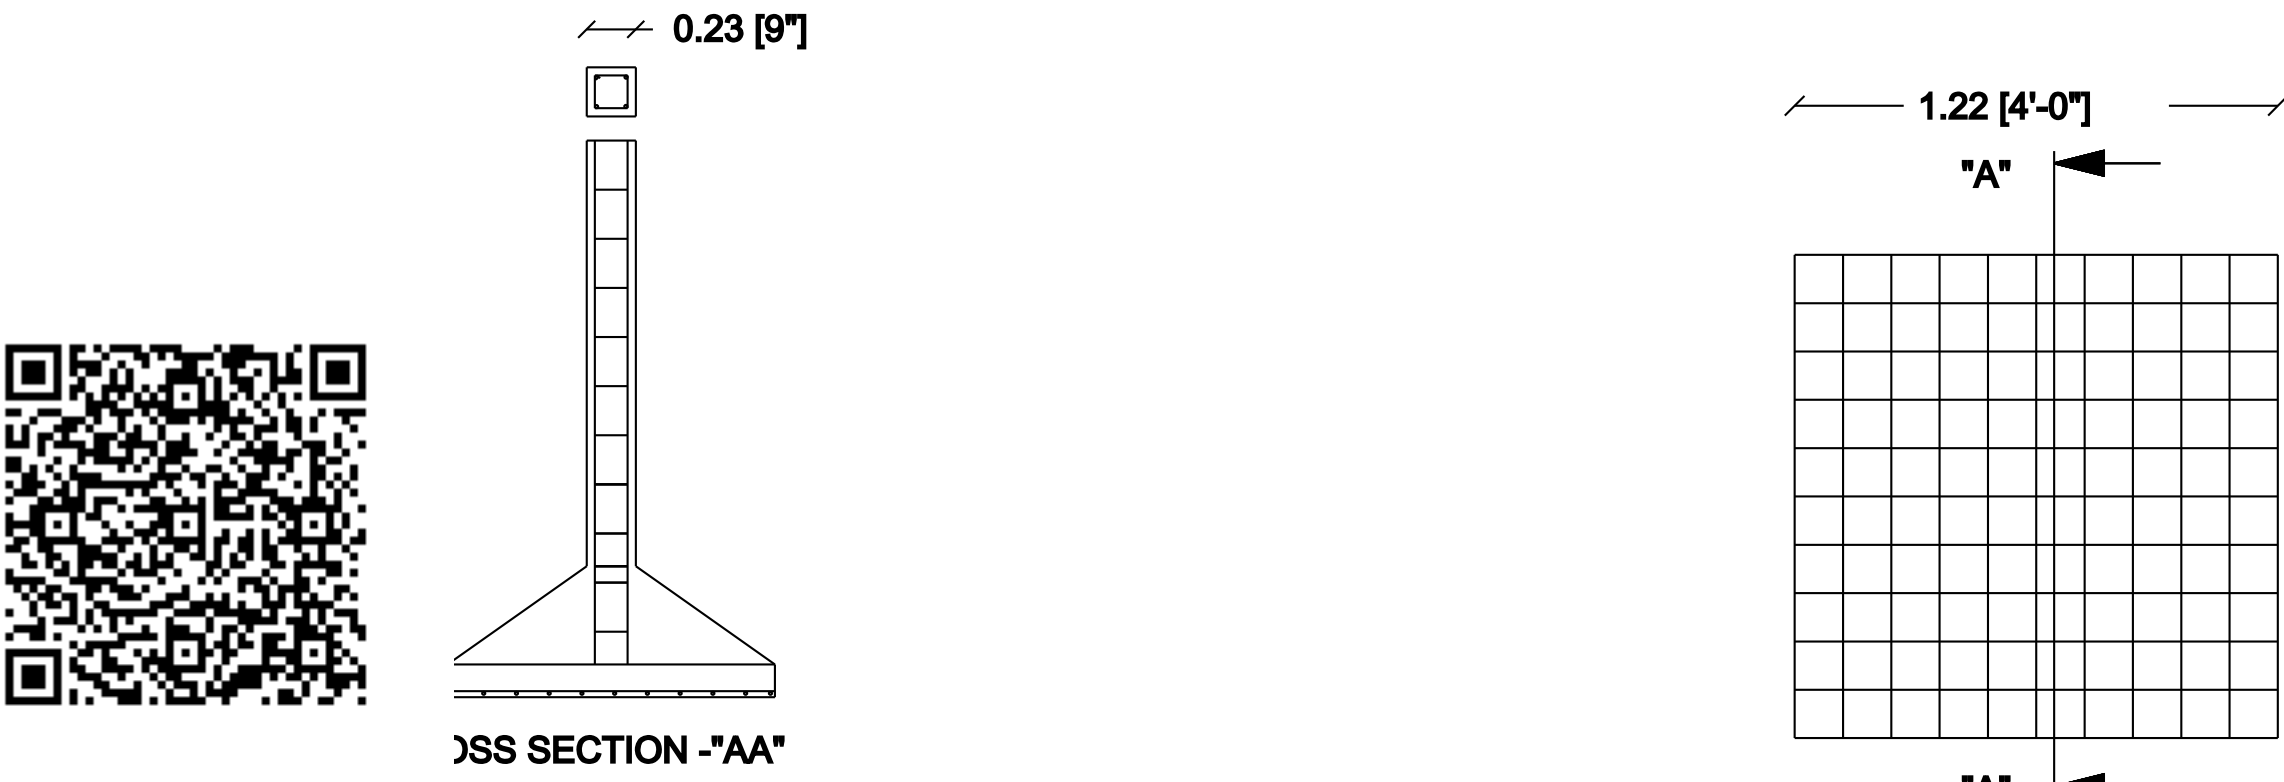

SEPTIC TANK DETAILS :-

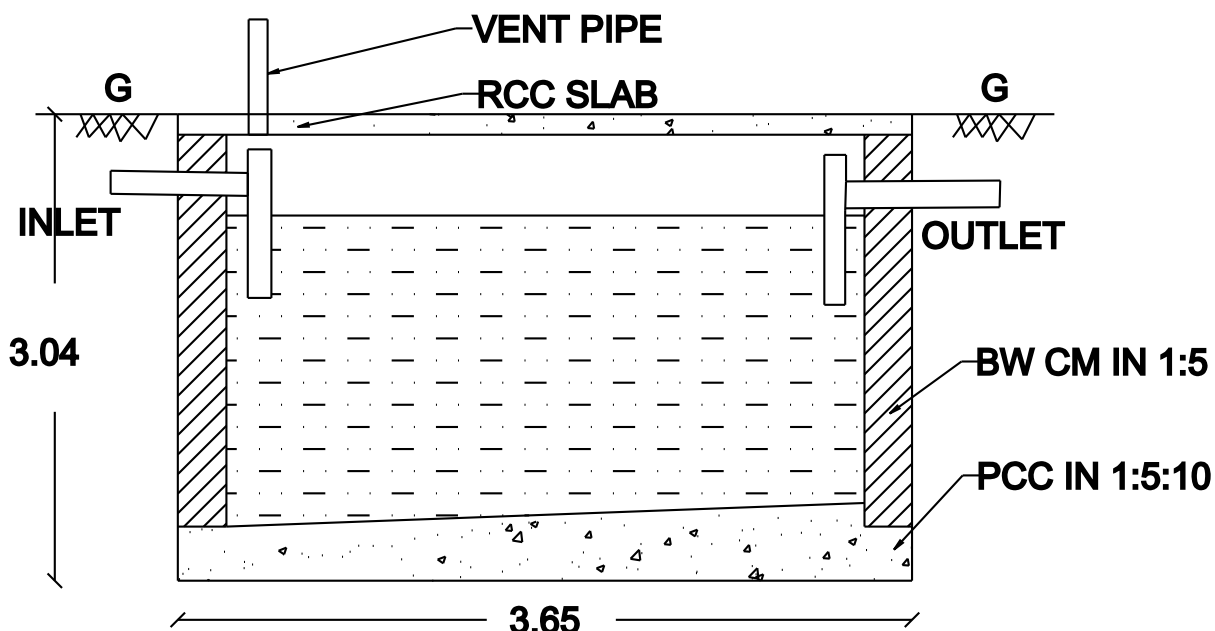

STAIRCASE DETAILS :-

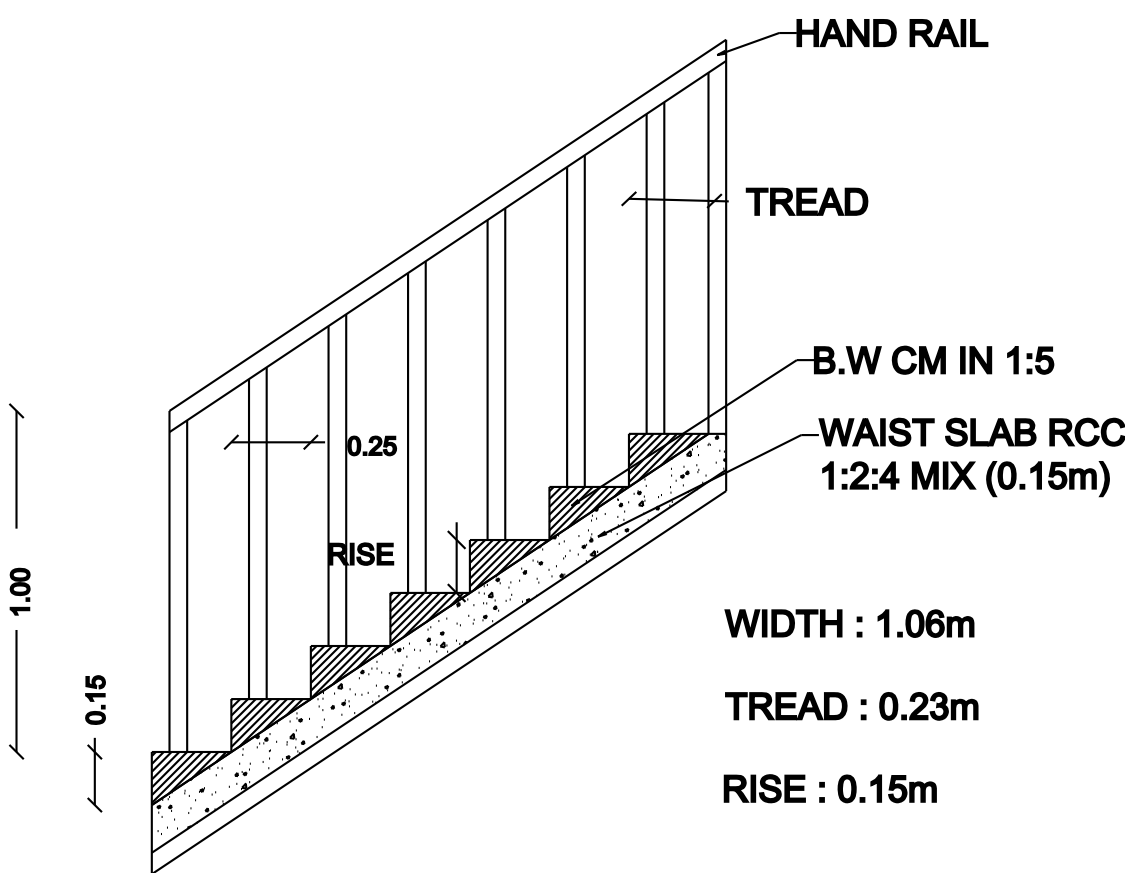

JOINERIES		SCALE:- 1:100
MAIN DOOR	MD	1.07 X 2.13
DOOR	D	0.91 X 2.13
DOOR	D1	0.76 X 2.13
WINDOW	W	1.22 X 1.22
VENTILATOR	V	0.76 X 0.76
OPEN	O	1.22 X 2.13

COLOUR INDEX		
PROPOSED		
ROAD		
SITE BOUNDARY		

ALL DIMENSION ARE IN METRE		
EXTENT	SQ.FTS	SQ.MTS
PLOT AREA (AS PER DOCUMENT)	1755.00	163.04
PLOT AREA (AS PER PATTA)	1755.00	163.04
SUPER IMPOSED AREA	1755.00	163.04
GROUND FLOOR AREA	650.14	60.40
FIRST FLOOR AREA	650.14	60.40
FSI	0.74	
COVERAGE	37.04 %	

APPLICANT:-

REGISTER ENGINEER :

K. Vijayakumar
Er. K. VIJAYAKUMAR, D.C.E., M.E.,
Registered Engineer, LBS:361/RE III
BLUE PRINT
Shop No:1, Rathna Arcade, Near Dr. Agarwal's
Eye Hospital, Five Roads, SALEM - 636 004.
Ph: 6427-4264719, Mob: 78120 05005