

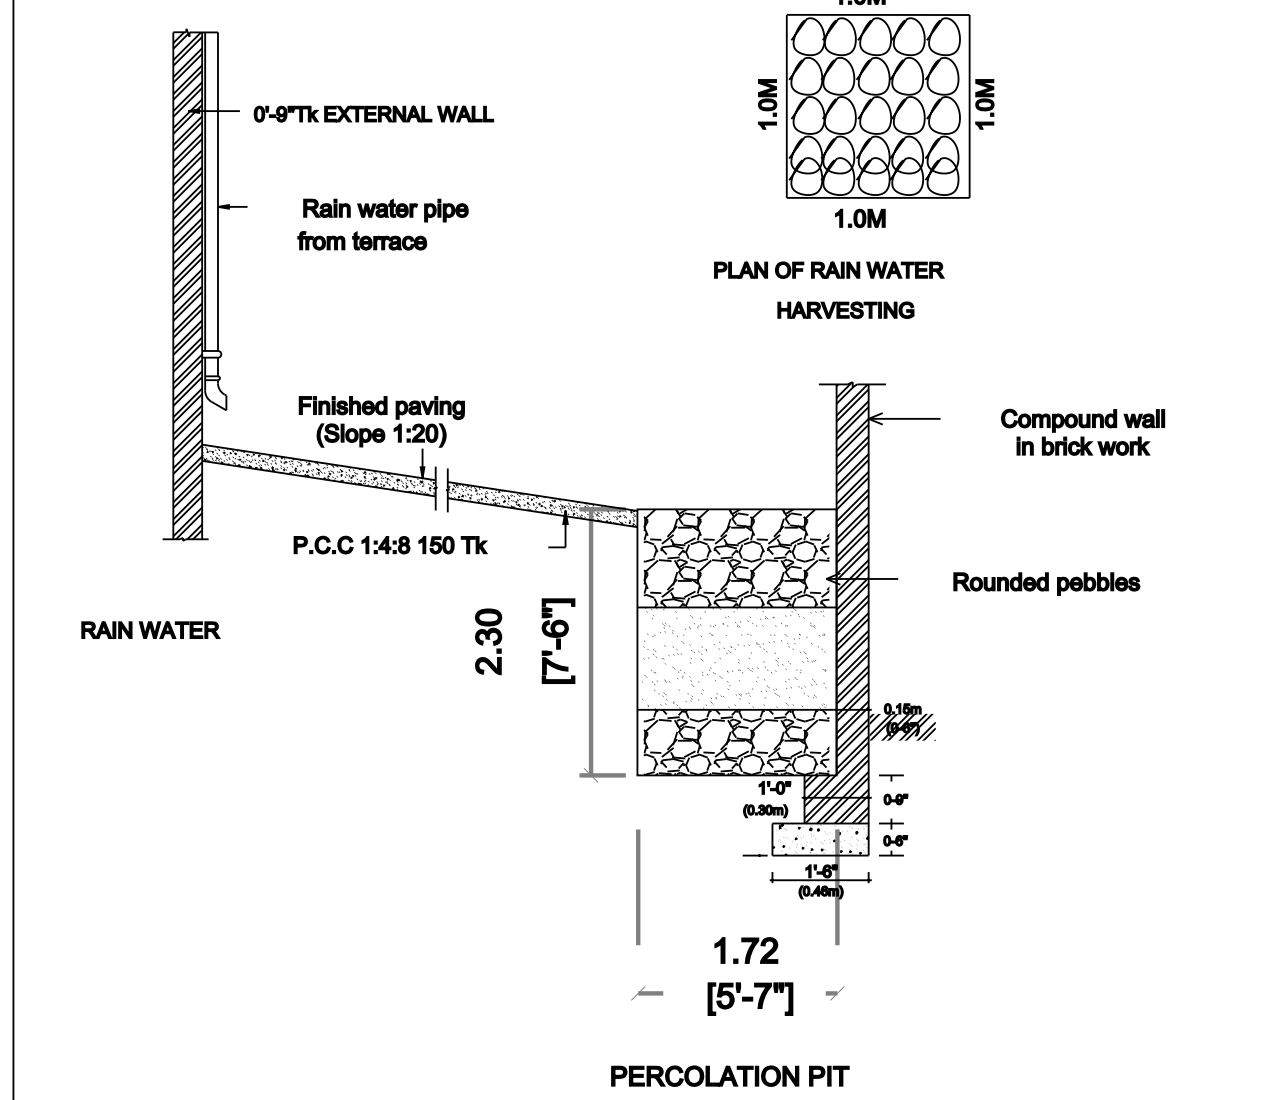
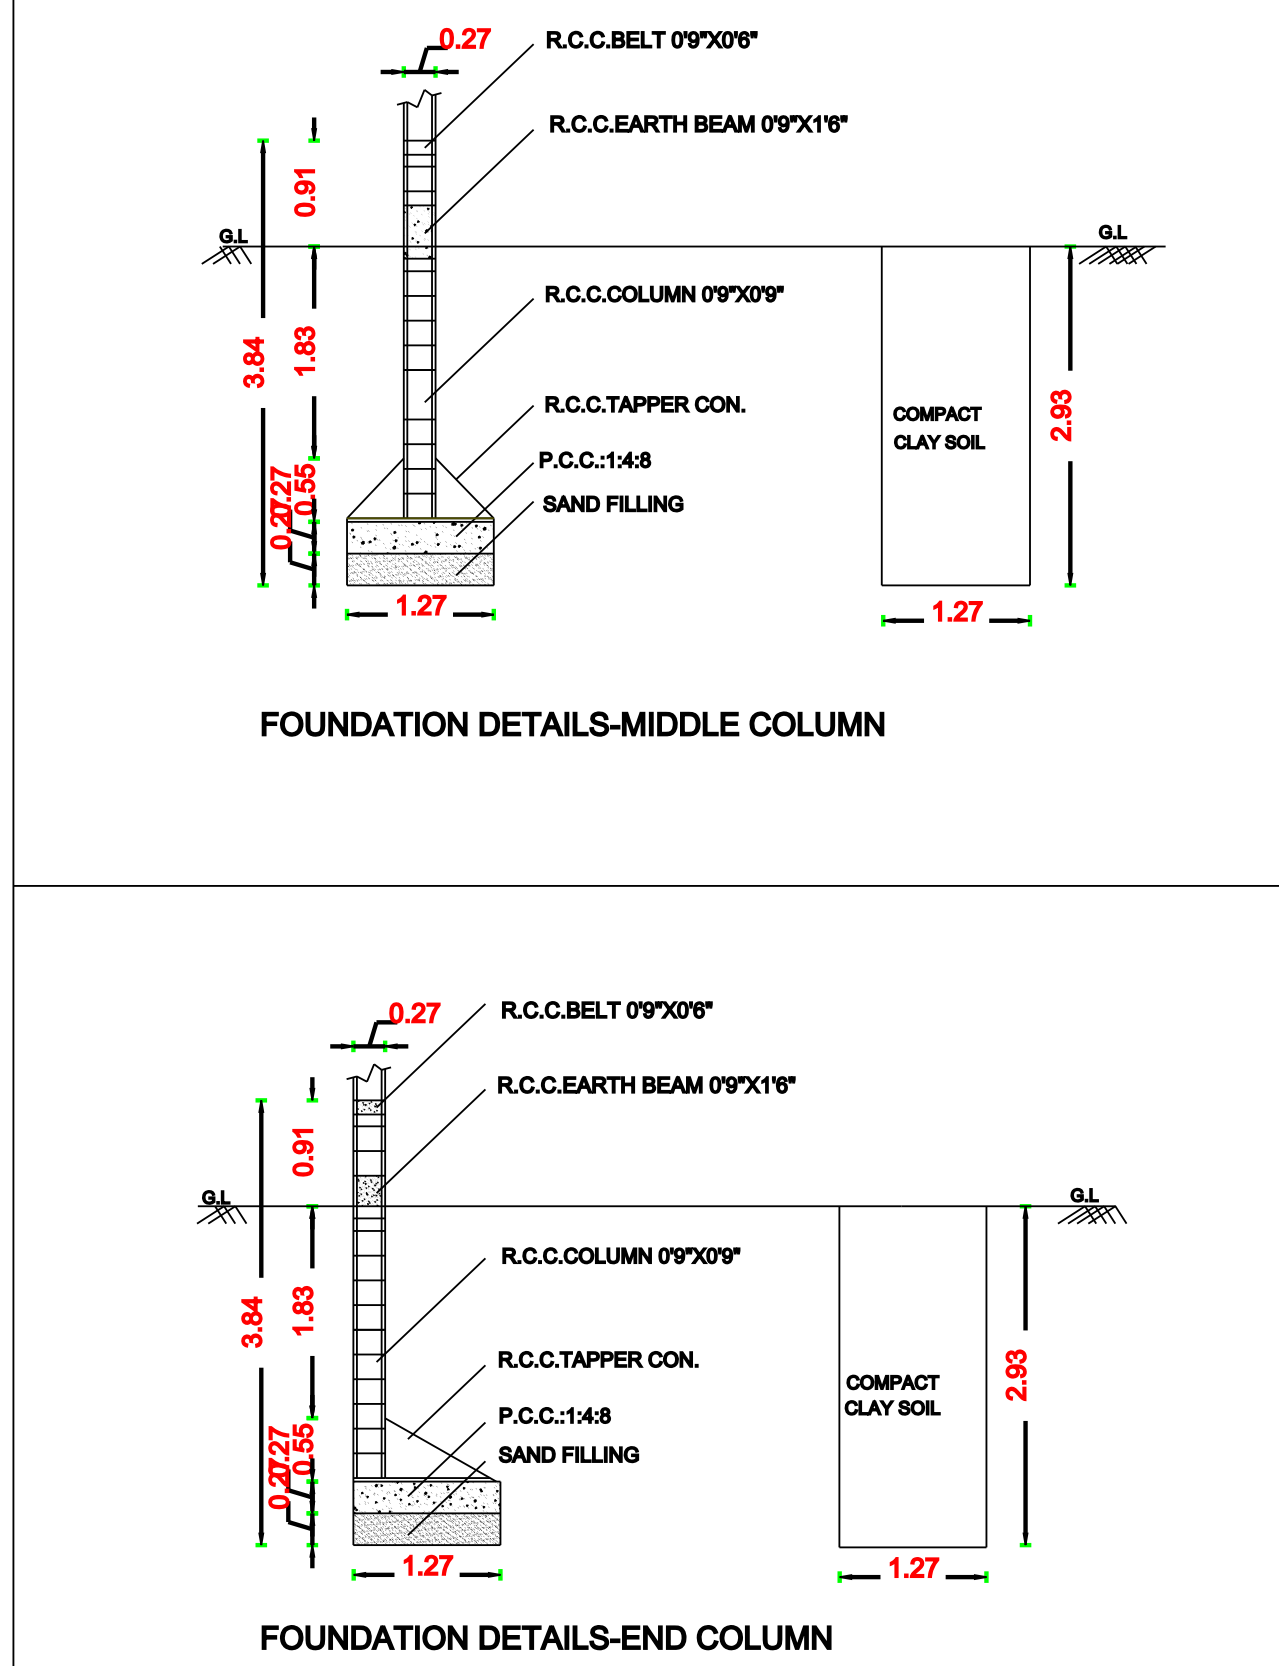
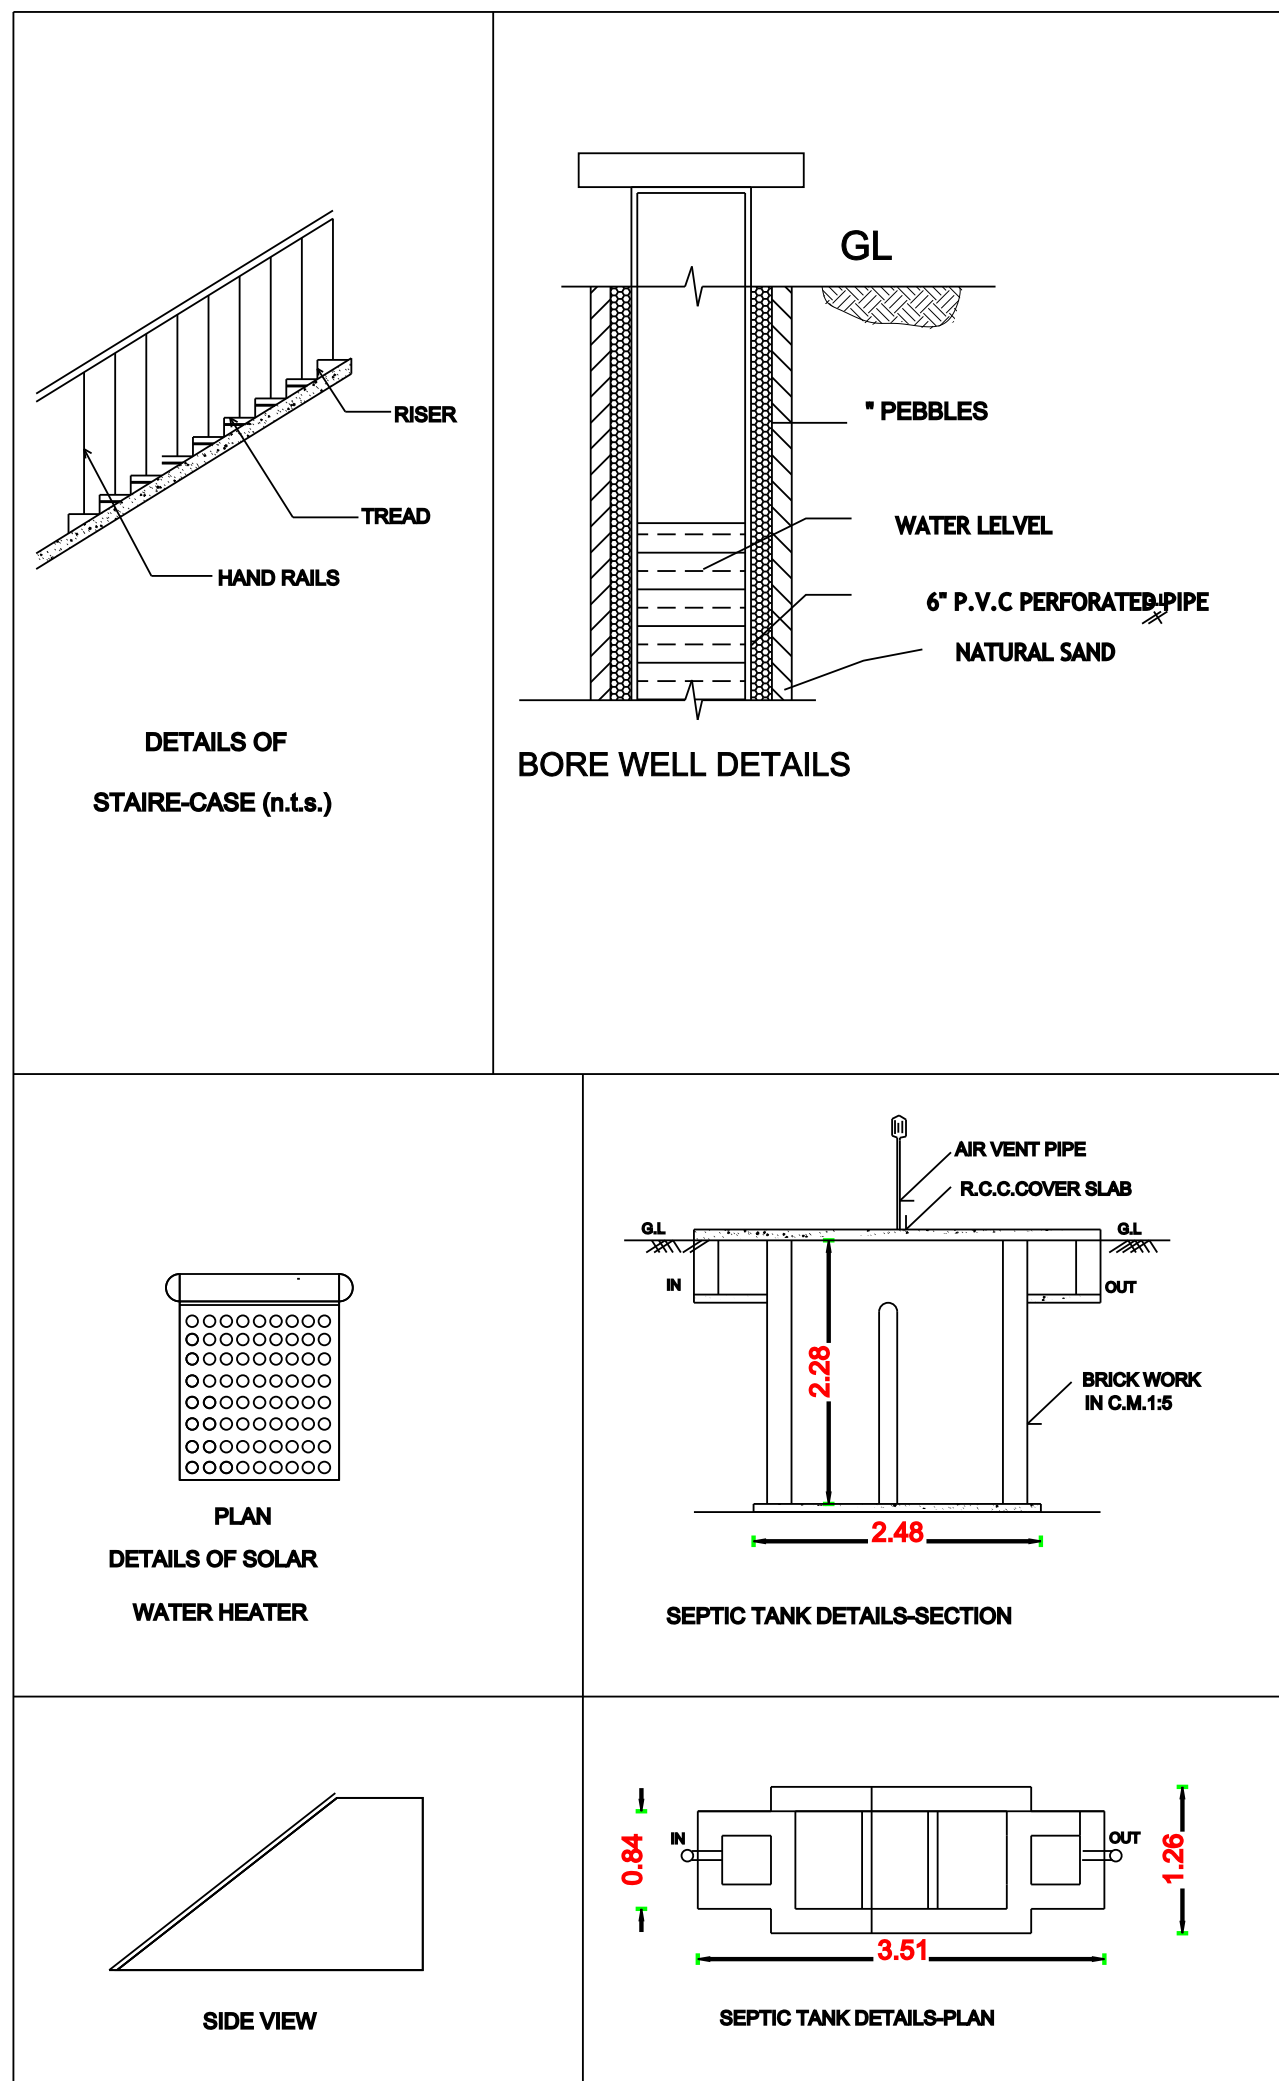
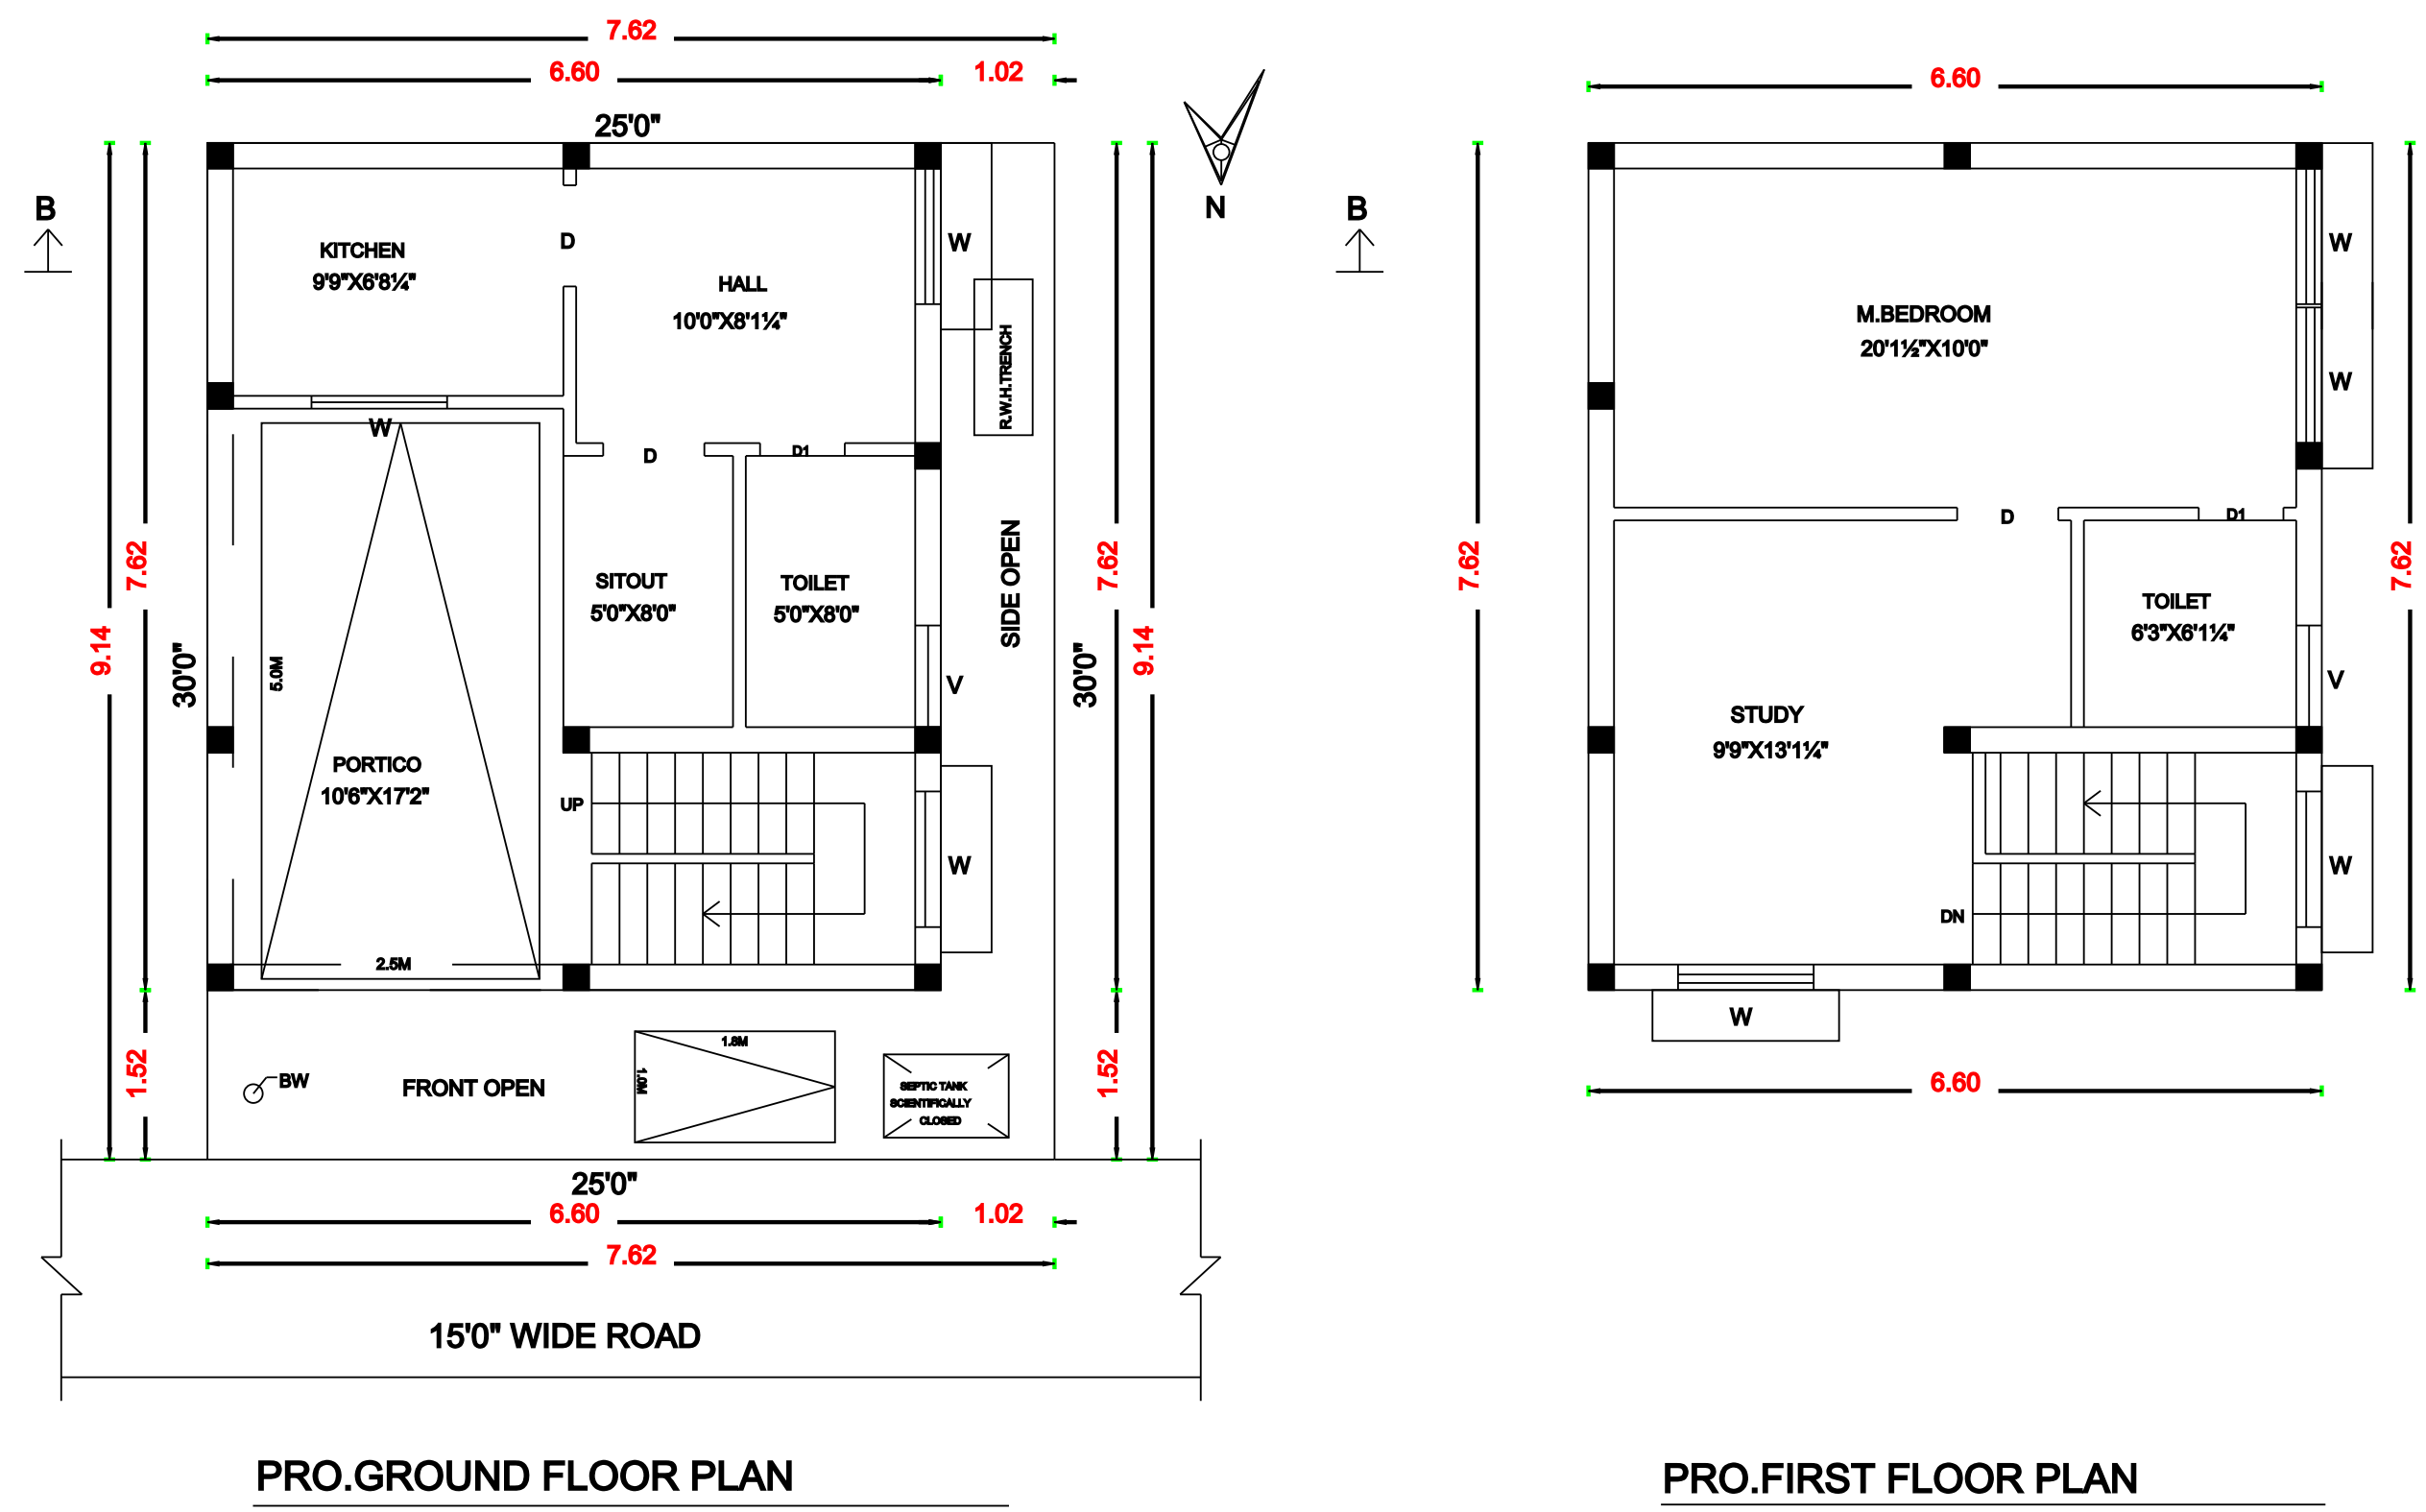


PLAN SHOWING THE PROPOSED CONSTRUCTION OF A RESIDENTIAL BUILDING AT PLOT NO.:47-(EAST PART), 48-PART, R.S.NO.:287/2, 287/2L-(OLD), R.S.NO.:287/2L-(PART)-(NEW), AZHAGU NAGAR, ERUMAPALAYAM VILLAGE, SALEM TALUK, SANNIYASIKUNDU PANCHAYAT, SALEM DISTRICT.

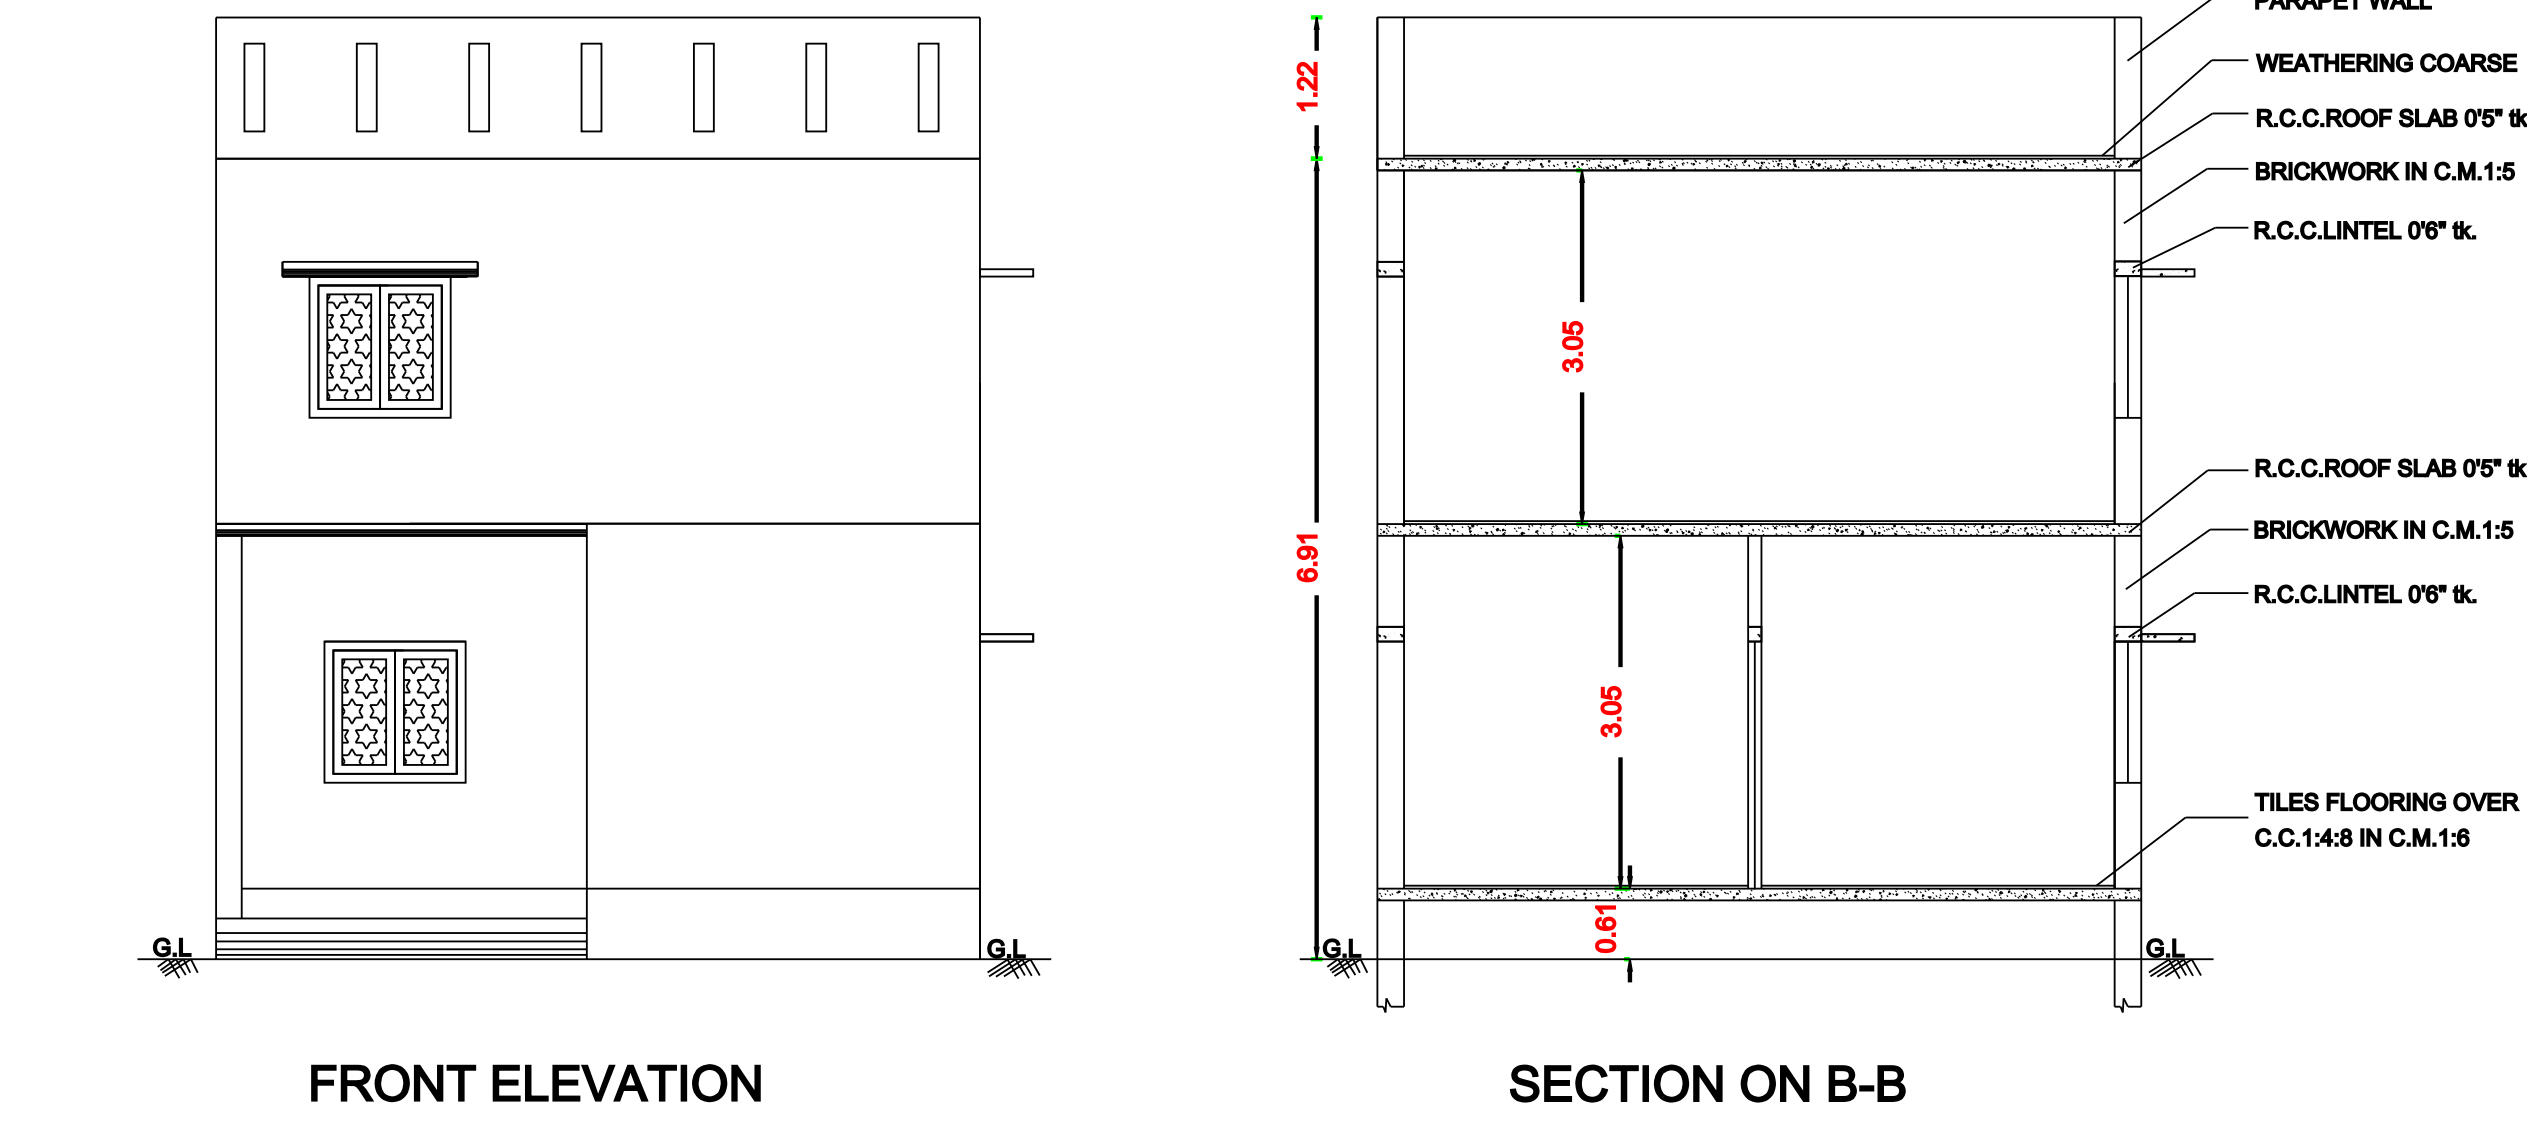

SITE PLAN
SCALE:NTS

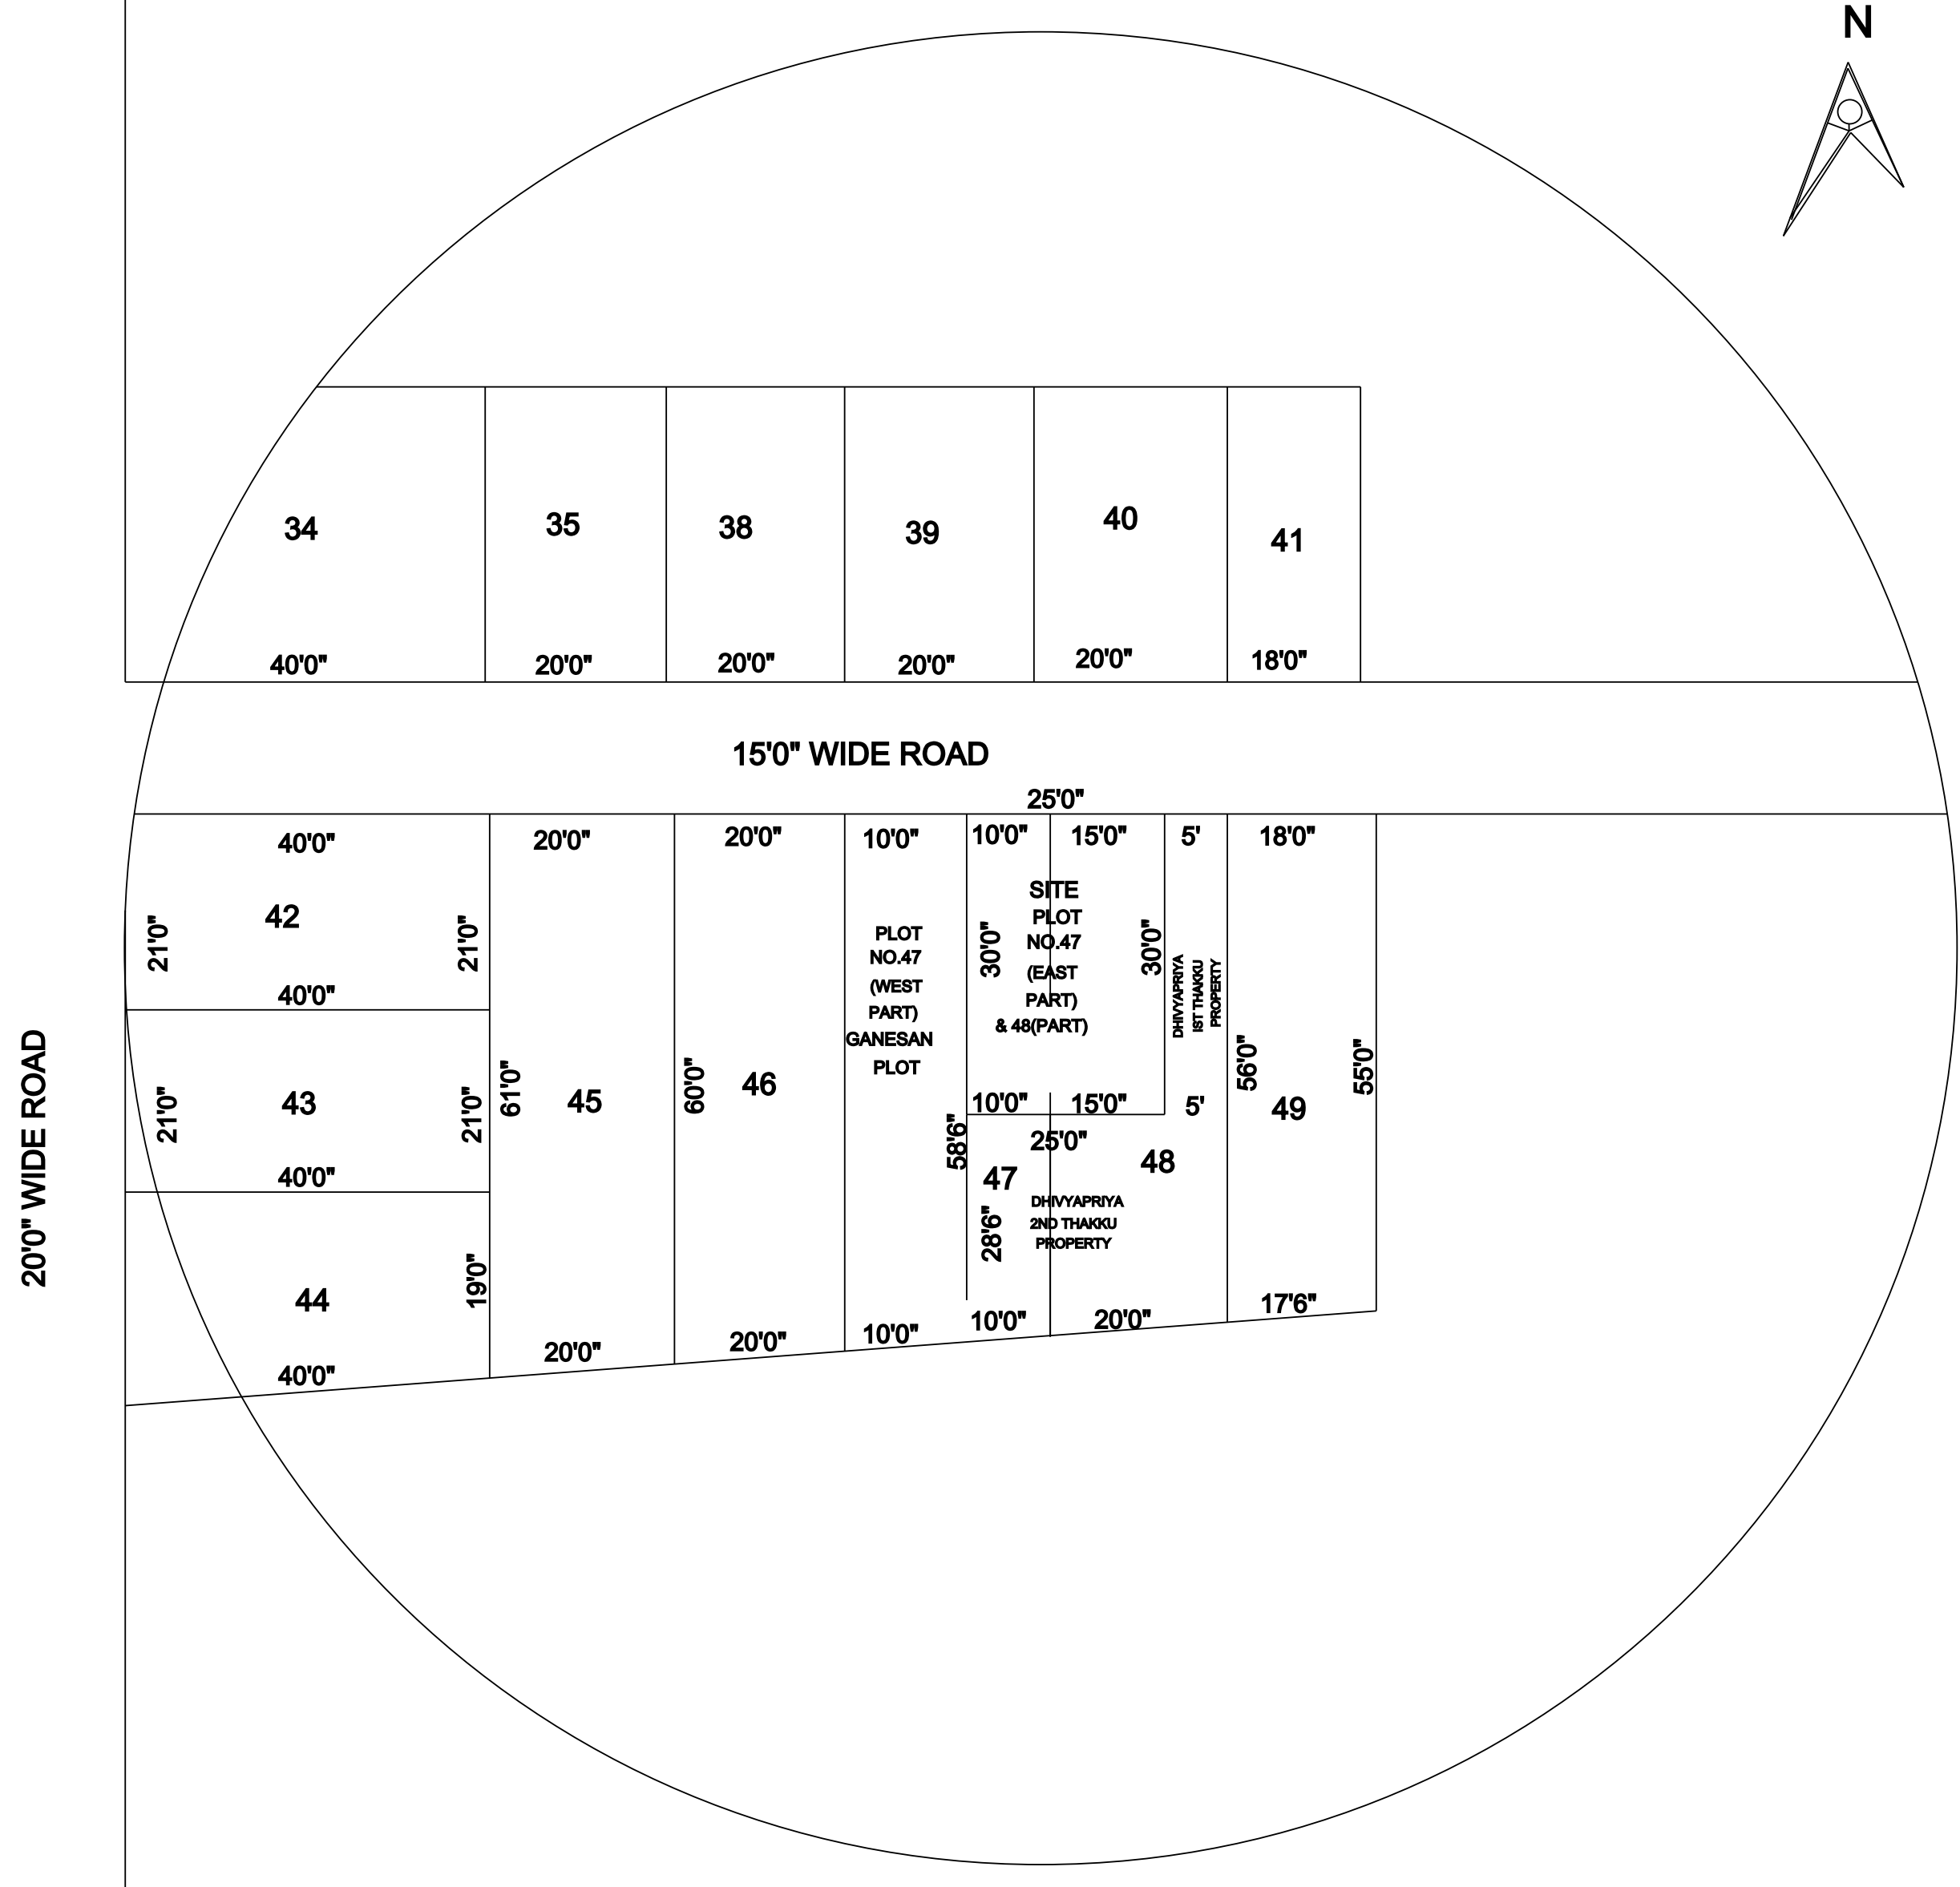

JOINERY SCHEDULE

D - DOOR : 3'0\"/>

SITE - ☐
PRO. - ☐
ROAD - ☐

AREA DETAILS

DESCRIPTION	FSI AREA		NON-FSI AREA		TOTAL AREA	
	SQ.M	SQ.FT	SQ.M	SQ.FT	SQ.M	SQ.FT
SITE AREA	—	—	—	—	69.68	750.00
PRO.G.FLOOR AREA	33.52	360.81	16.75	180.29	50.27	541.10
PRO.F.FLOOR AREA	50.27	541.10	—	—	50.27	541.10
OPEN AREA	—	—	—	—	19.41	208.90
TOTAL	83.79	901.91	16.75	180.29	—	

$$\text{FSI} = \frac{\text{TOTAL BUILTUP AREA AS PER FSI RULES}}{\text{SITE AREA}} = \frac{100.54}{69.68} = 1.44 < 2$$

TOTAL FSI AREA = 83.79 SQ.M.

PARKING AREA DETAILS

REQUIRED CAR PARKING AREA : 12.50 SQ.M.

REQUIRED TWO WHEELER PARKING AREA : 01.80 SQ.M.

PROVIDED PARKING AREA : 16.75 SQ.M.

NO.OF CAR PARKING PROVIDED - 1 No.

NO.OF TWO WHEELER PARKING PROVIDED - 1 No.

K. GUNASEKARAN, M.E.,
Licensed Surveyor and Engineer,
641/348, Muniyappan Kovil Backside,
Chinna Pudur, Salem-636 007.
LBS No: 225 / 2021 - 2026
Cell: 9585609396
ENGINEER

R.NETHAJI
APPLICANT

