

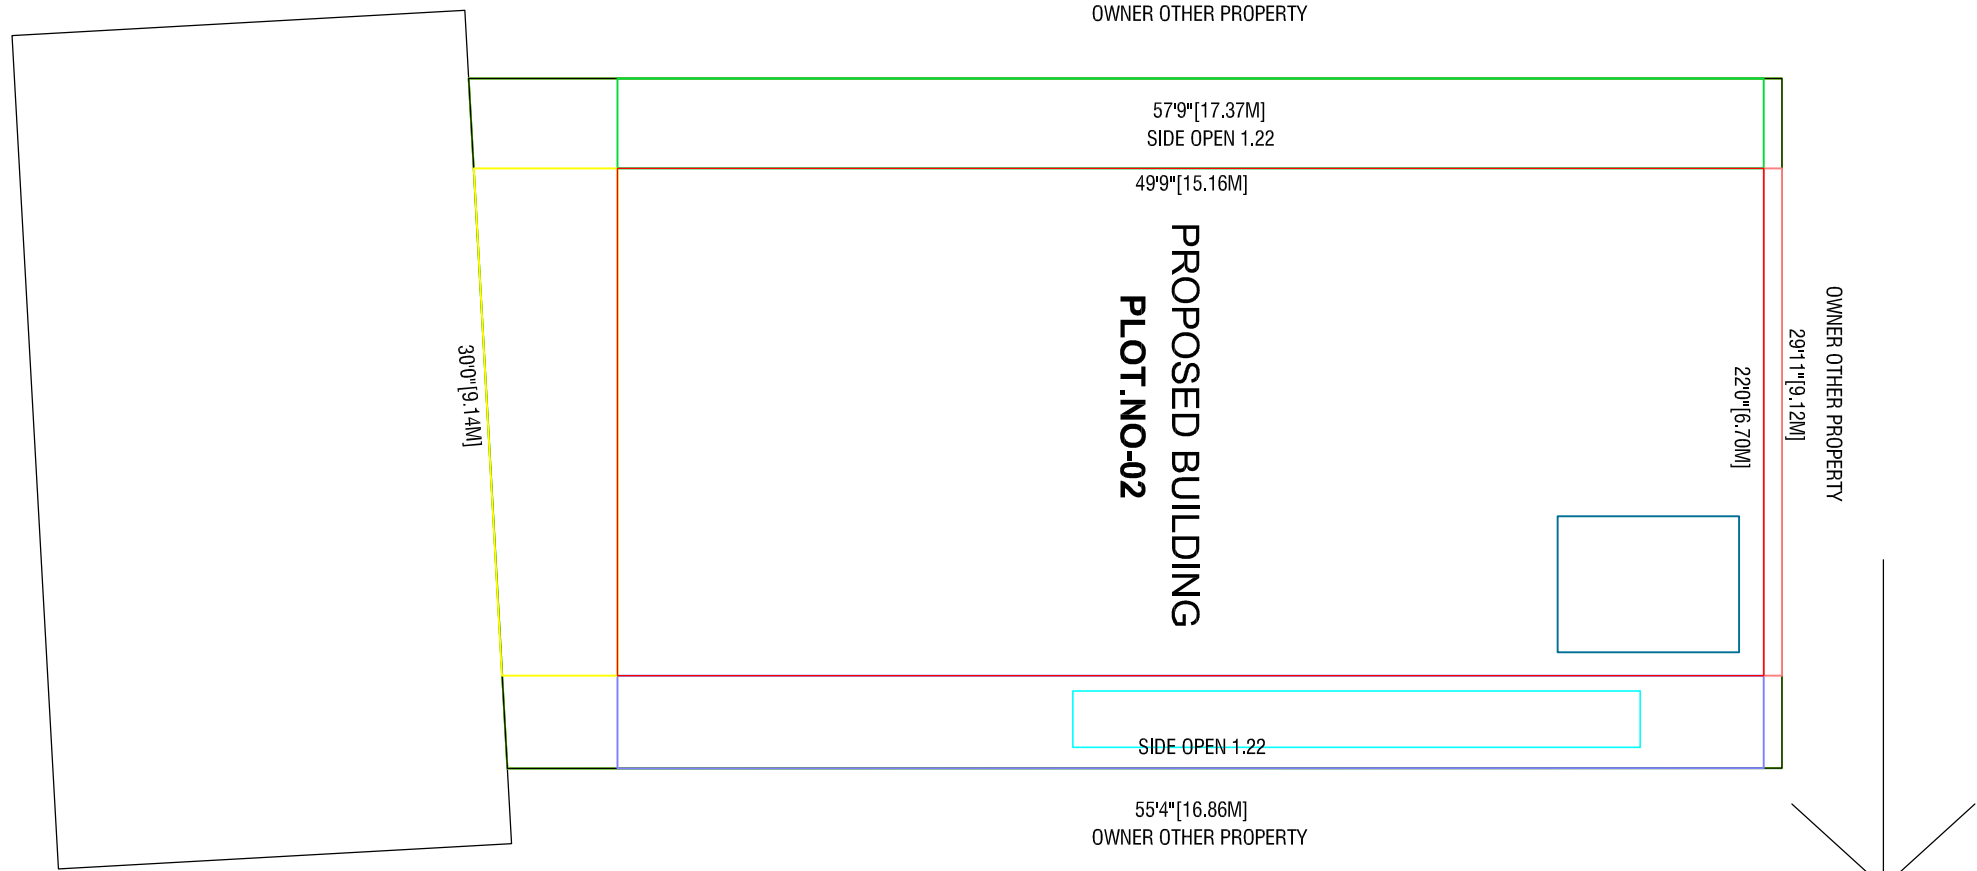



N

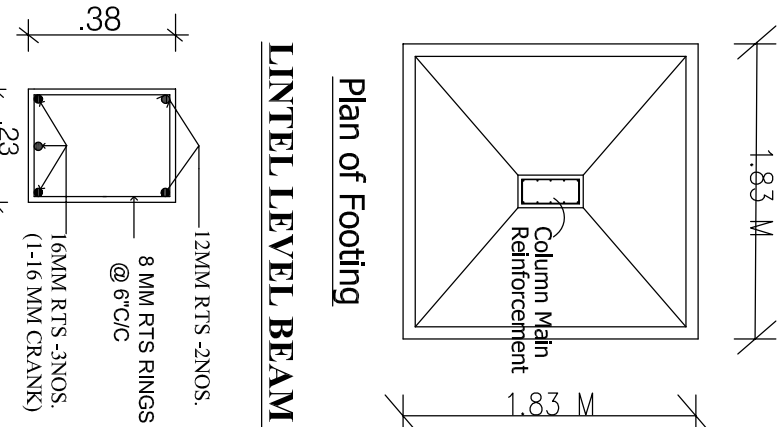

SITE PLAN
SCALE : 1:100

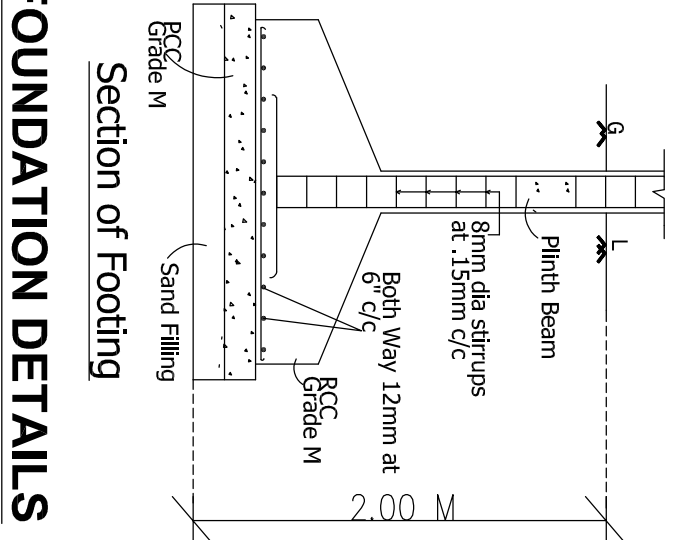

FOUNDATION DETAILS

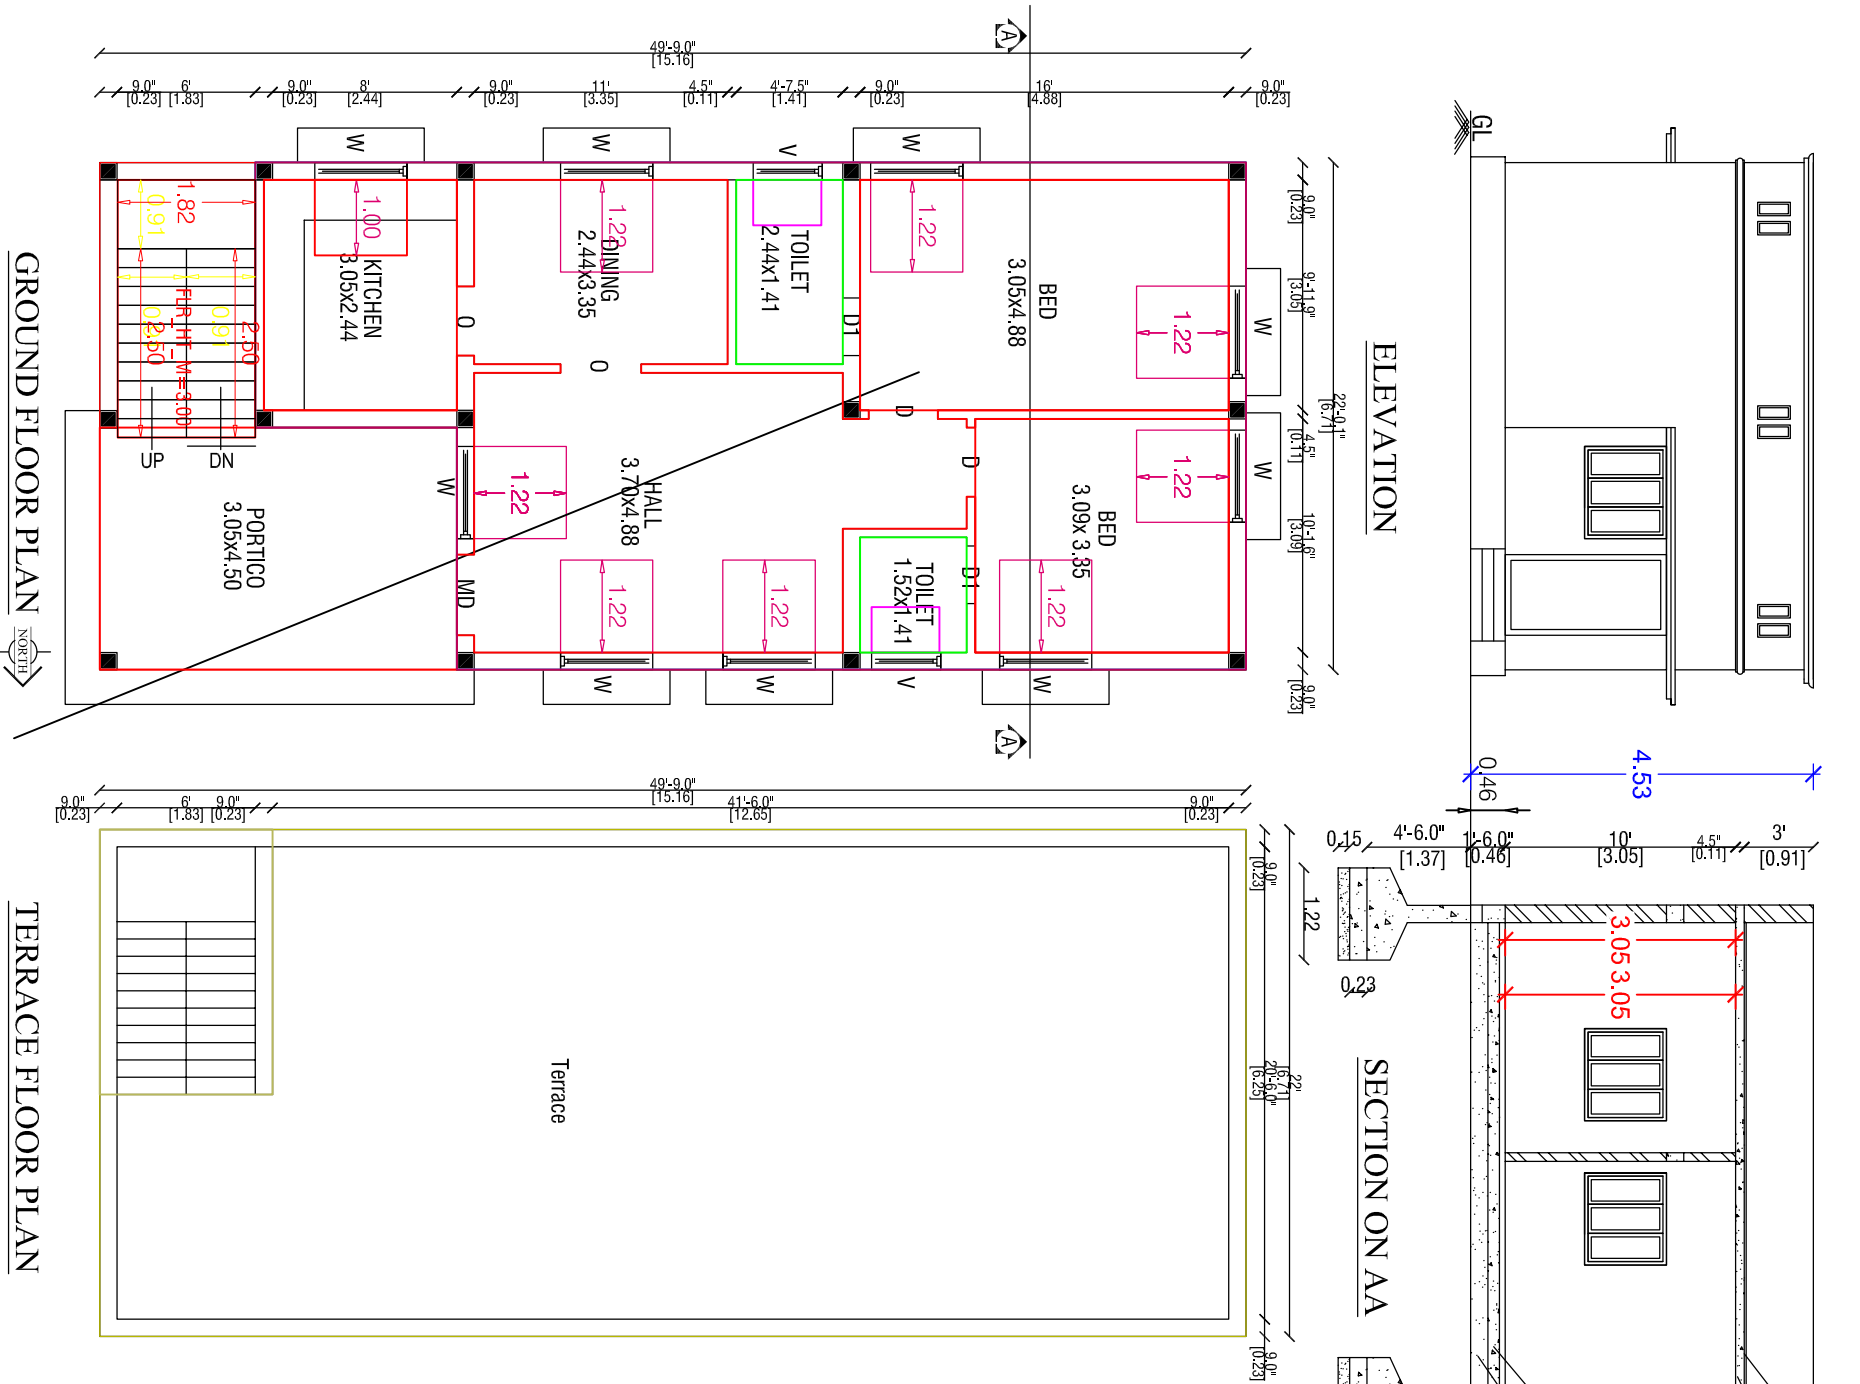

PLAN SHOWING THE PROPOSED CONSTRUCTION
OF R.C.C. ROOF RESIDENTIAL BUILDING IN
S.NO: 87/8A,87/8B,88/8C,87/8C, 87/10,
PLOT NO : 2, AT THALAVAIPATTY VILLAGE,
SALEM WEST TALUK, SALEM DISTRICT.

APPLICANT: Mr.N.YOKESHWARAN,S/o Mr.NATARAJAN.
Mr.K.SURESHBABU,S/o Mr.KANNAIYAN.

KEY PLAN		NOT TO SCALE	
AREA DETAILS	SFT	SQM	
AREA OF THE CONSTRUCTION SITE AREA OF THE GROUND FLOOR AREA OF THE SITE	1690.00	150.15	
	1095.00	101.74	
	595.00	48.41	
JOINERY DETAILS		FTS	MTS
MD DOOR	36" X 70"	1.06 X 2.14	
D DOOR	30" X 70"	0.91 X 2.14	
D1 DOOR	26" X 70"	0.76 X 2.14	
W WINDOW	46" X 46"	1.37 X 1.37	
O OPEN	30" X 70"	0.91 X 2.14	
V VENTILATOR	30" X 20"	0.91 X 0.61	
SCALE : 1"=80" (1:100)			
LEGEND			
BOUNDARY SHOWN IN	-		
PROPOSED SHOWN IN	-		
RAIN WATER HARVESTING SHOWN IN	-		
			

KEY PLAN NOT TO SCALE OWNER PROPERTY PLOT -2 ROAD ROAD ROAD ROAD ROAD SCHOOL GAYATHRI SCHOOL SHOP SHOPS WAY TO SALEM WAY TO STEEL PLANT MANDABAM SITHANUR BUS KAATUHALAVU ROAD North Arrow		Office Use
--	--	-------------------

PLAN INFO
PLOT AREA M2=156.14
SINGLE_FAMILY_BLDG=NO
CR2=NO
SECURITY_ZONE=NO
ACCESS_WIDTH_M=6.00
WHETHER_GOV'T_OR_AIDED_SCHOOL=NO
ROAD_WIDTH=6.00
ROAD_LENGTH=100.00
AVG_PLOT_DEPTH=12.20
AVG_PLOT_WIDTH=8.80
LAND_USE_ZONE = RESIDENTIAL
PLOT_NO=02
SURVEY_NO=S.No.87/8A,87/8B,88/8C,87/10
PATTA_NO=1052,1055,291
DISTRICT=SALEM
TALUK=SALEM
RWTH DECLARED=NO
RWTH DECLARED=NO
AREA_TYPE=OTHERS
BUILDING_NEAR_TO_RIVER=NO
BUILDING_NEAR_MONUMENT=NO
PROVISION_FOR_GREEN_BLDG=NO
PROVISION_FOR_GREEN_BLDG=NO
FIRE_PROTECTION_AND_FIRE_SAFETY_REQUIREMENTS=NO
NOC_FOR_CONSTRUCTION_NEAR_MONUMENT=NO
JURISDICTION_TYPE=PANCHAYAT
OSR_APPLICABLE=NO
OSR_SURR_BUYBACK_RETAIN=RETAIN
IS_APPROVED_LAYOUT=YES
ORGANIZATION_TYPE=PRIVATE
PREMIUM_FSI_REQUIRED=NO
IS_SWIMMING_POOL_EXISTS=NO
AS_AT_SITE=156.14
FMB_OR_PLR=156.14
AS_PER_DOCUMENT=156.14
IF_HERITAGE_TOWN_LESSTHAN_1KM_RADIUS=0



3.E.
11. 2.024

10. Yokeshwaran
Mr. K. Suresh Babu