


PLAN SHOWING THE PROPOSED CONSTRUCTION OF R.C.C TERRACED ROOF GROUND & FIRST FLOOR RESIDENTIAL BUILDING IN OLD S.NO-179/1A2.

NEW S.NO-179/1A2A1, PATTA NO - 817, SCHEDULE - B, BERRY GARDEN PHASE III, NO-15 YERCAUD VILLAGE,


YERCAUD TALUK, YERCAUD SUB REG DT., SALEM REG DT., SALEM DISTRICT.

NAME OF THE APPLICANT : - Mr.R.RAJASEKARAN, S/o. Mr.K.RAMASAMY.

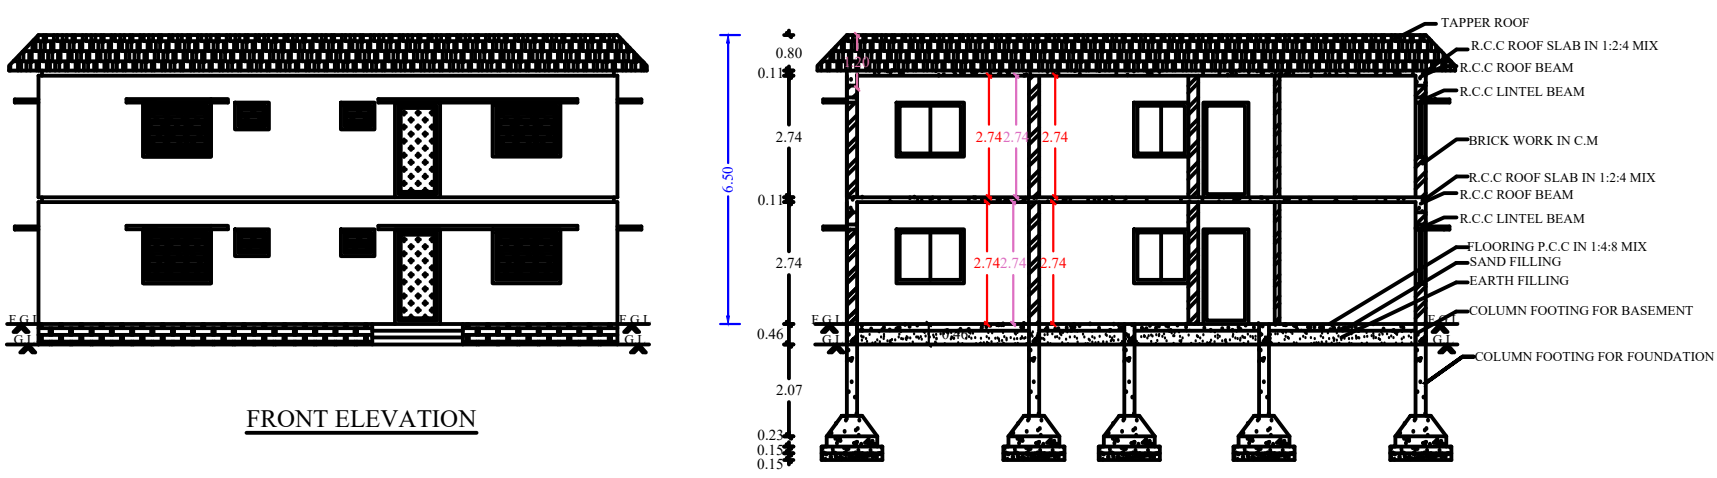

FRONT ELEVATION

SECTION A-A

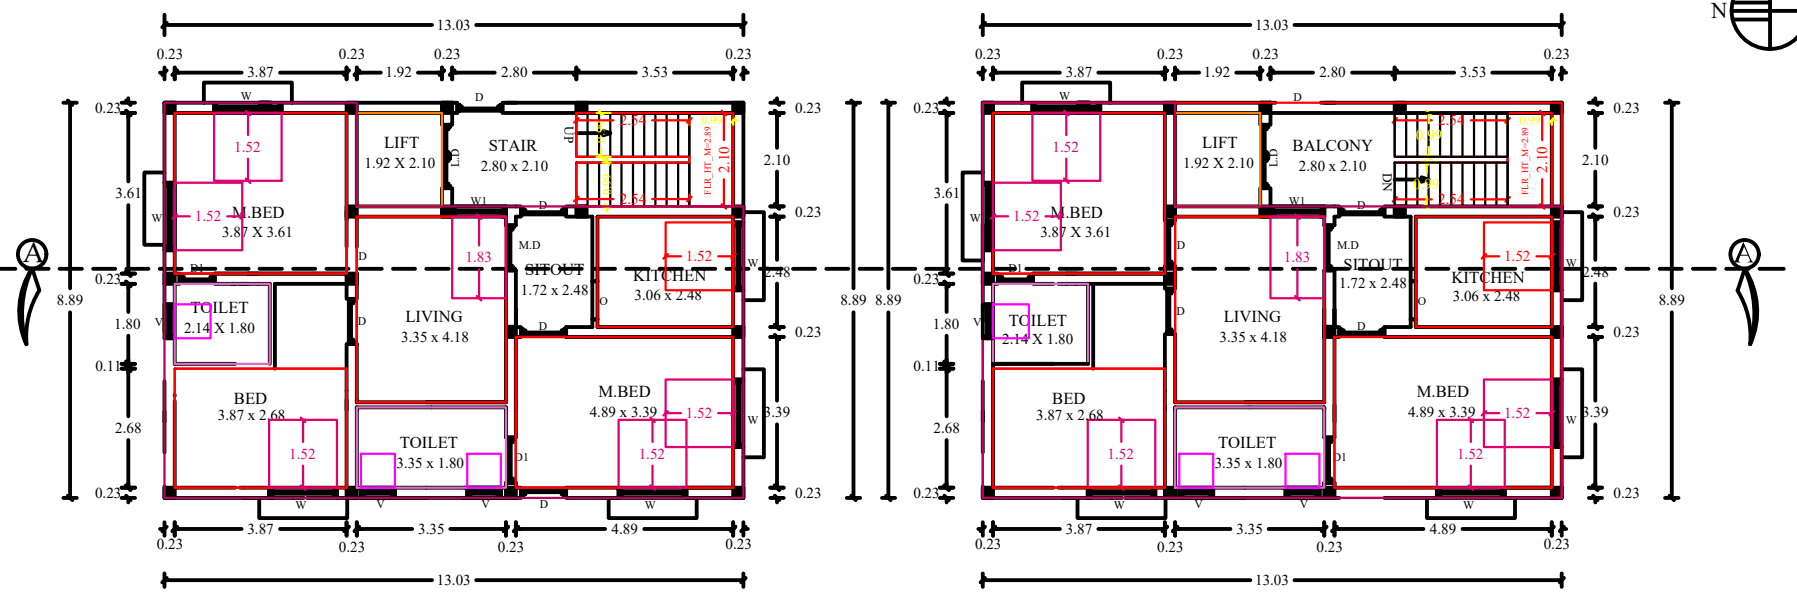

GROUND FLOOR PLAN

FIRST FLOOR PLAN

STAIR CASE DETAILS:-





RAIN WATER HARVESTING :-

SEPTIC TANK:-


FOUNDATION DETAILS

SOLAR SYSTEM


PERCOLATION PIT

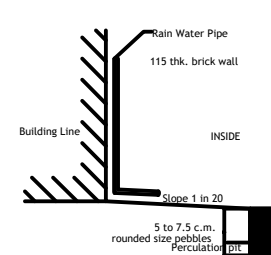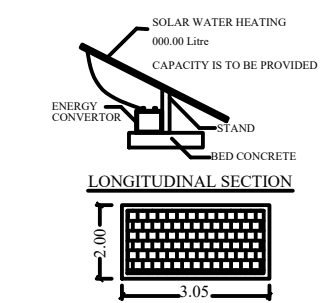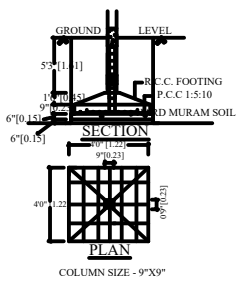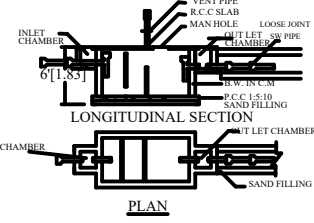

SITE PLAN :
SCALE 1: 100

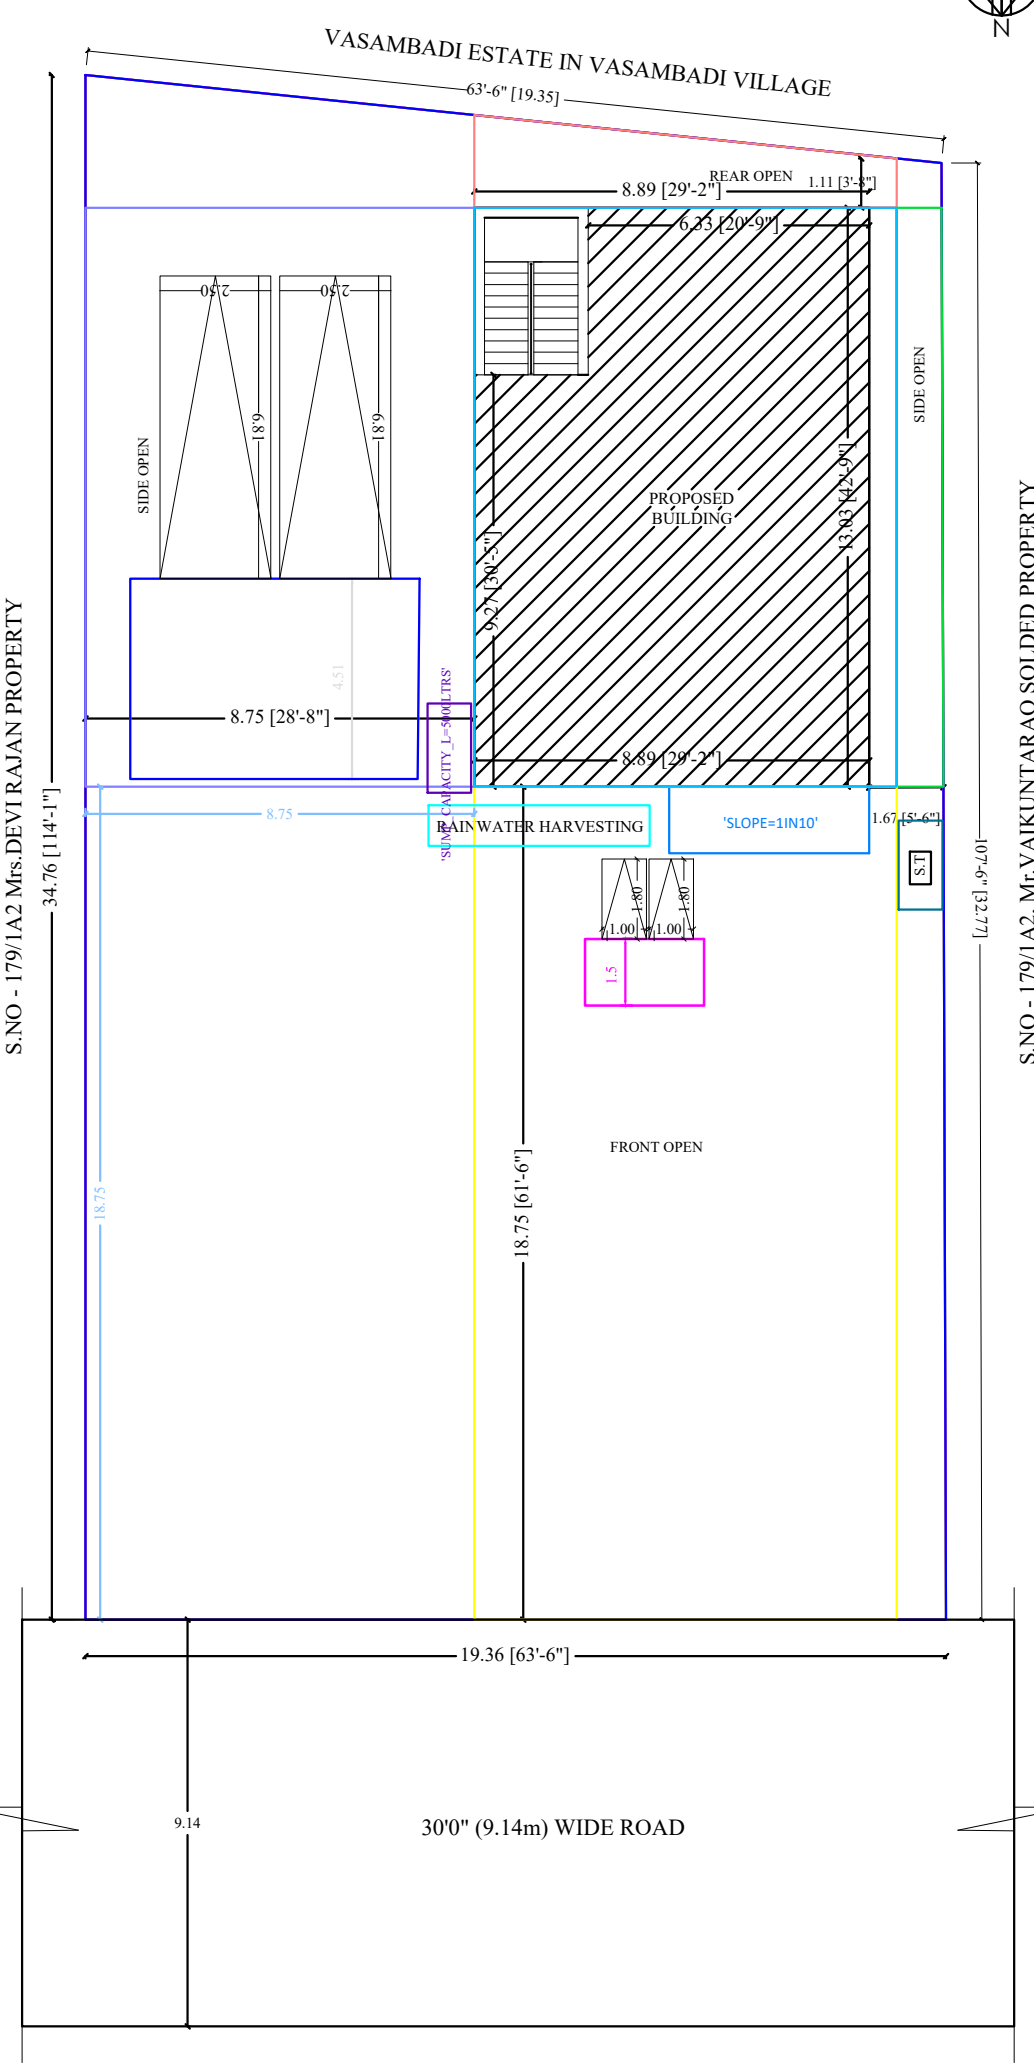

TOPO PLAN :
NOT TO SCALE

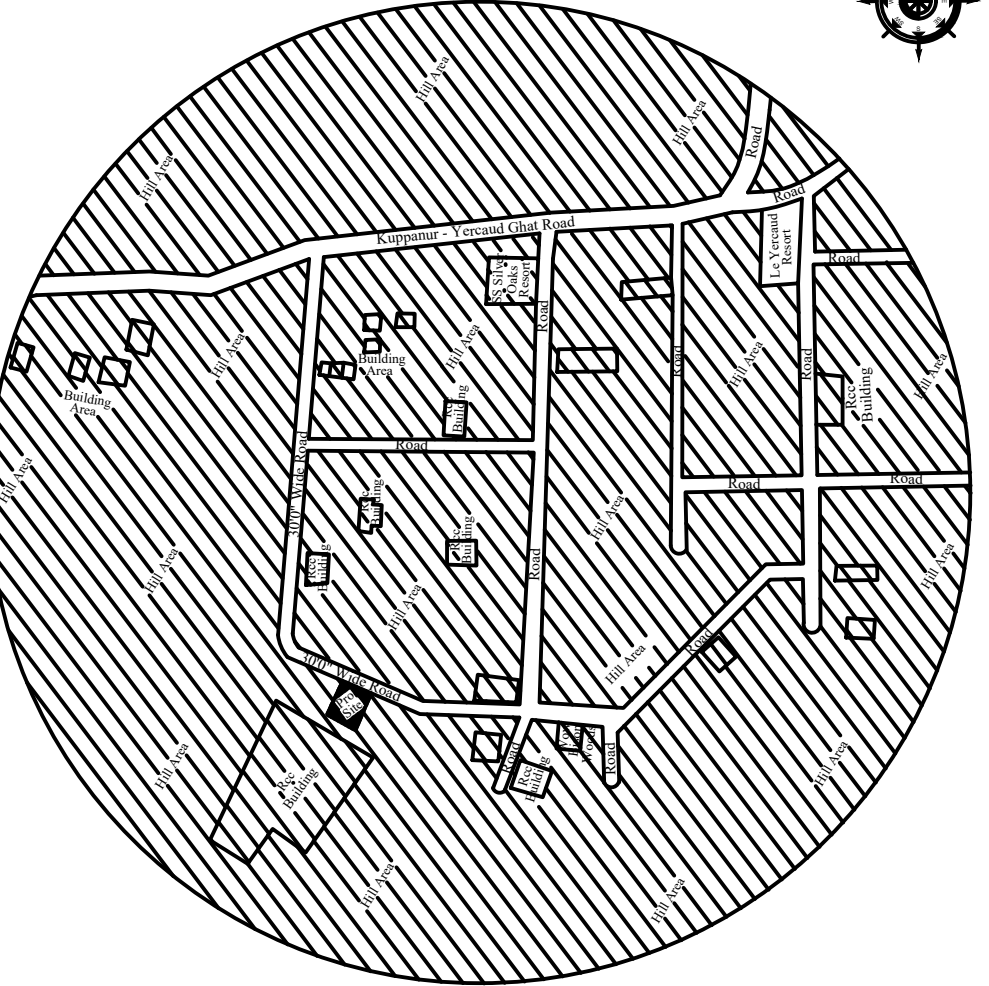

AREA DETAILS:-

1.	AREA OF THE SITE	7,032.00 S.FT	653.50 S.M
2.	GROUND FLOOR AREA	1,247.00 S.FT	115.81 S.M
3.	FIRST FLOOR AREA	1,247.00 S.FT	115.81 S.M
4.	TOTAL AREA	2,494.00 S.FT	231.62 S.M
5.	VACANT AREA	5,785.00 S.FT	537.69 S.M

LEGEND :-

BOUNDRY SHOWN IN - 
PROPOSED SHOWN IN - 
ROAD SHOWN IN - 

SCALE :-

ALL DIMENSIONS ARE IN FEET & METER
SCALE 1 : 100 OR 1" = 8'0"


JOINERY DETAILS :-

S.NO	DESCRIPTION	SIZE IN FT	SIZE IN M
1	MAIN DOOR - M.D	3'6" X 7'0"	1.07 X 2.14
2	DOOR - D	3'0" X 7'0"	0.91 X 2.14
3	DOOR - D1	2'9" X 7'0"	0.84 X 2.14
4	OPEN - O	3'0" X 7'0"	0.91 X 2.14
5	WINDOW - W	5'0" X 5'0"	1.52 X 1.52
6	WINDOW - W1	3'6" X 5'0"	1.07 X 1.52
7	VENTILATOR - V	2'6" X 2'0"	0.76 X 0.61

APPLICANT:-

ENGINEER:-

 


Dr. J. SANKAR, Ph.D., M.E., (Encl.), M.L.T.E.,
SURYA BUILDERS
Reg. Engineer (Grade I), Reg. Structural Engineer (Grade I),
Reg. Construction Engineer, Reg. Quality Auditor & Developer,
Consulting Civil Engineer, Valuation Consultant, Architectural
Designer, Total Station Land Surveyor, Interior Decorator & Valuer.
538/12-C, Pethaji Nagar, Near Pillayar Temple,
Central Jail Backside, Near Hoshangpatty Water Tank,
HOSHAMPATTY, SALEM - 636 007.
Call: 94432 67766, 94432 67780, Off: 0427-2314705