



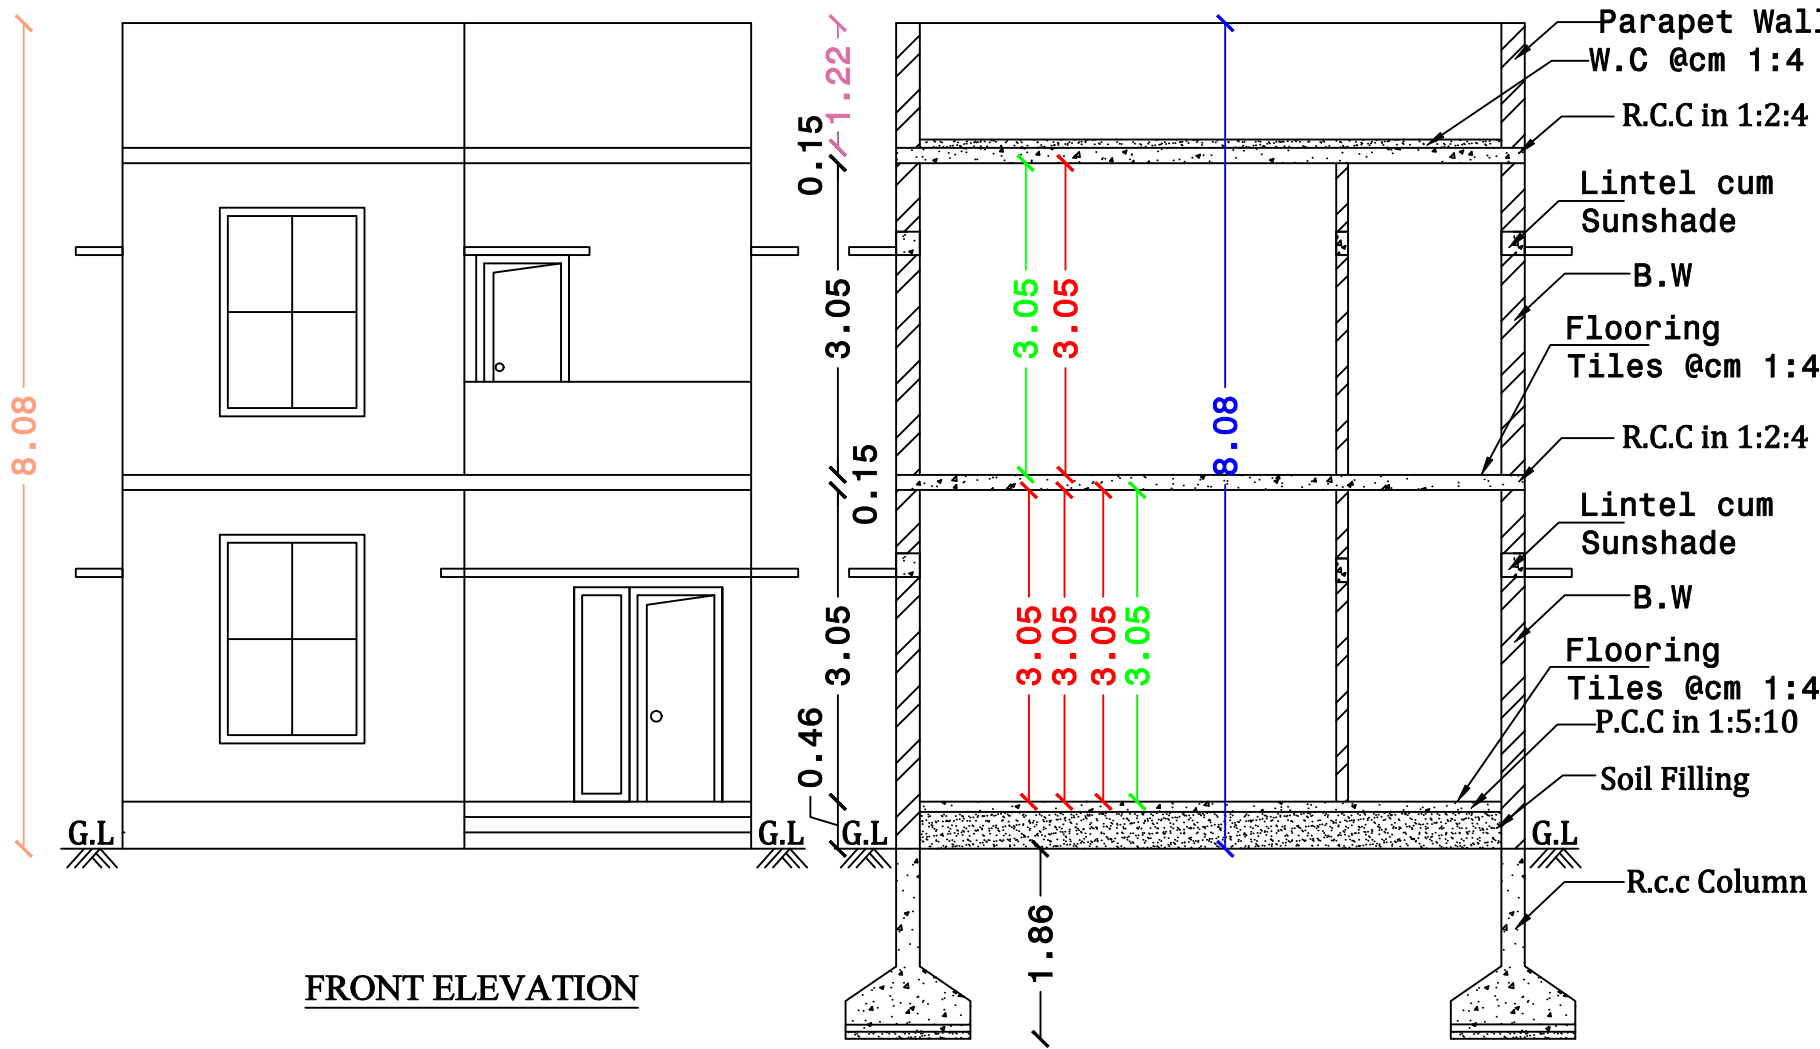


FRONT ELEVATION

SECTION ON A-A

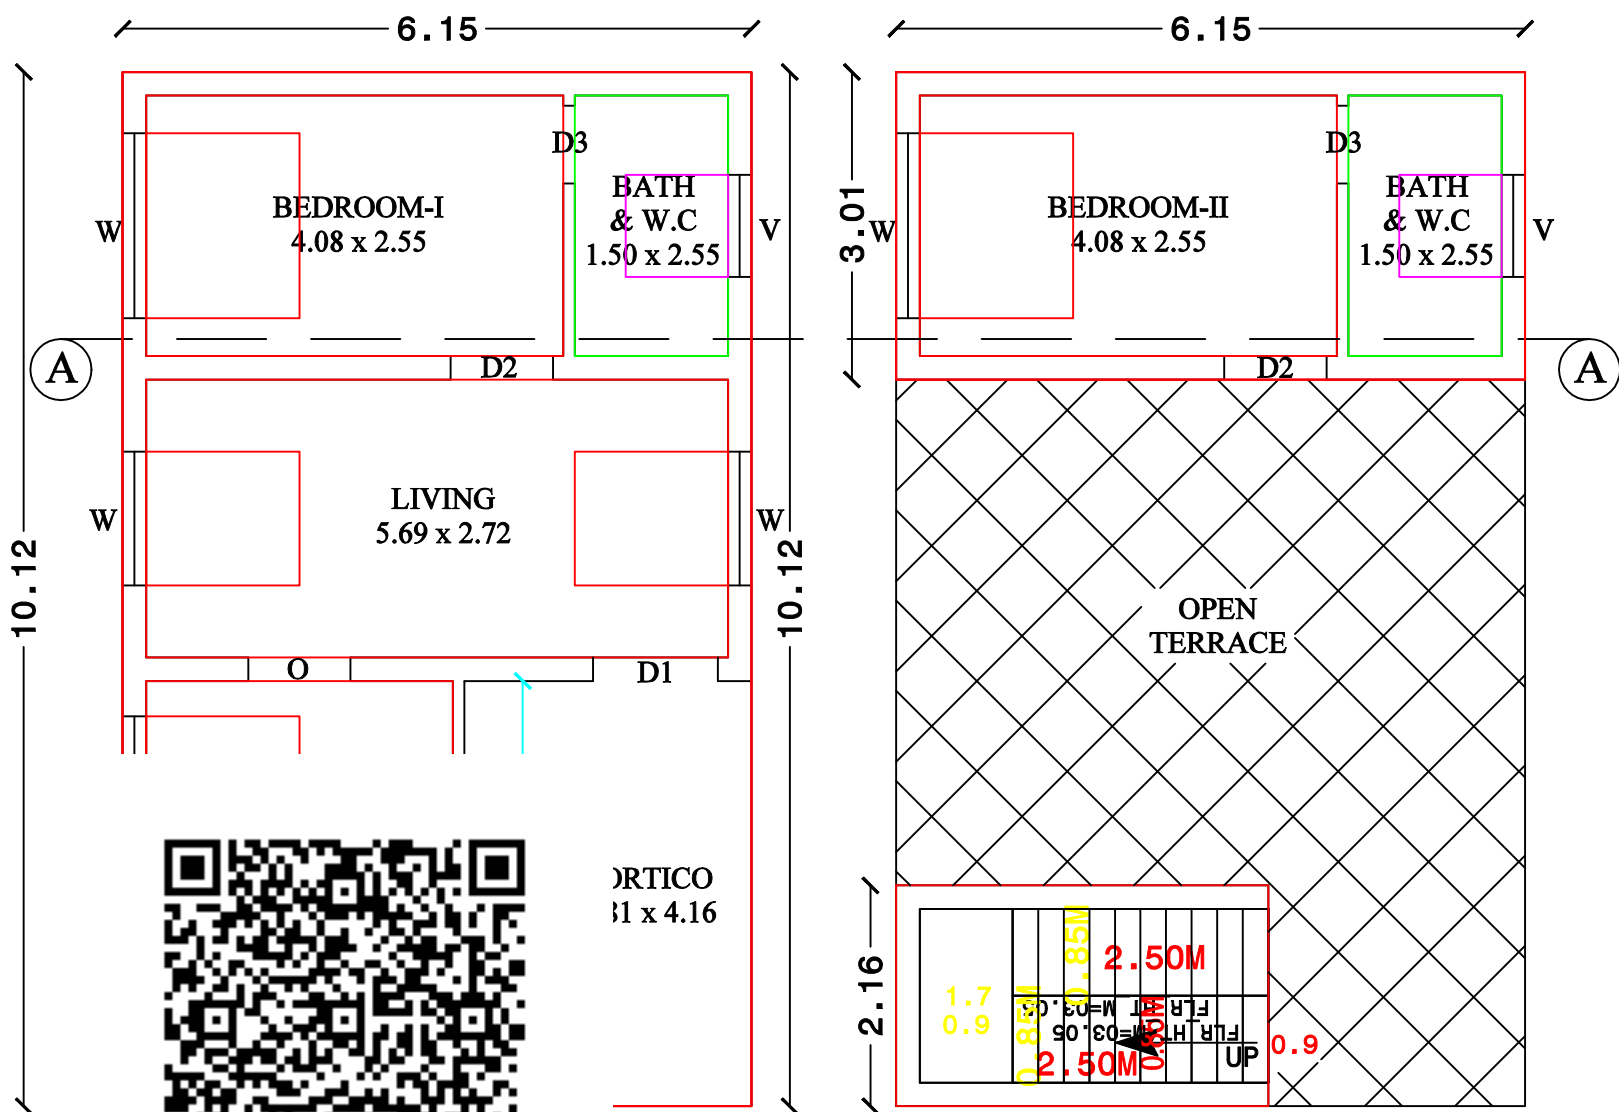


FIRST FLOOR PLAN  
(SCALE 1:100)

KEY PLAN:  
Not To Scale




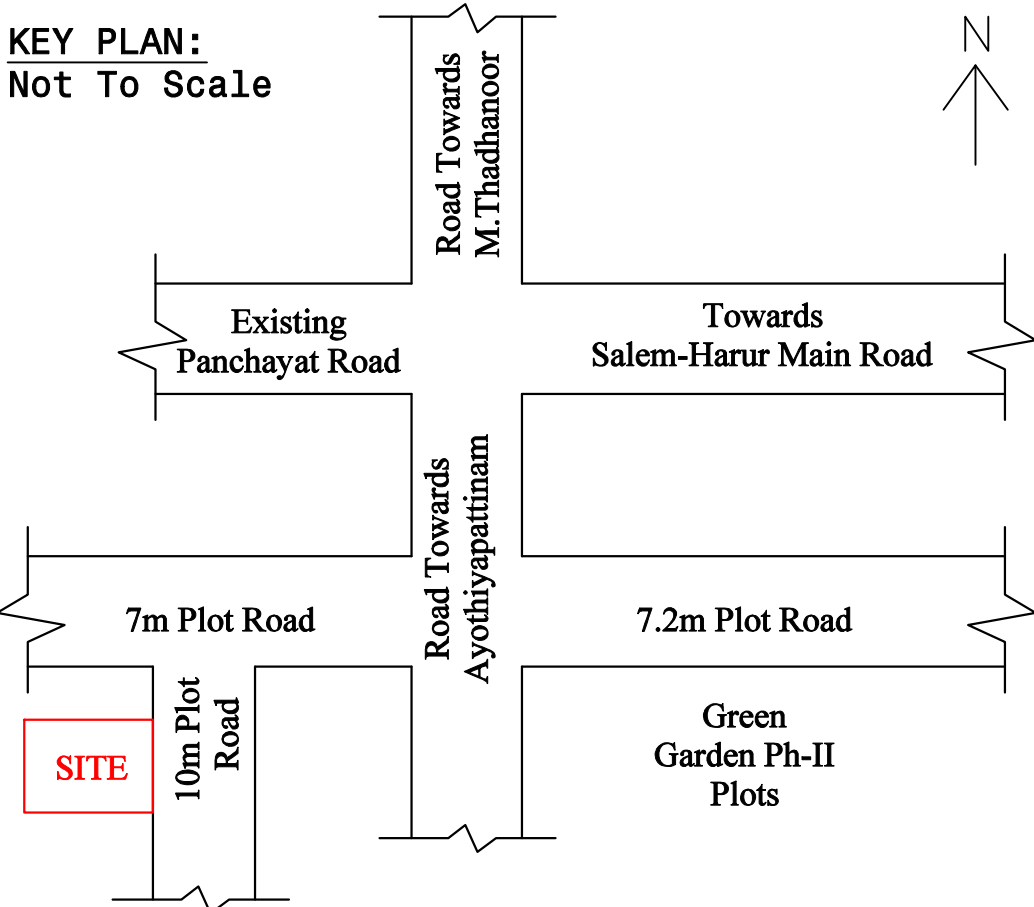


SITE PLAN:  
Scale-1:100

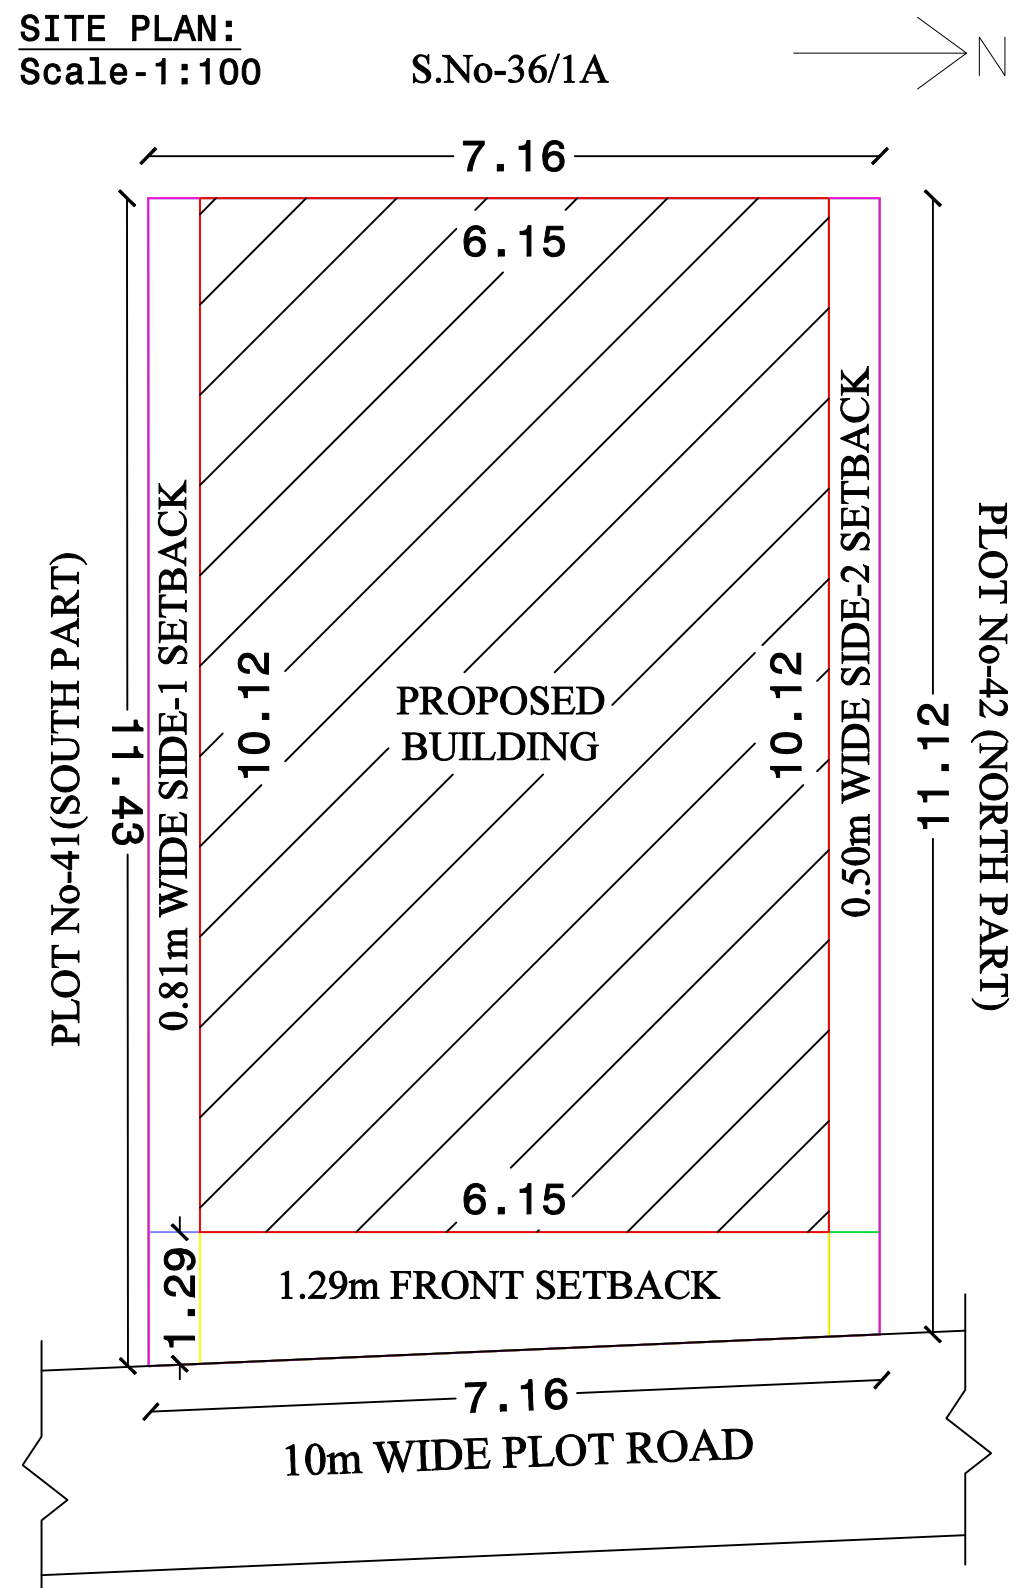

PLAN SHOWING THE PROPOSED CONSTRUCTION OF R.C.C. TERRACED ROOF RESIDENTIAL BUILDING IN GROUND & FIRST FLOOR AT PATTa No-3638, S.No-36/7B & 36/8A, PLOT No-42(SOUTH) & 41(NORTH), ANNAMAR GREEN GARDEN PHASE-I, METUPATTI-THADHANOOR VILLAGE PANCHAYATH, AYOTHIYAPATINAM(sub), SALEM TALUK & DISTRICT. (LAYOUT APPROVAL No:- SLPA-13/2022) (RERA-TN/07/LAYOUT/6422/2022).

APPLICANT NAME: Mr.G.SAGADEVAN s/o Mr.GOVINDHARAJAN.

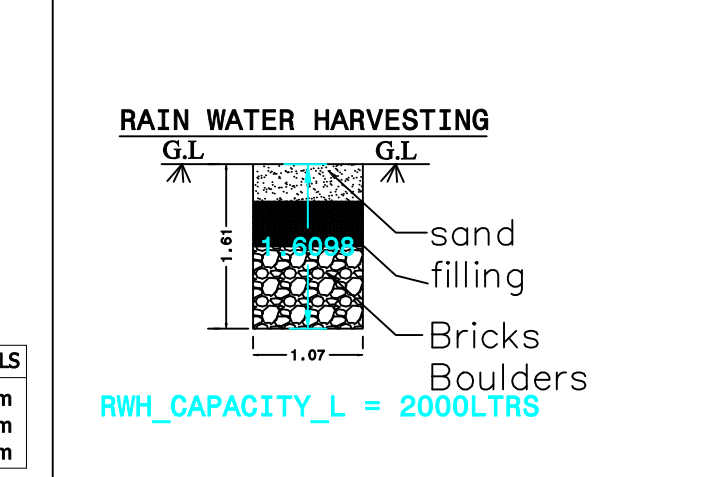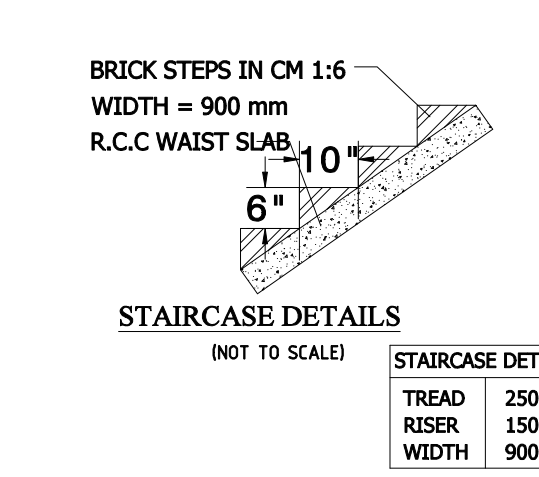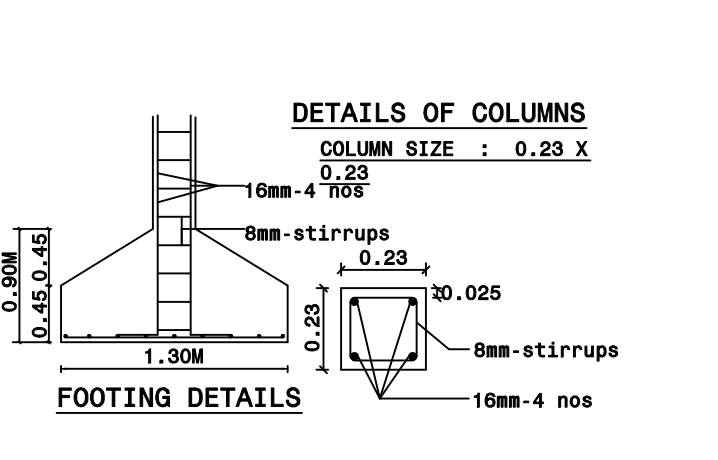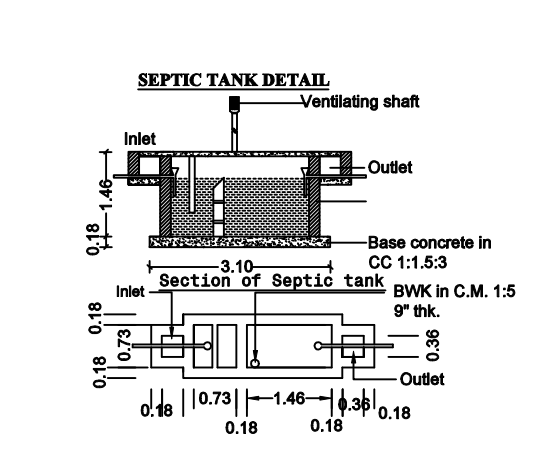

JOINERY DETAILS :-

| DESCRIPTION  | SIZE IN M   |
|--------------|-------------|
| DOOR - D1    | 1.00 X 2.13 |
| DOOR - D2    | 0.91 X 2.13 |
| DOOR - D3    | 0.76 X 2.13 |
| WINDOW - W   | 1.22 x 1.52 |
| OPEN - O     | 0.91 x 2.13 |
| VENTILATOR-V | 0.91 x 0.76 |

ALL DIMENSIONS ARE IN METER  
SCALE 1:100 & 1:150

| AREA DETAILS      |           |              |
|-------------------|-----------|--------------|
| AREA OF THE SITE  | 80.12 S.M | 862.50 S.F.T |
| GROUND FLOOR AREA | 62.27 S.M | 670.25 S.F.T |
| FIRST FLOOR AREA  | 26.38 S.M | 284.00 S.F.T |
| TOTAL FLOOR AREA  | 88.65 S.M | 954.25 S.F.T |
| VACANT LAND AREA  | 17.85 S.M | 192.25 S.F.T |

APPLICANT :

*[Signature]*

ENGINEER :

*[Signature]*  
Er. P. PRABU, B.E., L.B.S., L.P.A.,  
Registered Engineer No: 227/21-26  
Local Planning Authority No: 76/19-24  
83, Jothi Talkies West Street,  
Ammamet, SALEM-636 003.  
Ph: 96004 66884, 94866 14843