



PLAN SHOWING THE PROPOSED CONSTRUCTION OF R.C.C TERRACED ROOF GROUND FLOOR AND FIRST FLOOR RESIDENTIAL BUILDING IN OLD S.F.NO : 28/1B1A1 , NEW S.F.NO: 28/1B1A1B, AT KOMMAKADU VILLAGE, MANJAKUTTAI PANCHAYAT, YERCAUD PANCHAYAT UNION, YERCAUD TALUK, SALEM DISTRICT.



NAME OF THE APPLICANT : Mr.M.ASHOKAN S/O Mr.MARIYAPPAN

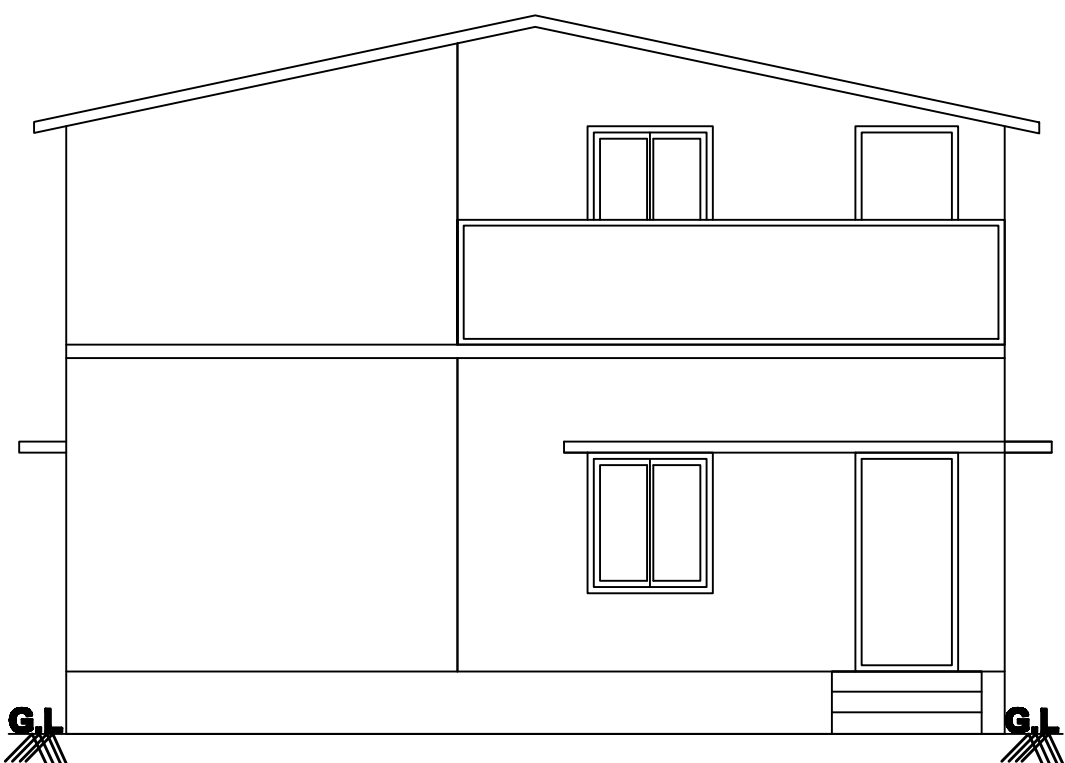


ELEVATION

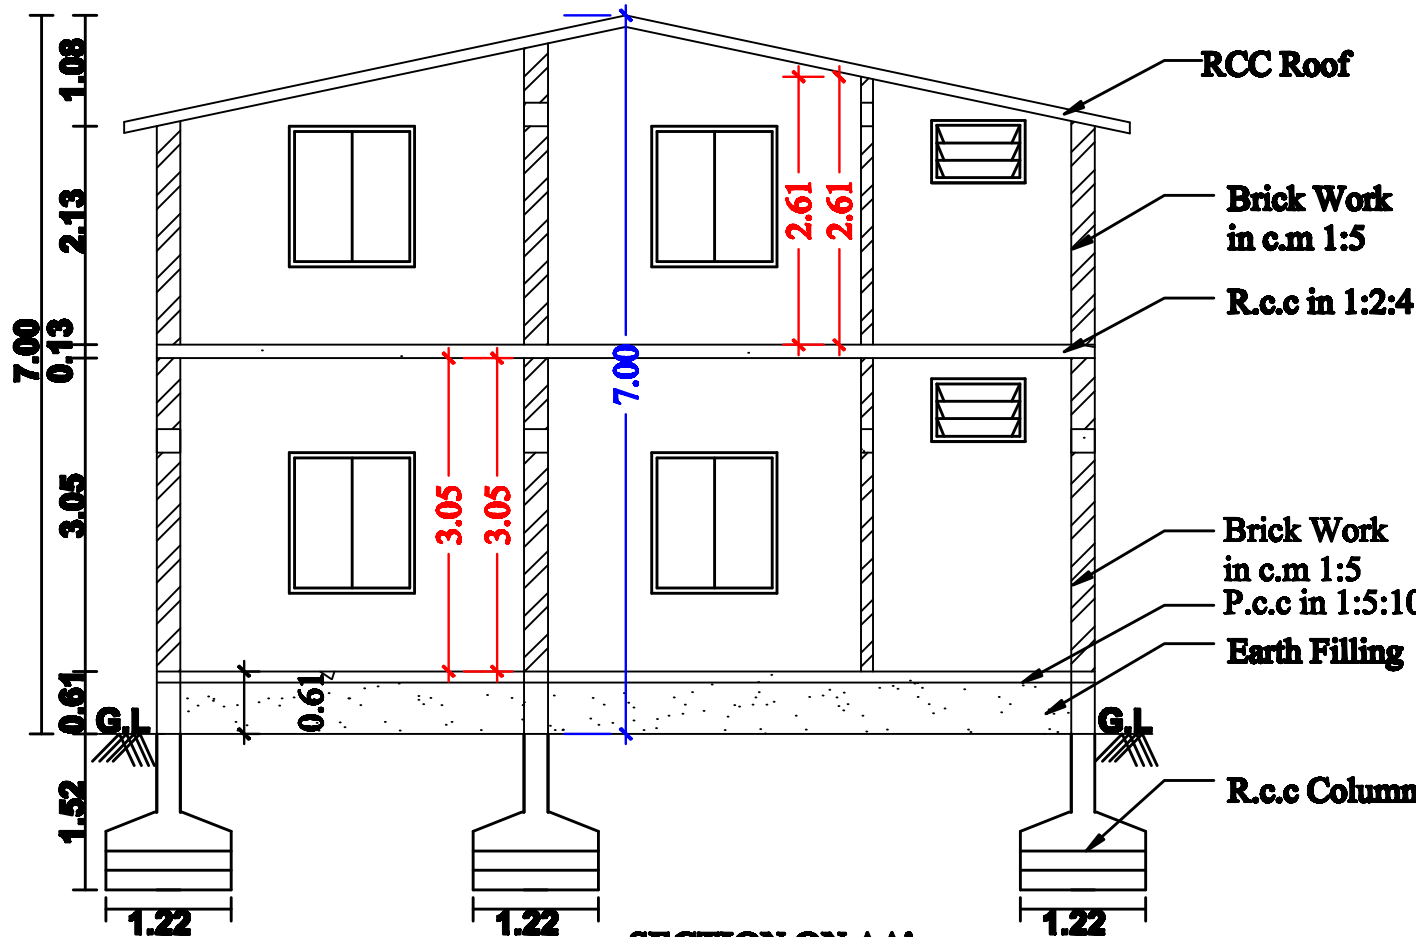



SECTION ON AA'

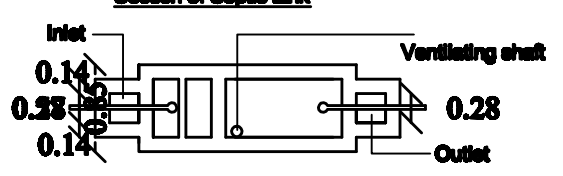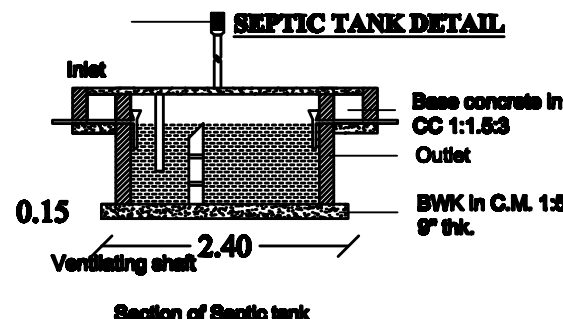


RAIN WATER HARVESTING

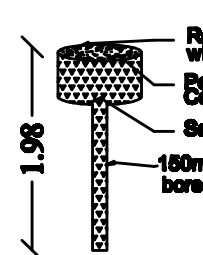

STAIR CASE DETAILS

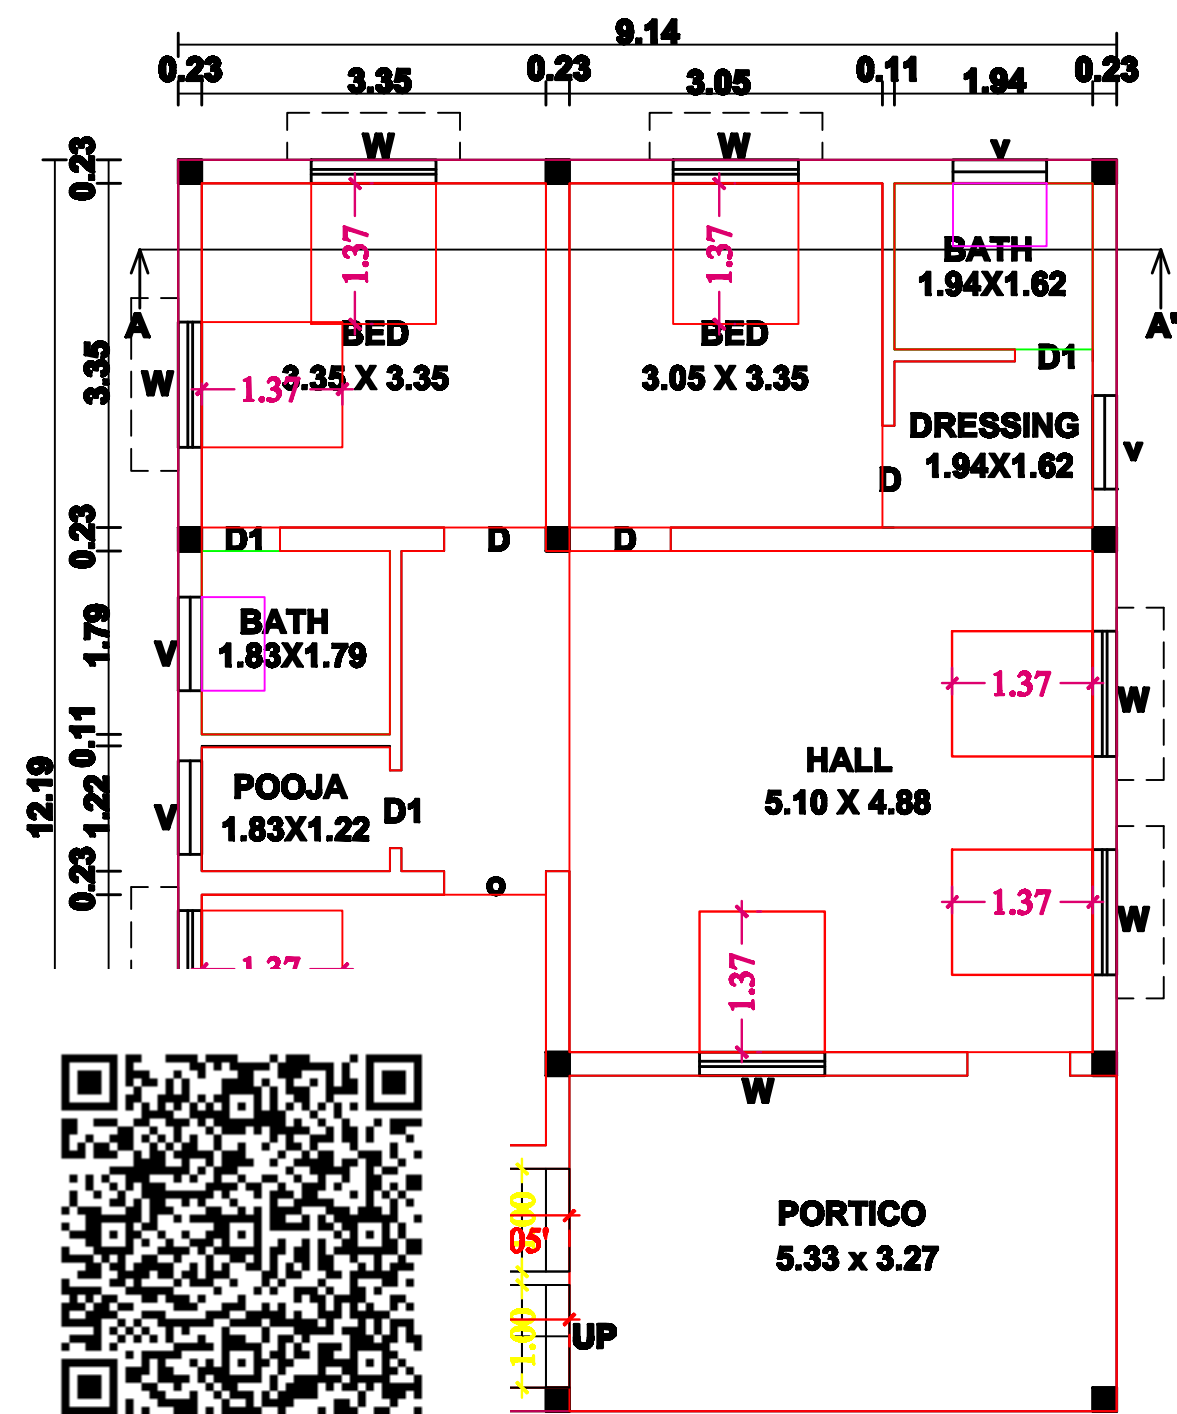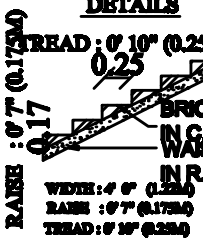


GROUND FLOOR PLAN

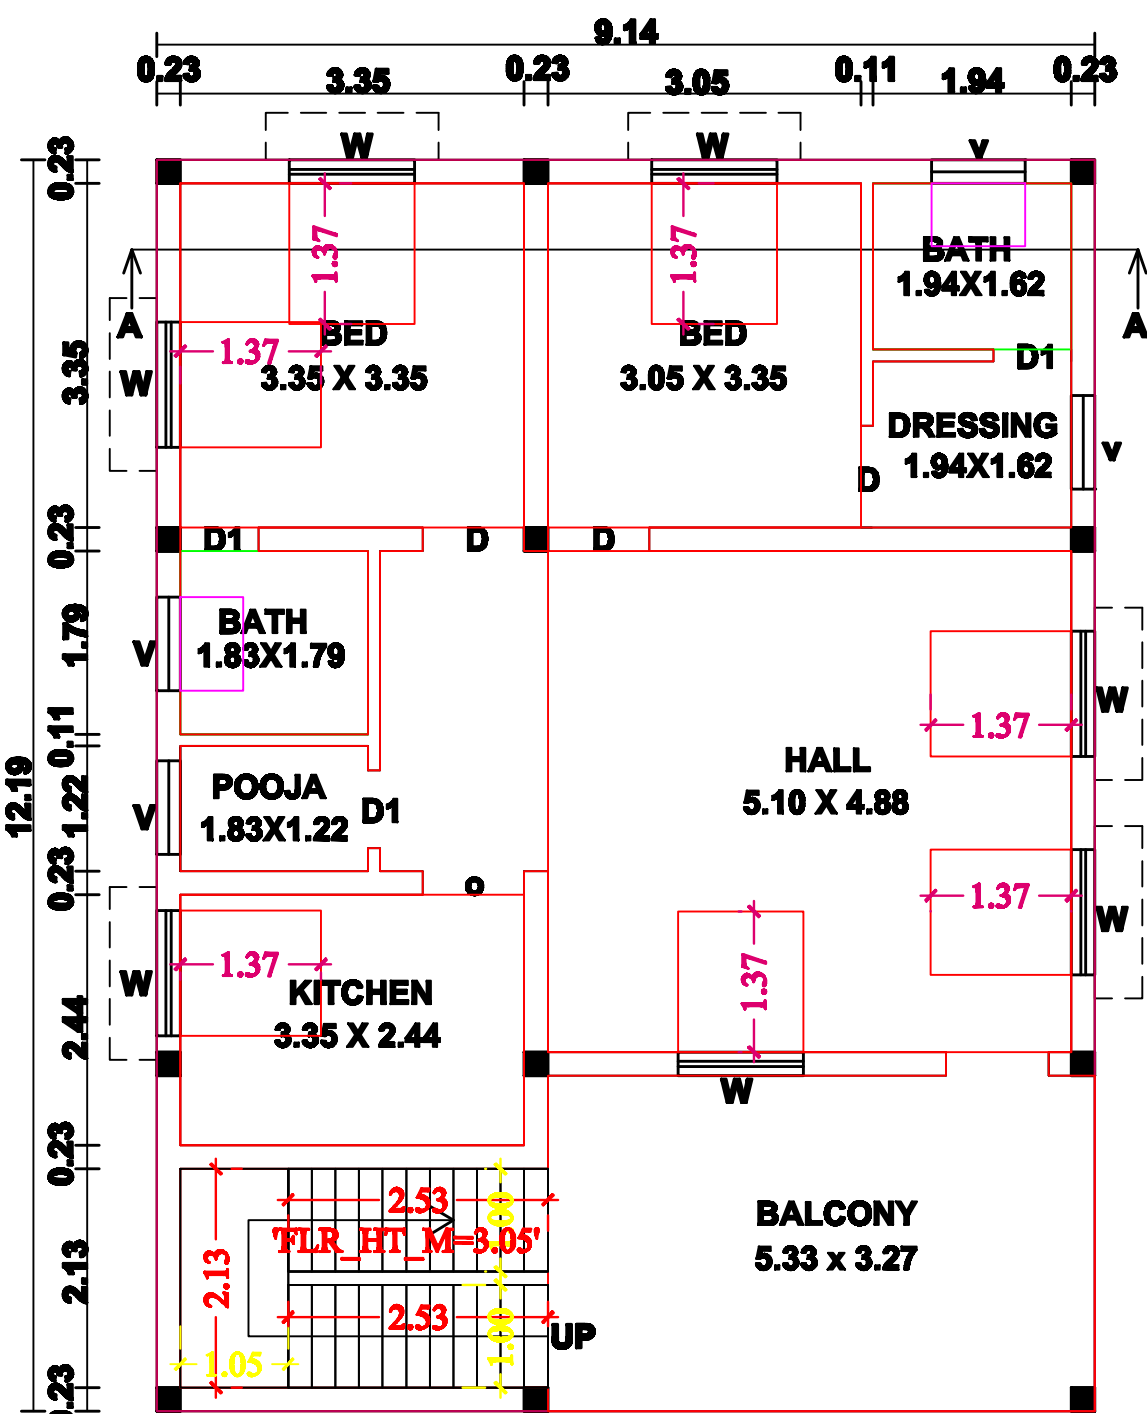

FIRST FLOOR PLAN

SITE PLAN SCALE-1:800

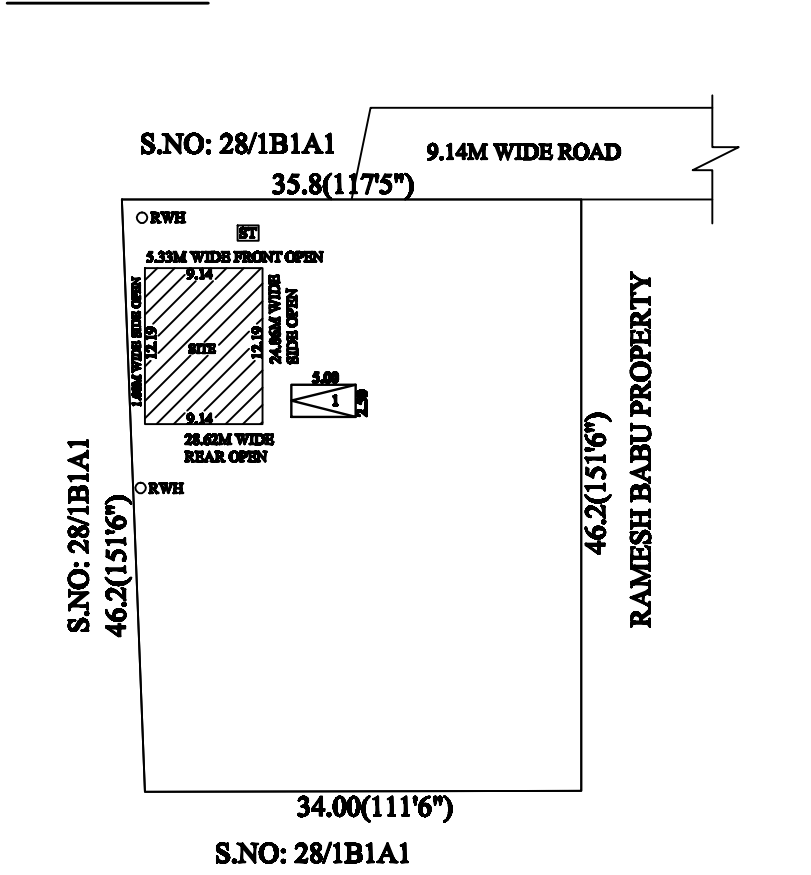

JOINARY DETAILS:

Main Door	4'0"X7'0"	1.22X2.13
Door	3'3"X7'0"	0.99X2.13
Door-1	2'6"X7'0"	0.76X2.13
Open	3'3"X7'0"	0.99X2.13
Window	4'0"X4'6"	1.22X1.37
Ventilator	3'0"X2'0"	0.91X0.61

AREA DETAILS:

	sq.ft	sq.m
As per Document (0.4350 acre)	- 18948.60	1760.36
As per Patta (0.40 acre)	- 17419.33	1618.29
As per site	- 17325.19	1609.55
Ground floor Area	- 1199.32	111.42
First floor Area	- 1199.32	111.42
Total Construction Area	- 2,398.64	222.84
Open space Area	- 16125.87	1498.12

SCALE:

ALL DIMENSIONS ARE IN FEET & METER
SCALE 1: 100 OR 1" = 8'0"
BOUNDARY SHOWN IN - ☐
PROPOSED SHOWN IN - ☐
ROAD SHOWN IN - ☐

APPLICANT:

M. Ashokan

ENGINEER:

Er.D.RADHA KRISHNAN, B.E.,(CIVIL),
REGISTERED ENGINEER,
No: 02/ RE-1 / 2019,
Cell: 94433 07360
Cell: 94876 72708