



TITLE : PLAN SHOWING THE PROPOSED R.C.C TERRACED RESIDENTIAL BUILDING
NO. OF FLOORS : G + 1 - GROUND FLOOR AND FIRST FLOOR
NEW / RE-CONSTRUCTION : NEW CONSTRUCTION
PLOT / DOOR NO. : PLOT - 32,
STREET/ VILLAGE/ TOWN : KMR NAGAR, CHETTICHAVADI VILLAGE, SALEM WEST,
T.S.L.R. DETAILS : S.NO- 66/4,
ULB DETAIL : SURAMANGALAM OFFICE
DISTRICT/ CORPORATION : SALEM CITY .


APPLICANT : Mr .P. RAJAMANI S/O PALANI
Mrs.R.Amirthavalli W/o Mr.Rajamani

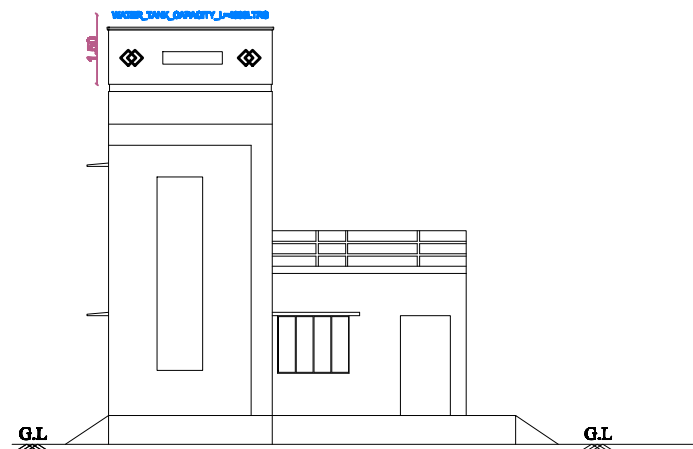


ELEVATION

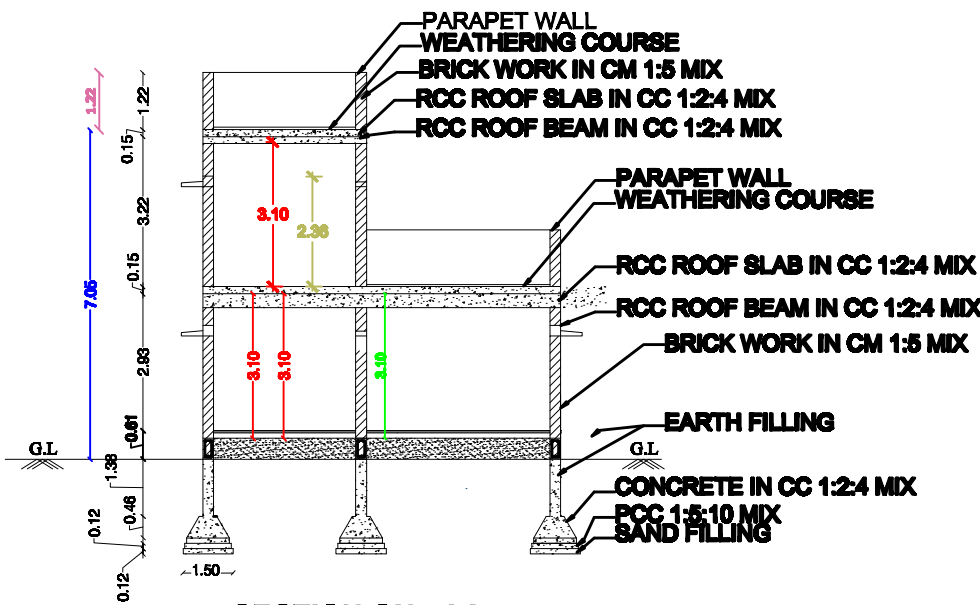


SECTION ON - AA

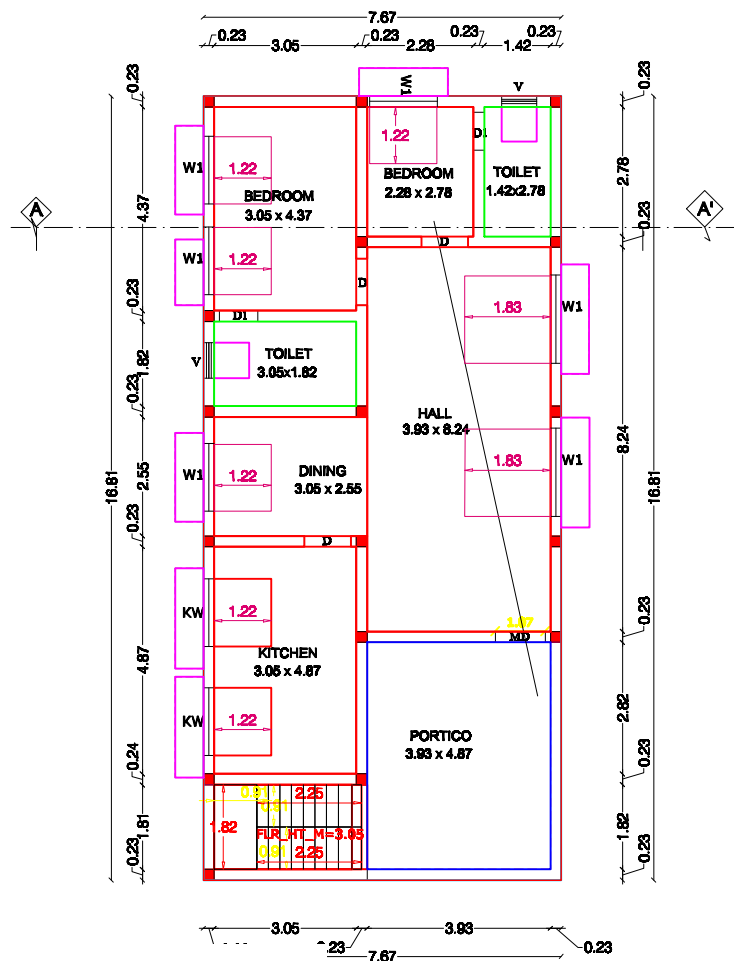


GROUND FLOOR PLAN

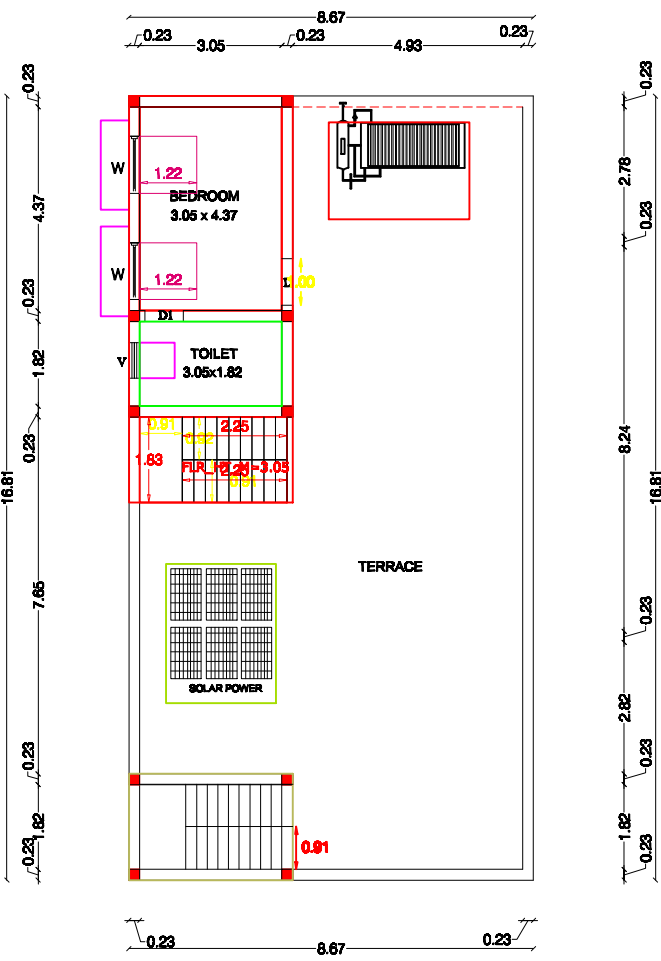



FIRST FLOOR PLAN

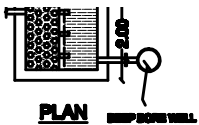


SEPTIC TANK

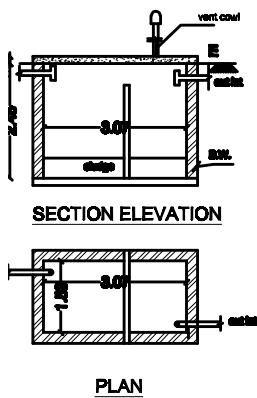


RCC COLUMN AND FOOTING

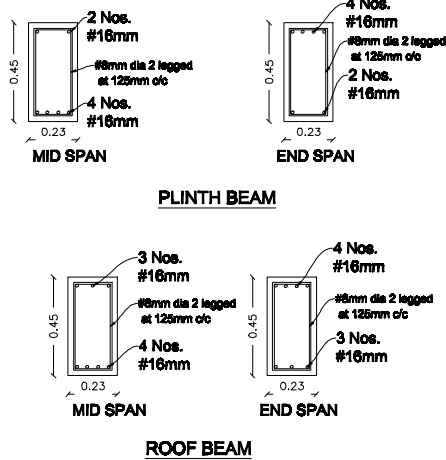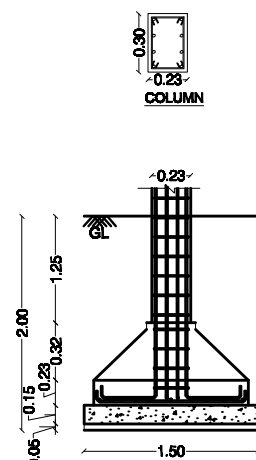




SOLAR WATER HEATER

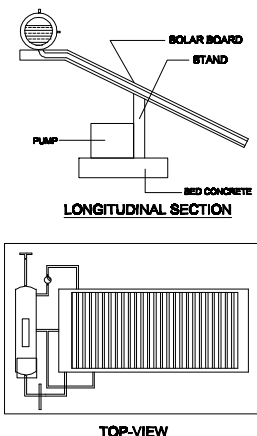

SOLAR ENERGY

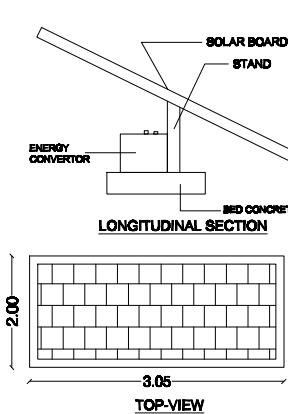

STAIRCASE DETAIL

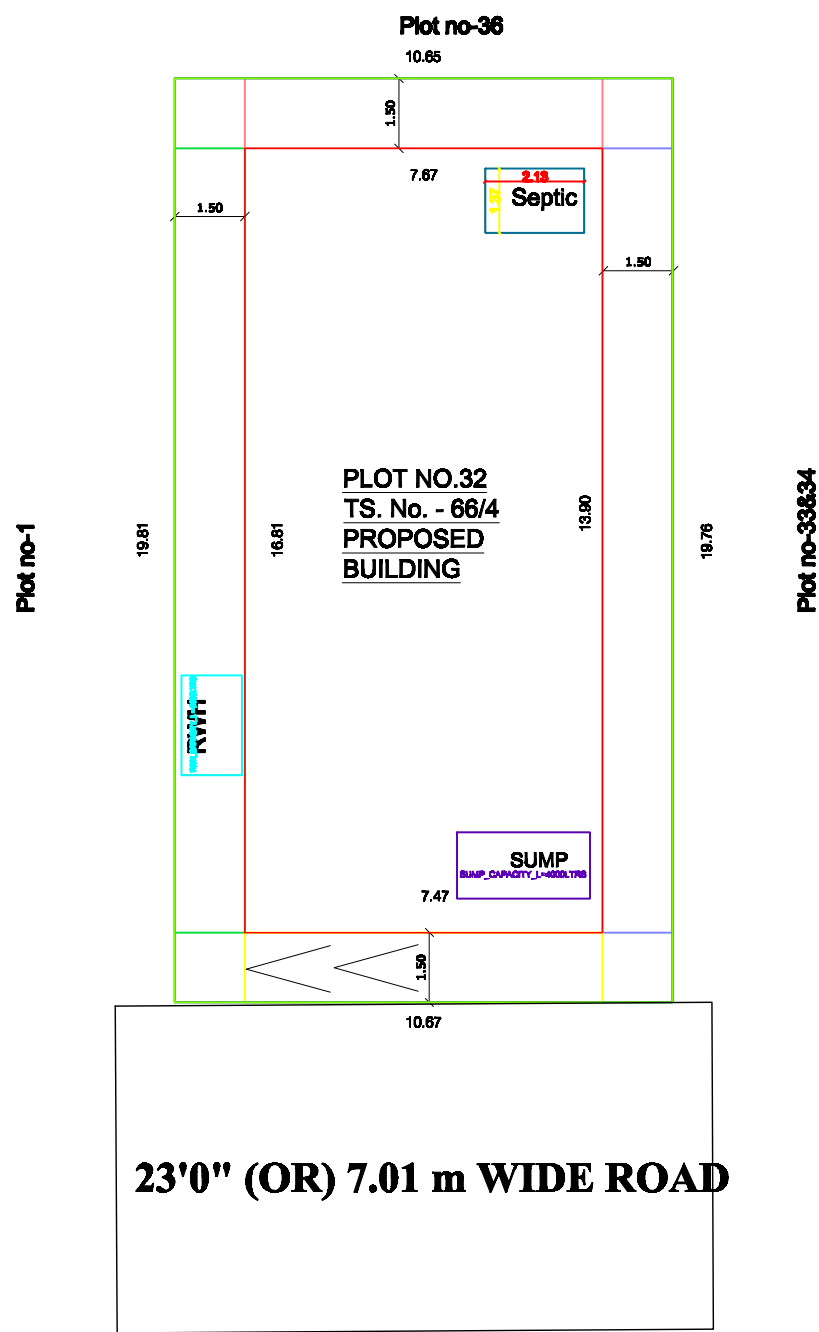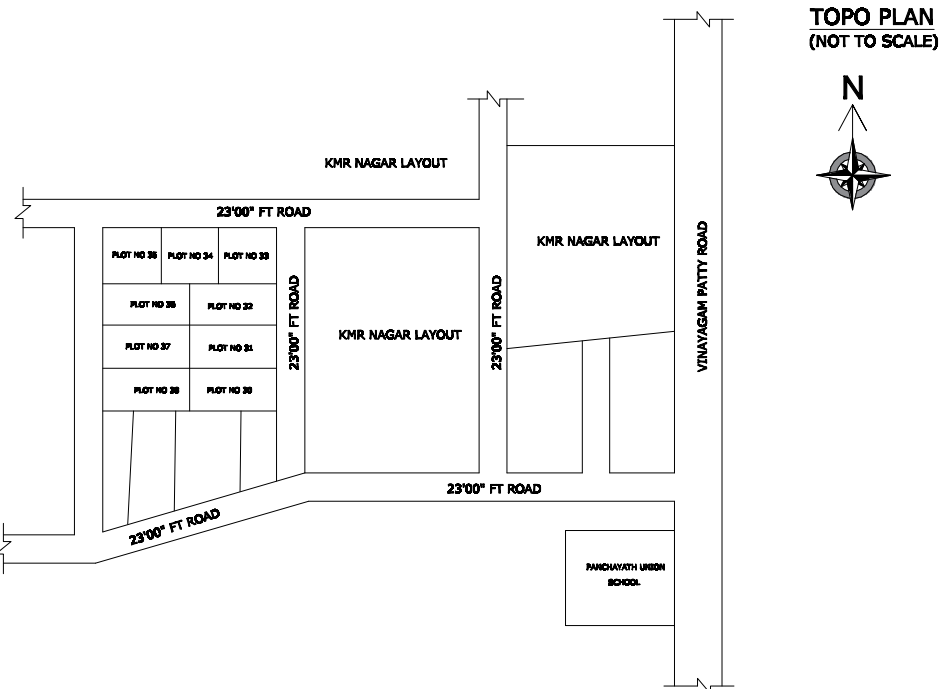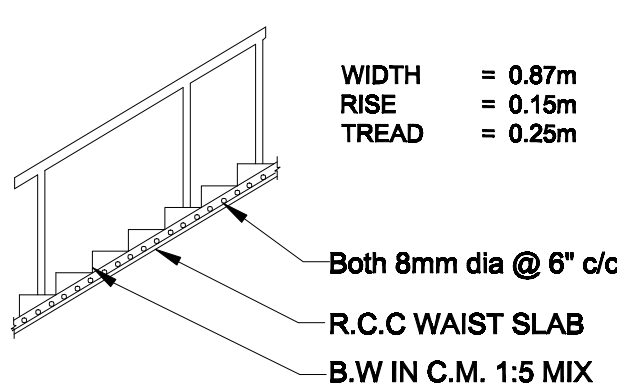

SHEET No - 1 OF 1	
COLOUR INDEX	
SITE BOUNDARY	ALL DIMENSIONS ARE IN METER SCALE 1:100
EXISTING ROAD	
PROPOSED BUILDING	
PROPOSED DRIVEWAY	

JOINERY DETAIL				
S. NO	SYMBOL	DESCRIPTION	SFT	SQM
1.	MD	MAIN DOOR	3'6" x 7'0"	1.07 x 2.13
2.	D	DOOR	3'0" x 7'0"	1.00 x 2.13
3.	D1	DOOR	2'6" x 7'0"	0.76 x 2.13
4.	W	WINDOW	5'0" x 4'0"	1.52 x 1.22
5.	W1	WINDOW	3'6" x 4'0"	1.07 x 1.22
6.	SW	WINDOW	3'0" x 5'0"	0.81 x 1.62
7.	V	VENTILATOR	2'6" x 2'0"	0.76 x 0.60

AREA DETAIL		
LAND/PLOT DETAIL		
LAND AREA AS PER DEED	211.43 Sq.m	2275.00 Sq.Ft
LAND AREA AS FMB/TS/LR	211.43 Sq.m	2275.00 Sq.Ft
LAND AREA AS AT SITE	211.43 Sq.m	2275.00 Sq.Ft
SUPER IMPOSED AREA	211.43 Sq.m ✓	2275.00 Sq.Ft ✓

BUILT-UP AREA DETAIL		
GROUND FLOOR AREA	128.93 Sq.m	1387.79 Sq.Ft
FIRST FLOOR AREA	30.57 Sq.m	329.07 Sq.Ft
TOTAL F.S.I AREA	159.50 Sq.m	1716.86 Sq.Ft
TOTAL BUILT UP AREA	159.50 Sq.m ✓	1716.86 Sq.Ft ✓
VACANT/ SETBACK	82.50 Sq.m	888.00 Sq.Ft

PLOT COVERAGE (128.93/ 211.43 x 100)	: 60.97
FLOOR SPACE INDEX (159.5/ 211.43)	: 0.75

PARKING COUNT	
No. OF CAR PARKING (2.50X5.00)	: 1 No.
No. OF TWO WHEELERS (1.0X1.80M)	: 2 Nos.

APPLICANT(S)

P. Rajamani
R. Amirthavalli

ENGINEER

Er. A.VIGNESH KUMAR, B.E.,
Registered Engineer,
78, Mariamman Kovil Street,
Shevapet, SALEM-636 002.
Reg. LPA No.: 14222/2024
Ph: 80721 14256

OFFICE USE ONLY