

PLAN SHOWING THE PROPOSED CONSTRUCTION OF RCC TERRACED ROOF COMMERCIAL BUILDING IN OLD S.NO: 99/12A, NEW S.NO: 99/12A1A2, "RASI NAGAR", PLOT NO-146,MARAMANGALATHUPATTI VILLAGE & PANCHAYAT, SALEM WEST TALUK, SALEM DISTRICT.

APPLICANT: Mr.K.SELVAM S/o Mr.KUTTIYA GOUNDER

JOINERIES DETAILS			
ROLLING SHUTTER	RS	10'0"x8'0"	3.05x2.44
ROLLING SHUTTER	RS1	5'0"x8'0"	1.52x2.44
DOOR	D1	2'6"x7'0"	0.76x2.13
WINDOW	W	6'0"x6'0"	1.83x1.83
VENTILATOR	V	2'0"x2'0"	0.61x0.61

AREA DETAILS				
AREA OF THE SITE	1200.00	sft	111.48	sqm
GROUND FLOOR AREA	683.83	sft	63.53	sqm
TOTAL AREA	683.83	sft	63.53	sqm
OPEN AREA	516.17	sft	47.95	sqm

FSI - $\frac{683.83}{1200.00}$ - 0.56

PLOT COVERAGE - 56.98 %

ALL DIMENSIONS ARE IN METER, SCALE 1:100

SITE BOUNDARY SHOWN IN GREEN PROPOSED
PROPOSED BUILDING SHOWN IN RED
EXISTING ROAD SHOWN IN YELLOW



APPLICANT

K.Selvam


ENGINEER

Er. M. PRADEEP, B.E.
EXCELLENT PLANNERS
2/106, NADAR STREET,
MARAMANGALATHU PATTI,
SALEM-30 Coll: 95240 4237


LS no: 236

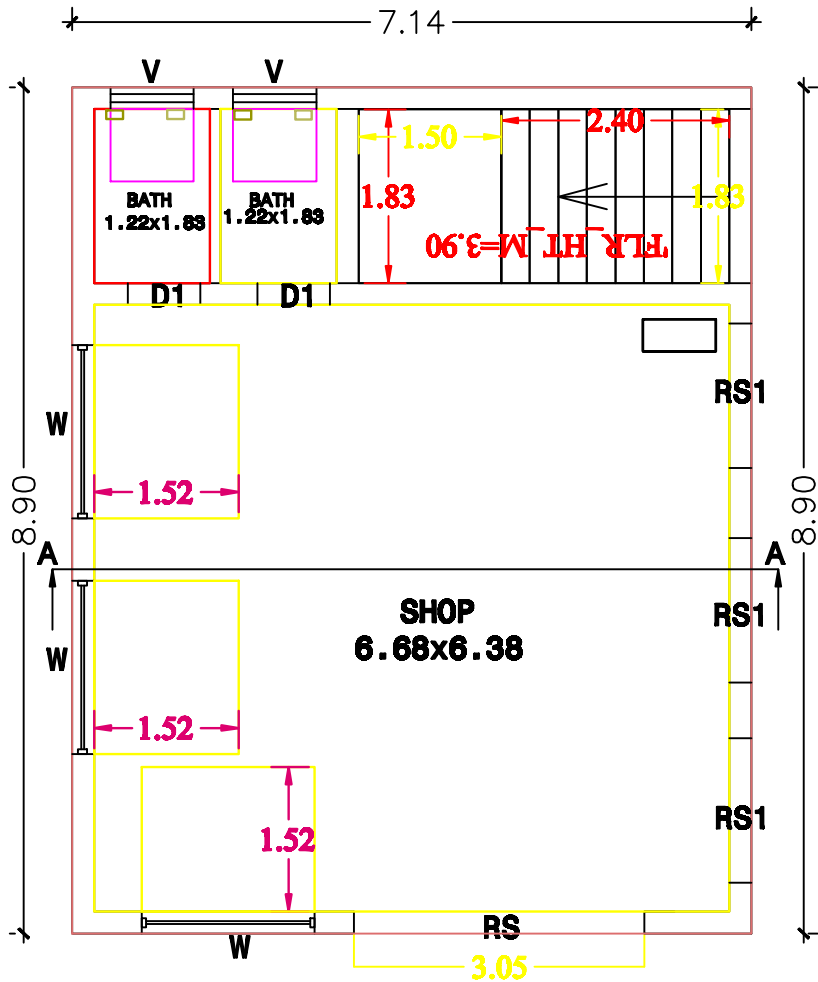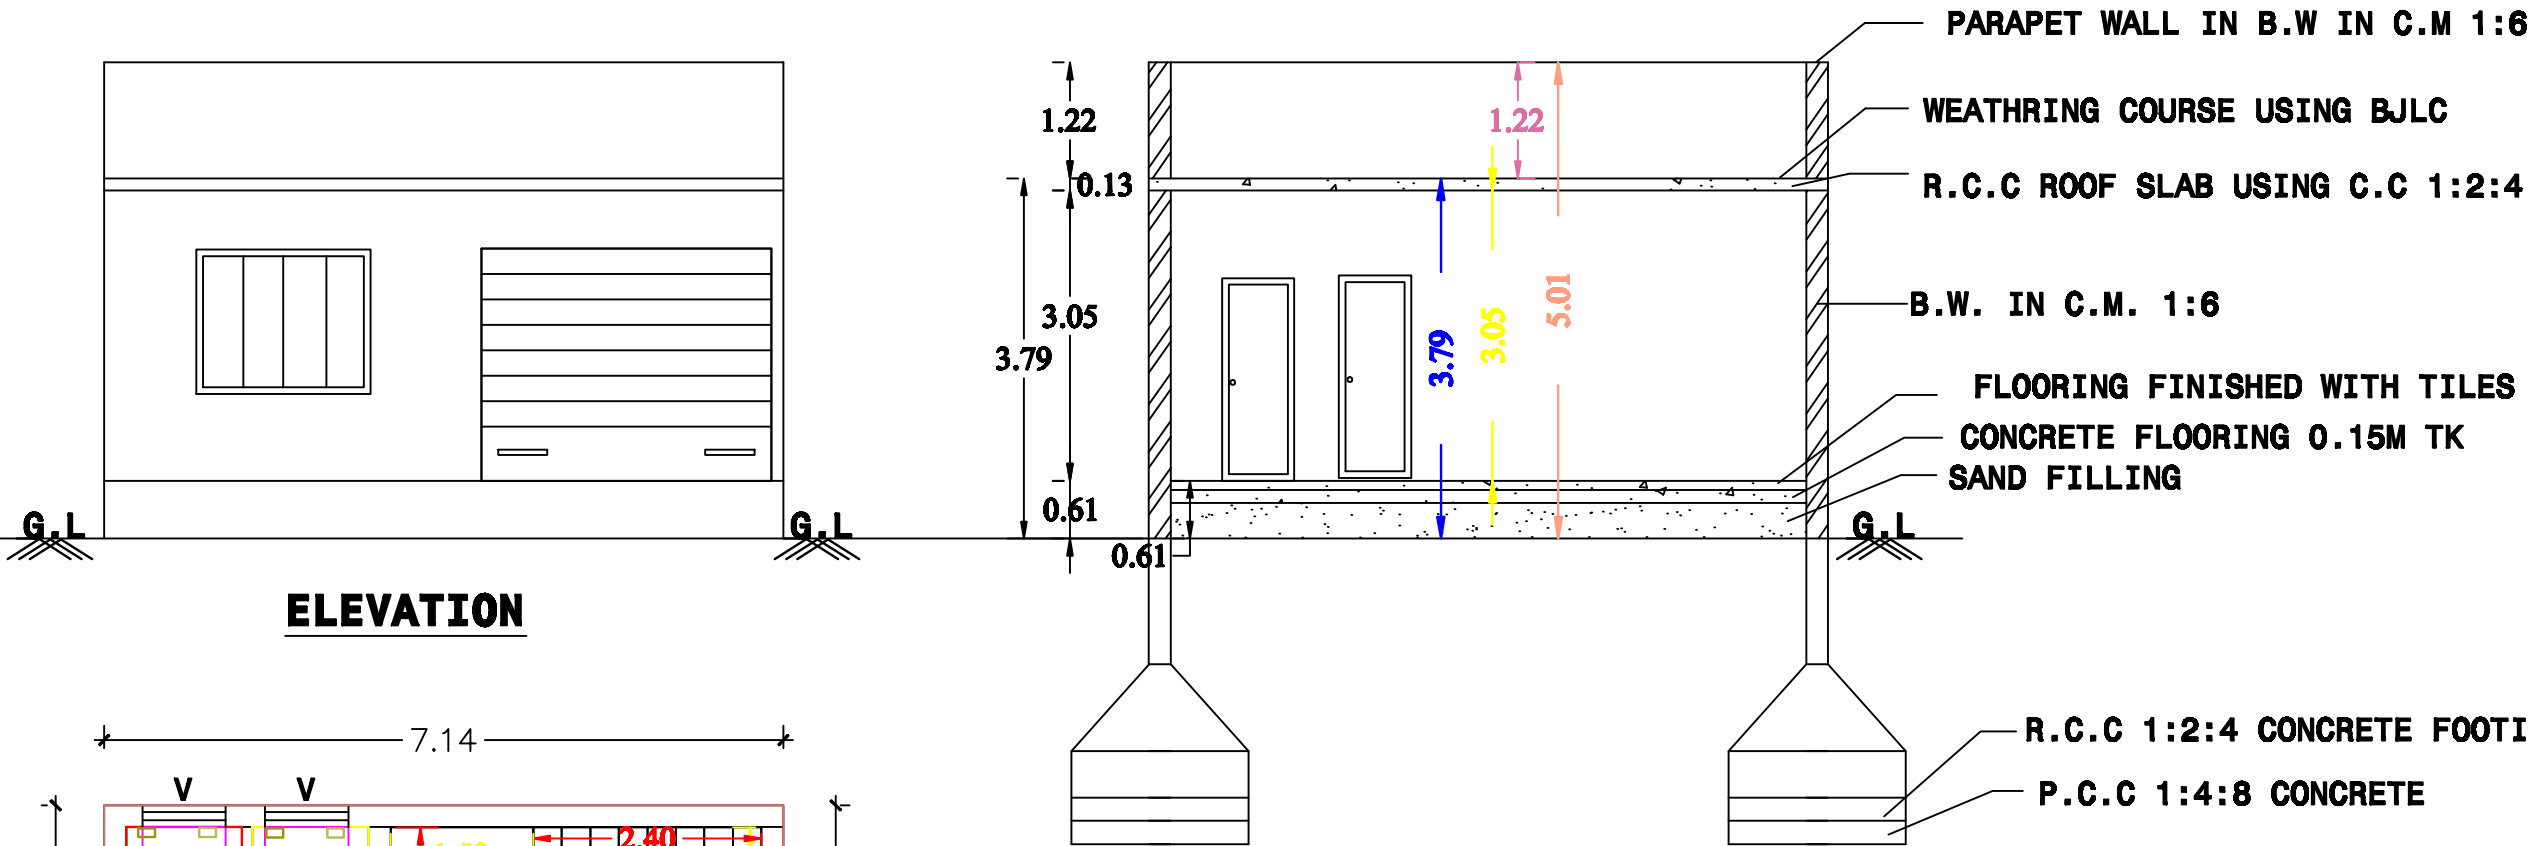

FLOOR PLAN

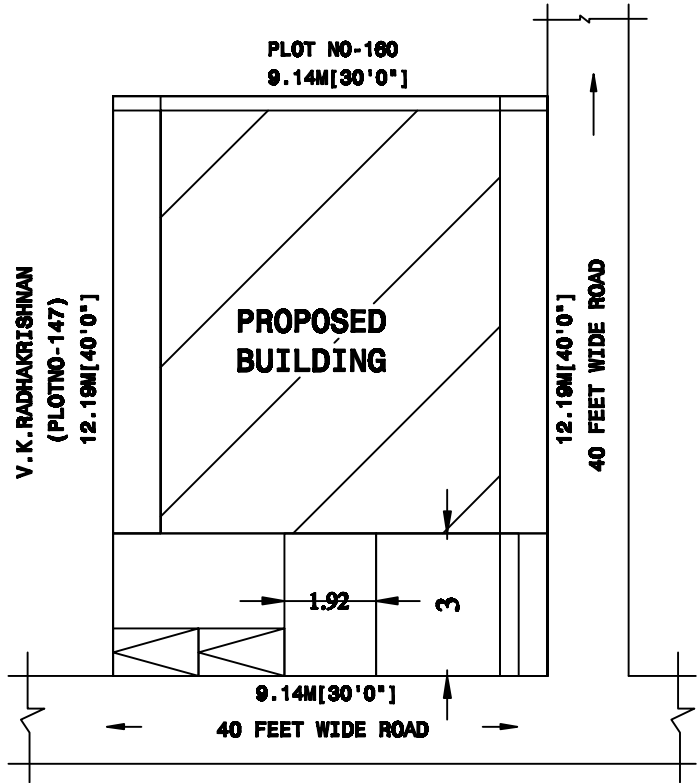

SITE PLAN
SCALE:1:200

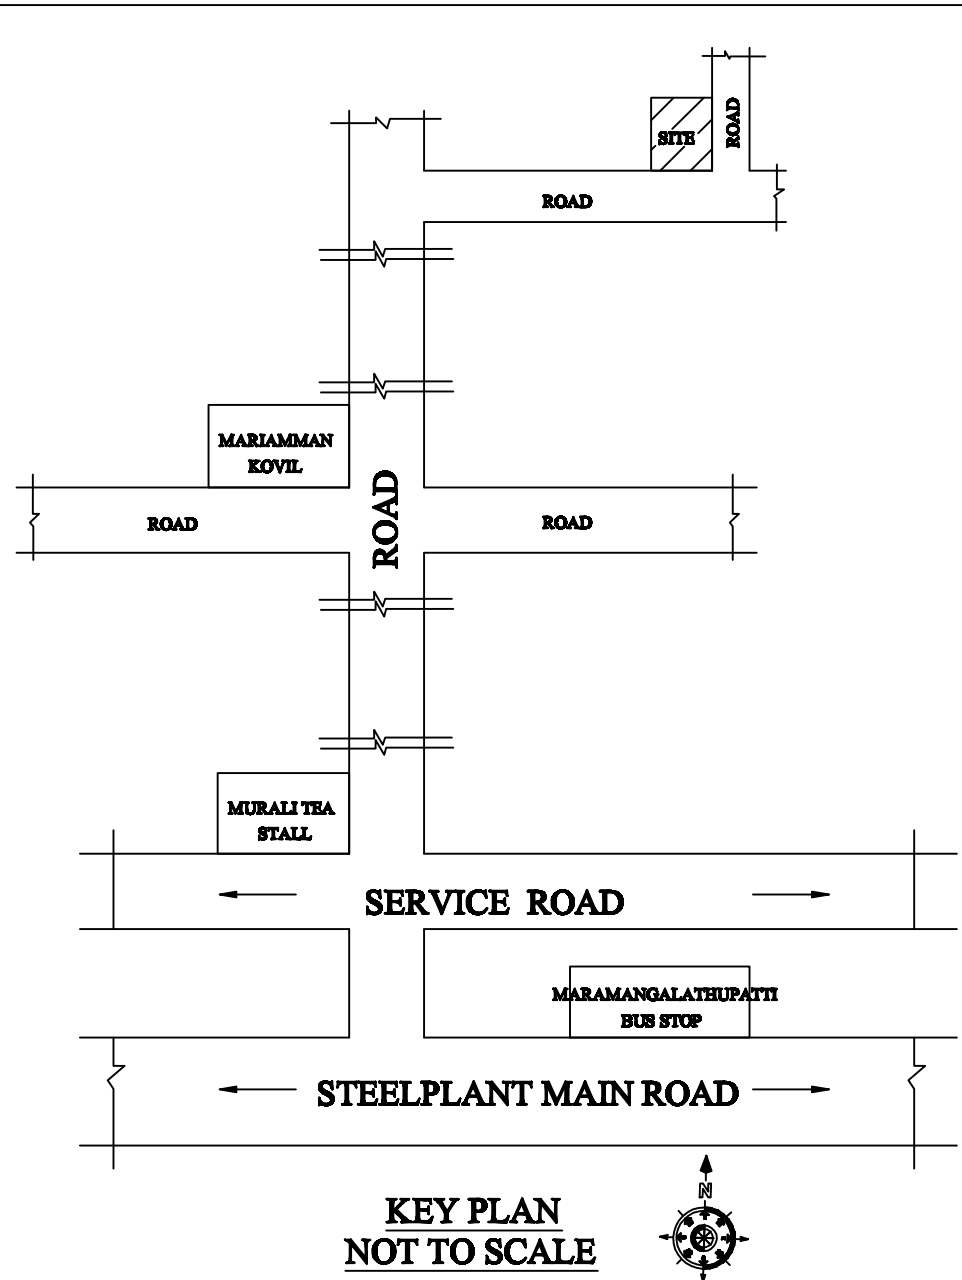

KEY PLAN
NOT TO SCALE