



PLAN SHOWING THE PROPOSED CONSTRUCTION OF GROUND & FIRST FLOOR PLAN OF R.C.C TERRACED RESIDENTIAL BUILDING IN S.F.NO - 209/3Bpt, BIROJI AGRAHARAM VILLAGE PANCHAYAT, VEERAPANDI UNION, SALEM SOUTH TALUK & SALEM DISTRICT.

NAME OF THE APPLICANT = 1. Mr.K.VENKATACHALAM S/o Mr.KANDASAMY.


SCALE:- 1:100

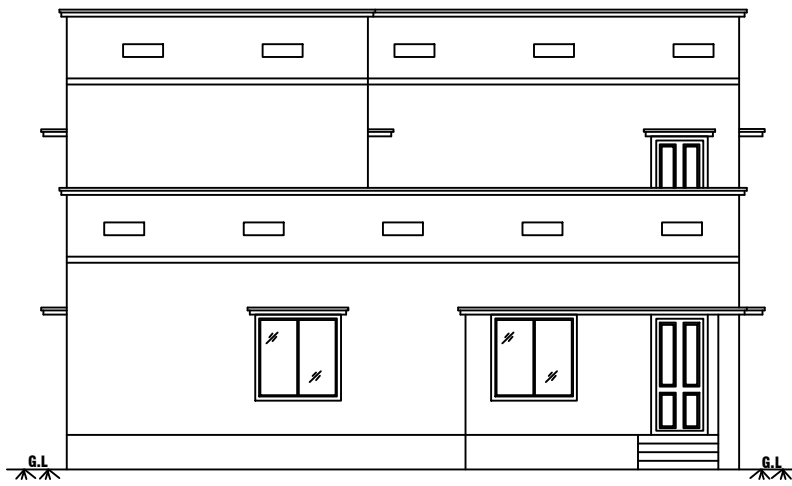


ELEVATION

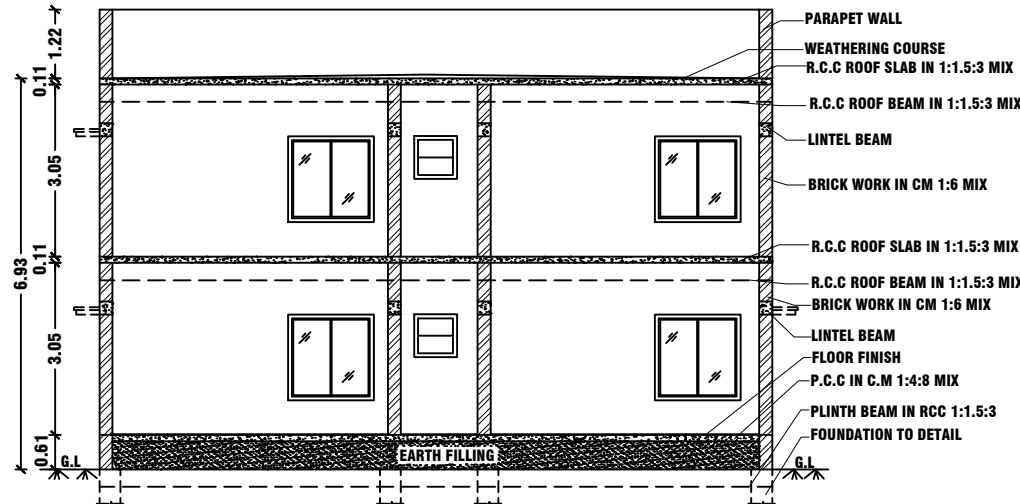

SECTION AT AA


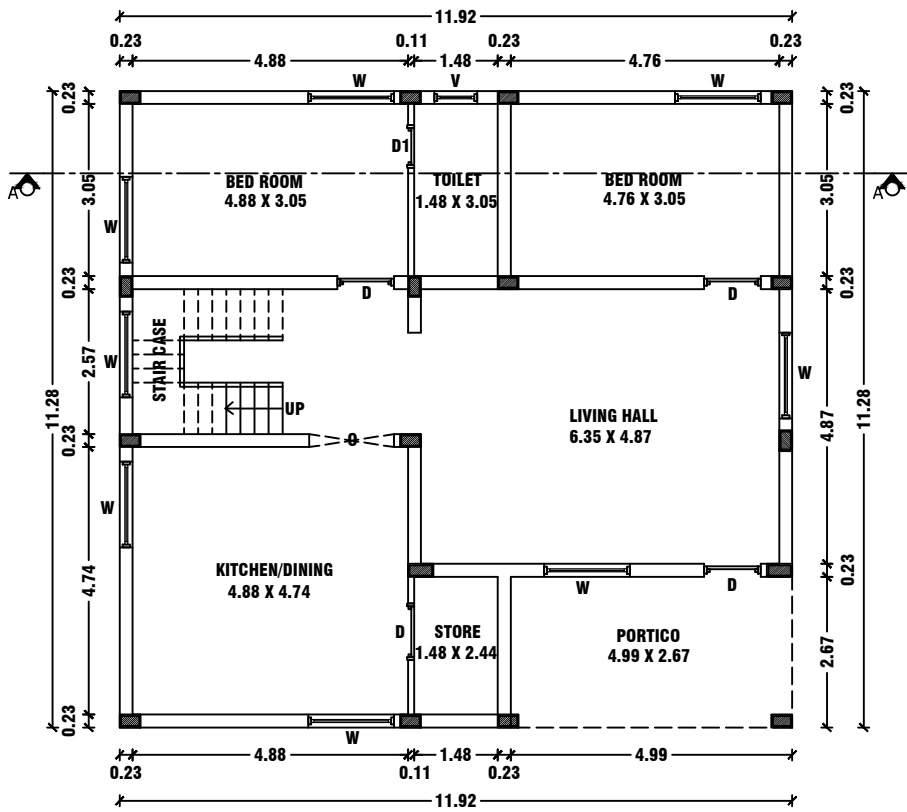


GROUND FLOOR PLAN

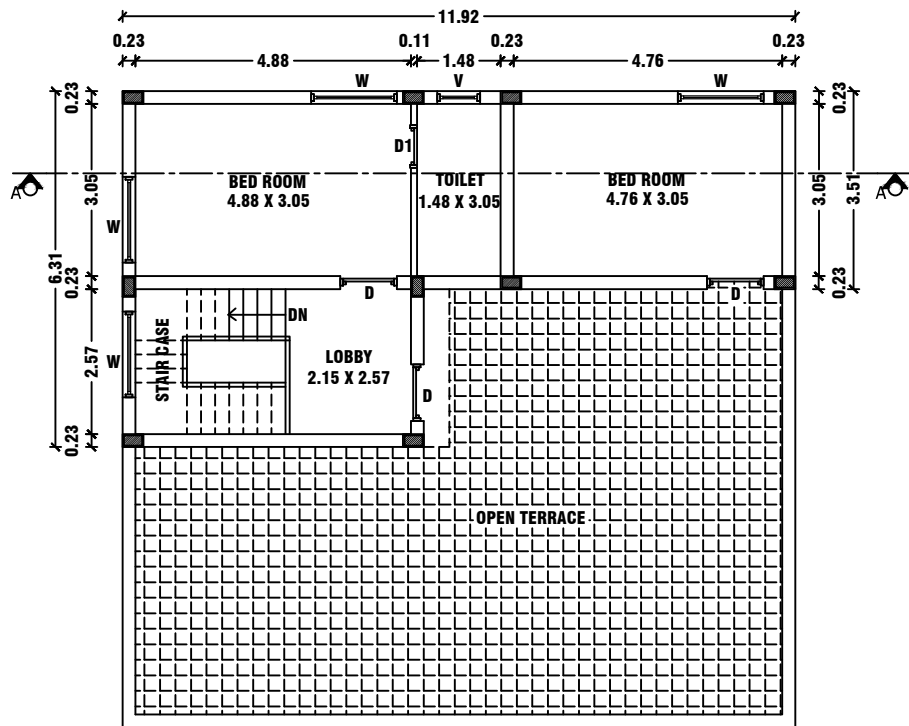


FIRST FLOOR PLAN

RAIN WATER RECHARGE PIT

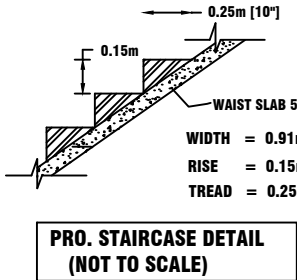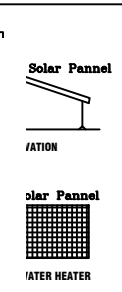


PRO. STAIRCASE DETAIL (NOT TO SCALE)

COLUMN & FOOTING DETAIL

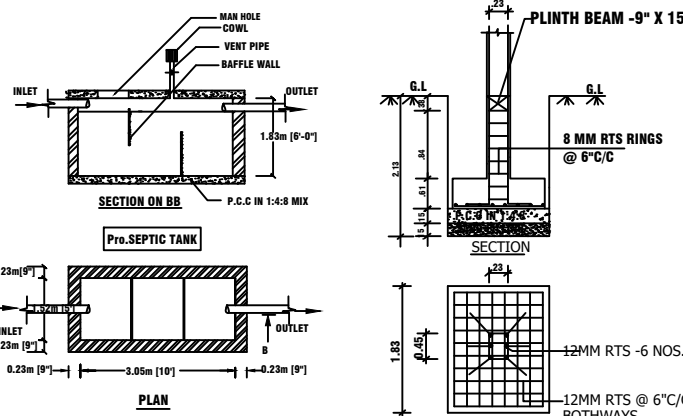

Mr.V.LAKSHMANAN & Mr.P.PONNUSAMY PROPERTY

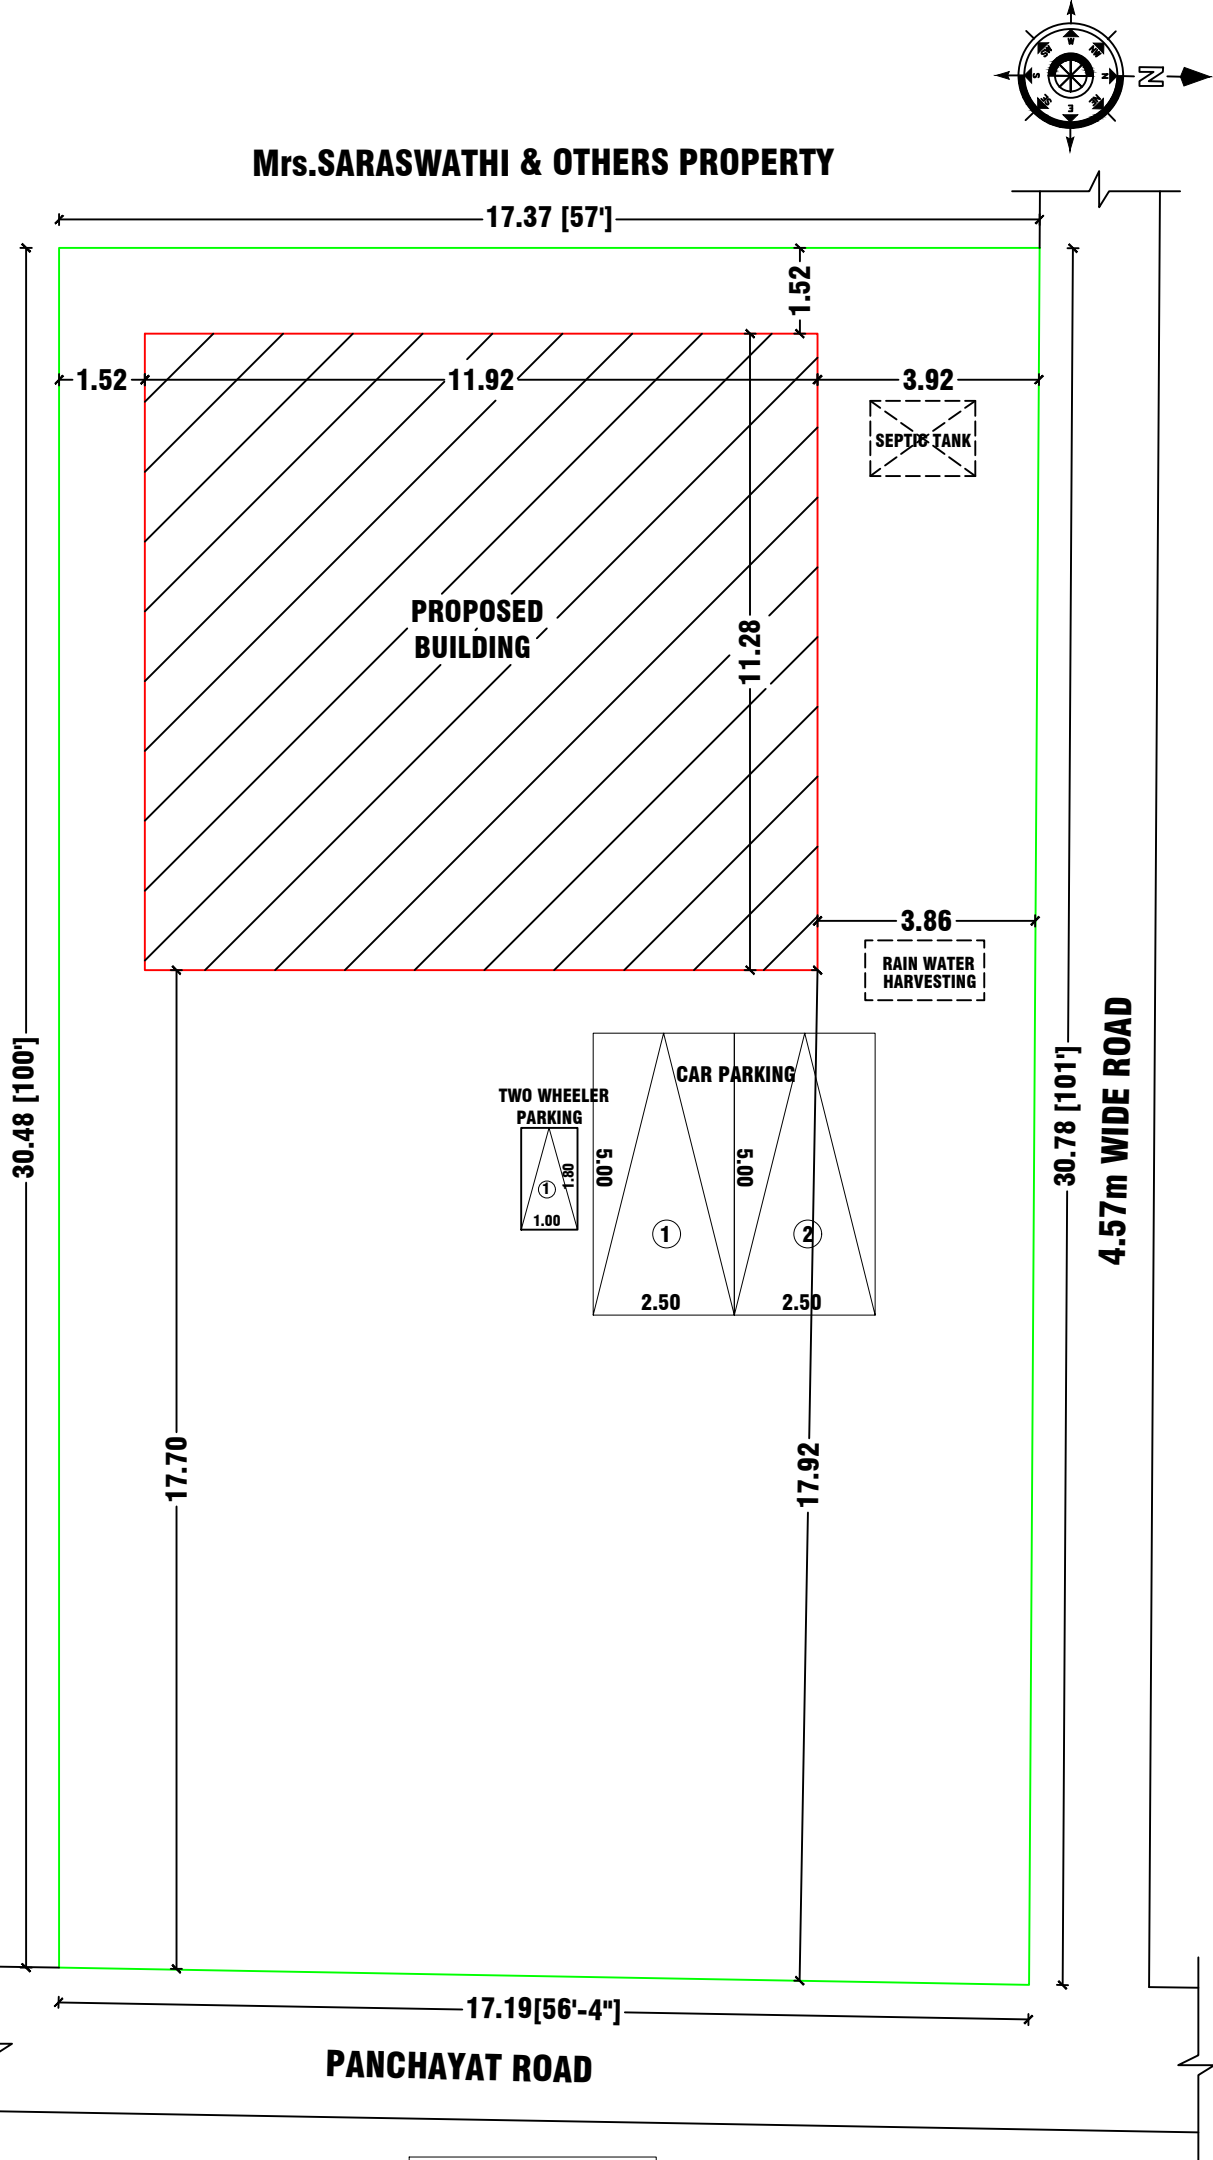

SITE PLAN

SCALE 1:100

KEY PLAN

Not to Scale

AREA DETAILS :-

| PARTICULARS                    | SQ.FT   | SQ.MT  |
|--------------------------------|---------|--------|
| AREA OF THE SITE (AS PER DEED) | 5698.00 | 529.34 |
| AREA OF THE PRO.BUILDING (G.F) | 1447.35 | 134.46 |
| AREA OF THE PRO.BUILDING (F.F) | 611.30  | 56.79  |
| TOTAL AREA OF THE PRO.BUILDING | 2058.65 | 191.25 |
| AREA OF THE VACANT SITE        | 4250.65 | 394.88 |

|   |   |
|---|---|
| JOINERY DETAILS<br>DOOR (D) = 1.00 X 2.13<br>DOOR (D1) = 0.76 X 2.13<br>WINDOW (W) = 1.52 X 1.37<br>VENTILATOR (V) = 0.76 X 0.76<br>OPEN (O) = 1.50 X 2.13 | NO. OF CAR PARKING PROVIDED<br>= 2Nos X 2.50 X 5.00<br>NO. OF TWO WHEELER PARKING PROVIDED<br>= 1Nos X 2.50 X 5.00<br>BOUNDARY SHOWN = <input type="checkbox"/><br>PROPOSED SHOWN = <input type="checkbox"/><br>NOTE:-<br>ALL DIMENSIONS ARE IN M<br>UNLESS OTHERWISE SPECIFIED |
|---|---|

APPLICANT:-

ENGINEER:-

Er.K.K.KISHORE @ K.KISHAN B.E.,C.E(Dip),D.C.P  
SRI BALAJI CONSTRUCTION  
ARCHITECT & ENGINEER  
REGISTERED ENGINEER GRADE-SLPA :52/RE-1/19-24  
LICENSED BUILDING SURVEYOR., L.B.S.NO -46/20-21  
D.No-93/A7, SRI KRISHNA INDU NIVAS , KATTUVATTAM  
RAIN BOW GARDEN , PUDHU ERI ROAD,  
KANNANKURICHI,SALEM -636008.  
CELL -94432 -41730.