



PLAN SHOWING THE PROPOSED CONSTRUCTION OF A REINFORCED CEMENT CONCRETE (R.C.C) ROOF
DOUBLE STORIED RESIDENTIAL BUILDING IN OLD S.F.NO : 42/4B1A, NEW NO: 42/5, PATTa NO: 4000, AT
MADHAIYAN KOVIL KATTUVALAVU, M.KALIPATTI-POST, M.KALIPATTI VILLAGE PANCHAYAT, MECHERI UNION,
METTUR-TK, SALEM-DT.,

APPLICANT : Sri. A. GOPAL,
S/O, ARUMUGAM,.

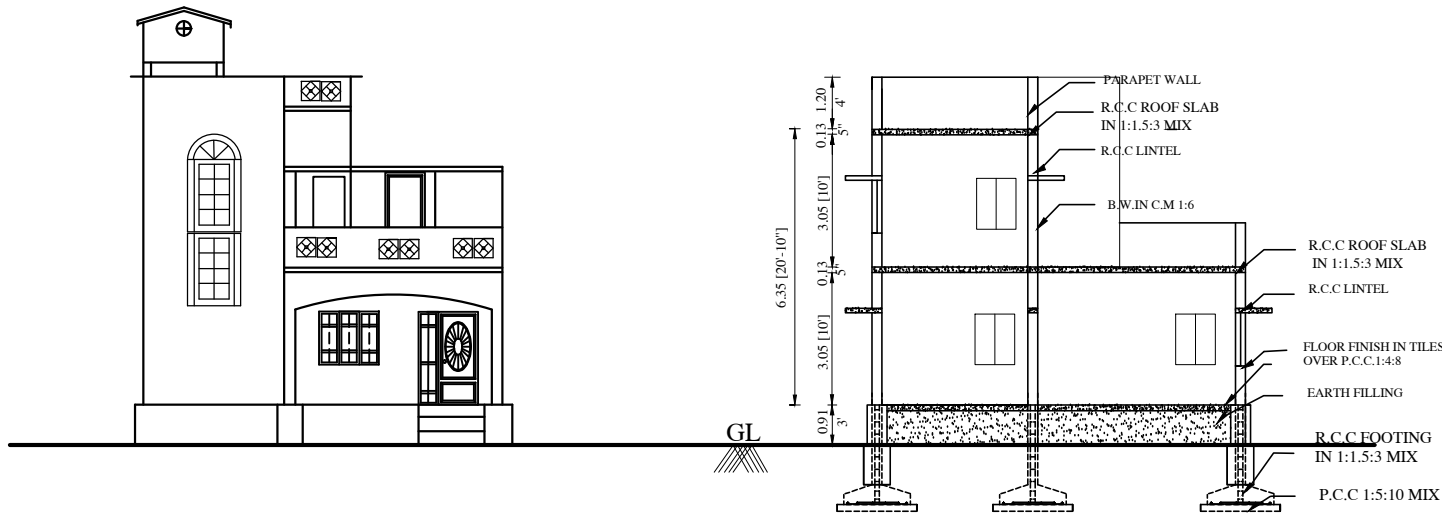

ELEVATION

SECTION ON -AAA

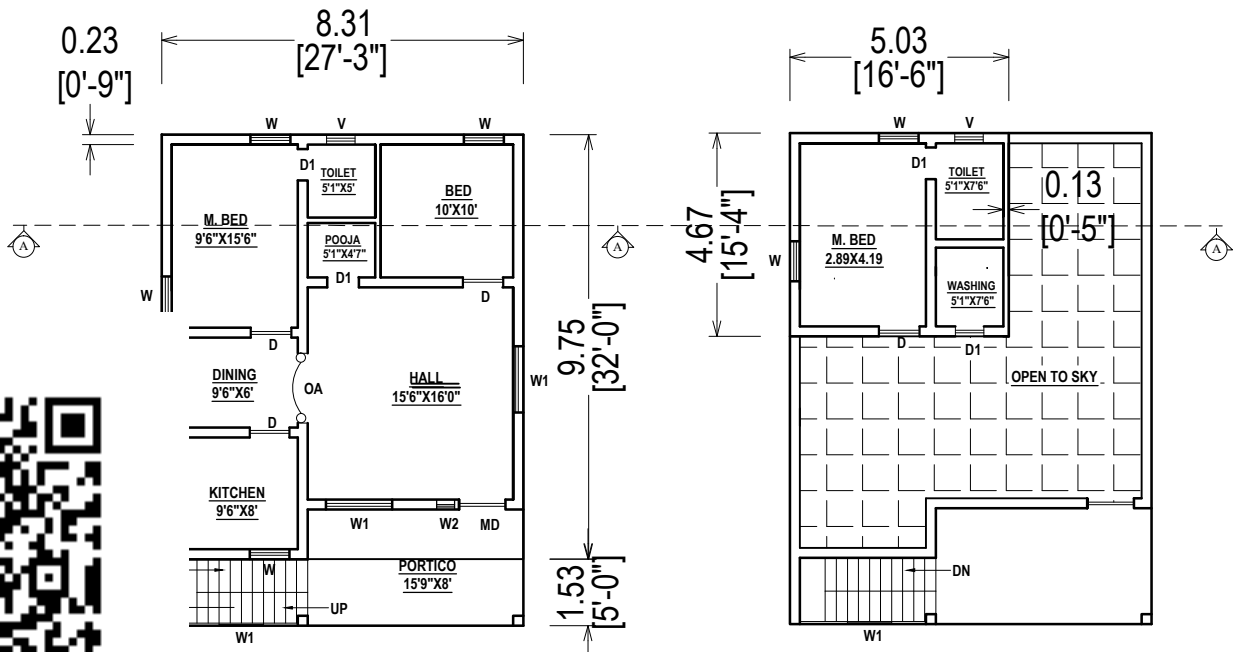




GROUND FLOOR PLAN
FACED TO EAST

FIRST FLOOR PLAN
SCALE 1:100


SITE PLAN

SCALE: 1 :100

OWNER'S BOUNDRY
PROPOSED BUILDING
EXISTING ROAD

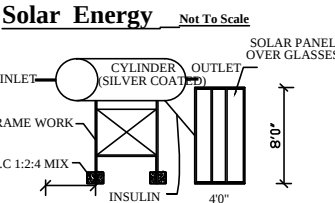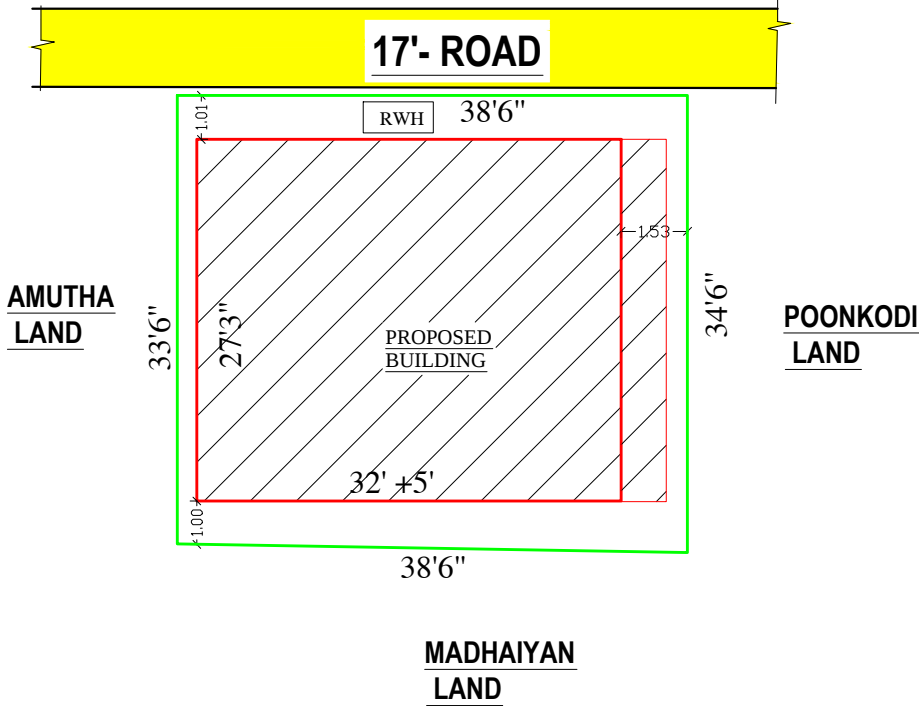
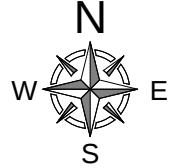


RAIN WATER HARVESTING
TANK

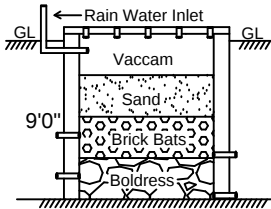

OFFICE USE ONLY :-

FOUNDATION DETAIL - A

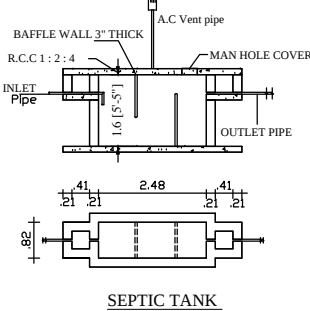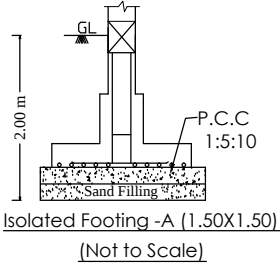

JOINERY DETAILS

MD	MAIN DOOR	3'06" X 7'00"	D	DOOR	3'00" X 7'00"
D1	DOOR	2'06" X 7'00"	W1	WINDOW	5'00" X 4'00"
W	WINDOW	3'00" X 4'00"	V	VENTI'R	2'00" X 1'06"
W2	WINDOW	1'06" X 7'00"	OA	ARCH	4'00" X 7'00"

AREA DETAILS

SI	DETAILS	SQ.FT	SQ.M
1.	TOTAL LAND AREA (AS PER DOC)	1309.00	121.65
2.	BUILDING PLINTH AREA- G.FLOOR	872.00	81.04
3.	(+) PORTCO, STAIR (NON FSI AREA)	136.25	12.66
4.	(+) FIRST FLOOR AREA	252.90	23.50
5.	TOTAL BUILT UP AREA (2+3+4)	1261.15	117.20
6.	TOTAL CARPET AREA	1009.00	93.77
7.	OPEN AREA (1 - 2)	437.00	40.61

REGISTERED ENGINEER :-

E. T. Balamurugan
Er.T.BALAMURUGAN,
REGISTERED ENGINEER (gr:1)
Salem main road, MECHERI,
Mettur Tk, Salem 636453,
Cell: 98947 53044