

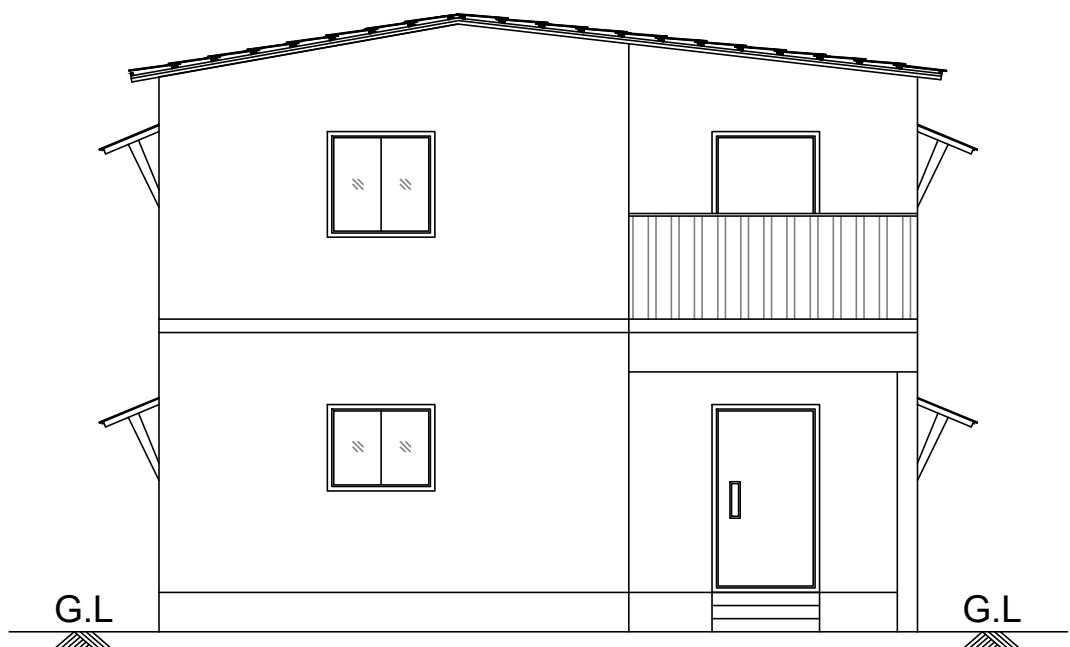
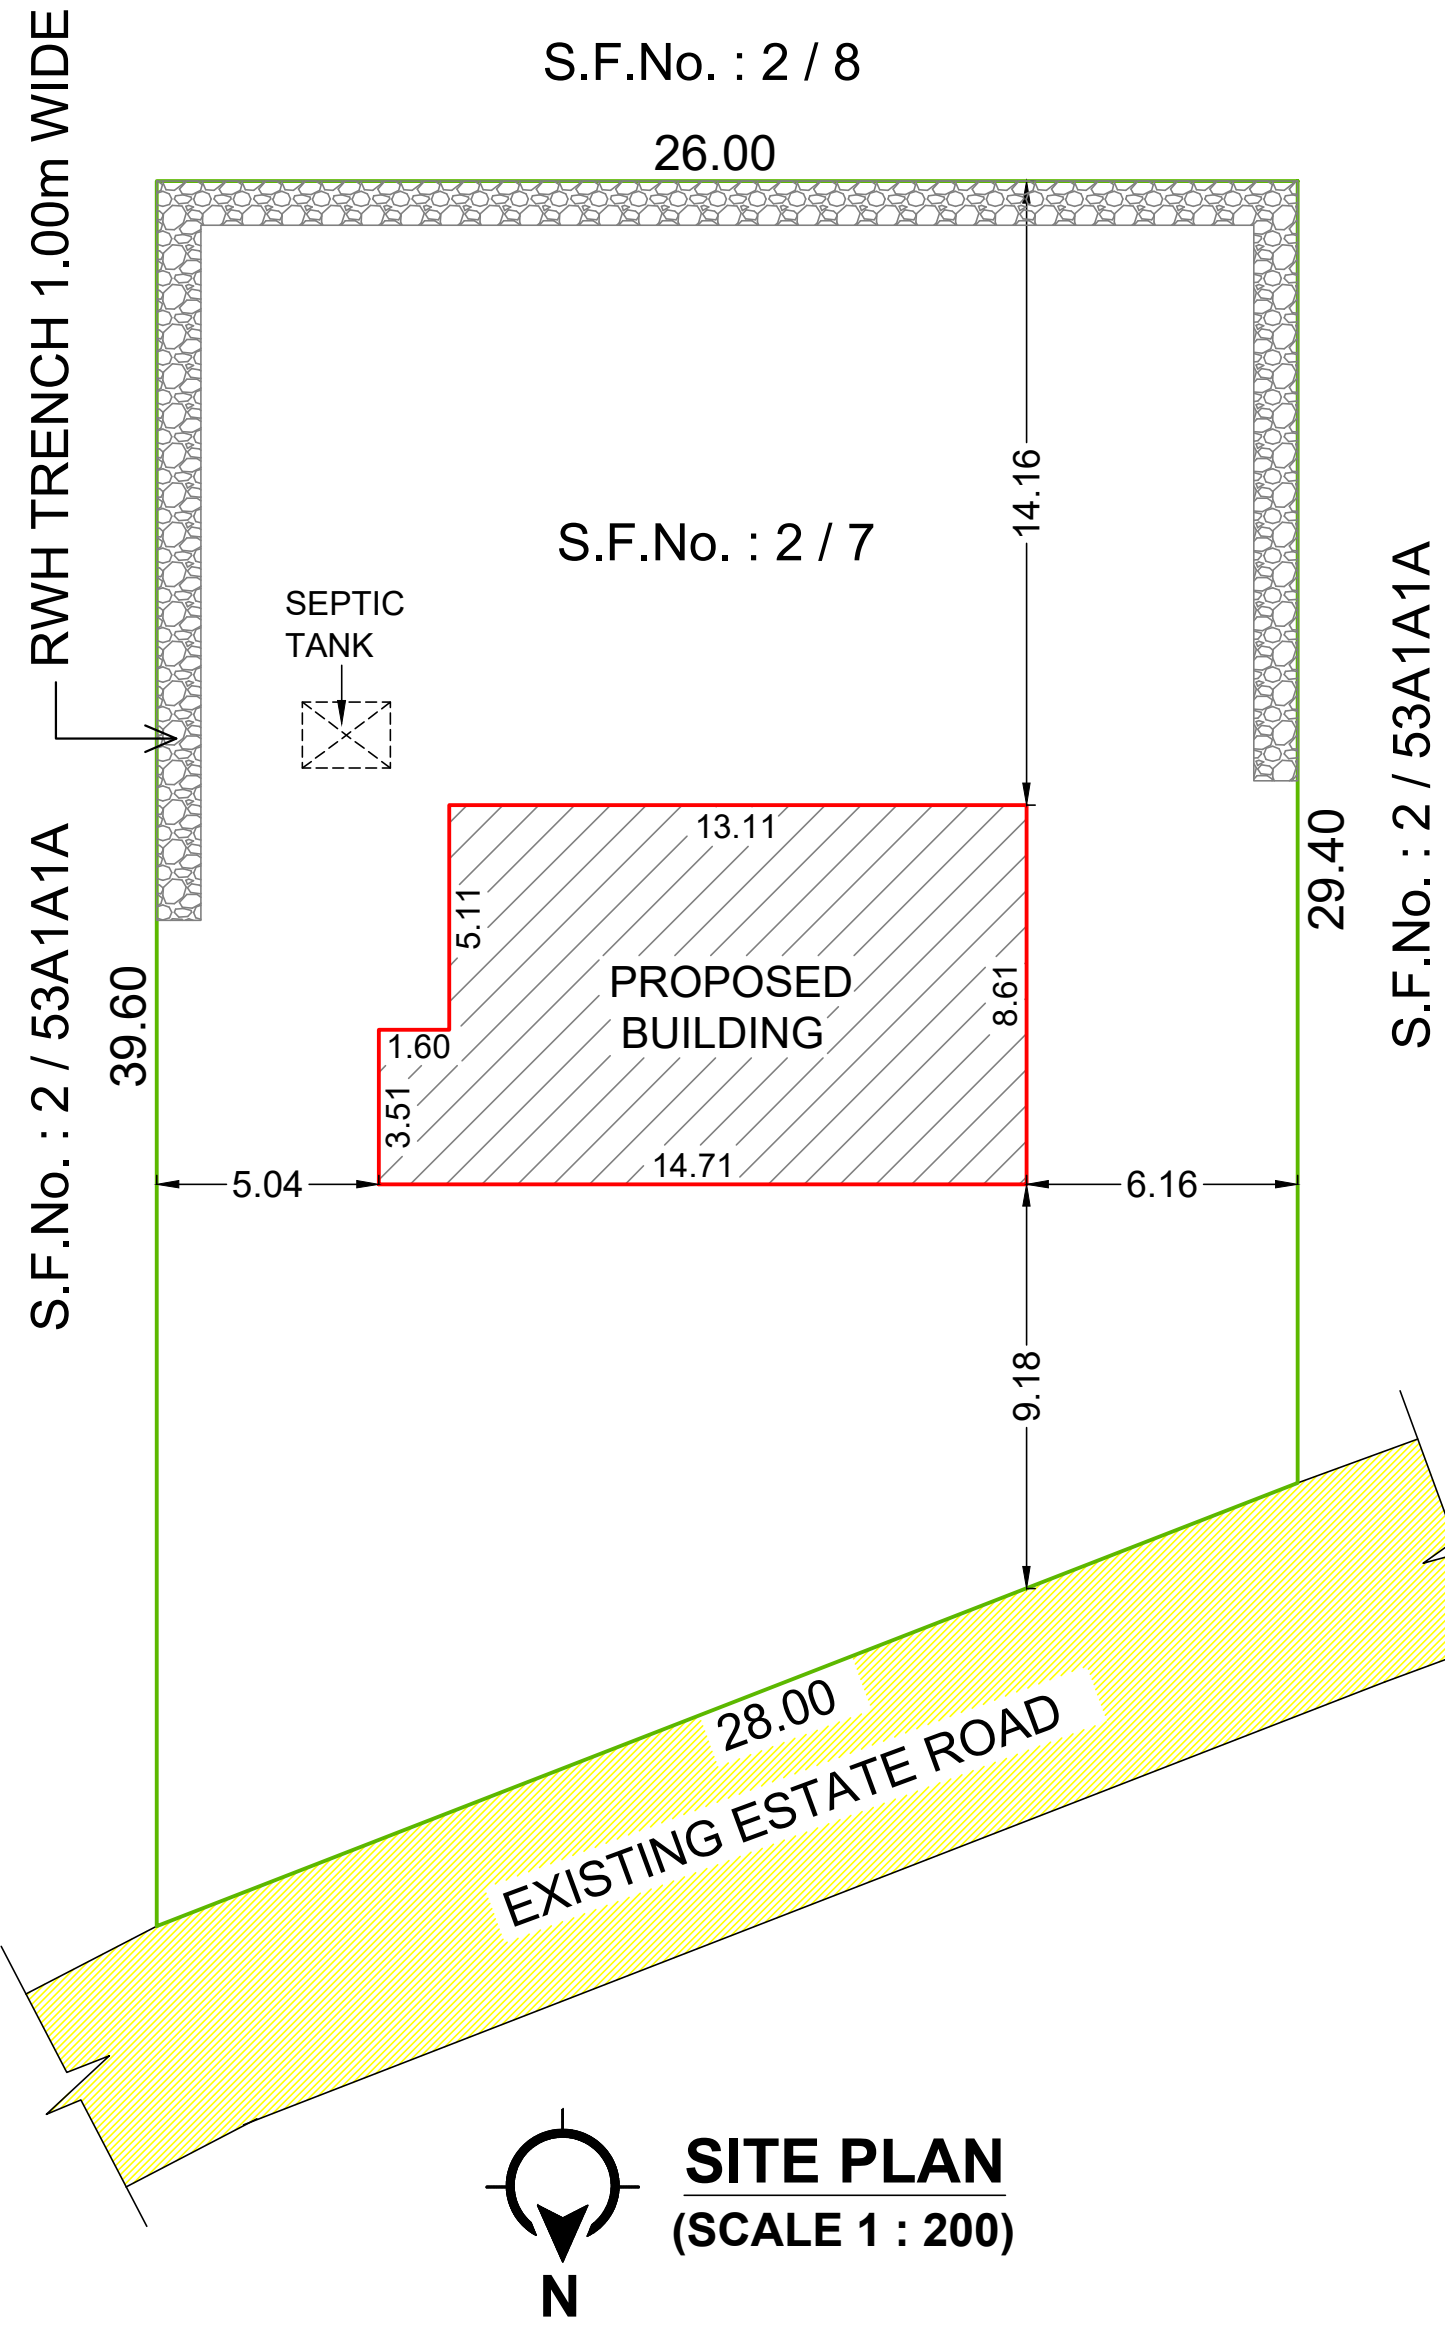


PLAN SHOWING THE PROPOSED CONSTRUCTION OF GABLE ROOF RESIDENTIAL BUILDING (GROUND + 1 FLOOR), COMPRISED IN OLD S.F.No. : 2/1G1A, AFTER NEW SUB-DIVISION S.F.No. - 2/7, PATTA No. : 487, OF NAGALUR VILLAGE AND VILLAGE PANCHAYAT, YERCAUD TALUK, SALEM DISTRICT.


APPLICANT : Mrs.A.SUMEDHA BOTHRA, W/o. Mr.ANKIT SINGHVI.

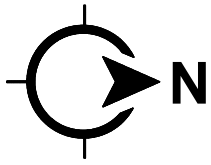


ELEVATION

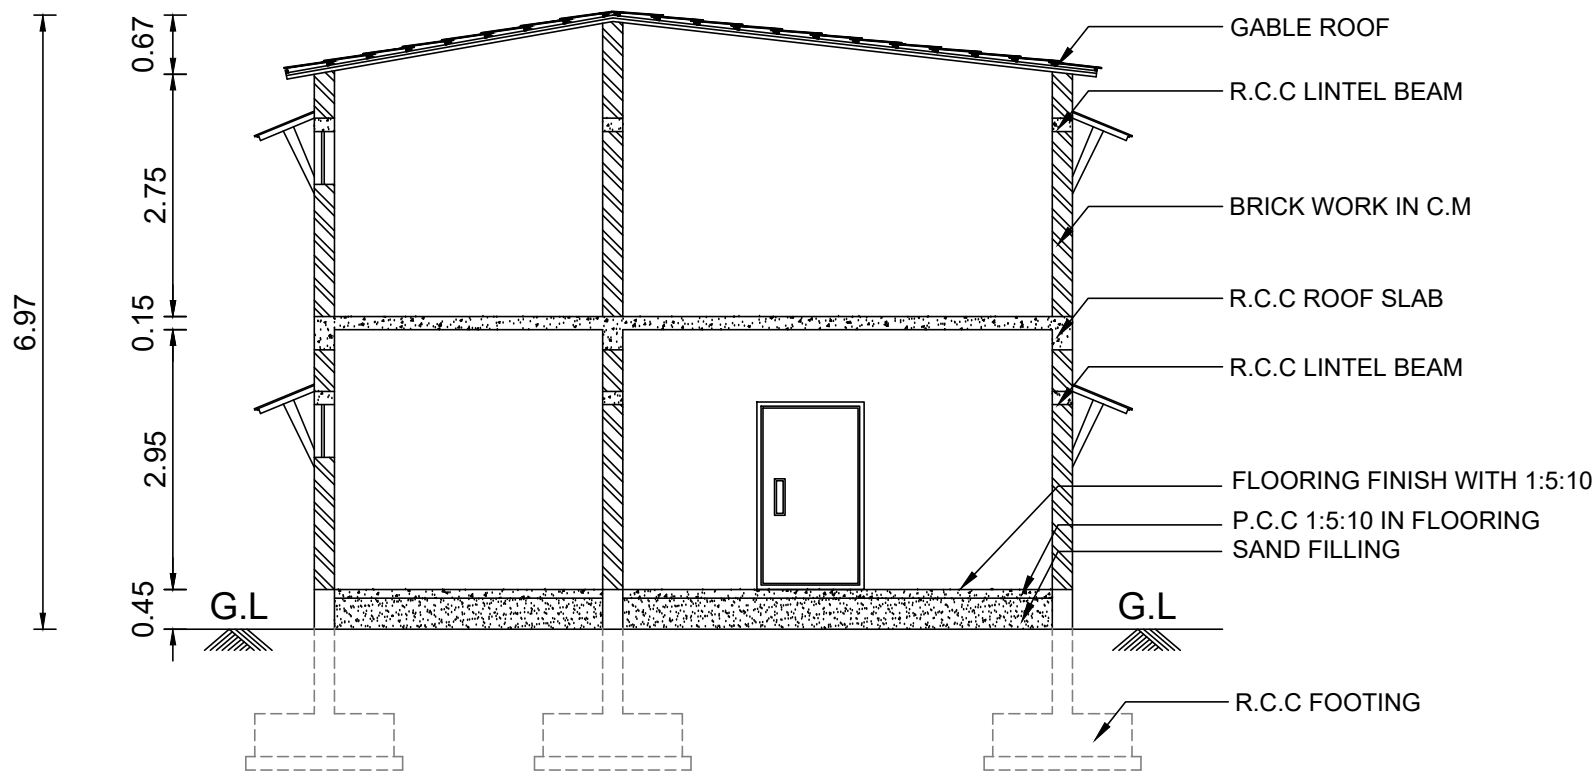


SECTION ON "AA"

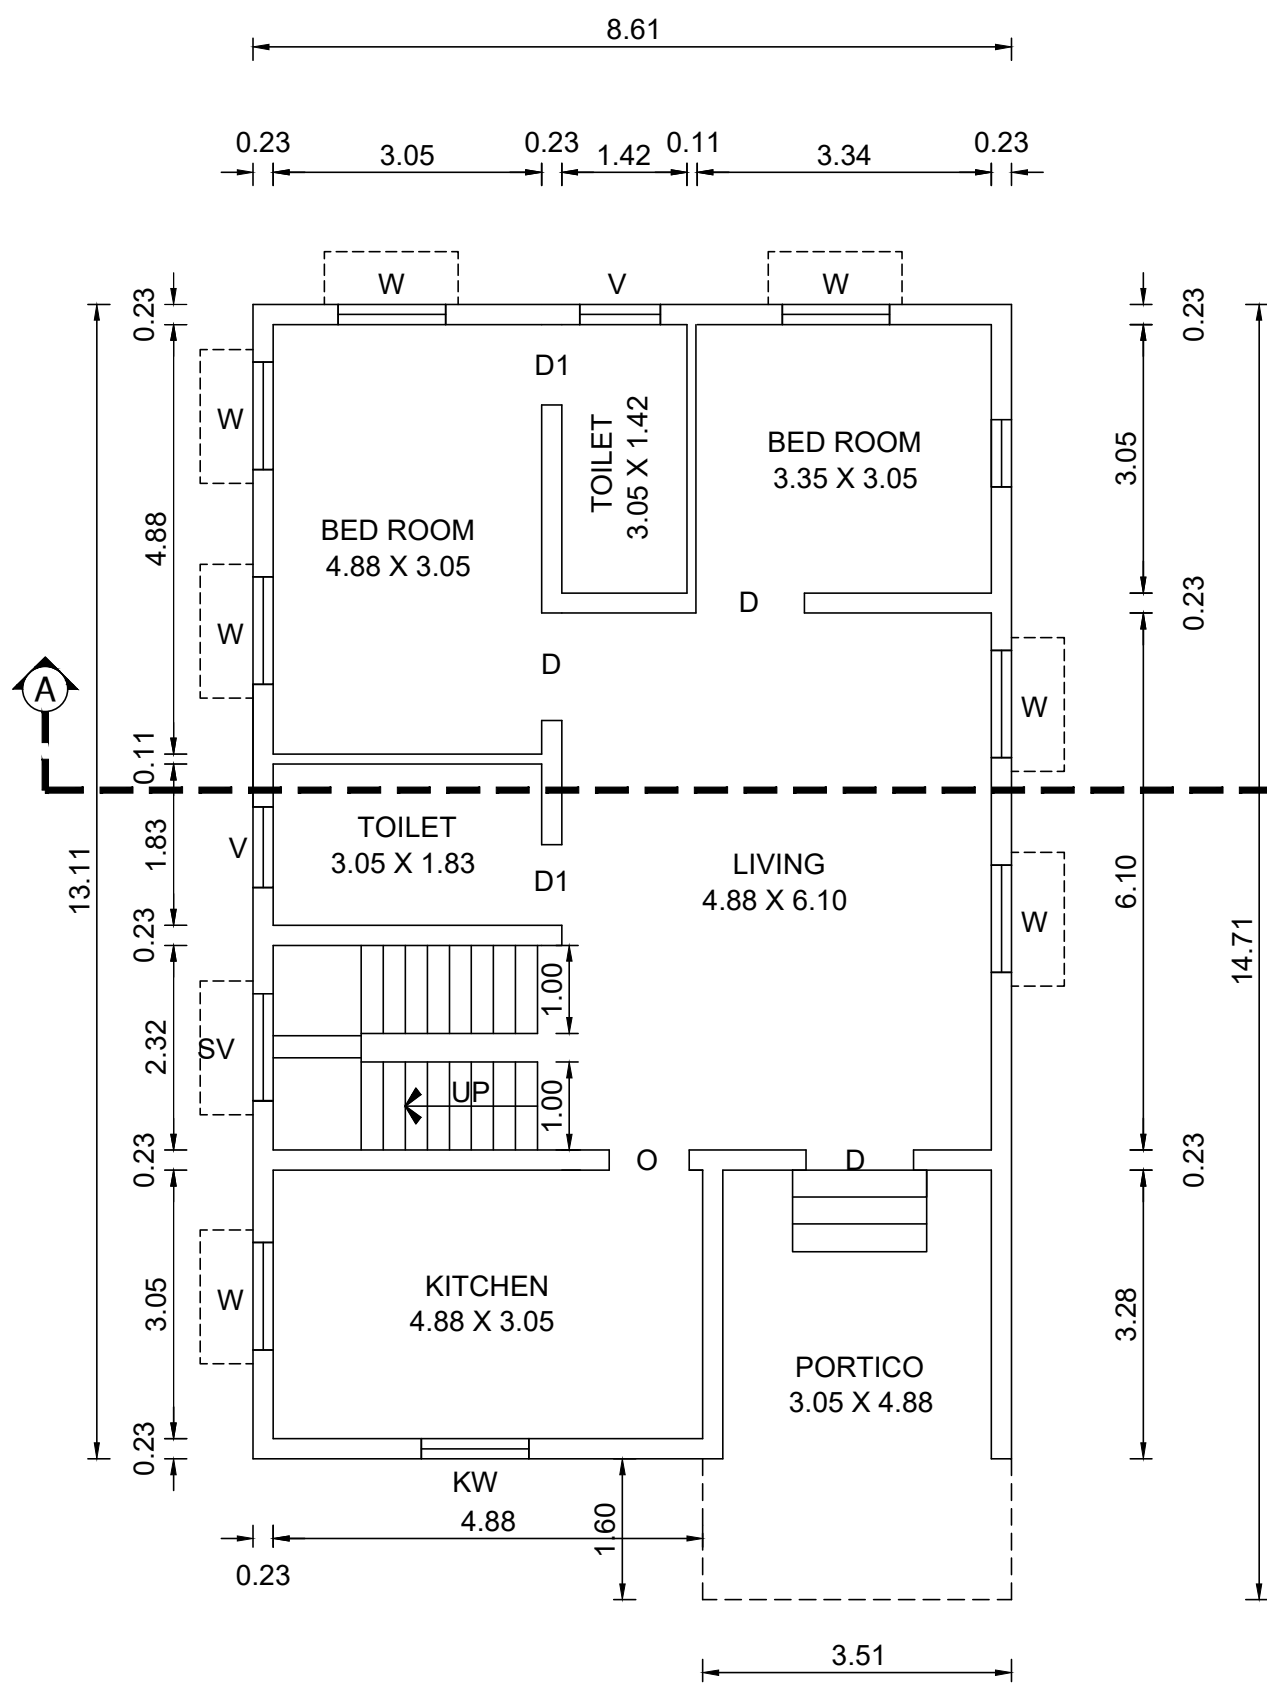


GROUND FLOOR PLAN
(LOWER LEVEL PLAN)

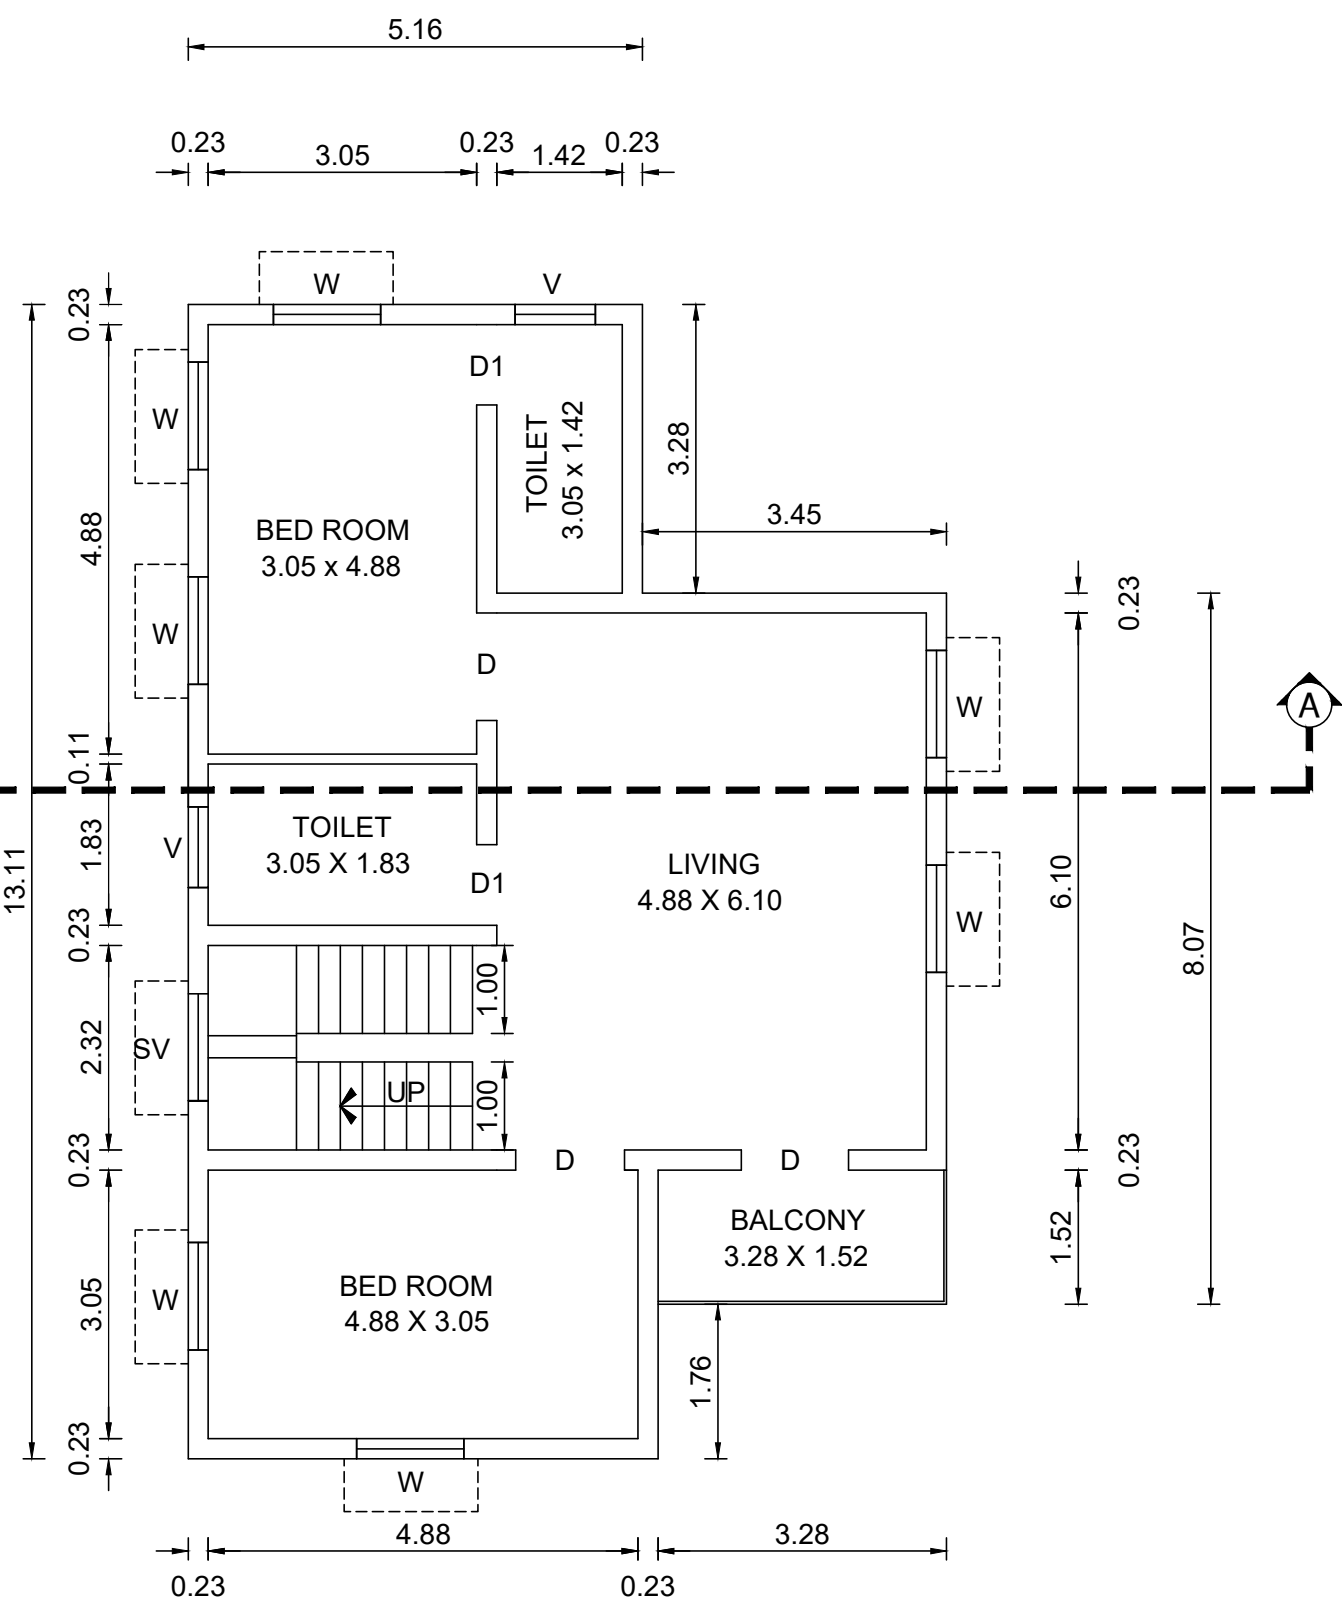


FIRST FLOOR PLAN
(UPPER LEVEL PLAN)

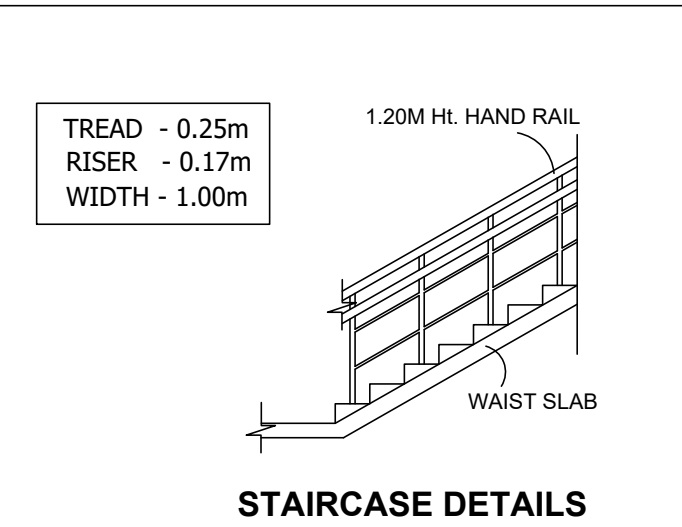


STAIRCASE DETAILS

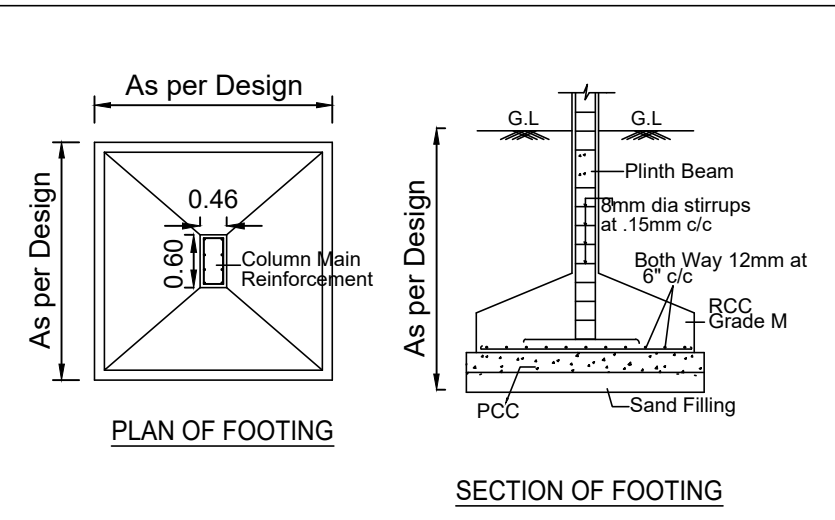

FOUNDATION DETAILS

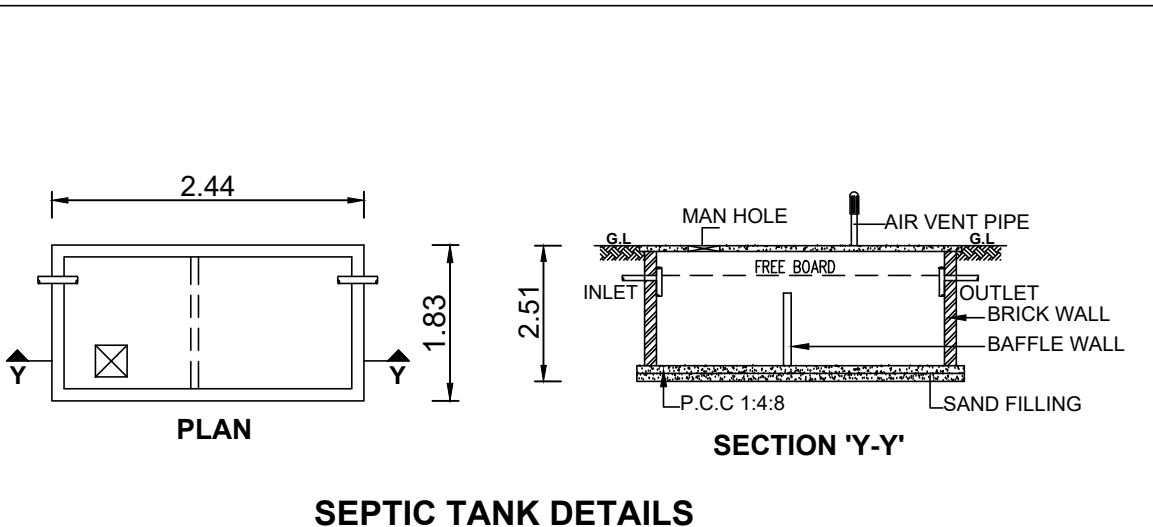

SEPTIC TANK DETAILS

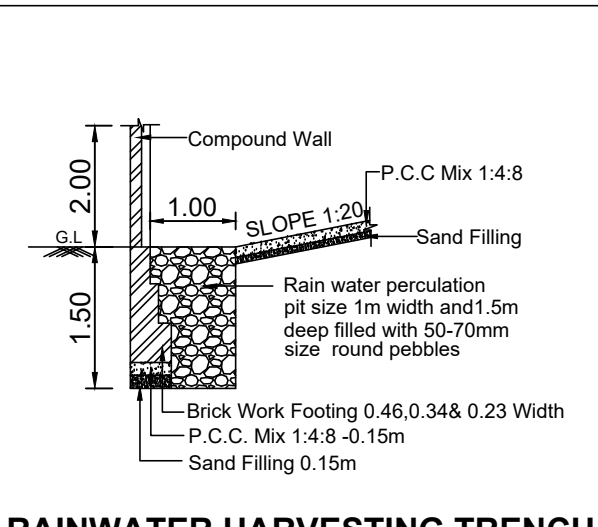

RAINWATER HARVESTING TRENCH

AREA STATEMENT			
SITE AREA DETAILS (In Sq.m)			
AS PER DOCUMENT [0.2214 ACRE]		895.96	
AS PER PATTA		896.00	
SUPERIMPOSED PLOT AREA		898.12	

BUILDING AREA DETAILS				
FLOOR NAME	BUILTUP AREA		FSI AREA	
	In Sq.m	In Sq.Ft	In Sq.m	In Sq.Ft
GROUND FLOOR AREA	118.46	1275.10	118.46	1275.10
FIRST FLOOR AREA	95.78	1030.97	95.78	1030.97
TOTAL	214.24	2306.07	214.24	2306.07

FLOOR SPACE INDEX (FSI)	=	214.24 / 895.96	=	0.23
PLOT COVERAGE (PC)	=	118.46 / 895.96 X 100	=	13.22 %

JOINERY DETAILS (In Metre)		
D	DOOR	1.22 X 2.13
D1	TOILET DOOR	0.91 X 2.13
W	WINDOW	1.22 X 1.22
O	OPEN	0.91 X 1.22
KW	KITCHEN WINDOW	1.22 X 1.00
SV	STAIR VENTILATOR	1.22 X 1.22
V	VENTILATOR	0.90 X 0.60

SCALE 1 : 100	ALL DIMENSIONS ARE IN "METRE"
---------------	-------------------------------

COLOUR REFERENCES	
SITE BOUNDARY SHOWN IN	
PROPOSED BUILDING SHOWN IN	
EXISTING ROAD SHOWN IN	

APPLICANT :

REGISTERED ENGINEER :

E.K. THANIKASALAM, DCE., B.E.,
Registered Engineer Grade - III,
Regn. No - 238/2021 (SCMC),
Building Planner & Designer,
BASIL BELL CONSTRUCTION,
12/192-E, Thirunavukkarasar Street,
Advaitha Ashramam Road, Fairlands,
Salem - 4. Cell: 8058316774