


PLAN SHOWING THE PROPOSED CONSTRUCTION OF R.C.C ROOF COMMERCIAL BUILDING IN
OLD S.F.NO: 757B/3C1, AT NEW S.F.NO:757B/3C1C, PATTa NO:4310, AT SAMATHUVAPURAM NEAR,
SALEM MAIN ROAD , GONUR EAST, GONUR VILLAGE PANCHAYAT , NANGAVALLI UNION, METTUR -TK,
SALEM -DT.

APPLICANT :


1.Mrs.R.GAYATHRI W/O Mr.P.RAVI.

2.Mr.S.KARUPPUSAMY S/O Mr.SELVARAJ.

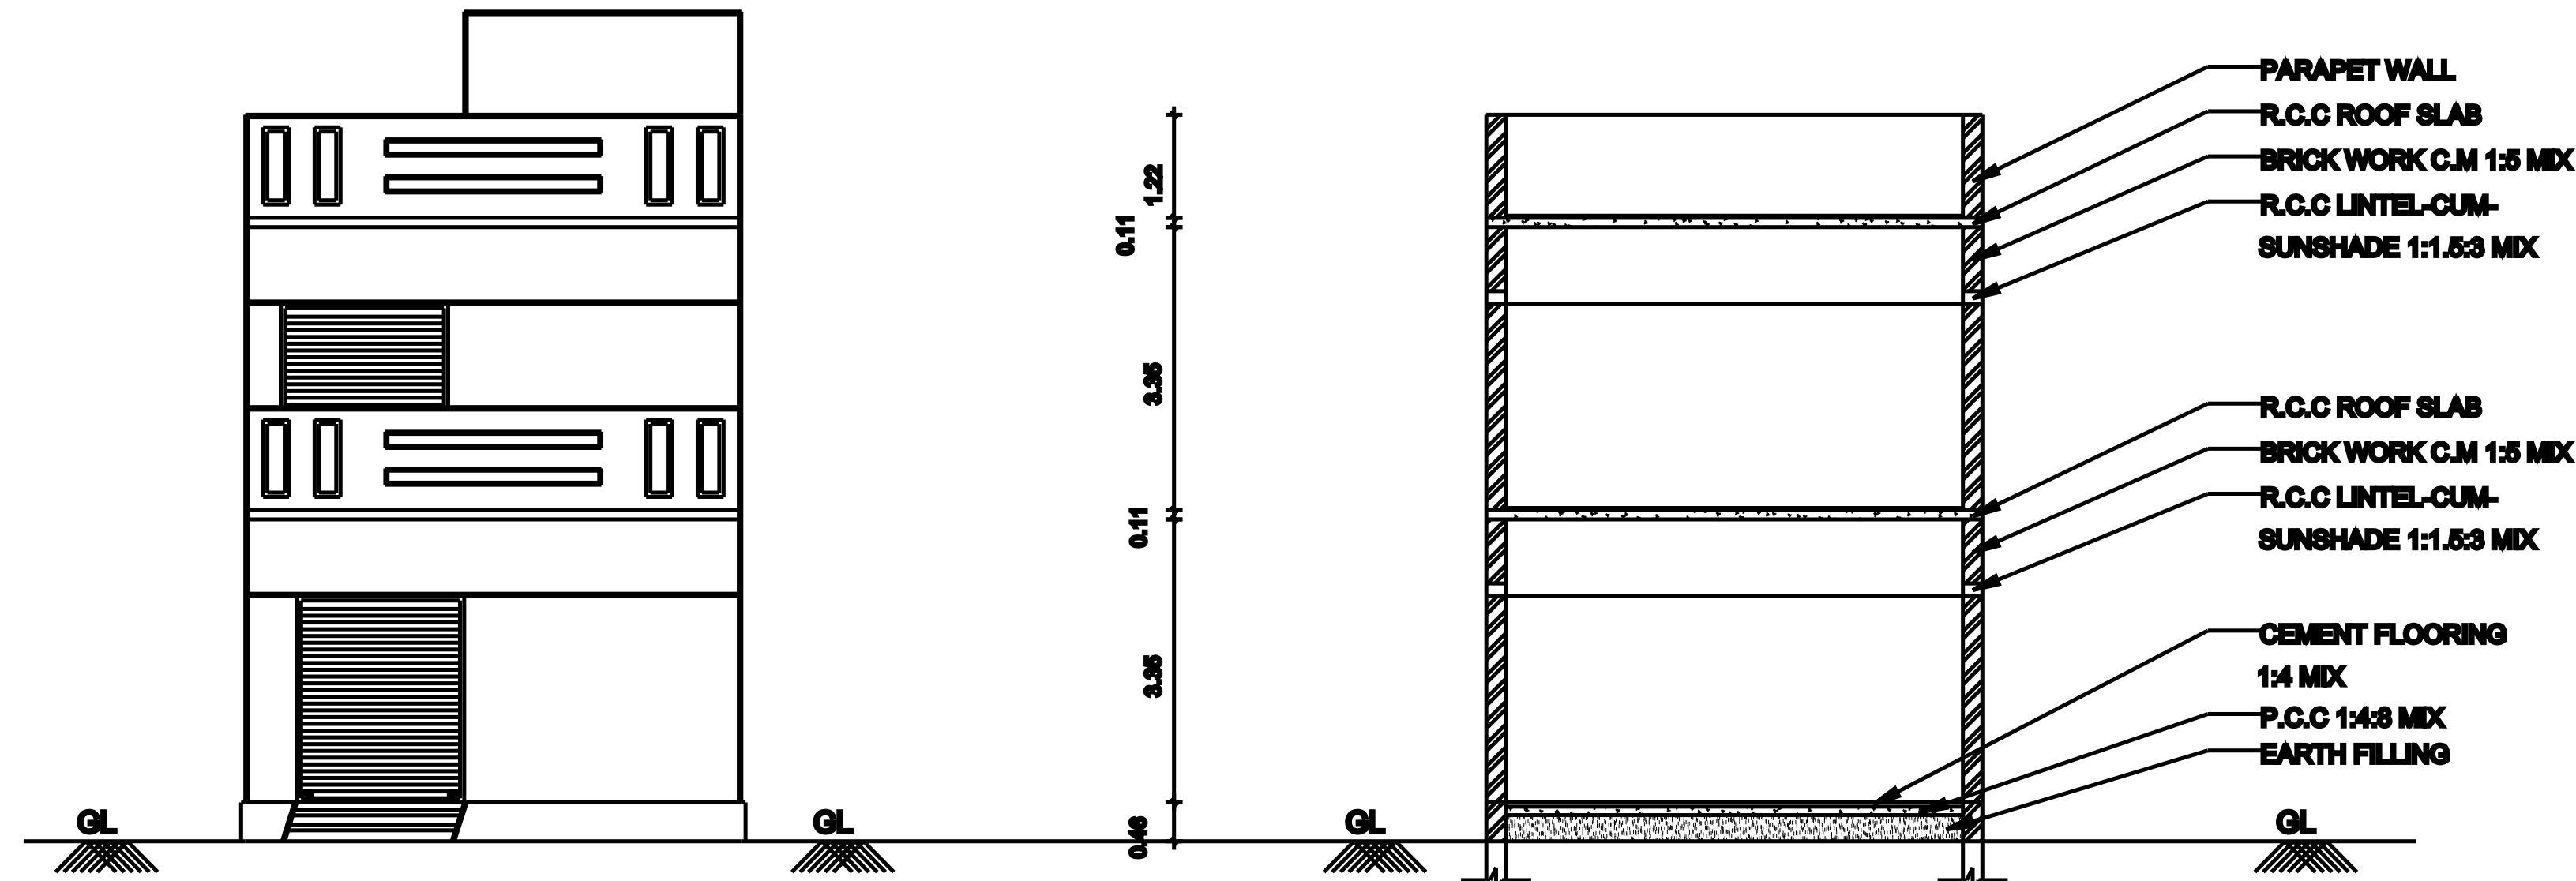


ELEVATION

SECTION ON "AA & BB"

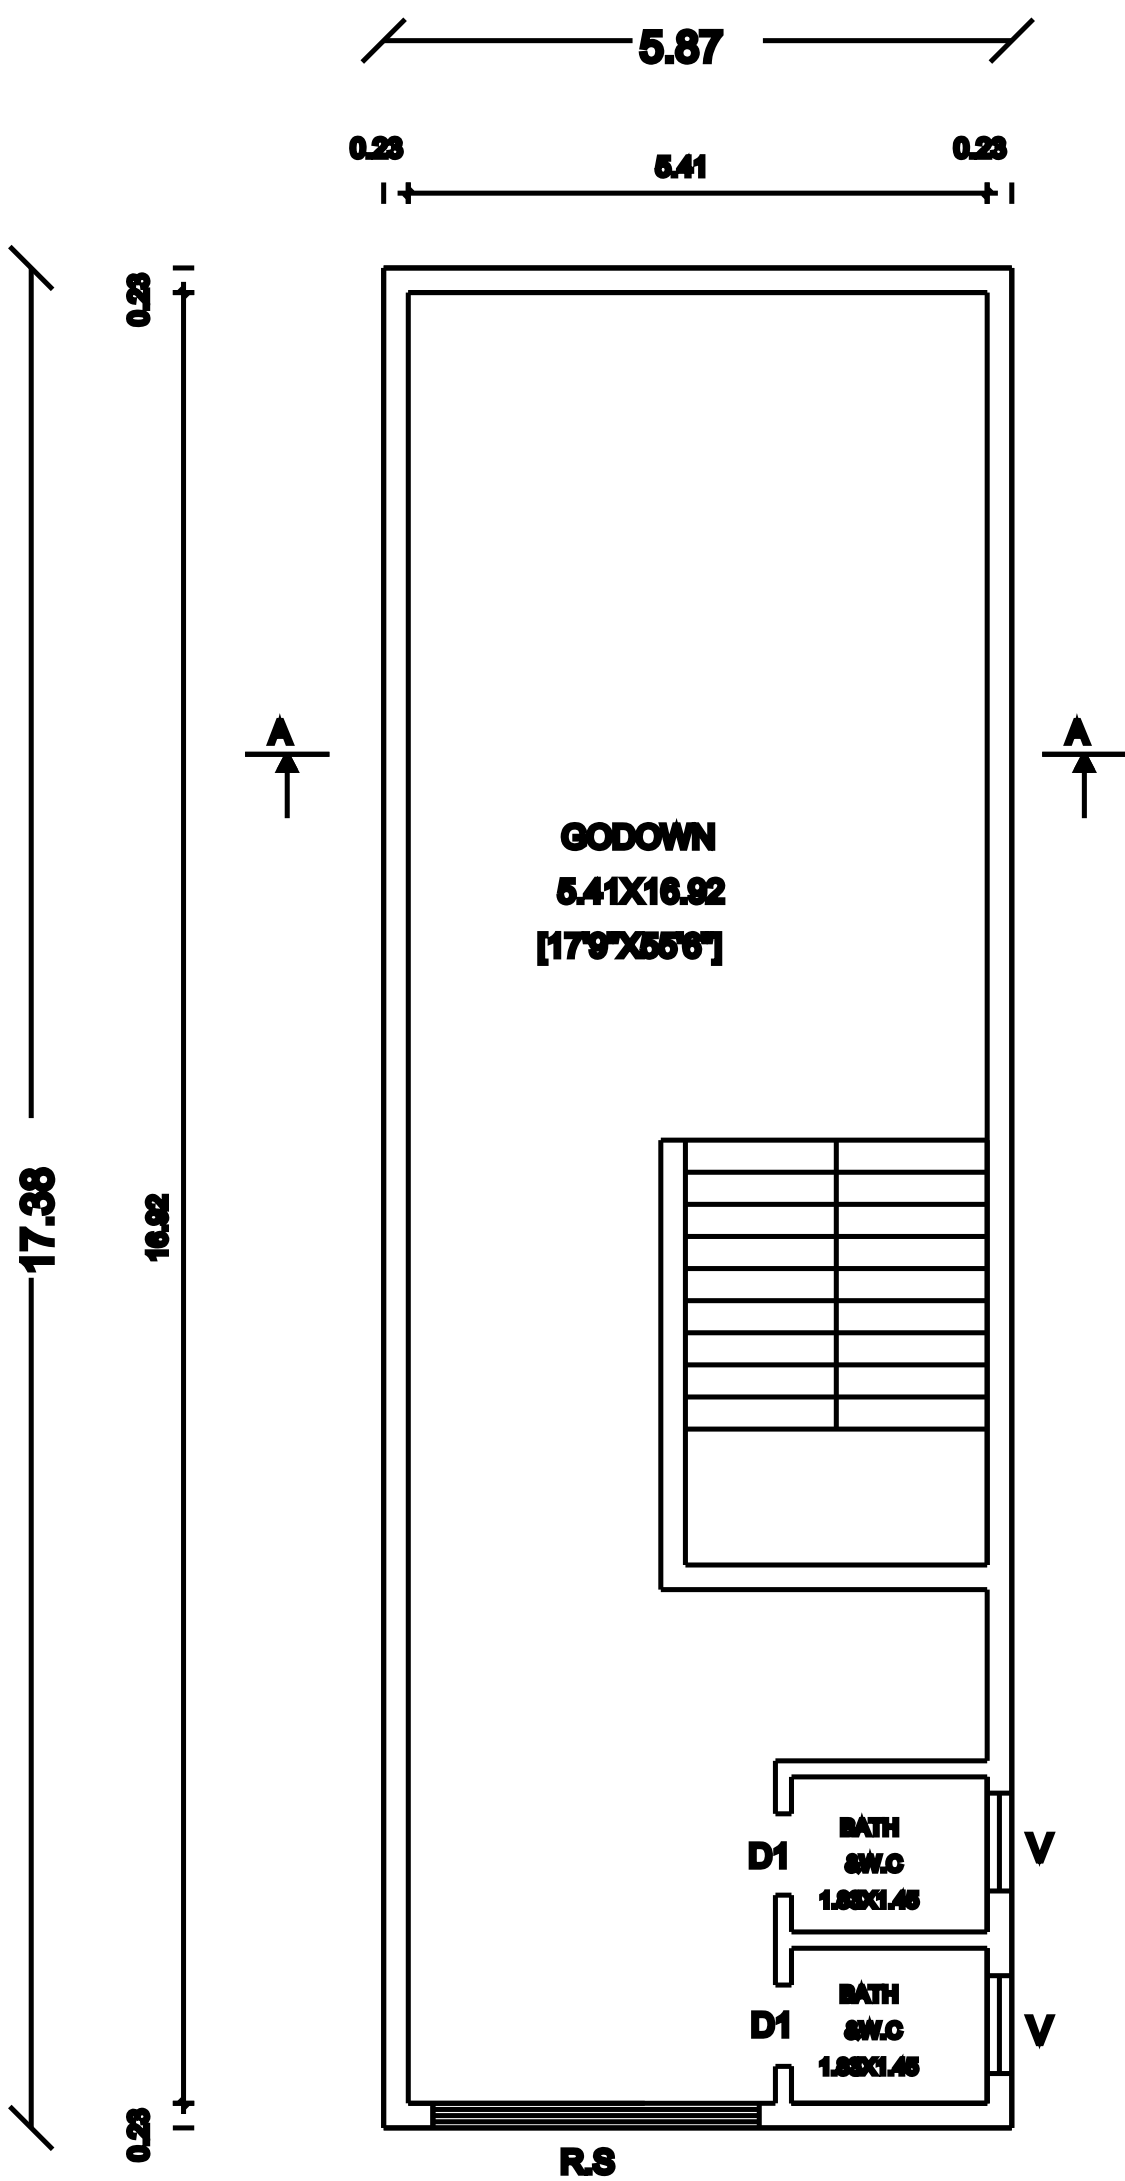

GROUND FLOOR PLAN



SCALE 1:100

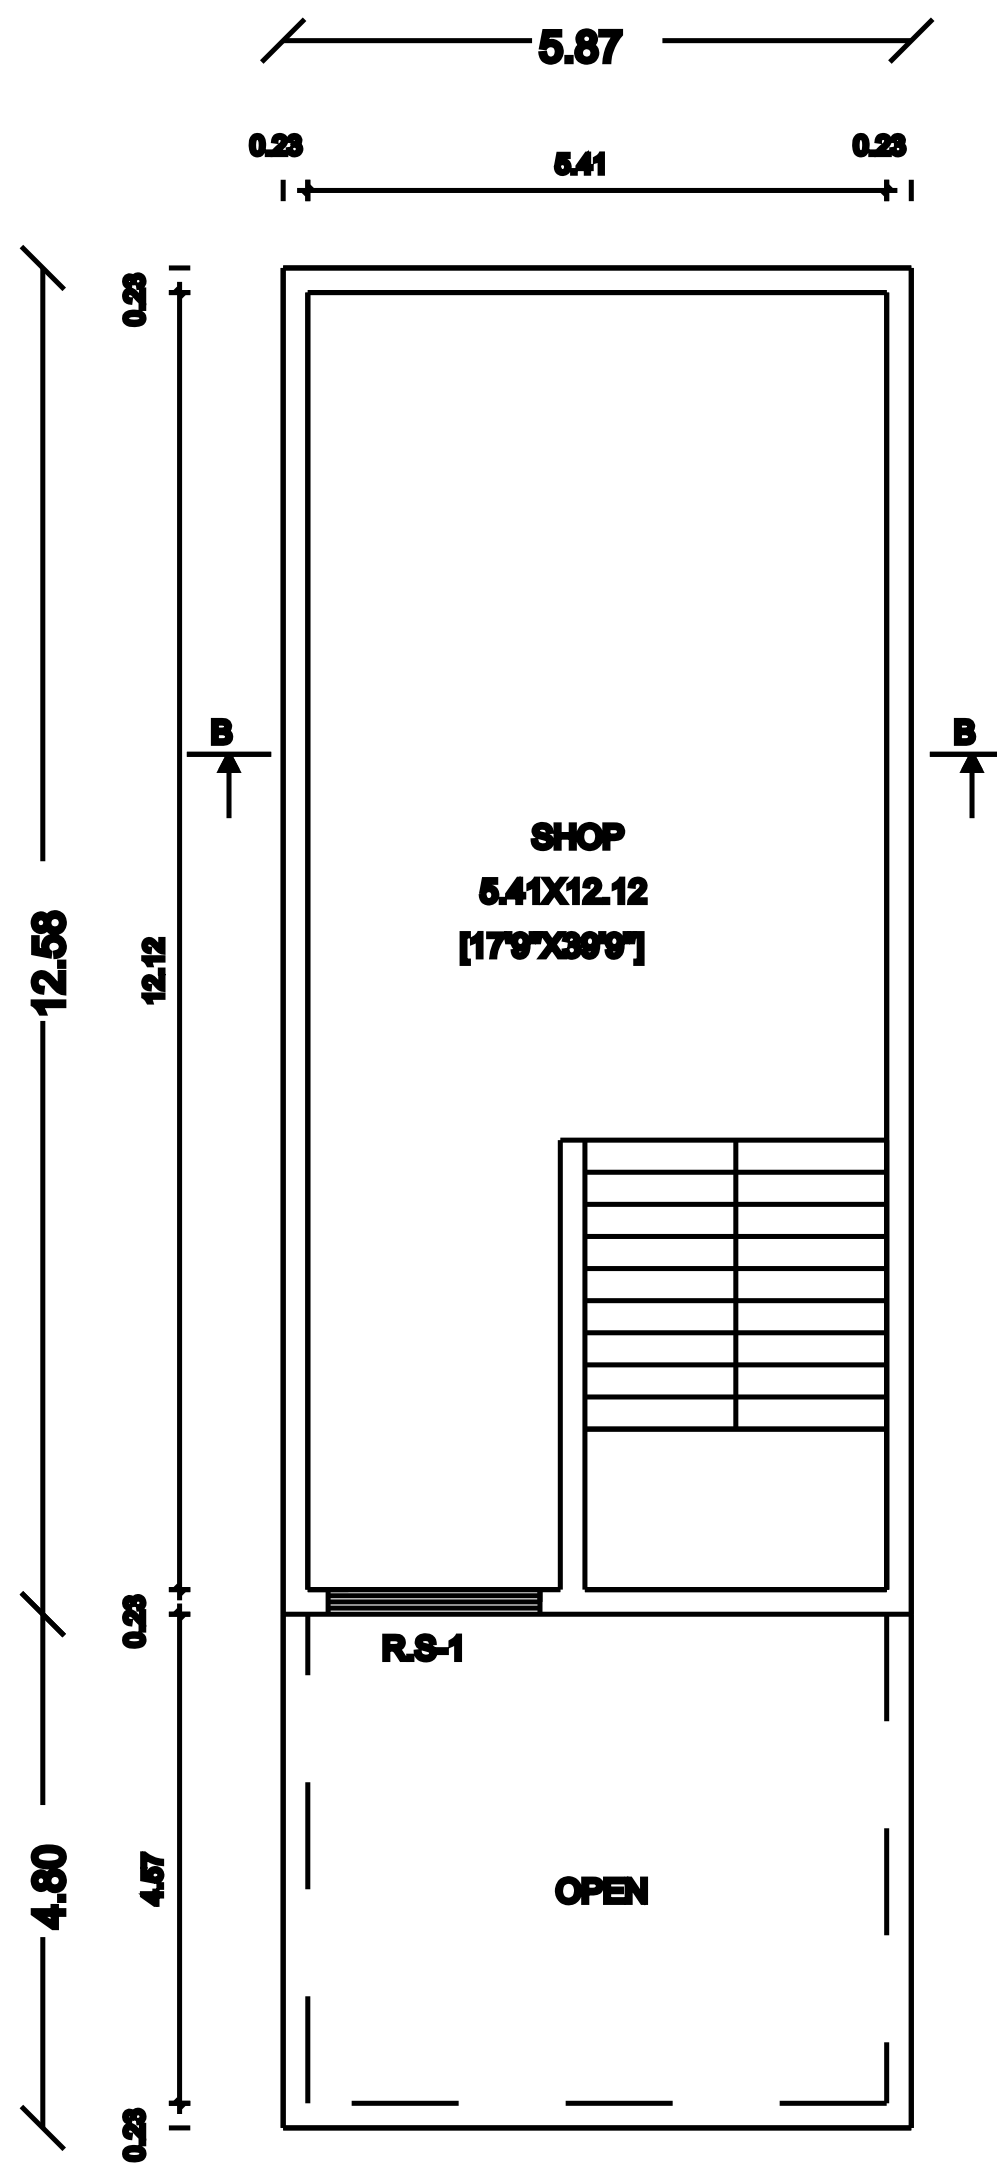

FIRST FLOOR PLAN

SCALE 1:100

SITE PLAN: [SCALE 1:250]

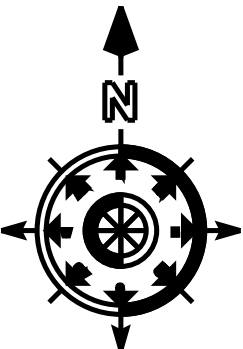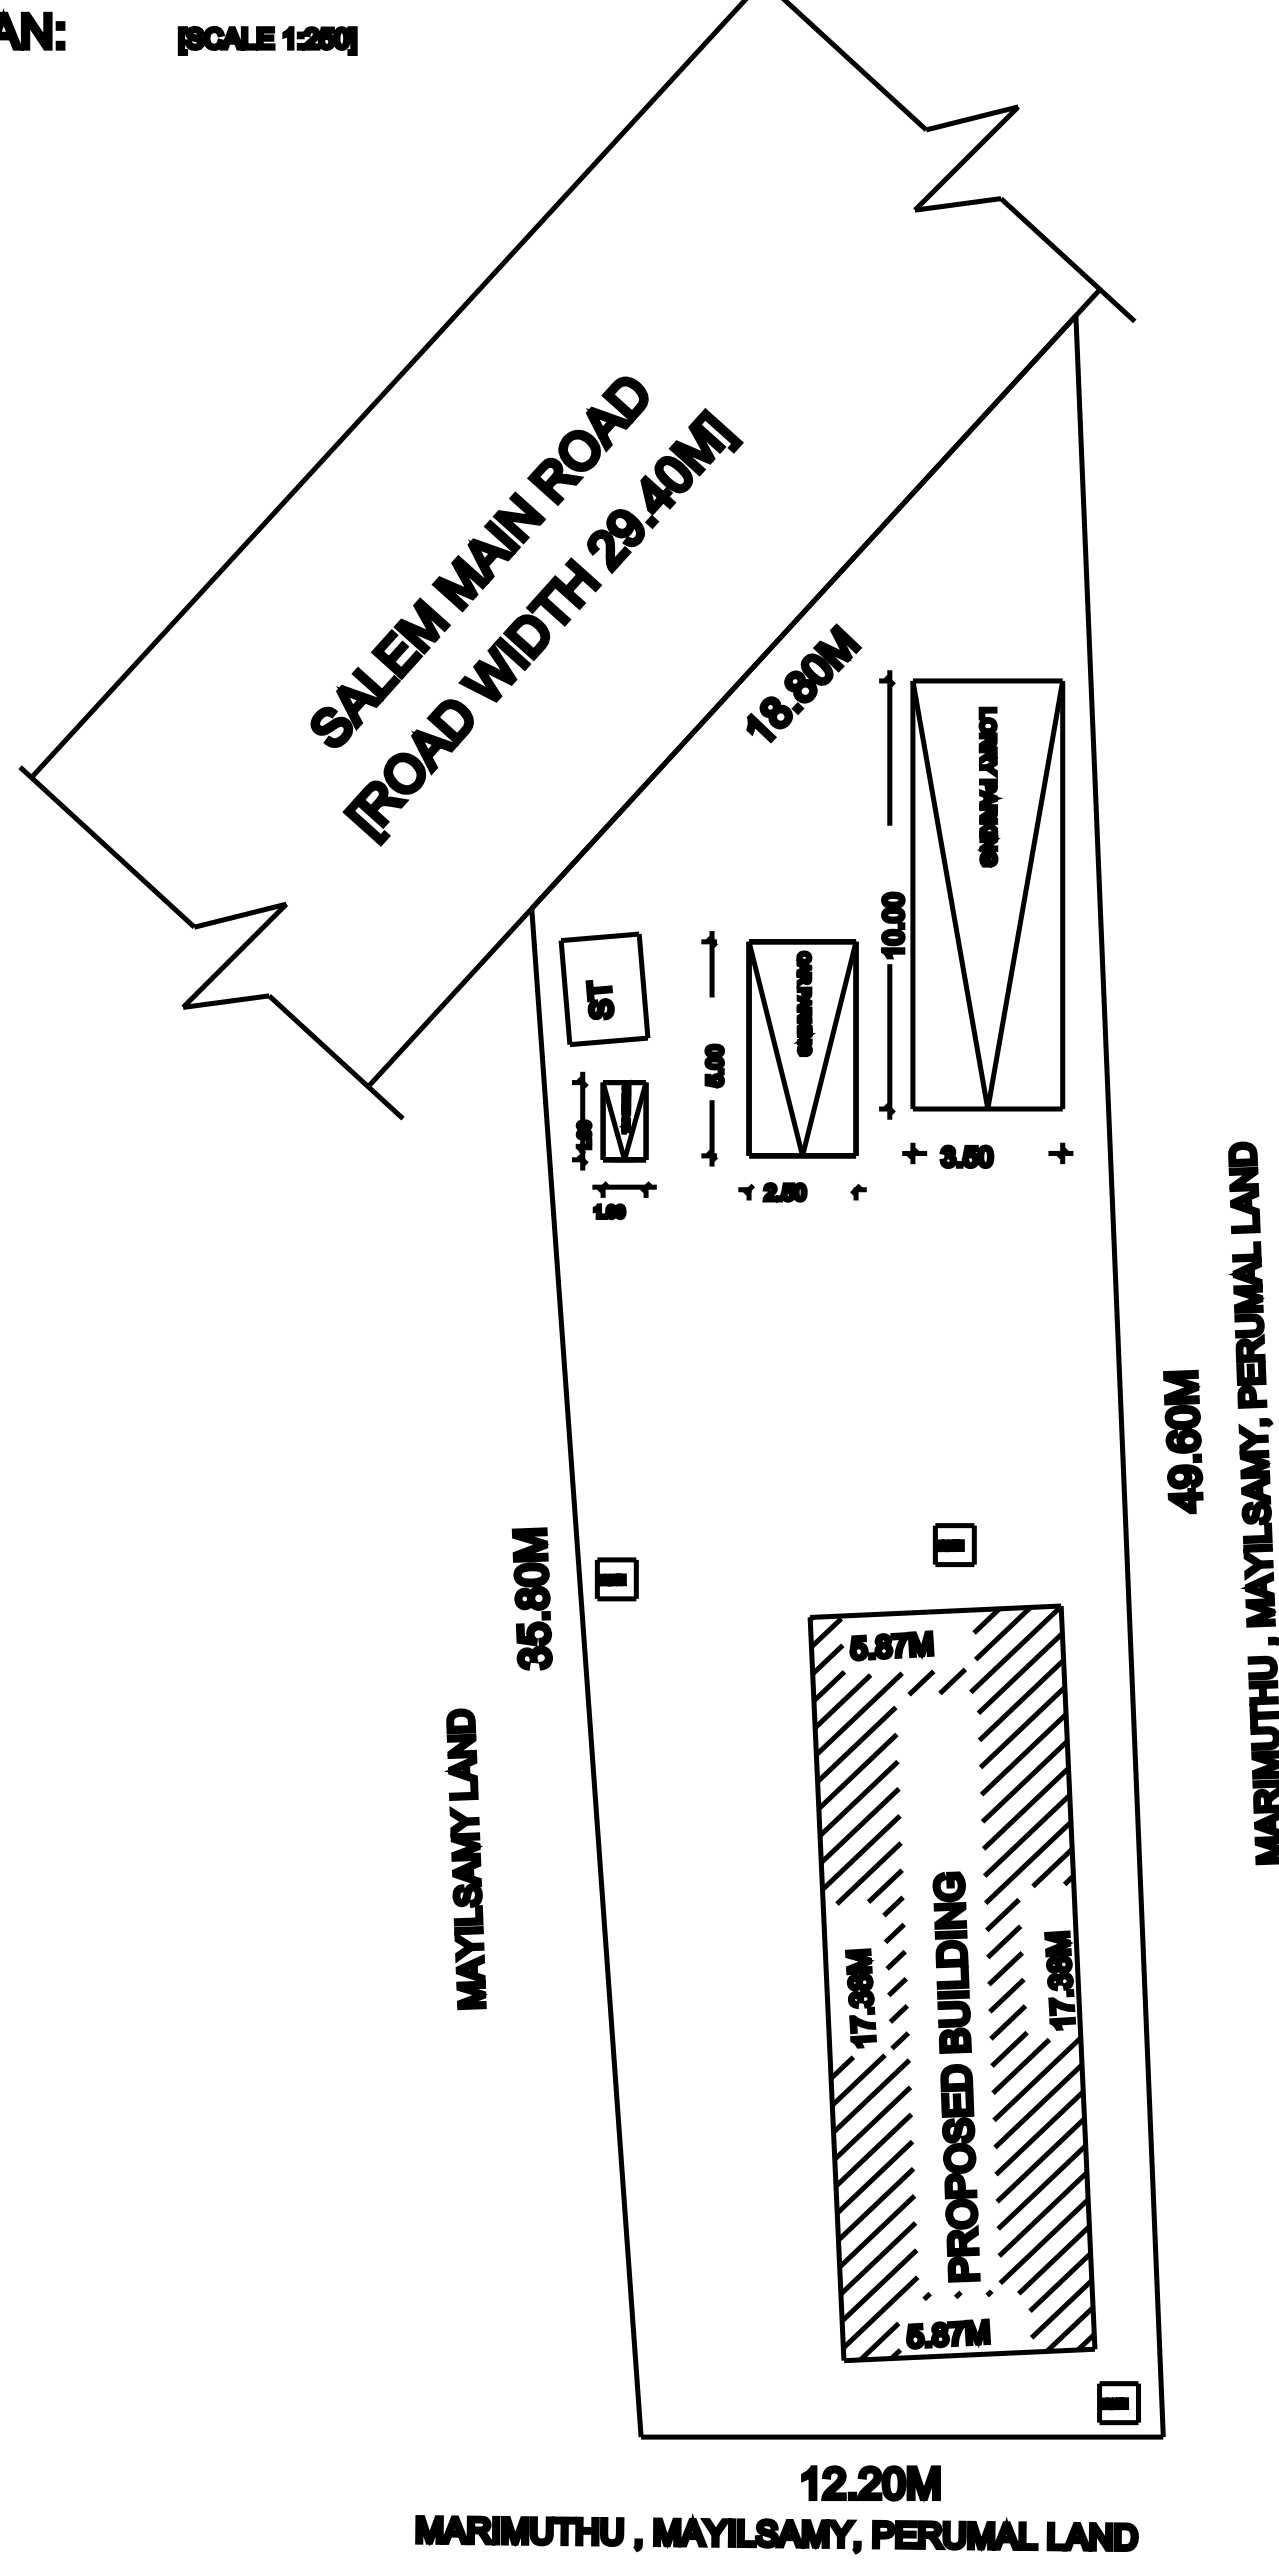

SCALE 1:100
ALL DIMENSIONS ARE IN METER

AREA STATEMENT

DESCRIPTION	SQ.FT	SQ.M
AREA OF SITE	5887.86	547.00
GROUND FLOOR:		
PLINTH AREA	1098.13	102.02
CARPET AREA	985.33	93.54
FIRST FLOOR:		
PLINTH AREA	794.81	73.84
CARPET AREA	705.79	65.57
FSI : 0.321	PLOT COVERAGE 18.65%	



APPLICANT / OWNERS SIGNATURE

R. Gayathri
S. Karuppusamy

REGISTERED ENGINEER / LICENSED SURVEYOR

Dr. P. Venkatesan, D.C.B.,
98/11, Licensed Building Surveyor,
Civil Contractor & Construction,
50/32, Valluvar Street,
NANGAVALLI - Po. 636 454.
Salem-Dt. Cell: 9942963771

KEY PLAN: [NOT TO SCALE]

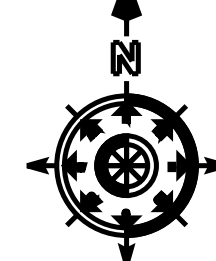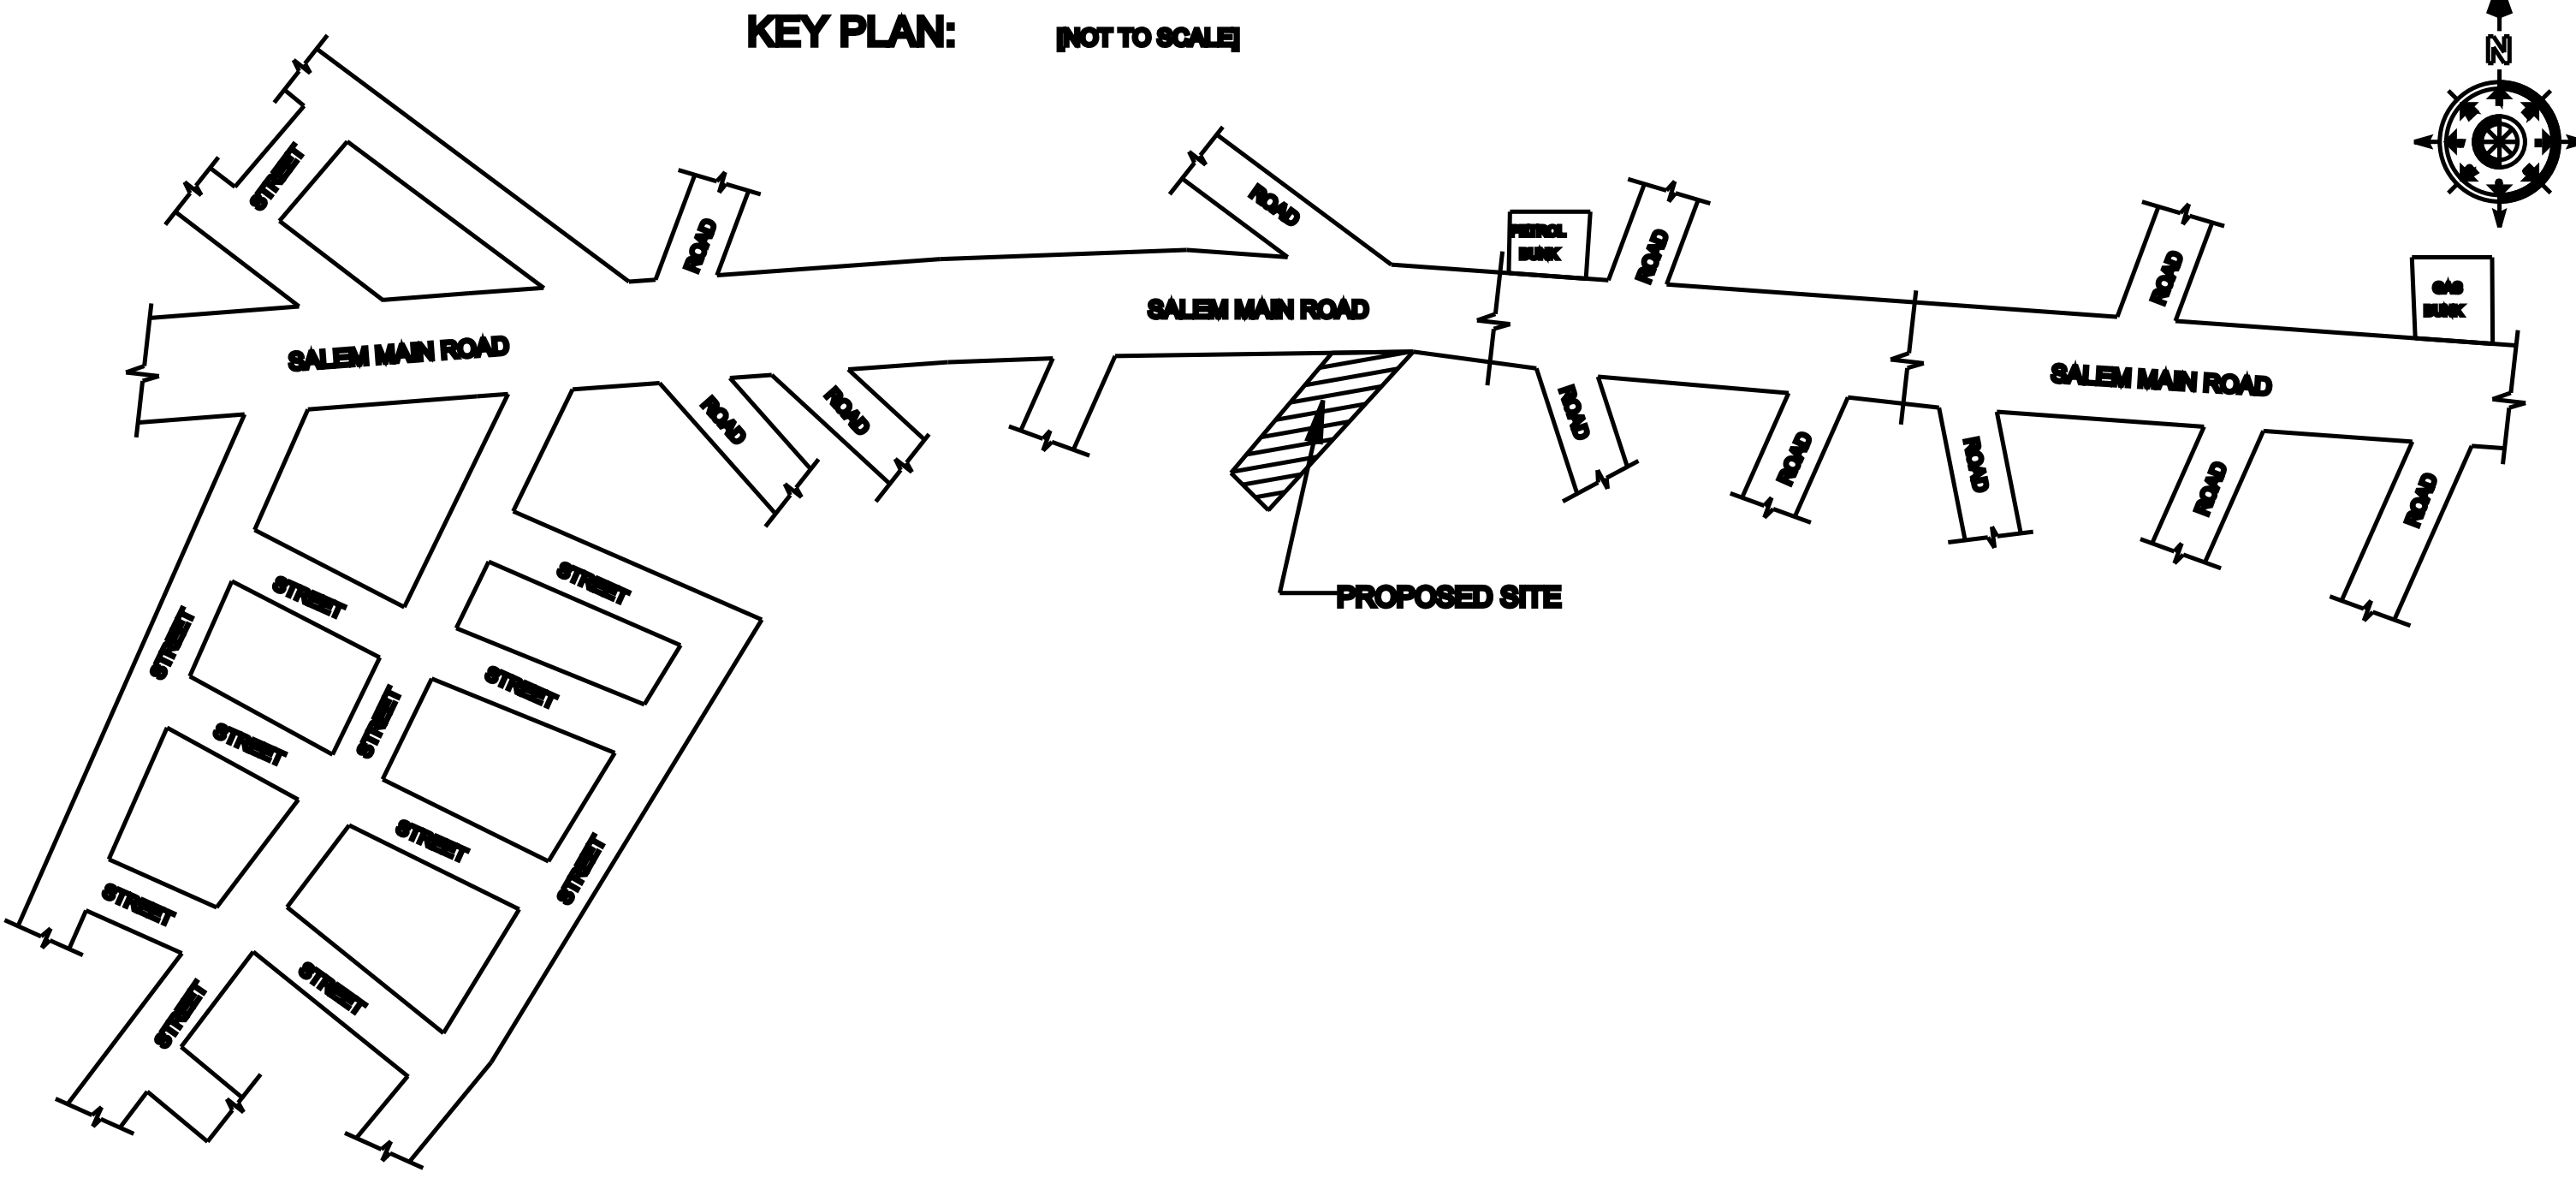


REFERENCE:



BOUNDARY SHOW
AS PROPOSED SHOW
AS ROAD SHOW AS

STAIR CASE DETAILS:

SCALE 1:40

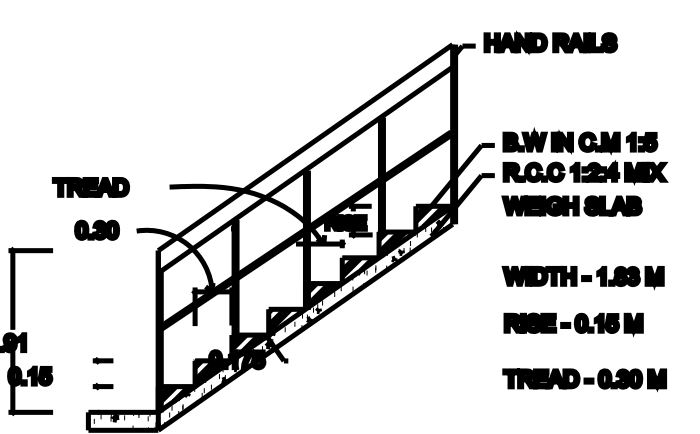

TOPO PLAN: [NOT TO SCALE]

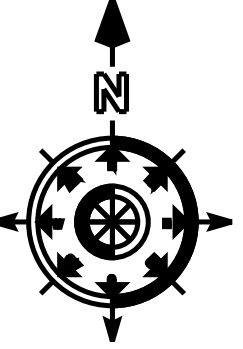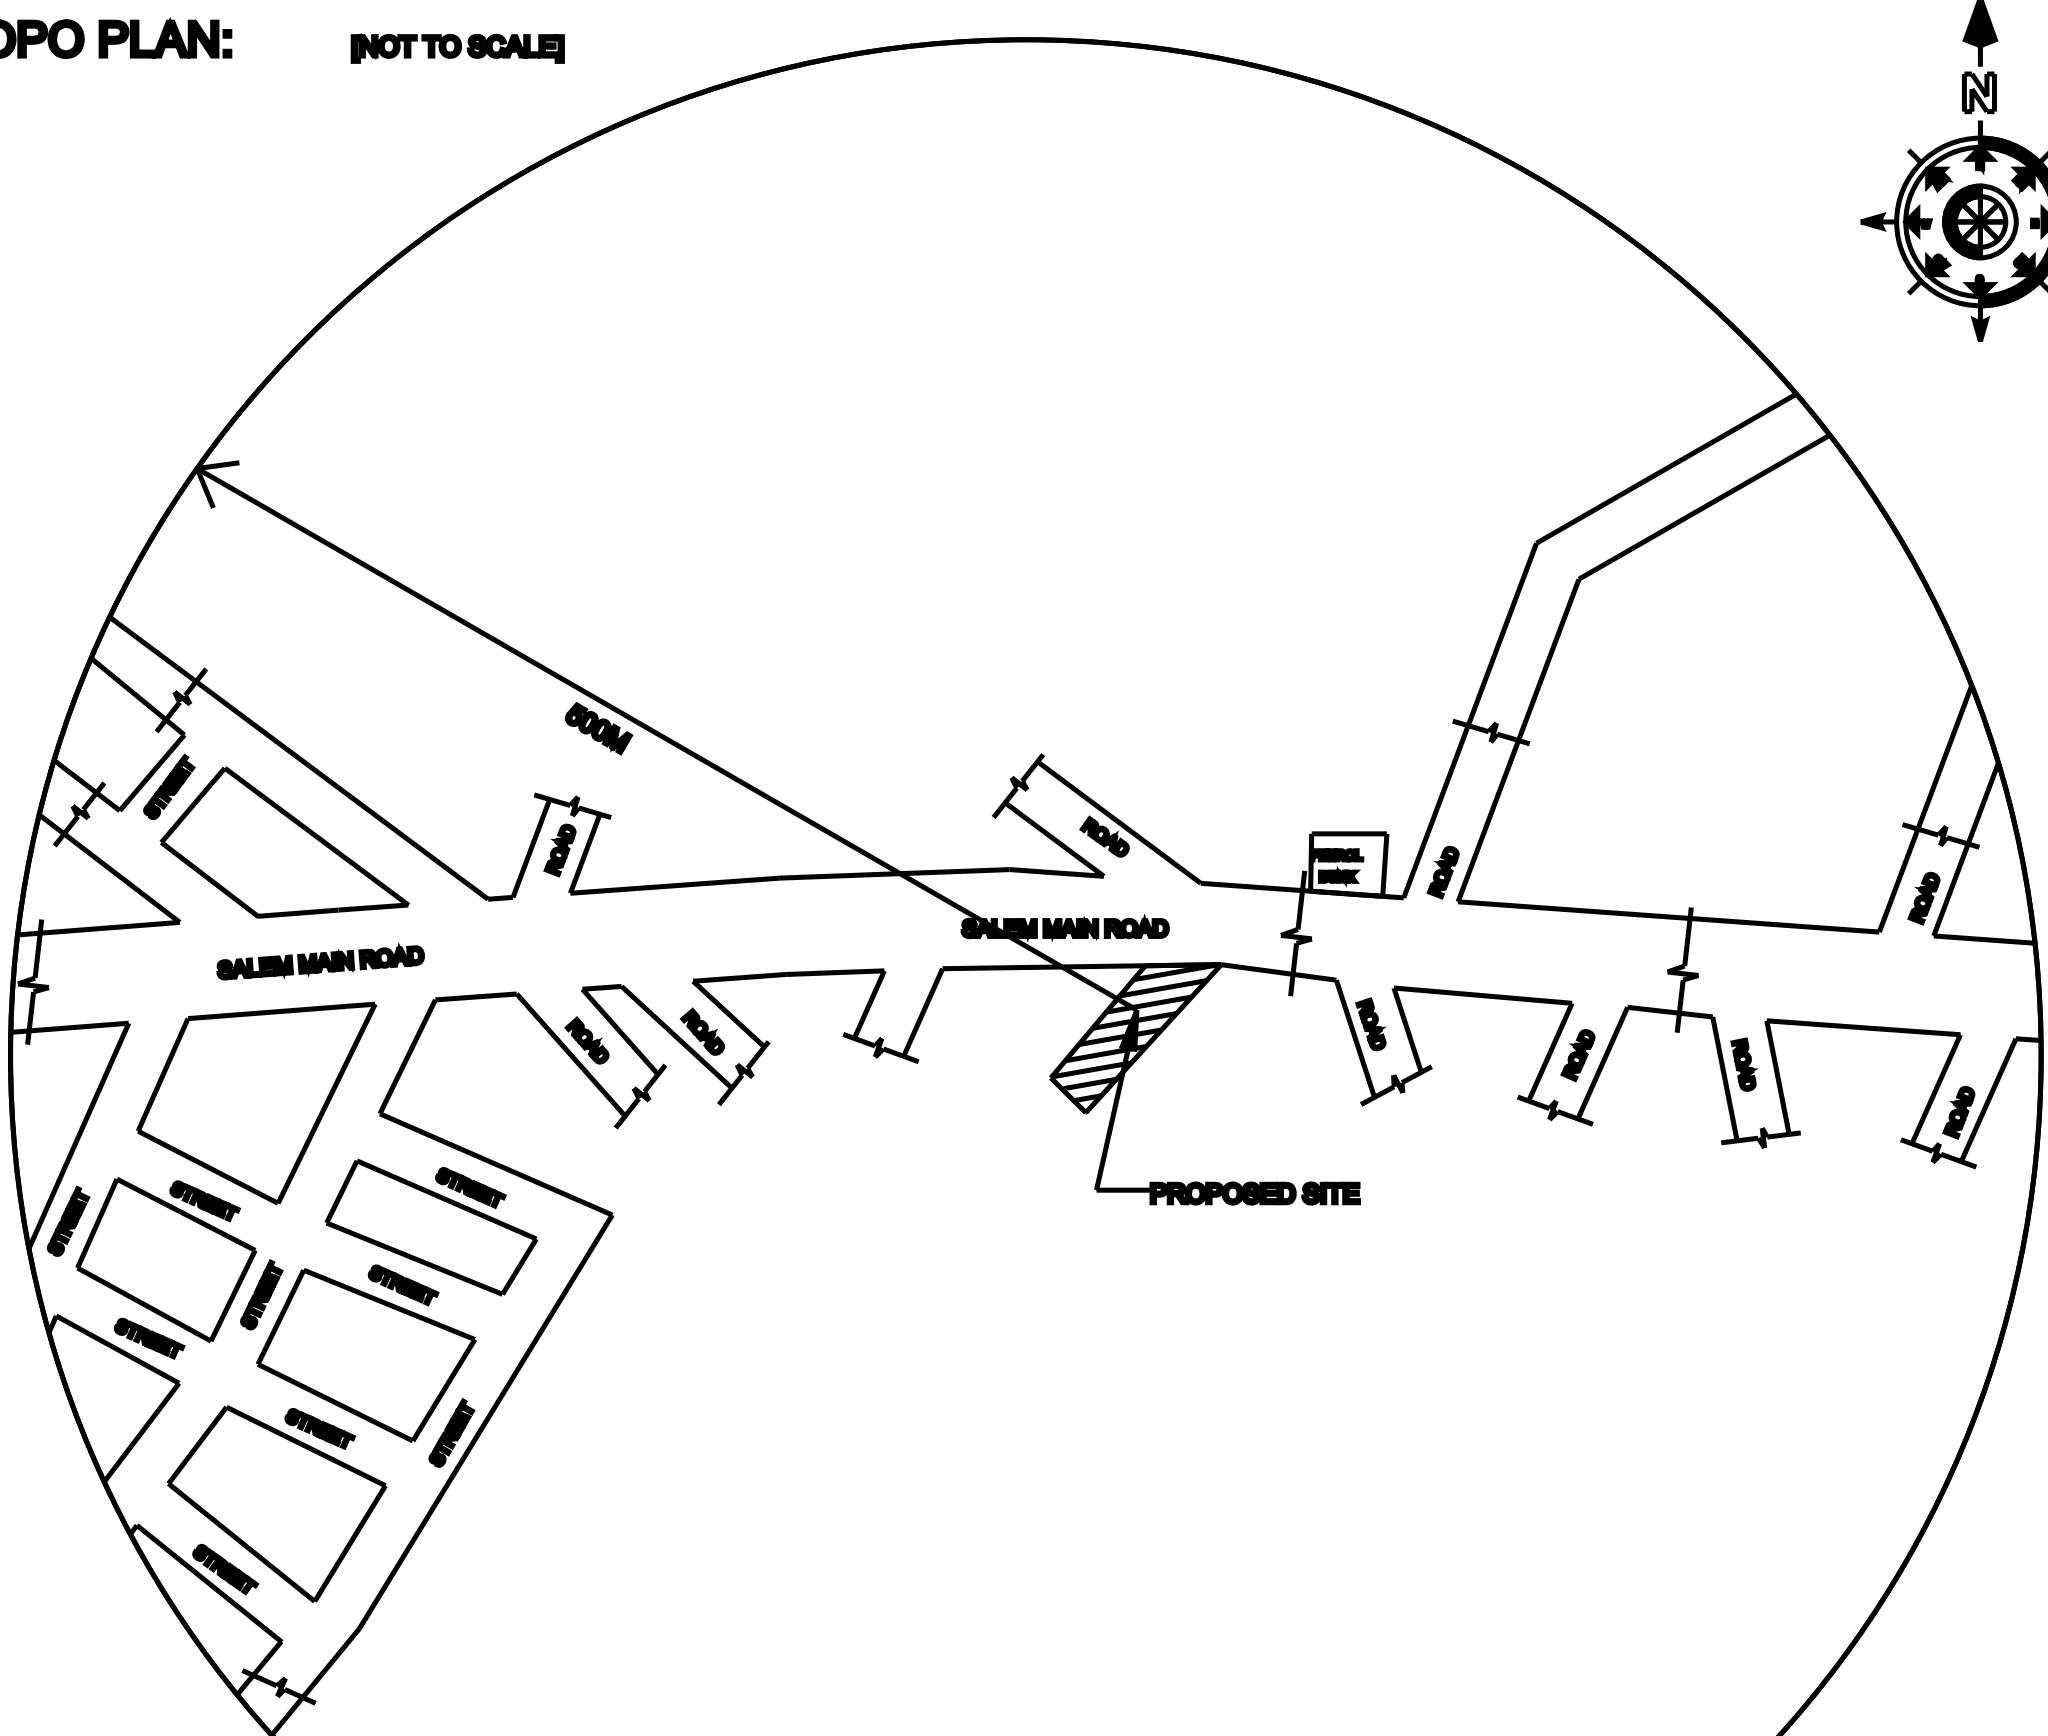


SCHEDULED OF JOINERIES:


RS- Rolling Shutter	- 10'0"x8'0"- 3.06x2.44 (1Noe)
RS-1 Rolling Shutter	- 6'0"x8'0"- 1.98x2.44 (1Noe)
D1 - Door	- 2'6"x7'0"- 0.76x2.13 (2Noe)
V-Ventilator	- 3'0"x2'0"- 0.91x0.80 (2Noe)

F - FIRE EXTINGUISHER
APARATUS PROVIDED
IN NECESSARY PLACES.


SEPTIC TANK

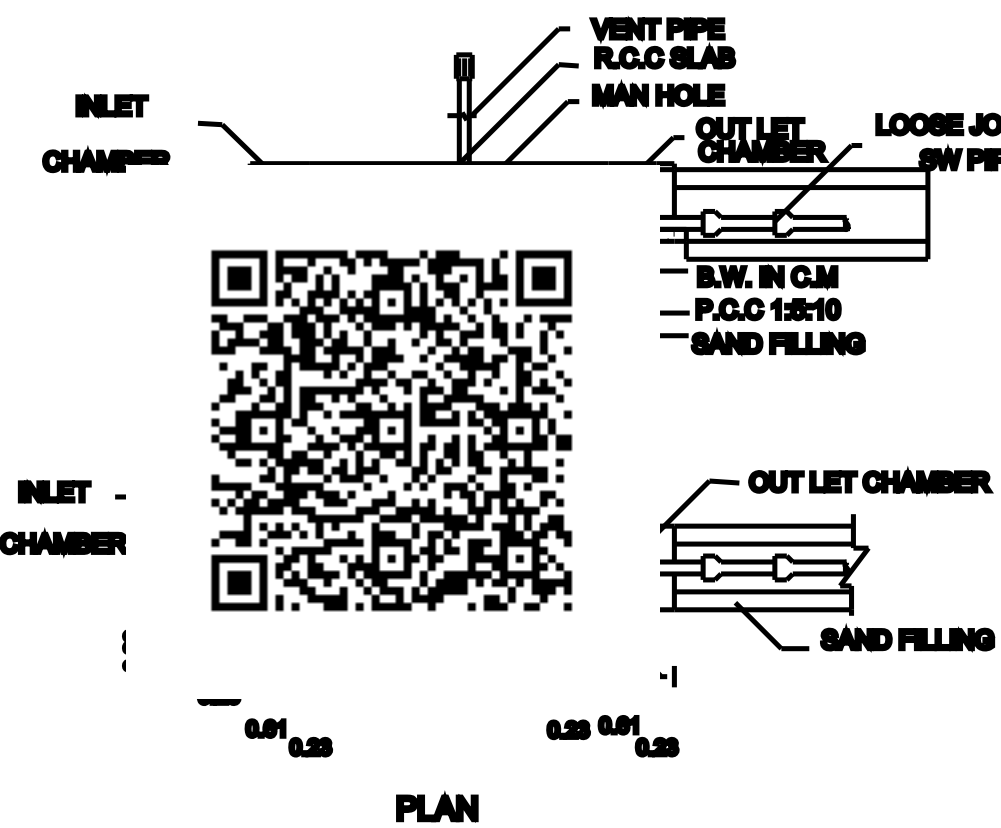

CONSERVATION OF RAIN WATER

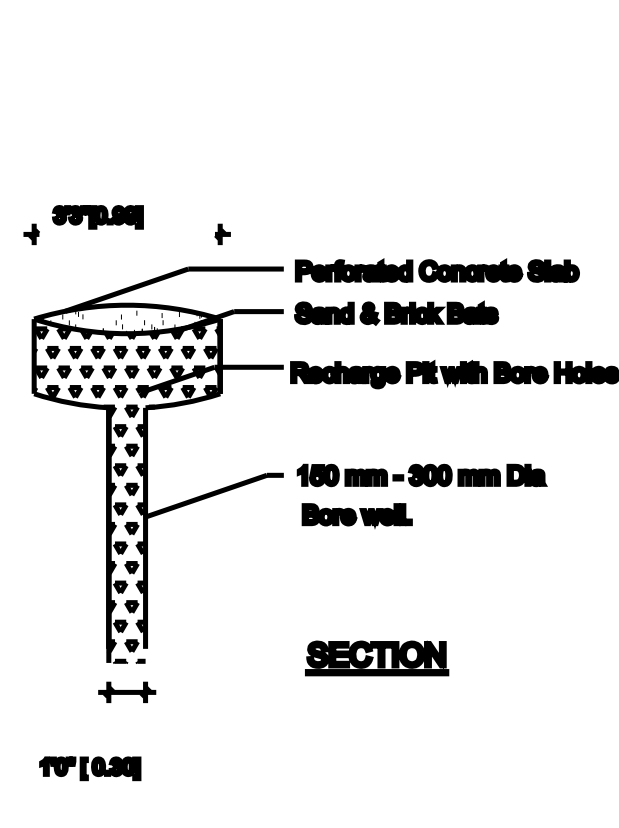

SOLAR SYSTEM

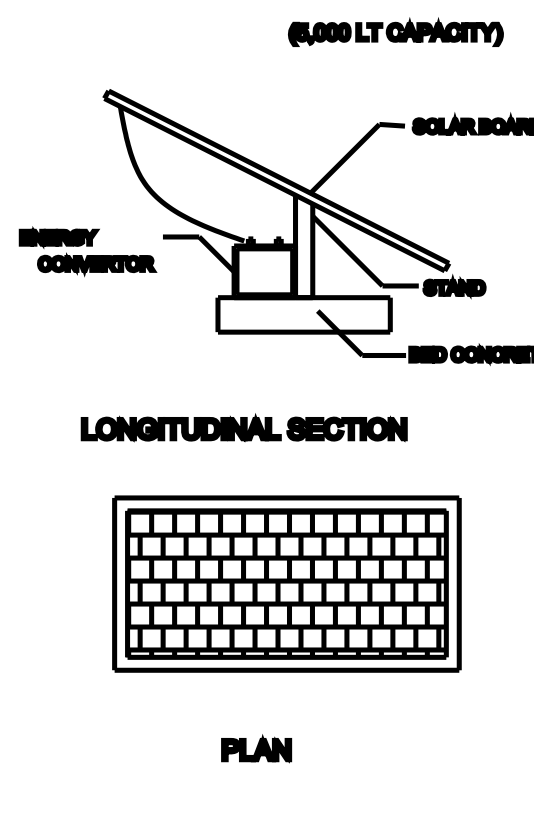

FOUNDATION DETAILS

