



PLAN SHOWING THE PROPOSED CONSTRUCTION OF R.C.C. TERRACED GROUND FLOOR AND FIRST FLOOR
RESIDENTIAL BUILDING IN SURVEY NO: 7/14C, PATTA NO: 58, KOTTAIMARIAMMAN KOVIL VILLAGE PANCHAYAT
OMALUR TALUK, SALEM DISTRICT.


NAME OF THE OWNER: Mrs. JAYAKODI W/O. Mr. ANDIYAPPAN

 


SCALE: 1:100

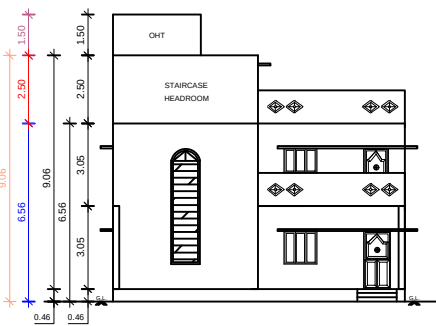


ELEVATION

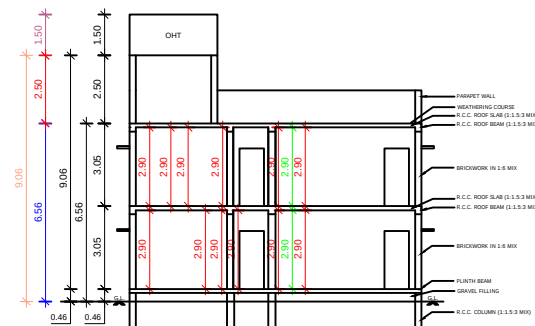



SECTION-BB

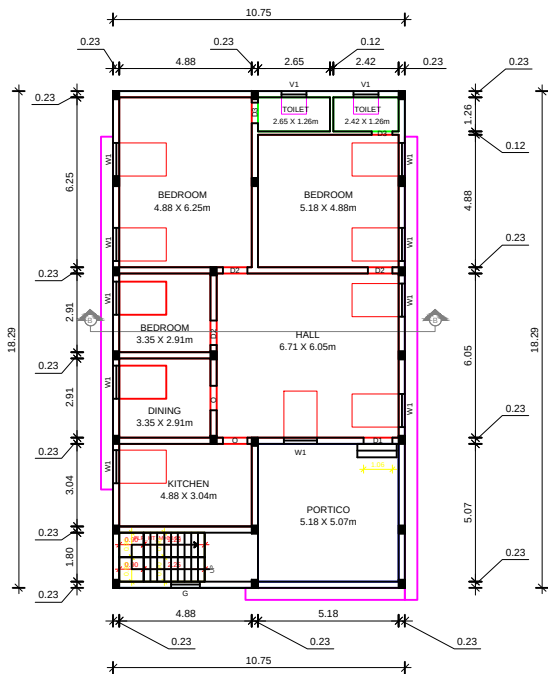

GROUND FLOOR PLAN

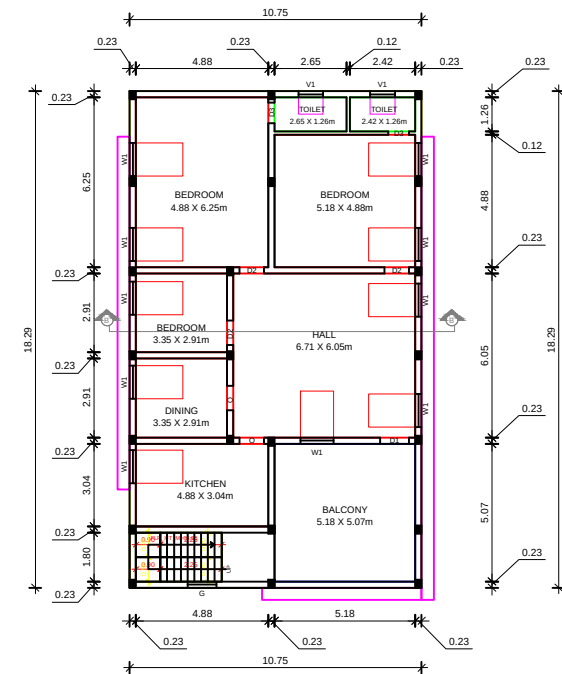

FIRST FLOOR PLAN

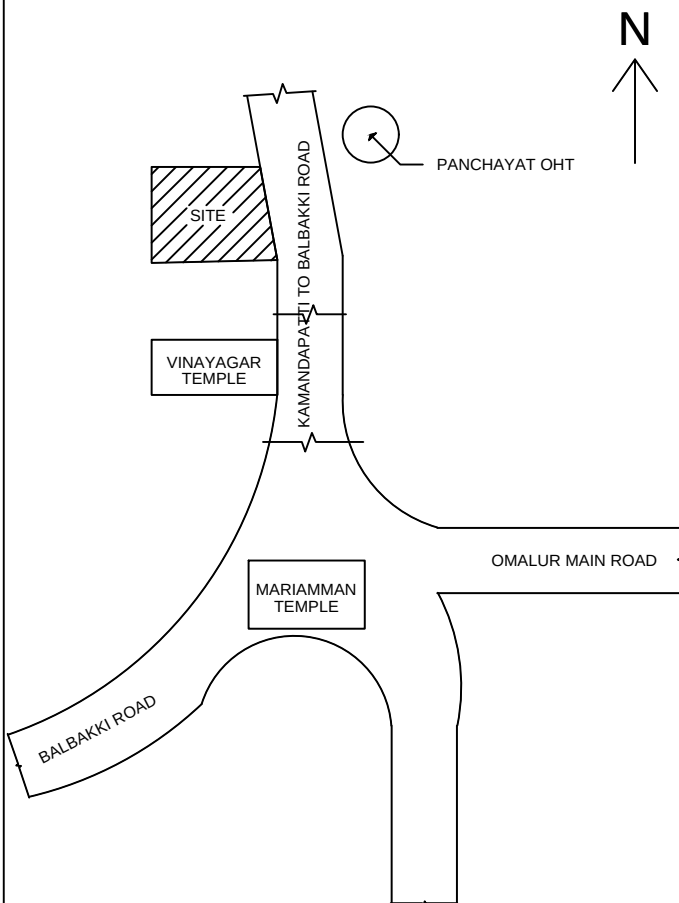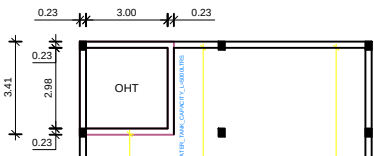


REFERENCE:

PROPOSED SITE

KEY PLAN

NOT TO SCALE

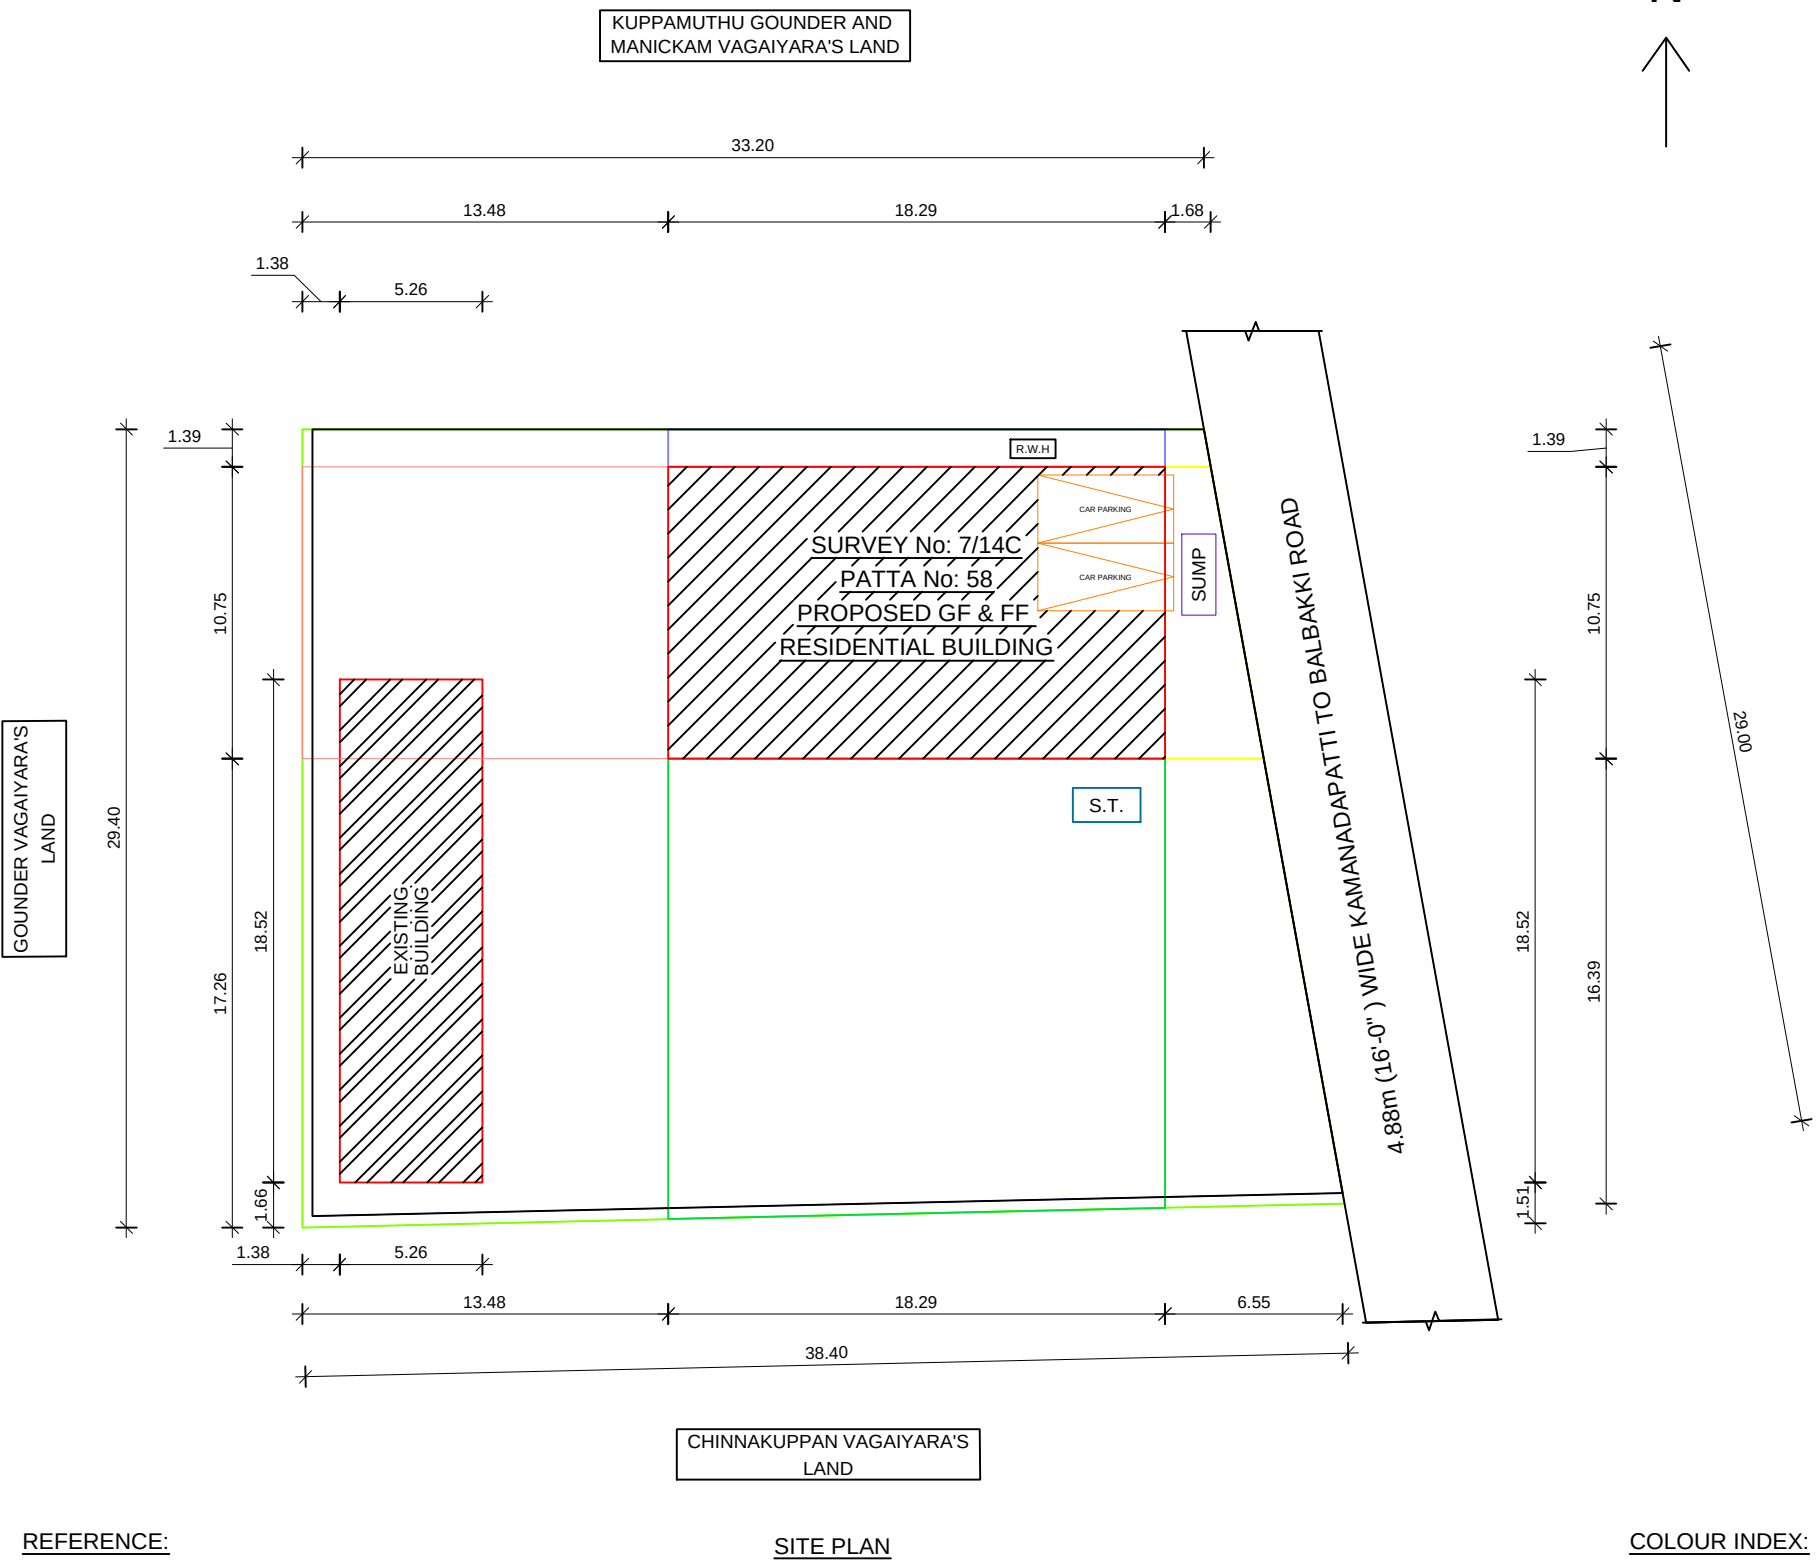


REFERENCE:

R.W.H. - RAIN WATER HARVESTER
S.T. - SEPTIC TANK
B.W. - BORE WELL

SITE PLAN


COLOUR INDEX:

SITE BOUNDARY
PROPOSED BOUNDARY
ROAD BOUNDARY
PROPOSED BUILDING
EXISTING BUILDING

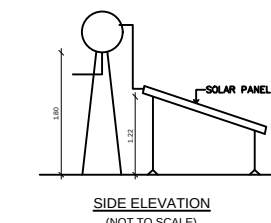


SIDE ELEVATION

(NOT TO SCALE)

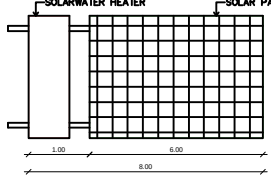

PLAN OF SOLAR PANEL & SOLAR WATER HEATER

(NOT TO SCALE)

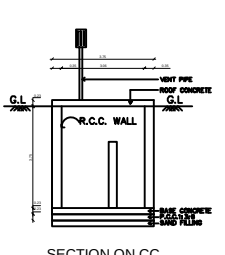


SECTION ON CC

NOT TO SCALE




PLAN OF SEPTIC TANK

NOT TO SCALE

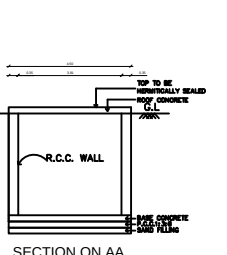


SECTION ON AA

NOT TO SCALE

 

PLAN OF U.G. SUMP

NOT TO SCALE

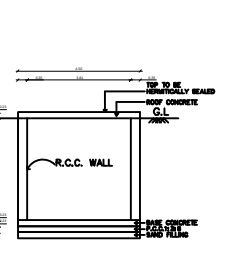


SECTION ON DD

NOT TO SCALE



PLAN OF R.W.H. TANK

NOT TO SCALE

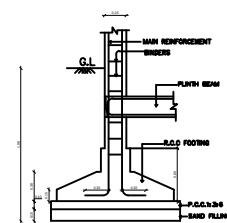


TYPICAL SECTION OF R.C.C. COLUMN FOUNDATION

NOT TO SCALE




MAIN GATE

NOT TO SCALE

 

WICKET GATE

NOT TO SCALE

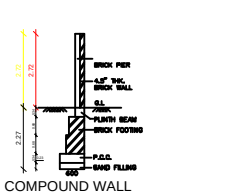

COMPOUND WALL DETAIL

NOT TO SCALE



STAIRCASE DETAILS

NOT TO SCALE

OFFICE USE:

SCHEDULE OF JOINERY:

TYPE	DESCRIPTION	SIZE (WIDTH X HEIGHT)
D1	DOOR	1.06 X 2.13 m
D2	DOOR	0.91 X 2.13 m
D3	DOOR	0.76 X 2.13 m
W1	WINDOW	1.22 X 1.22 m
V1	VENTILATOR	0.91 X 0.61 m

AREA STATEMENT:

AREA DETAILS:	Sq.mt.	Sq.ft.
SITE AREA (AS PER DOCUMENT) (0.25 CENT)	1011.71	10890.00
SITE AREA (AS PER PATTA)	1011.71	10890.00
SITE AREA (AS AT SITE)	1011.71	10890.00
EXISTING G.F. AREA	97.42	1048.62
PROPOSED G.F. AREA	196.62	2116.40
PROPOSED F.F. AREA	196.62	2116.40
TOTAL PROPOSED AREA	393.24	4232.80
OPEN AREA	717.67	7724.98

OWNER:

Handwritten signature of the owner.

ENGINEER:

Handwritten signature of the engineer.

Er.R.SIDHESWARAN, B.E.,M.I.E.,F.I.V.,
Chartered Engineer, Approved Valuer,
Licensed Engineer, Consultant & Contractor
DTCF Registered Engineer Grade-I (RE)
Reg. No:03/2022
No:9/11-W-88, Sevvai Santhai Road,
Omatur Tk-636 455, Salem Dt.
Cell: 97900 06147