



PLAN SHOWING THE PROPOSED METAL SHEET ROOF CONSTRUCTION OF SHOP FOR COMMERCIAL PURPOSE IN OLD S.NO.49/3B1, NEW S.NO.49/3B1A1B, PLOT NO.1 & 2 Part, PATTA NO.980, WARD NO.6, BHARATHI NAGAR, VELLAKKALPATTY VILLAGE, VELLAKKALPATTY PANCHAYAT, OMALUR - Tk, SALEM - Dt. [PLOT REGULARISATION SPFW NO.1782/2018]

SCALE 1:100


APPLICANT NAME : Mrs. S. INBAVALLI W/O. K. SHANMUGAM

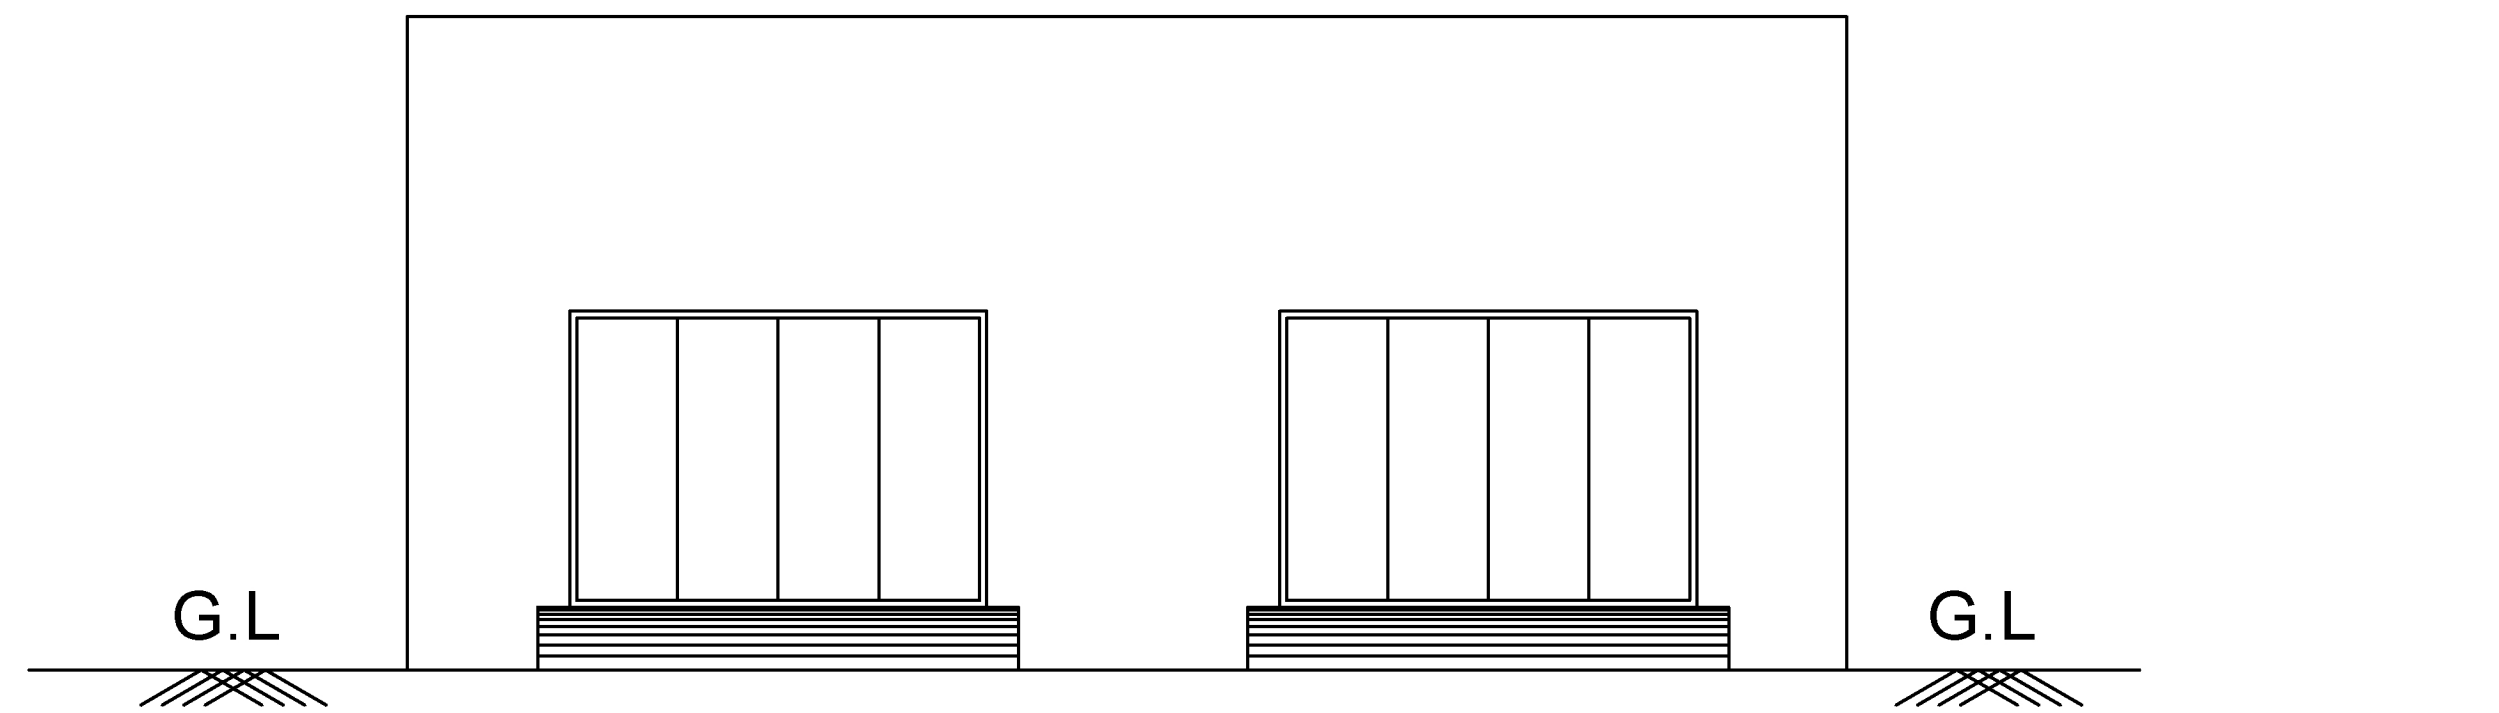


FRONT ELEVATION

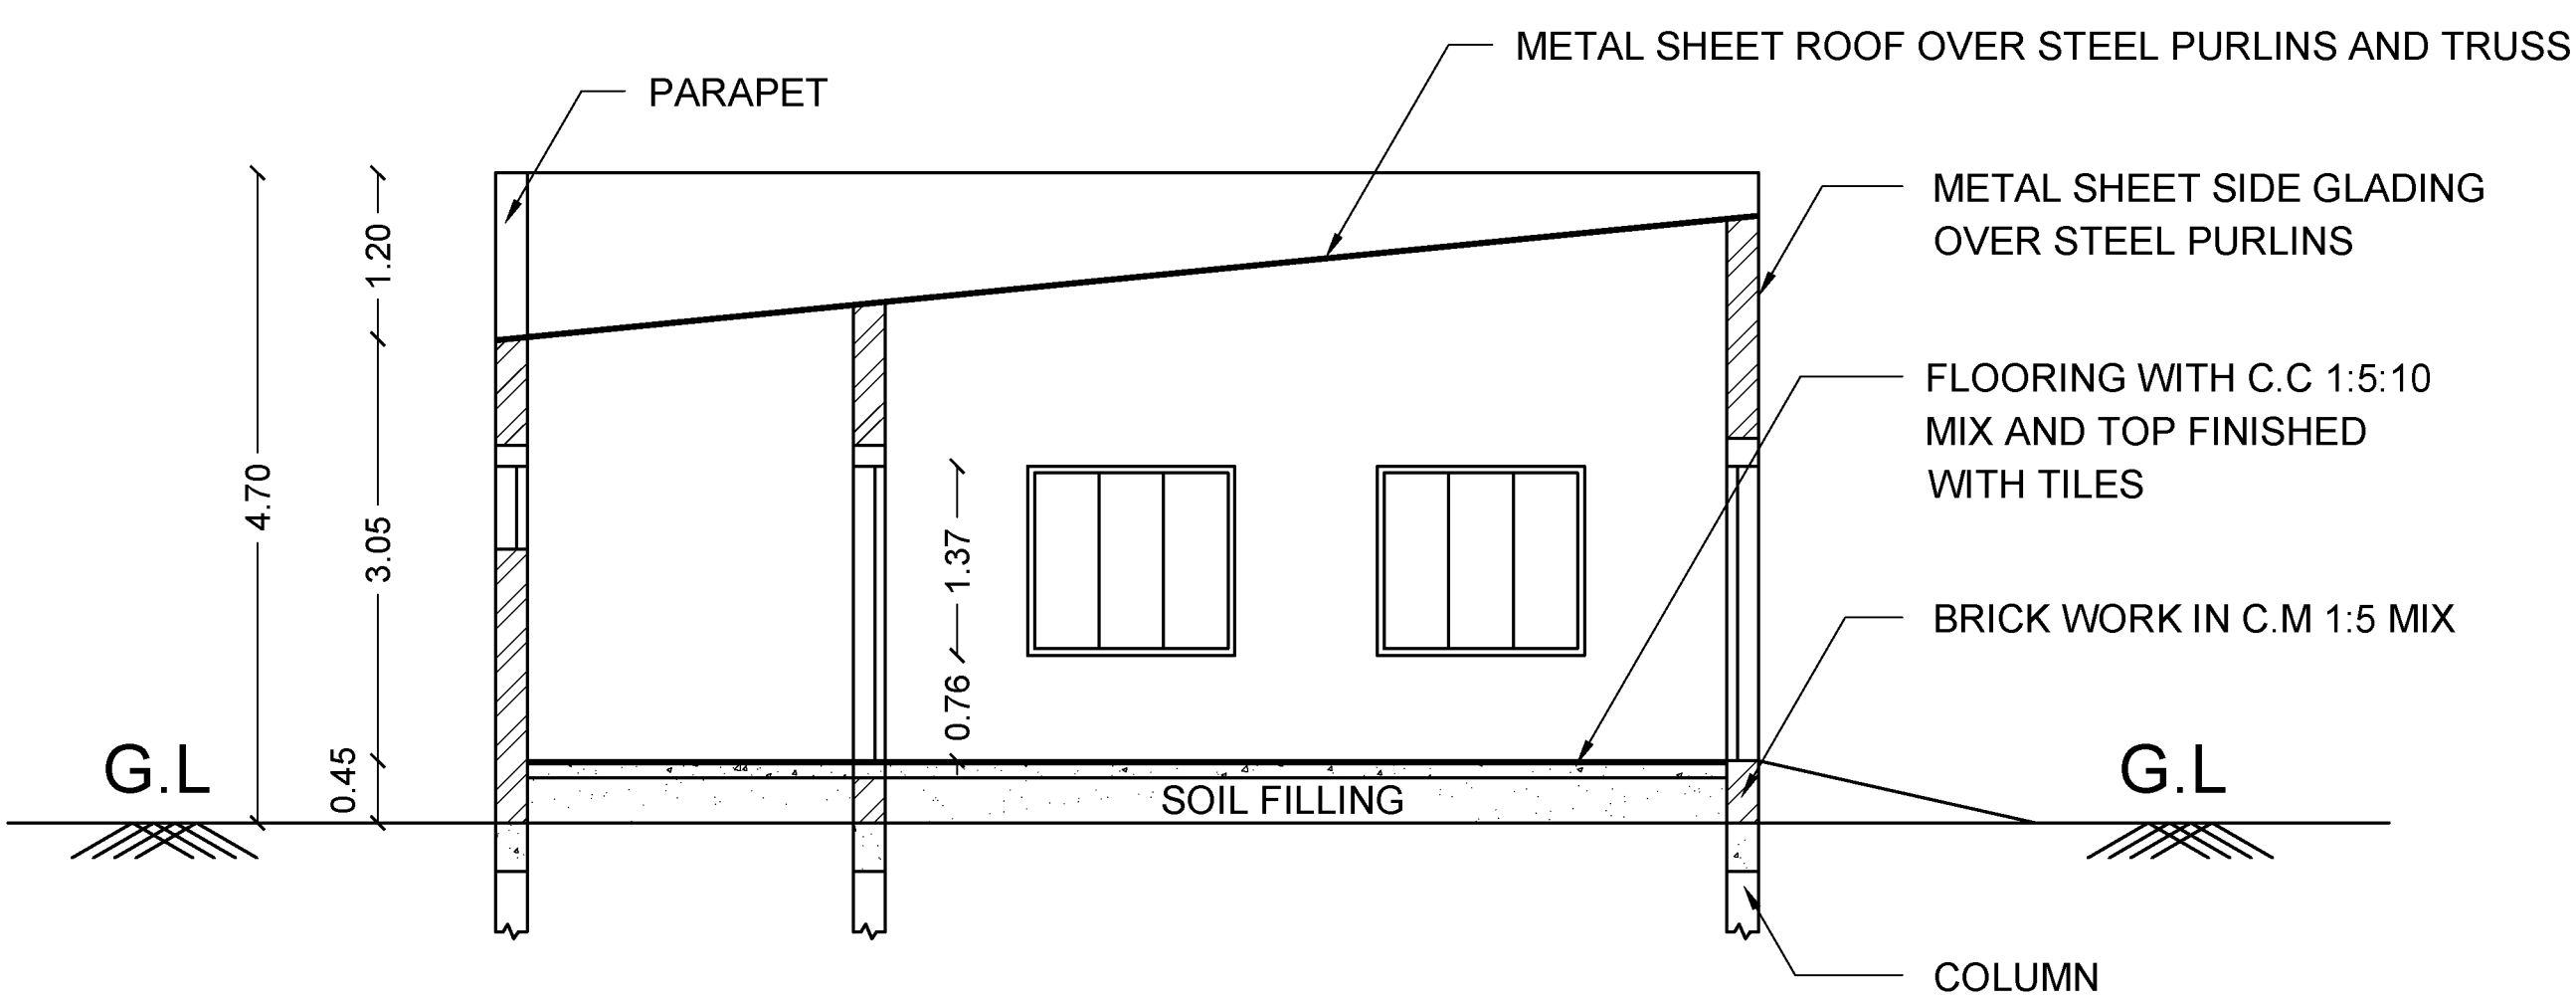


SECTION ON A-A

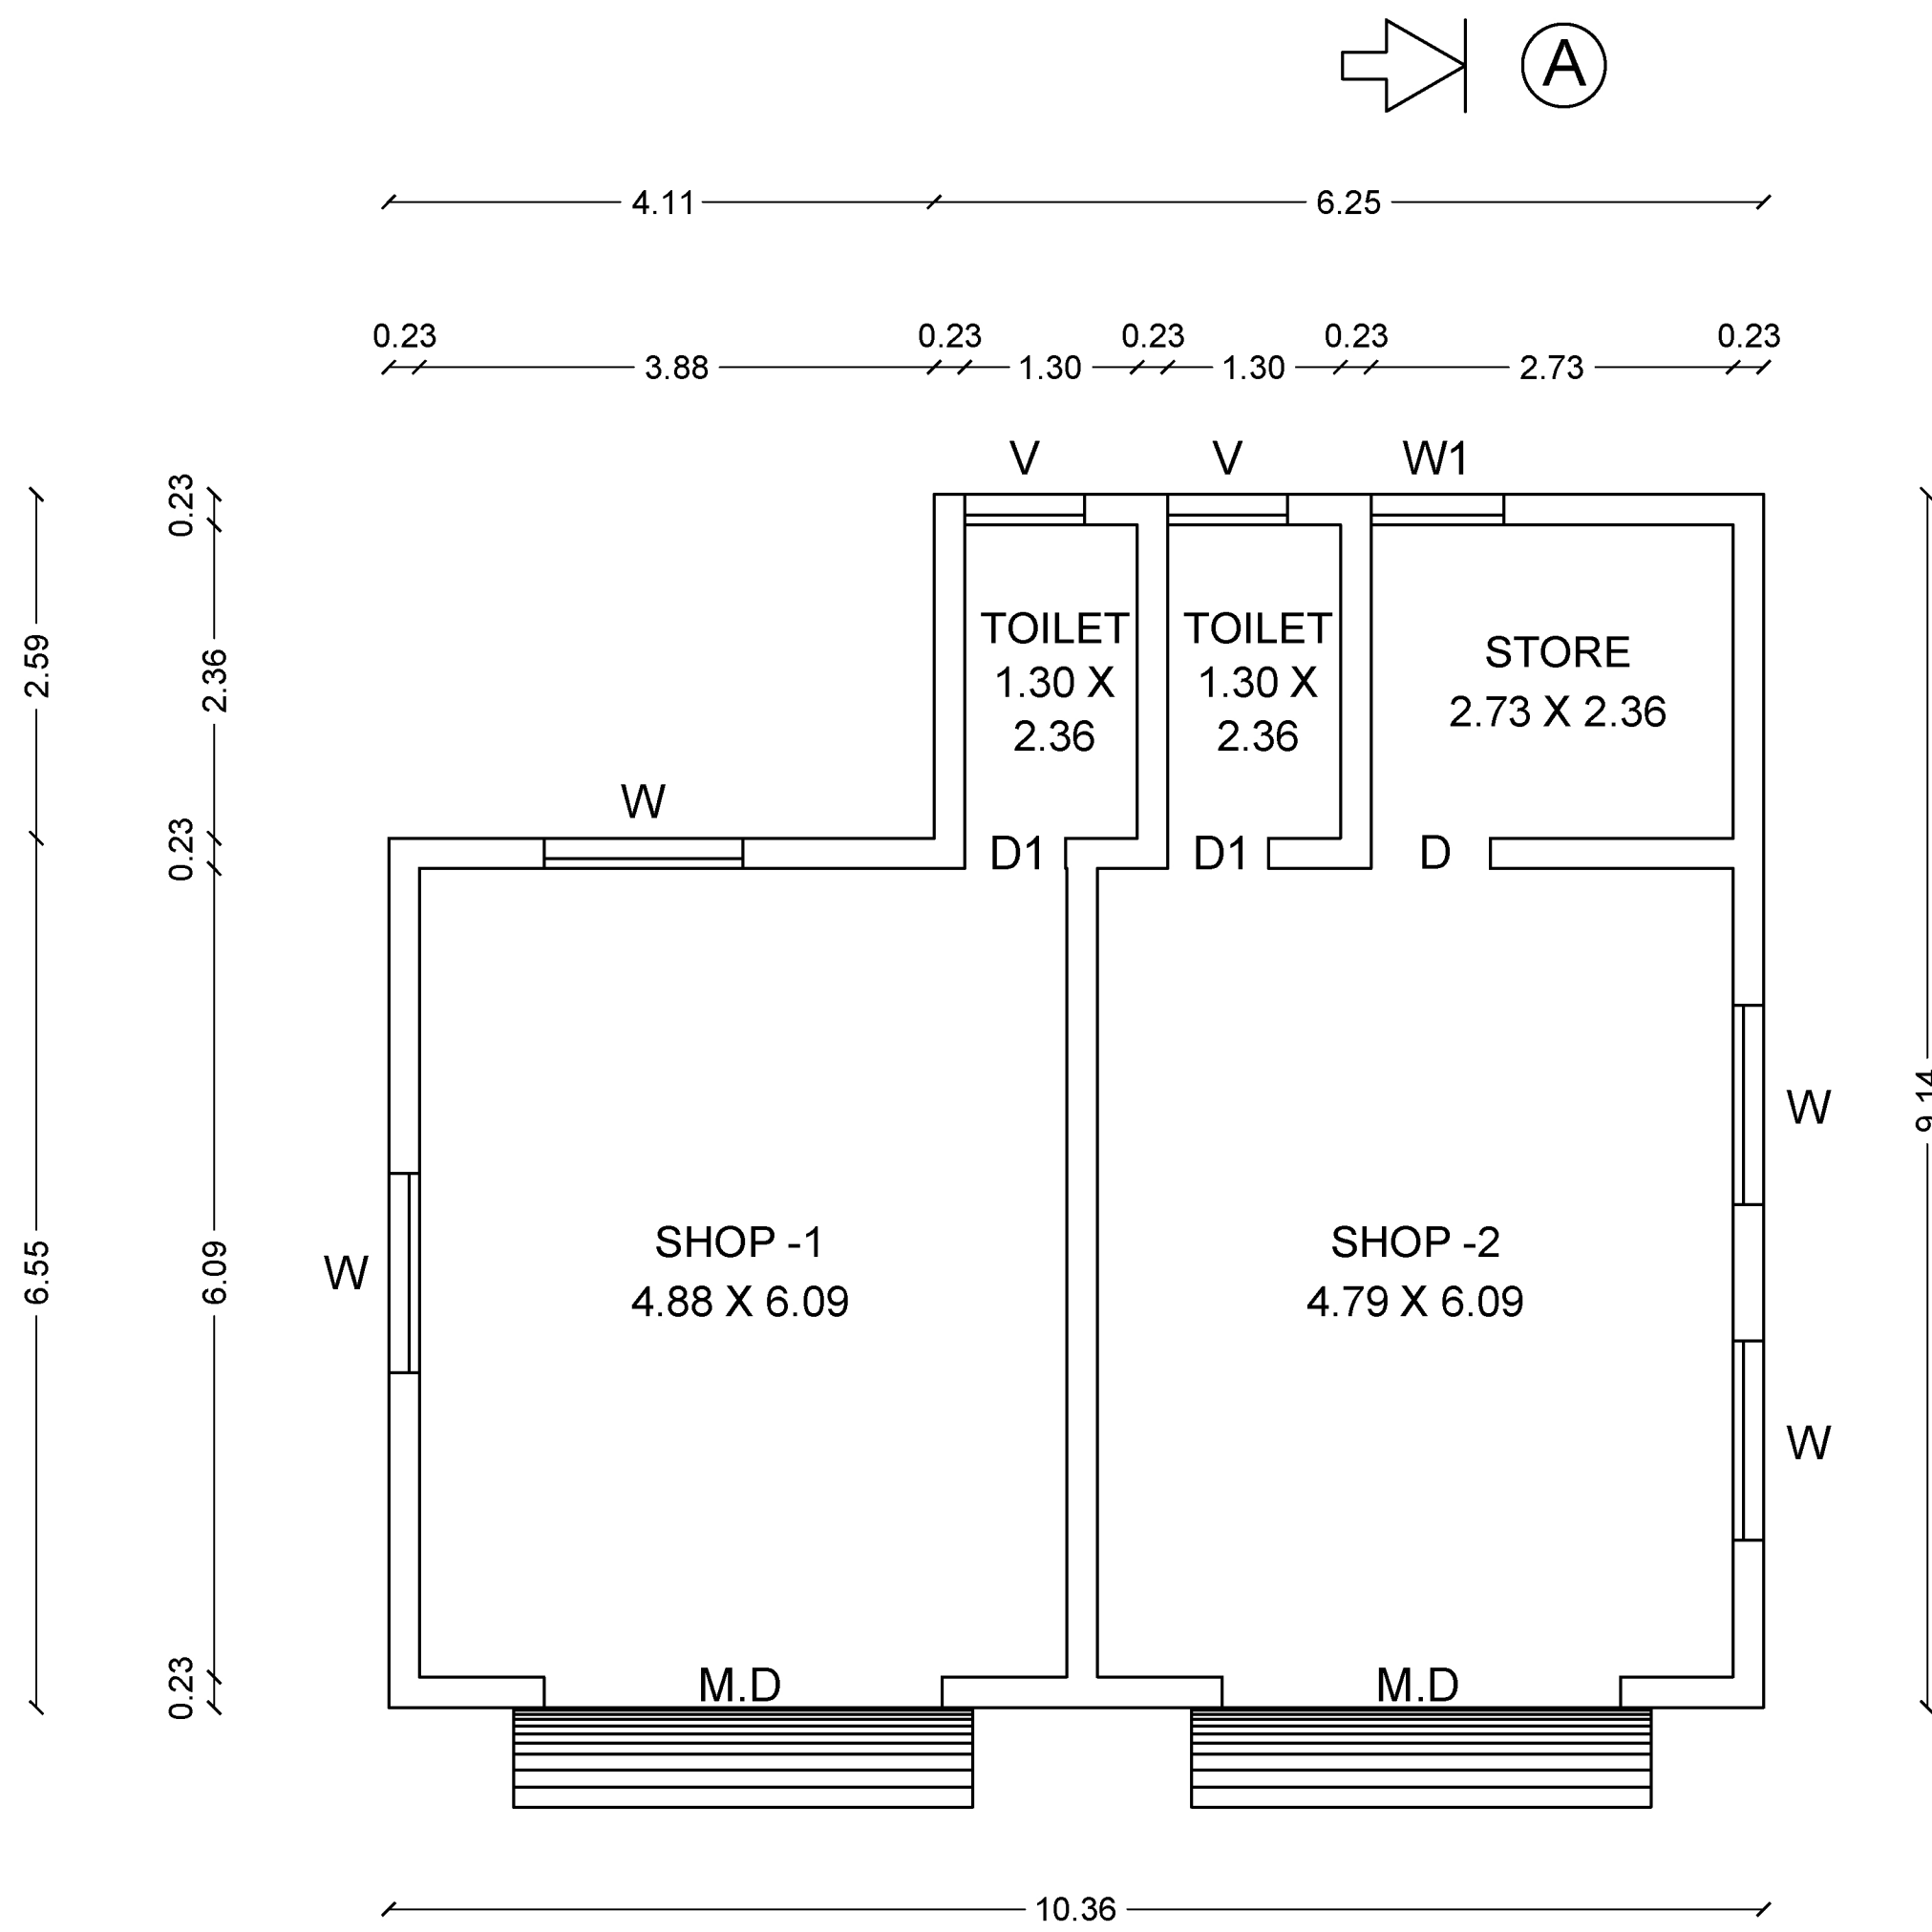

GROUND FLOOR PLAN

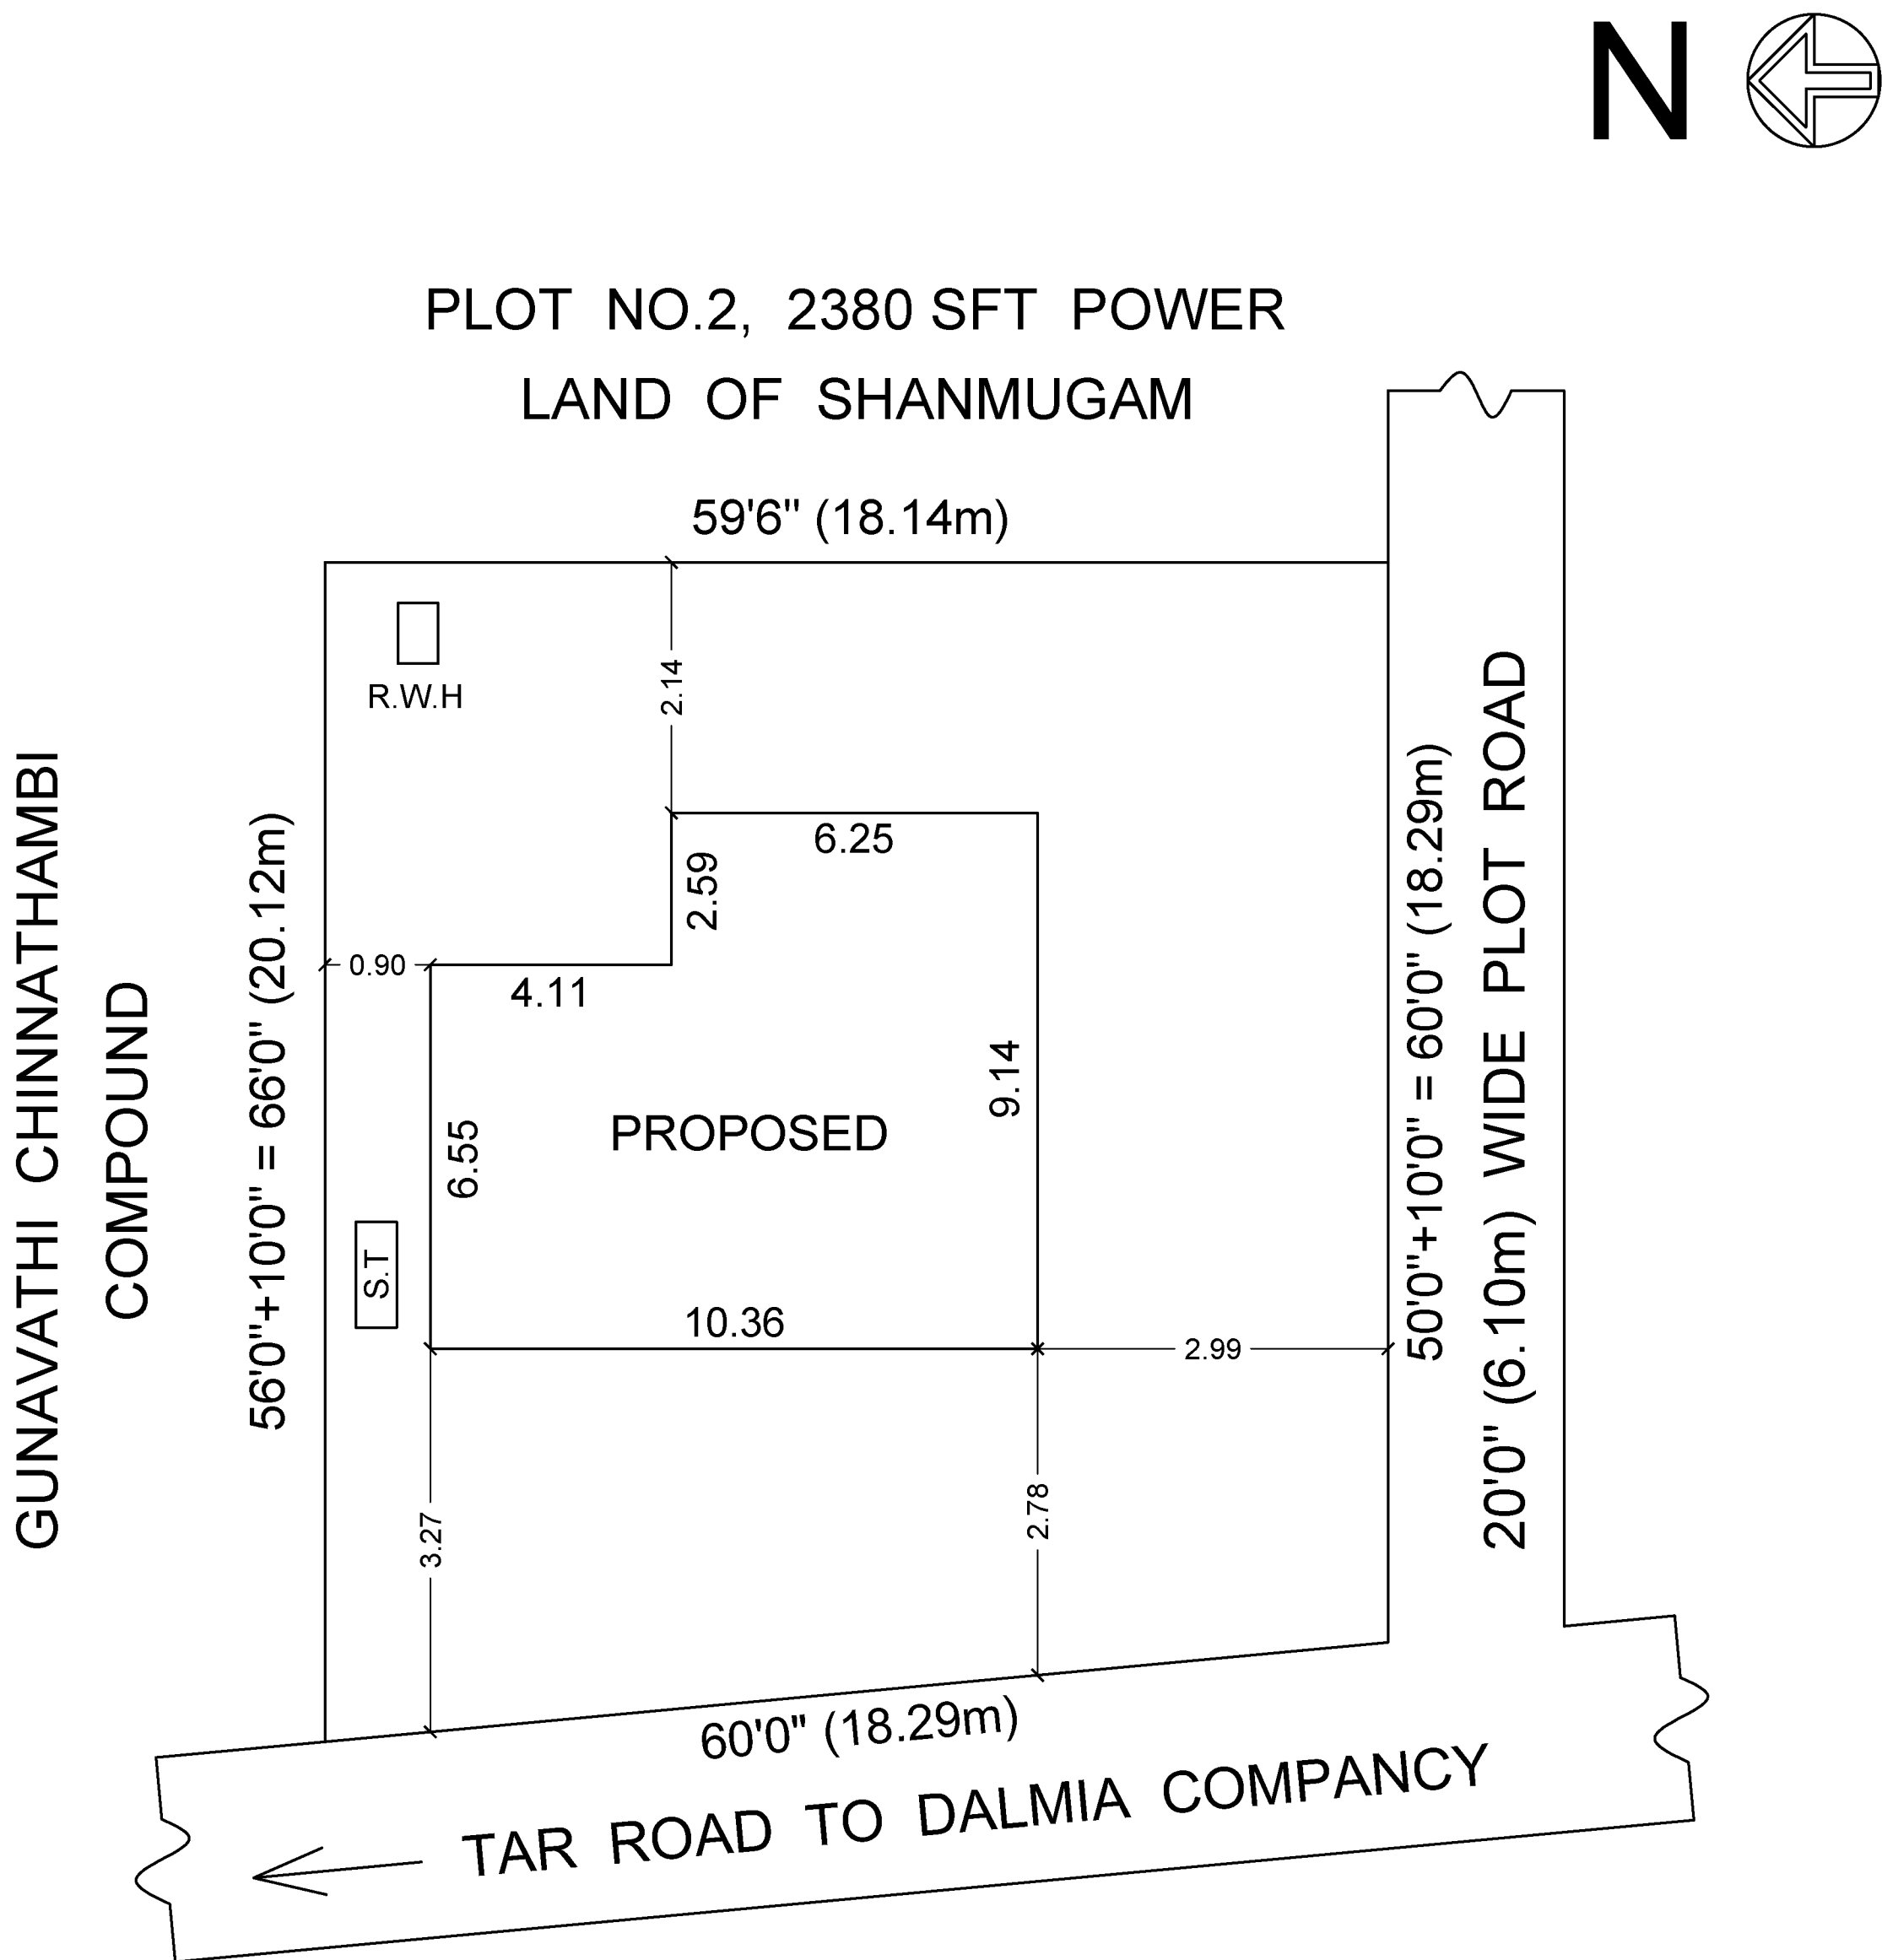


SITE PLAN [SCALE 1:200]

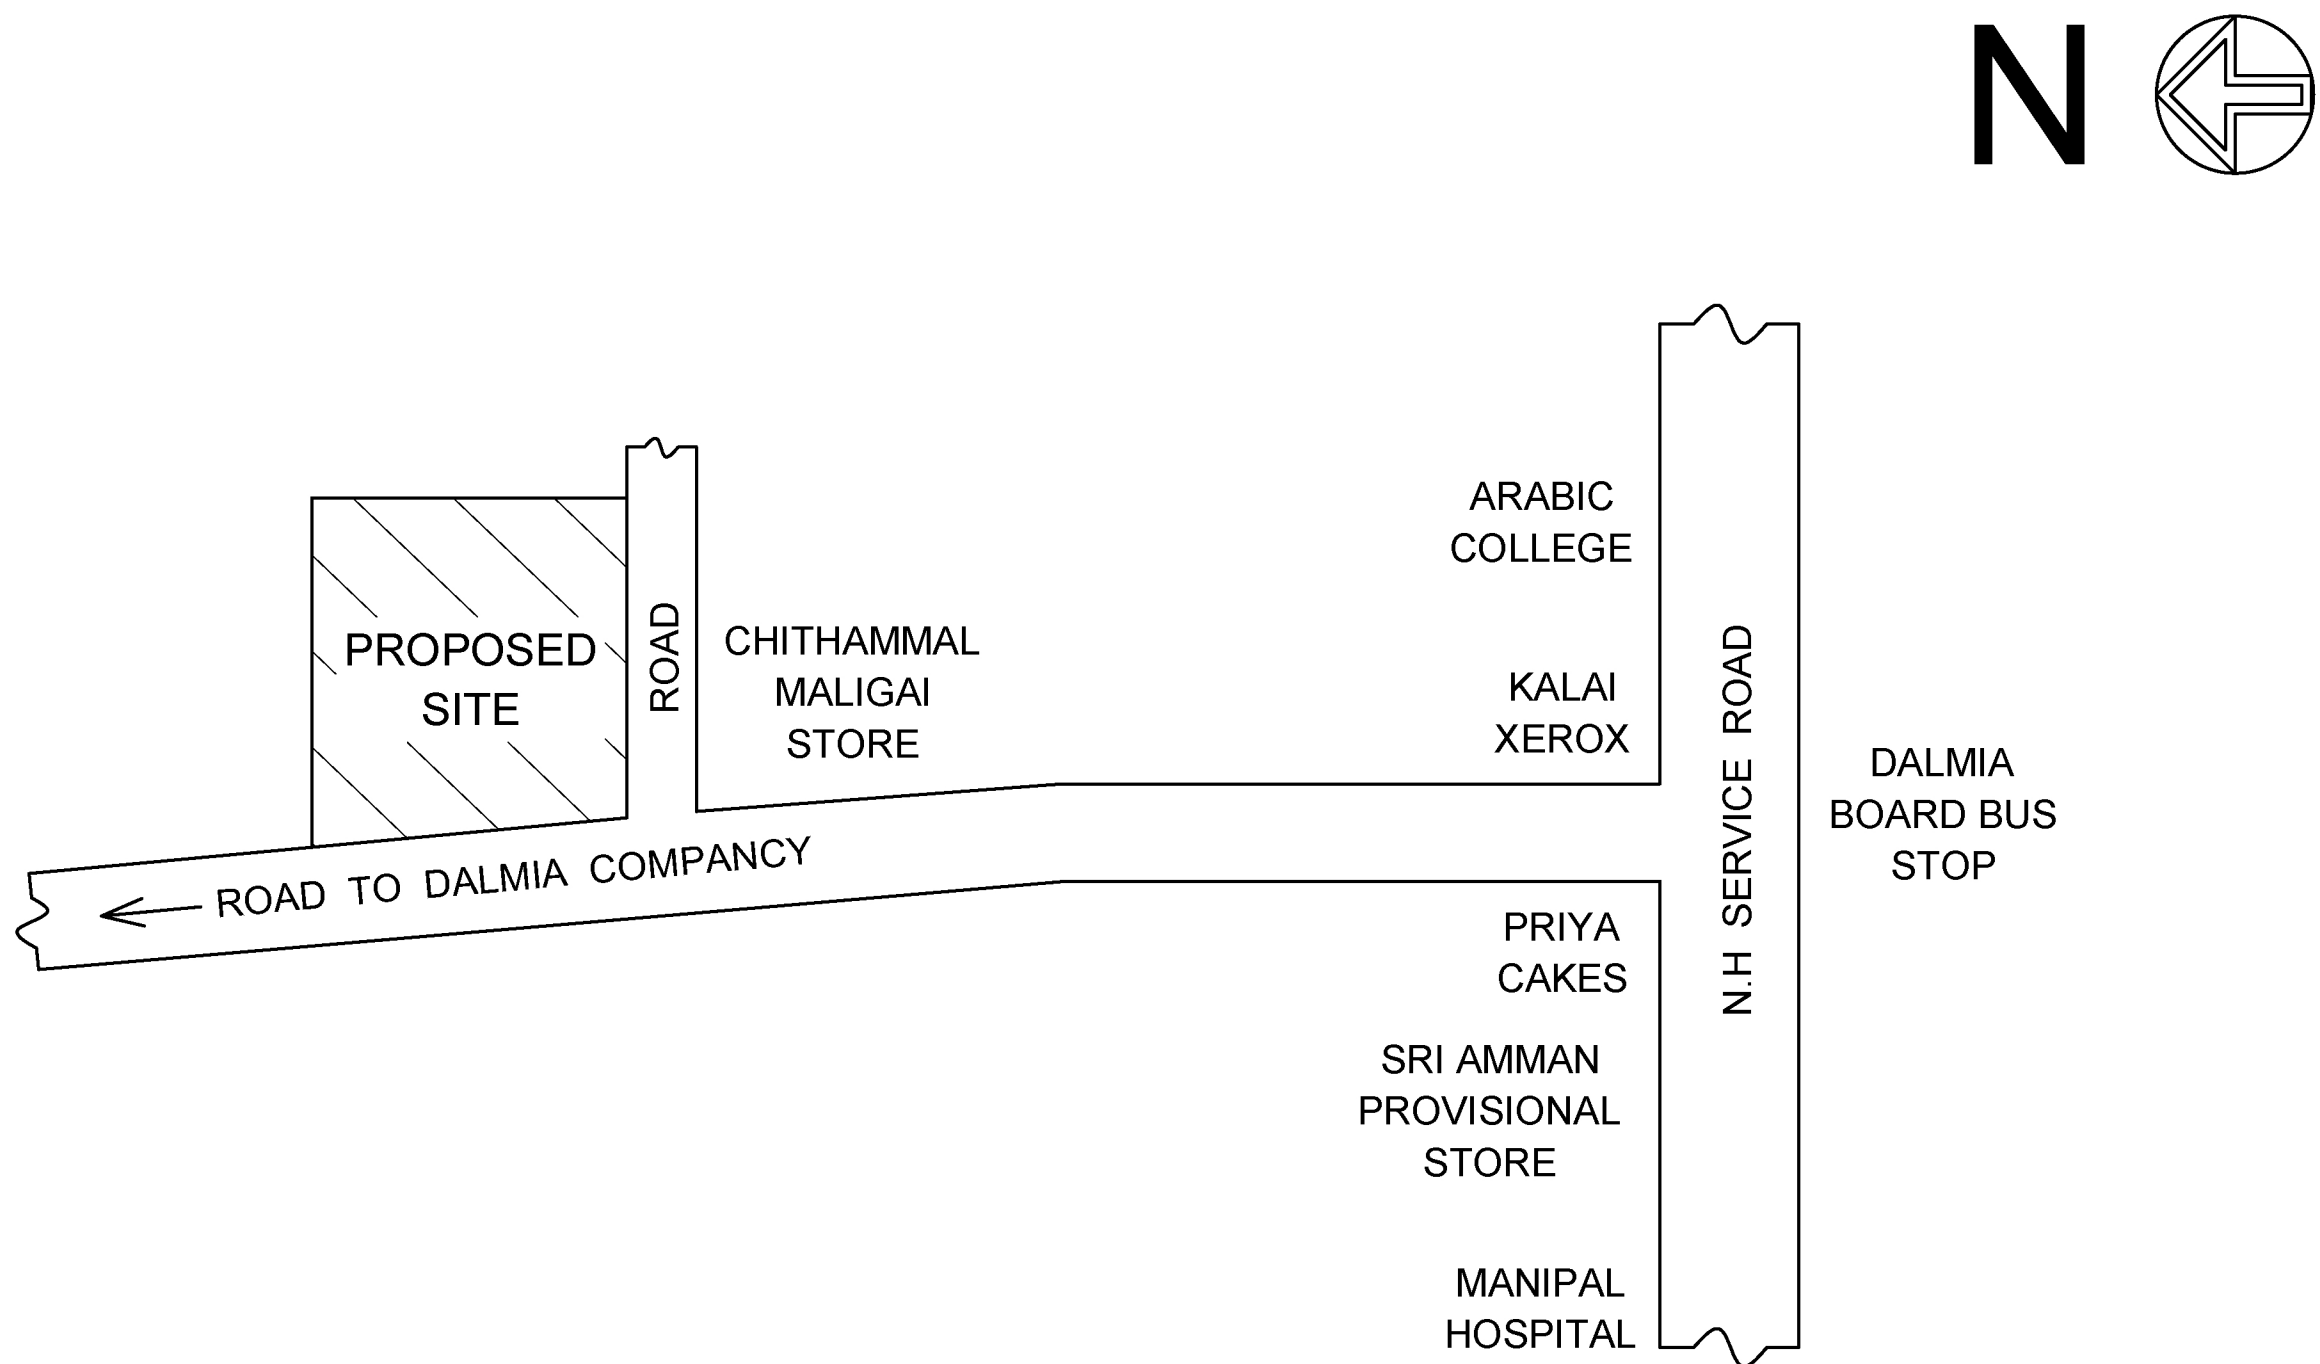


KEY PLAN

SOLAR SYSTEM

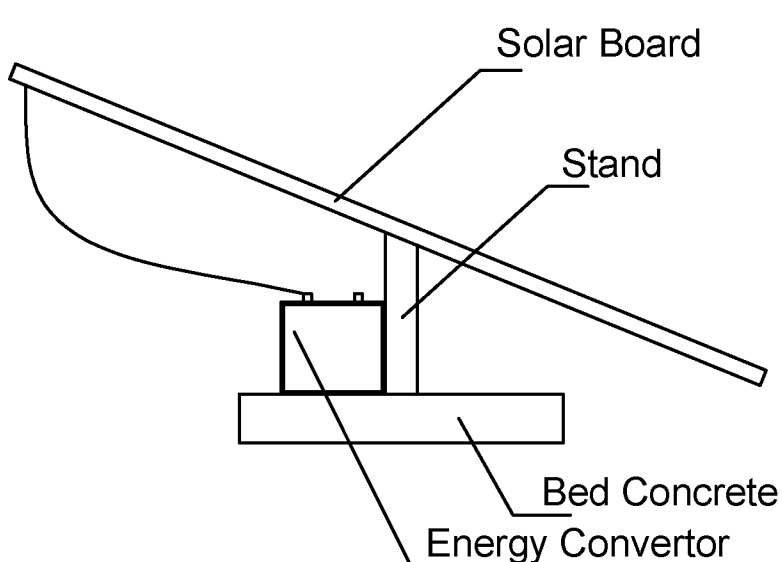

LONGITUDINAL SECTION

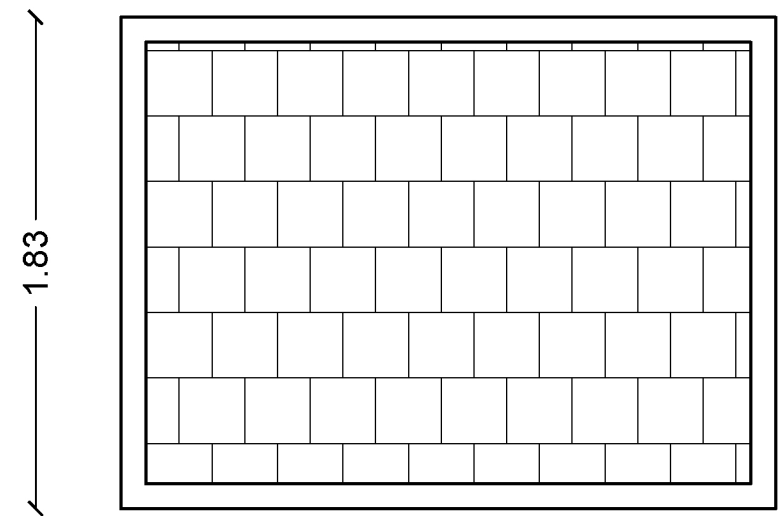

PLAN

JOINERIES DETAILS


REF	DETAILS	SIZE IN METRE
M.D	MAIN DOOR	3.05 X 2.13
D	DOOR	0.90 X 2.13
D1	DOOR	0.76 X 2.13
W	WINDOW	1.50 X 1.37
W1	WINDOW	1.00 X 1.37
V	VENTILATOR	0.90 X 0.60

ALL DIMENSION ARE IN METRE

SITE BOUNDARY	
PROPOSED BUILDING	
EXISTING ROAD	


COLUMN DETAILS

SIZE : 0.23 X 0.38

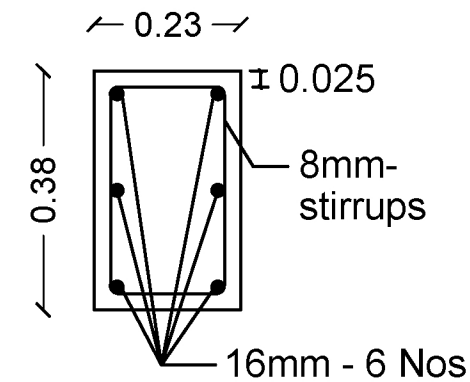

PLAN

FOOTING DETAILS

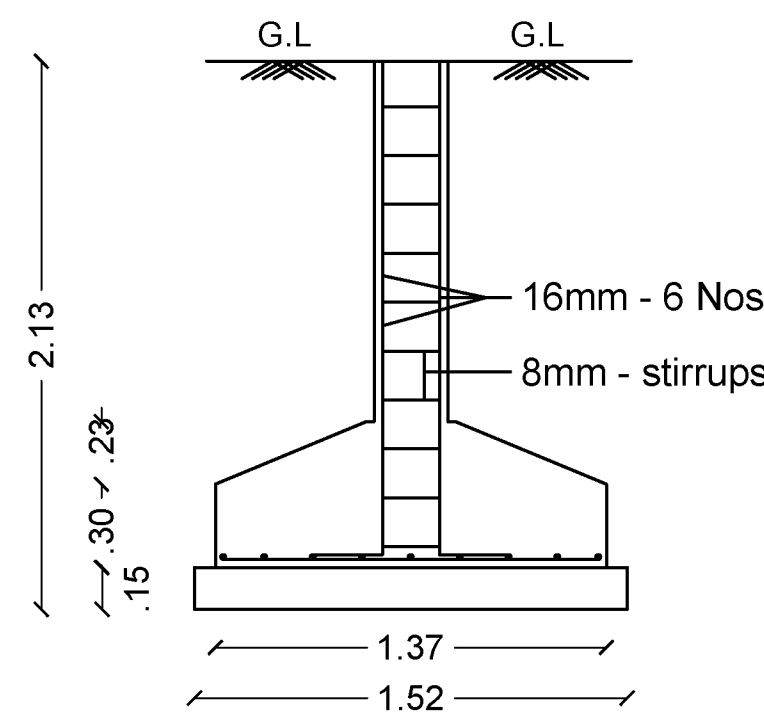


SECTION

AREA STATEMENT

NO	DETAILS	AREA IN SQ.M	AREA IN SQ.FT
1.	AREA OF THE SITE	349.48	3761.75
2.	PROPOSED BUILDING	84.05	904.71
3.	AREA OF OPEN SPACE	265.43	2857.04


RAIN WATER HARVESTING
FILTER BED

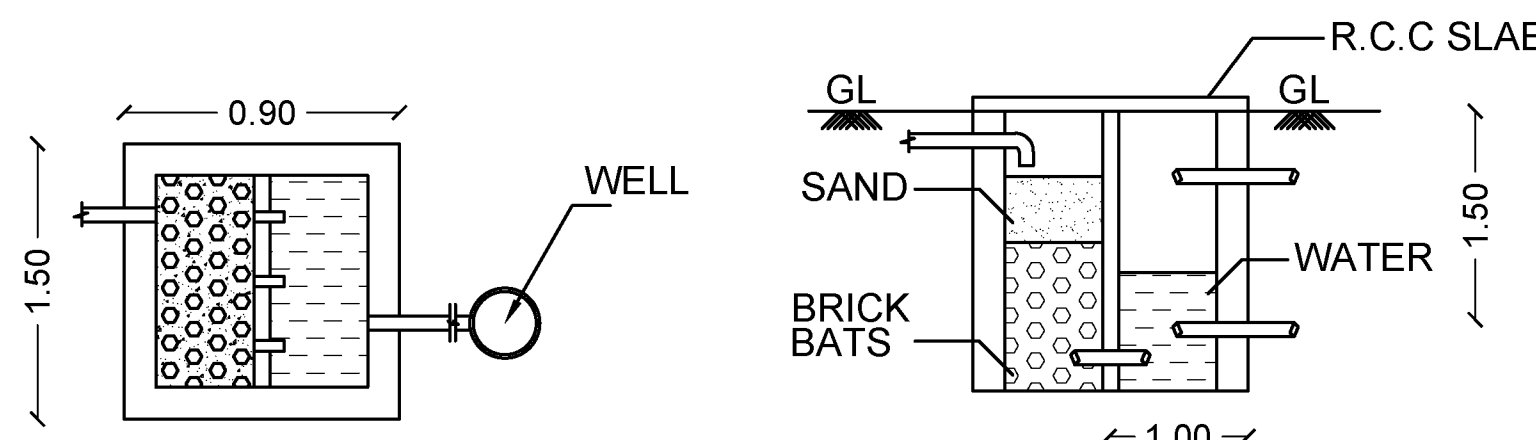


PLAN

LONGITUDINAL SECTION

SEPTIC TANK DETAILS

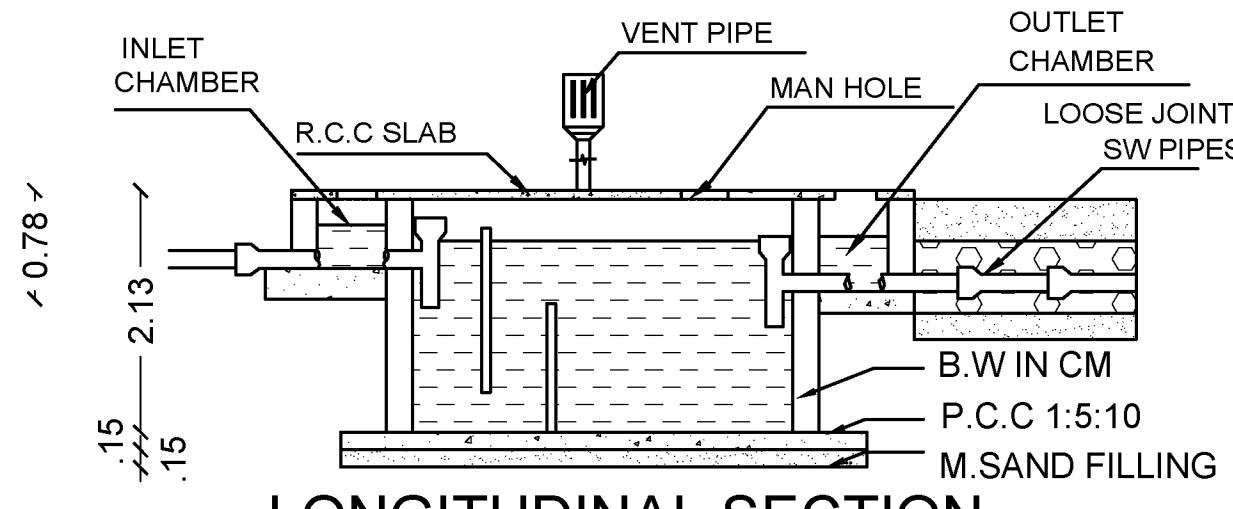

LONGITUDINAL SECTION

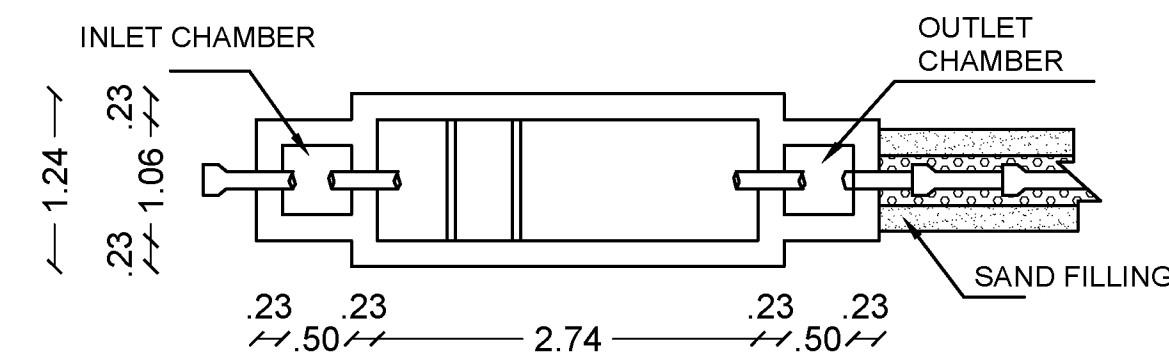

PLAN

APPLICANT :

S. Inbavalli

ENGINEER :

A. Kannan

Er. A. KANNAN, B.E.A.M.I.E., A.I.V.,
Chartered Engineer, Approved Valuer
Registered Engineer Grade - I (RE-I)
Registration No: 27/RE-1/2019
Salem Local Planning Authority
Licenced Building Surveyor
Karuppur Town Panchayat,
Angappan Nilayam, Near P.U.Ely. School,
Karuppur Post, SALEM - 636 012.
Cell: 94432 48532, Tel: 0427-2345802