



PLAN SHOWING THE PROPOSED CONSTRUCTION OF R.C.C TERRACED ROOF BUILDING FOR RESIDENTIAL PURPOSE IN S.NO:16/15A1A1B AT PLOT NO.05 AND PLOT NO.06 (EAST PART) MALLAMOOPAMPATTI VILLAGE & PANCHAYAT, SALEM UNION IN SALEM TALUK AND SALEM DISTRICT.

APPLICANT : Mr.M.SWAMINATHAN, S/O Late.MANICKAM.

Site Plan
Scale 1:100

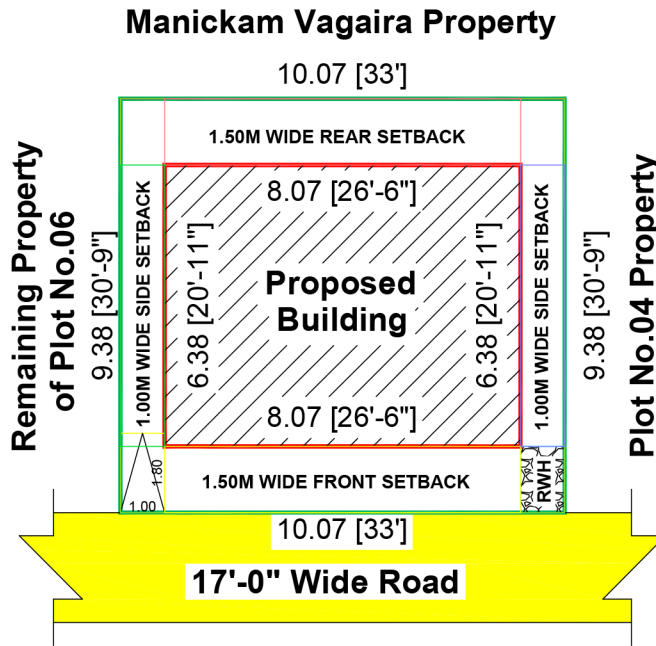

SEPTIC TANK DETAIL

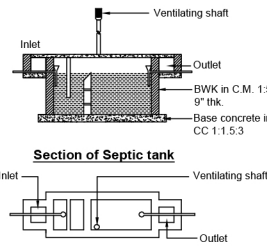

Joinary Details:

Door-D	3'3" x 7'0"	1.00 x 2.13
Open-O	3'3" x 7'0"	1.00 x 2.13
Door-D1	2'6" x 7'0"	0.76 x 2.13
Window-W	4'0" x 5'0"	1.22 x 1.52
Ventilator-V	3'0" x 2'0"	0.91 x 0.61

Area Details:


	Sqft	Sqm
Area of the site : (Document No.3343/2024)	1011.00	93.92
Area of the site : (as per patta)	1011.84	94.00
Area of the G.F	561.67	52.18
Area of the F.F	561.67	52.18
Area of the S.F	382.99	35.58
Total Area	1506.33	139.94
Area of the open	449.33	48.85

Applicant :

---SWAMINATHAN---

Engineer :


Er.M.Kesavan B.E.,
Registered Engineer,
Salem city municipal corporation,
Salem.
Reg. No:311/2021-26
Cell: 9600663137

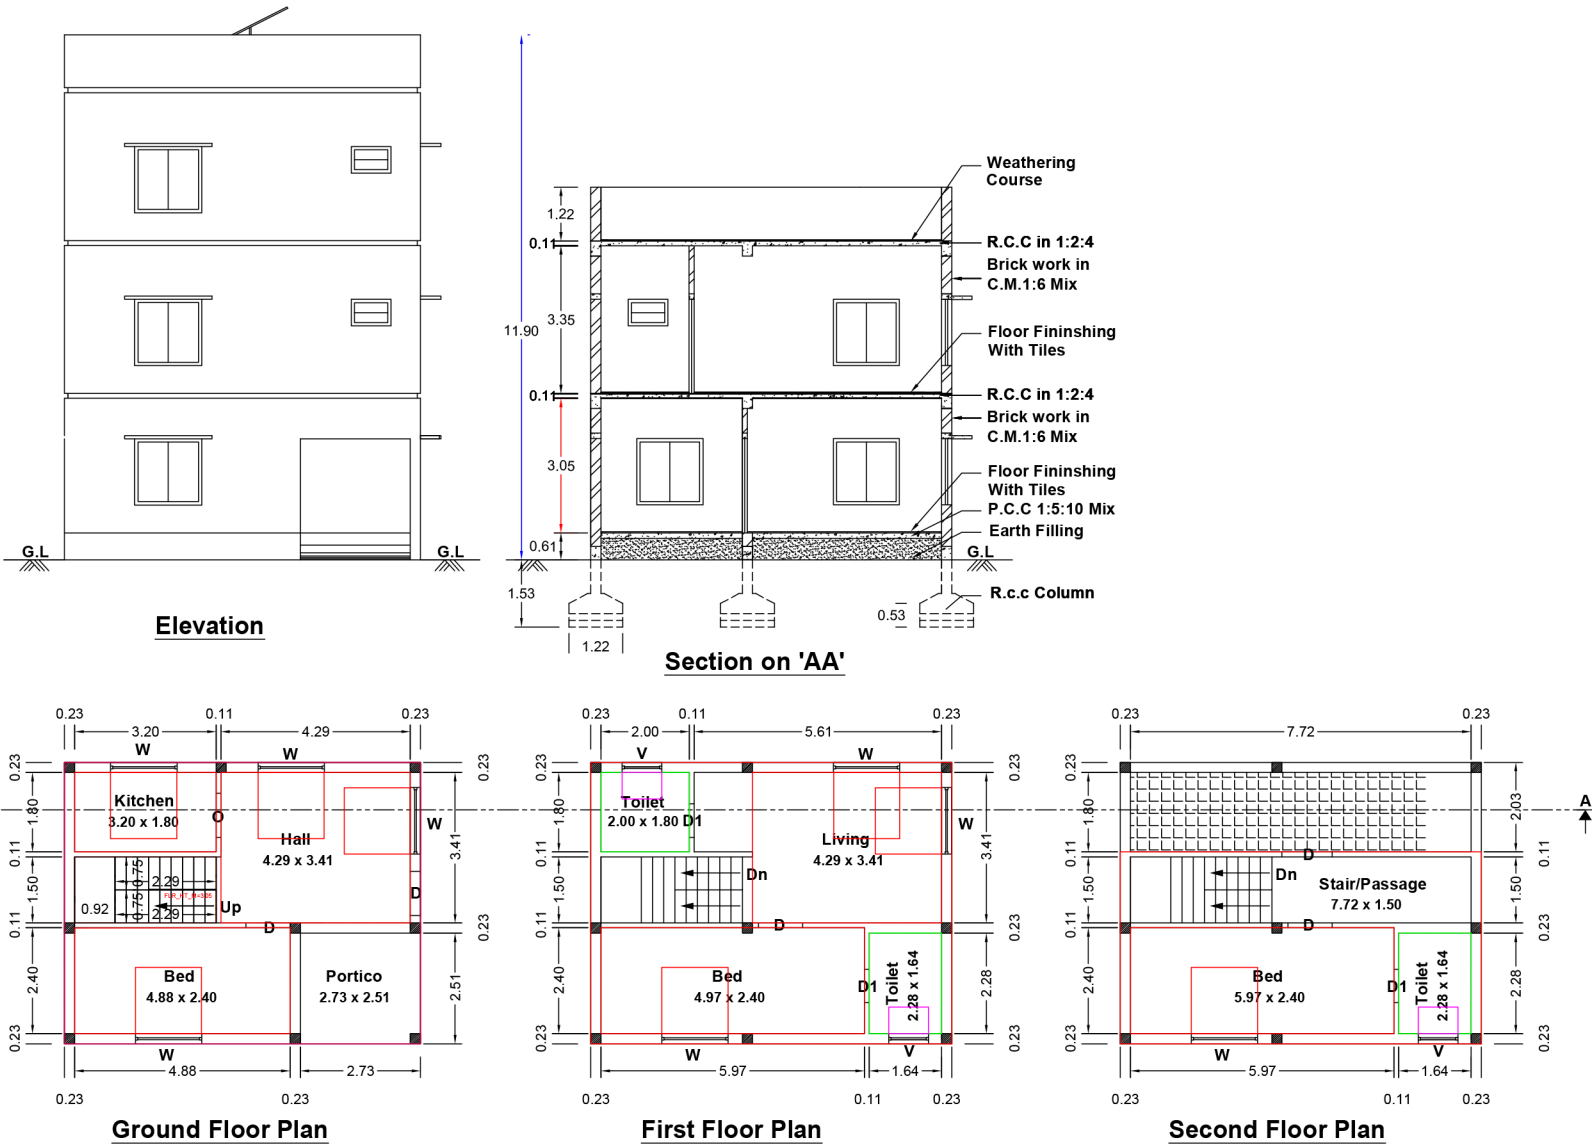


FOR OFFICE USE:-




Column Footing Details:
Column size - 9" x 12"

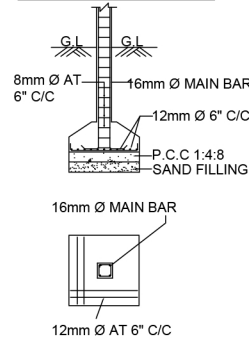

STAIR CASE DETAILS

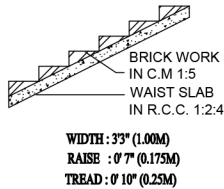

SOLAR SYSTEM

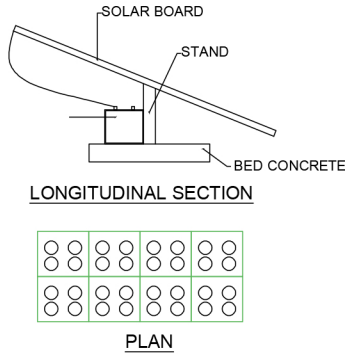

BOUNDARY SHOWN IN -

PROPOSED SHOWN IN -

ROAD SHOWN IN -

SCALE

ALL DIMENSIONS ARE IN FEET & METER

SCALE 1: 100 OR 1" = 8'0"

Key Plan
Not to Scale

