

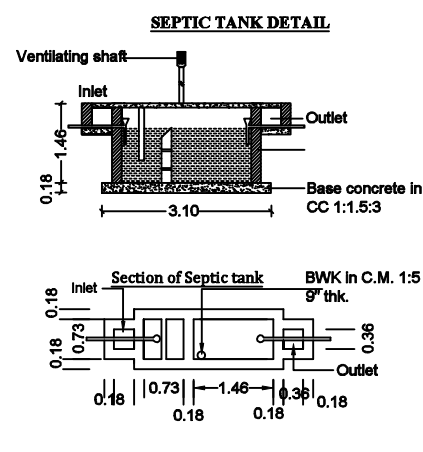
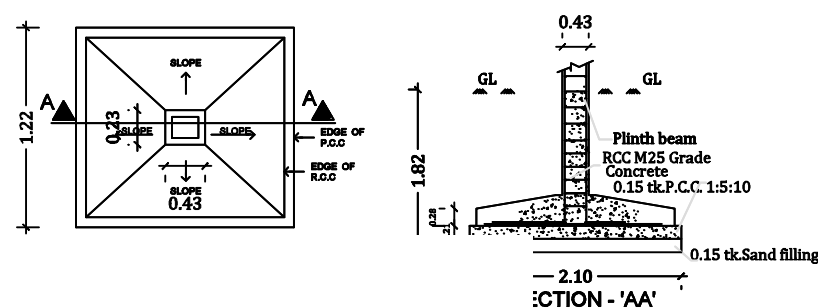
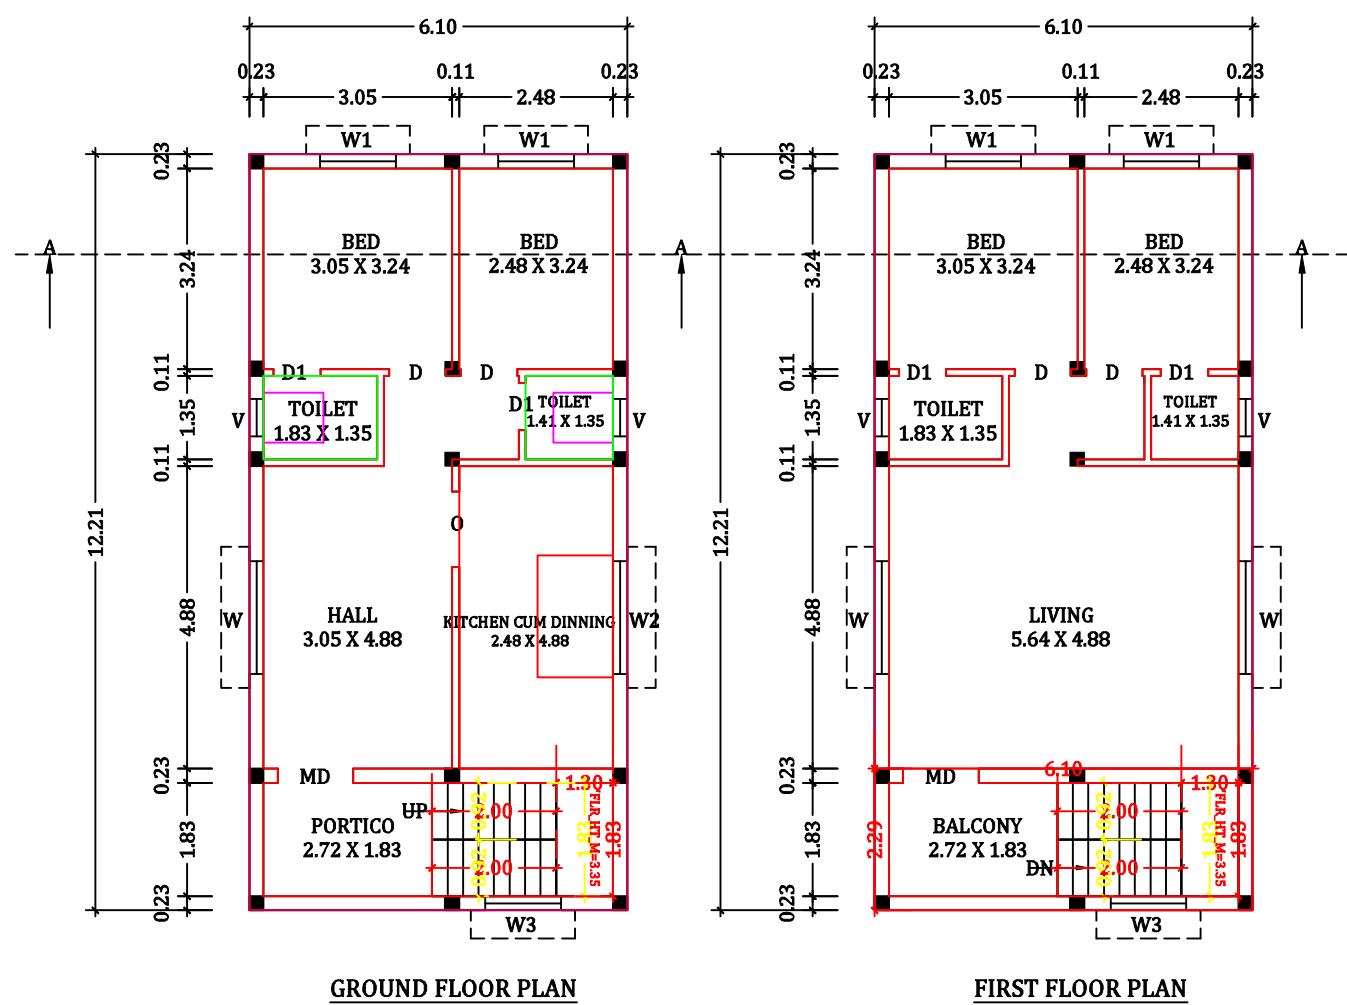
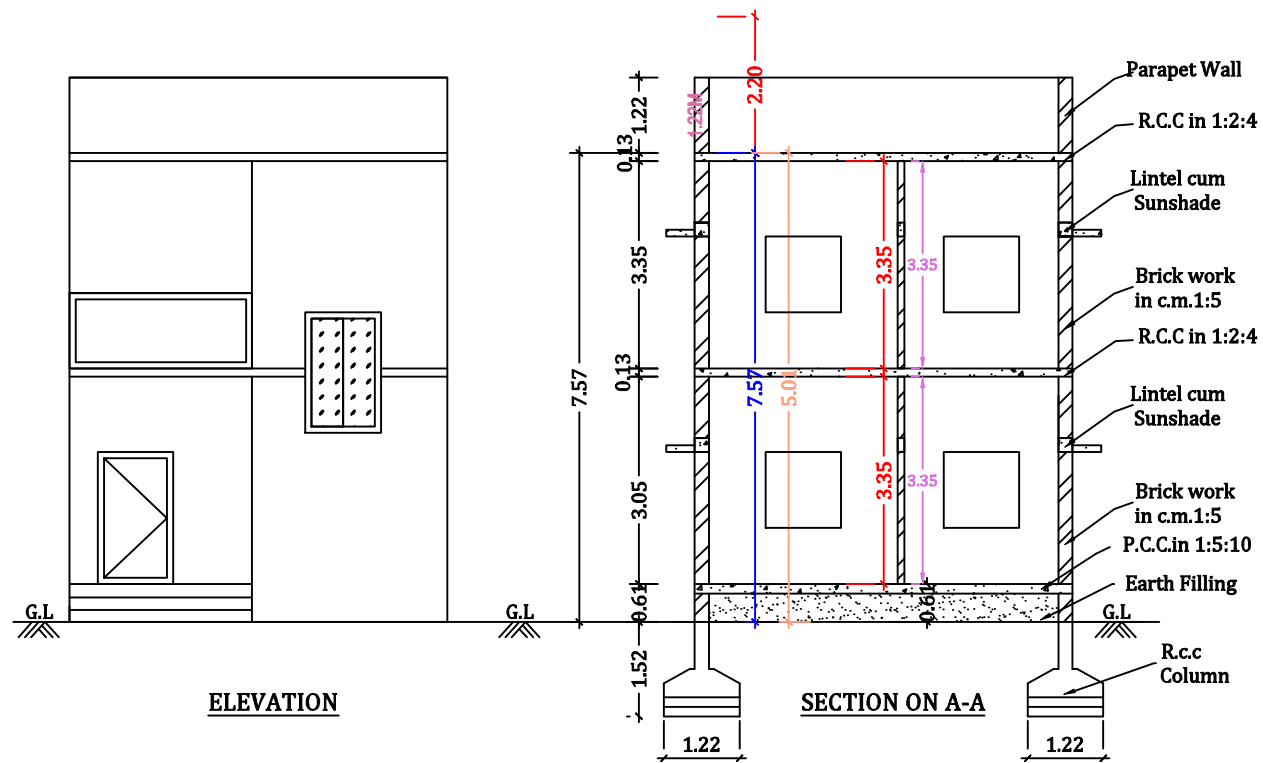


 

SITE PLAN:
SCALE 1:100

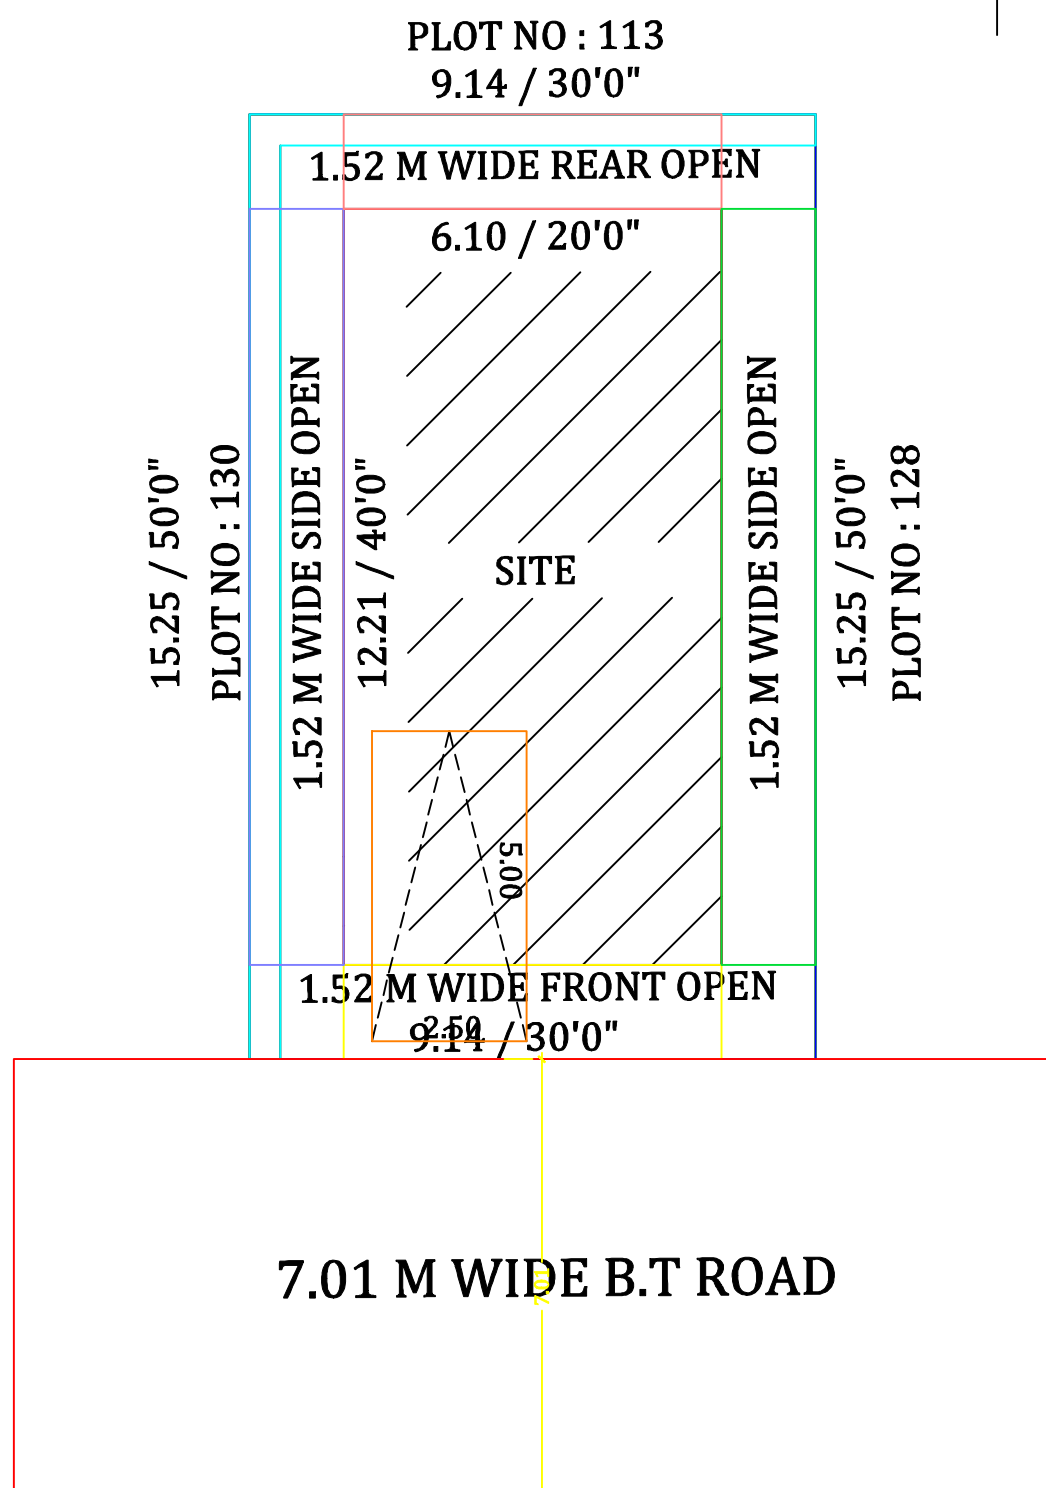

PLAN SHOWING THE PROPOSED CONSTRUCTION OF R.C.C TERRACED ROOF RESIDENTIAL GROUND & FIRST FLOOR BUILDING IN " SRI NIRMALA GARDEN " PLOT NO : 129 , S.F.NO : 186 / 66 AT SELLAPILLAIKUTTAI VILLAGE , P. NALLAGOUNDAMPATTY PANCHAYAT, OMALUR PANCHAYAT UNION , OMALUR TALUK , SALEM DISTRICT.
APPLICANT : Mrs. P. NITHYA W/o Mr. G. VINOTHAN .

SCALE : -

ALL DIMENSIONS ARE IN METER
SCALE 1:100



JOINERY DETAILS:

MAIN DOOR - MD	4'0" X 7'0"	1.22 X 2.13
DOOR - D	3'0" X 7'0"	0.91 X 2.13
DOOR 1 - D1	2'6" X 7'0"	0.76 X 2.13
OPEN - O	4'0" X 7'0"	1.22 X 2.13
WINDOW - W	4'0" X 4'0"	1.22 X 1.22
WINDOW - W1	4'0" X 3'0"	1.22 X 0.91
VENTILLATOR - V	2'0" X 2'0"	0.61 X 0.61

AREA DETAILS:

	SQ.FT	SQ.MT
AS PER DOCUMENT	1500.00	139.35
AREA OF GROUND FLOOR	801.70	74.48
AREA OF FIRST FLOOR	801.70	74.48
TOTAL F.S.I AREA	1603.40	148.96
AREA OF OPEN LAND	698.30	64.87

KEY PLAN:
NOT TO SCALE:

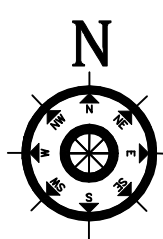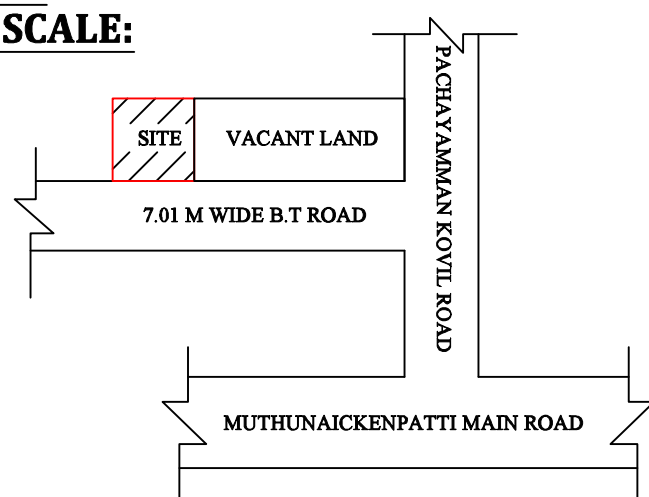

APPLICANT :-

P. Nithya

ENGINEER :-

Er. R. SELVAM D. Arch ...

REGISTERED ENGINEER GRADE - III
SCMN NO : 160 / 2020-2024
DREAM - ONE BUILDER
62-8 ASHIRVATHAM ILLAM
METTU ST, ALLIKUTTAI,
SALEM - 636003.
Cell : 8675457931 .

