



PLAN SHOWING THE PROPOSED CONSTRUCTION OF R.C.C ROOF RESIDENTIAL BUILDING IN
OLD S.F.NO: 133/1A1, NEW S.F.NO:133/1A1C, PATTA NO:11808, AT SAPPANIPATTI KATTU VALAVU,
VANAVASI VILLAGE, SANARAPATTI VILLAGE PANCHAYAT , NANGAVALLI UNION , METTUR -TK,
SALEM -DT.
APPLICANT :
Mrs.R.SANTHI W/O Mr.SAMIVEL.

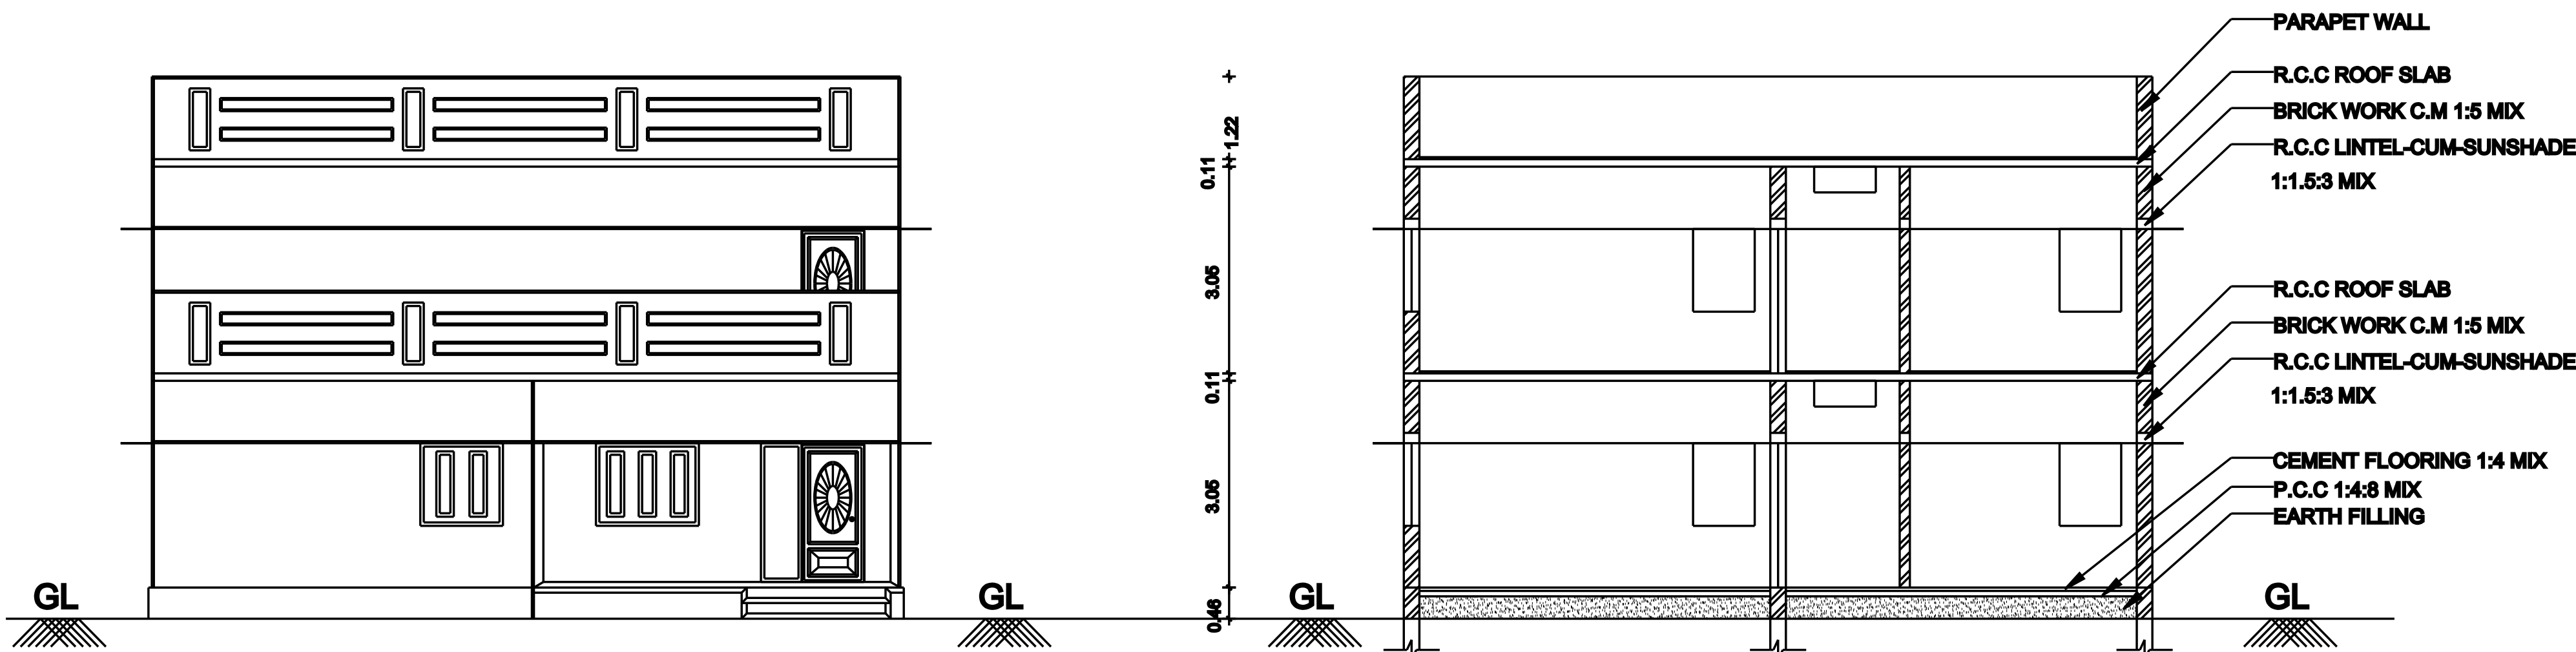

ELEVATION

SECTION ON "AA & BB"

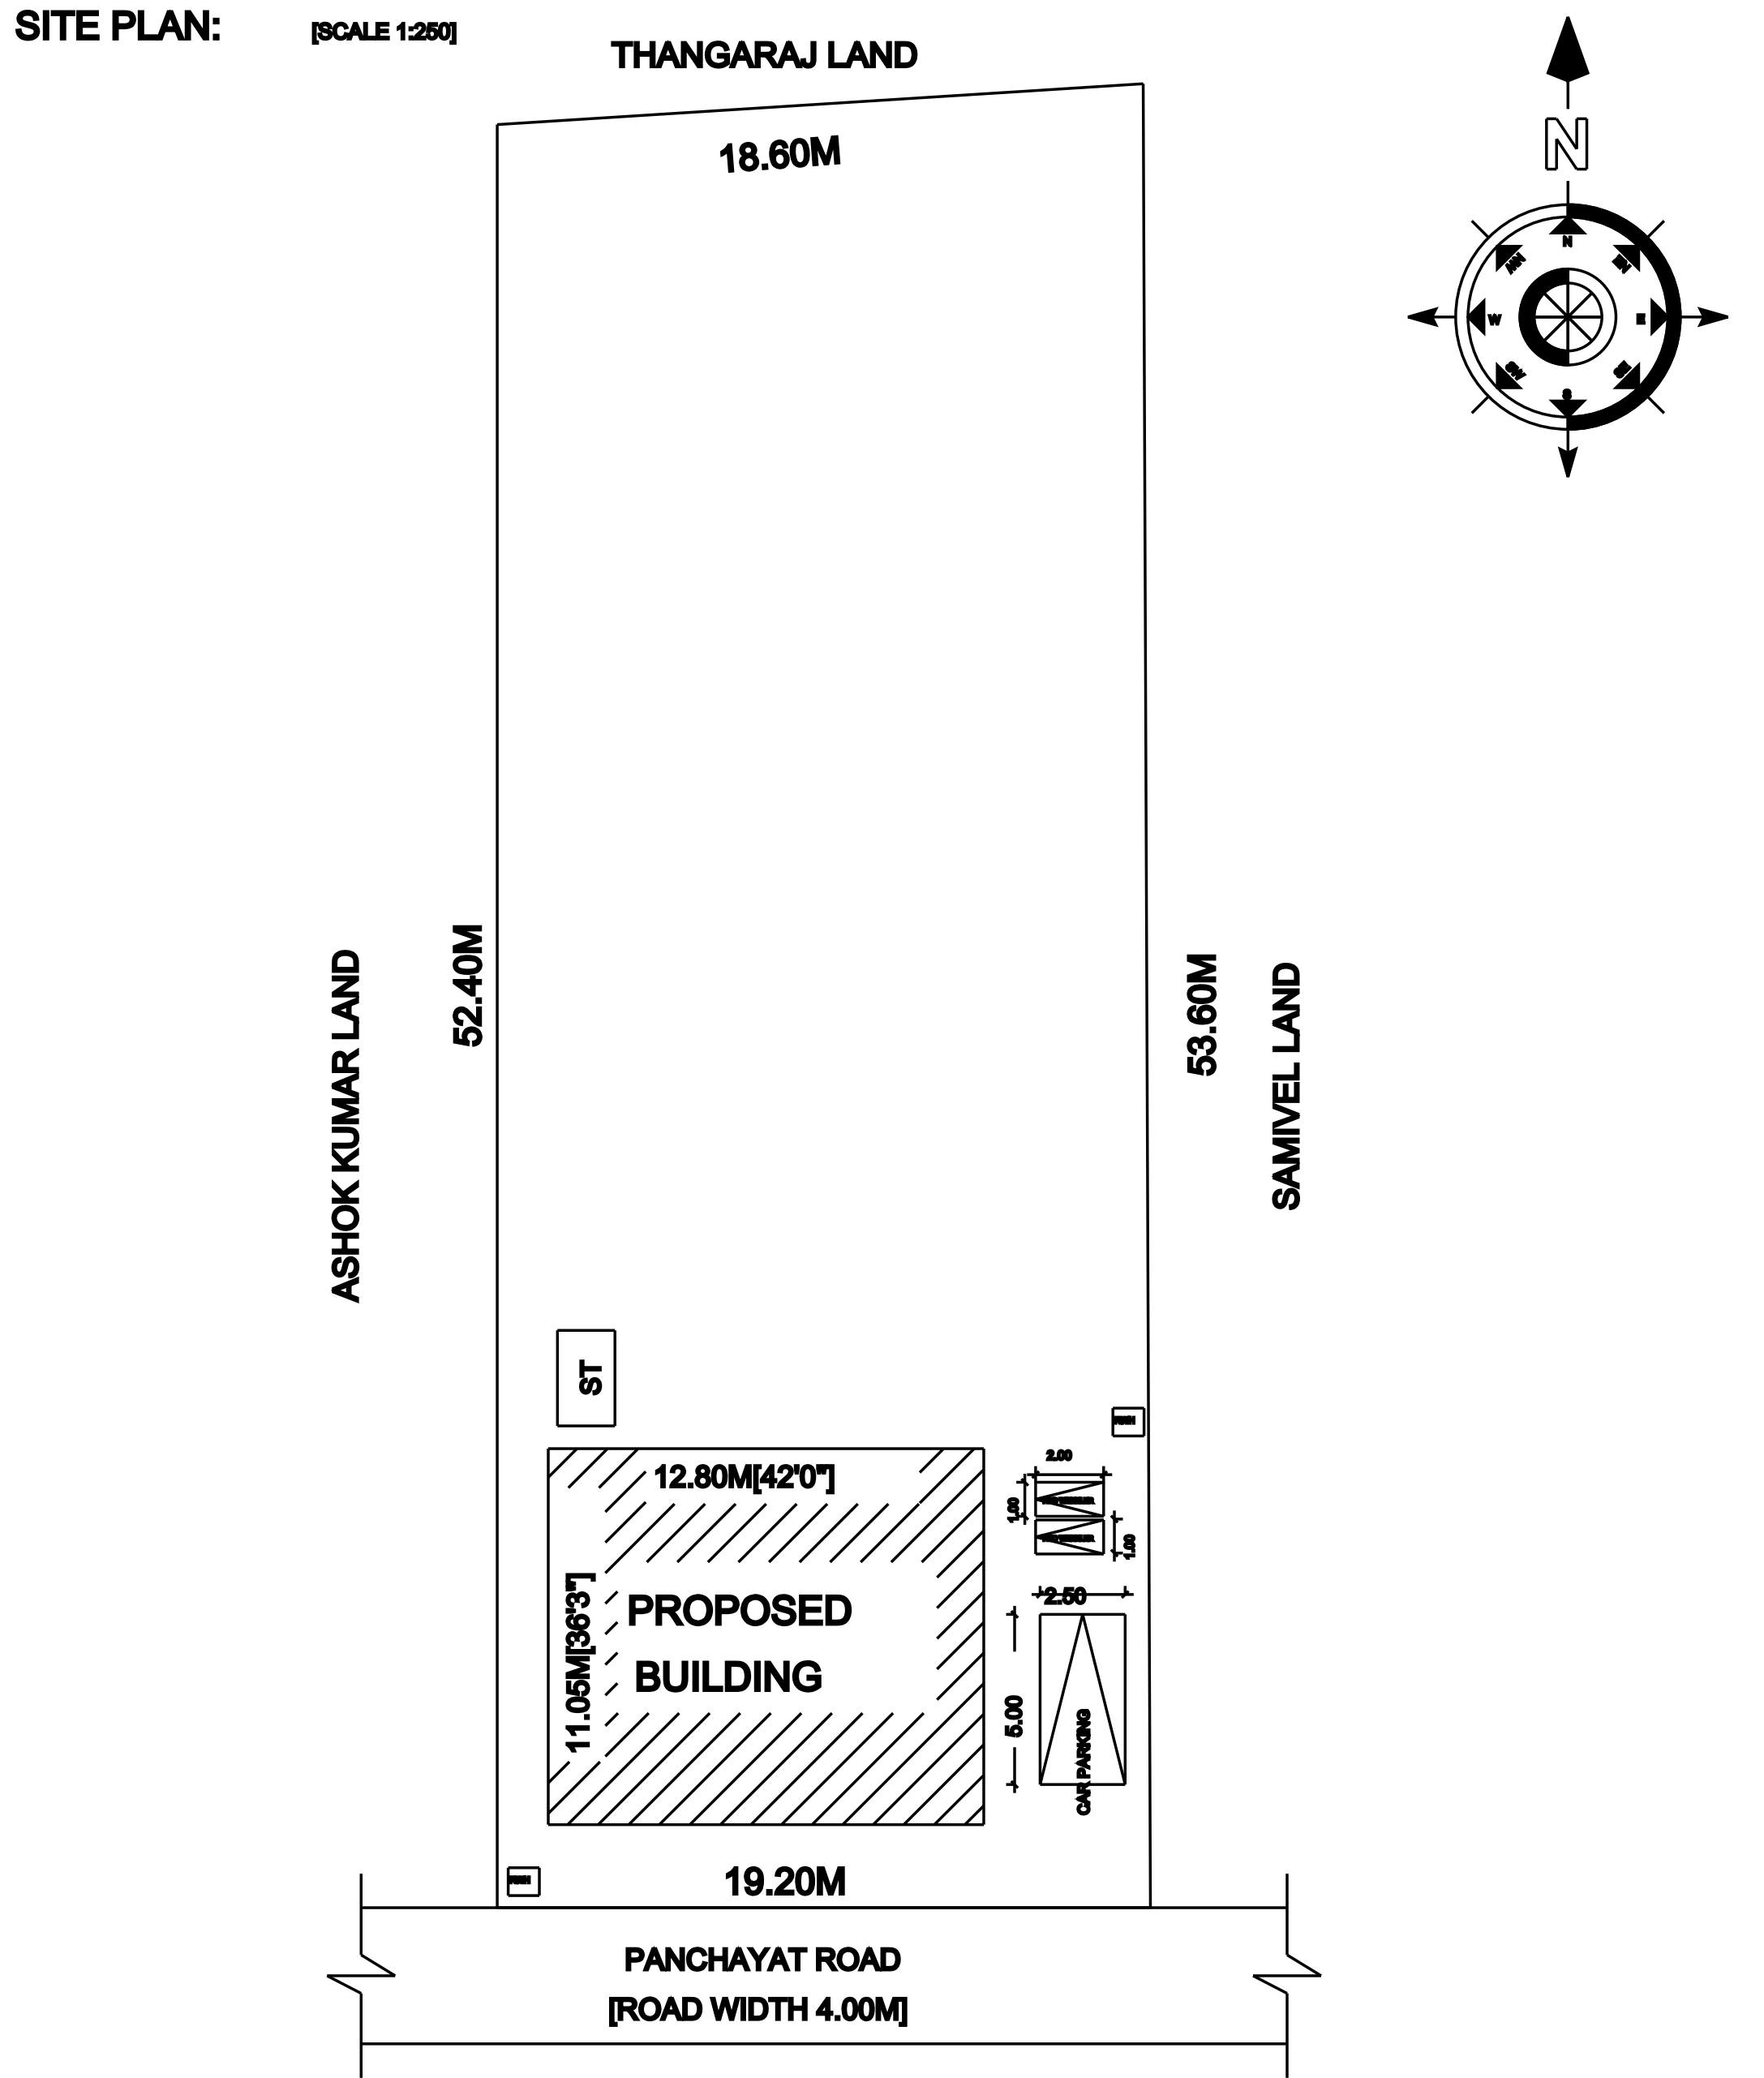

SITE PLAN:

[SCALE 1:200]

THANGARAJ LAND

18.60M

ASHOK KUMAR LAND

52.40M


SAMIVEL LAND

53.60M

12.80M[42'0"]
11.05M[36'3"]
PROPOSED
BUILDING

19.20M

PANCHAYAT ROAD
[ROAD WIDTH 4.00M]

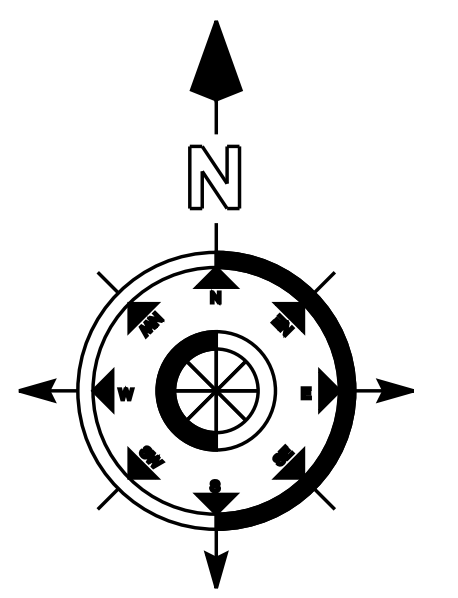

SCALE 1:100

ALL DIMENSIONS ARE IN METER

AREA STATEMENT

DESCRIPTION	SQ.FT	SQ.M
AREA OF SITE		
S.F.NO:133/1A1C[25.00CENT]	10893.08	1012.00
PLINTH AREA:		
GROUND FLOOR	1522.50	141.44
FIRST FLOOR	697.81	64.86
CARPET AREA:		
GROUND FLOOR	1201.25	111.60
FIRST FLOOR	369.52	34.33
FSI : 0.204	PLOT COVERAGE 13.97%	


APPLICANT / OWNERS SIGNATURE

R. Shanthi

REGISTERED ENGINEER / LICENSED SURVEYOR


Dr. P. VENKATESAN, D.C.E.,
98/11, Licensed Building Surveyor,
Civil Contractor & Construction,
50/32, Valluvar Street,
NANGAVALLI - Po. 636 454,
Salem-Dt. Cell: 9942963771

OFFICE USE ONLY

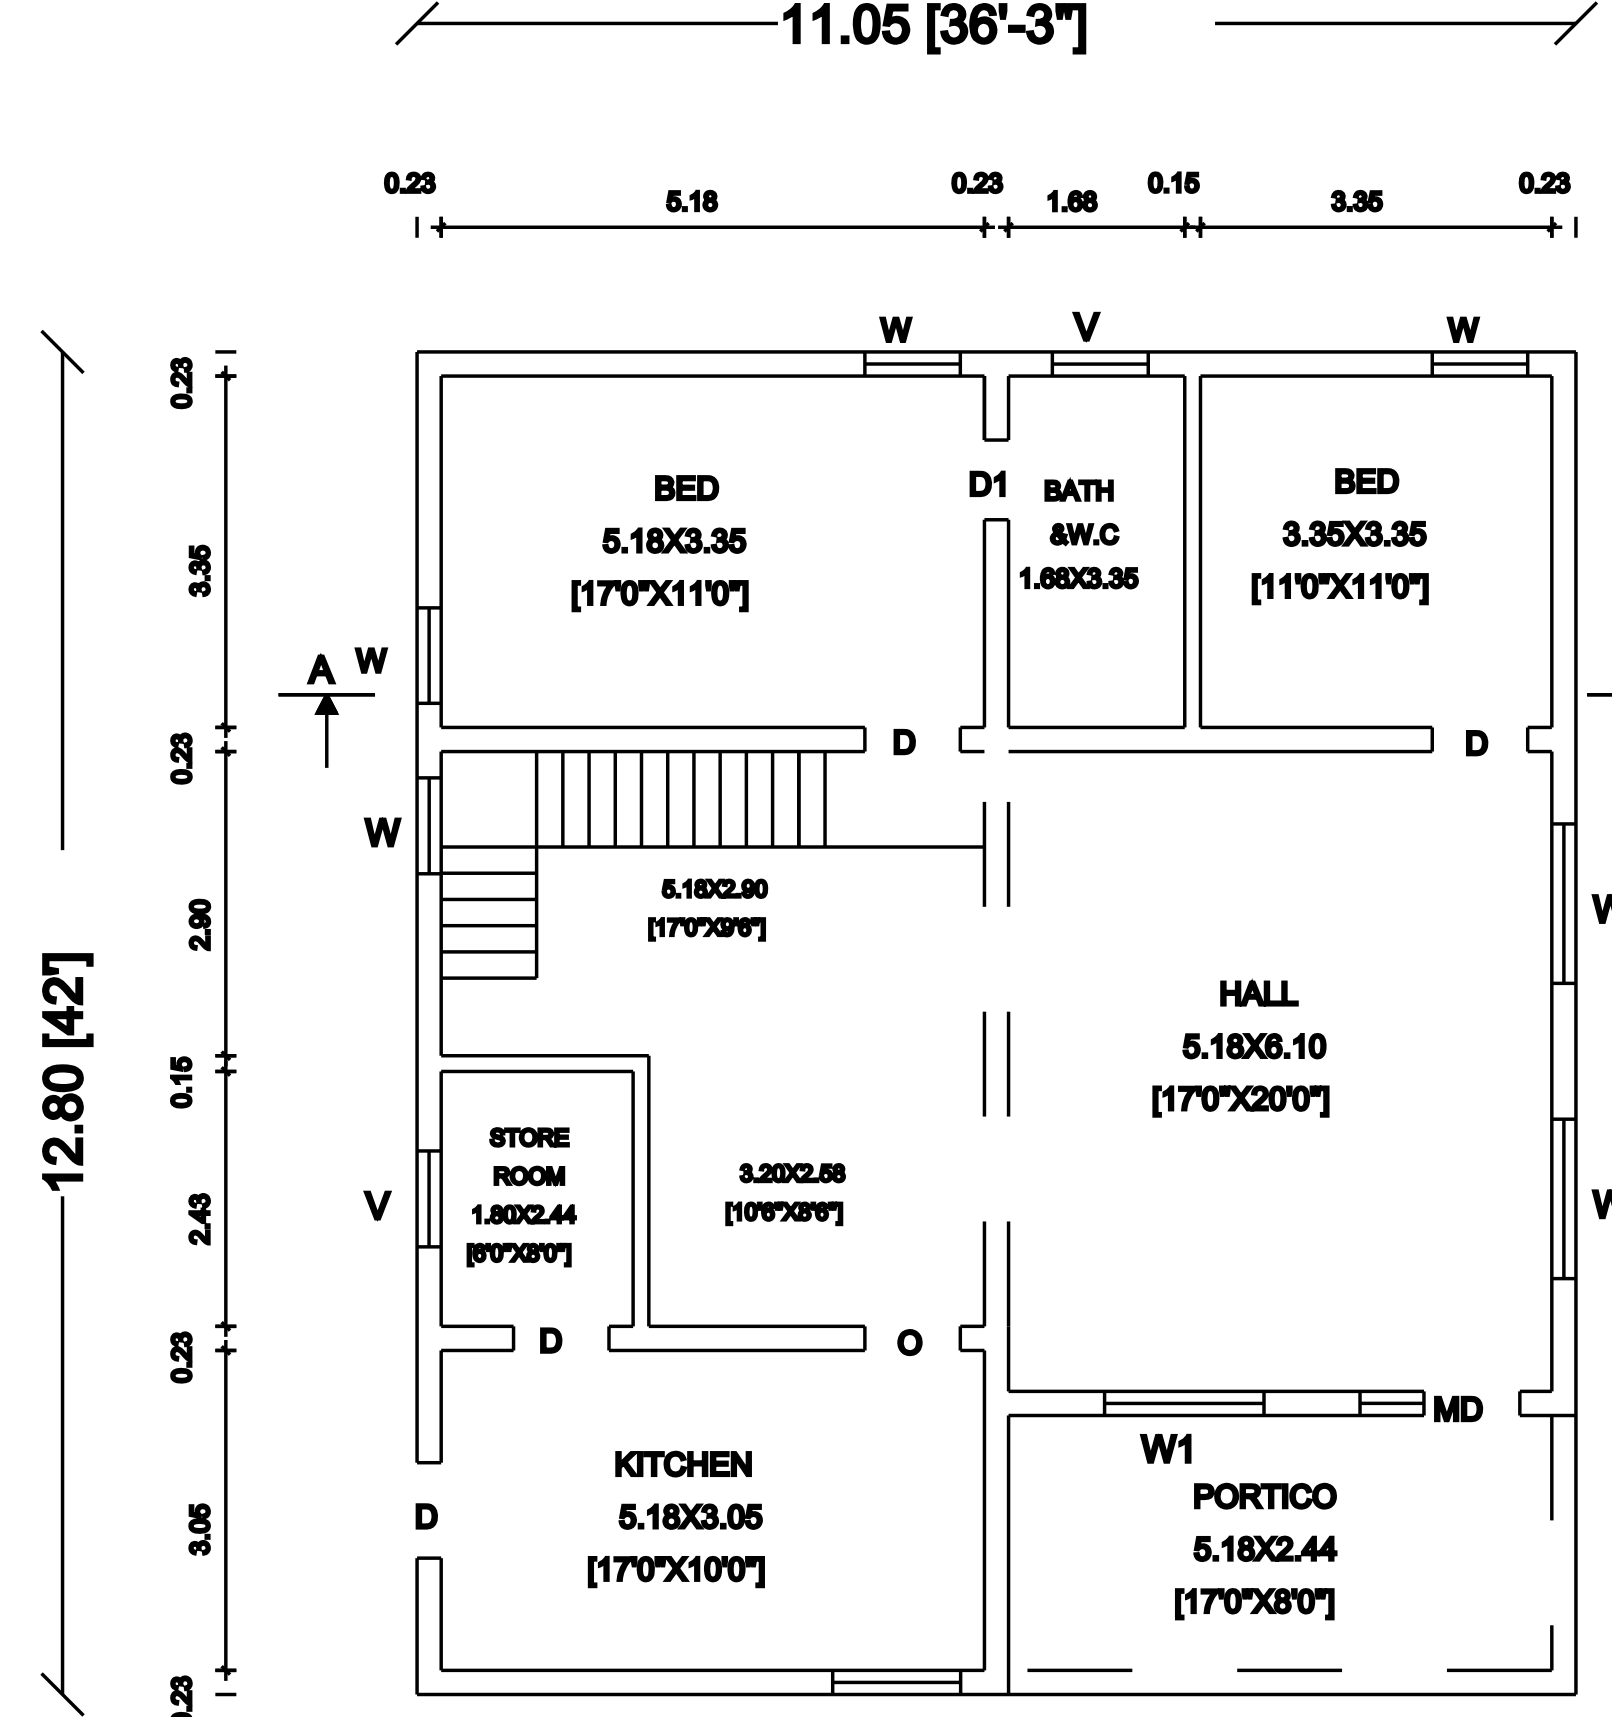

GROUND FLOOR PLAN

SCALE 1:100

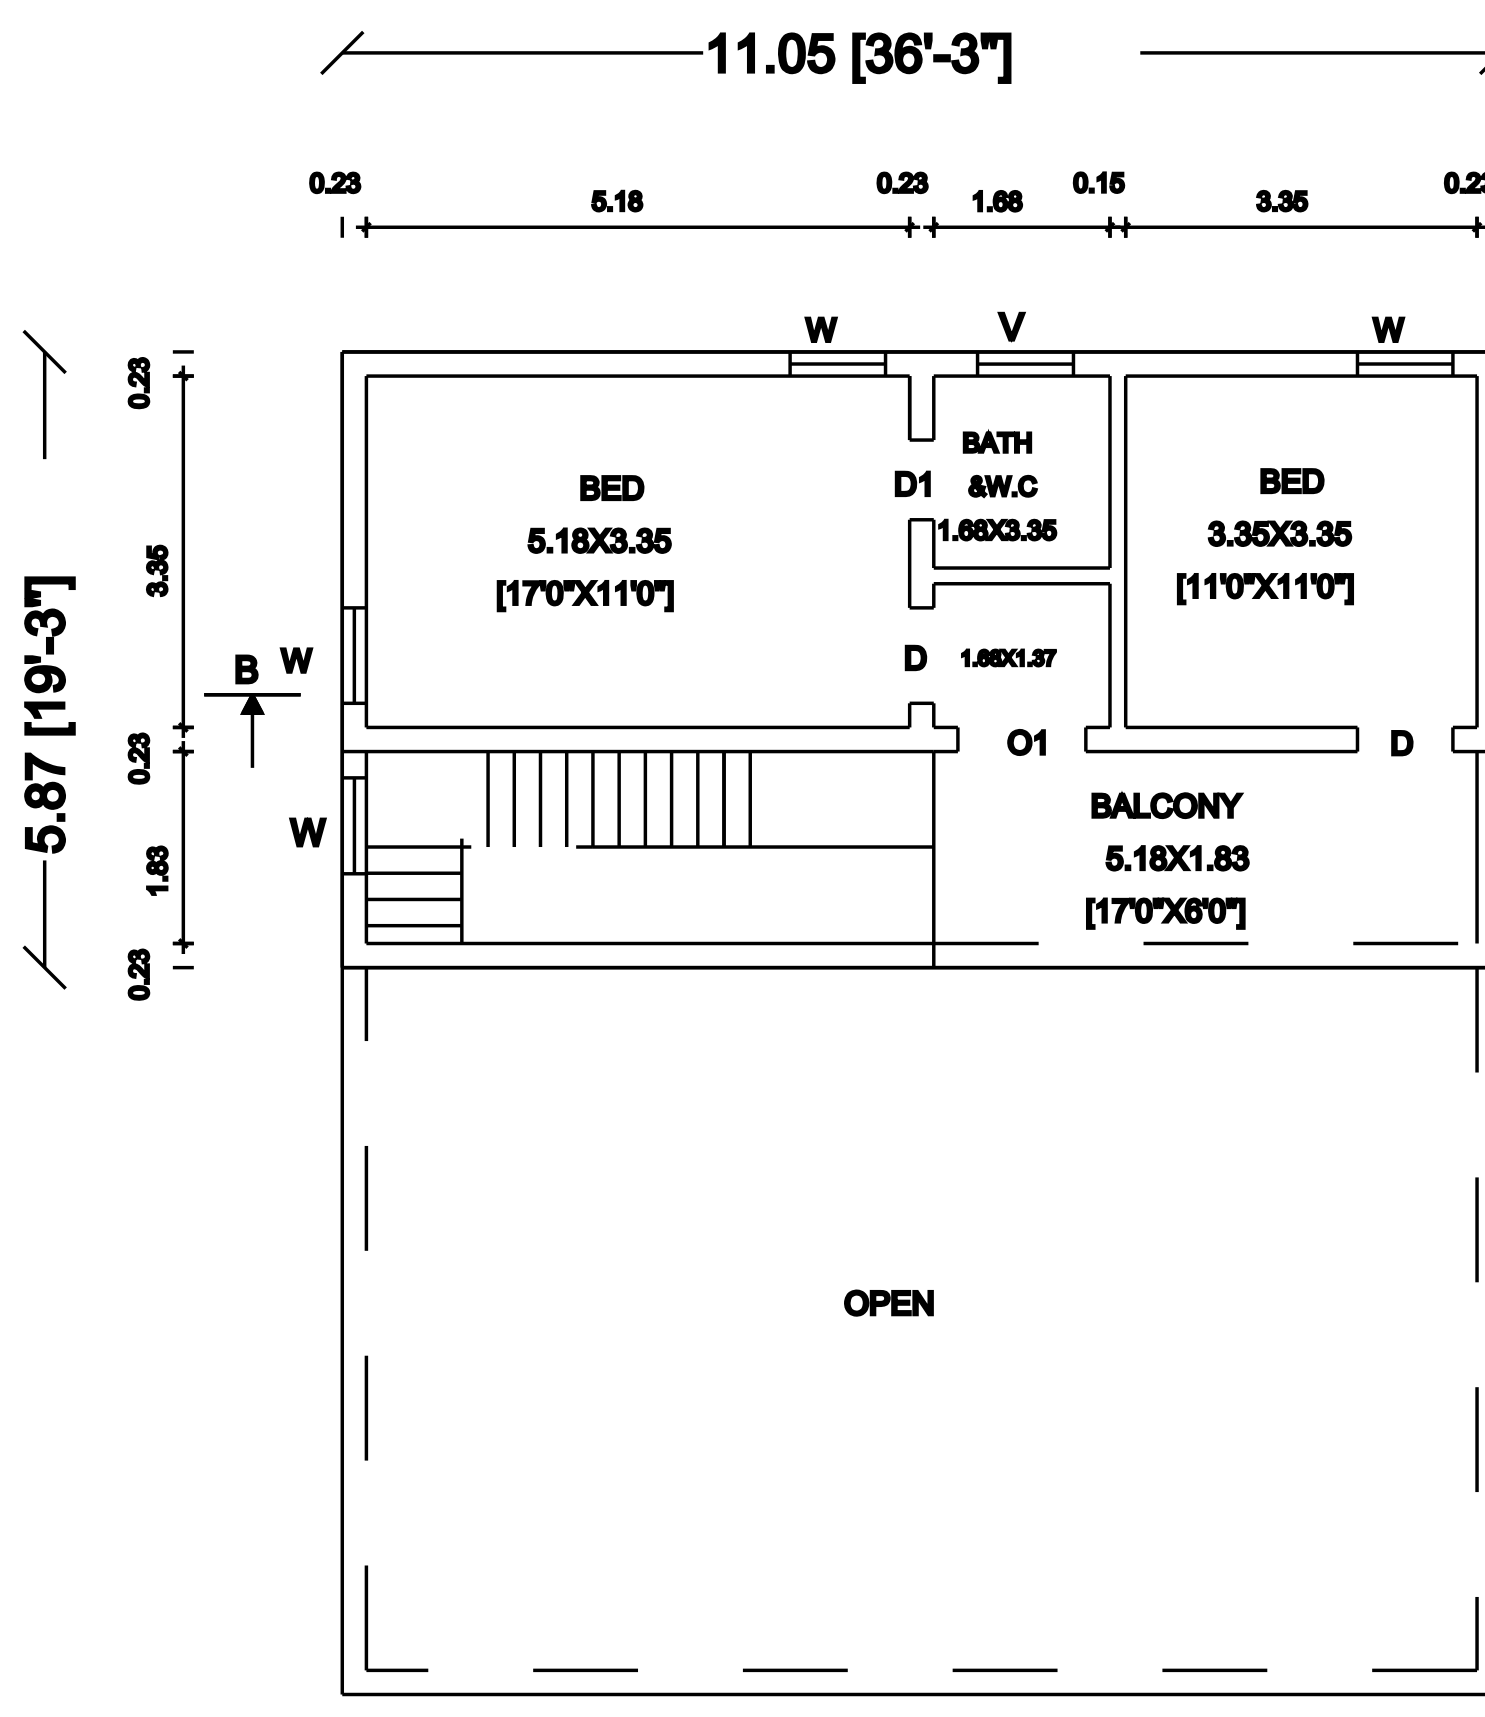


FIRST FLOOR PLAN

SCALE 1:100

KEY PLAN:


[NOT TO SCALE]

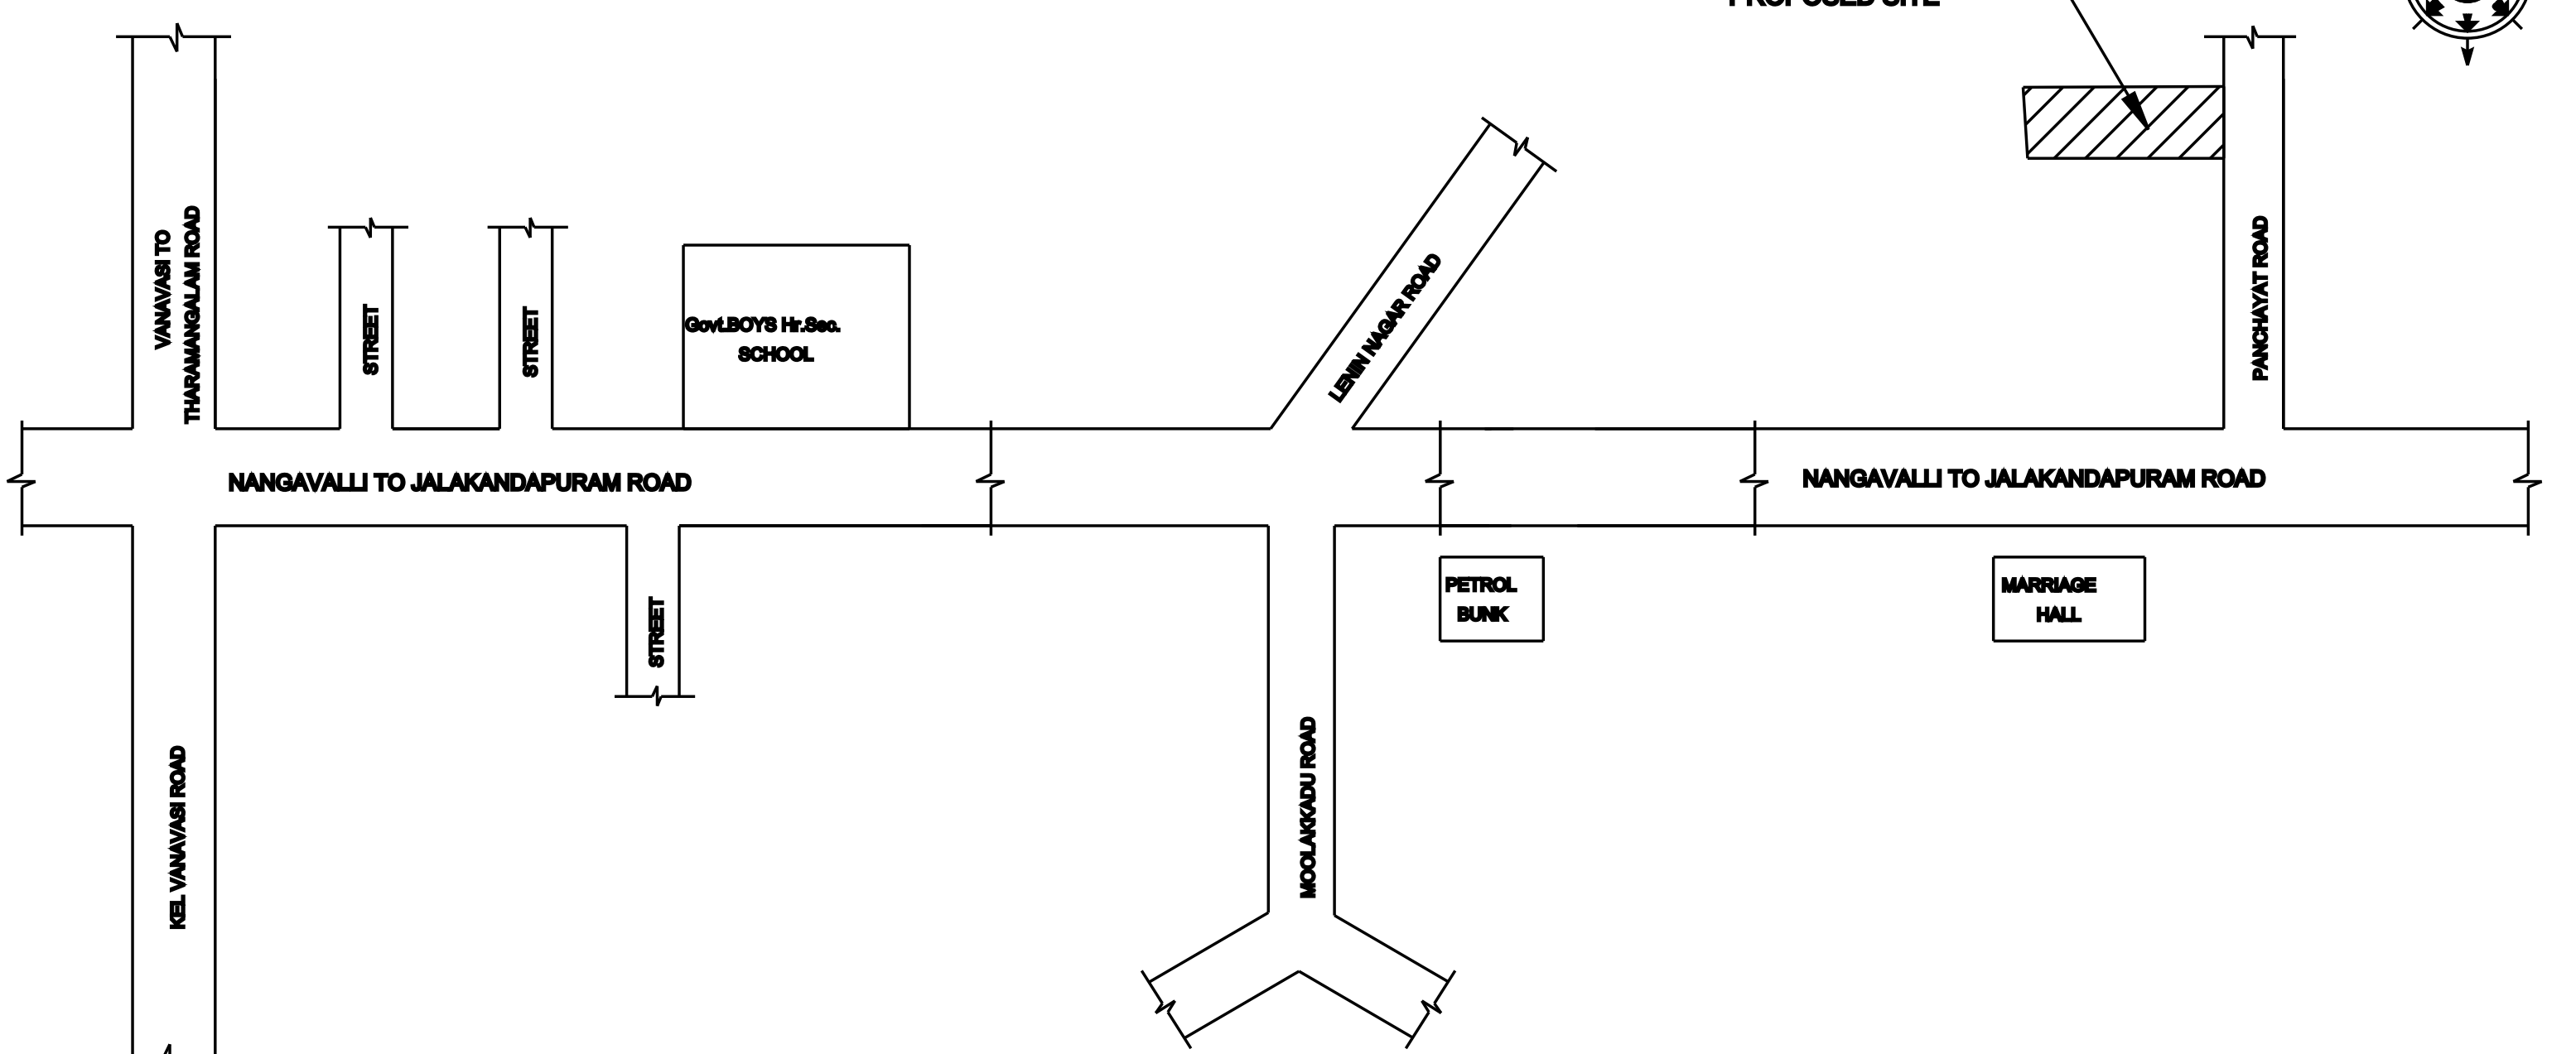

REFERENCE:






BOUNDARY SHOW
AS PROPOSED SHOW
AS ROAD SHOW AS

STAIR CASE DETAILS:

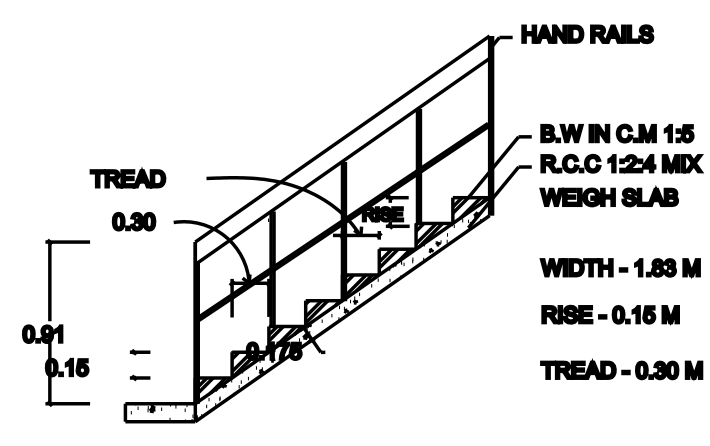

TOPO PLAN:

[NOT TO SCALE]

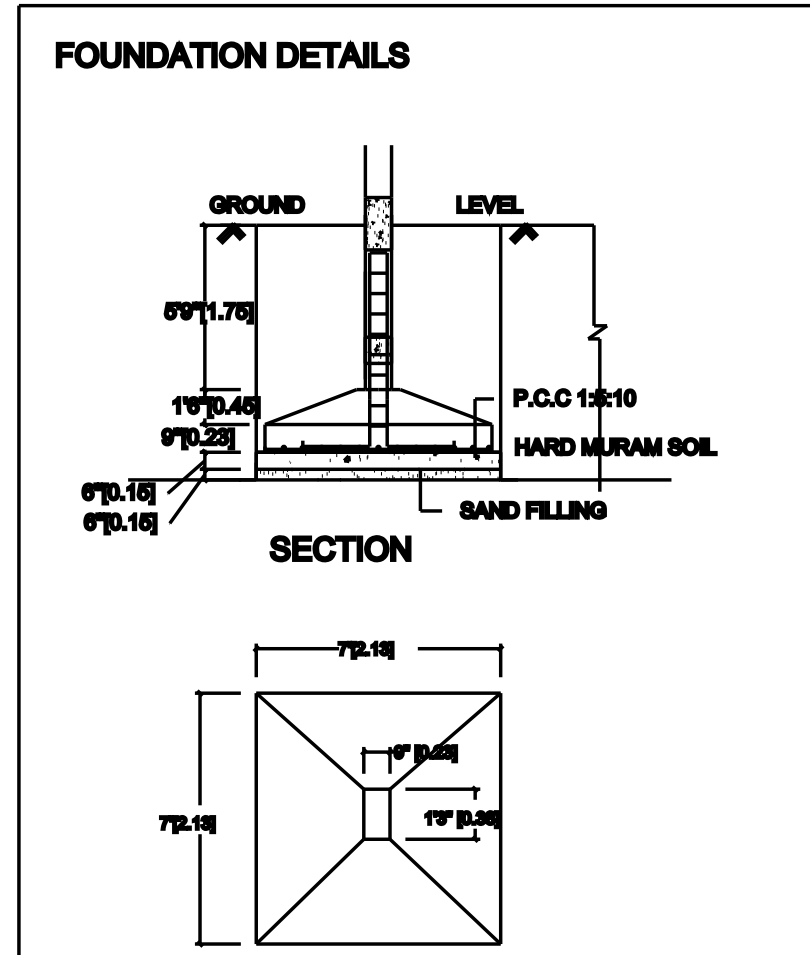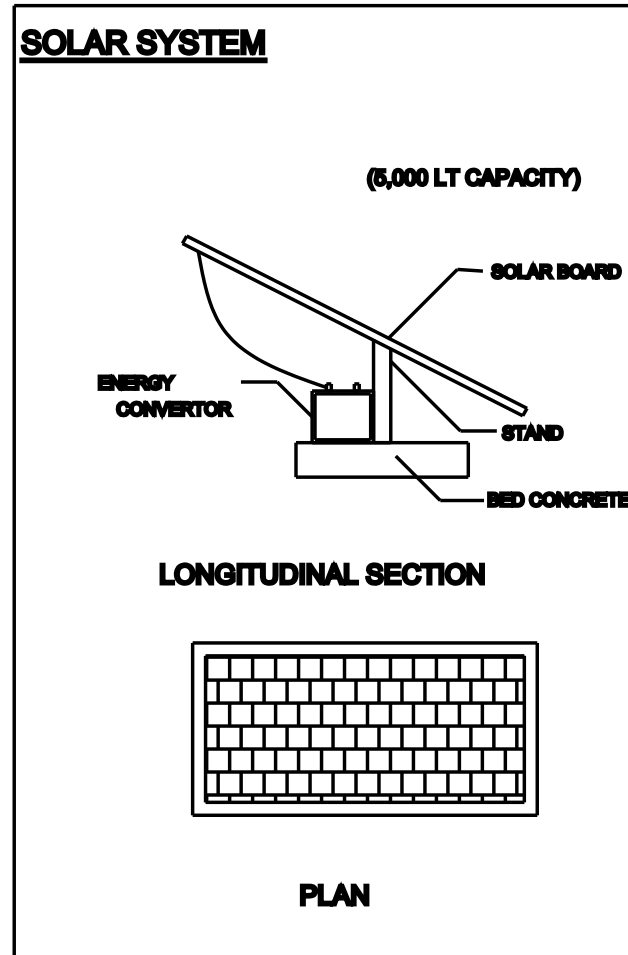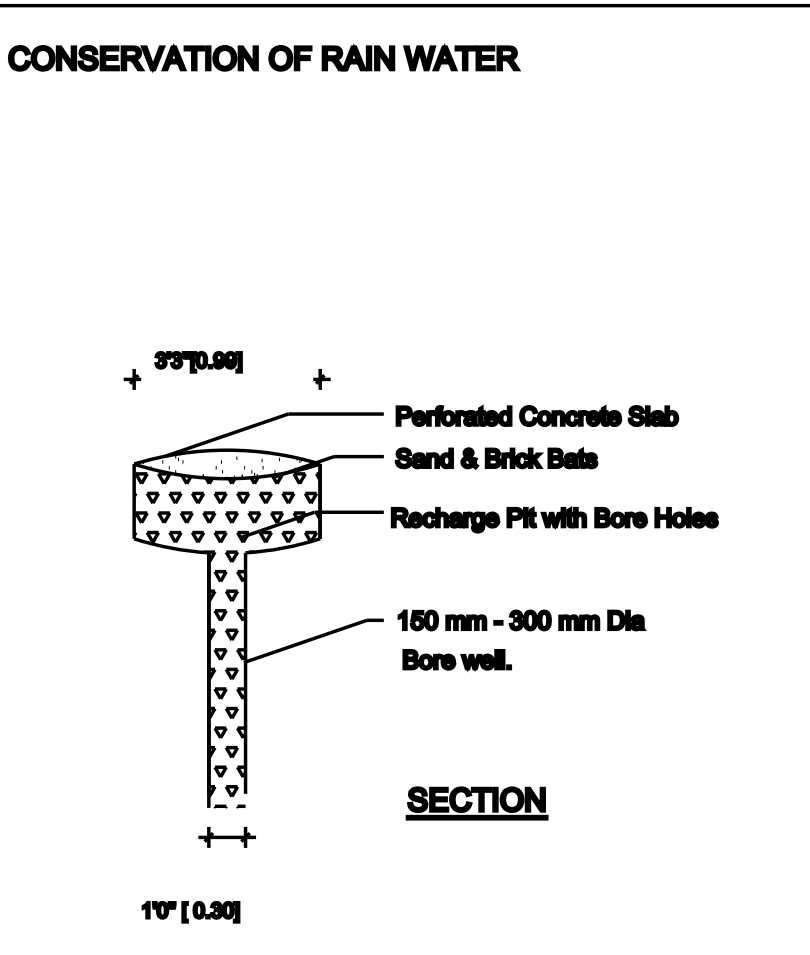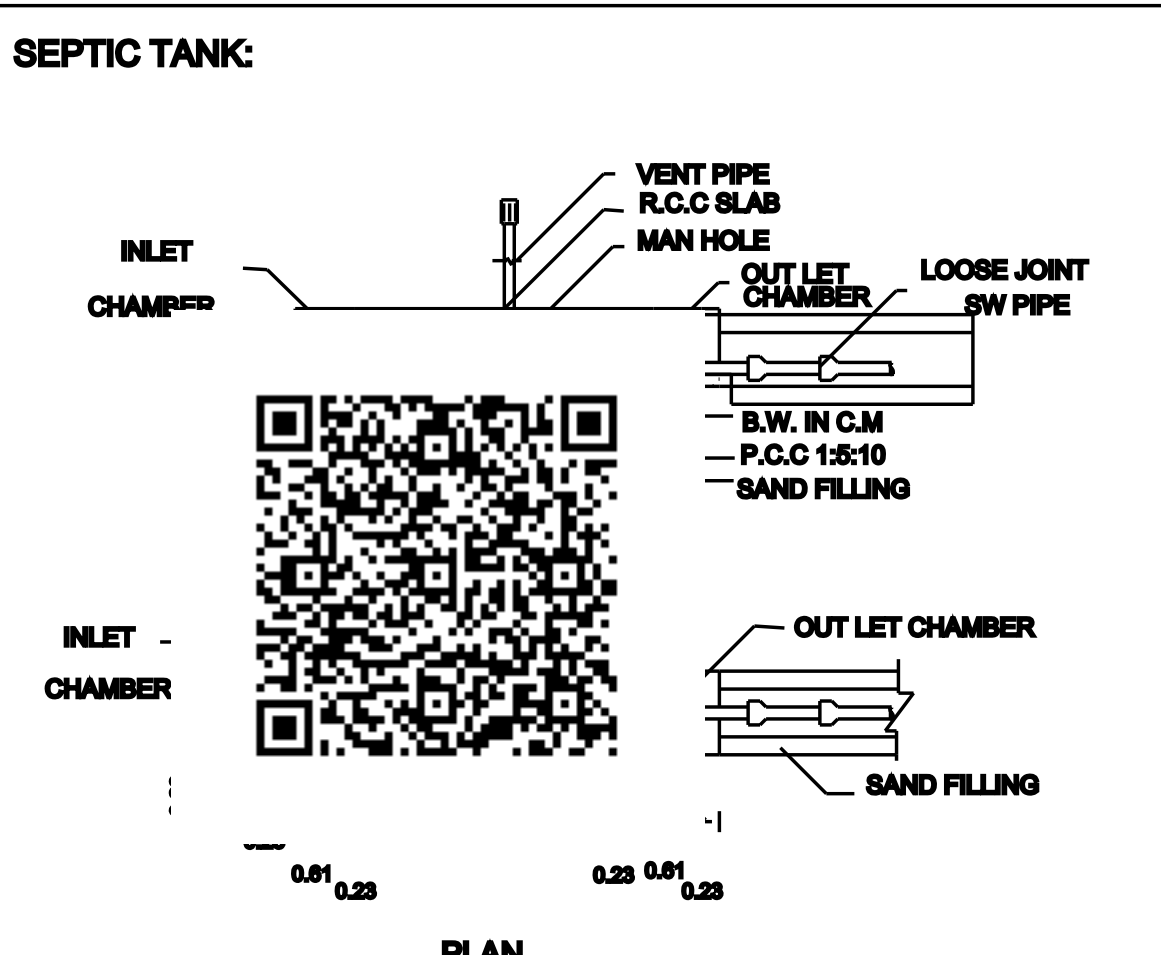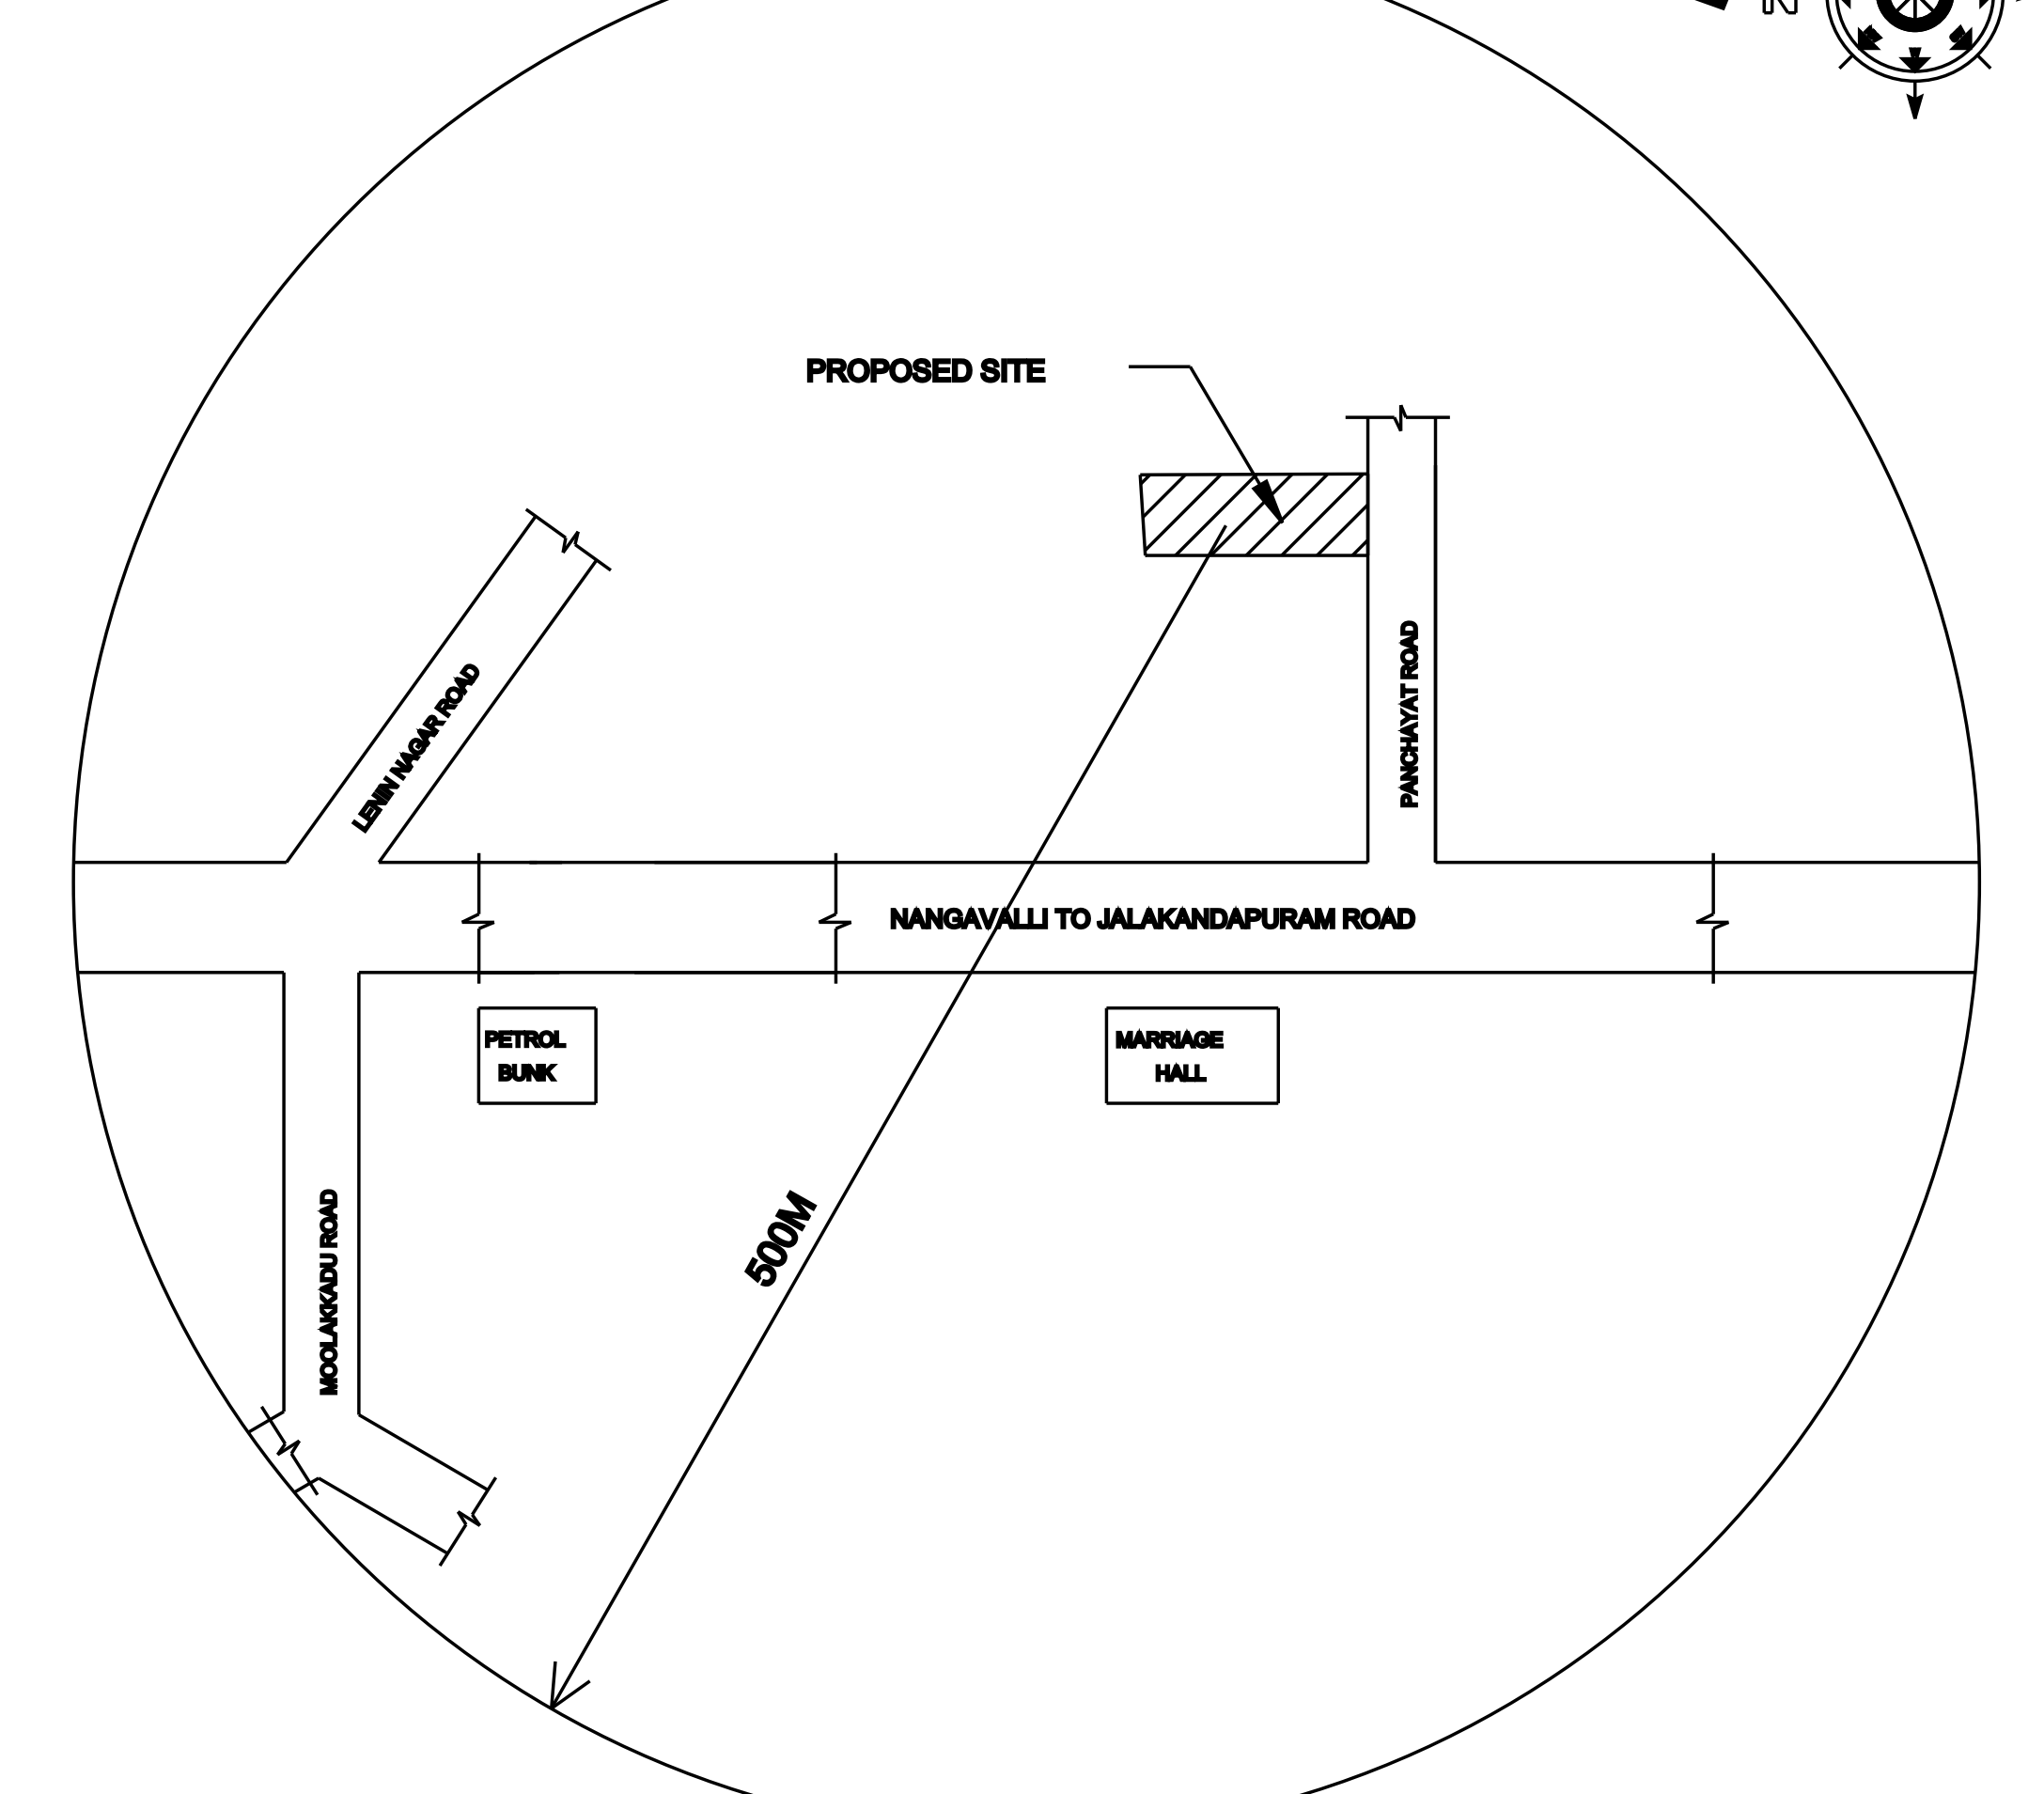

SCHEDULED OF JOINERIES:	
MD - Main Door	- 5'0"x7'0"- 1.52x2.13 (1Noe)
D - Door	- 3'0"x7'0"- 0.91x2.13 (8Noe)
D1 - Door	- 2'6"x8'0"- 0.78x2.13 (2Noe)
O - Open	- 3'0"x7'0"- 0.91x2.13 (1Noe)
O1 - Open	- 4'0"x7'0"- 1.22x2.13 (1Noe)
W - Window	- 3'0"x4'0"- 0.91x1.22 (7Noe)
W1 - Window	- 5'0"x4'0"- 1.52x1.22 (3Noe)
KW - Kitchen Window	- 4'0"x4'0"- 1.22x1.22 (1Noe)
V-Ventilator	- 3'0"x2'0"- 0.91x0.60 (3Noe)