



PLAN SHOWING THE PROPOSED CONSTRUCTION OF R.C.C TERRACED ROOF GROUND AND FIRST FLOOR RESIDENTIAL BUILDING IN OLD RS.NO: 66/3A1A1,
NEW SF.NO: 66/3A1A1D, PATTA NO: 3694, PLOT NO:9,PAGALPATTY VILLAGE PANCHAYAT, OMALUR SUB REG, OMALUR TK, SALEM WEST SUB REG DT, SALEM DT.

NAME OF THE APPLICANT: - Mr.N.UMAPATHI, S/o, Mr.NAGARAJAN.

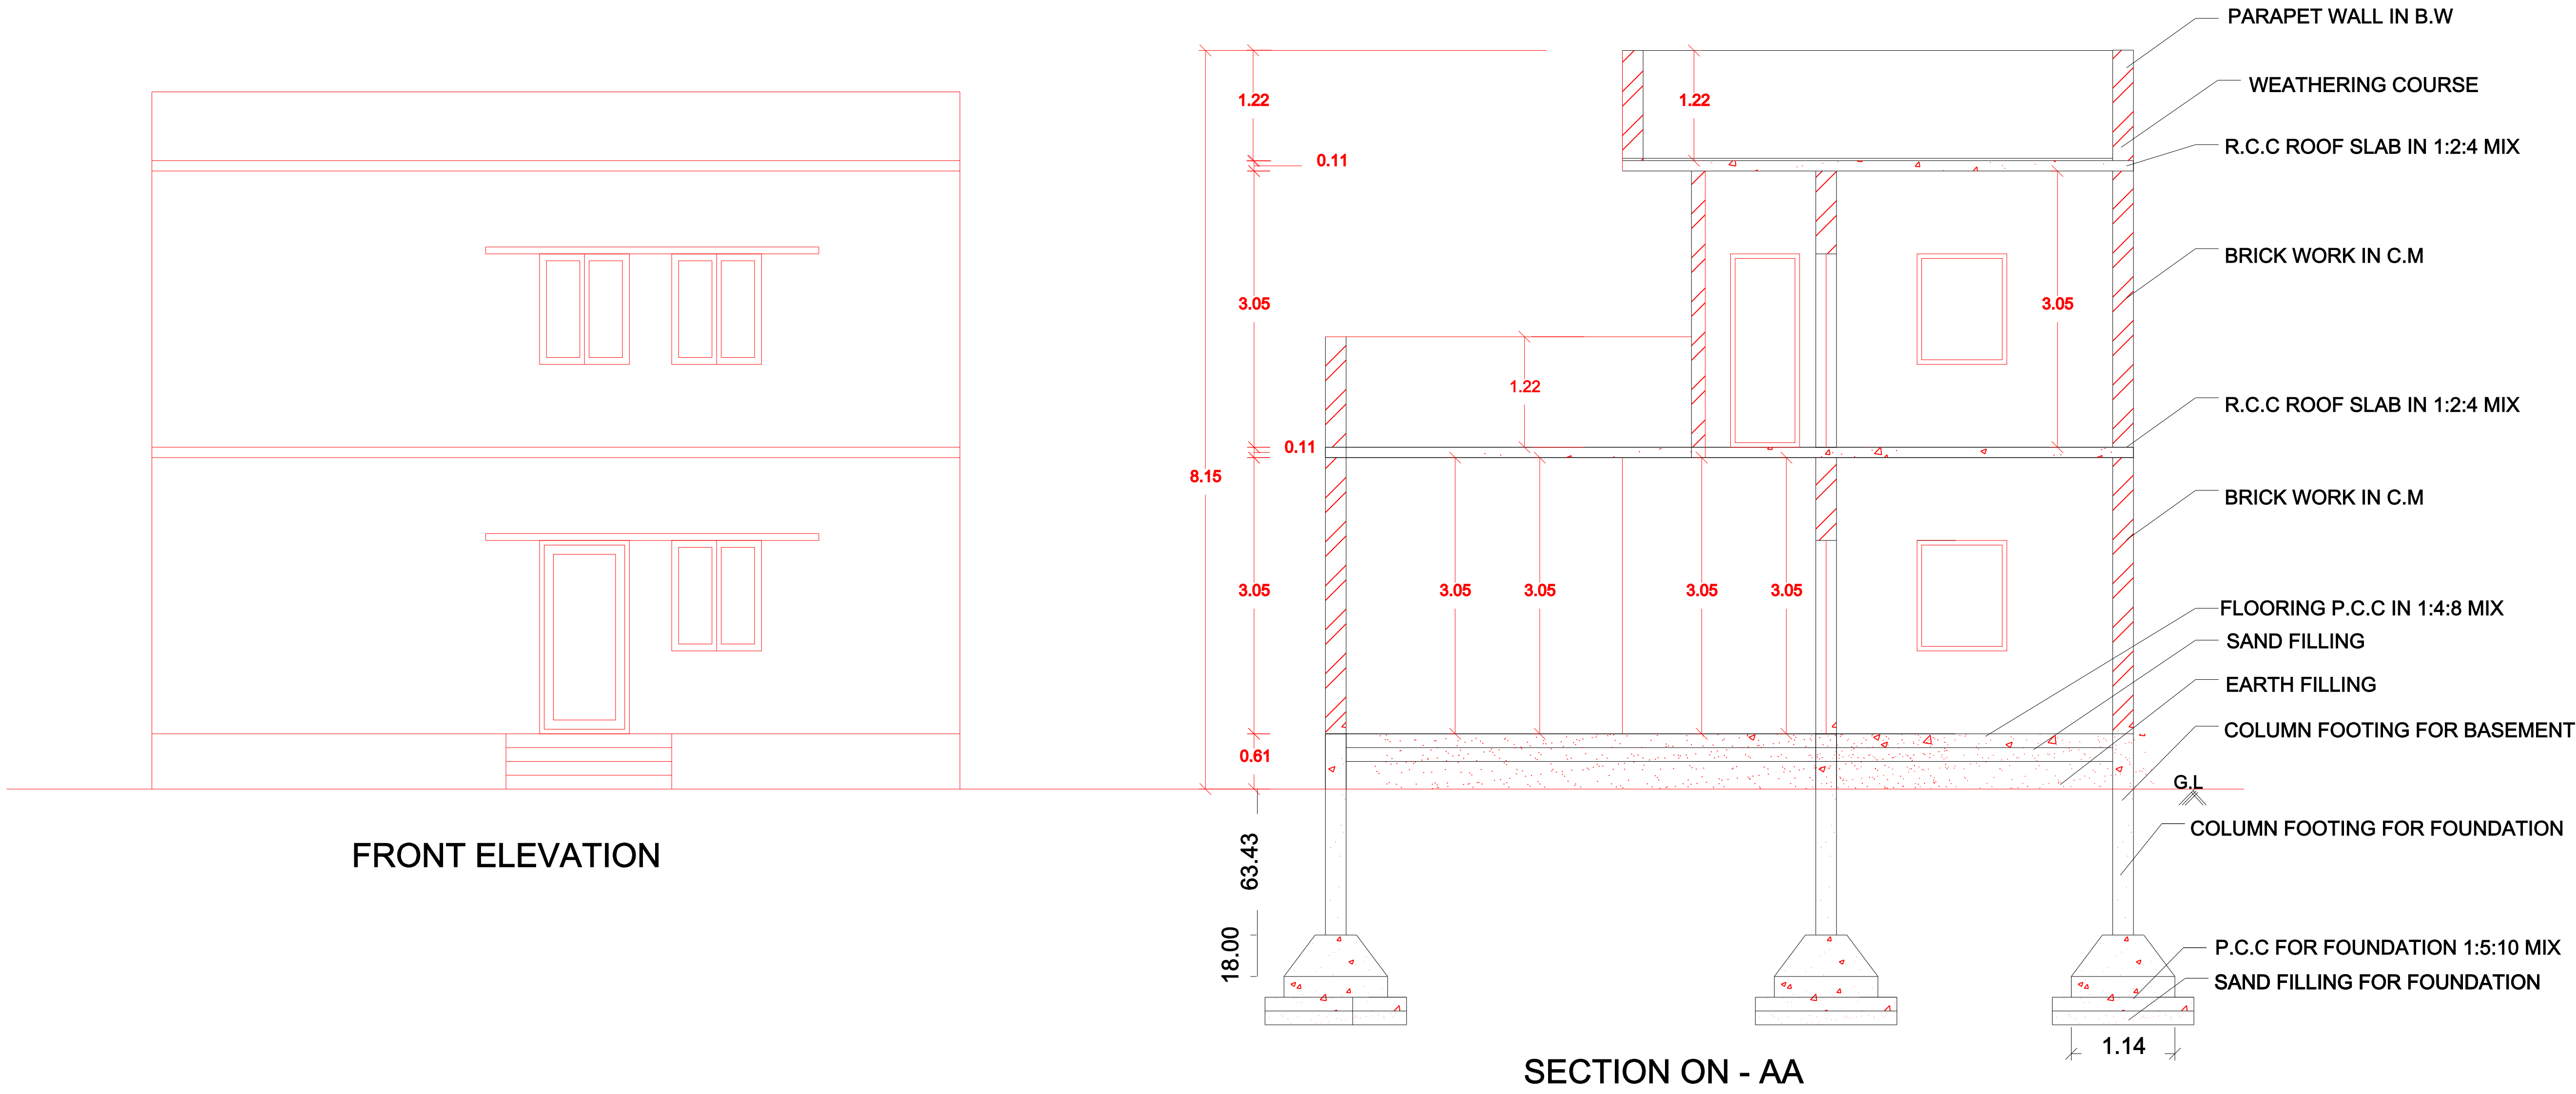

SITE PLAN - SCALE 1:100

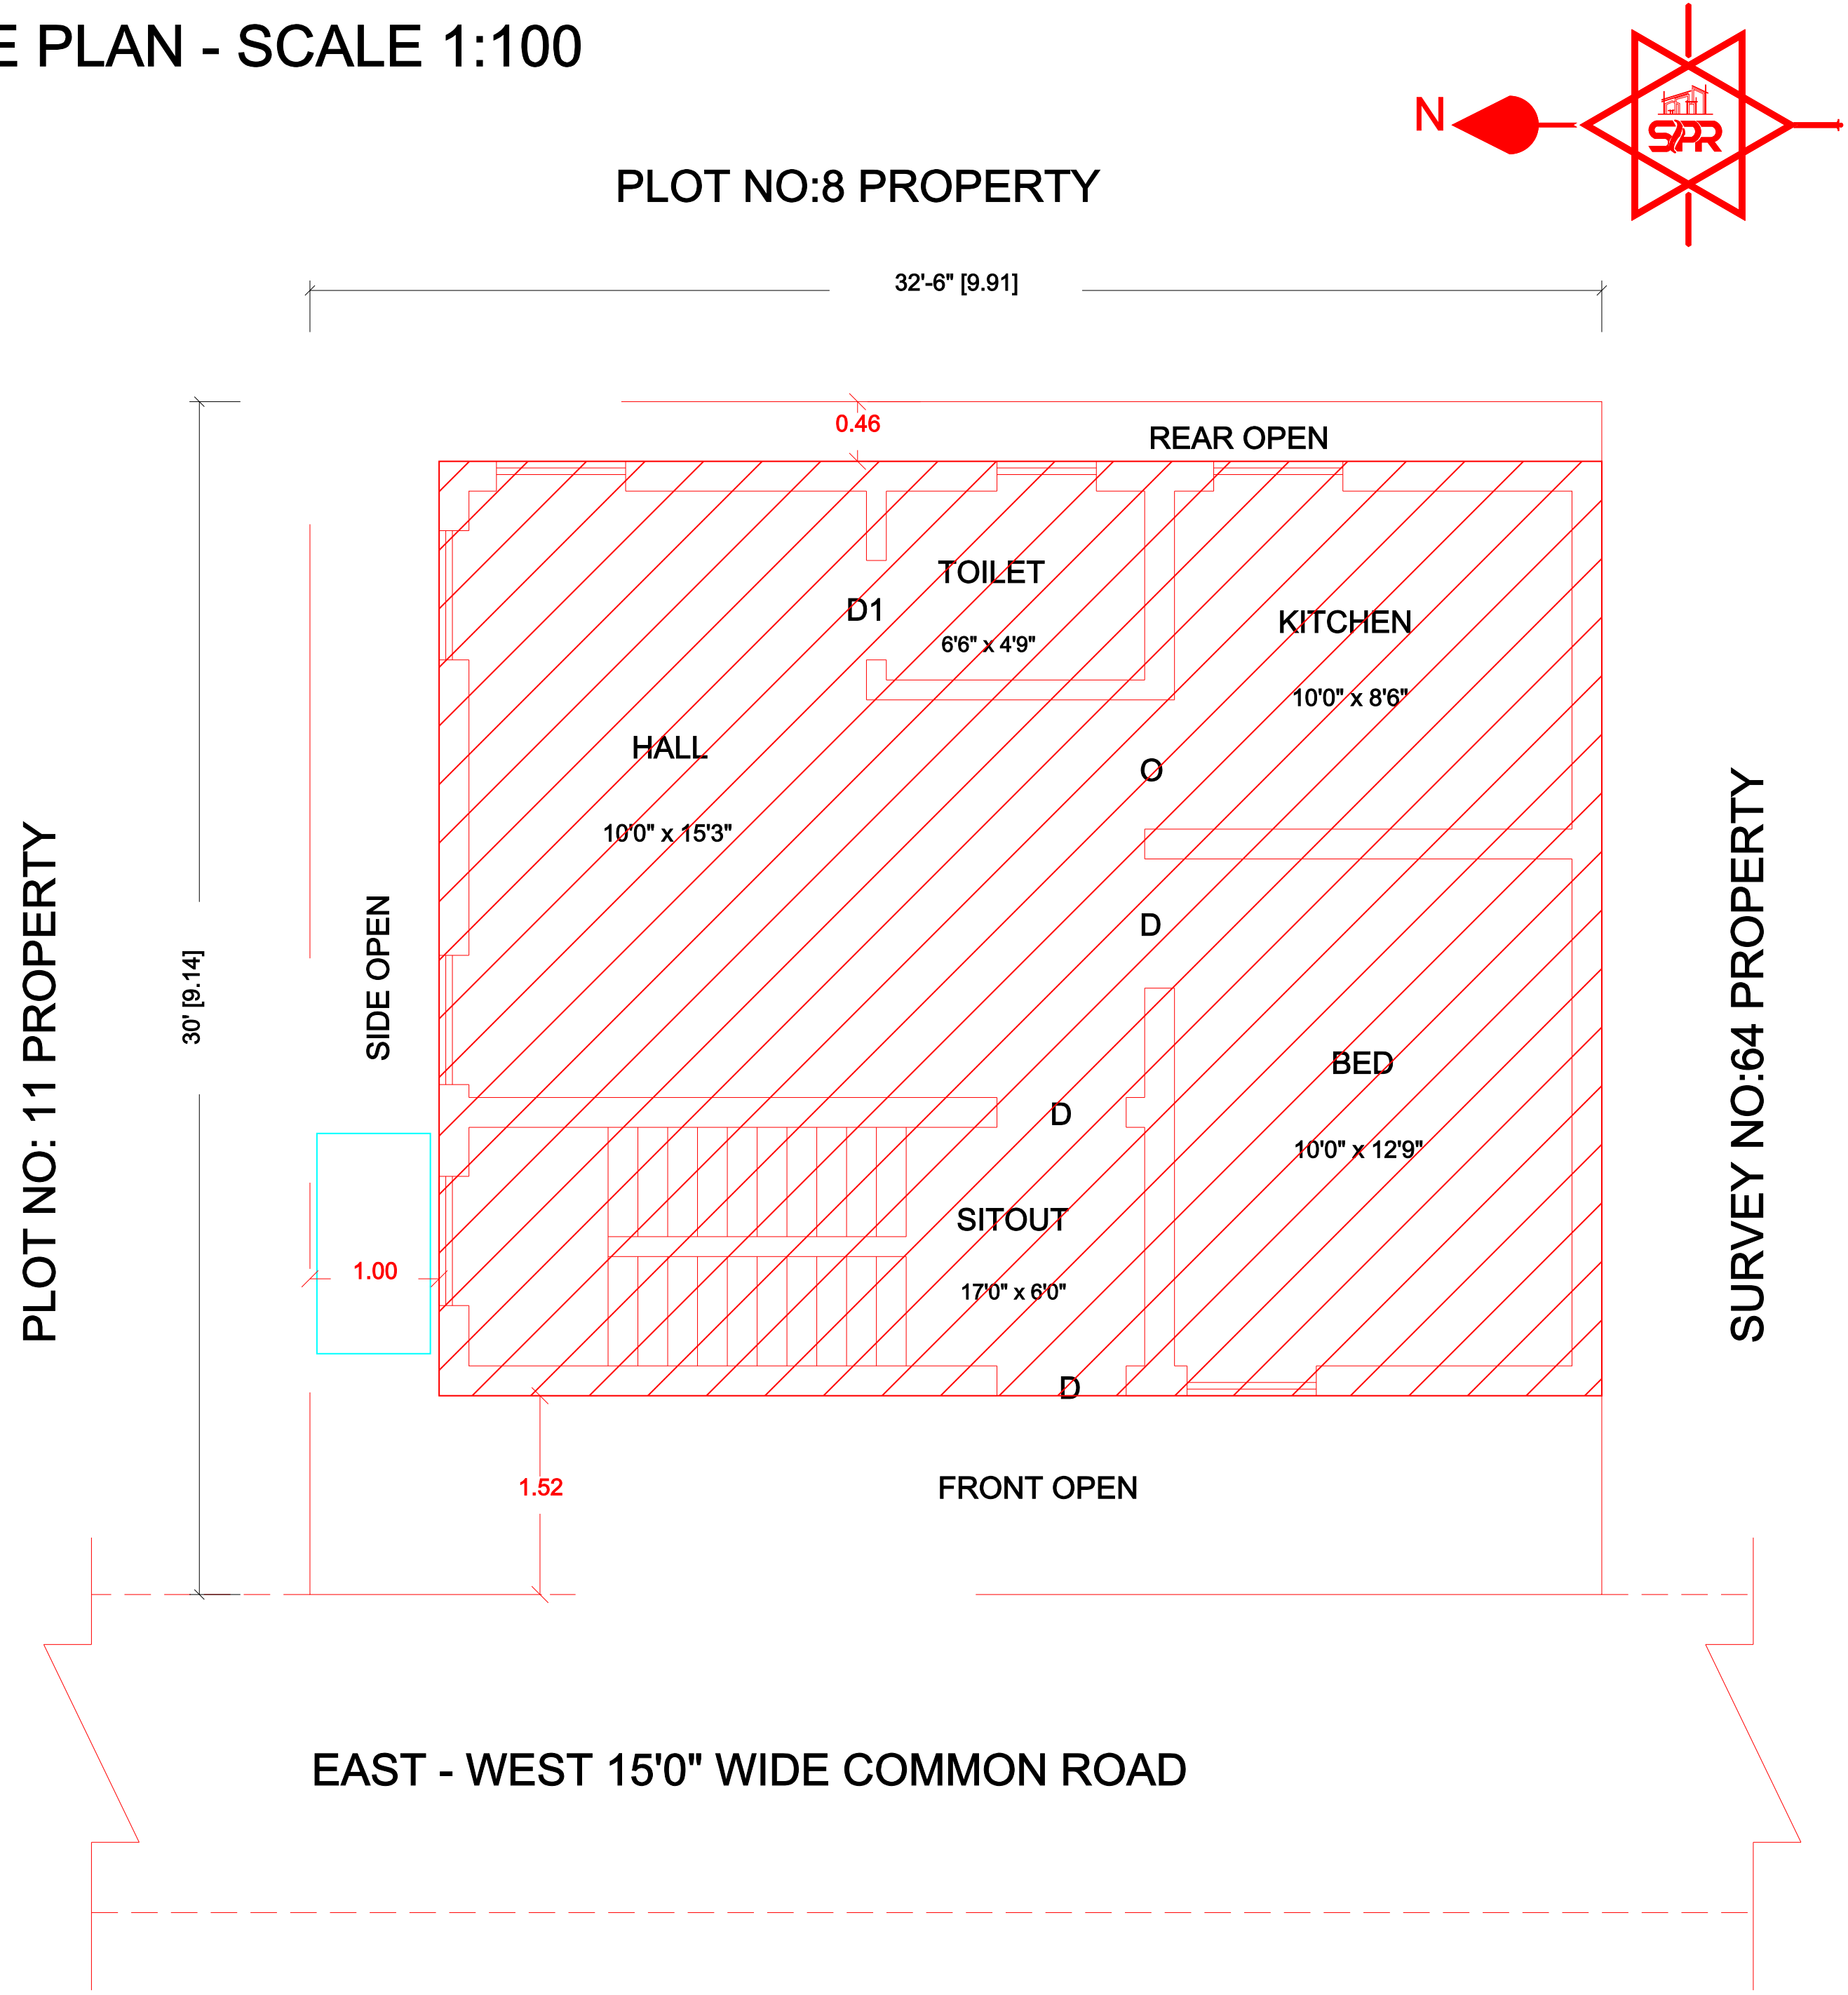

JOINERY DETAILS :-

S.NO	DESCRIPTION	SIZE IN M
1	DOOR - D	0.91 X 2.14
2	DOOR - D1	0.76 X 2.14
3	OPEN - O	1.22 X 2.14
4	WINDOW - W	1.22 X 1.36
5	VENTILATOR - V	0.61 X 0.75

AREA DETAILS :-

S.NO	DETAILS	S.M	S.FT
1.	AREA OF THE SITE	90.58	975.00
2.	GROUND FLOOR AREA	63.82	687.00
3.	FIRST FLOOR AREA	45.52	490.00
4.	TOTAL FLOOR AREA	109.34	1,177.00
5.	VACANT AREA	26.76	288.00

APPLICANT:-

ENGINEER:-

R. SuryaPrakash

Er.SuryaPrakash.R.,D.C.E

Register Engineer SCMC / DTCP




Cell : 9944600233.


E-Mail : spr.engineer786@gmail.com

Address : 104, Udayappa Colony, Sankar Nagar, Salem - 636 007.


STAIR CASE DETAILS:

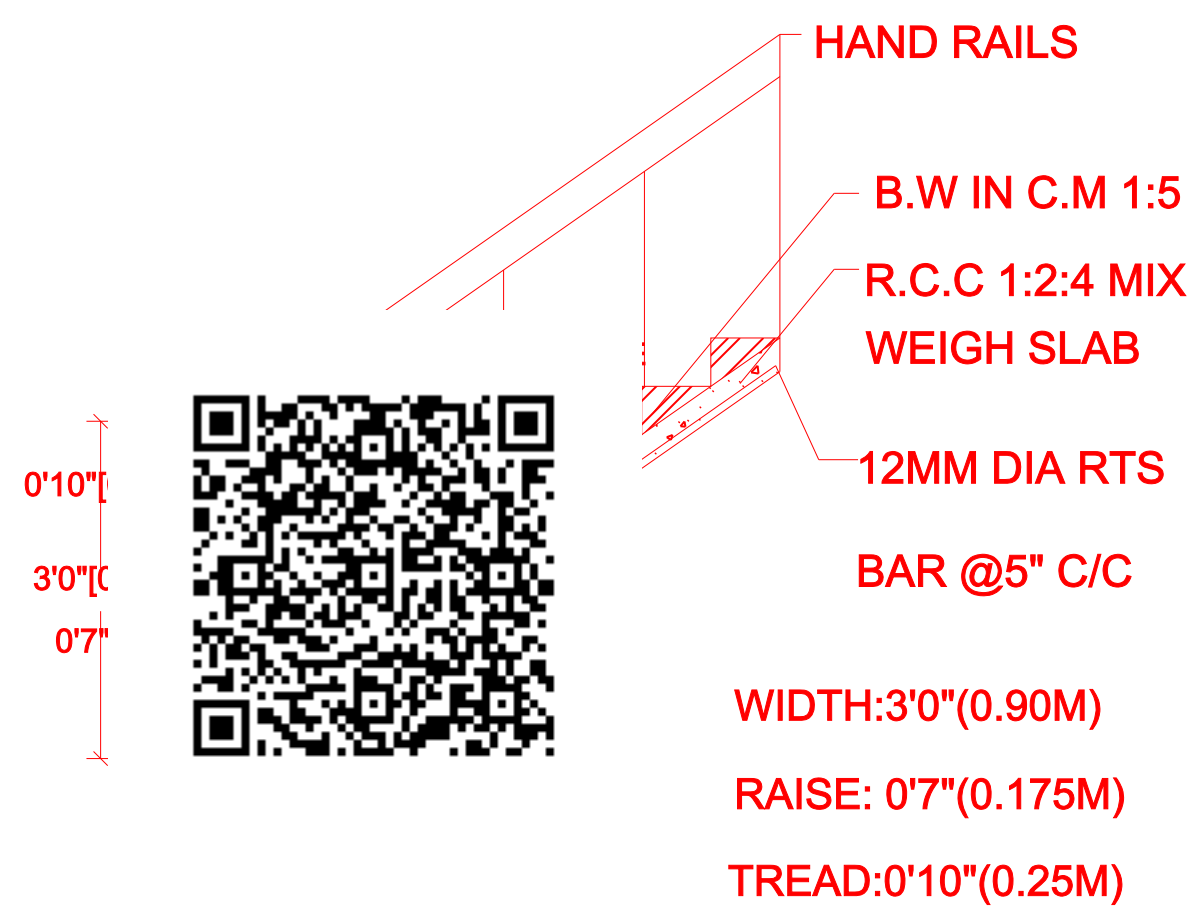

RAIN WATER HARVESTING:

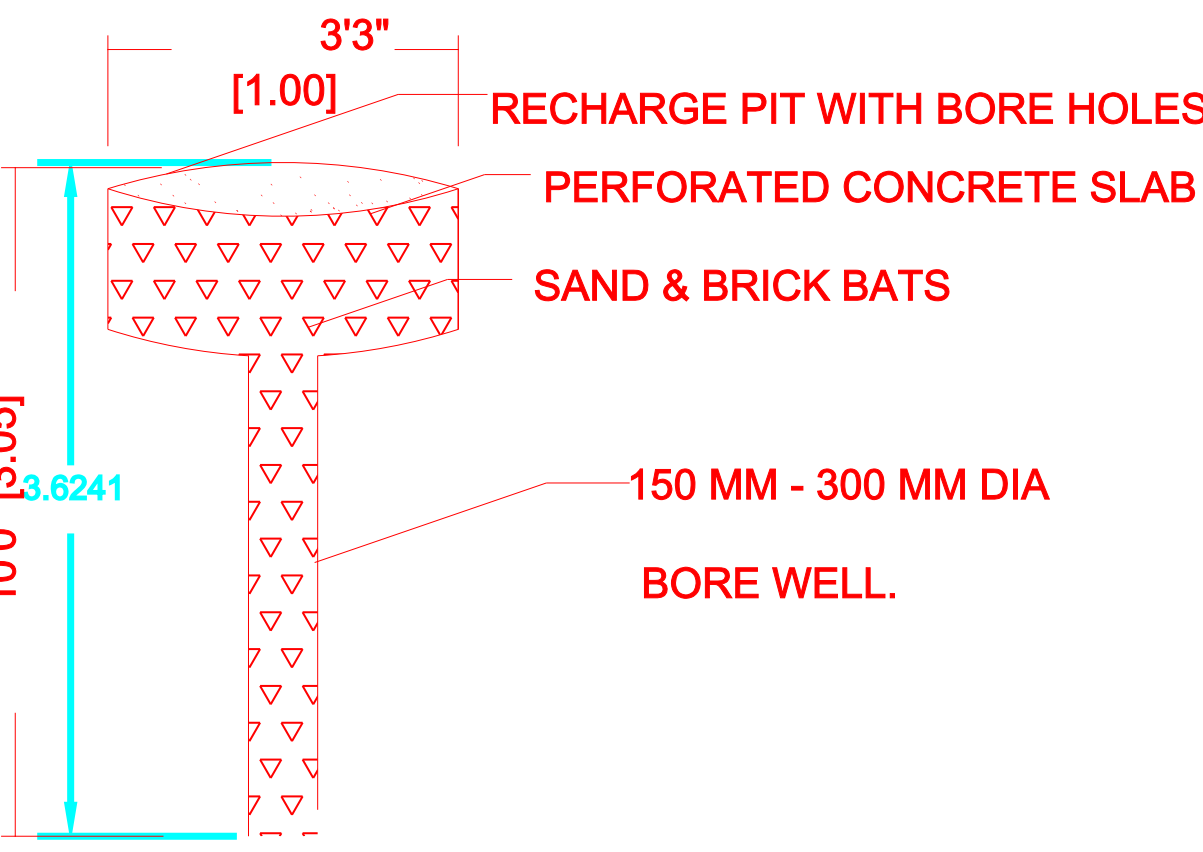

SEPTIC TANK:

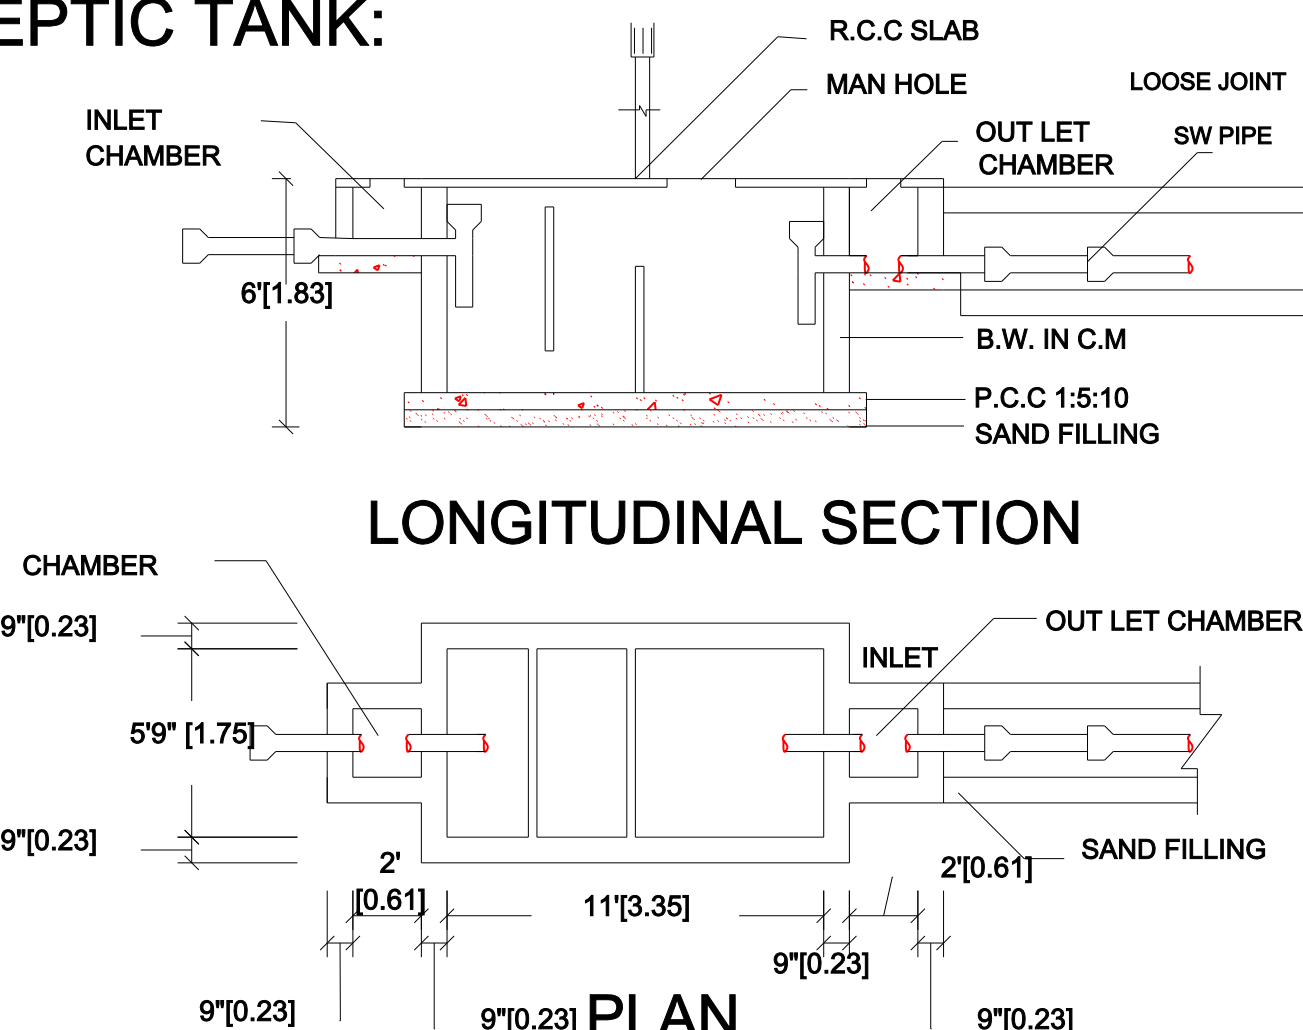

BOUNDRY SHOWN IN -

PROPOSED SHOWN IN -

ROAD SHOWN IN -

SCALE :-

ALL DIMENSIONS ARE
IN FEET & METER

SCALE 1 : 100 OR 1" = 8'0"