



PLAN SHOWING THE PROPOSED GROUND FLOOR, FIRST FLOOR, SECOND FLOOR,R.C.C TERRACED ROOF
RESIDENTIAL BUILDING LOCATED AT SURVEY NO - 35/5A2B, PATTA NO :-3098,
PLOT NO :- 12 part,13 part,14 part,15part'', MALLAMOOPAMPATTI VILLAGE & PANCHAYAT ,
SALEM UNION, SALEM WEST TALUK,SALEM DISTRICT

NAME OF THE APPLICANT :- Mrs.G.AMARAVATHI W/O Mr.GOVINDHAN

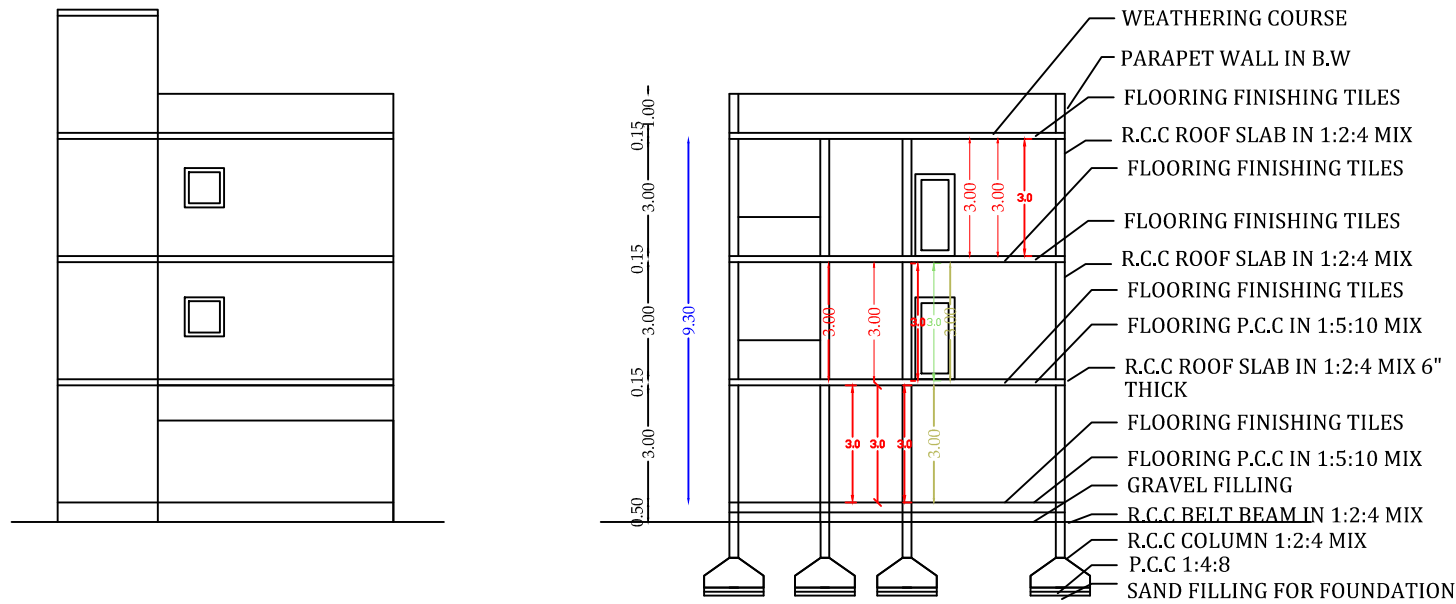


ELEVATION


SECTION A TO B

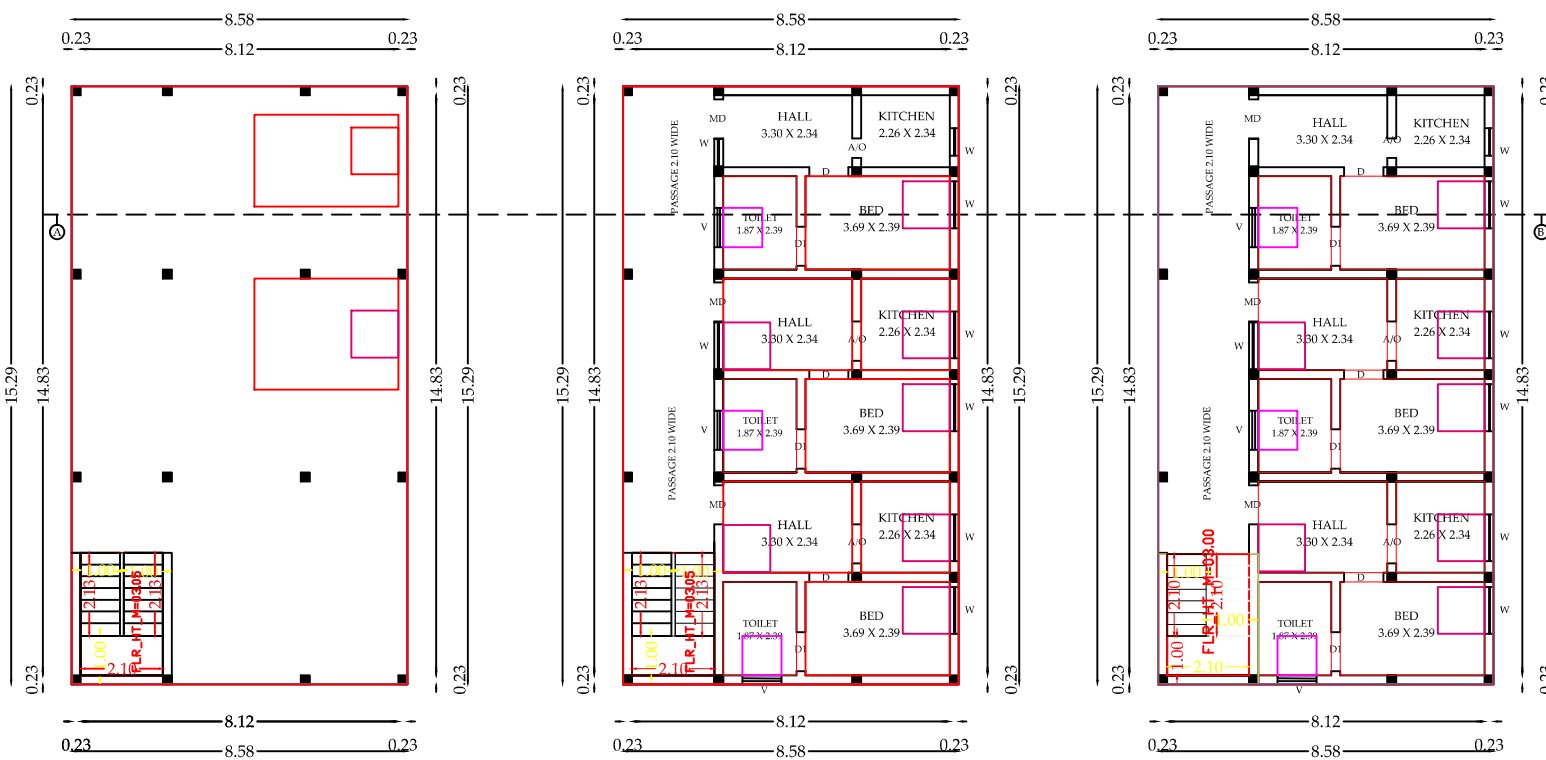


HEATING SYSTEM
SOLAR WATER

 


STAIRCASE DETAIL

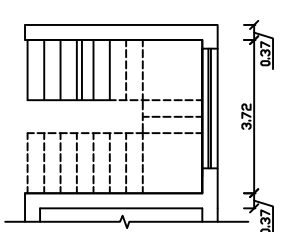


HARVESTING SYSTEM
RAIN WATER

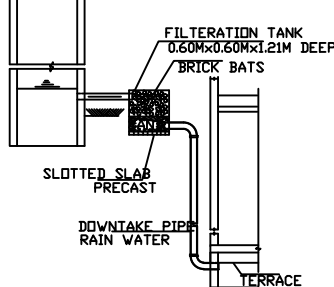


R.C.C COLUMN FOUNDATION
TYPICAL SECTION OF

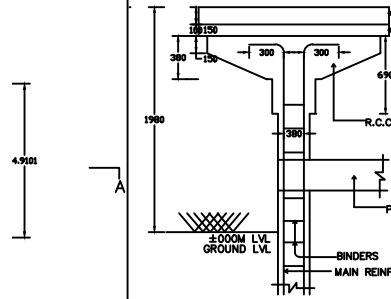


SECTION ON AA

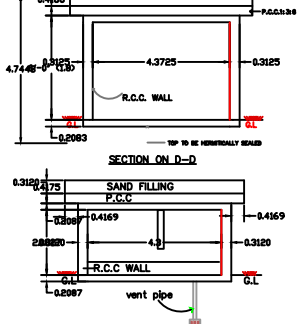

SCALE 1"=2'0"

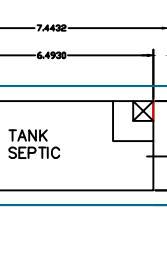


SITE PLAN :-

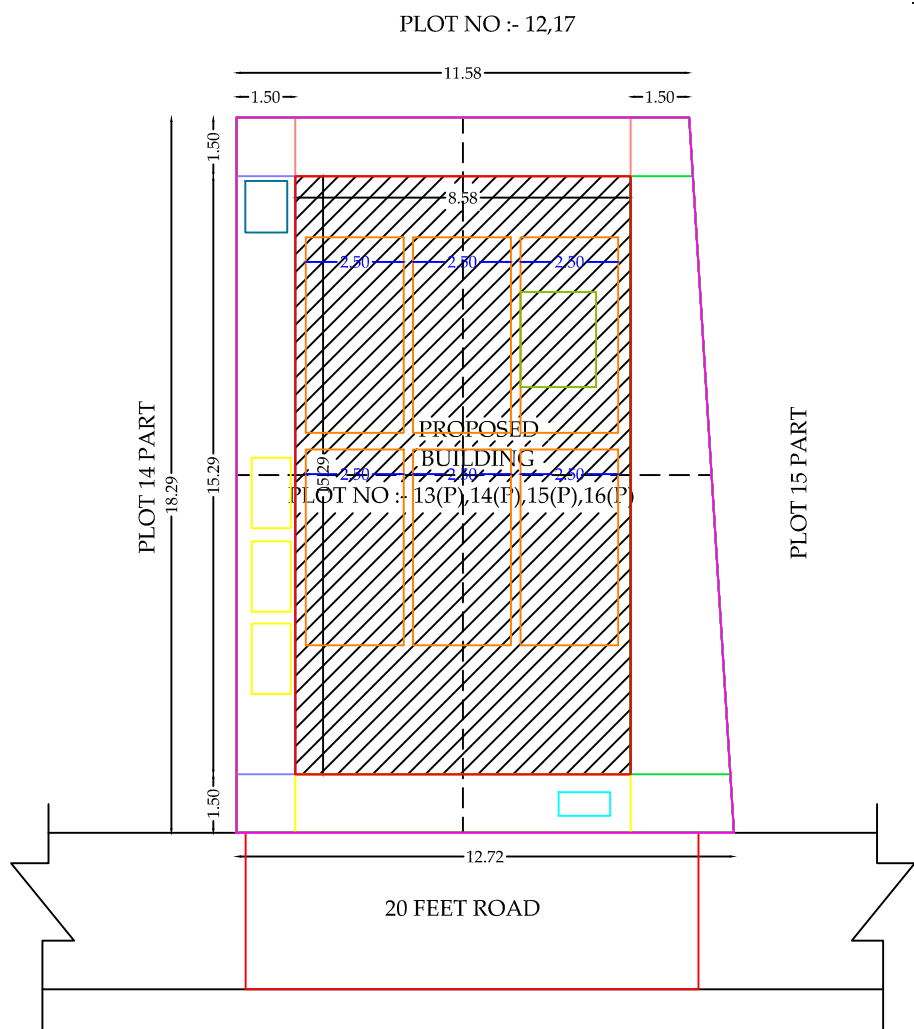

KEY MAP

NOT TO SCALE

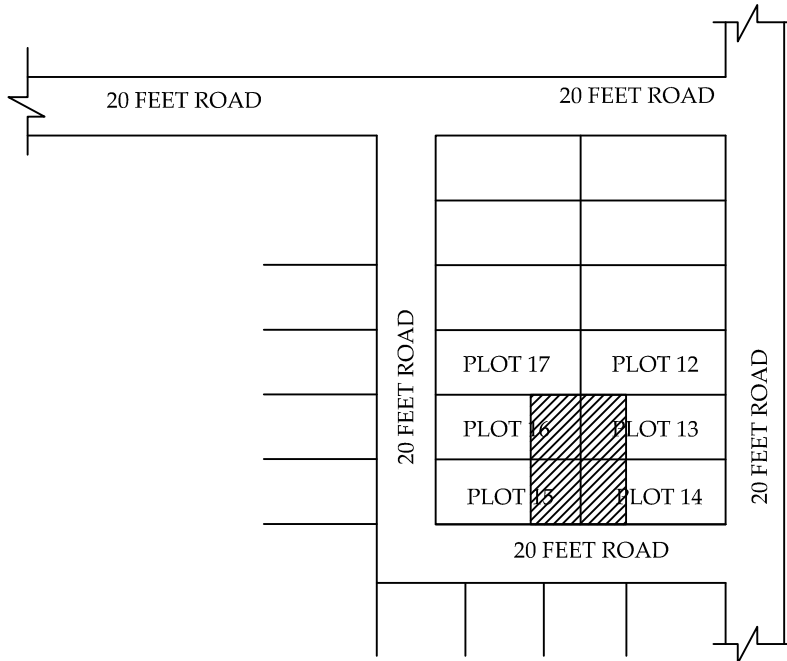

APPLICANT :-

9.21.17

ENGINEER :-

Er.A. MAYAVAN
Licensed Building Surveyor Registered Engineer,
LPA No:31, SCMC LBS : 179/2021-2026
5/33-3, KRP Complex, Bangalore
Bypass Road,Sastha Nagar,
Kuranguchavadi,
Salem- 636 004.
Cell: 8754157919, 0427-45551

SCHEDULE OF JOINERY

TYPE	DESCRIPTION	SIZE IN FT	SIZE IN M
D1	DOOR	2'-6" X 7'-0"	0.75 X 2.13
D2	DOOR	3'-0" X 7'-0"	0.91 X 2.13
W1	WINDOW	4'-0" X 4'-0"	1.21 X 1.21
W2	WINDOW	2'-0" X 4'-0"	0.60 X 1.21
V1	VENTILATOR	2'-0" X 2'-0"	0.60 X 0.60

AREA STATEMENT	SQ.FT	SQ.M
PLOT EXTENT AS PER SITE	2388.72	222.00
GROUND FLOOR	1411.71	131.20
FIRST FLOOR	1411.71	131.20
SECOND FLOOR	1411.71	131.20
HEAD ROOM	92.53	8.60
TOTAL AREA	4327.66	402.19
OPEN AREA	977.01	90.80
NON F.S.I AREA		
F.S.I	:	1.81
PLOT COVERAGE	:	59.00 %
NO.OF CAR PARKING	:	3 CARS
NO.OF TWO WHEELER PARKING	:	3 PARKING

PLAN INFO

PLOT_AREA_M2=211.80

AS_AT_SITE=222.22

FMB_OR_PLR=211.80

AS_PER_DOCUMENT=211.80

SINGLE_FAMILY_BLDG=YES

CRZ=NO

SECURITY_ZONE=NO

ACCESS_WIDTH_M=4.00

WHETHER_GOVT_OR_AIDED_SCHOOL=NO

ROAD_WIDTH=4.00

ROAD_LENGTH=6.74

AVG_PLOT_DEPTH=8.9

AVG_PLOT_WIDTH=4.0

LAND_USE_ZONE=RESIDENTIAL

PLOT_NO=12 part,13 part,14 part,15 part

SURVEY_NO=35/5A2B

PATTA_NO=3098

IS_APPROVED_LAYOUT=YES

TALUK=SALEM WEST

DISTRICT=SALEM

RWH_DECLARED=YES

AREA_TYPE=OTHERS

BUILDING_NEAR_TO_RIVER=NO

BUILDING_NEAR_MONUMENT=NO

BUILDING_NEAR_GOVT_BLDG=NO

PROVISION_FOR_GREEN_BUILDINGS_AND_SUSTAINABILITY=NO

FIRE_PROTECTION_AND_FIRE_SAFETY_REQUIREMENTS=YES

NOC_FOR_CONSTRUCTION_NEAR_MONUMENT=NO

JURISDICTION_TYPE=PANCHAYAT

IS_SWIMMING_POOL_EXISTS=NO

PREMIUM_FSI_REQUIRED=NO

OSR_APPLICABLE=NO

IF_HERITAGE_TOWN_LESS_THAN_1KM_RADIUS=NO

PARKING_SLOT=2